



# UNIT AND COMMON AREA TABLE


UNIT AND COMMON AREA TABLE					
UNIT NUMBER	BASEMENT/ CARPORT	FIRST FLOOR	SECOND FLOOR/ LOFT	EXTERIOR	TOTAL AREA
101	800± S.F.	862± S.F.		22± S.F.	1,684± S.F.
102	839± S.F.	903± S.F.		22± S.F.	1,764± S.F.
103	380± S.F.	922± S.F.			1,302± S.F.
104	372± S.F.	891± S.F.			1,263± S.F.
201	61± S.F.		1,302± S.F.	324± S.F.	1,687± S.F.
202	82± S.F.		1,249± S.F.	324± S.F.	1,655± S.F.
203	82± S.F.		1,268± S.F.	324± S.F.	1,674± S.F.
204	85± S.F.		1,321± S.F.	324± S.F.	1,730± S.F.
COMMON AREA	1,304± S.F.	442± S.F.	266± S.F.	10,831± S.F.	12,843± S.F.

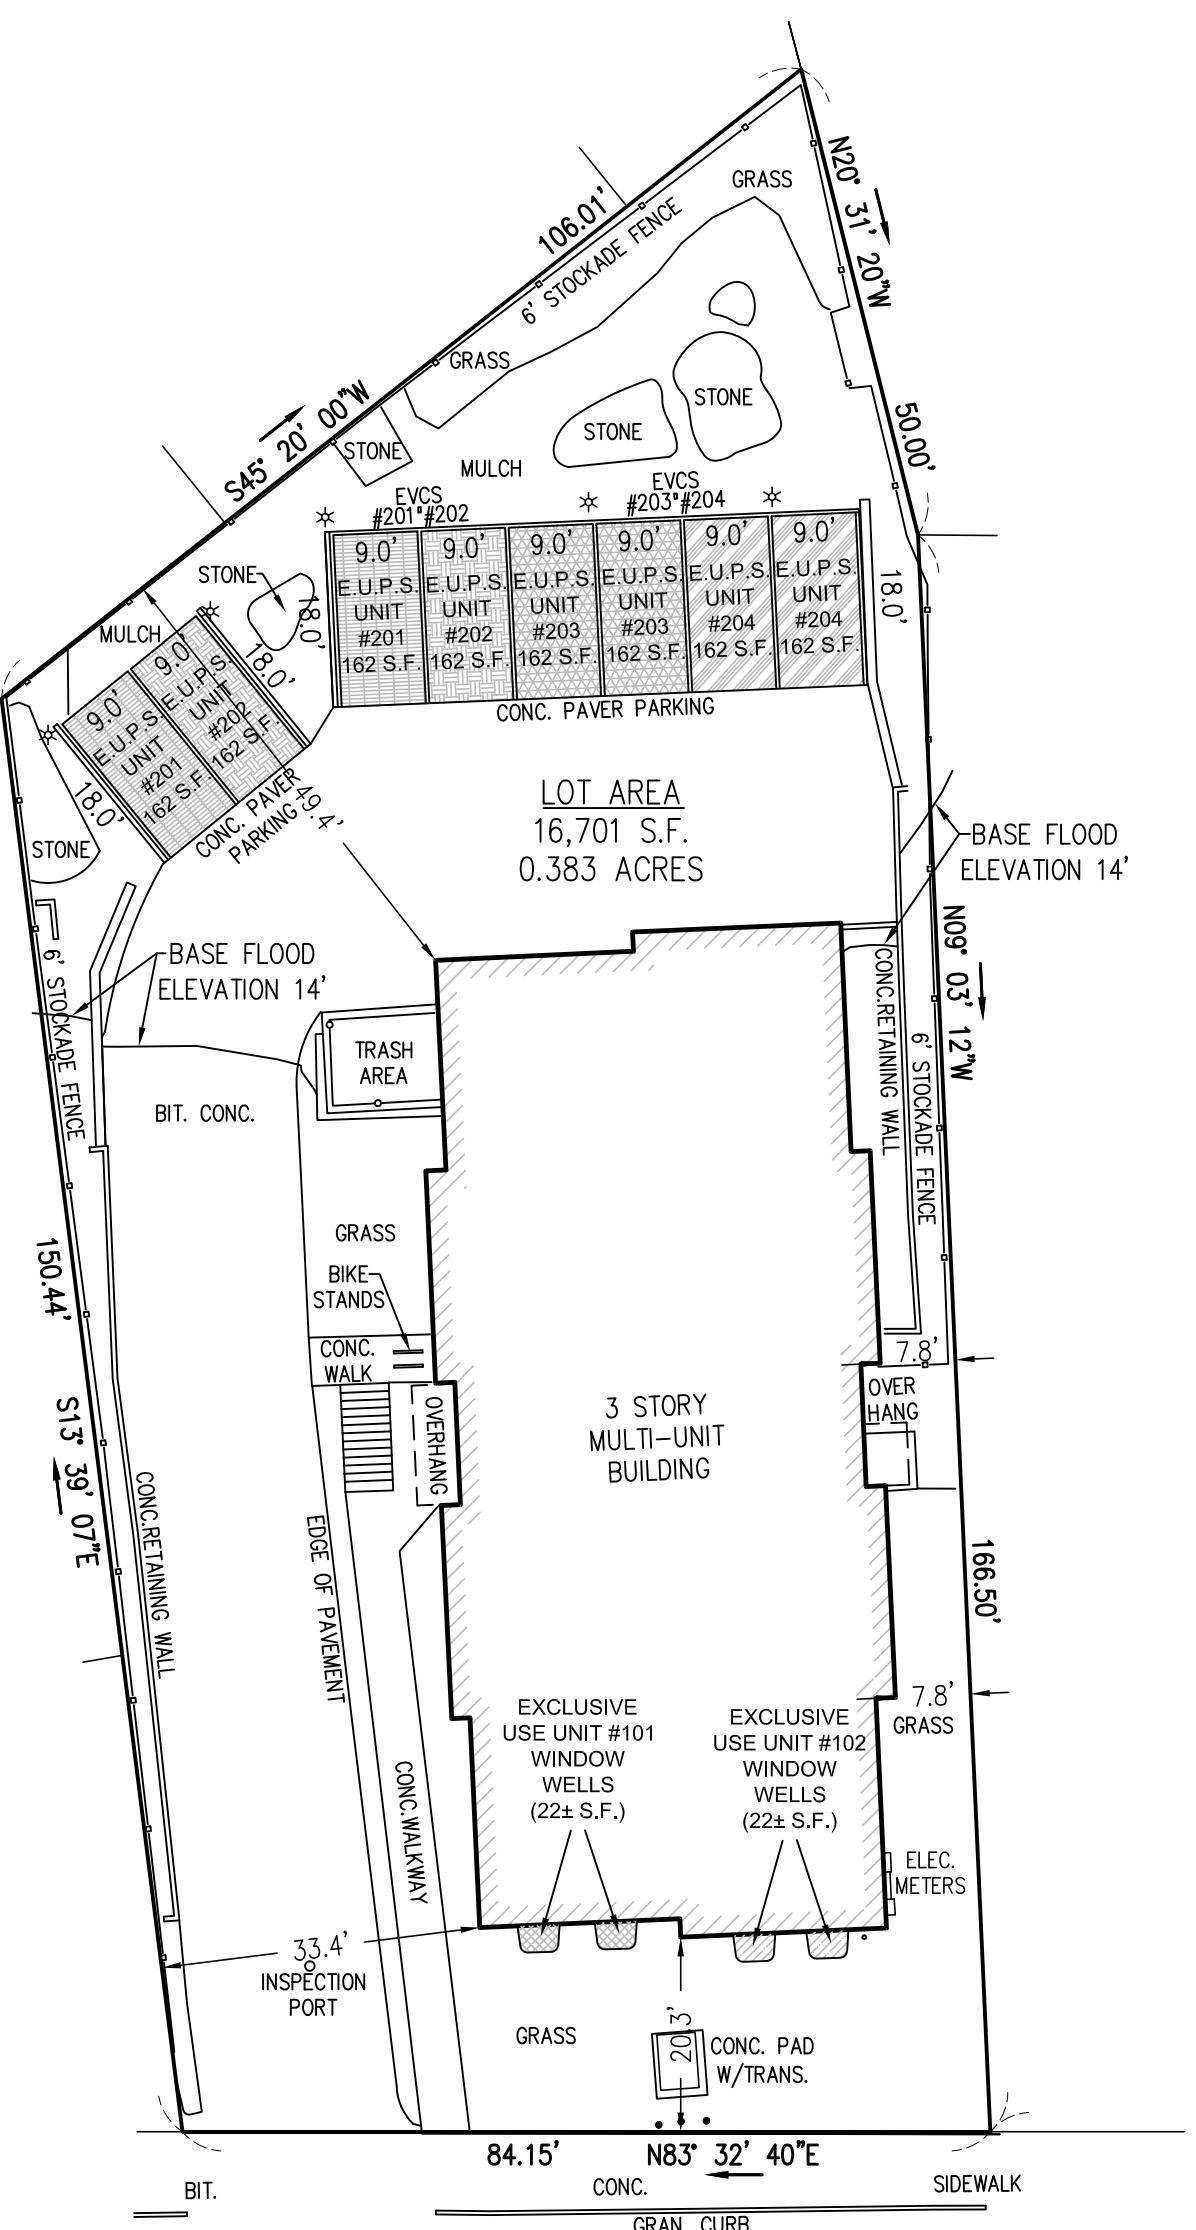


## BOYNTON STREET

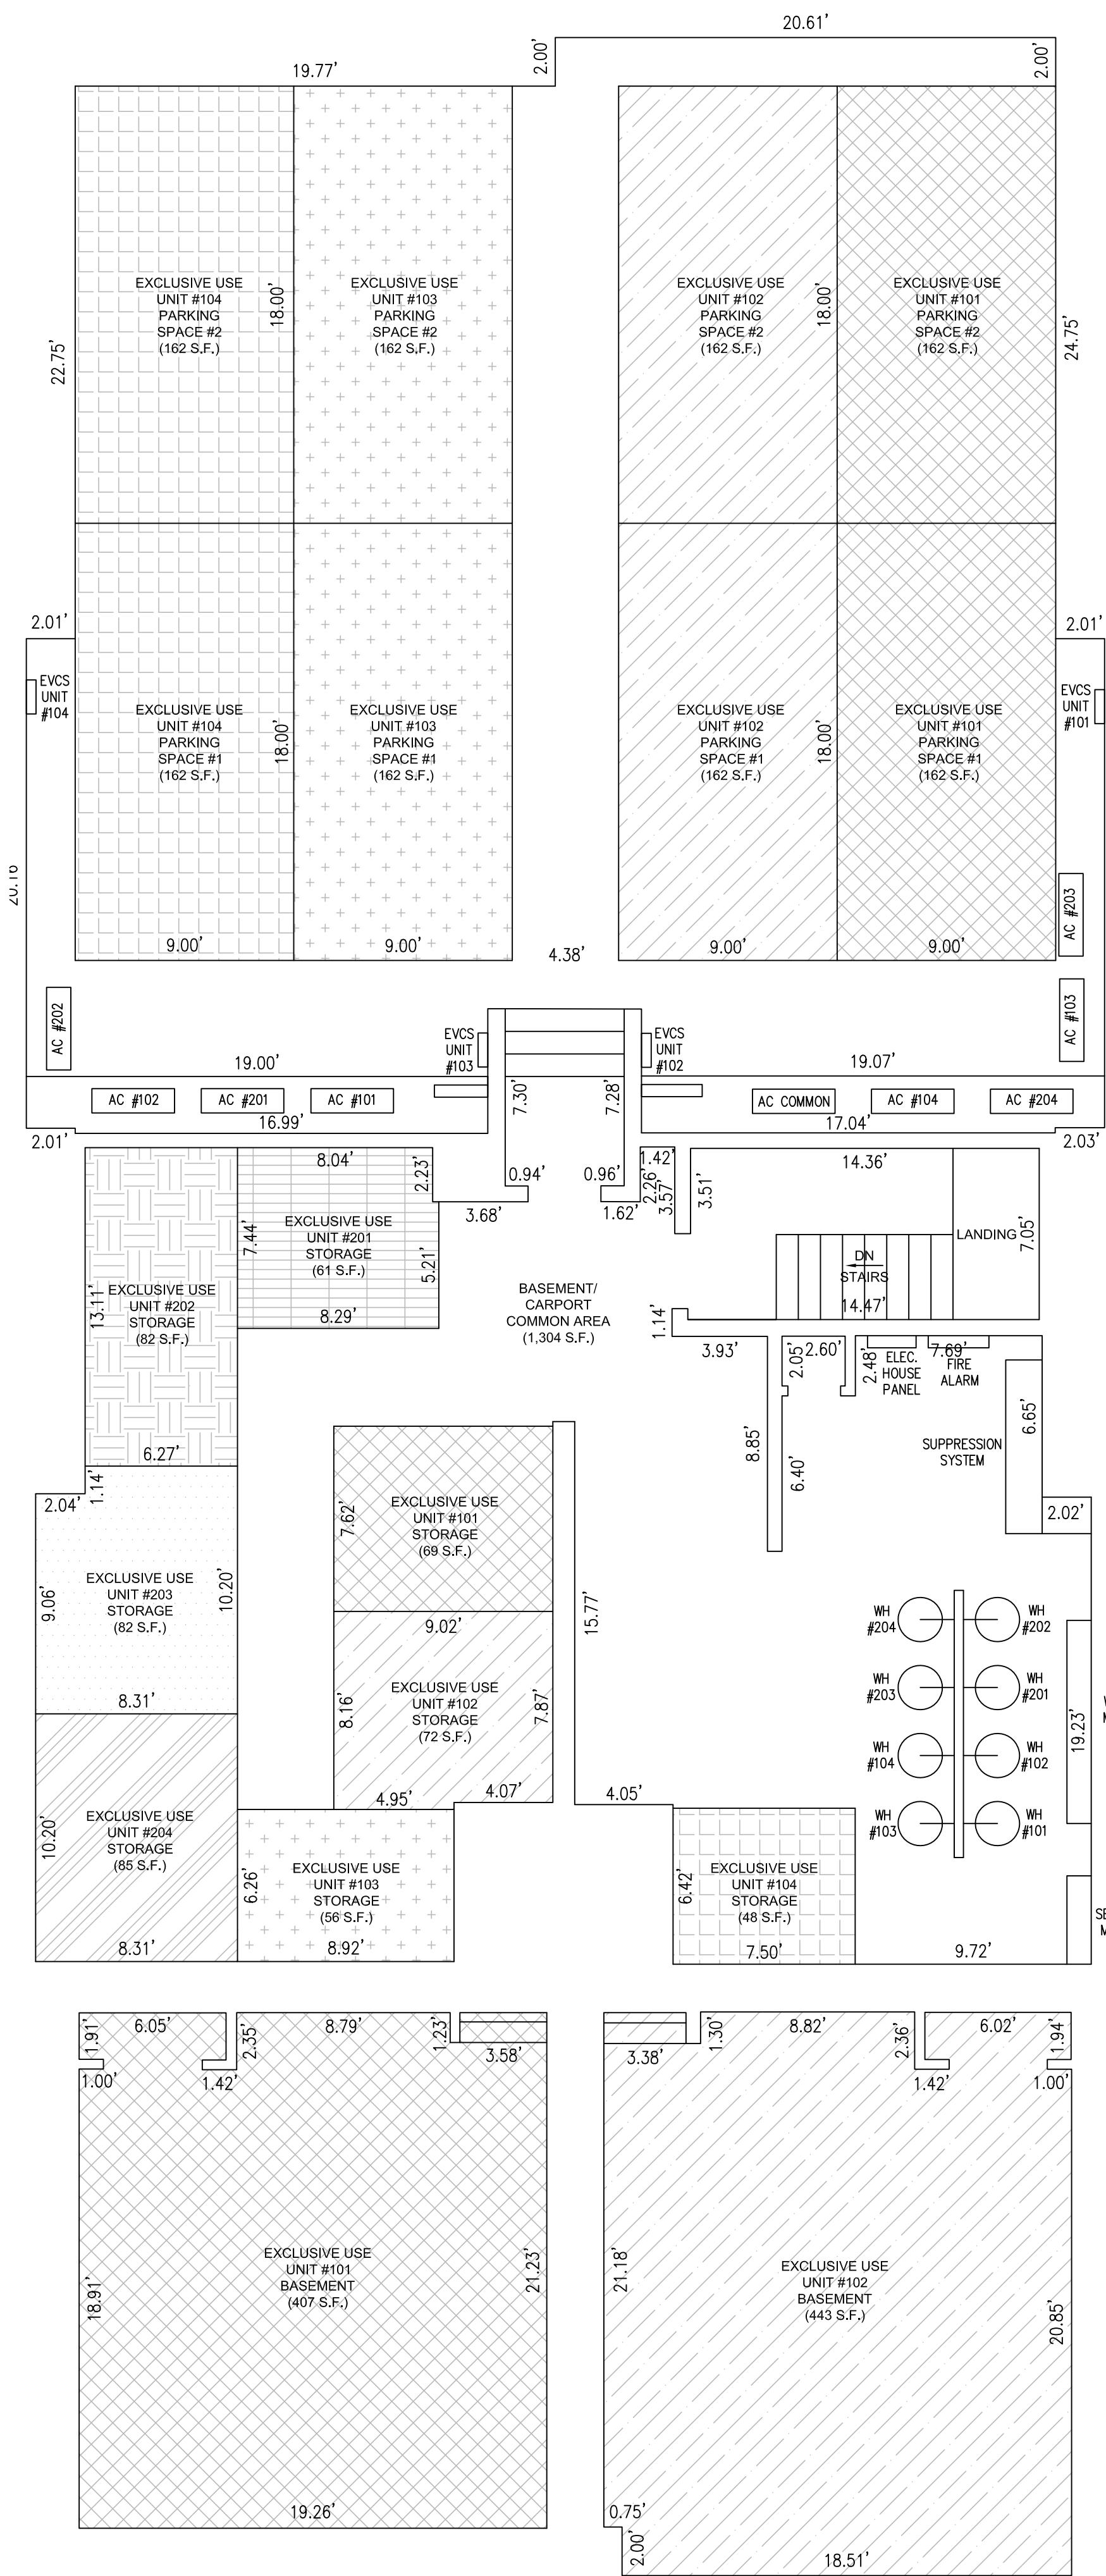


**BASEMENT/CARPORT EXCLUSIVE USE AREA UNIT 101**  
800± S.F.

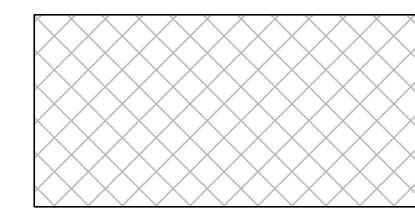


**BASEMENT/CARPORT EXCLUSIVE USE AREA UNIT 102**  
839± S.F.

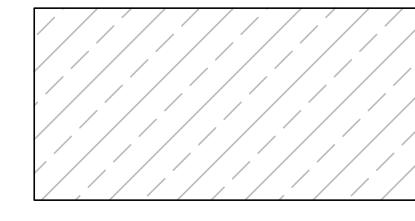


**BASEMENT/CARPORT EXCLUSIVE USE AREA UNIT 103**  
380± S.F.

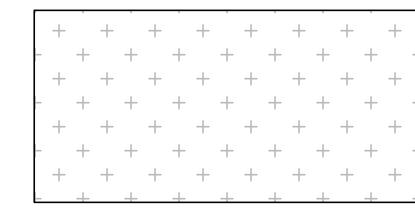


**BASEMENT/CARPORT EXCLUSIVE USE AREA UNIT 104**  
372± S.F.

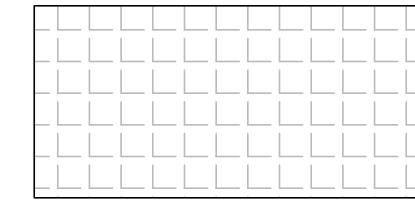

**BASEMENT/CARPORT EXCLUSIVE USE AREA UNIT 201**  
61± S.F.

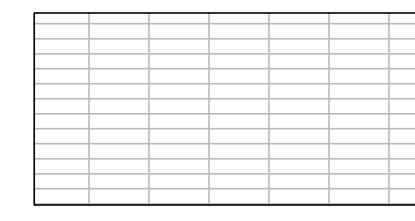

**BASEMENT/CARPORT EXCLUSIVE USE AREA UNIT 202**  
82± S.F.

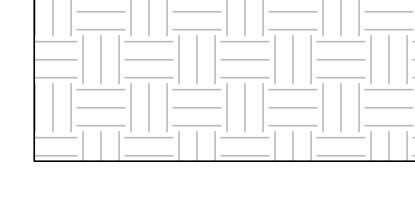

**BASEMENT/CARPORT EXCLUSIVE USE AREA UNIT 203**  
82± S.F.




**BASEMENT/CARPORT EXCLUSIVE USE AREA UNIT 204**  
85± S.F.




**BASEMENT/CARPORT COMMON AREA**  
1,304± S.F.




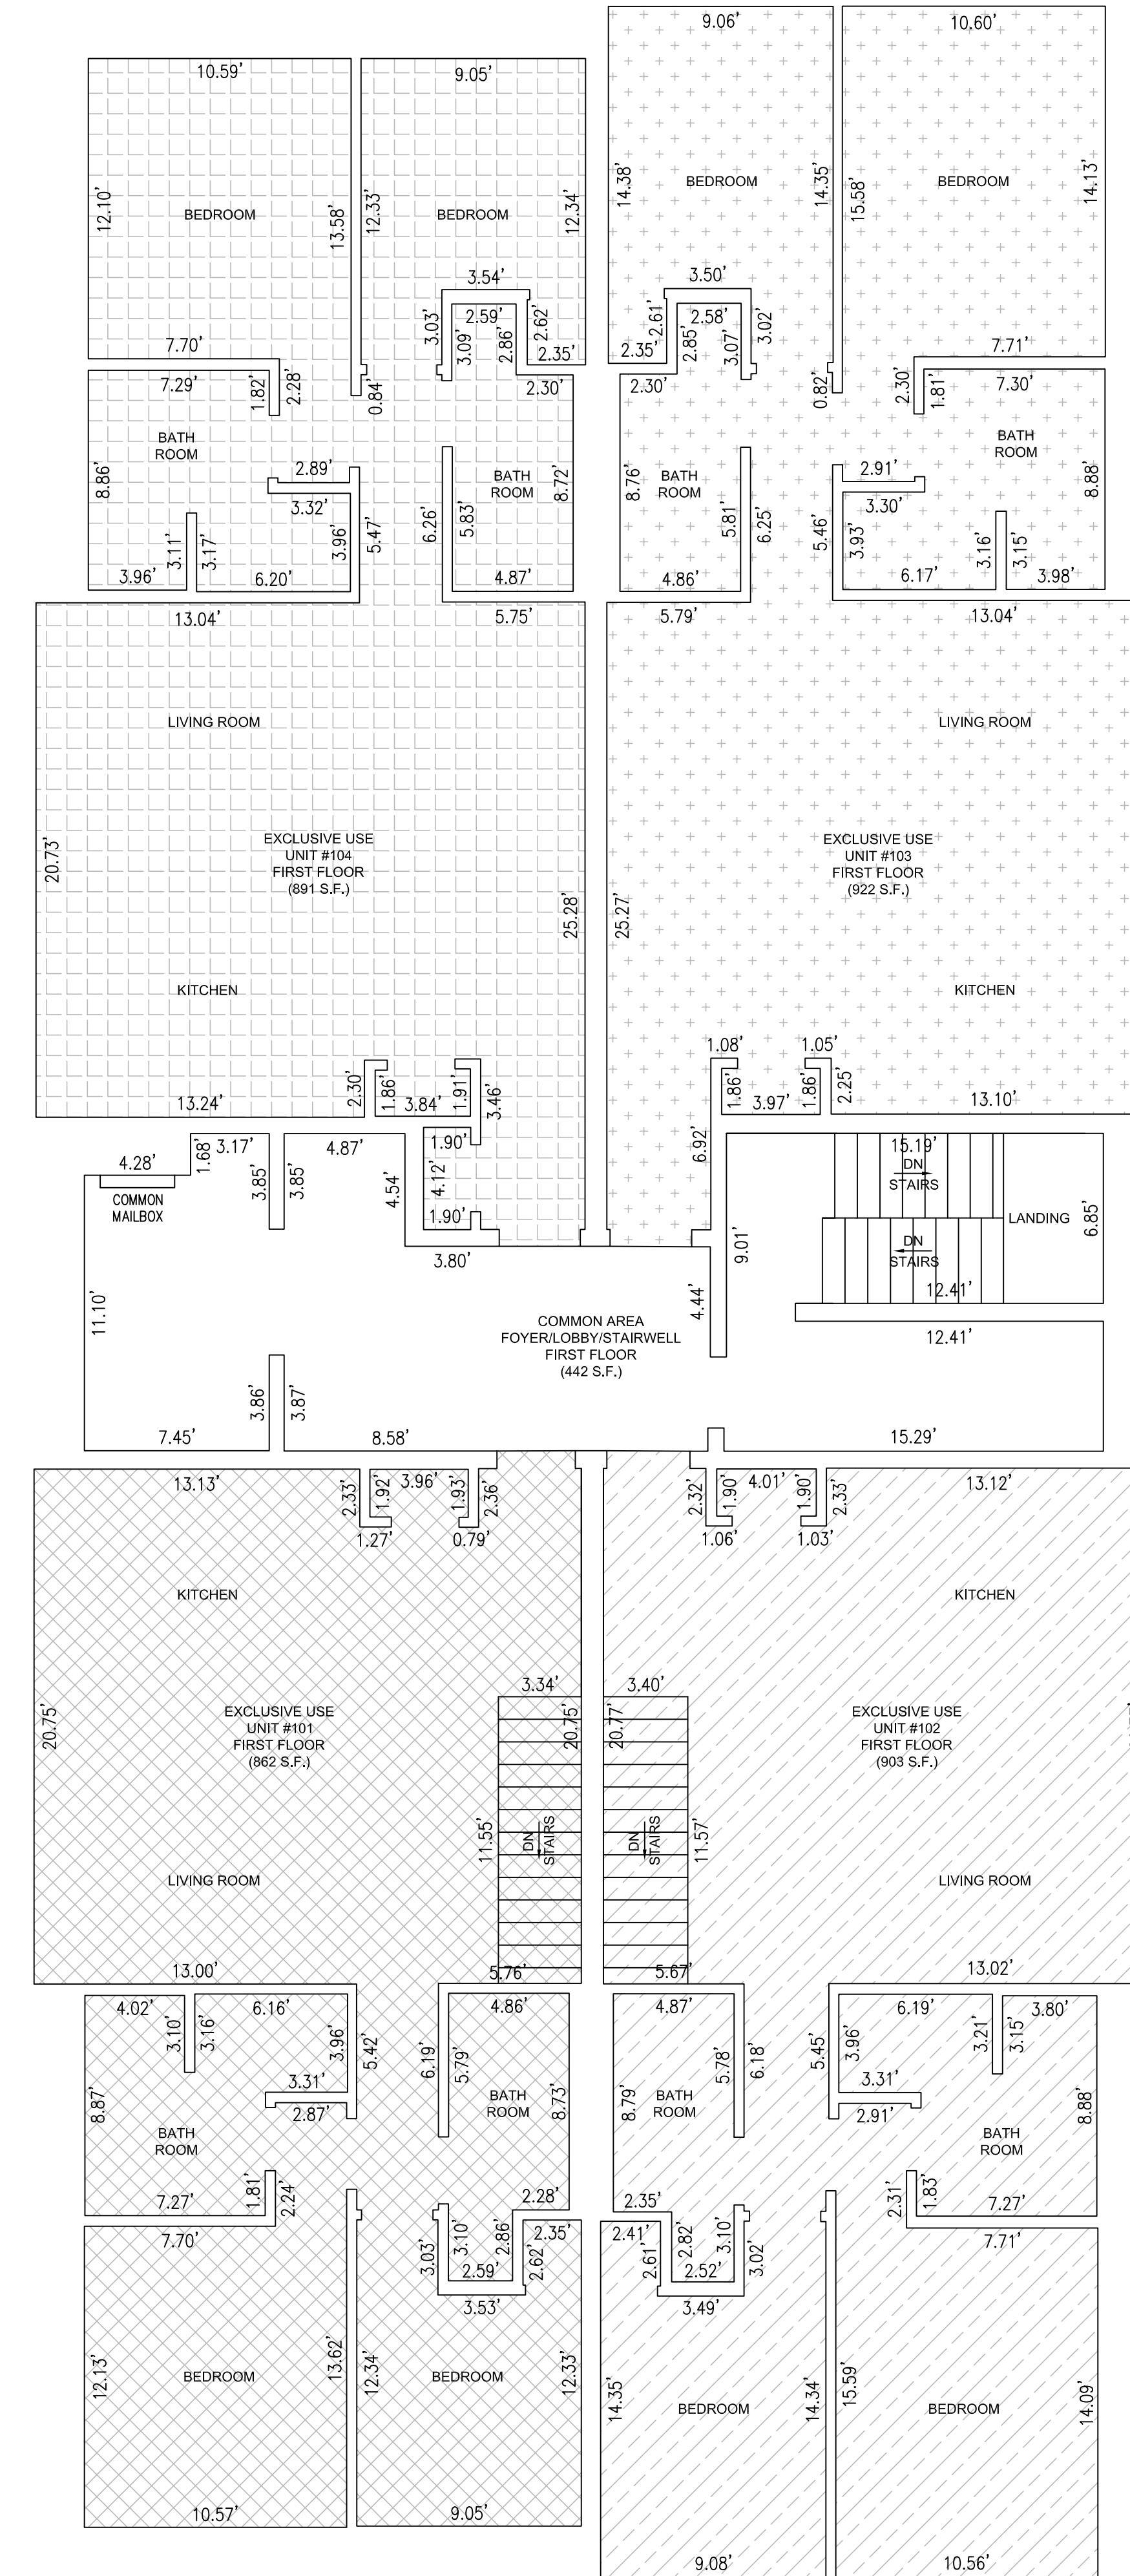


**FIRST FLOOR EXCLUSIVE USE AREA UNIT 101**  
862± S.F.

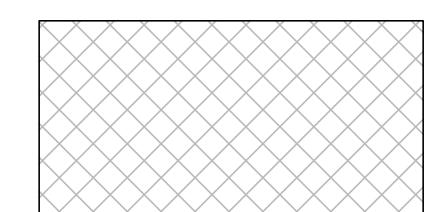

**FIRST FLOOR EXCLUSIVE USE AREA UNIT 102**  
903± S.F.

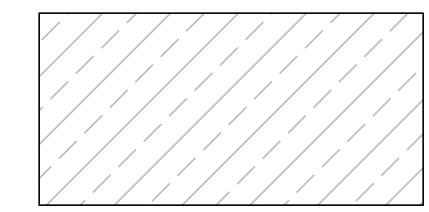

**FIRST FLOOR EXCLUSIVE USE AREA UNIT 103**  
922± S.F.


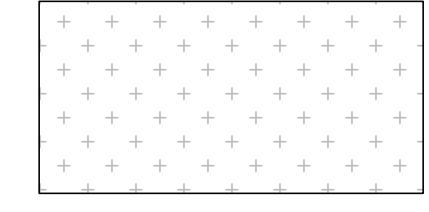


**FIRST FLOOR EXCLUSIVE USE AREA UNIT 104**  
891± S.F.



**FIRST FLOOR COMMON AREA**  
442± S.F.



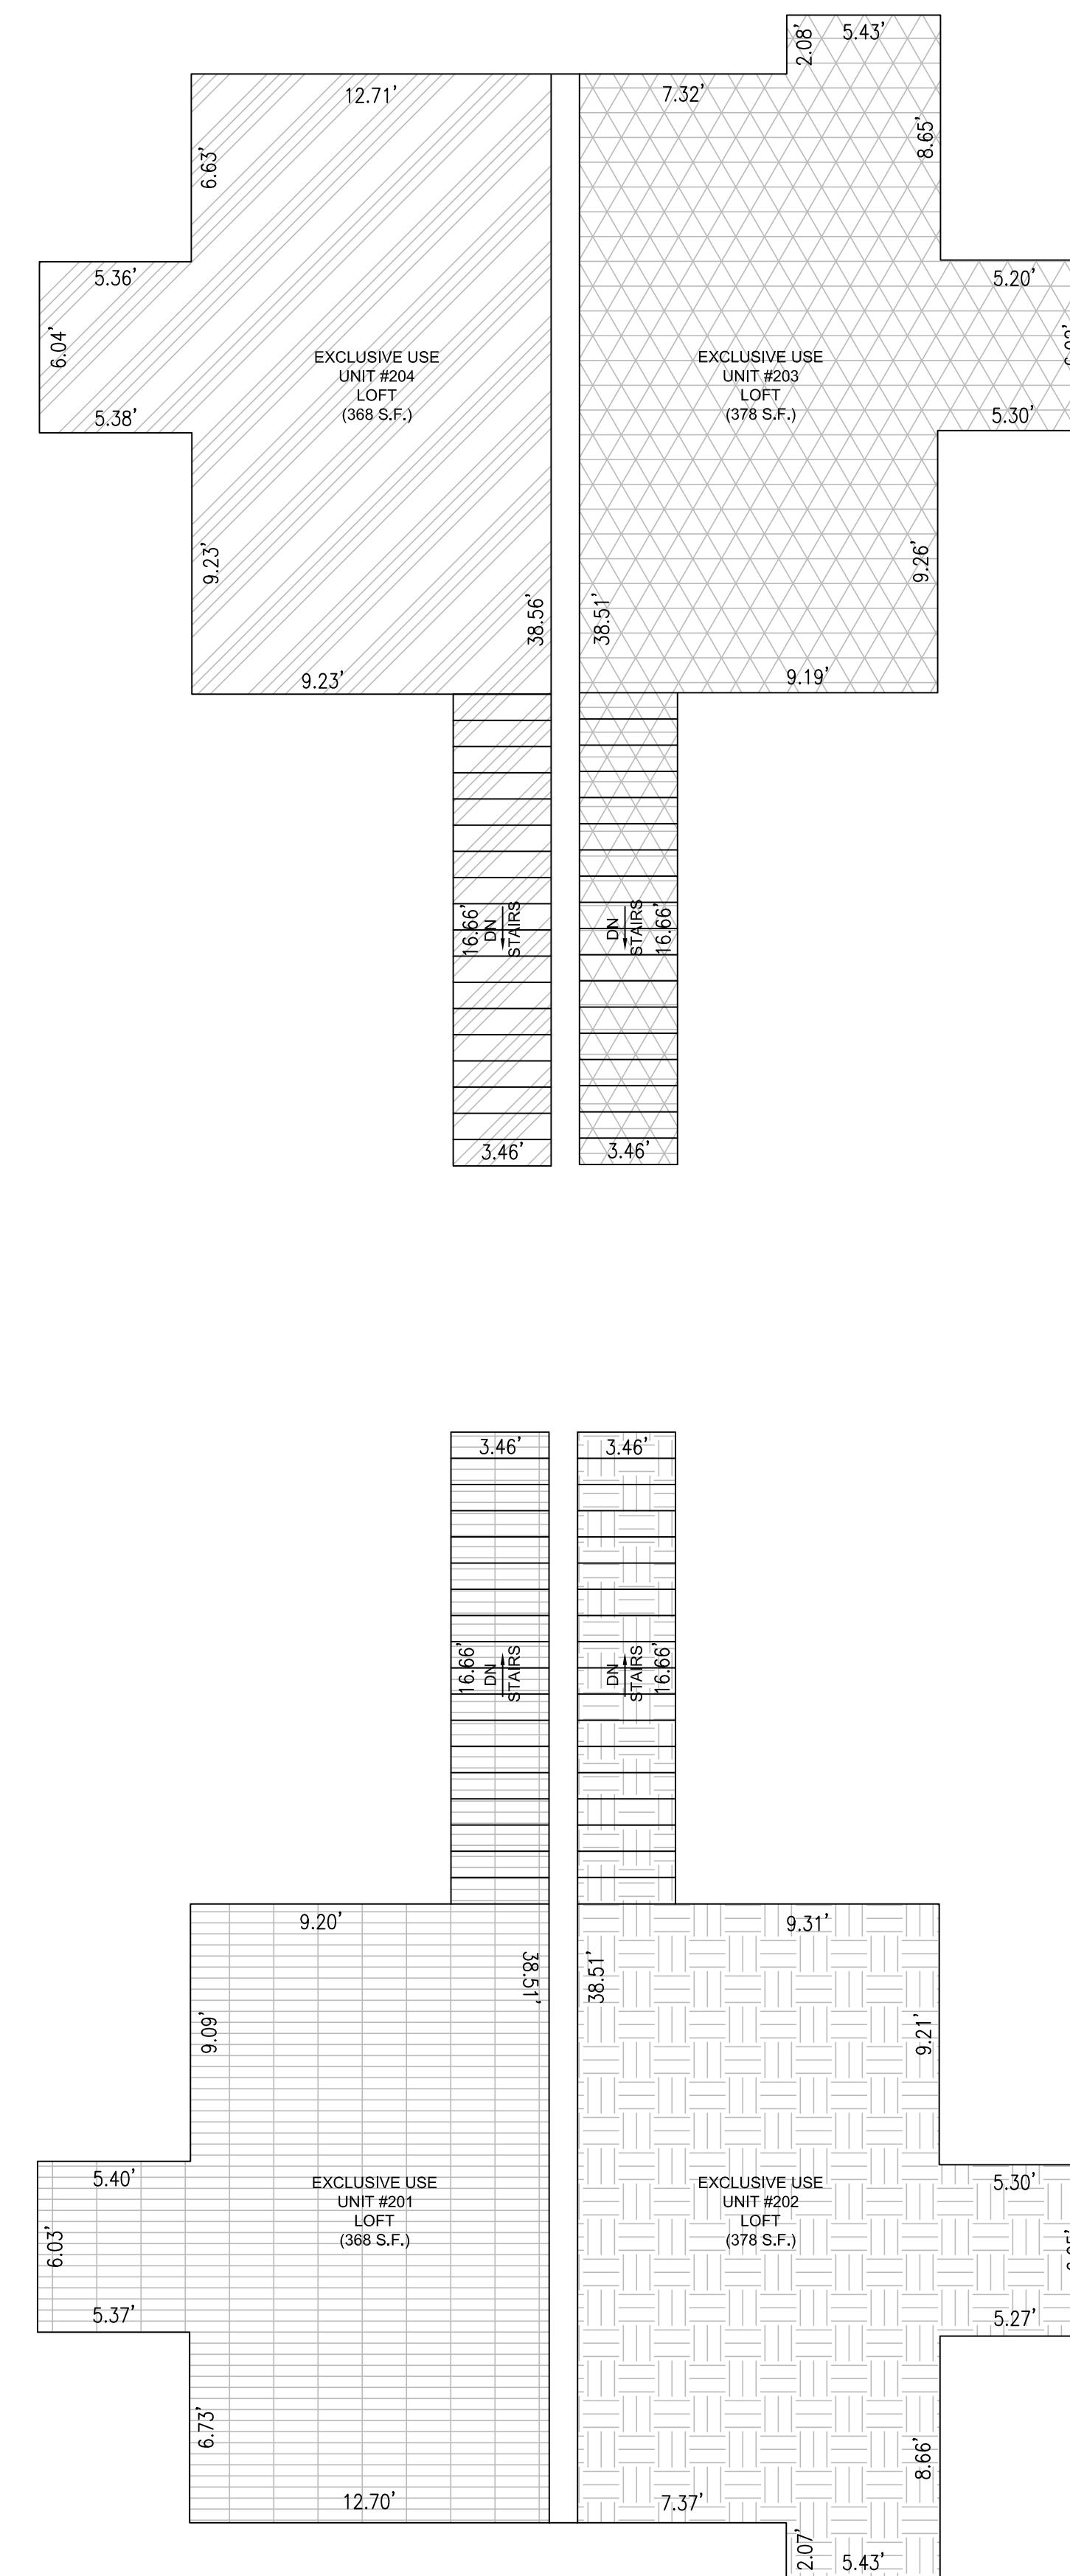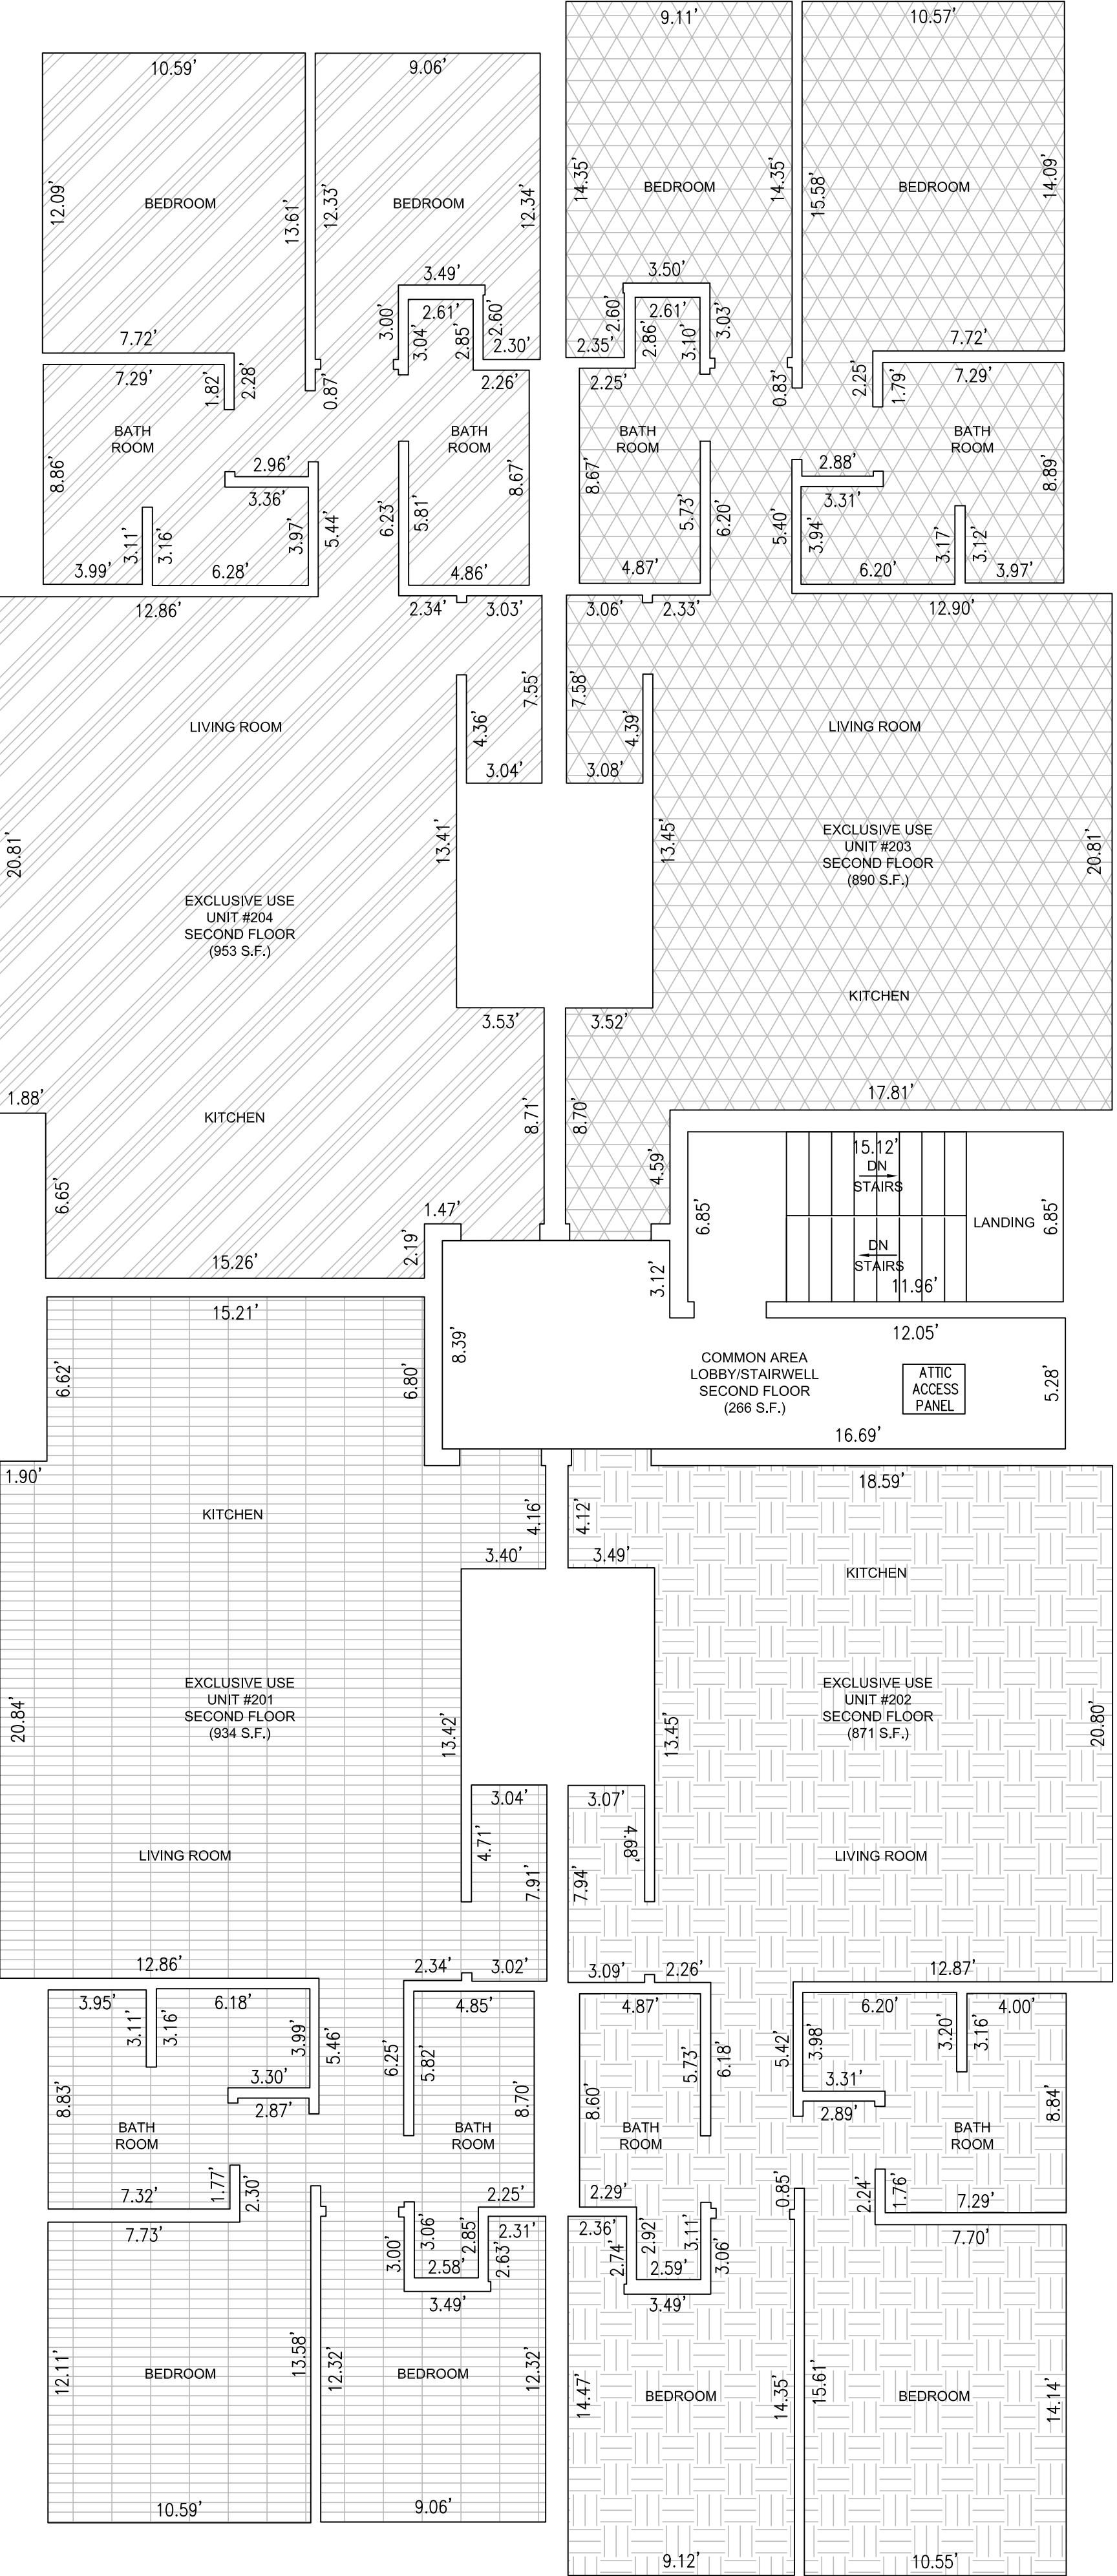

**SECOND FLOOR/LOFT EXCLUSIVE USE AREA UNIT 201**  
1,302± S.F.

**SECOND FLOOR/LOFT EXCLUSIVE USE AREA UNIT 202**  
1,249± S.F.

**SECOND FLOOR/LOFT EXCLUSIVE USE AREA UNIT 203**  
1,268± S.F.

**SECOND FLOOR/LOFT EXCLUSIVE USE AREA UNIT 204**  
1,321± S.F.

**SECOND FLOOR COMMON AREA**  
266± S.F.