
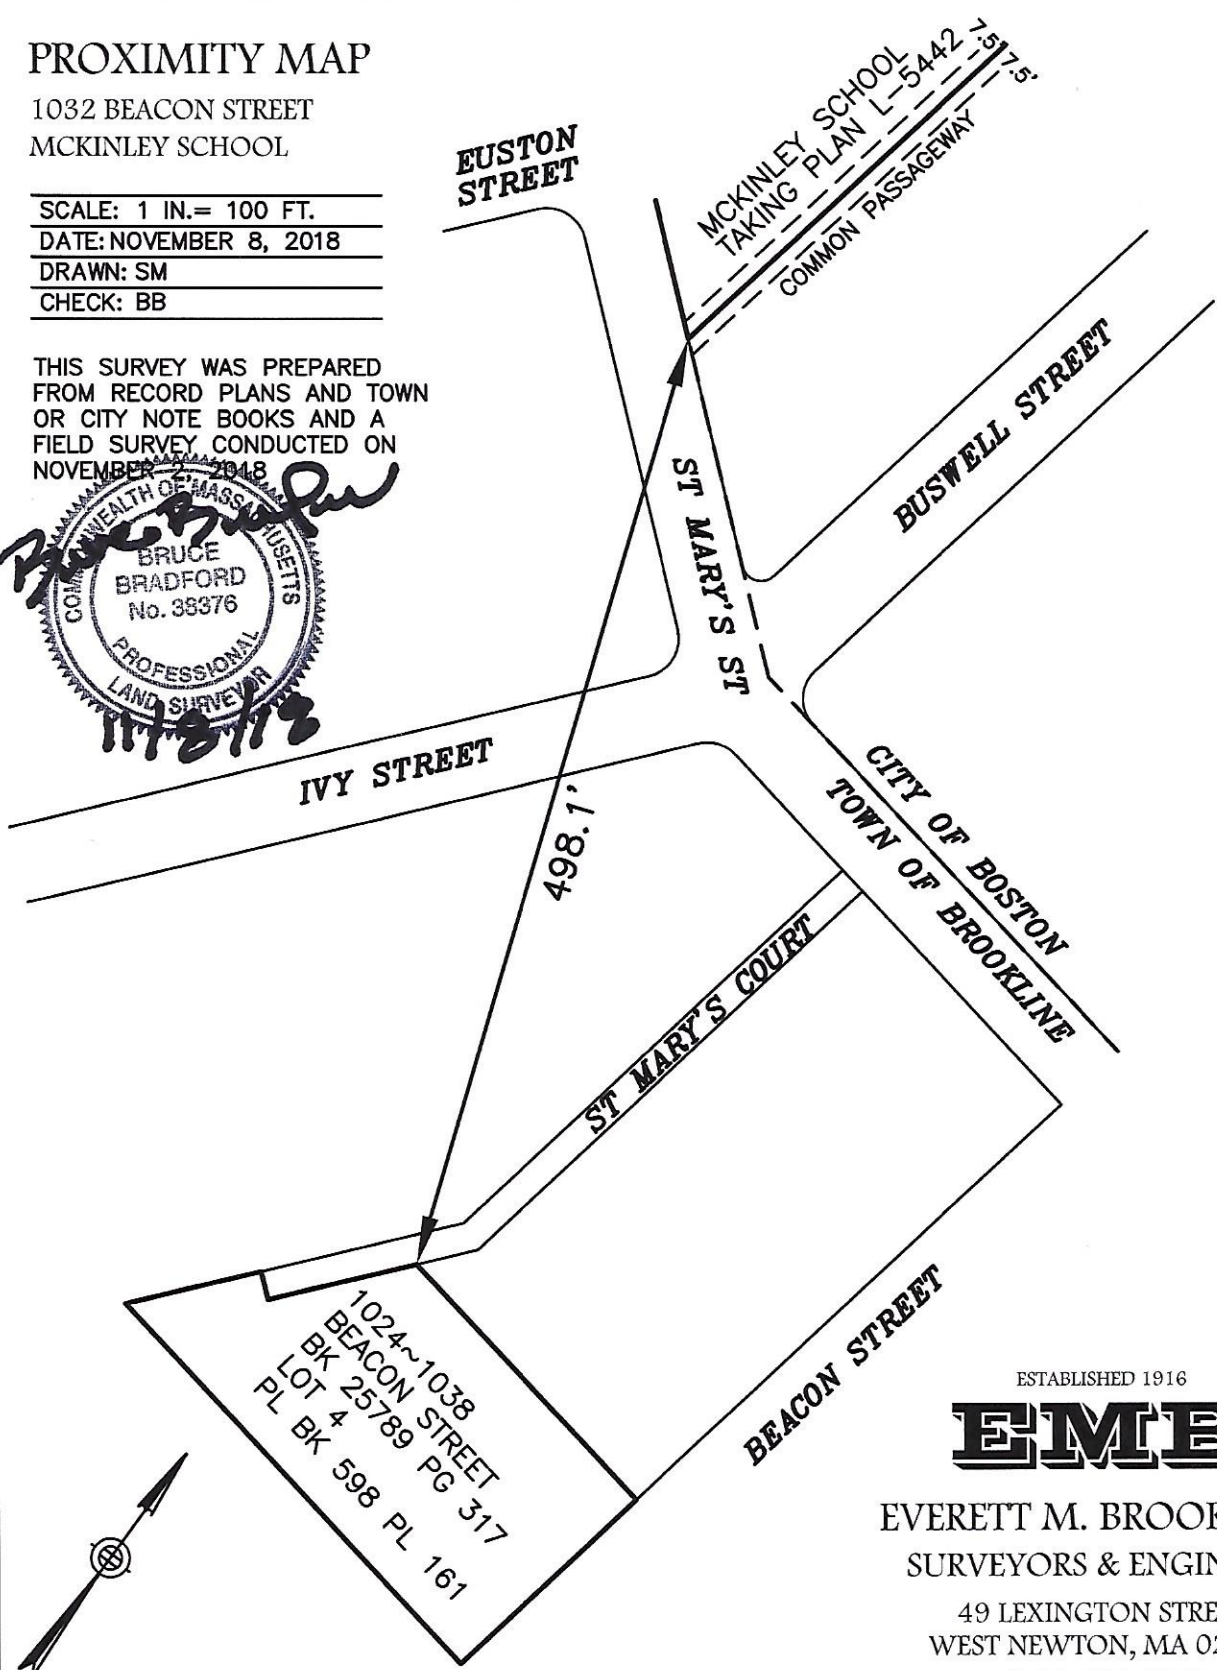


PROXIMITY MAP

1032 BEACON STREET
MCKINLEY SCHOOL

SCALE: 1 IN.= 100 FT.
DATE: NOVEMBER 8, 2018
DRAWN: SM
CHECK: BB

THIS SURVEY WAS PREPARED
FROM RECORD PLANS AND TOWN
OR CITY NOTE BOOKS AND A
FIELD SURVEY CONDUCTED ON
NOVEMBER 7, 2018

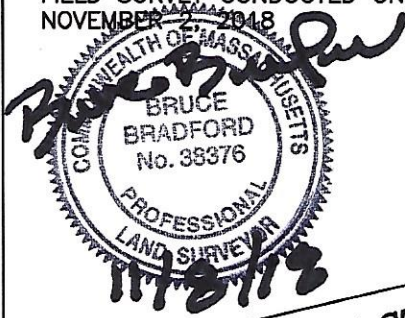

ESTABLISHED 1916



EVERETT M. BROOKS CO.
SURVEYORS & ENGINEERS

49 LEXINGTON STREET
WEST NEWTON, MA 02465

(617) 527-8750

info@everettbrooks.com

PROJECT NO. 25723