
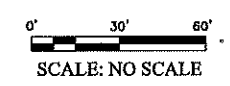


SPECIMEN TREE TABLE

TREE #	COMMON NAME	SCIENTIFIC NAME	DBH	CONDITION	COMMENTS	STATUS
1	HACKBERRY	<i>Celtis occidentalis</i>	31	POOR	LARGE OPEN FISSURE, LOWER LIMB LOSS, SIGNIFICANT LEAN	REMOVE
2	TREE-OF-HEAVEN	<i>Ailanthus altissima</i>	35	POOR	LARGE LEADER LOST WITH ROT, LOWER LIMB LOSS	REMOVE
3	KENTUCKY COFFEETREE	<i>Gymnocladia dioica</i>	22	FAIR	LOWER LIMB LOSS	TO REMAIN
4	SILVER MAPLE	<i>Acer saccharum</i>	34	FAIR	LOWER LIMB LOSS, TRUNK ENVELOPED IN IVY	REMOVE, MODIFICATION
5	TULIP TREE	<i>Liriodendron tulipifera</i>	32	FAIR	LOWER LIMB LOSS, TRUNK ENVELOPED IN IVY	REMOVE, HAZARDOUS
6	SILVER MAPLE	<i>Acer saccharum</i>	33	POOR	LOWER LIMB LOSS, SIGNIFICANT LEAN ONTO ADJACENT PROPERTY, BITTERSWEET INTEG CANOPY	REMOVE

LEGEND

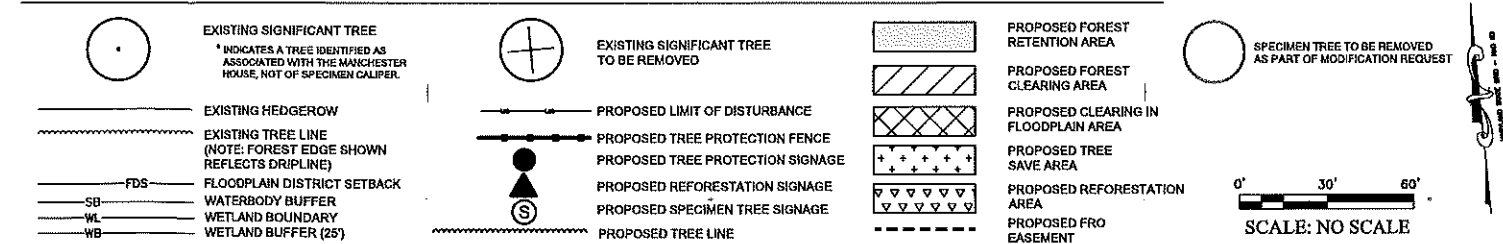

File #: S1171
 AP # : F264020
 Due Dates:

NO.	DESCRIPTION	REV. BY	DATE
REVISIONS			

APPLICANT
 OSPREY PROPERTY COMPANY II, LLC
 175 ADMIRAL COCHRAN DRIVE, SUITE 201
 ANNAPOLIS, MD 21401
 PHONE: 410-224-0100

Professional Certification: I hereby certify that these documents were prepared or approved by me, and that I am a duly registered landscape architect under the laws of the State of Maryland.
 License No. 3302
 Expiration Date: 06/06/21



Dewberry
 321 Ballenger Center Drive, Suite 103
 Frederick, MD 21703
 301.663.3158 Fax: 301.663.3679
 www.dewberry.com
 CONTACT PERSON:
 CONTACT PHONE:

DRAWN BY: DEWBERRY
 DESIGNED BY: DEWBERRY
 CHECKED BY:
 AP #
 TAX MAP # 77
 ZONED R-16

CRESTWOOD MANOR
SPECIMEN TREE MODIFICATION
EXHIBIT
PLAN SHEET
 SITUATED AT 5614 NEW DESIGN ROAD IN FREDERICK COUNTY
 ELECTION DISTRICT NO. 02 FREDERICK COUNTY, MARYLAND

SCALE AS SHOWN
 JOB NO. 50135338
 DATE JULY 2021
 FILE NO.
 SHEET NO. 1 OF 1