



ALISON PADGET LANDSCAPES




## ABOUT ME

I graduated with distinction from the Oxford College of Garden Design in the UK with a diploma in Residential Garden Design in 2024. I honed my eye for landscapes while living abroad in the UK, Austria, China and Russia and traveling widely. I also hold a Permaculture Design Certificate from Oregon State University.

Whether for new construction or a remodel, I use ecological design principles to create beautiful, functional spaces while reducing the need for the excess water, energy, chemical fertilizers, and pesticides.



# PORTFOLIO


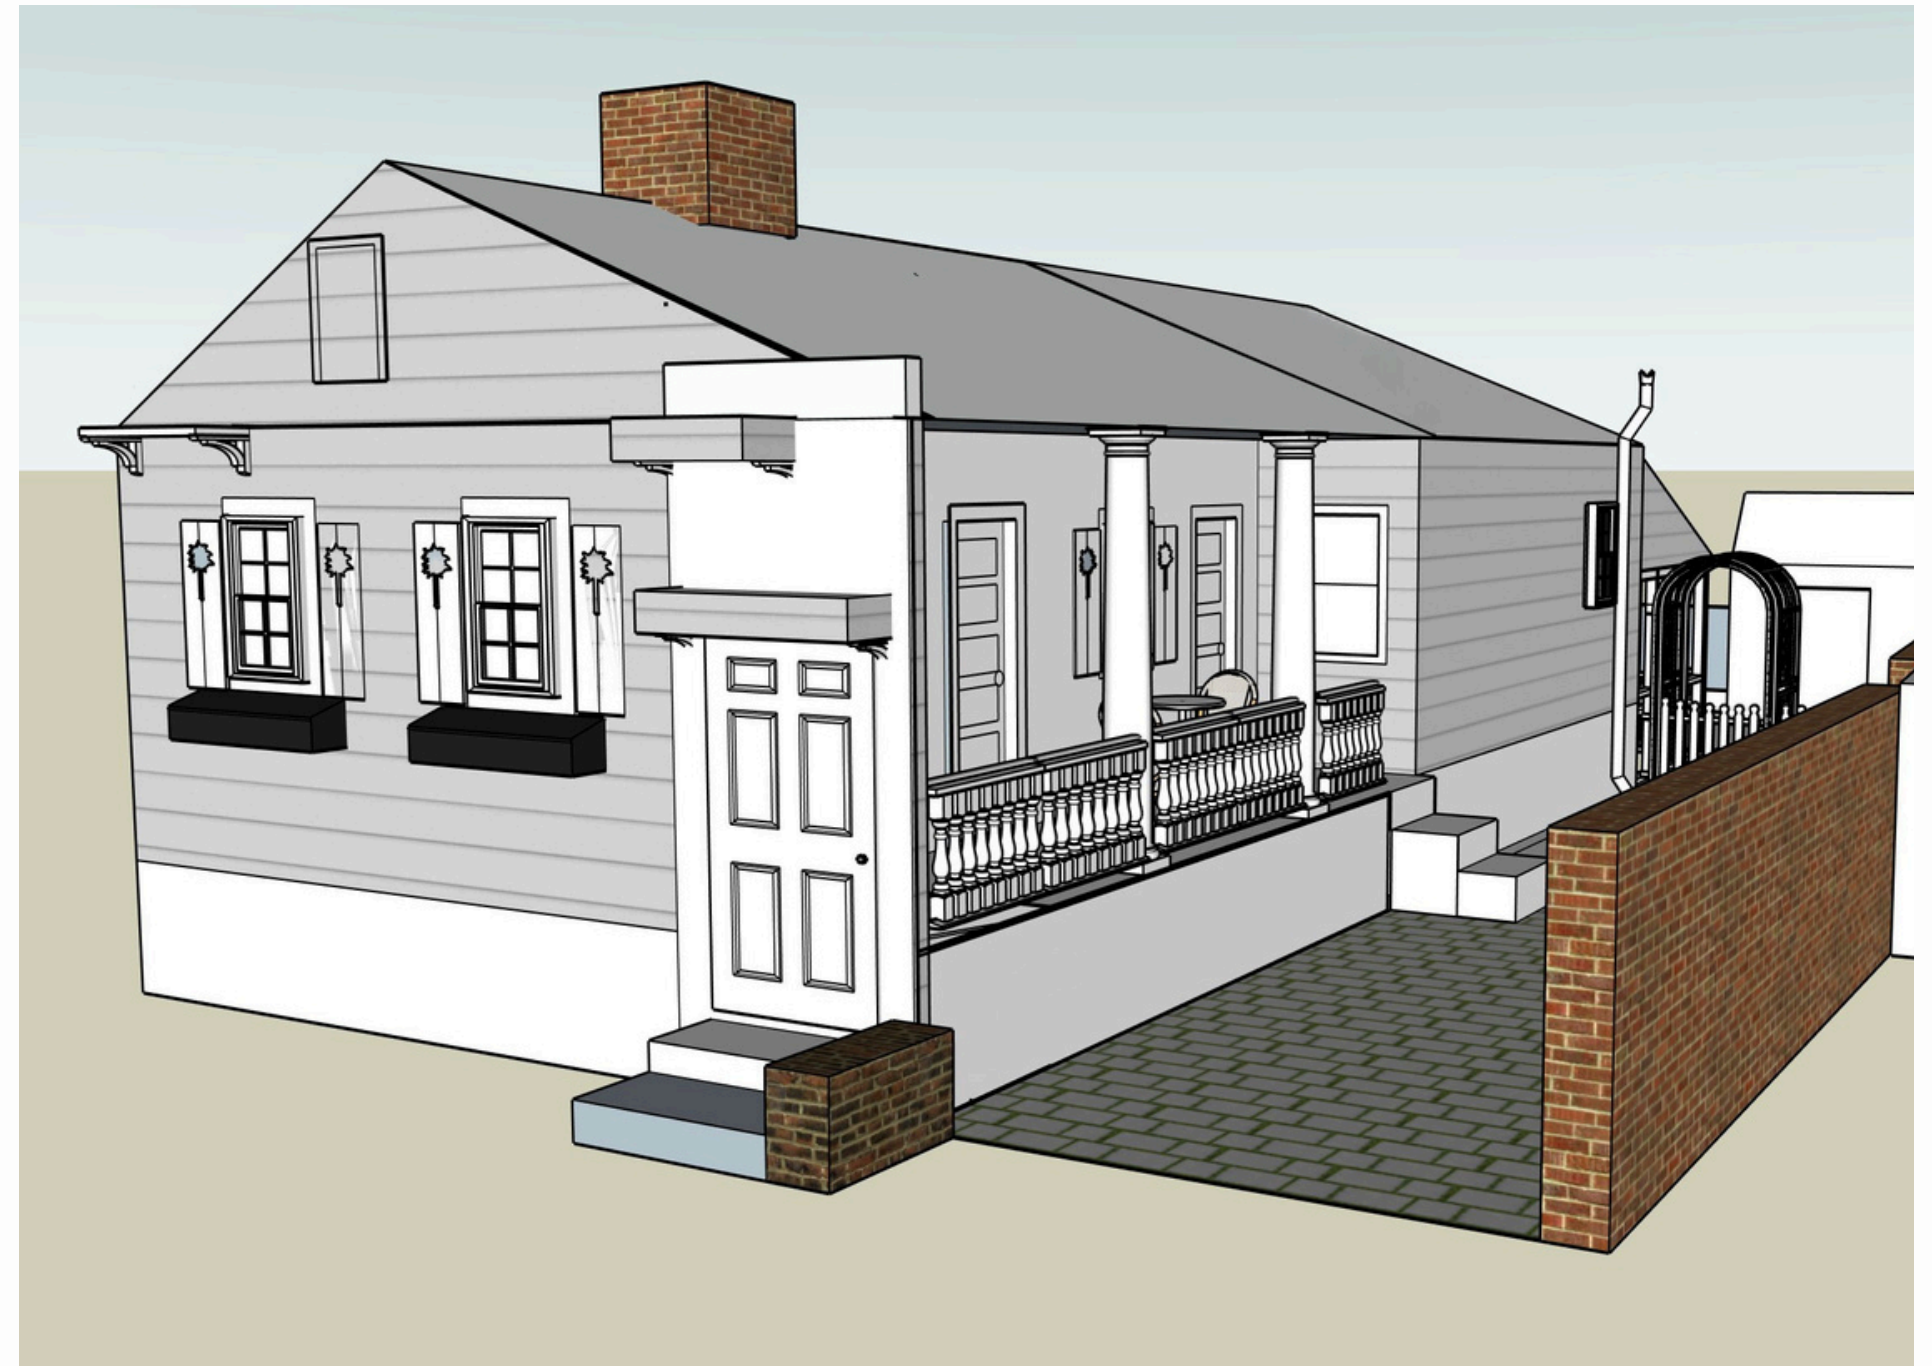


3D modeling using Sketchup







Hand-colored layouts

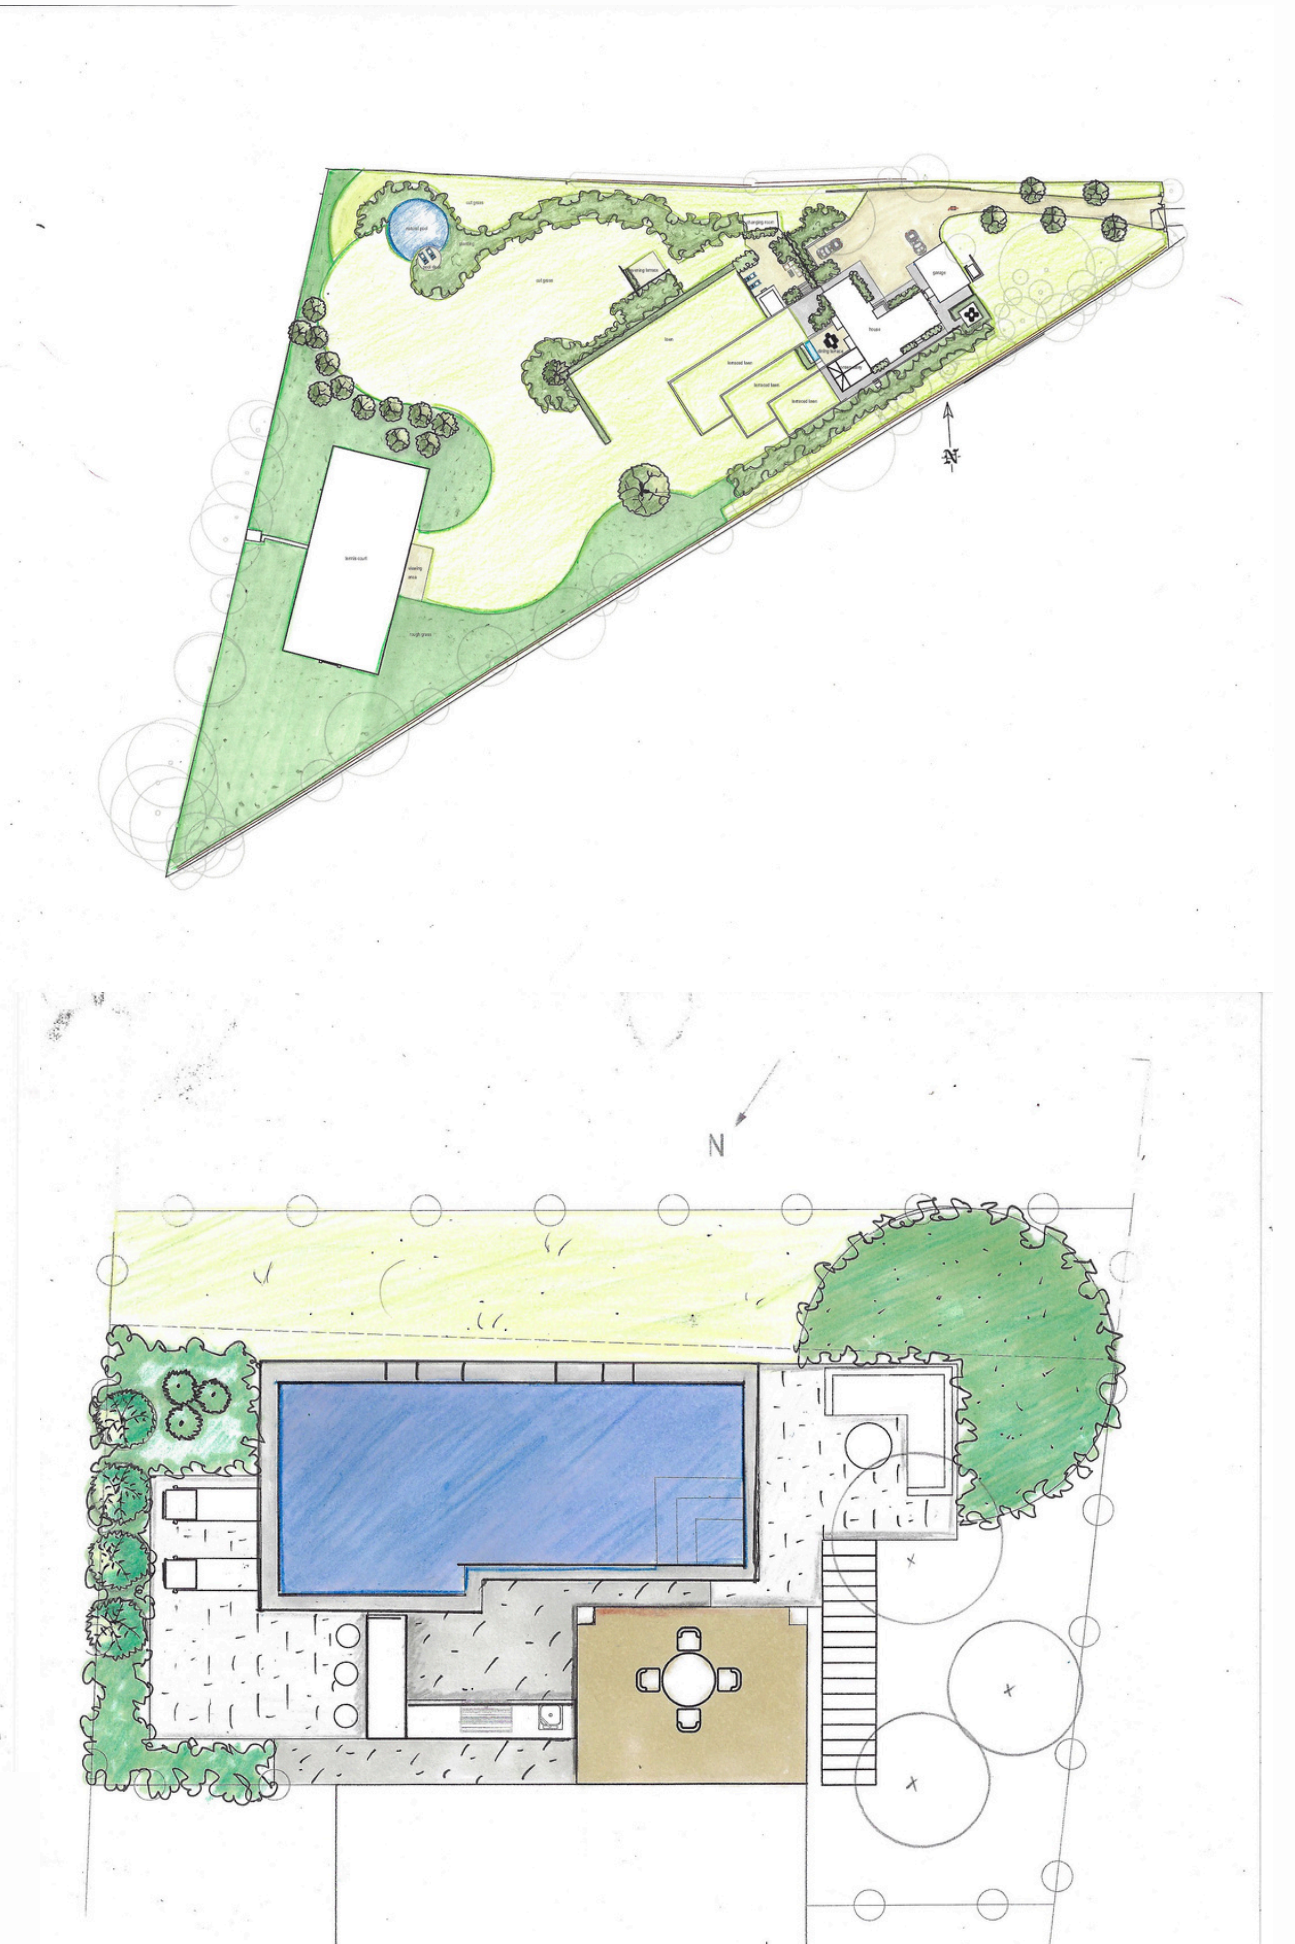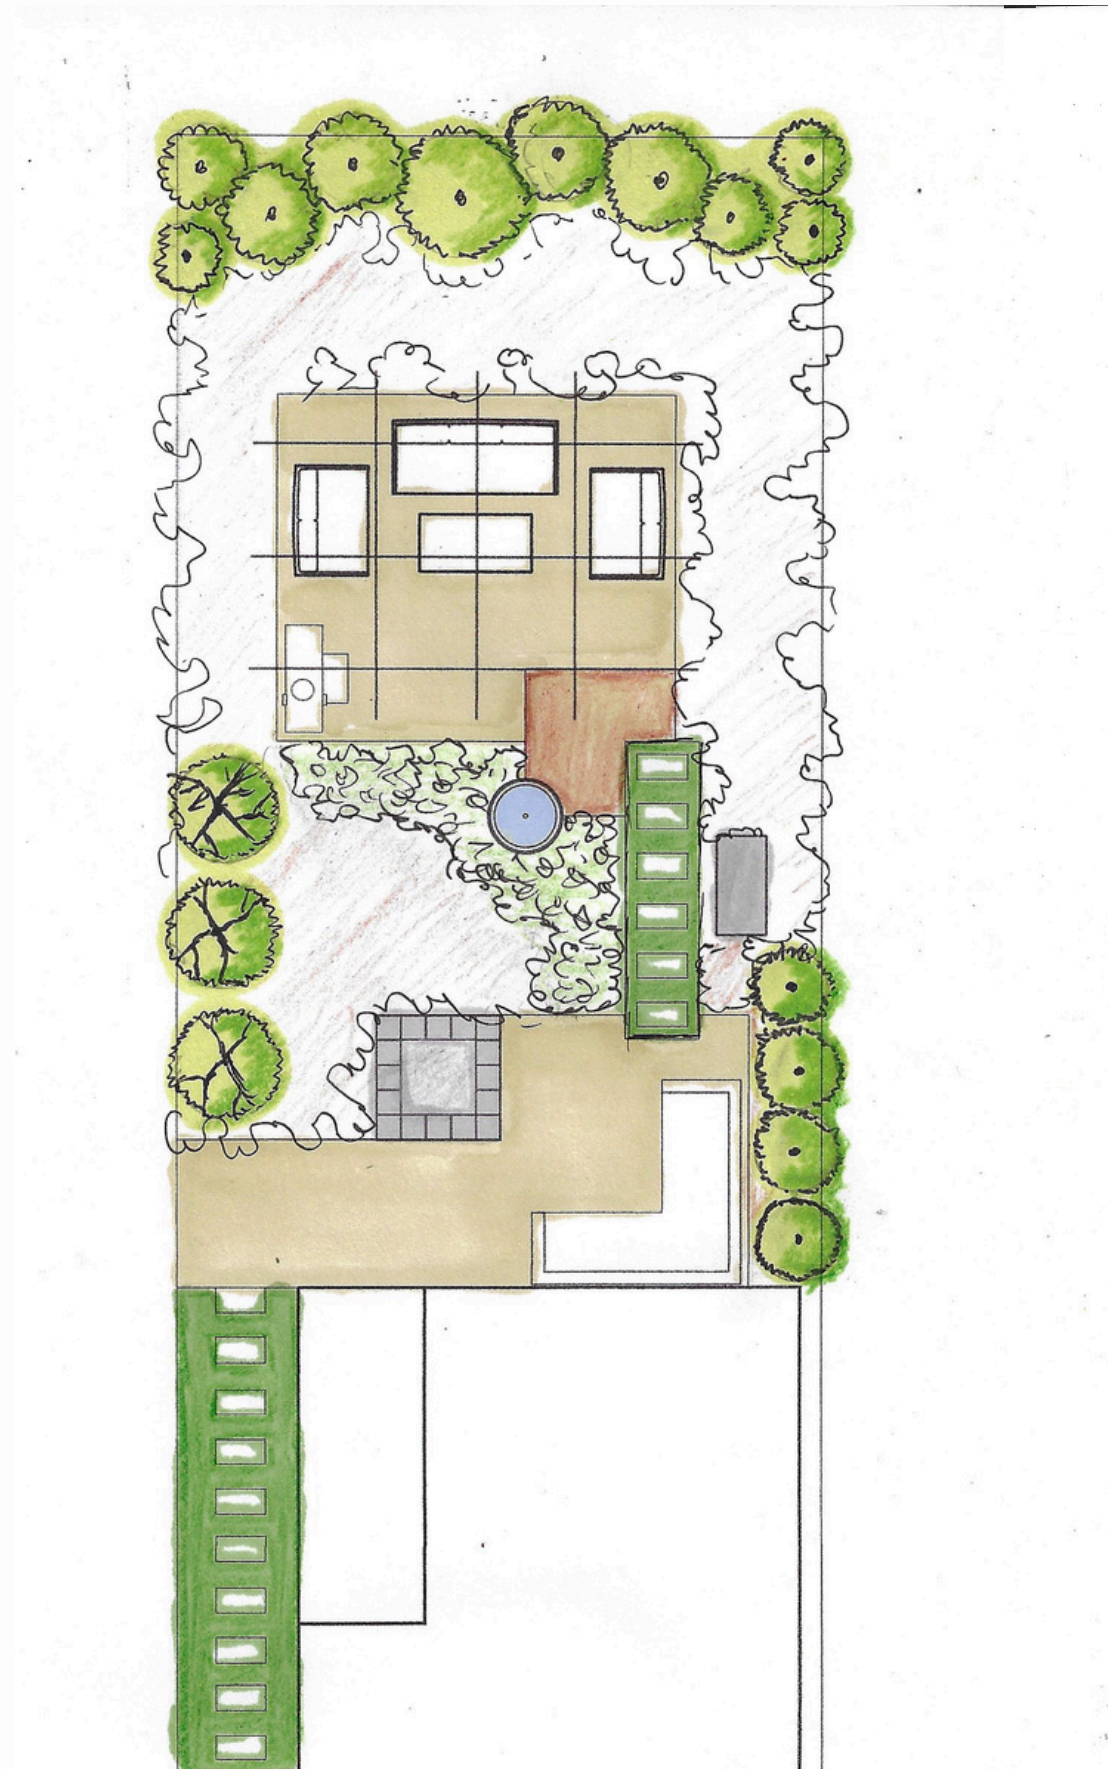



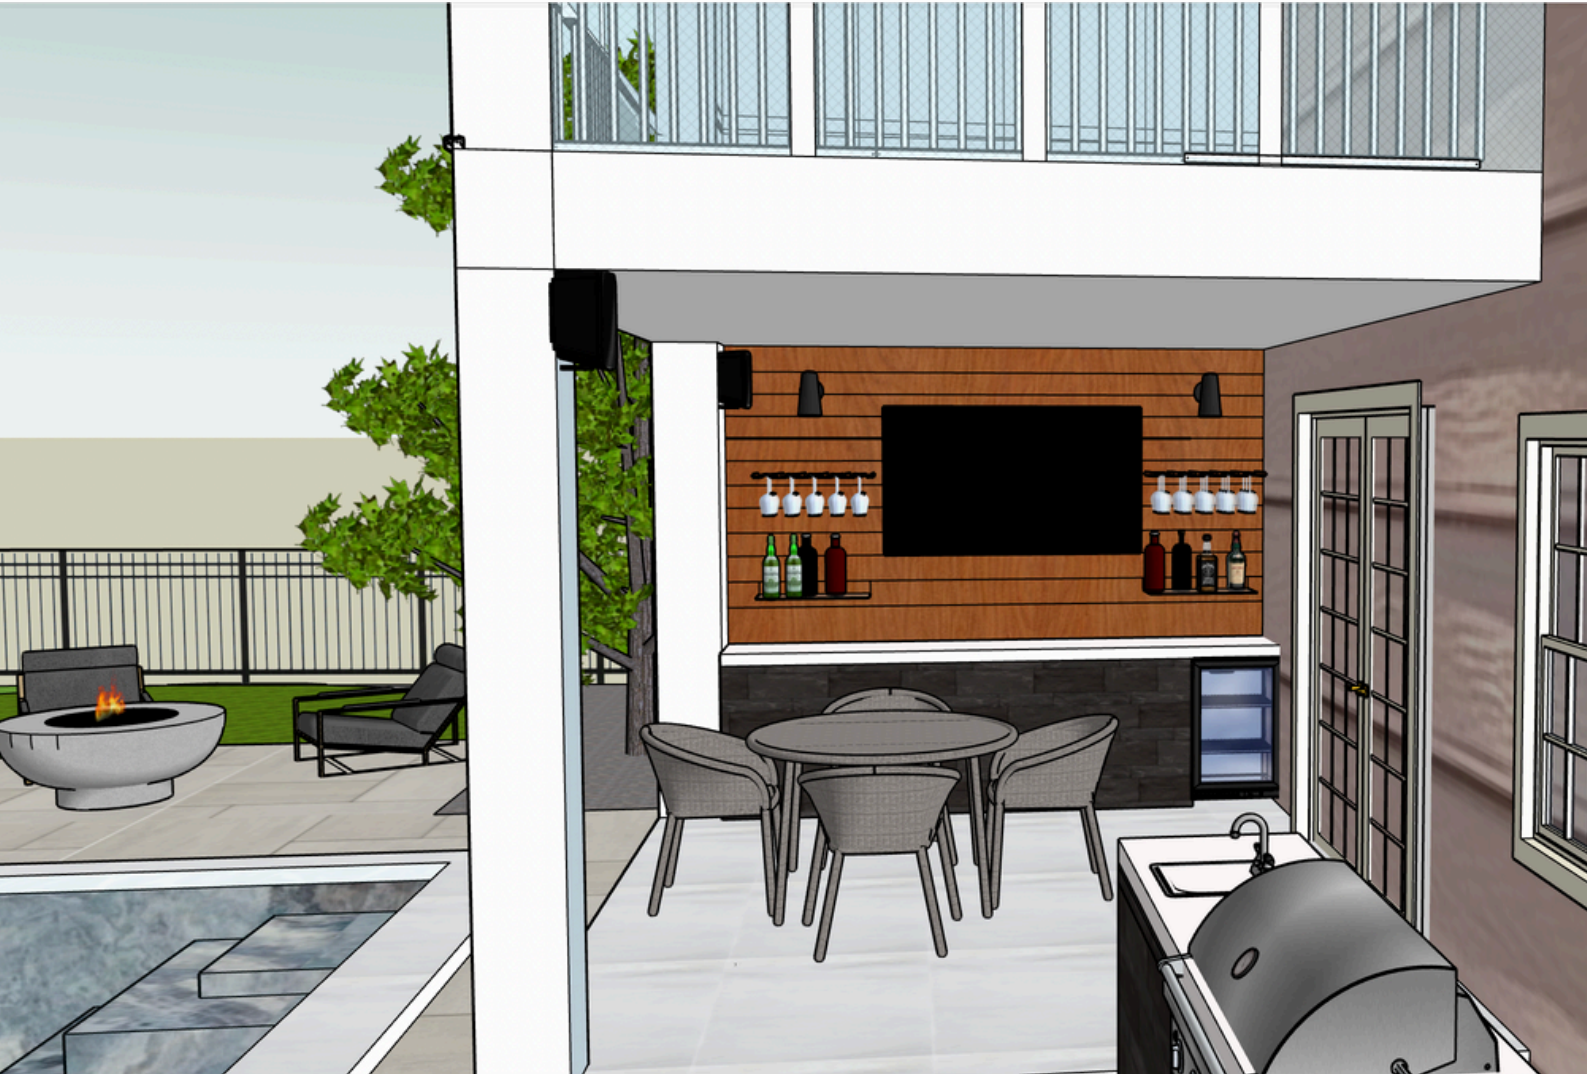

3D visualizations and construction details

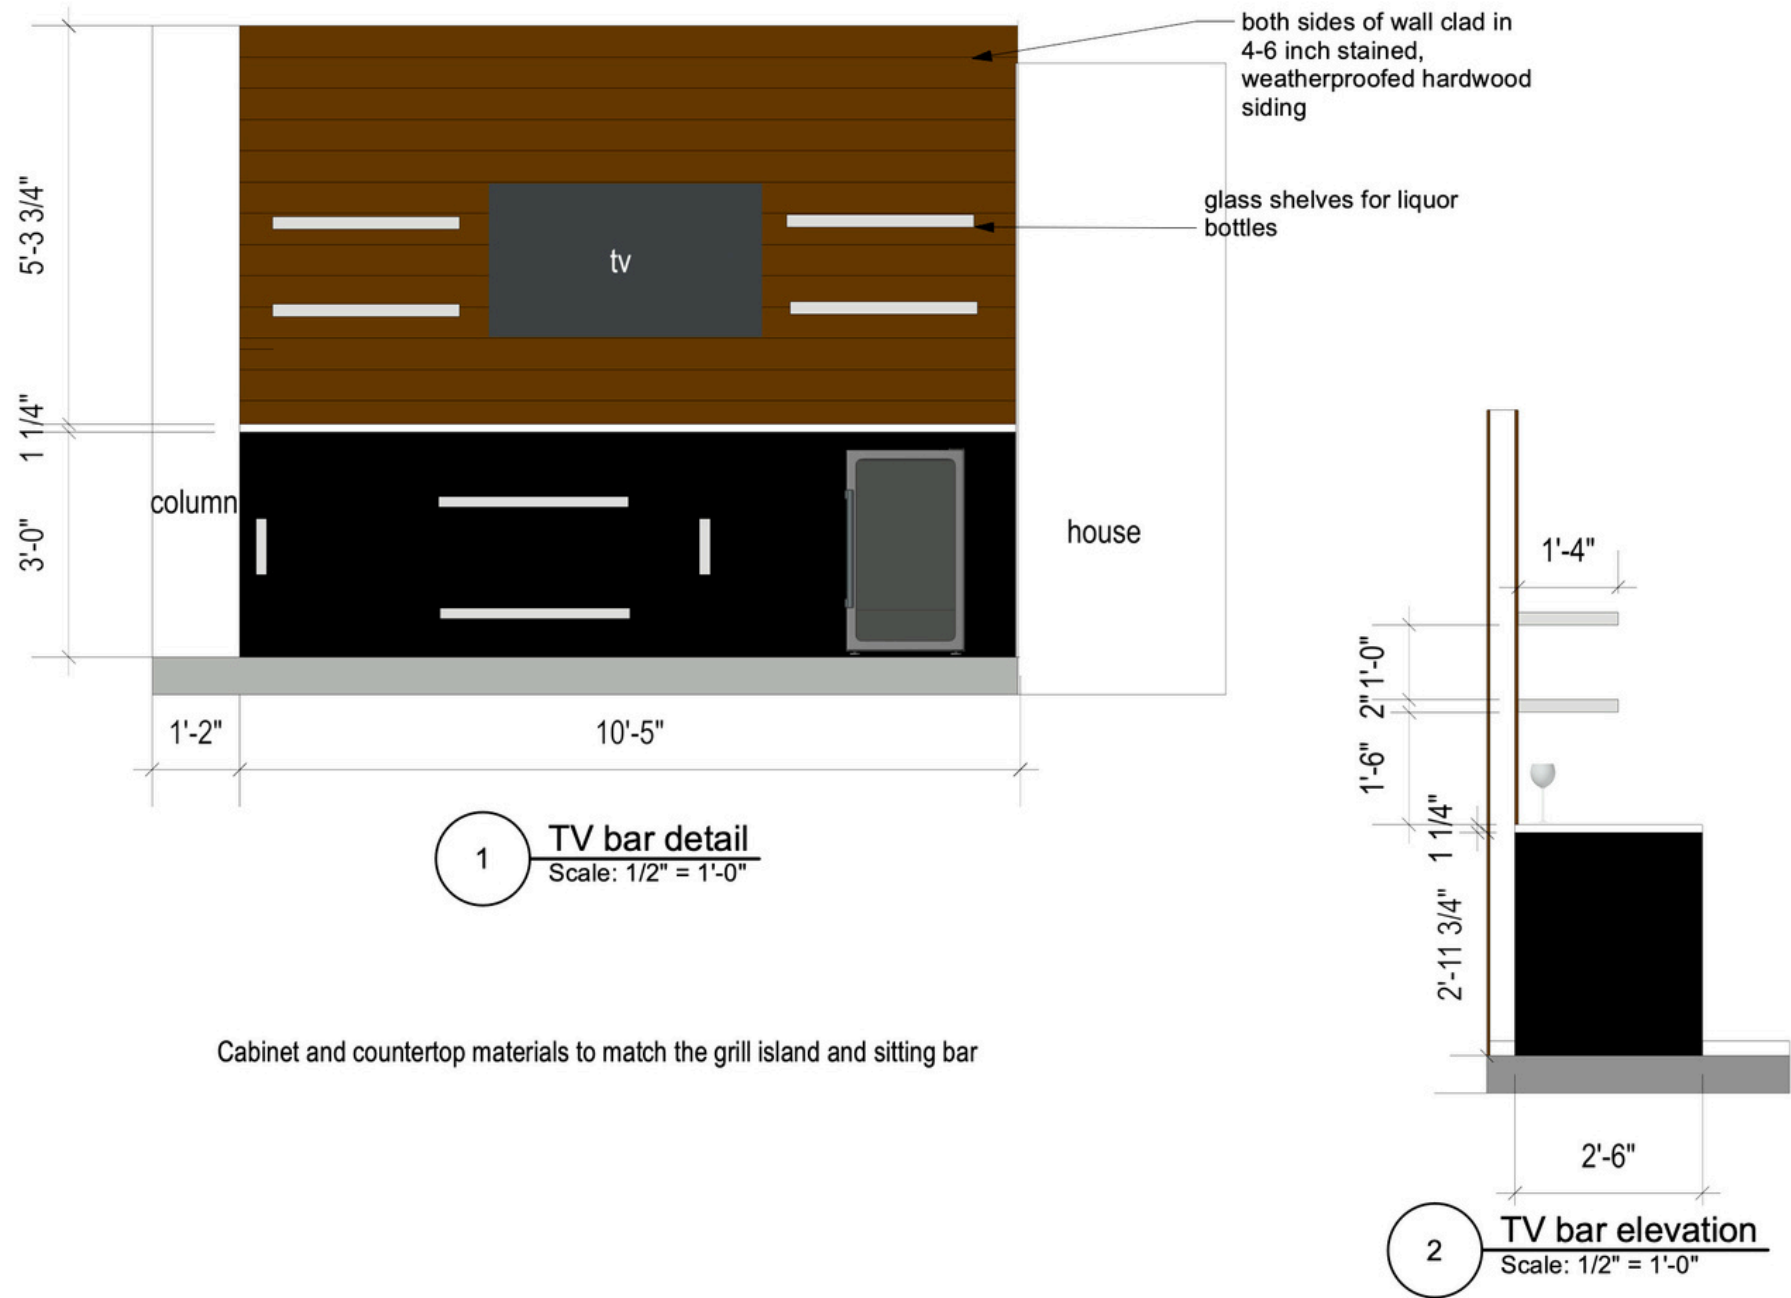





Hardscaping and furnishings













Custom firewood holder, fireplace, and pizza oven



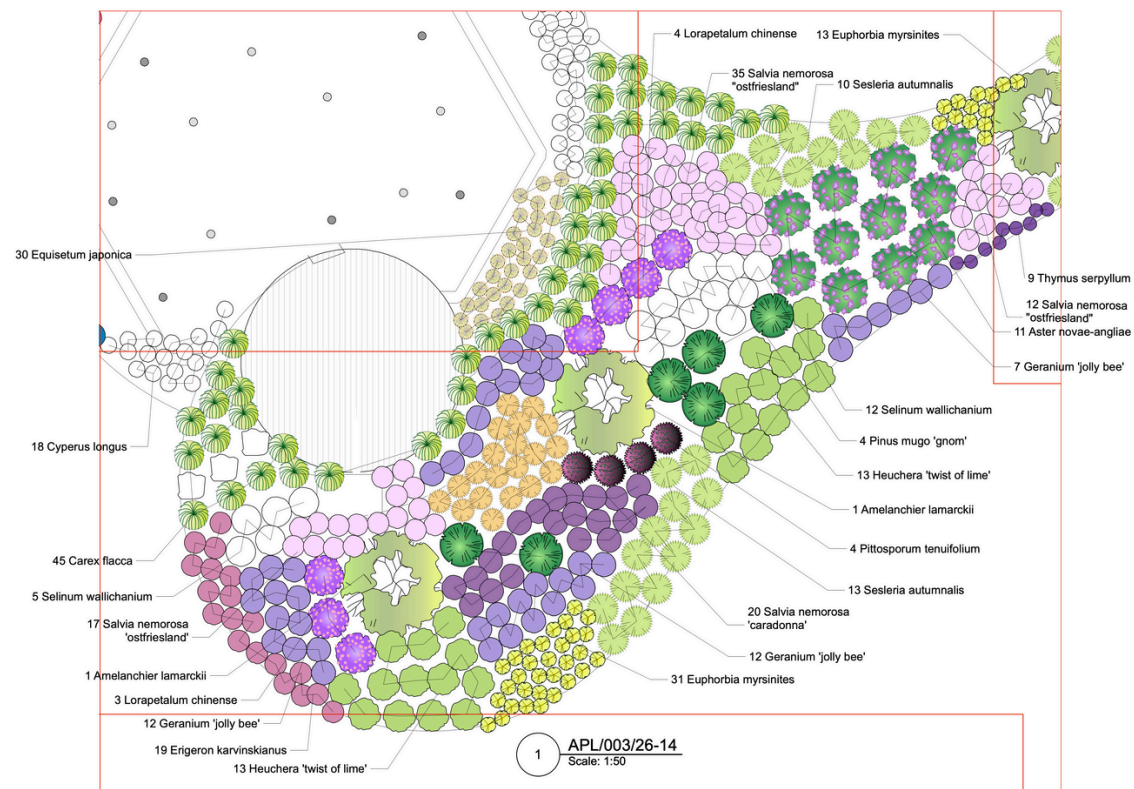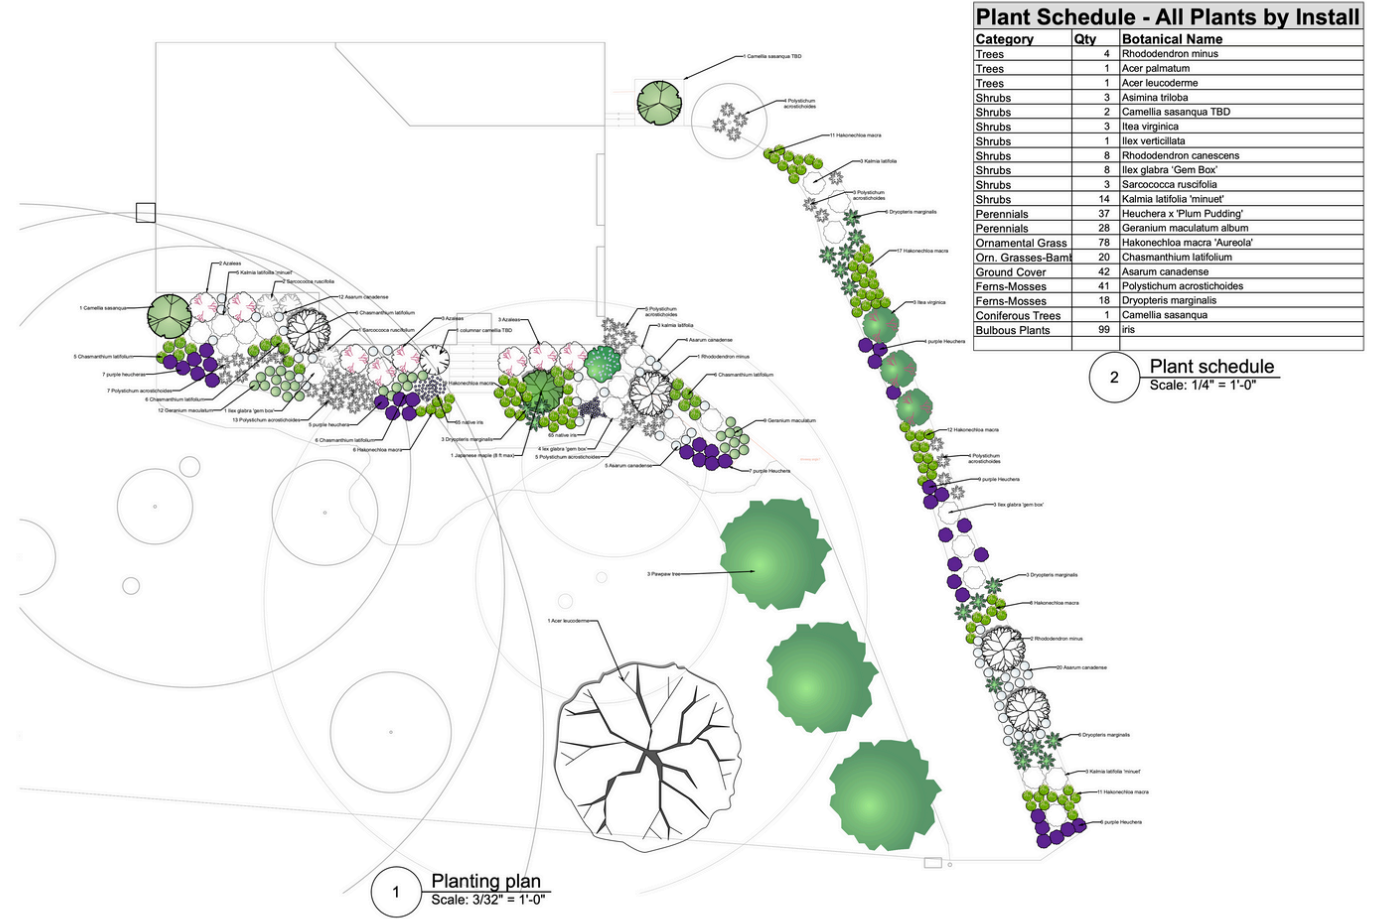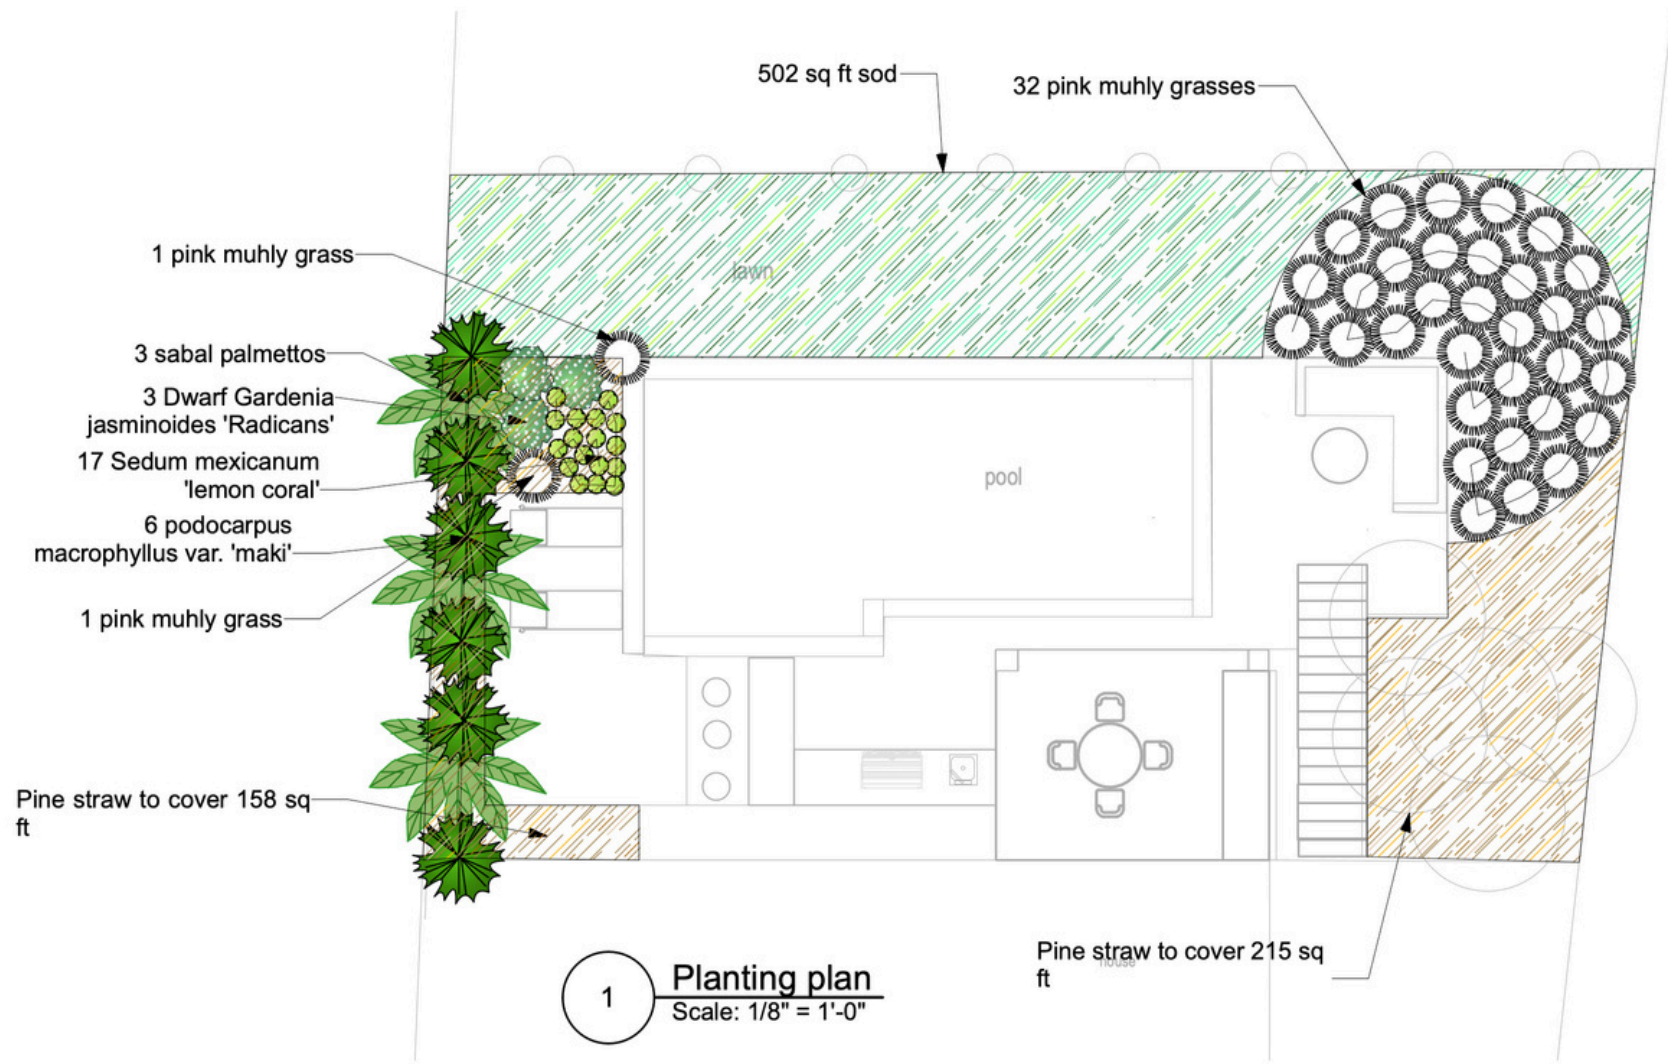

Planting plans and schedules



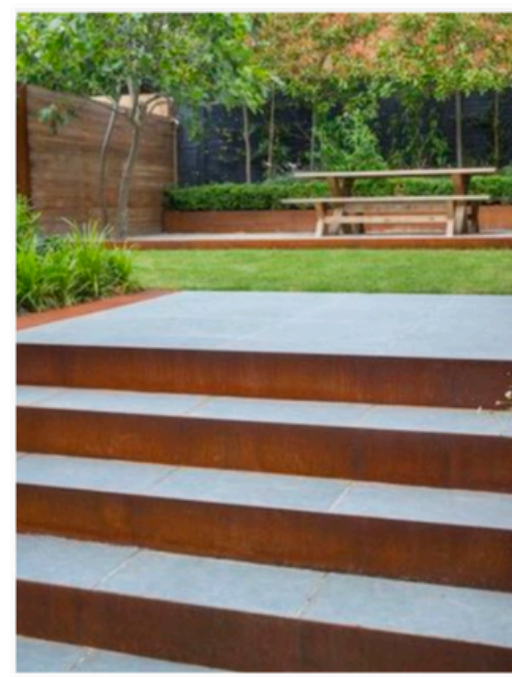

Moodboards

Job Title	
Drawing Title	
Hardscape Mood	
Date	13 Jan 2024
Drawn by	A Padgett
Drawing No	AP/003/005




# TECHNICAL DRAWINGS




Client: <b>THE GARDEN</b>	
Job Title: <b>LANDSCAPE ARCHITECTURE</b>	
Drawing Title: <b>Key Plan</b>	
Date: <b>13 Jan 2024</b>	Drawn by: <b>A Padgett</b>
Drawing No: <b>APL/003/008</b>	




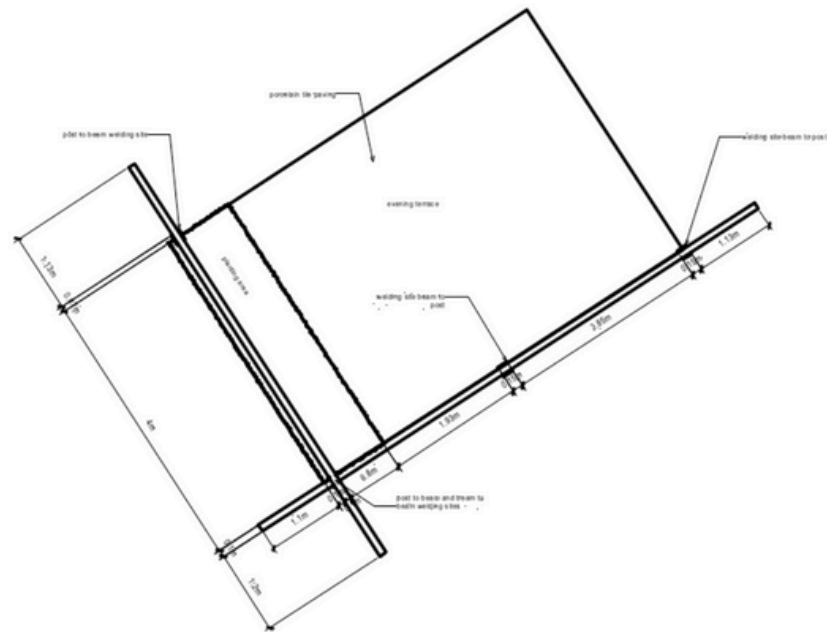


1 Evening Terrace Plan View  
Scale: 1:50

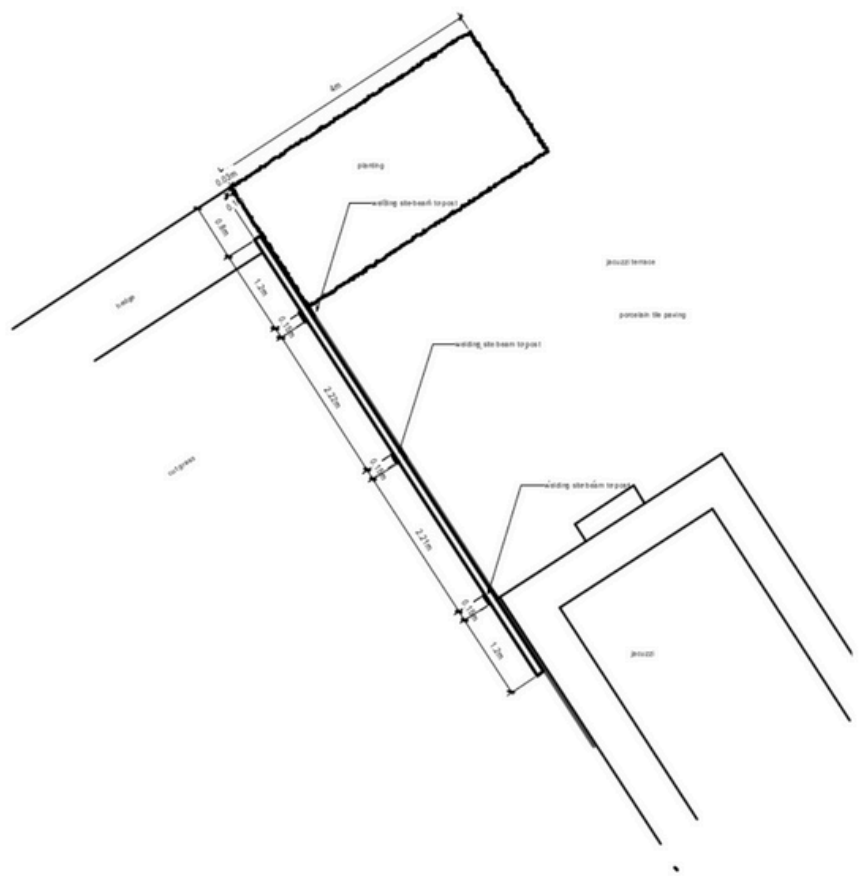


4 Jacuzzi Pergola Plan View  
Scale: 1:50

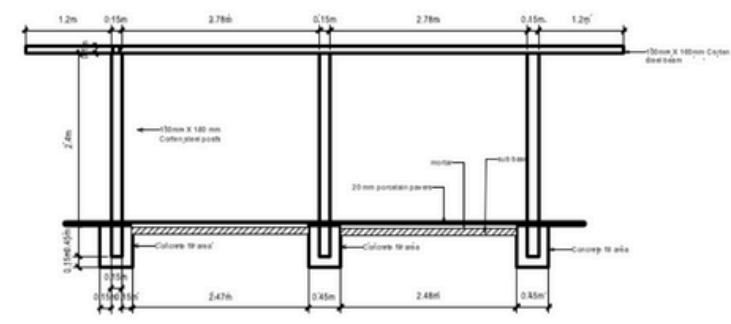

2 Three Post Pergola  
Scale: 1:50

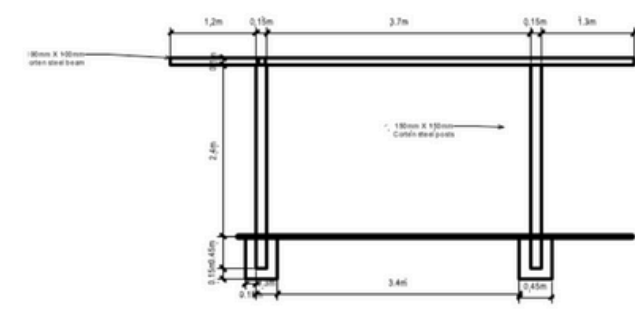

3 Two Post Pergola  
Scale: 1:50

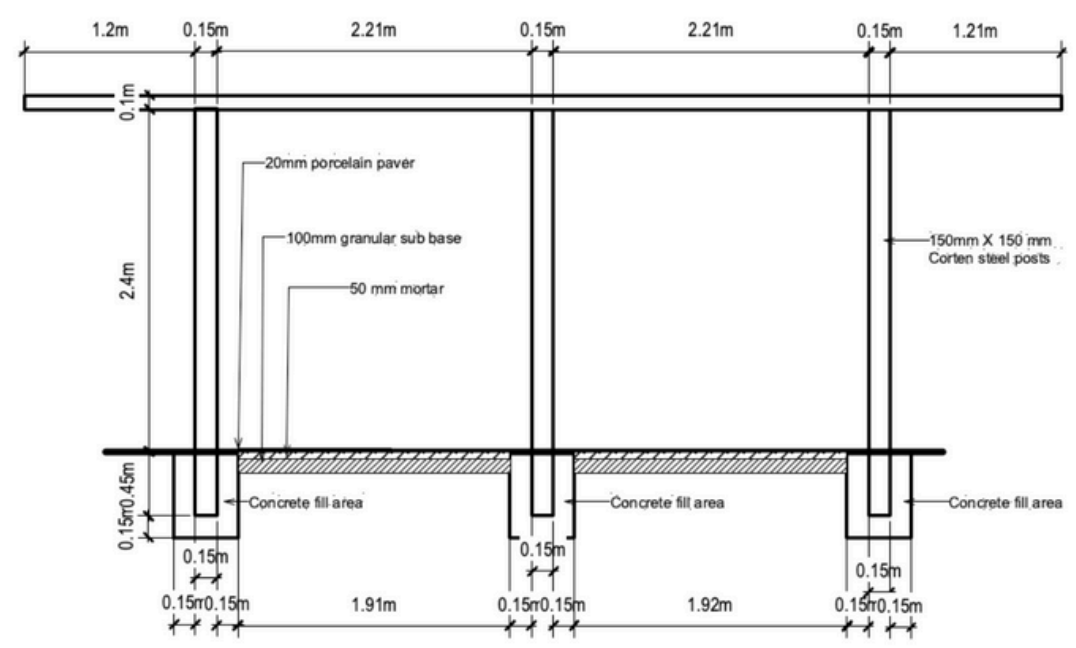


5 Jacuzzi Pergola Detail  
Scale: 1:25




Client: <b>EquineQuest Pty Ltd</b>	
Job Title: <b>EquineQuest Pty Ltd</b>	
Drawing Title: <b>Pergola Detail</b>	
Date: <b>13 Jan 2024</b>	Drawn by: <b>A Padgett</b>
Drawing No: <b>APL/003/24</b>	



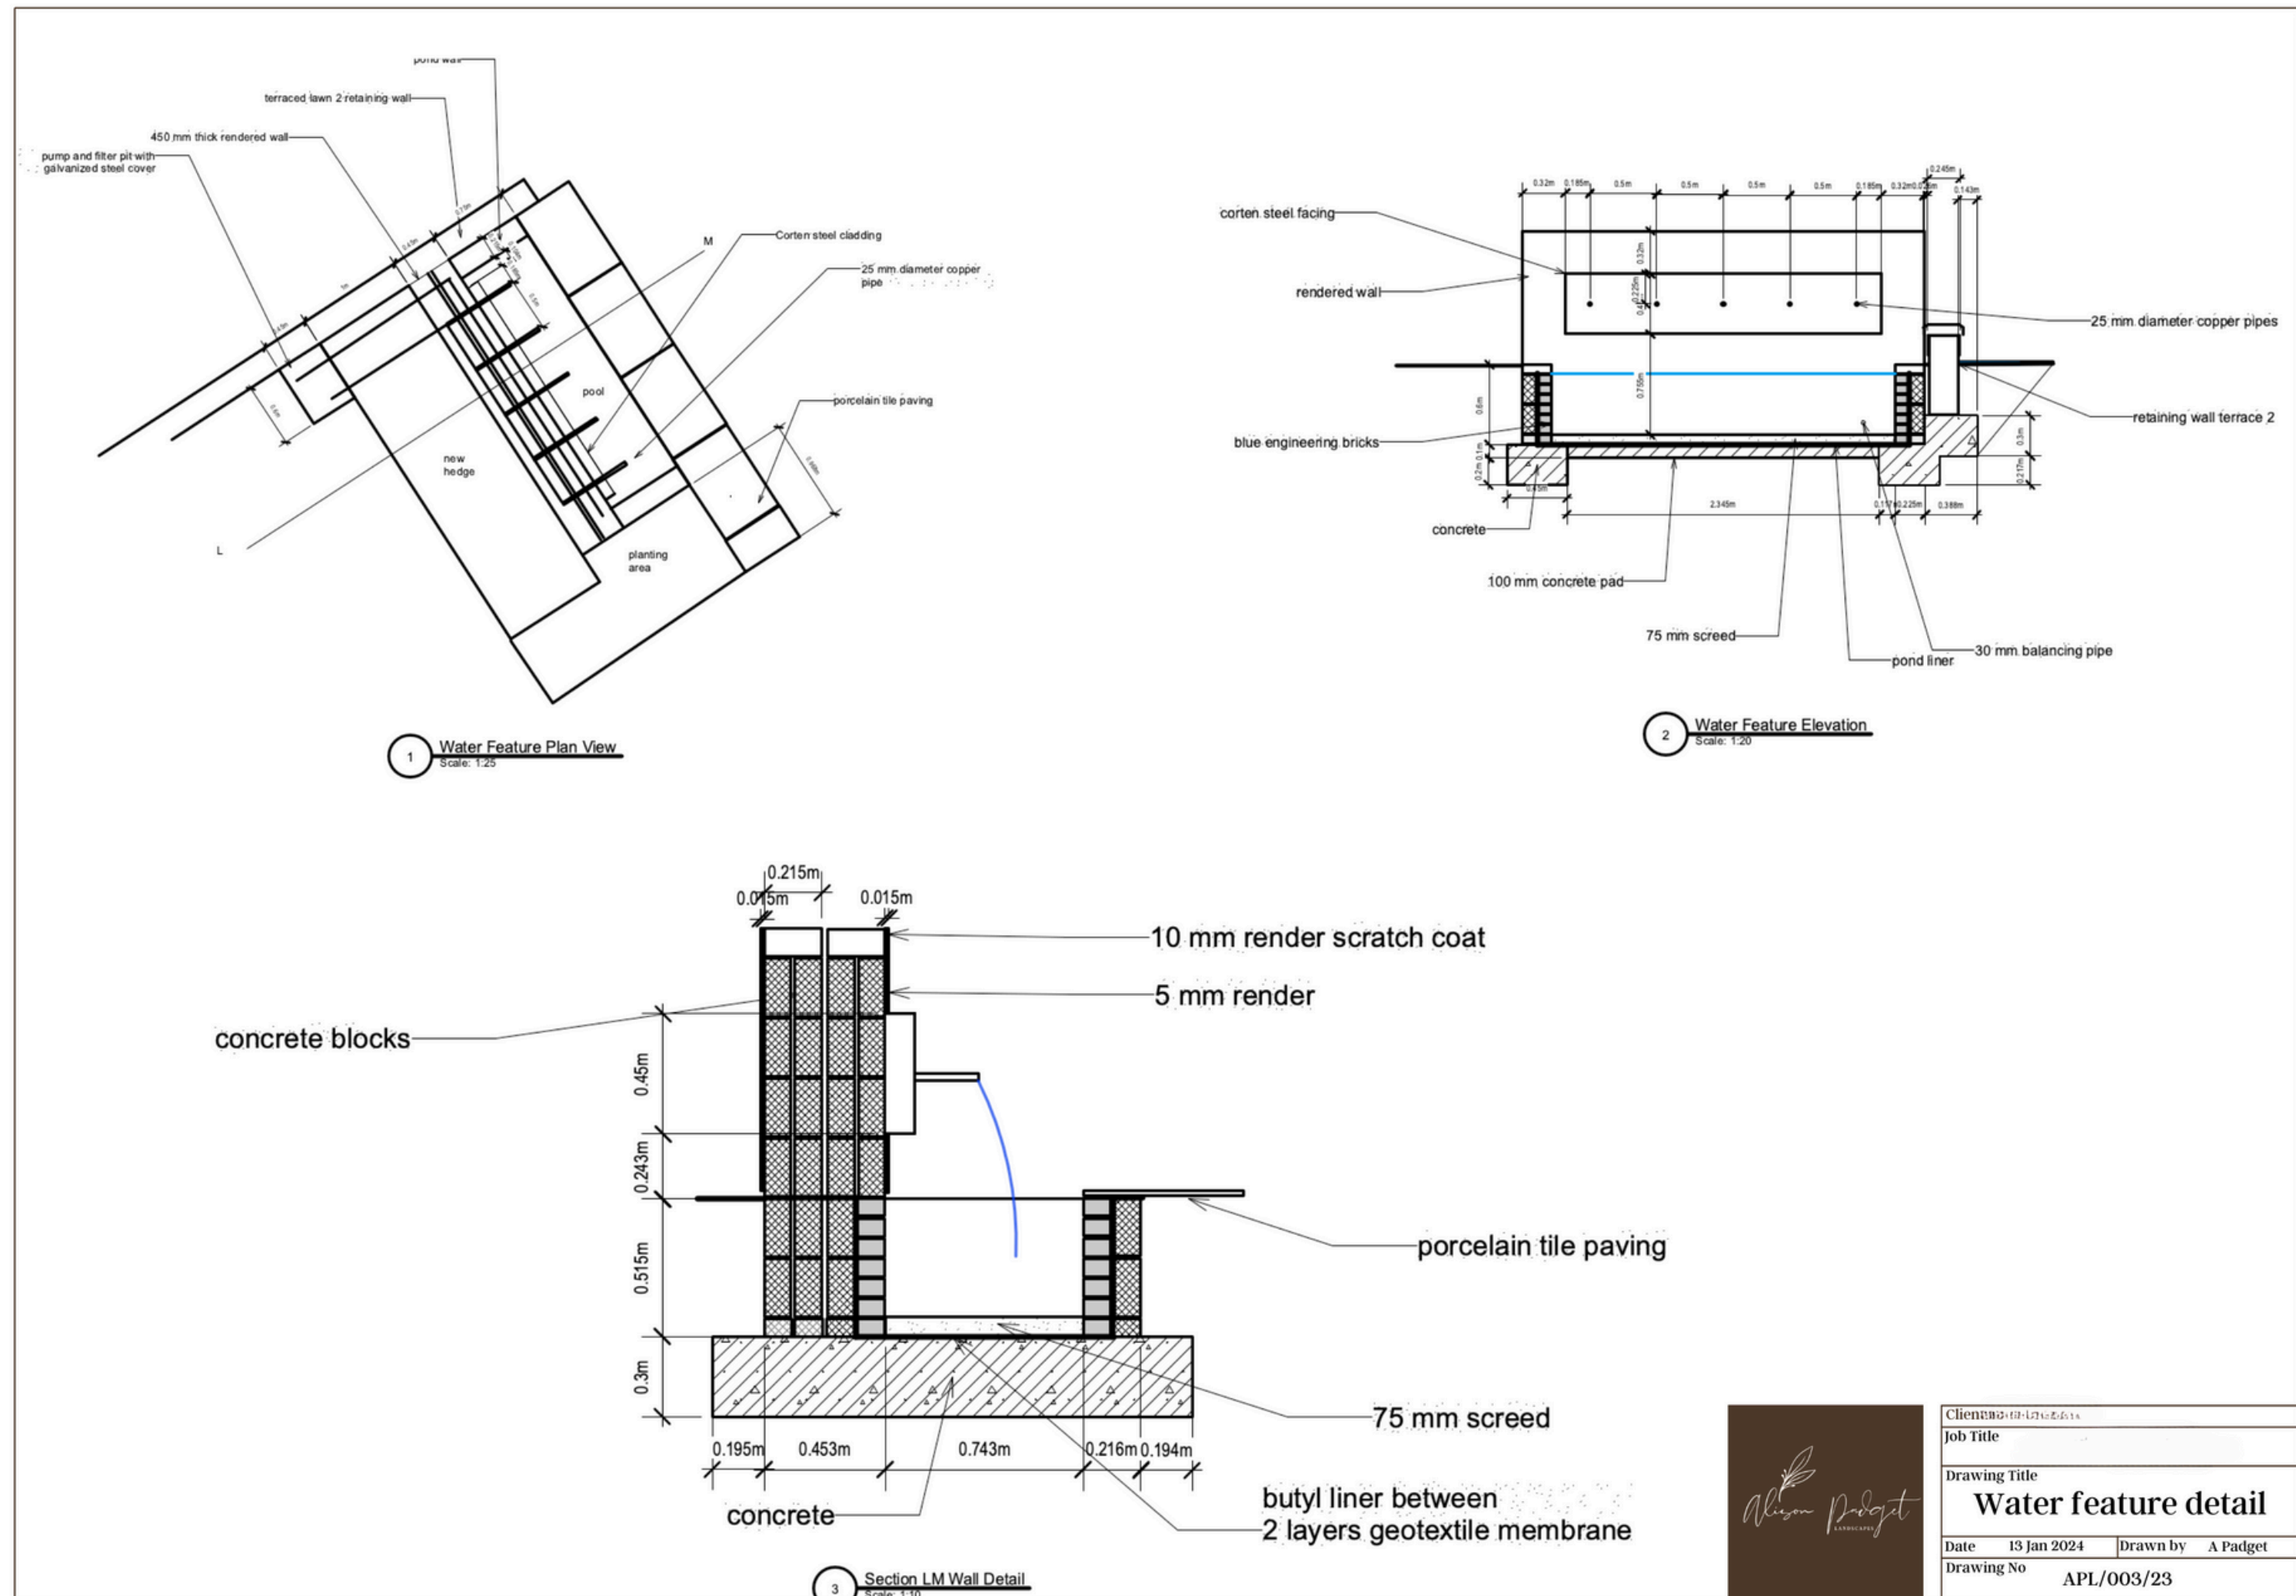

Client: 00-12-2023		
Job Title		
Drawing Title		
Water feature detail		
Date	13 Jan 2024	Drawn by A Padget
Drawing No		APL/003/23



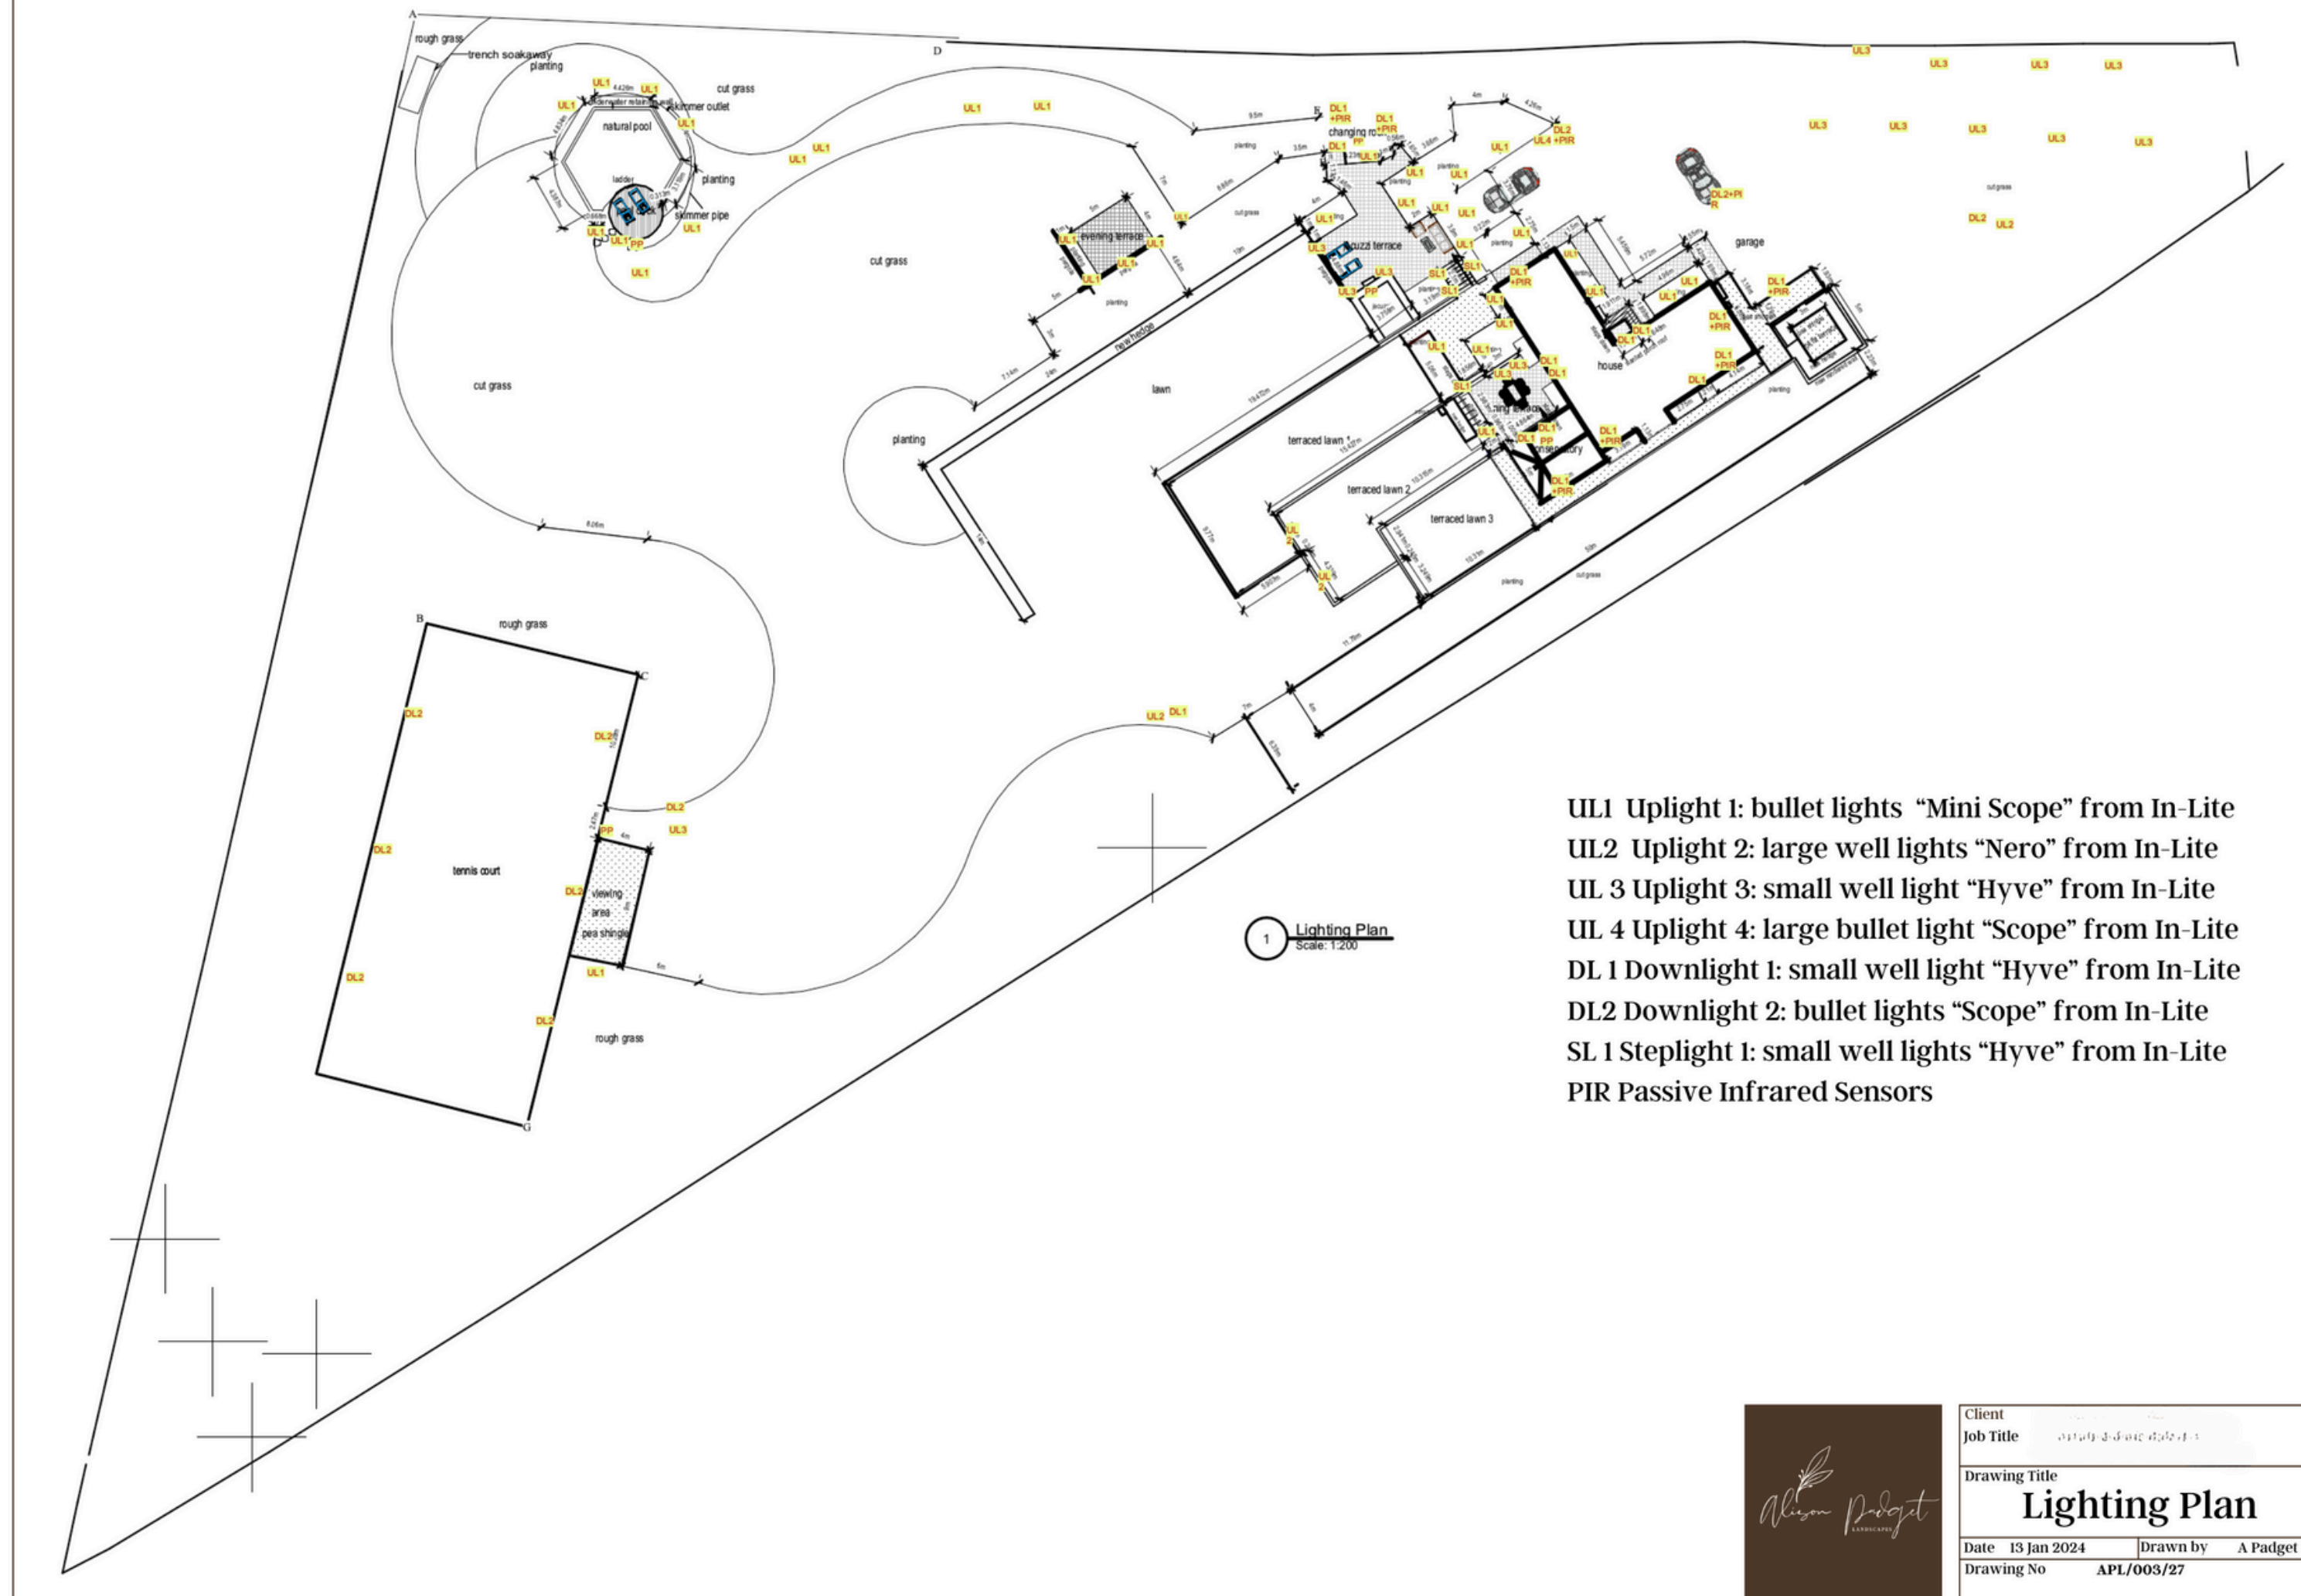





# CONTACT ME

<b>E-mail</b>	<a href="mailto:hello@alisonpadget.com">hello@alisonpadget.com</a>
<b>Website</b>	<a href="http://www.alisonpadget.com">www.alisonpadget.com</a>
<b>Phone</b>	(571) 342-1820
<b>Instagram</b>	<a href="https://www.instagram.com/alisonpadgetlandscapes">@alisonpadgetlandscapes</a>