


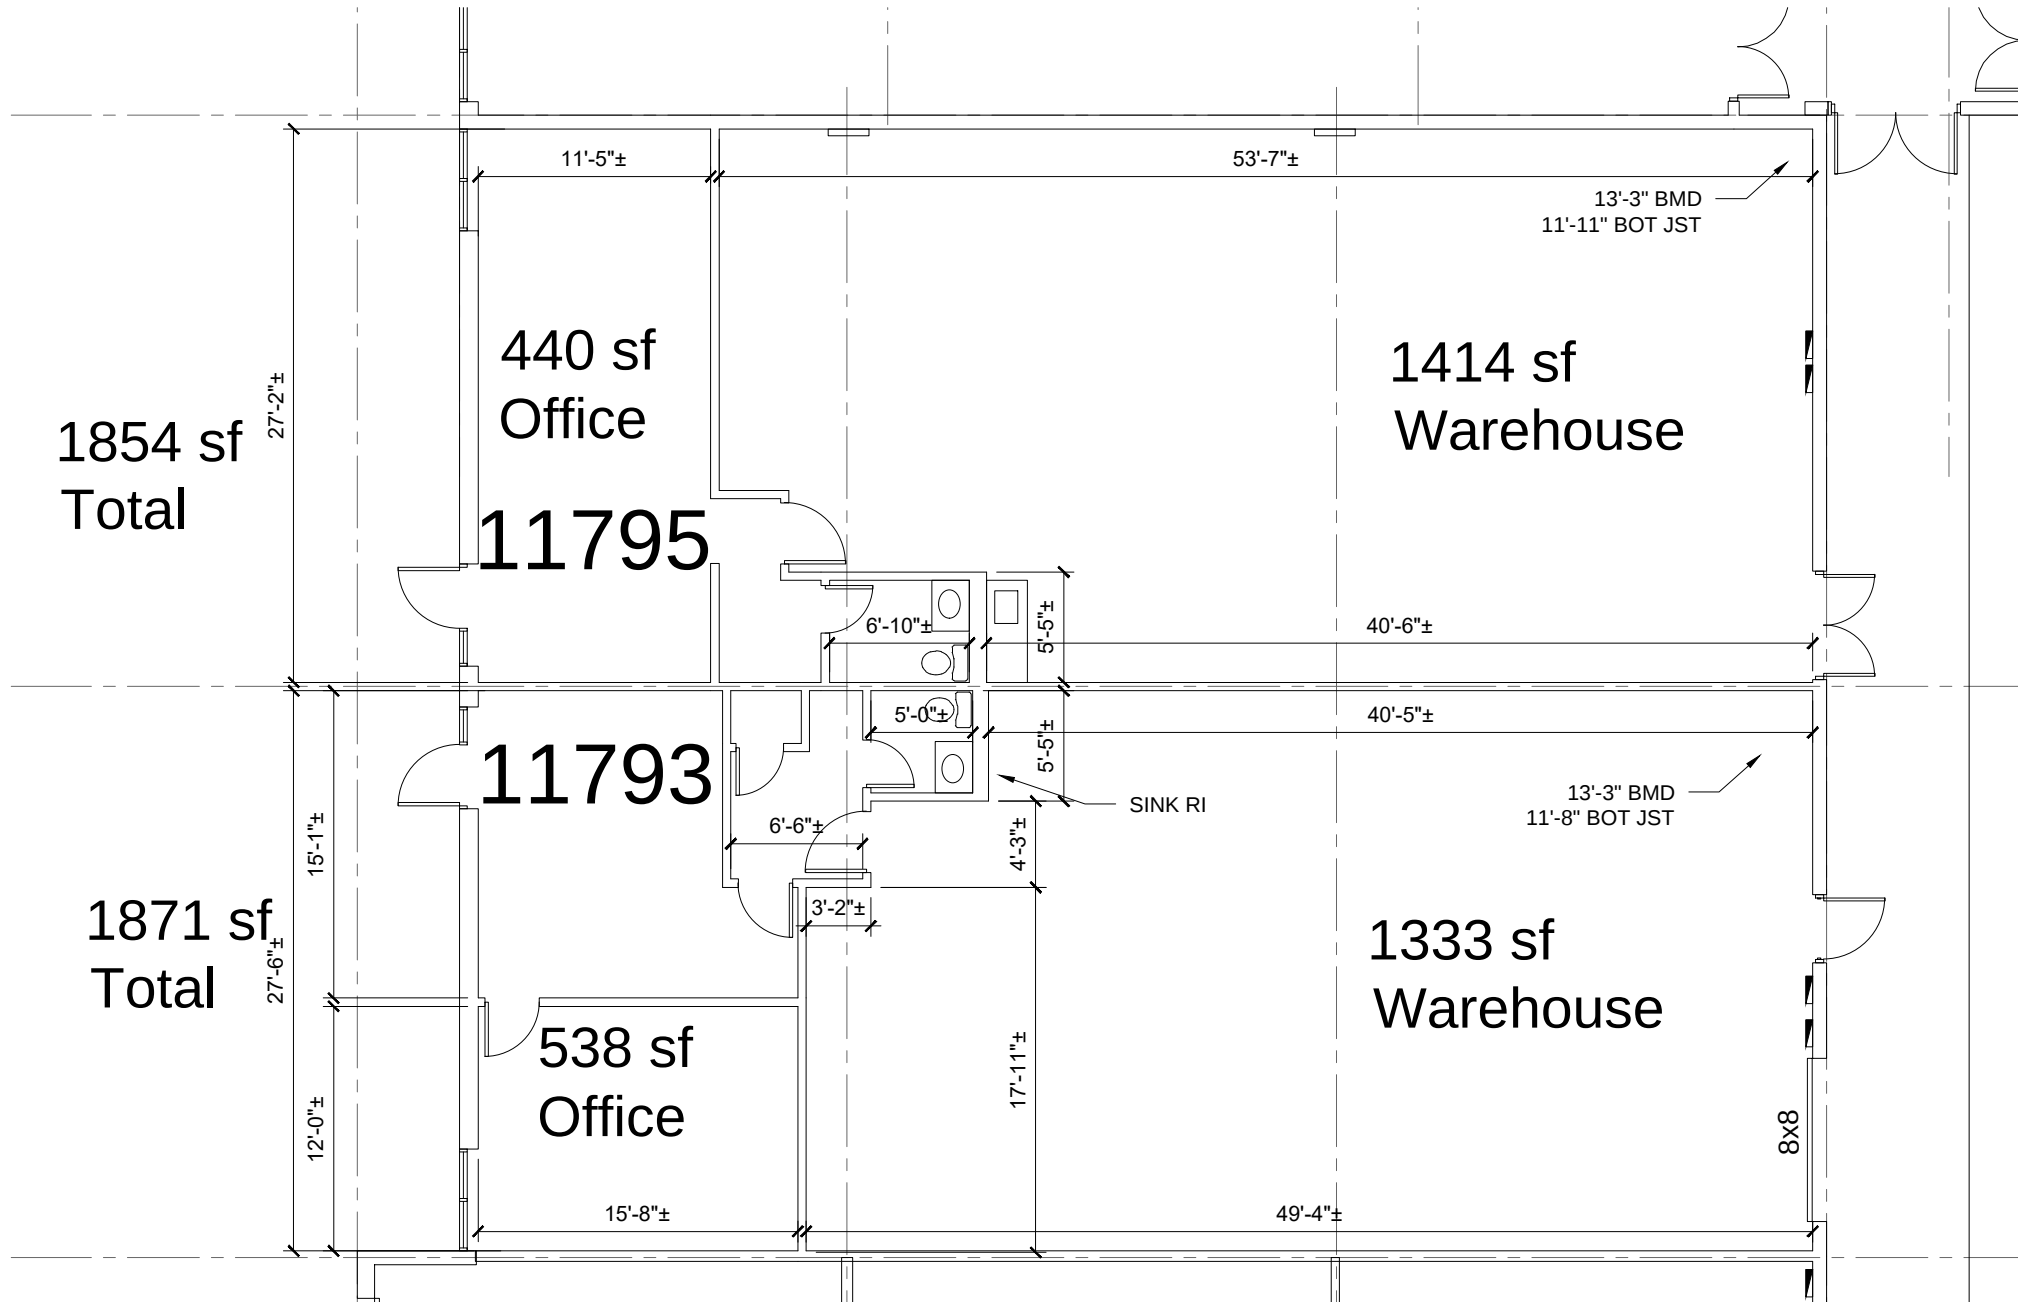

UHLIG
ARCHITECTURE, LLC

12473 Robyn Road
St. Louis, Missouri 63127
314.713.3255 cell
carl@uhligarchitecture.com

Westport Flex Center II
11793-11795 Lackland
Maryland Heights, Missouri

7-6-21
EX1
2021.92