


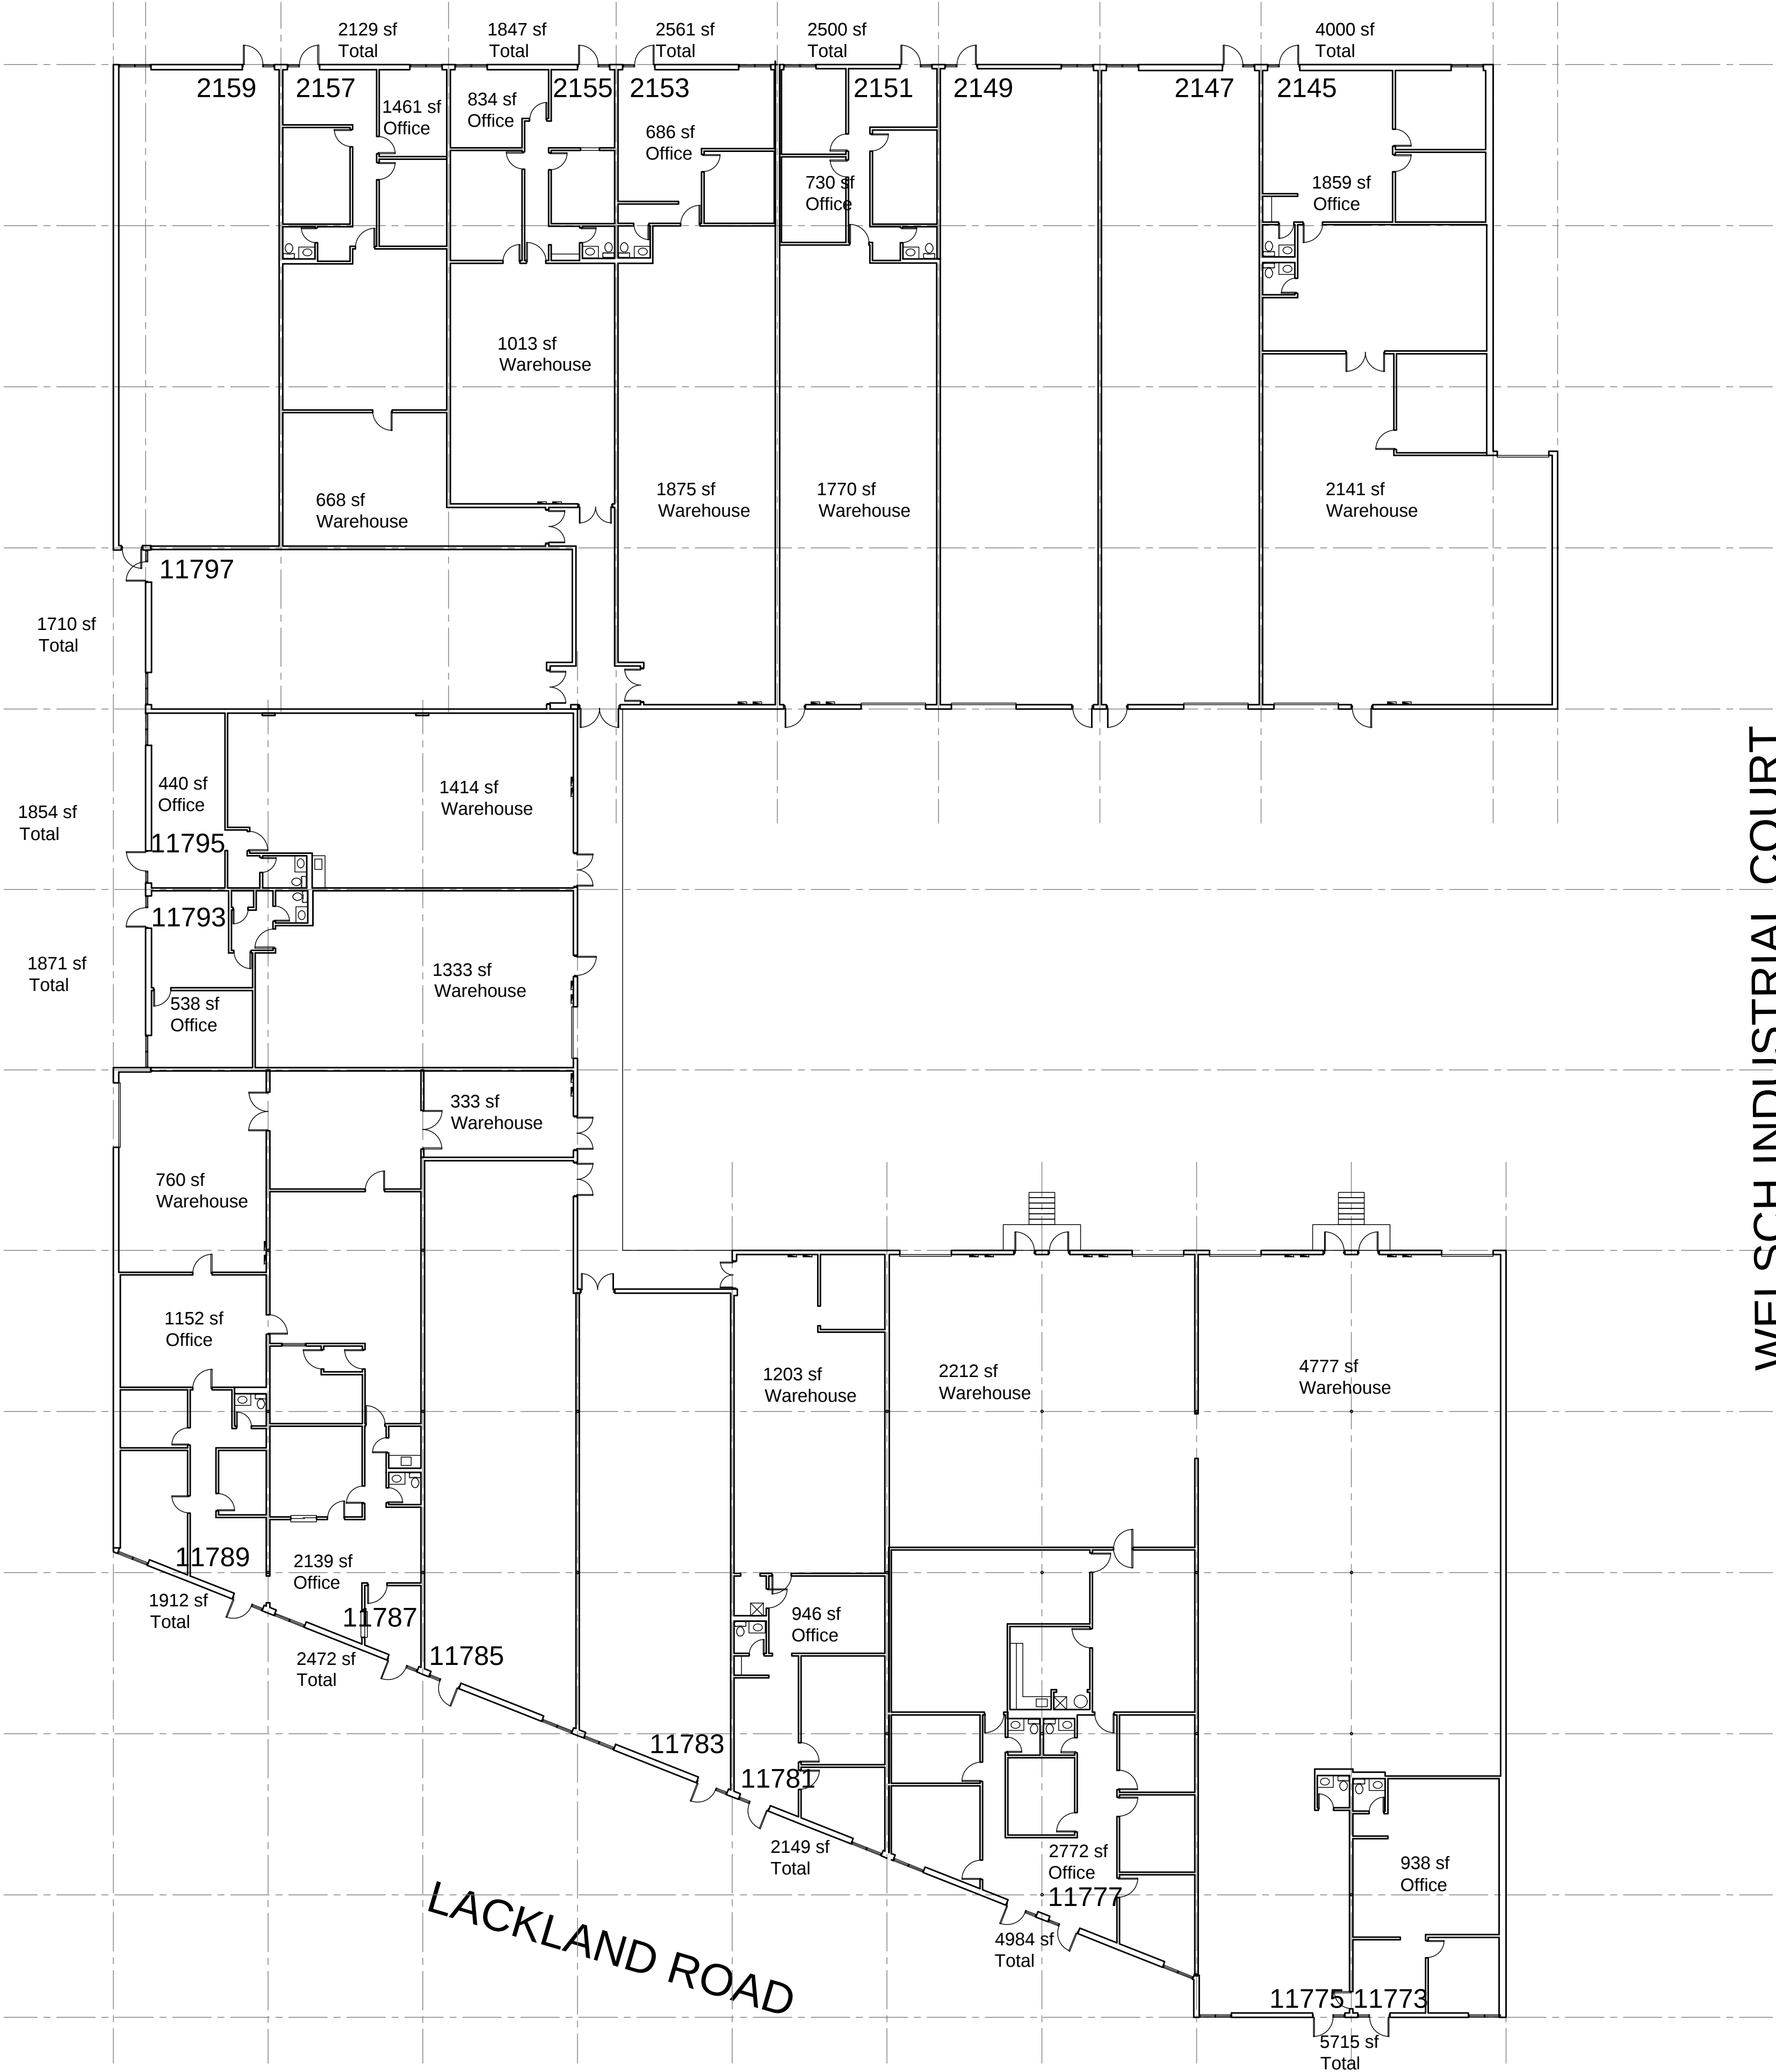

Existing Floor Plan
**Westport
Flex
Center
2**

11773-11797 Lackland
2145-2159 Welsch
Maryland Heights, MO

6-11-21
7-14-21

Existing Plan
EX1

Westport Flex Center 2
Lackland and Welsch
2021.92