


EXT. ELEVATION

SCALE: 1/4" = 1'-0"

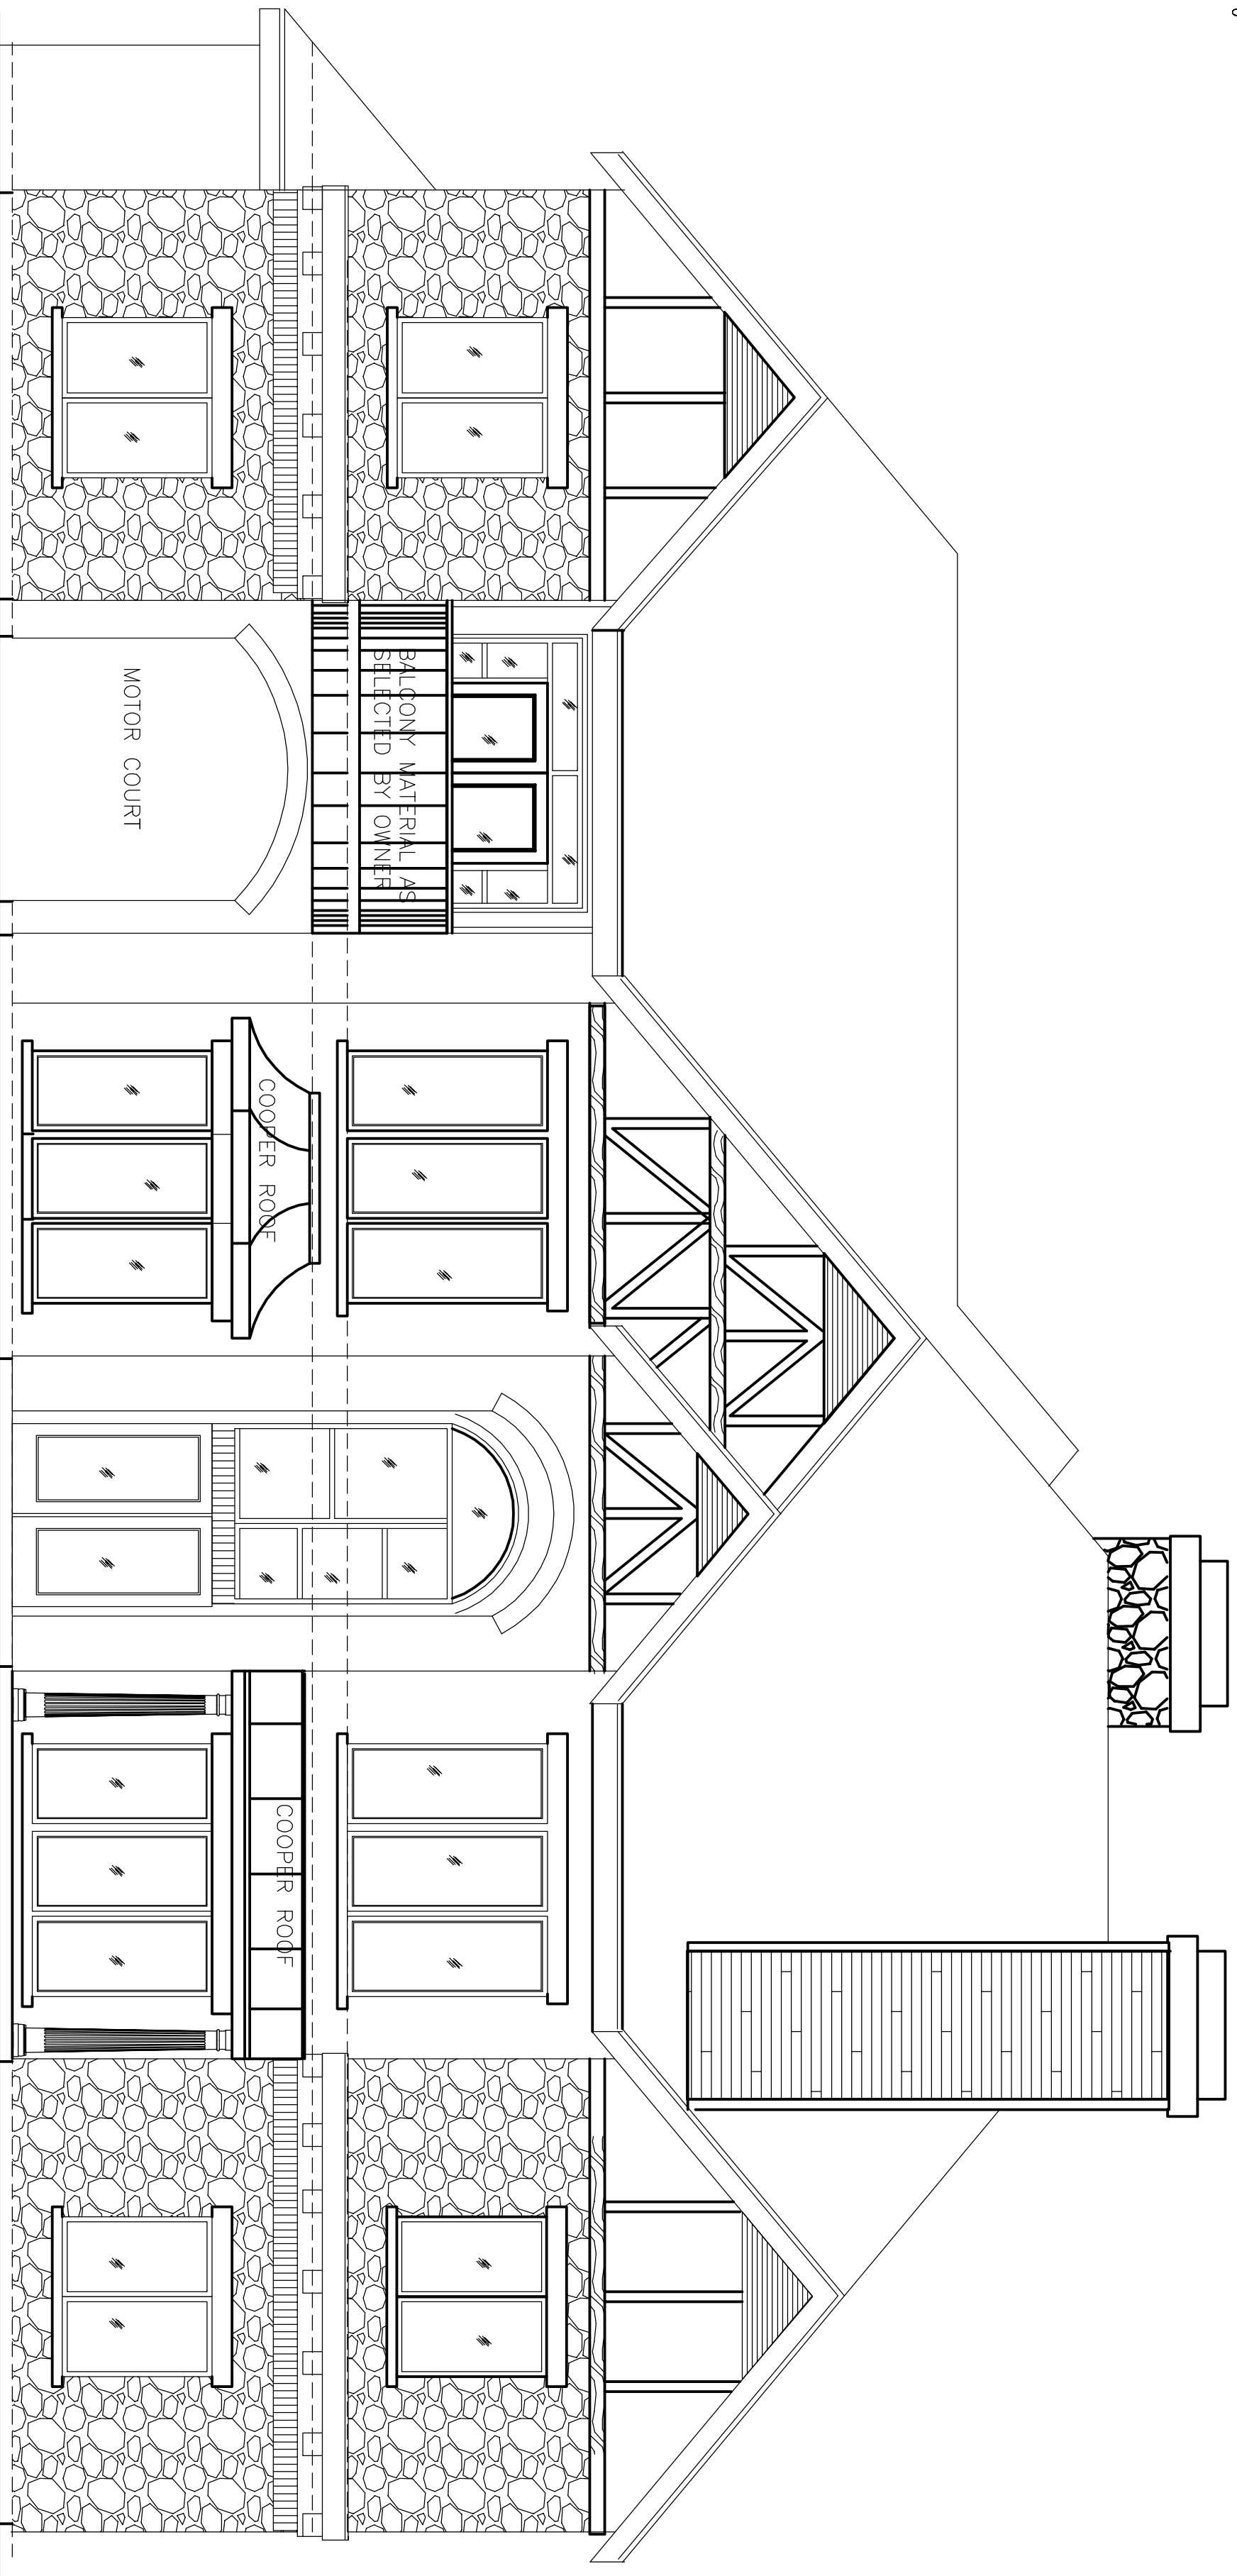

EXT. ELEVATION

SCALE: 1/4" = 1'-0"

DATE  
01-15-01  
DRAWN BY  
CHECKED  
COMM NO  
REVISED

**RONE SECURITES  
AND CONSTRUCTION**  
DALLAS, TEXAS

**CUSTOM HOUSE DESIGN  
BY: M. JEFFERSON**

SHEET NUMBER  
OF  
**A5**