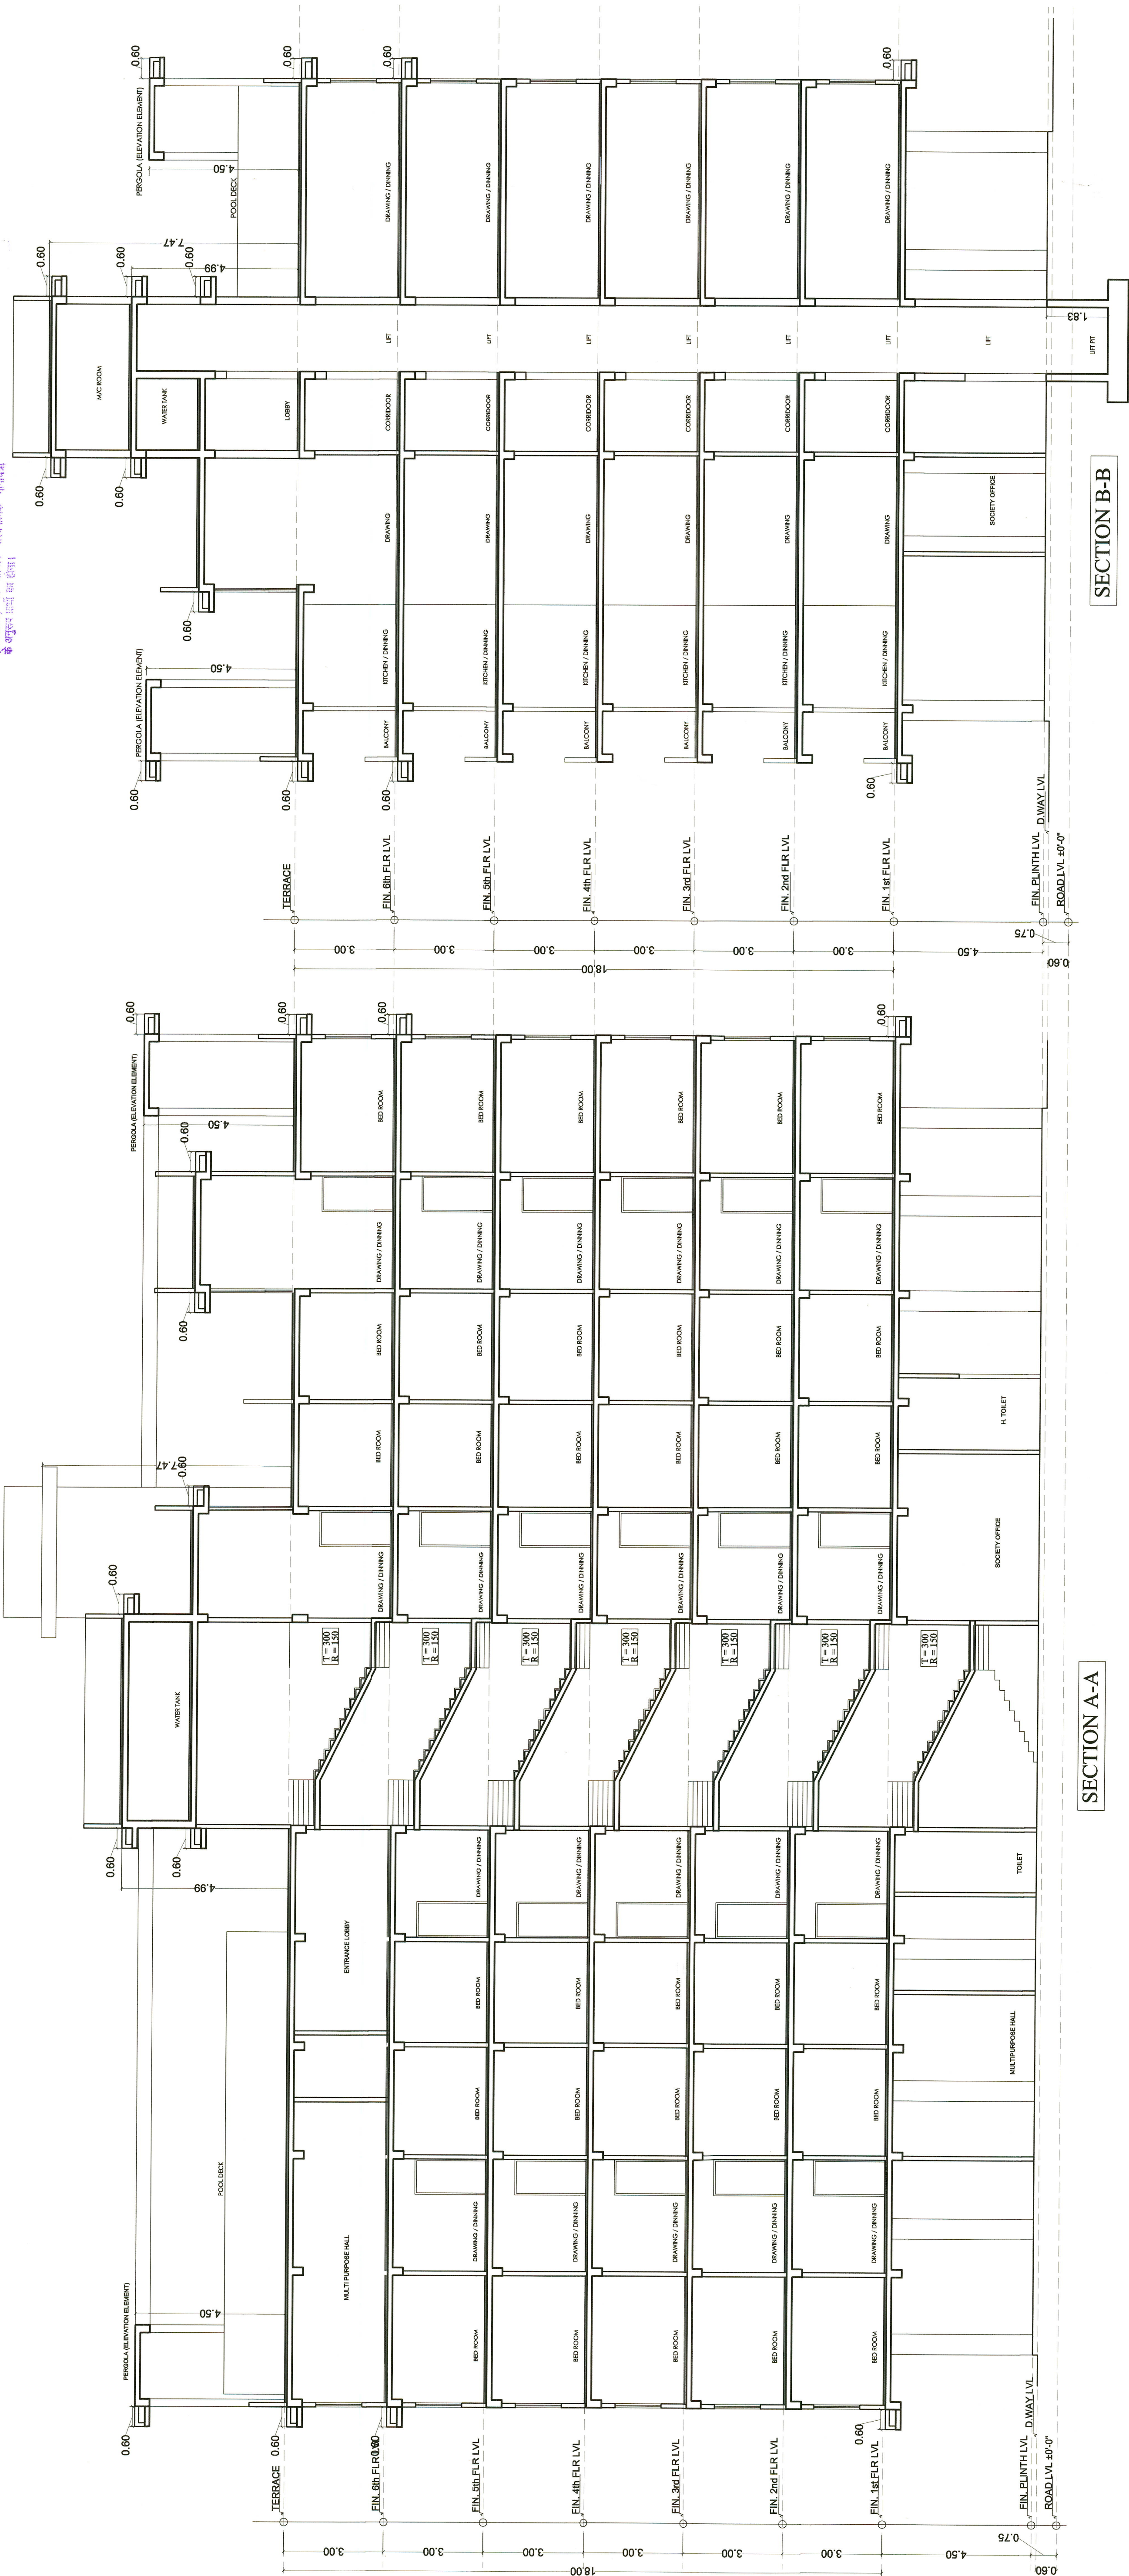


[illegible][illegible]

DATE: 25-09-23	SCALE: 1"= 100	NORTH :		PROPOSED APARTMENT FLAT NO. - 3061, BINDA VAKA, JAIPUR.	SIGN: _____ ARCHITECT	Ar. Jitendra Sharma Office: 2nd Floor, Dpp. Ch. Rd. C/O: 2009/451386 C/2E RAJ/Architects/2021/32	SIGN: _____ OWNER	PREVIEW BUILDTECH PVT. LD. Director
DATE: 25-09-23	SCALE: 1"= 100	NORTH :		PROPOSED APARTMENT FLAT NO. - 3061, BINDA VAKA, JAIPUR.	SIGN: _____ ARCHITECT	Ar. Jitendra Sharma Office: 2nd Floor, Dpp. Ch. Rd. C/O: 2009/451386 C/2E RAJ/Architects/2021/32	SIGN: _____ OWNER	PREVIEW BUILDTECH PVT. LD. Director