


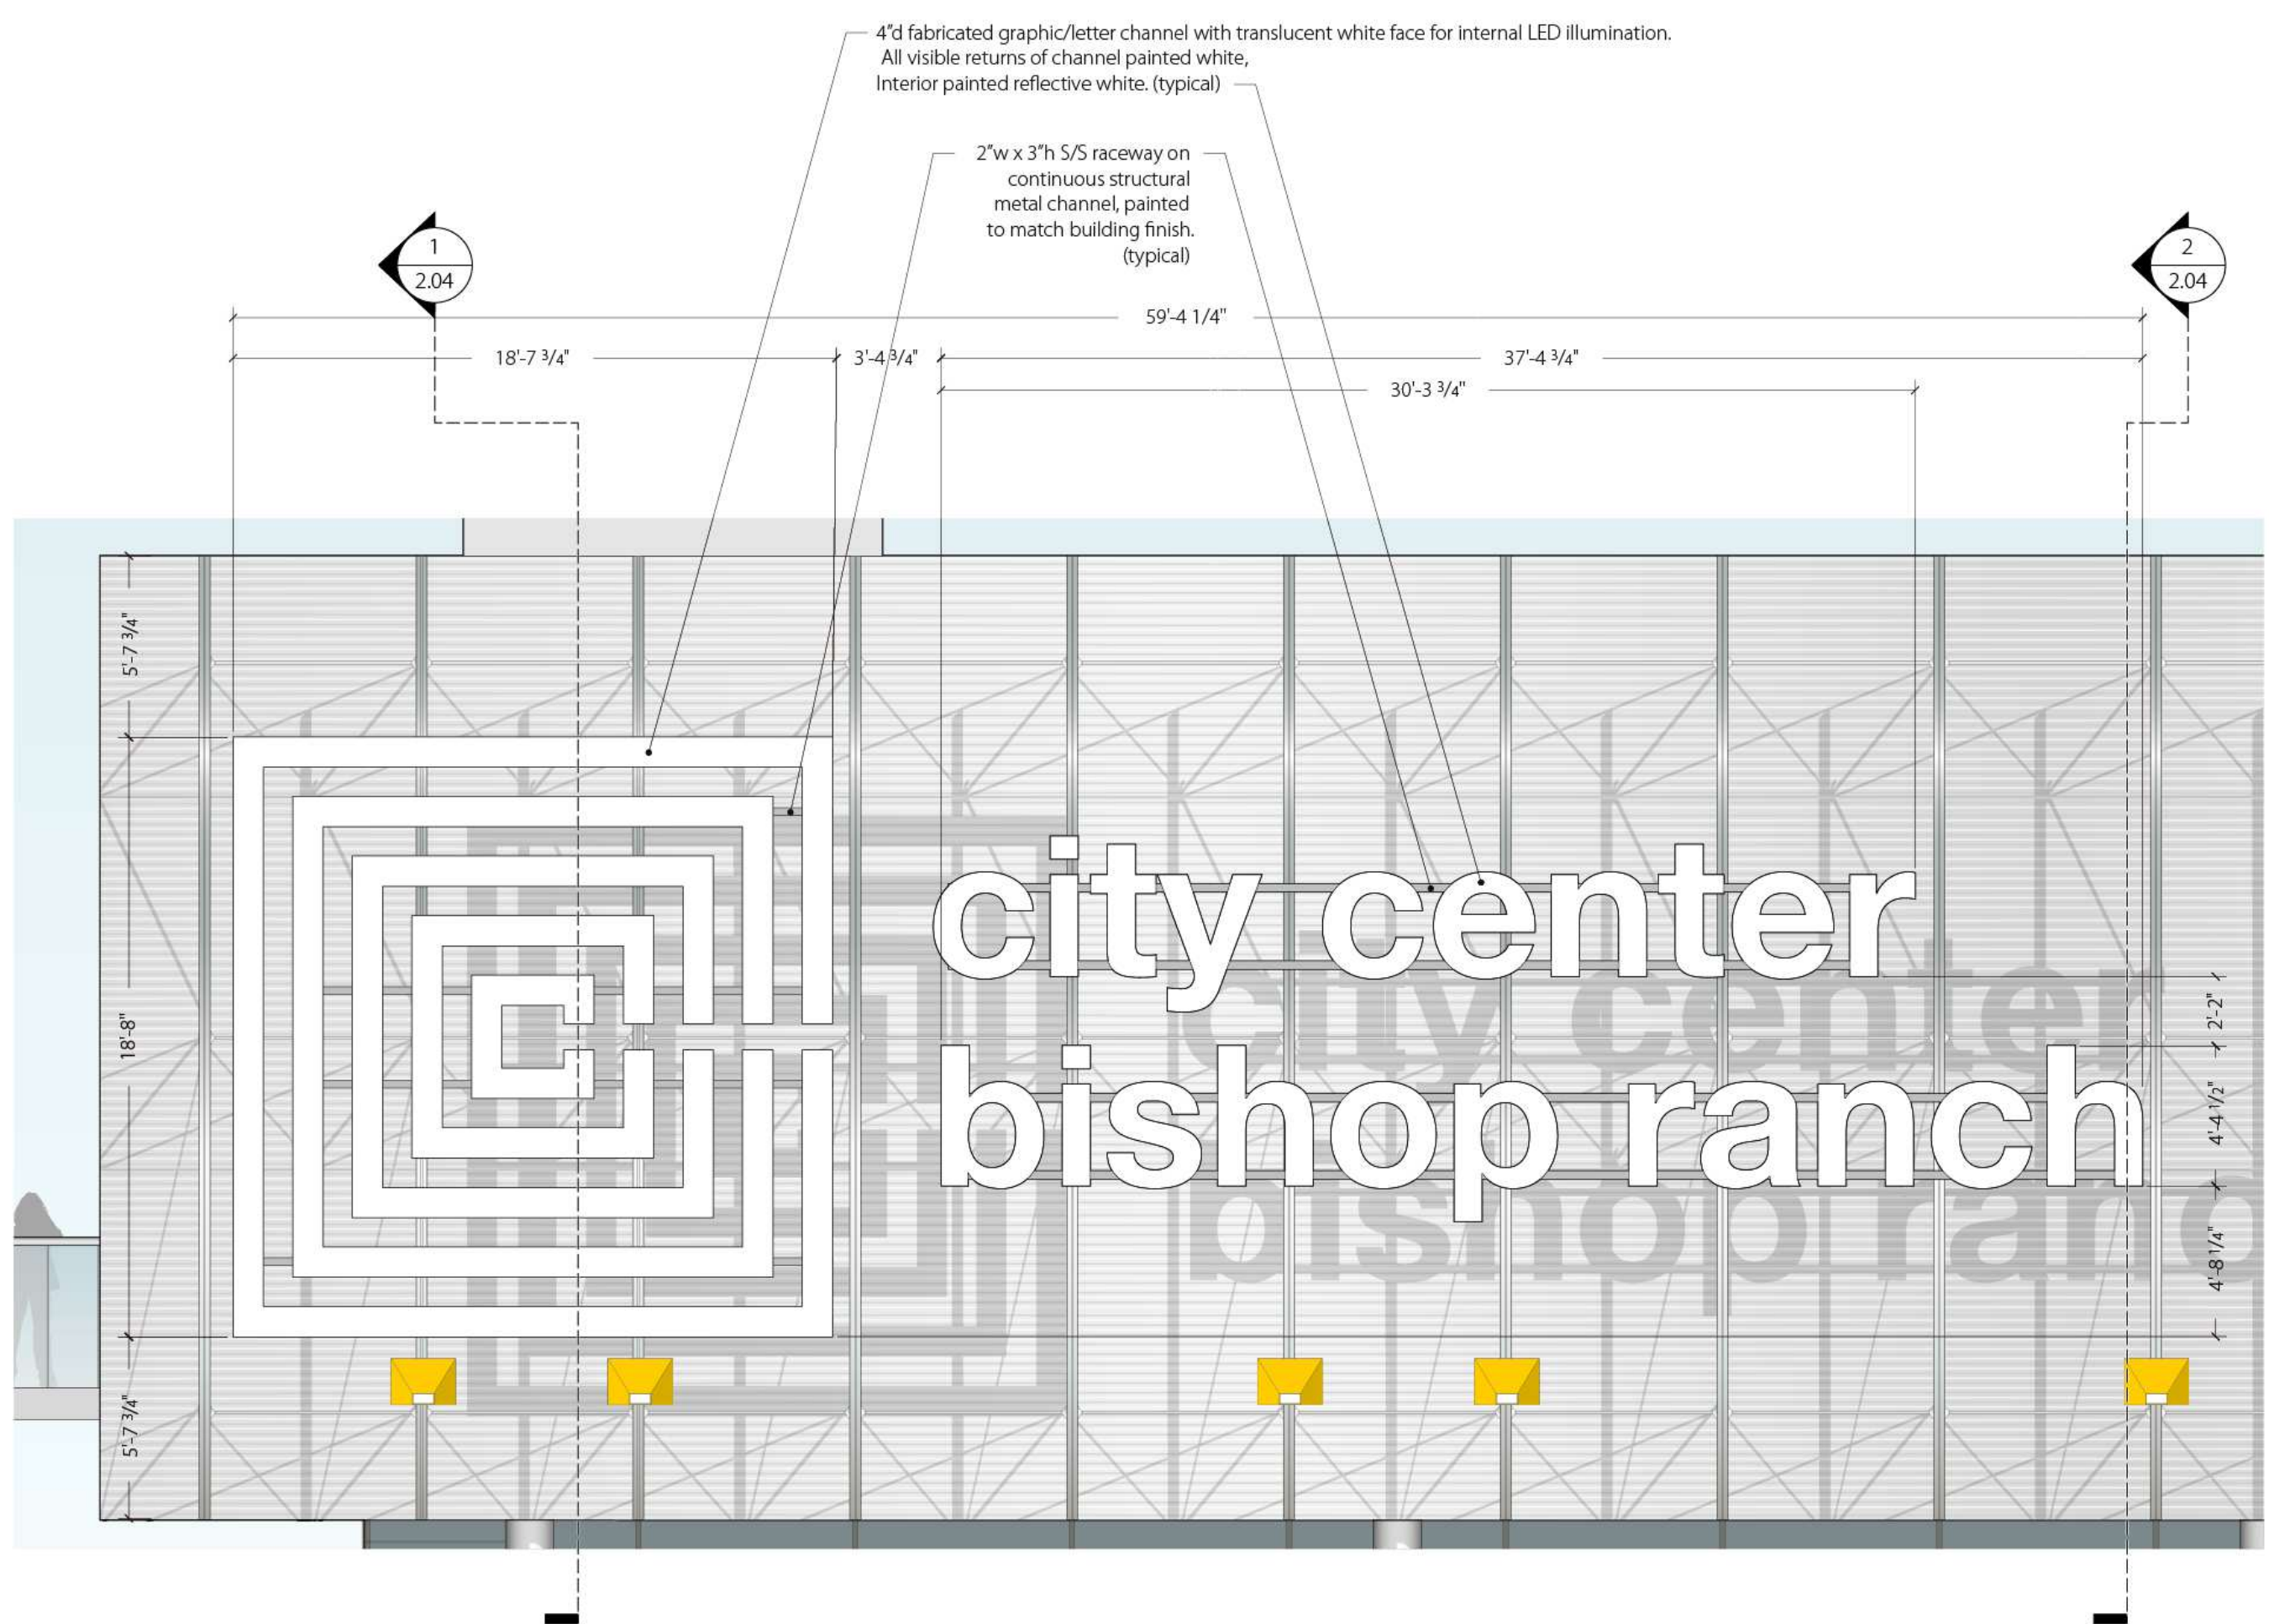








1 TENANT ID, 6'- 9" o.c. Rack
Scale: 3/32" = 1'-0"

4"d fabricated tenant name on rule continuous channel
with translucent white acrylic face for
internal LED illumination.
All visible returns of channel painted white,
Interior painted reflective white. (typical)

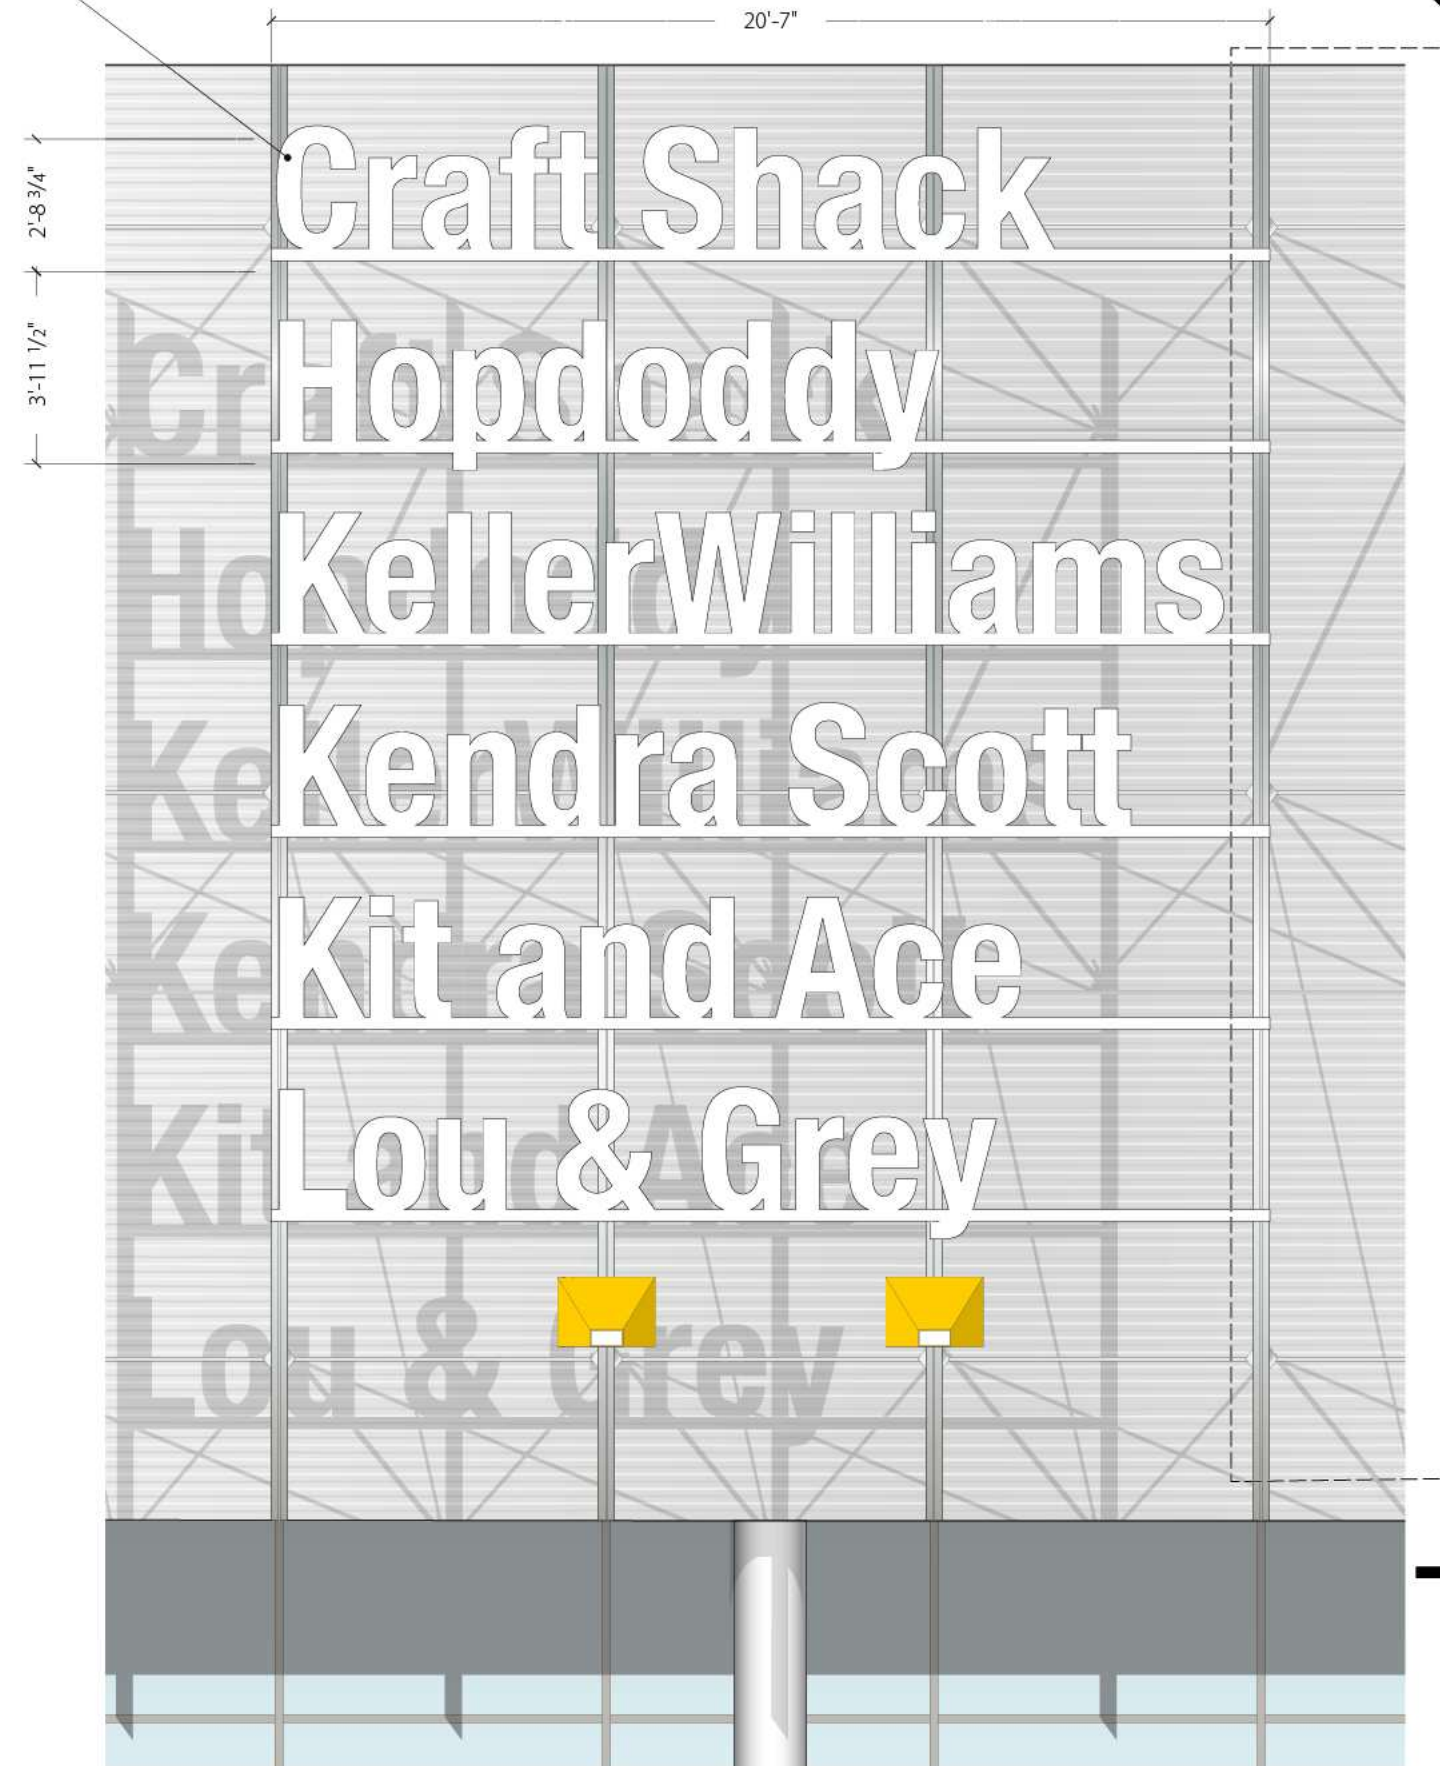

2 ELEVATION DETAIL
Scale: 1/4" = 1'-0"




1

BANNERS, 6'-9" o.c. Rack

Scale: 3/32" = 1'-0"


Digitally printed banner, material TBD
Material Samples & Pricing with BAR

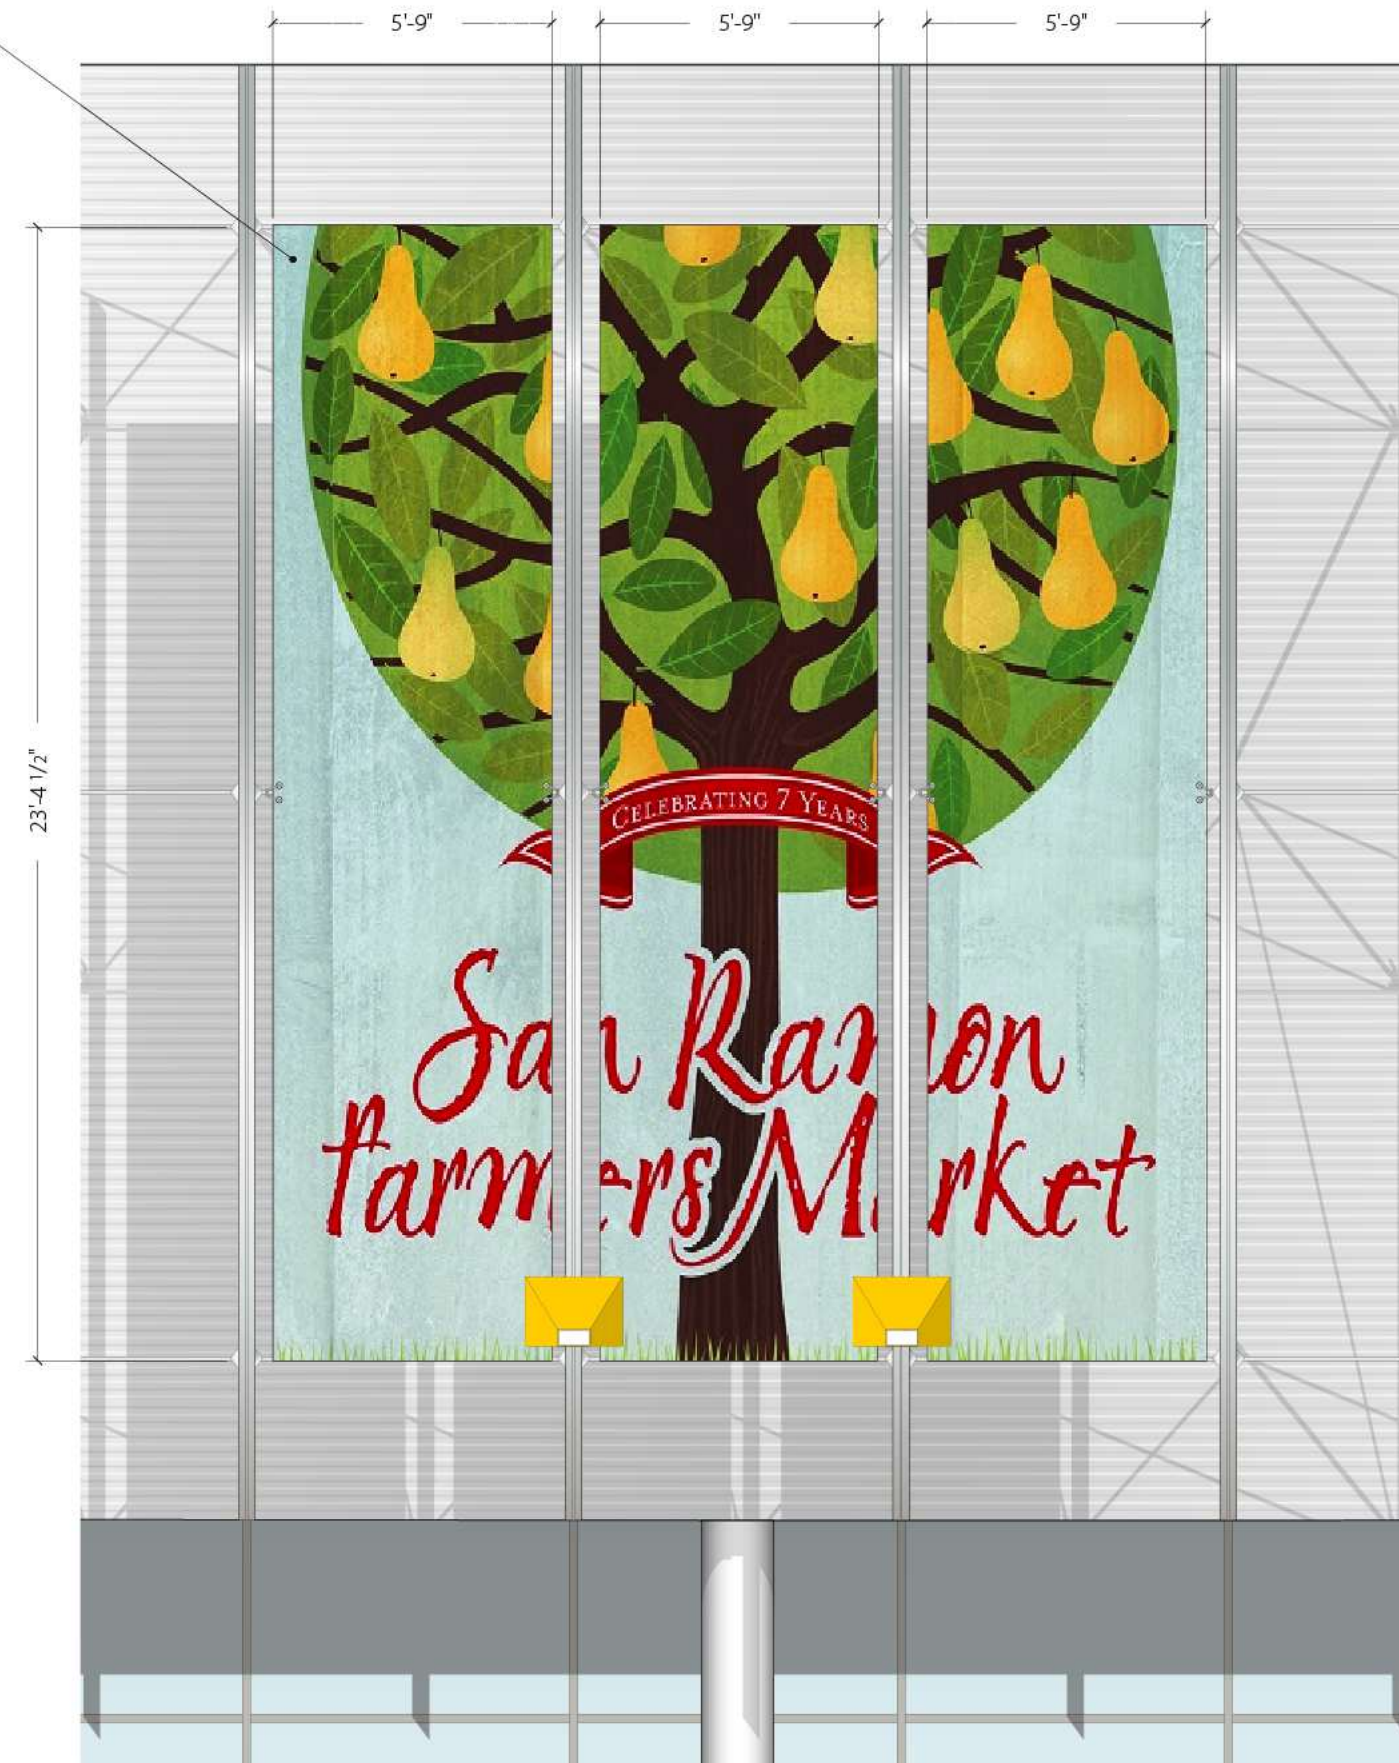


2

ELEVATION DETAIL


Scale: 1/4" = 1'-0"

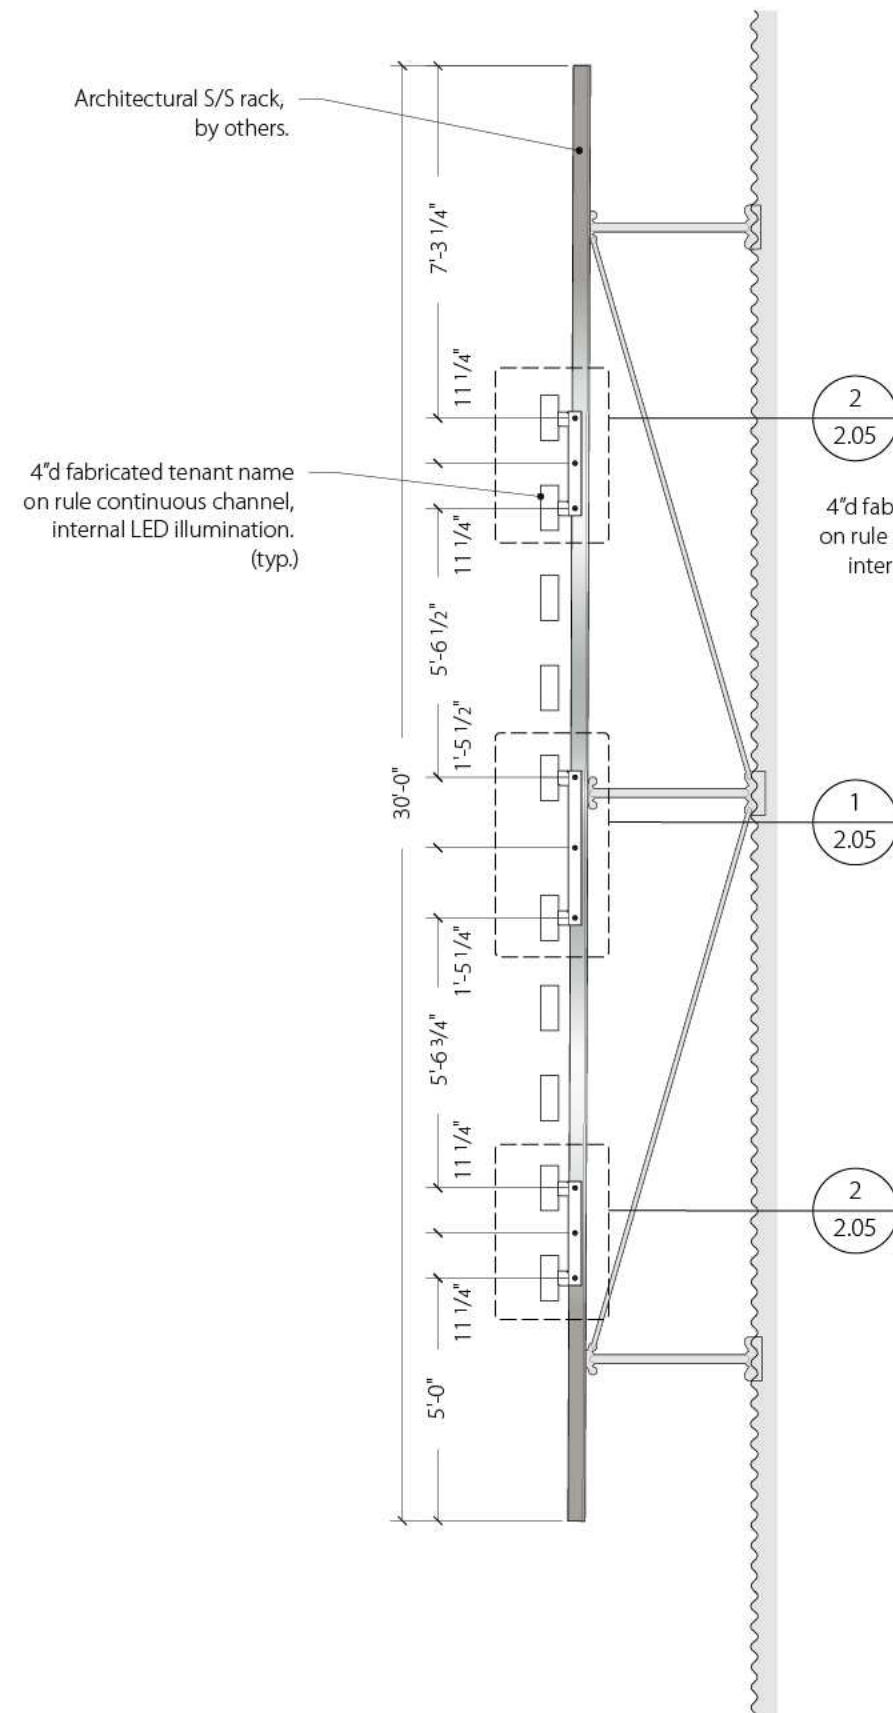


1 END VIEW, Project Logo
Scale: 1/4" = 1'-0"

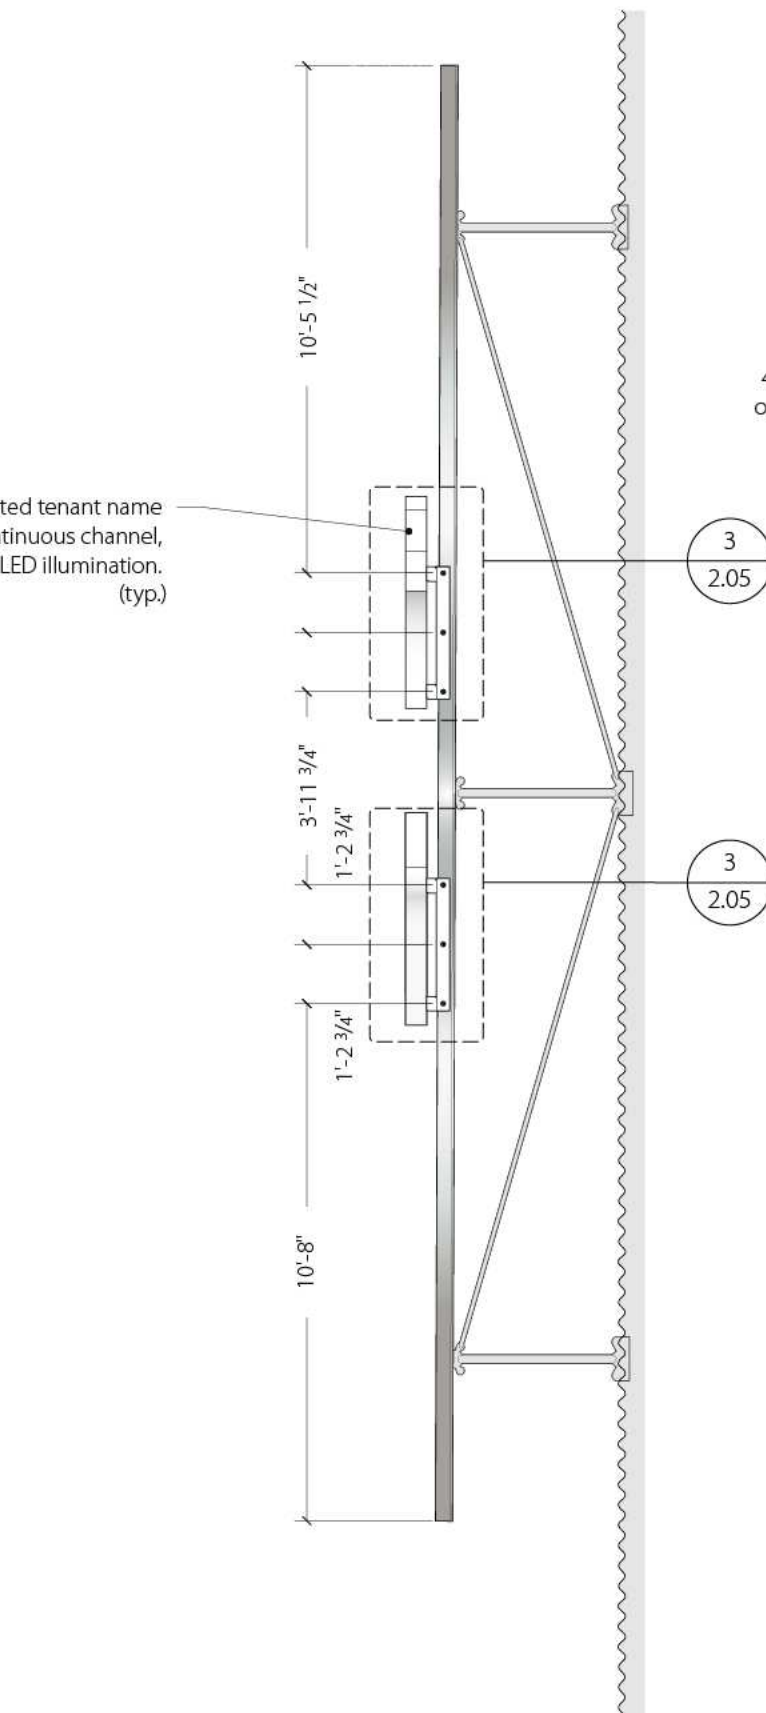


2 END VIEW, Project Logotype
Scale: 1/4" = 1'-0"

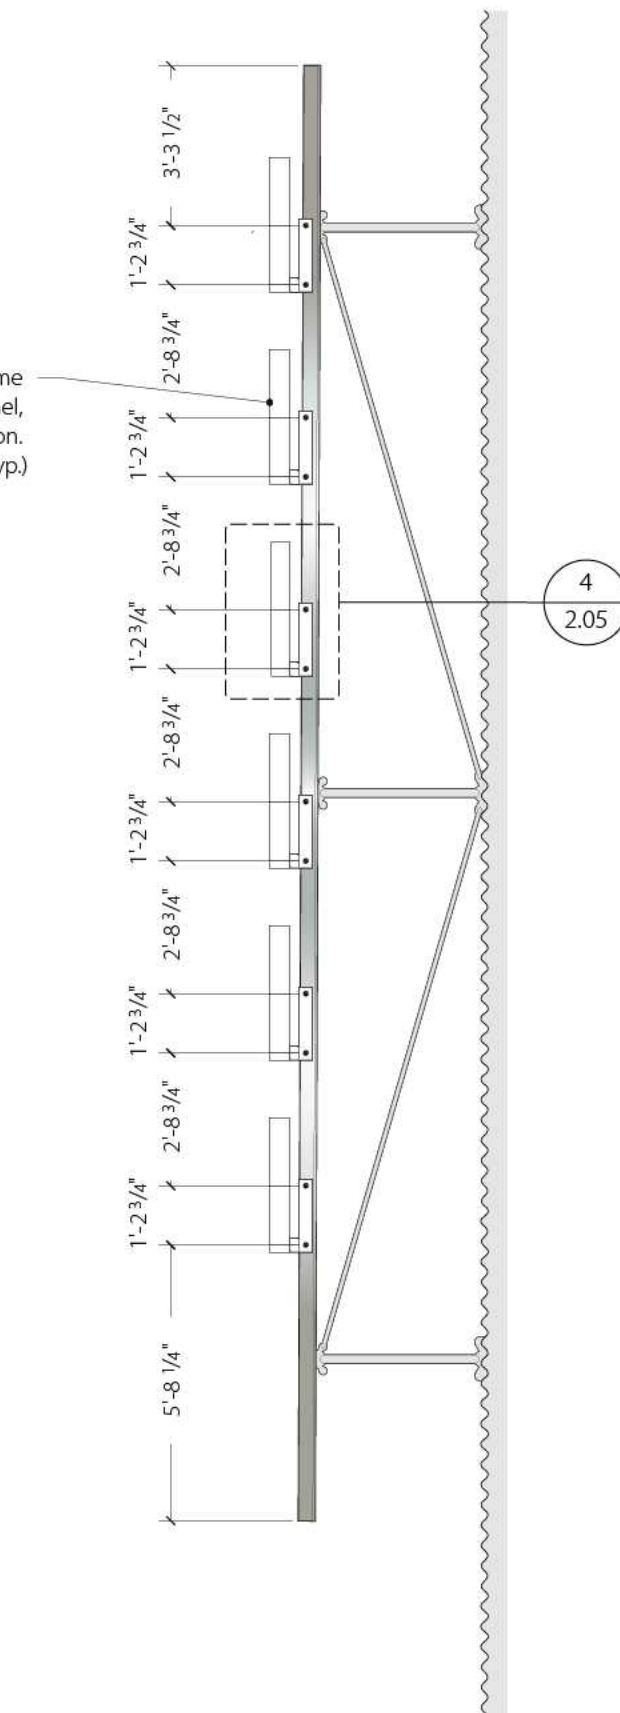


3 END VIEW, Tenant ID
Scale: 1/4" = 1'-0"

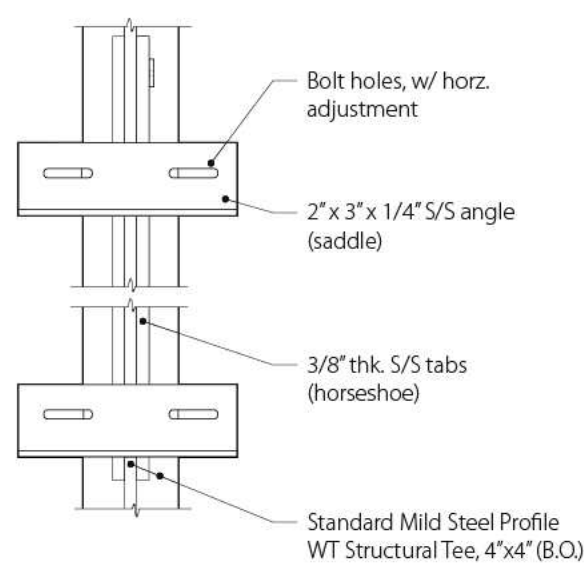


5 FRONT VIEW, Rack Bracket
Scale: 1 1/2" = 1'-0"

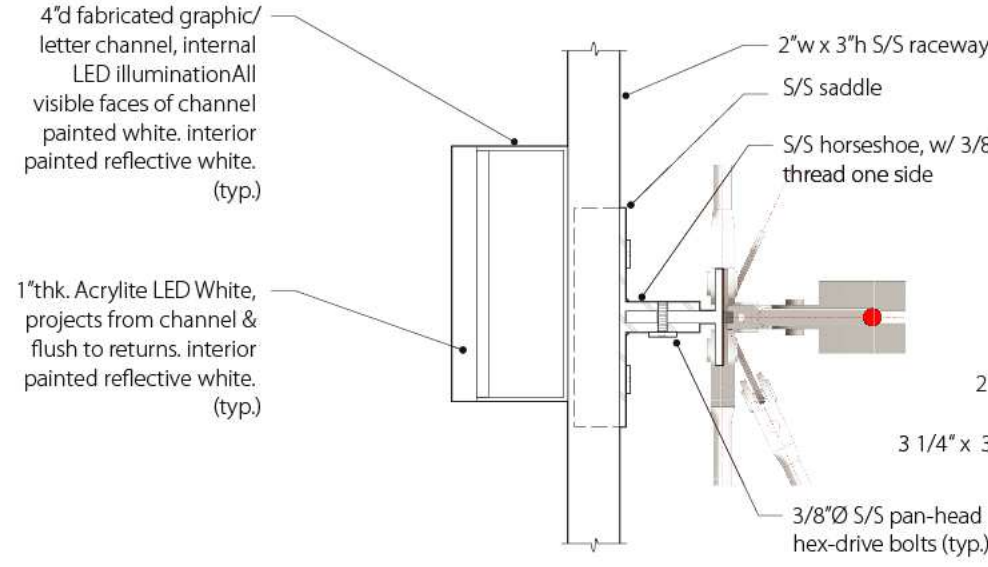


6 TOP VIEW, Rack Bracket
Scale: 1 1/2" = 1'-0"

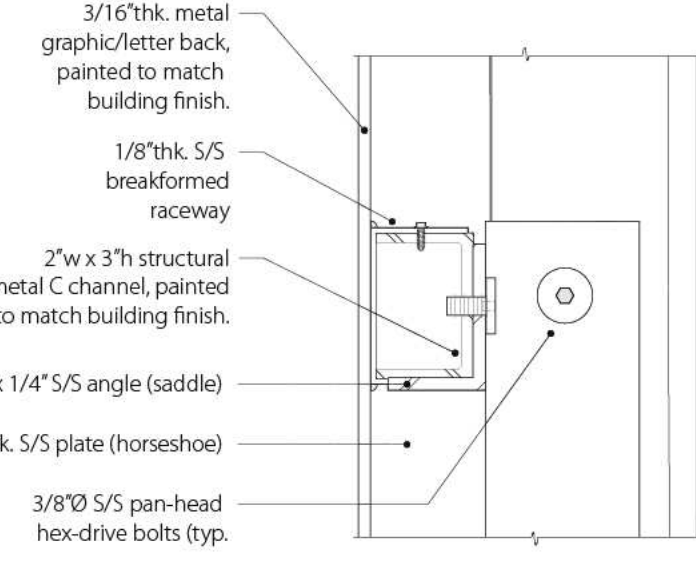


7 SECTION, Raceway
Scale: 3" = 1'-0"

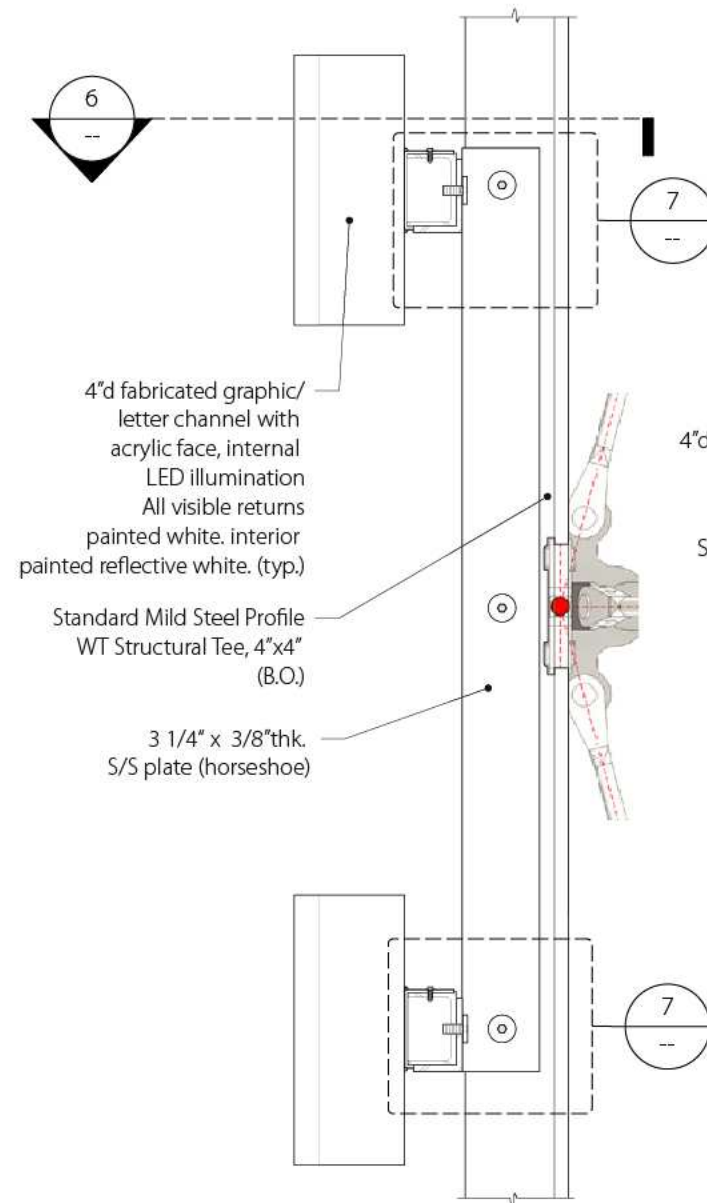


1 END VIEW, Logo Center
Scale: 1 1/2" = 1'-0"

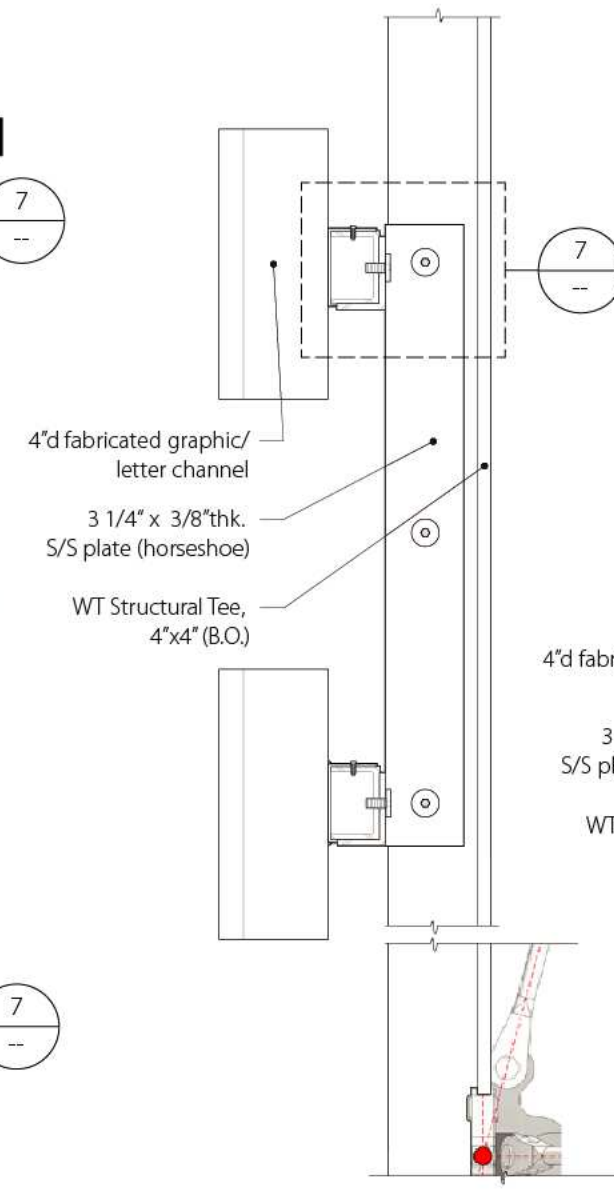

2 END VIEW, Logo Perimeter
Scale: 1 1/2" = 1'-0"

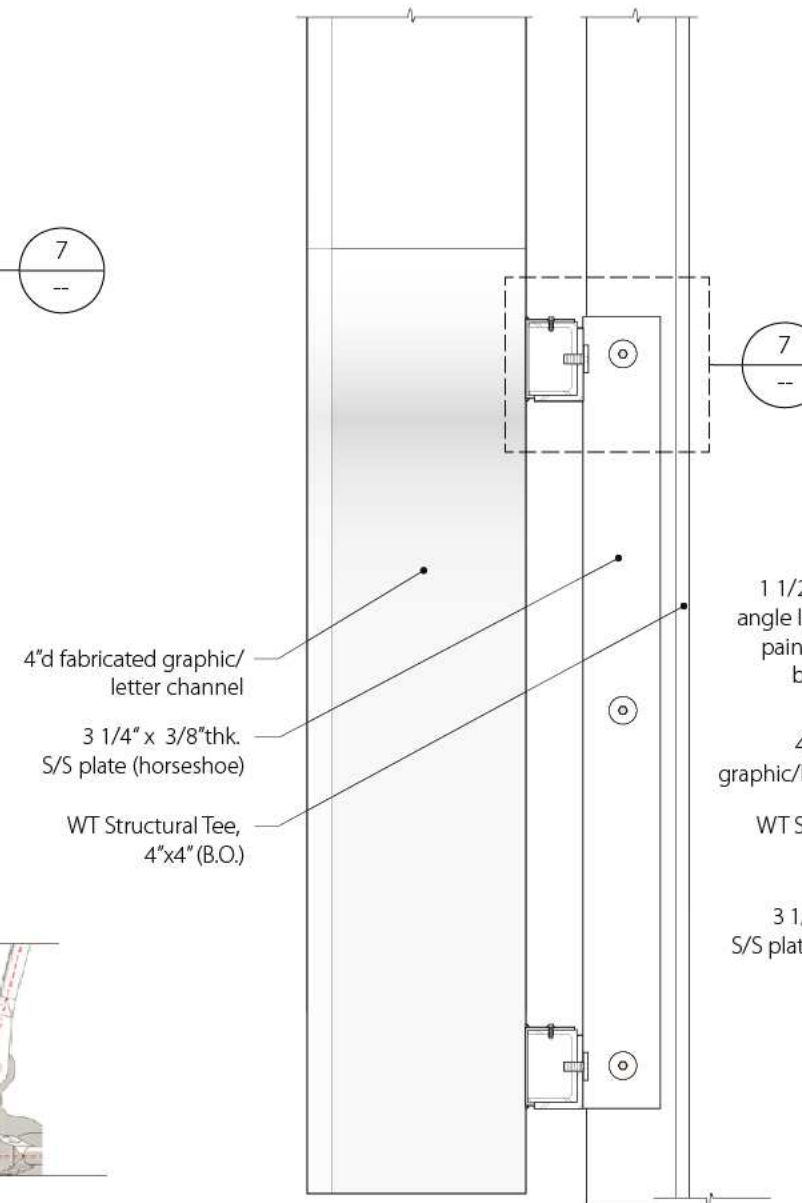

3 END VIEW, Logotype
Scale: 1 1/2" = 1'-0"

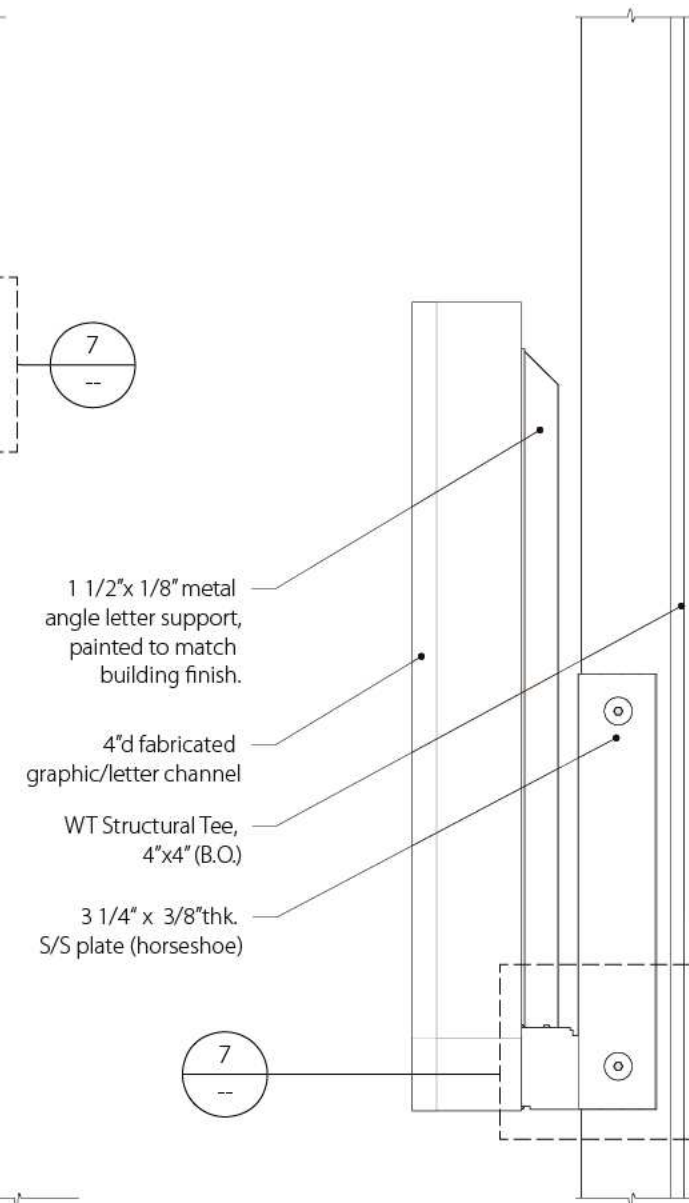

4 END VIEW, Tenant ID
Scale: 1 1/2" = 1'-0"