


TERRAZZO SHOP DRAWINGS


SAMPLE

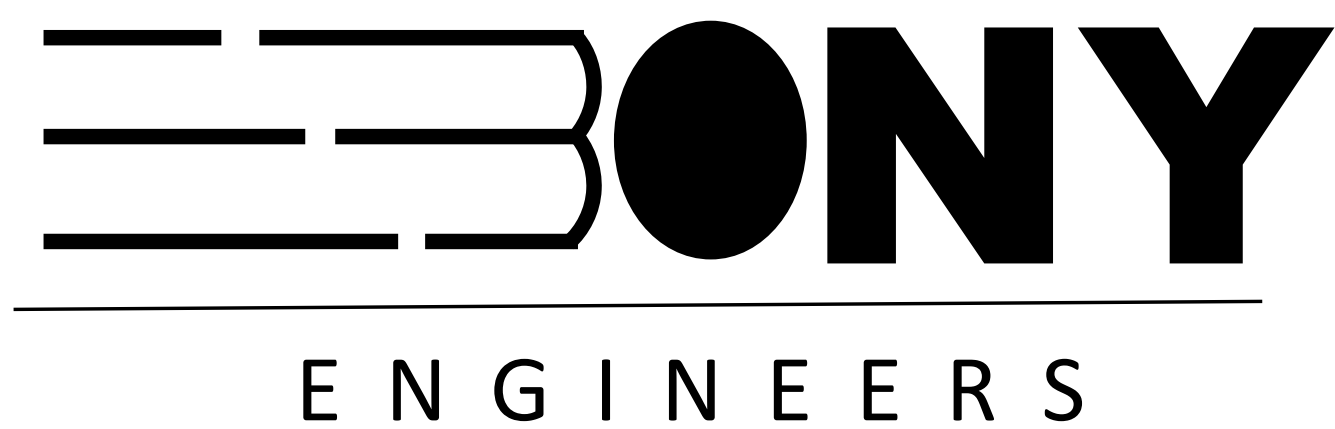

EBONY ENGINEERS AND DRAFTERS

Office : +1 (339) 5260717


Web: www.ebonyengineers.com

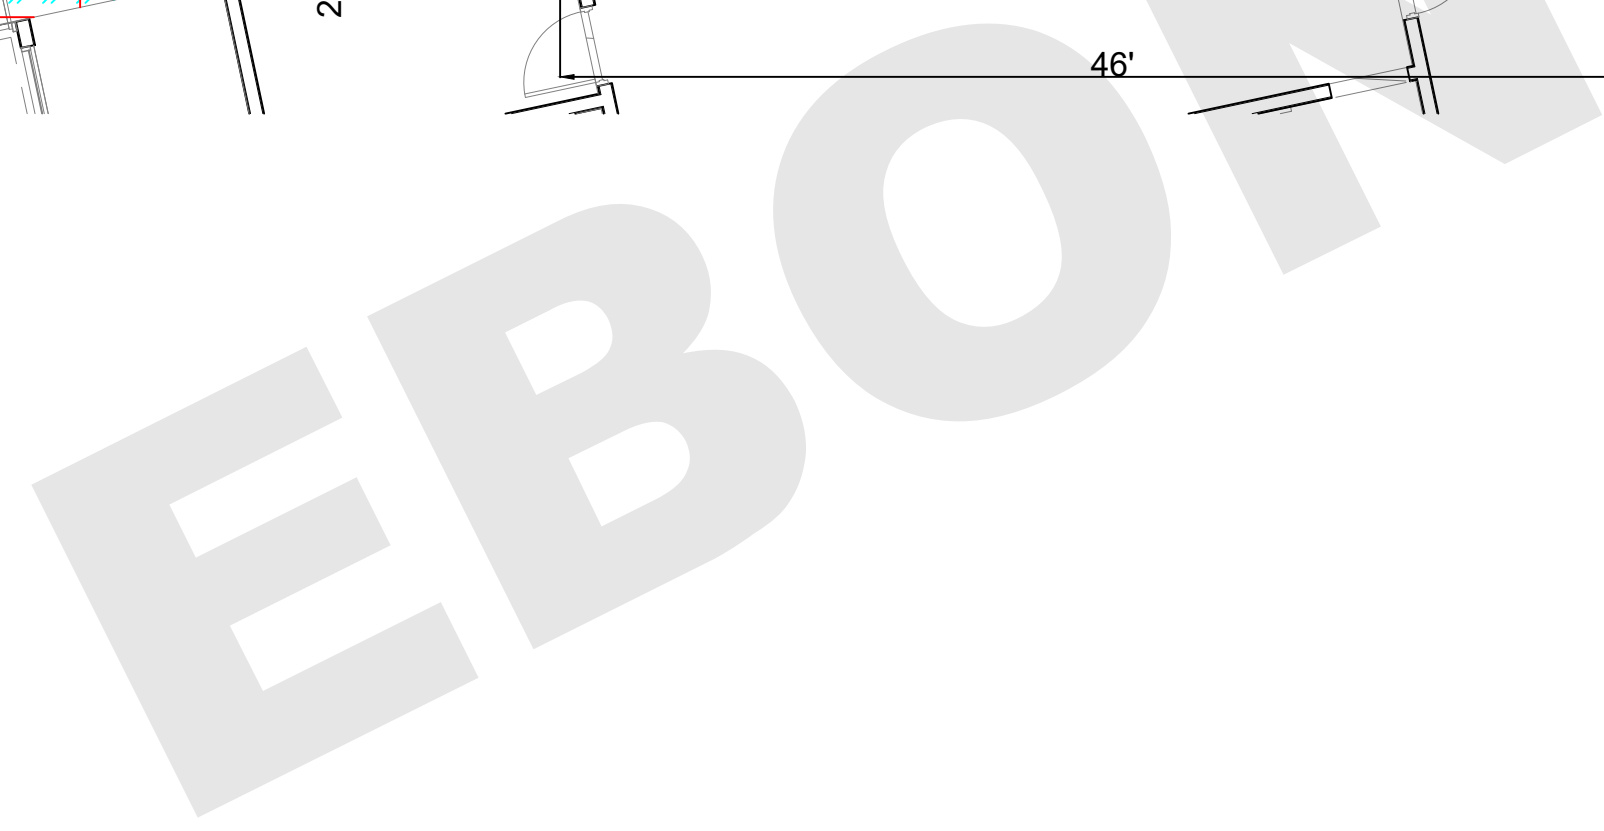 $(1$

SCALE: 1/8"=1'-0'

NOTE;
CONTROL JOINTS WILL MIRROR
THE JOINTS IN THE FLOOR


COLOR CODE	TERRAZZO SAMPLE #
	PINK: TERRAZZO SAMPLE #6
	BLUE: TERRAZZO SAMPLE #4
	YELLOW: TERRAZZO SAMPLE #5

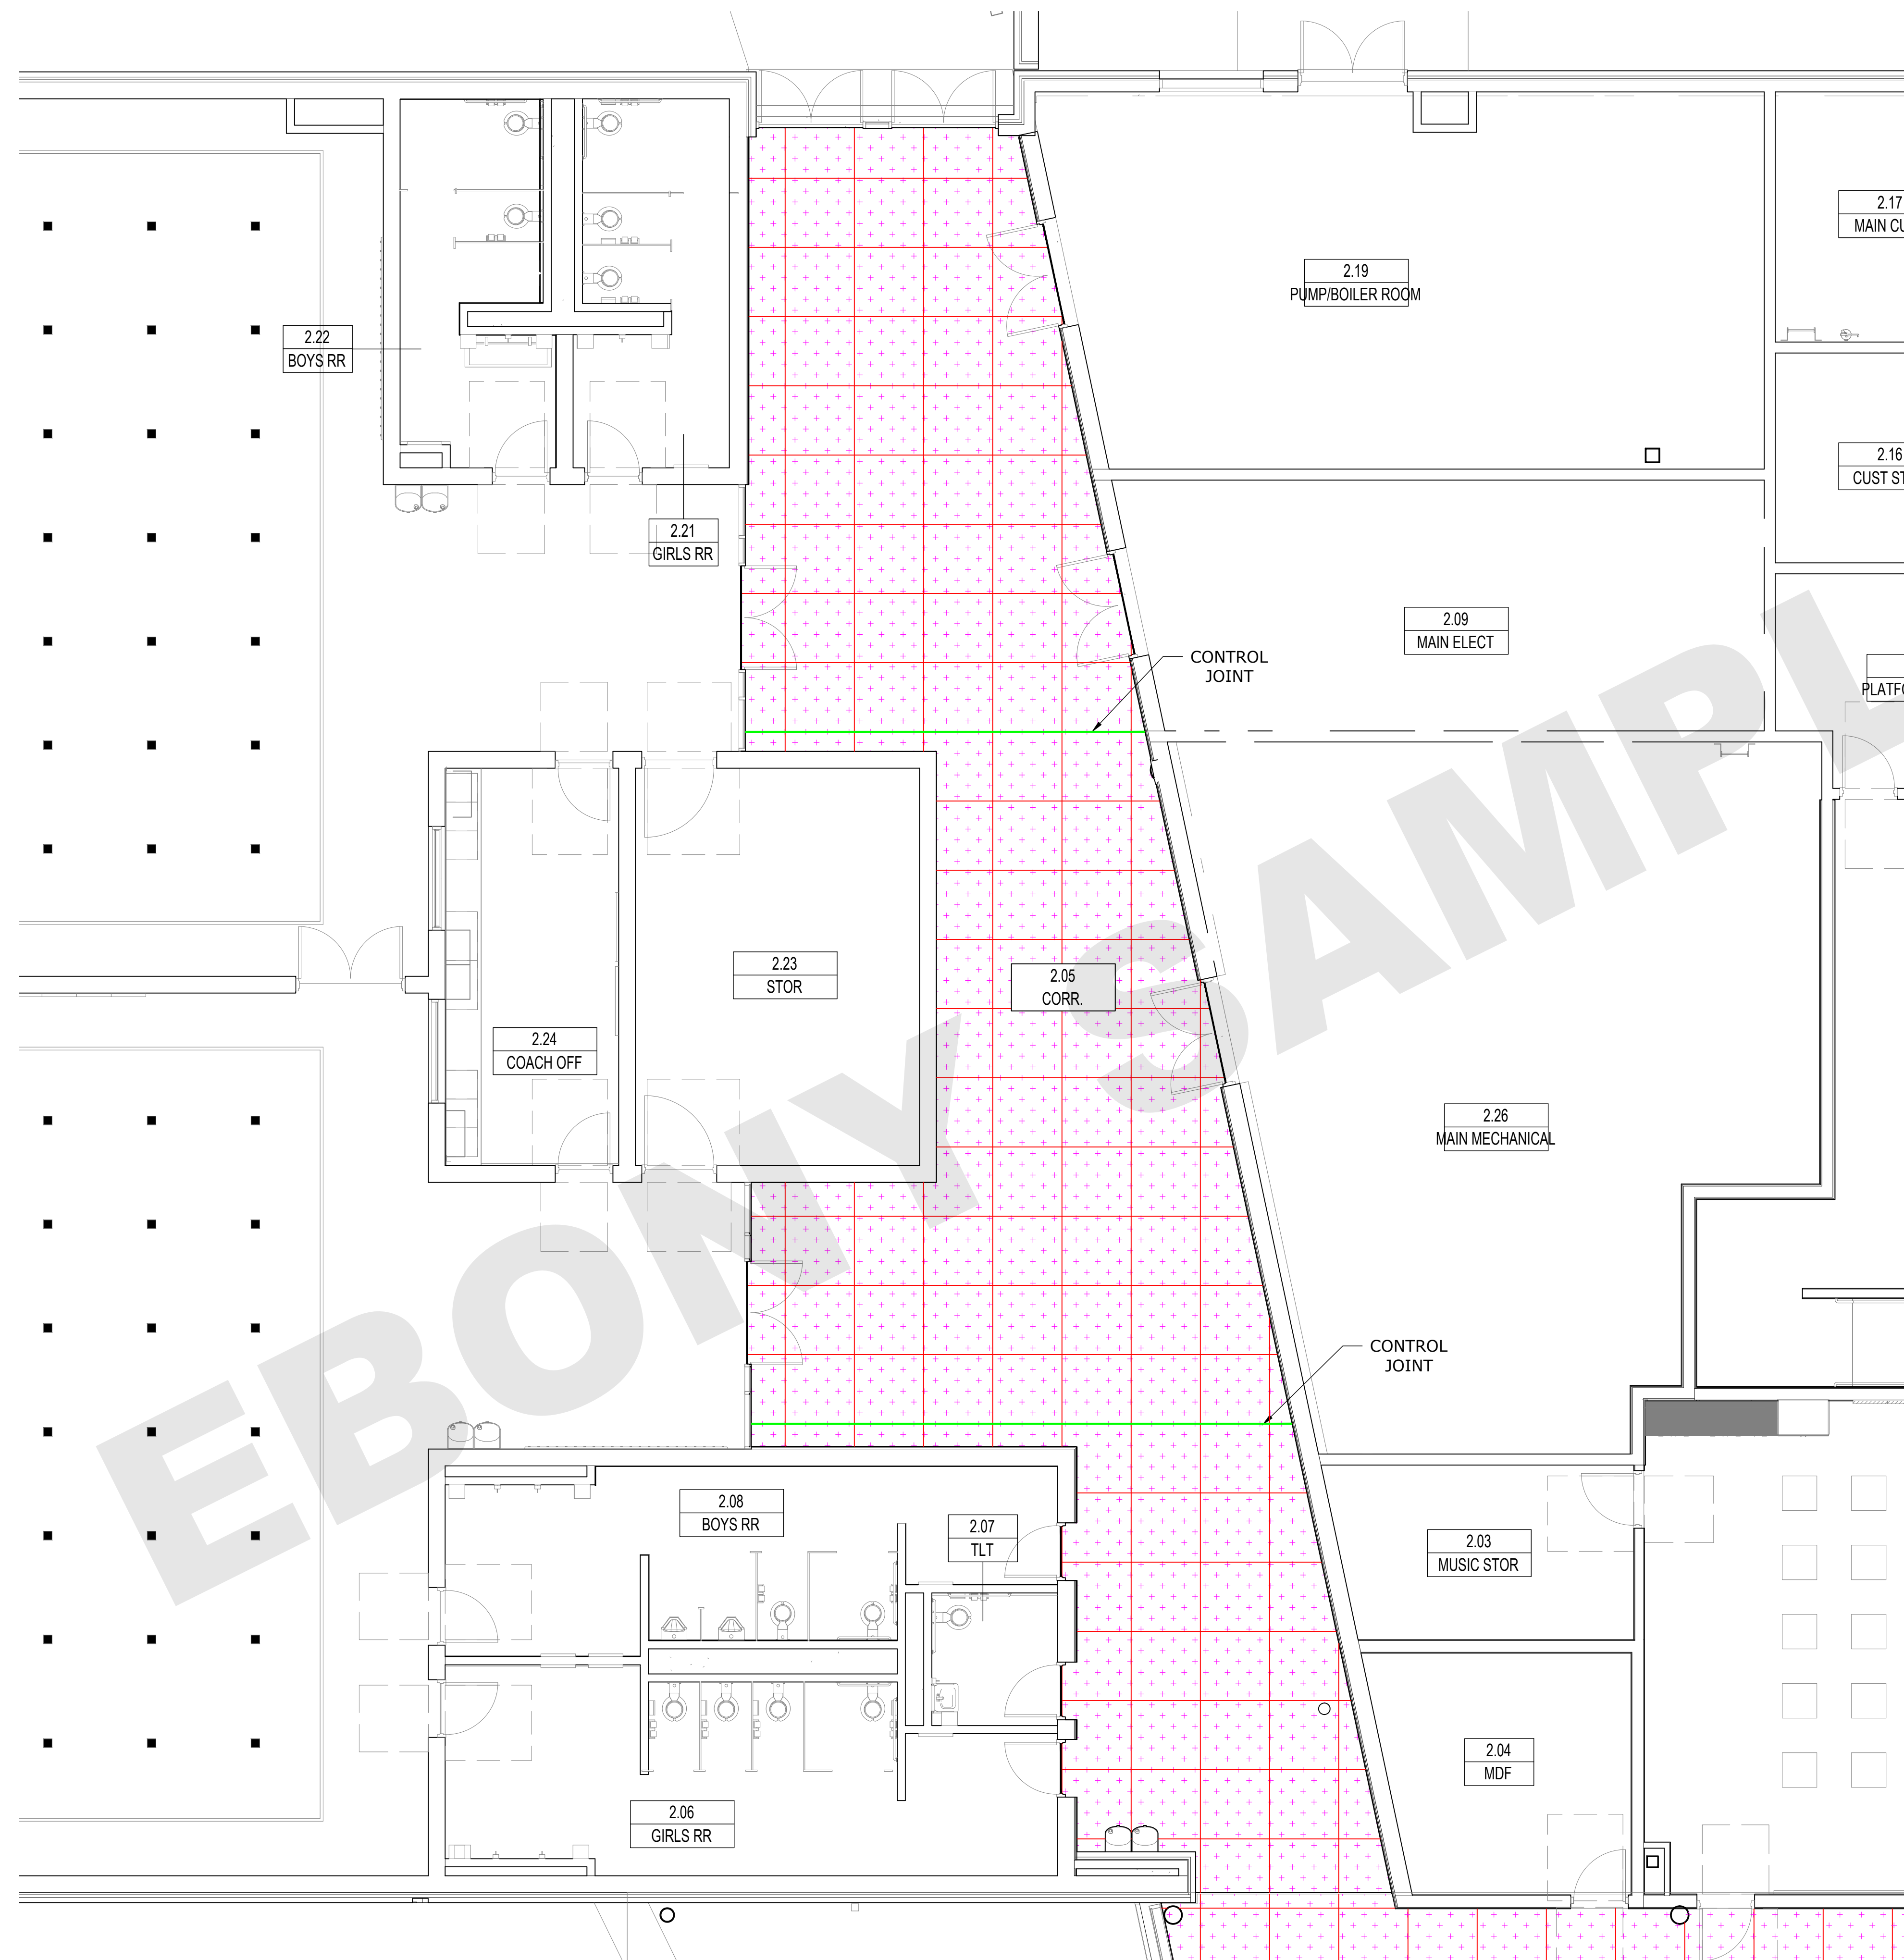


1 SECTION 2
SCALE: 3/16"=1'-0"

NOTE;
CONTROL JOINTS WILL MIRROR
THE JOINTS IN THE FLOOR

COLOR CODE	TERRAZZO SAMPLE #
	PINK: TERRAZZO SAMPLE #6
	BLUE: TERRAZZO SAMPLE #4
	YELLOW: TERRAZZO SAMPLE #5

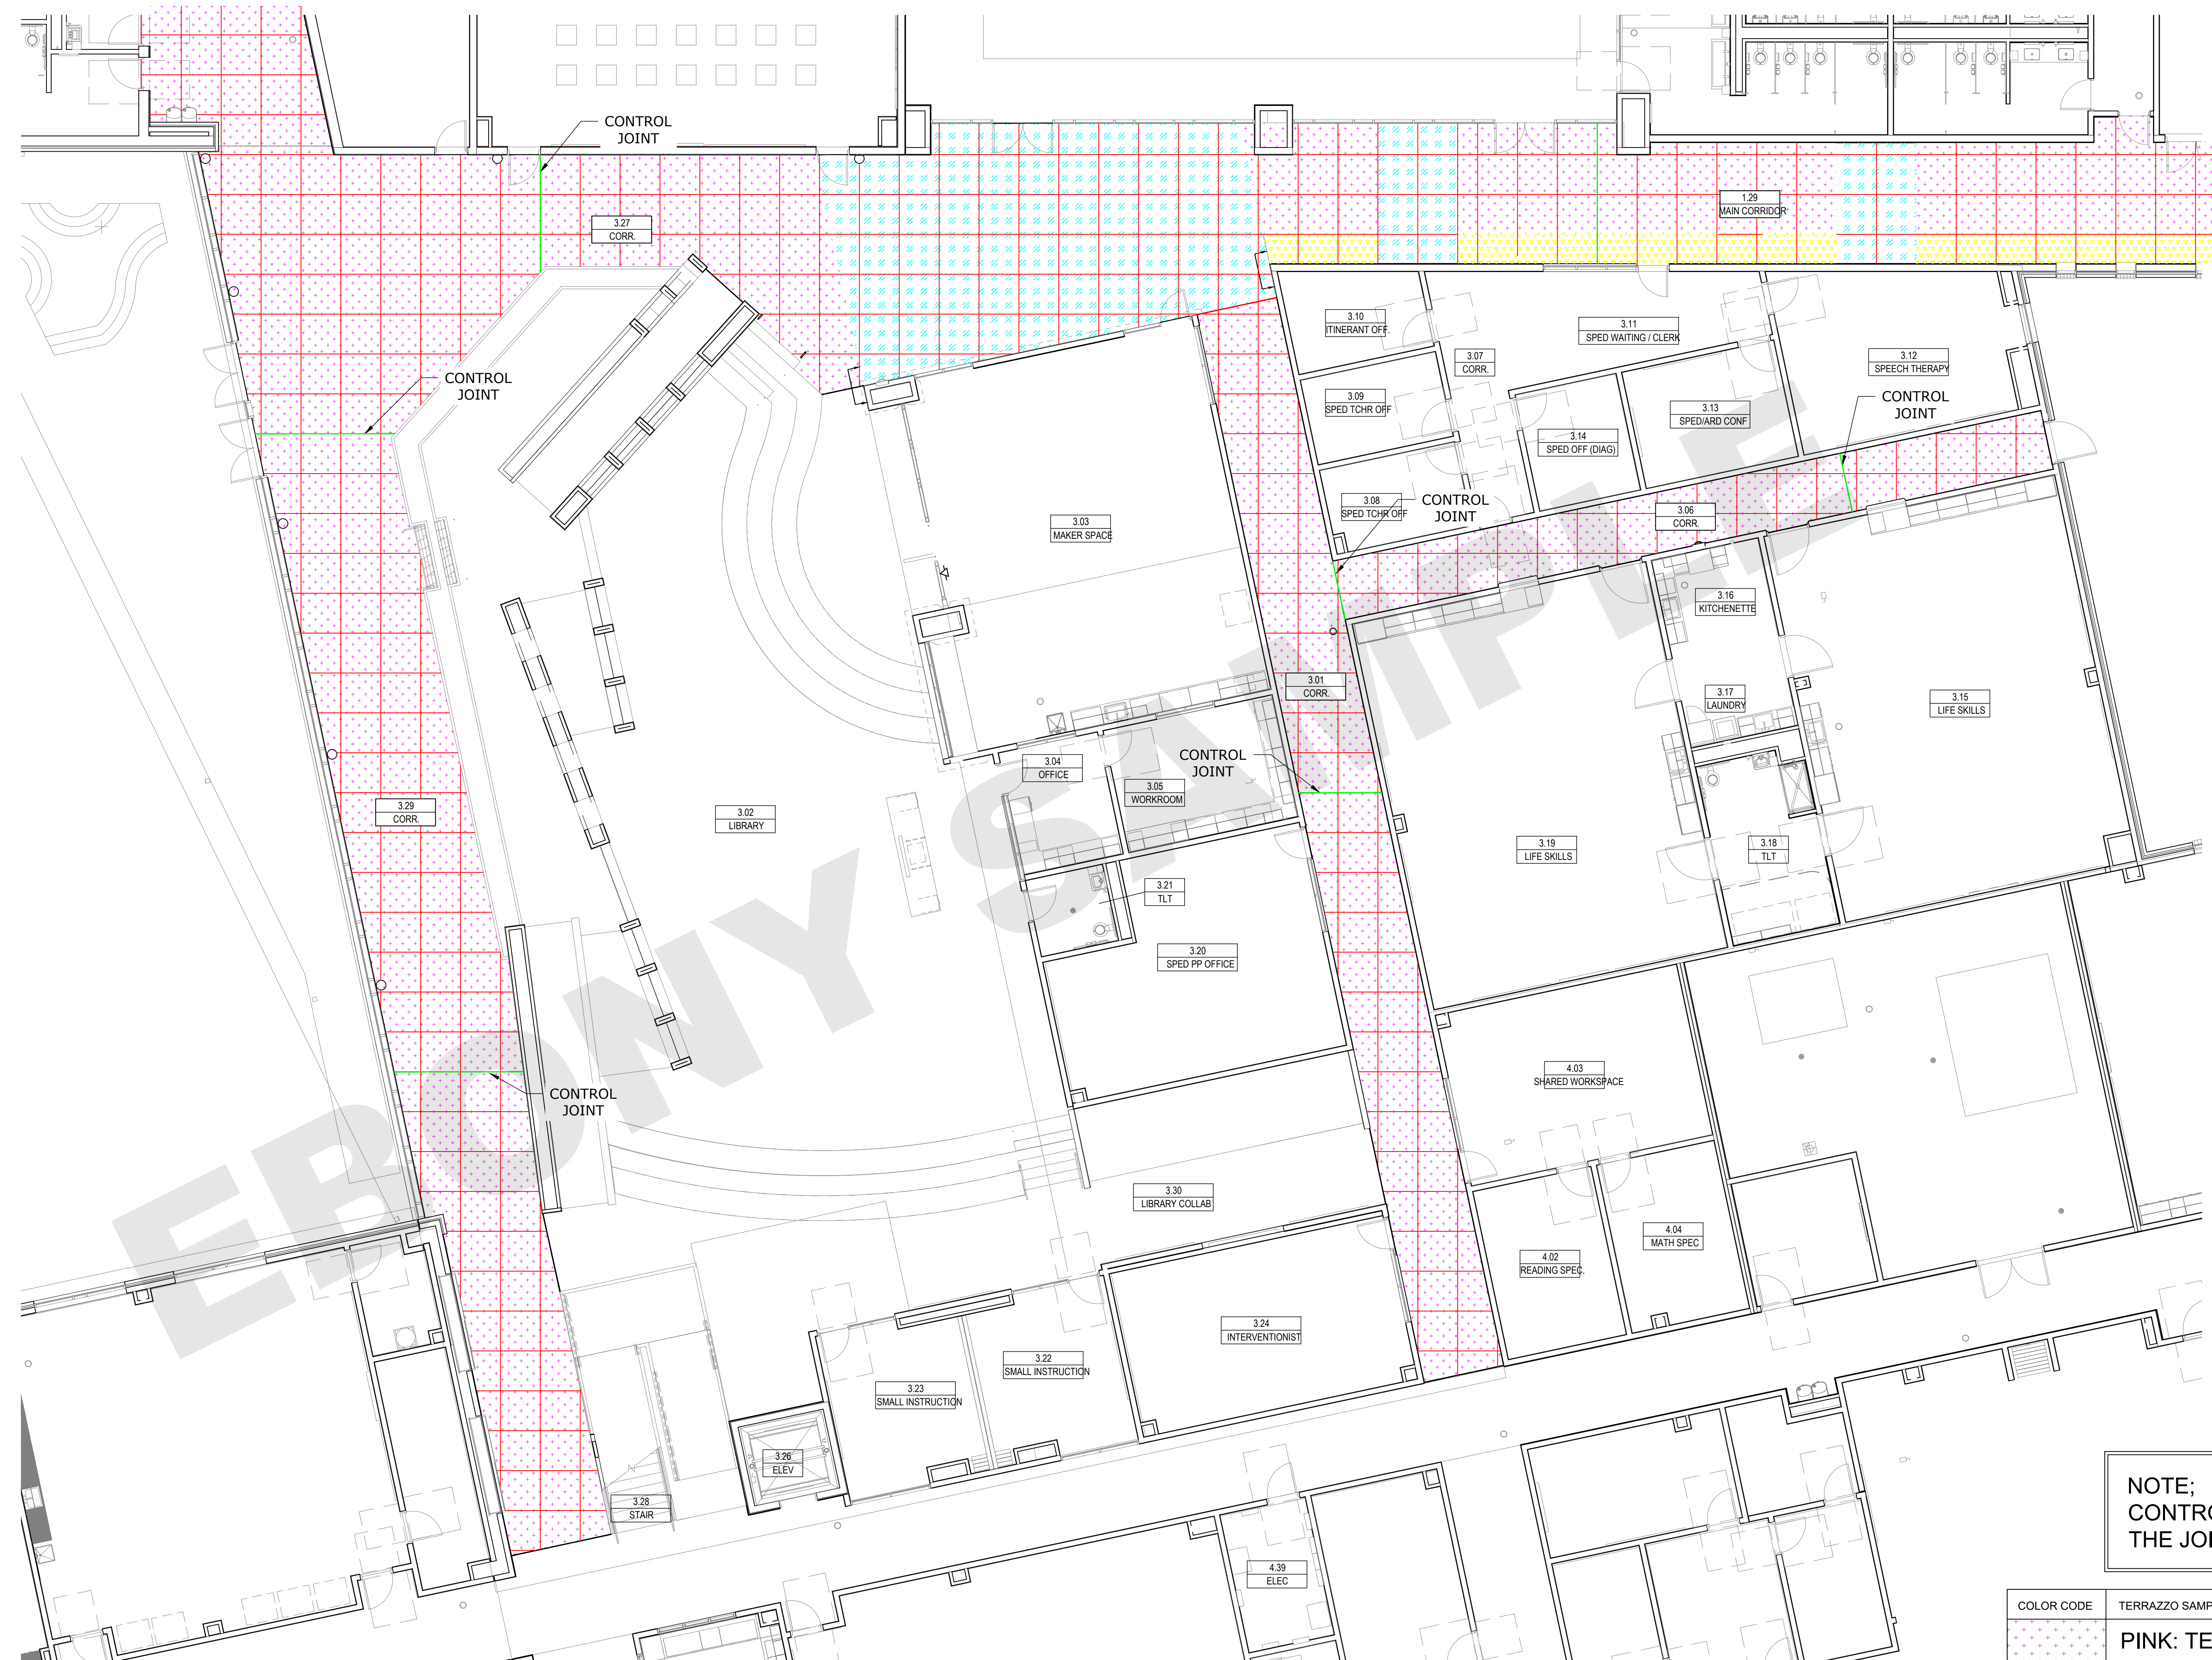


NOTE;
CONTROL JOINTS WILL MIRROR
THE JOINTS IN THE FLOOR

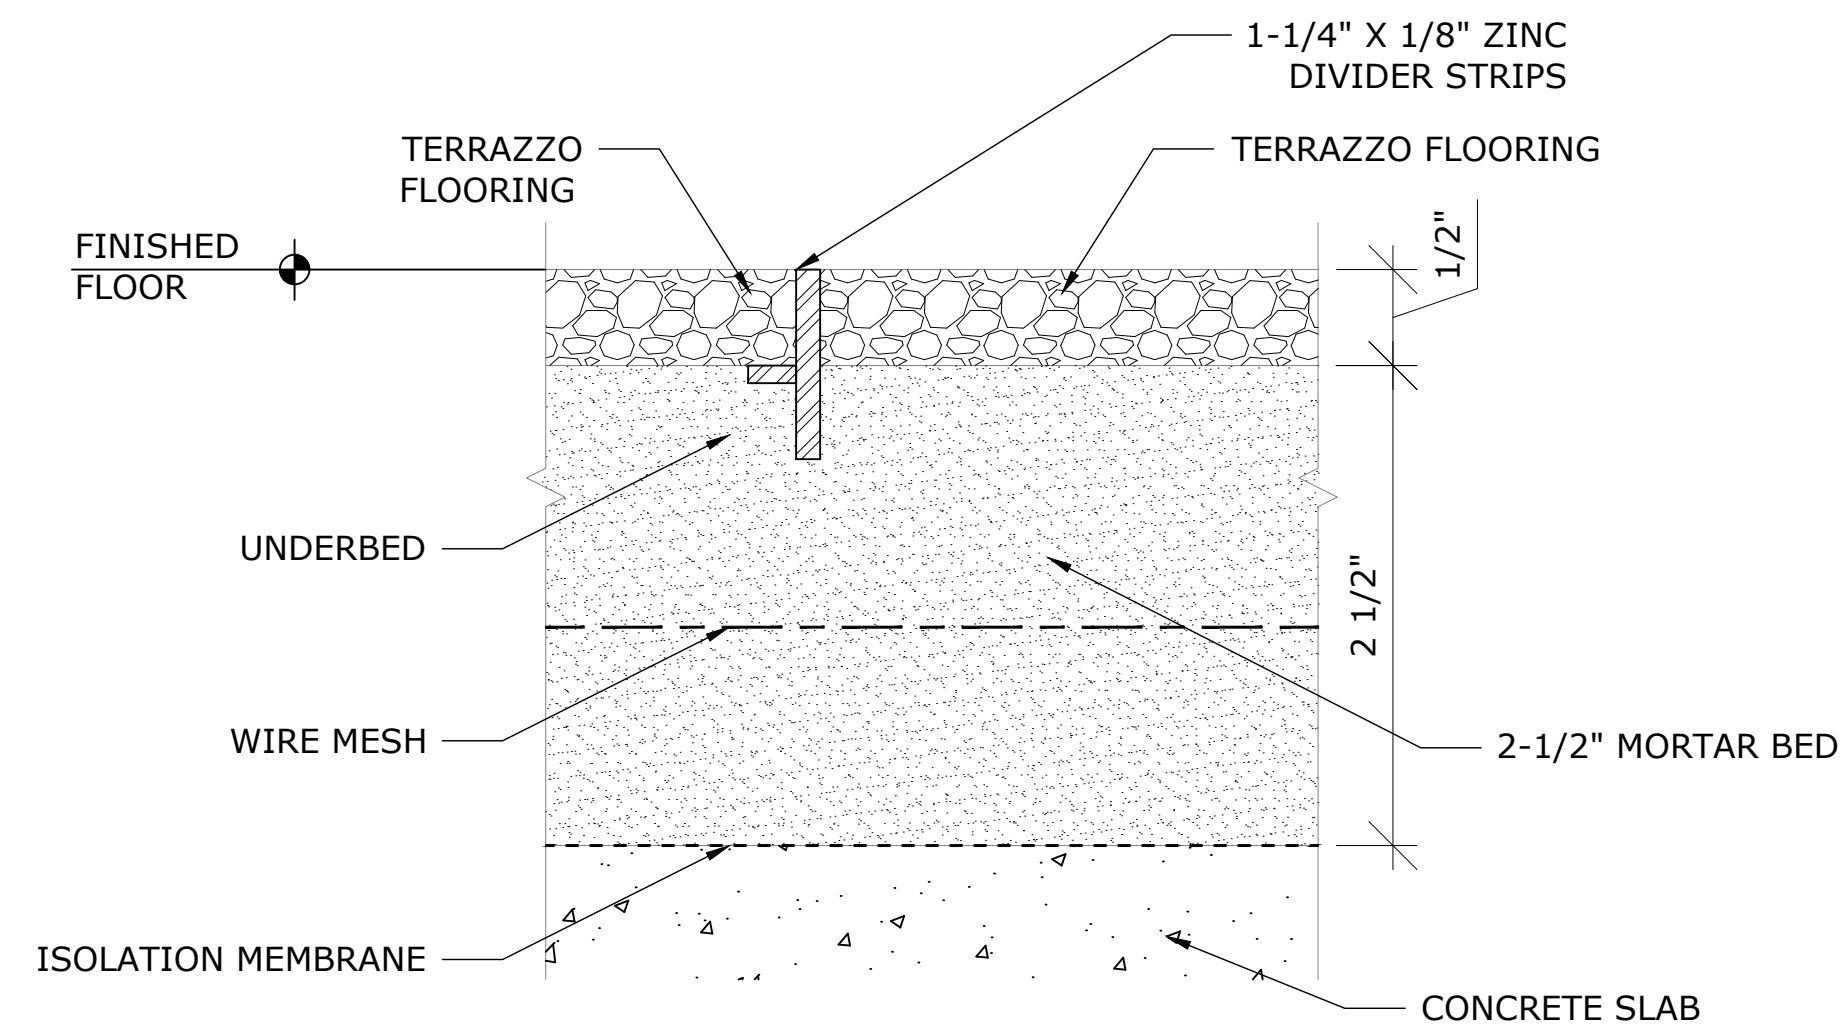


DIVIDER STRIP @FLOOR PATTERN

1 FLOOR FINISH TRANSITIONS
SCALE: F.S.

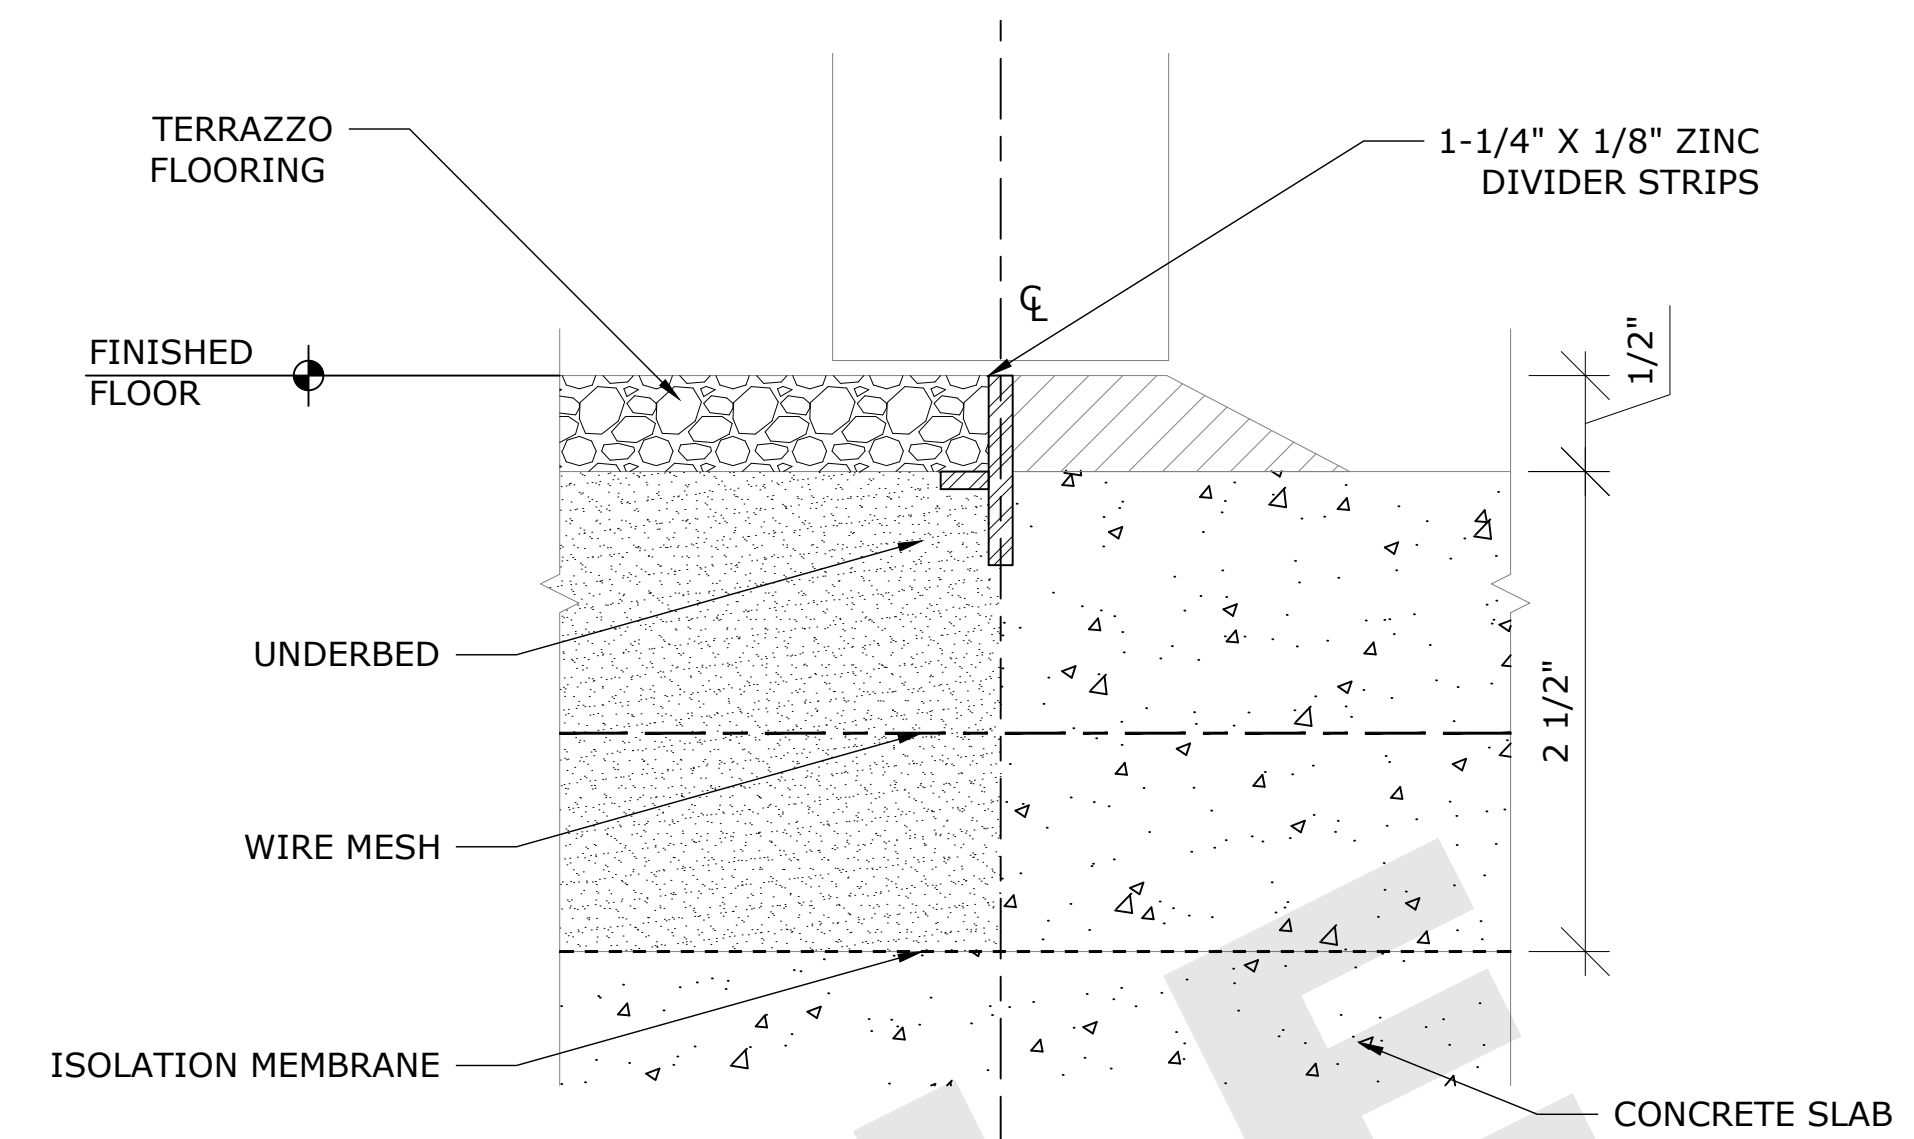


DIVIDER STRIP @DOOR TRANSITIONS

2 FLOOR FINISH TRANSITIONS
SCALE: F.S.

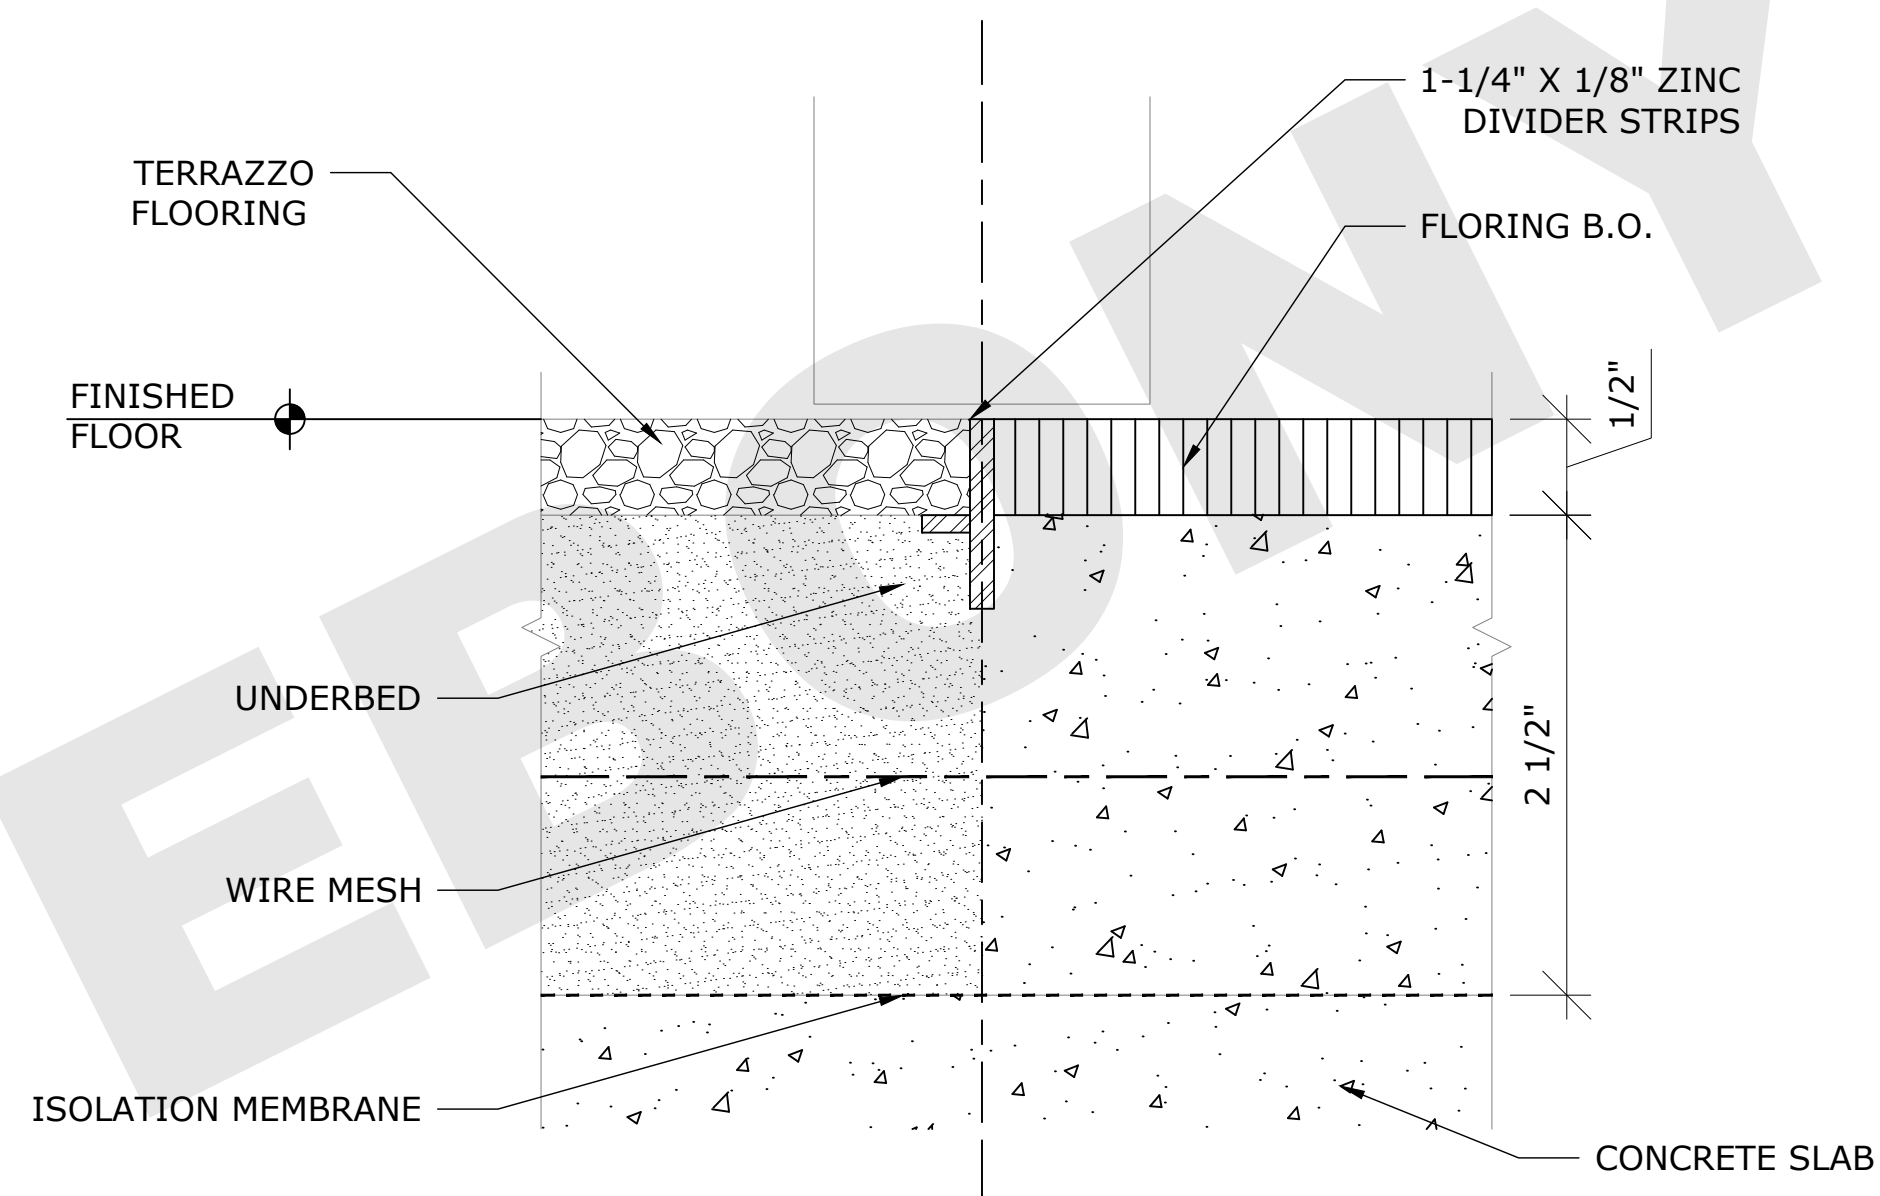

DIVIDER STRIP @FLOOR TRANSITIONS

3 FLOOR FINISH TRANSITIONS
SCALE: F.S.

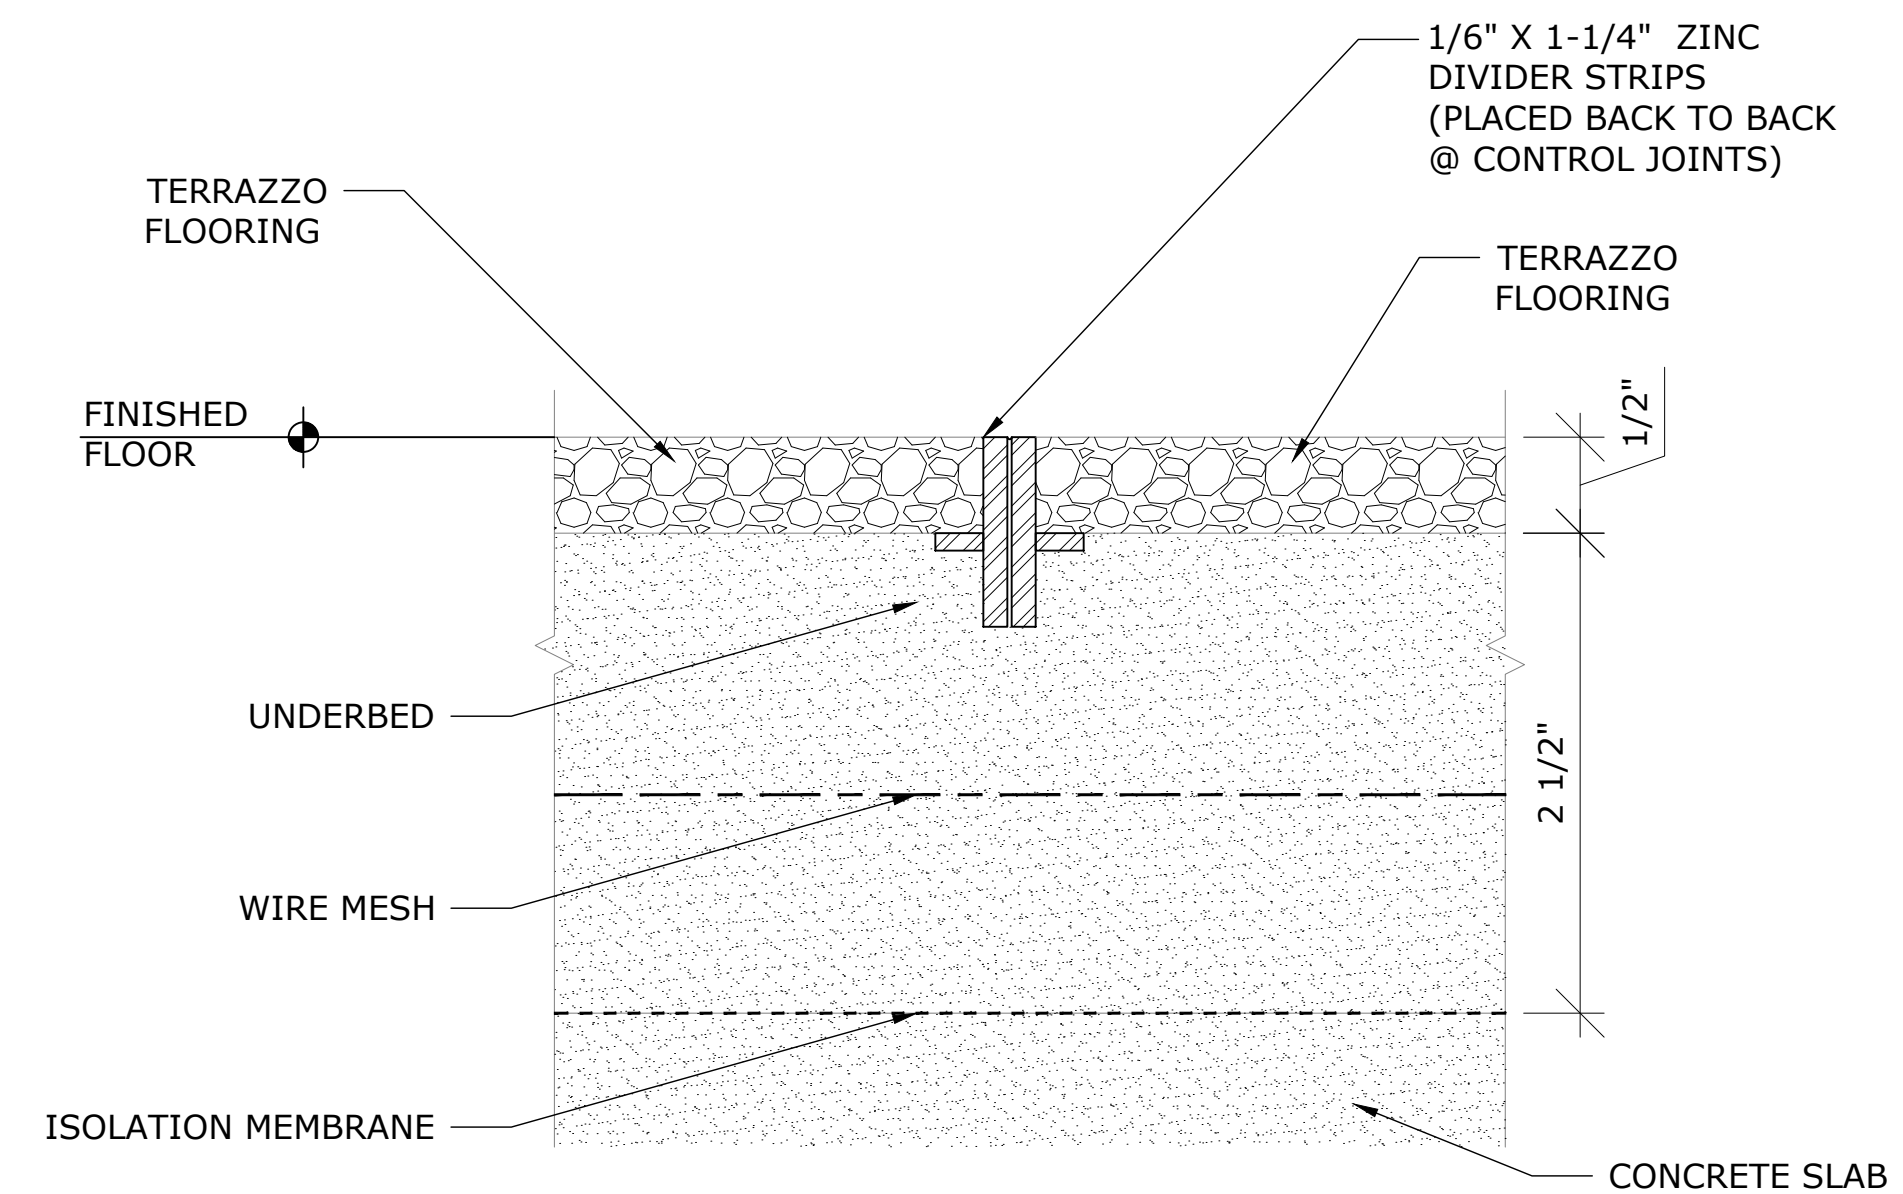


DIVIDER STRIP @CONTROL JOINTS


4 FLOOR FINISH TRANSITIONS
SCALE: F.S.




PRECAST TERRAZZO TREAD & LANDING

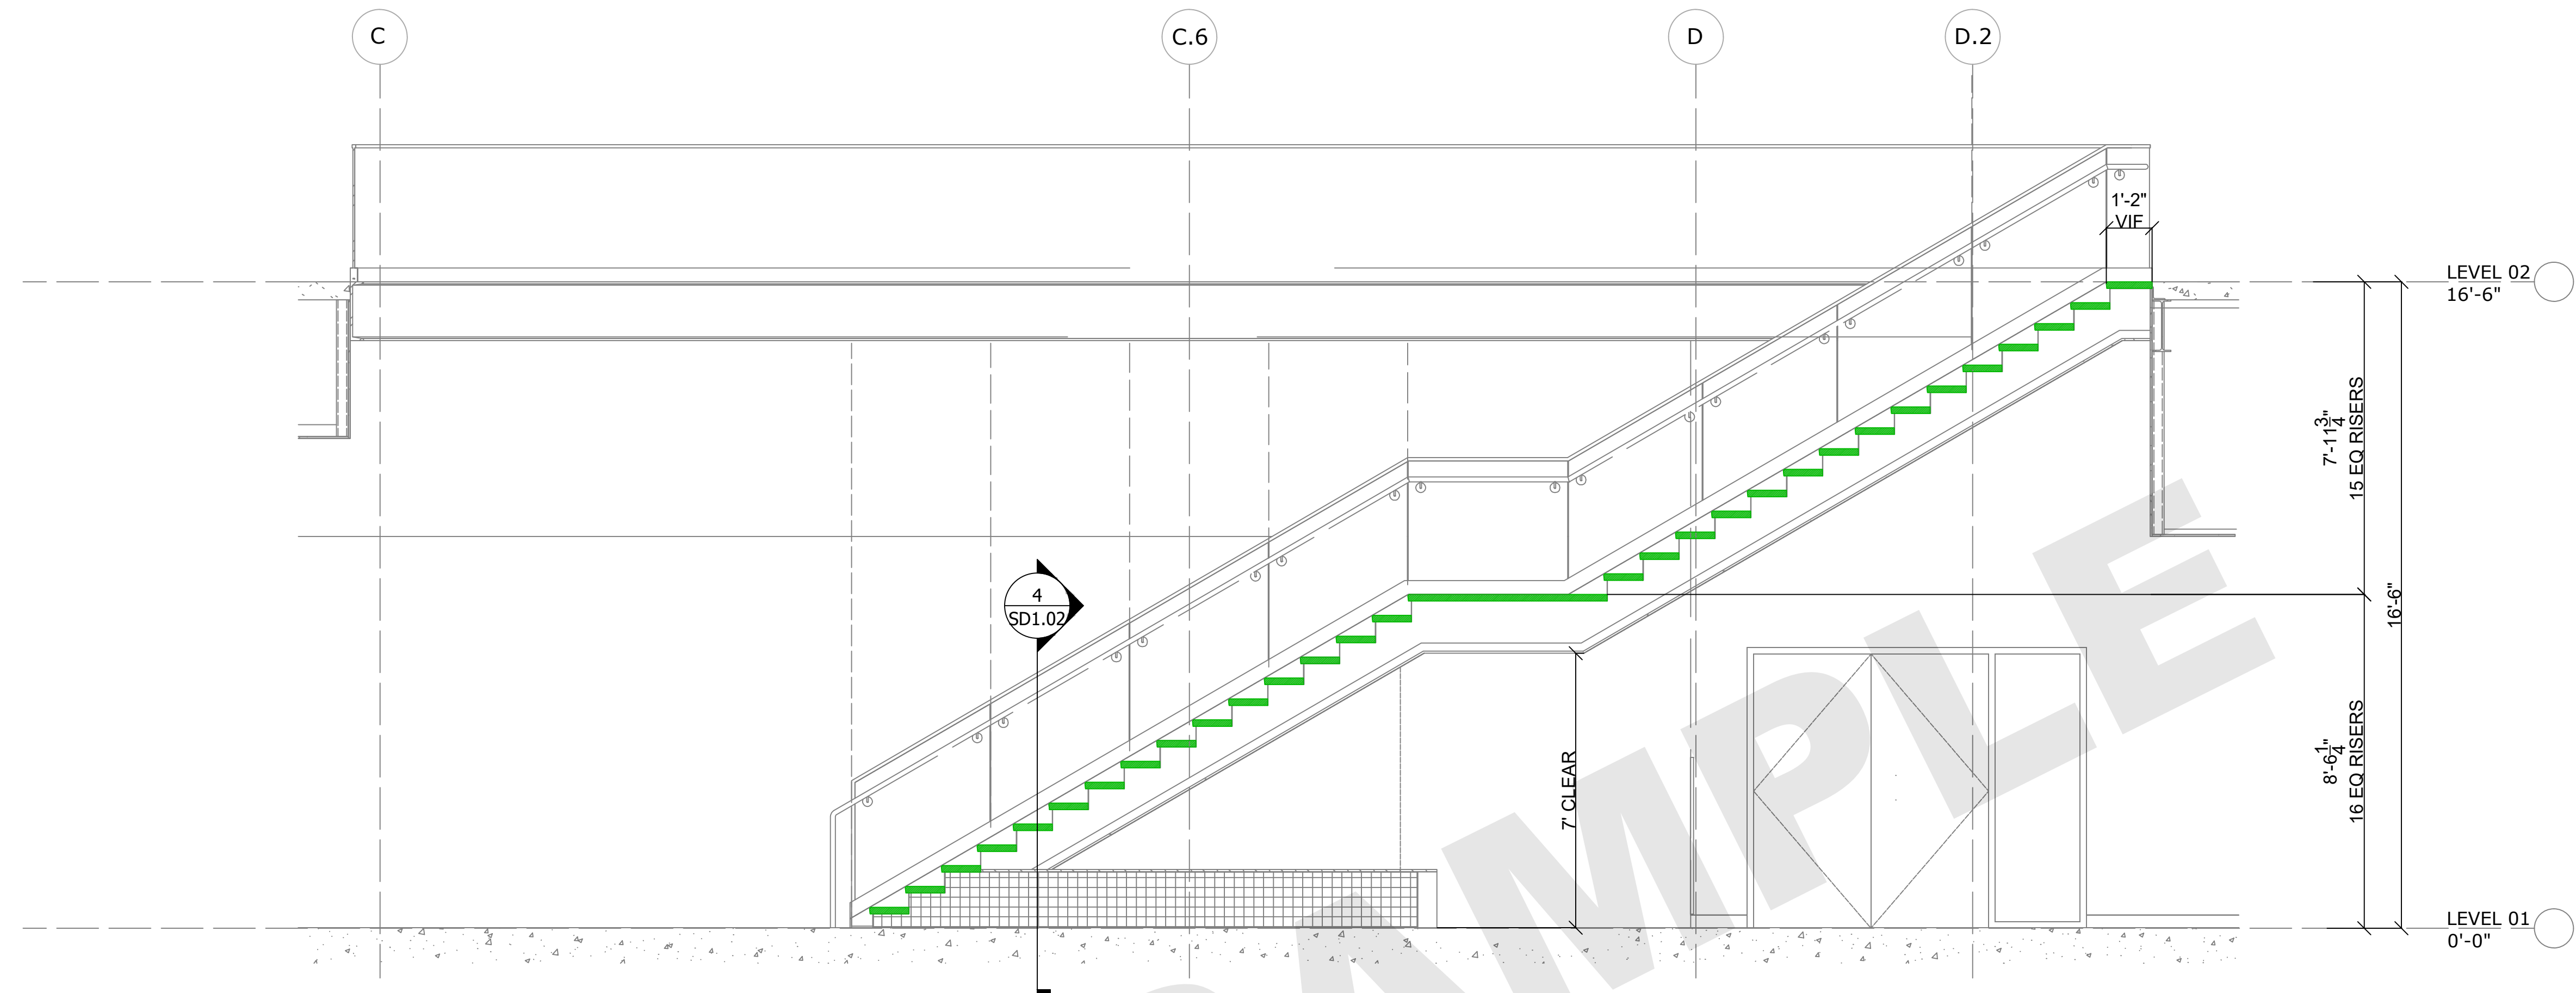


1 SECTION - LOBBY STAIR - NORTH
SCALE: 3/8"=1'-0" REF: 5/ A-442

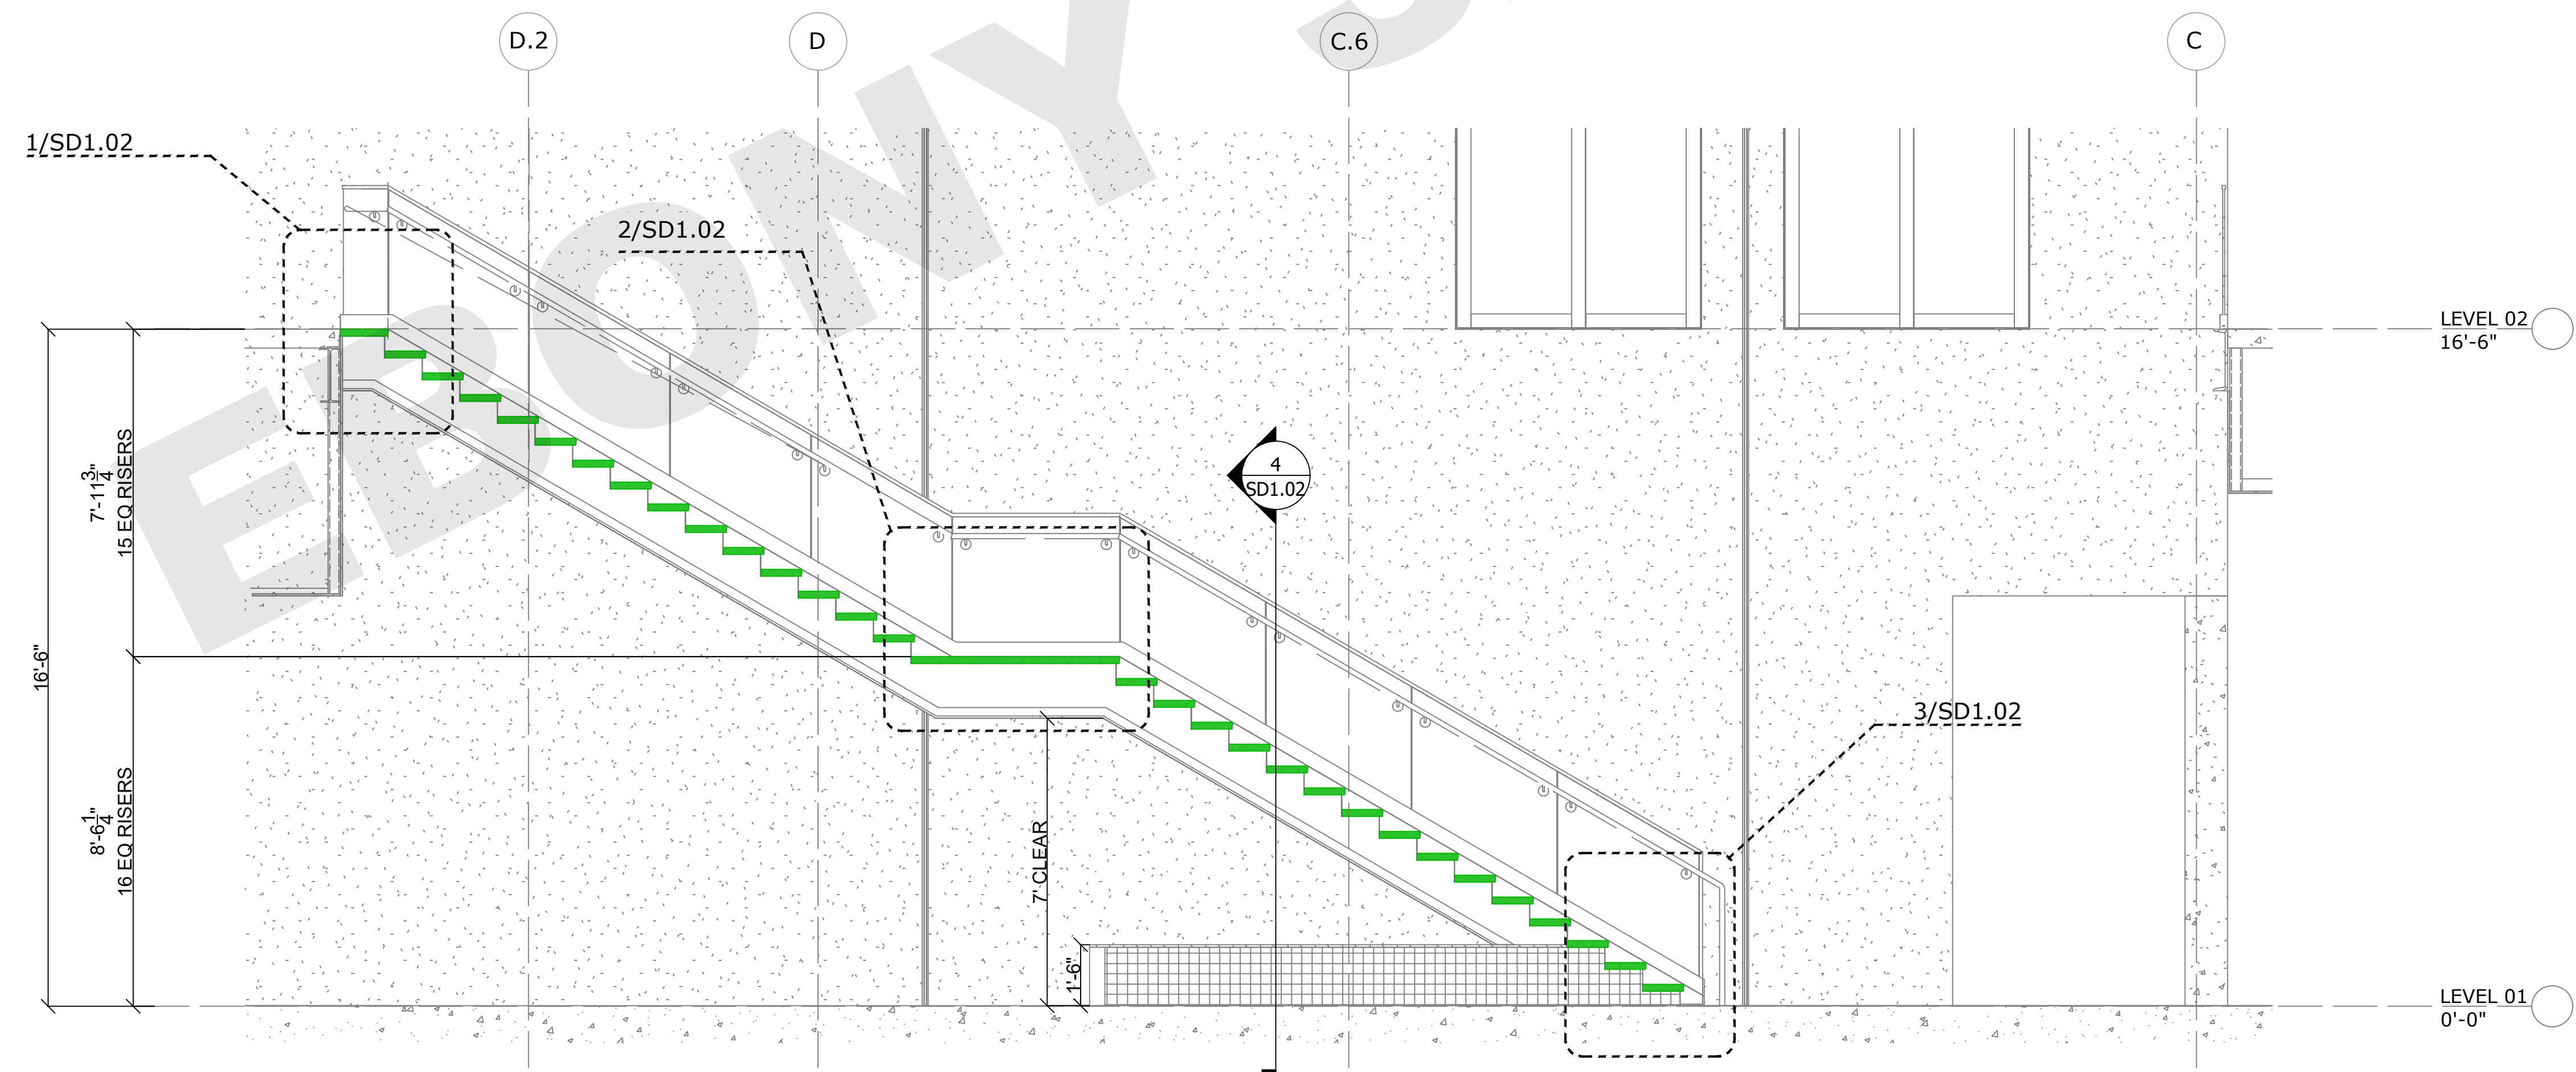


2 SECTION - LOBBY STAIR - SOUTH
SCALE: 3/8"=1'-0" REF: 2/ A-442

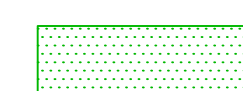


PRECAST TERRAZZO TREAD
& LANDING

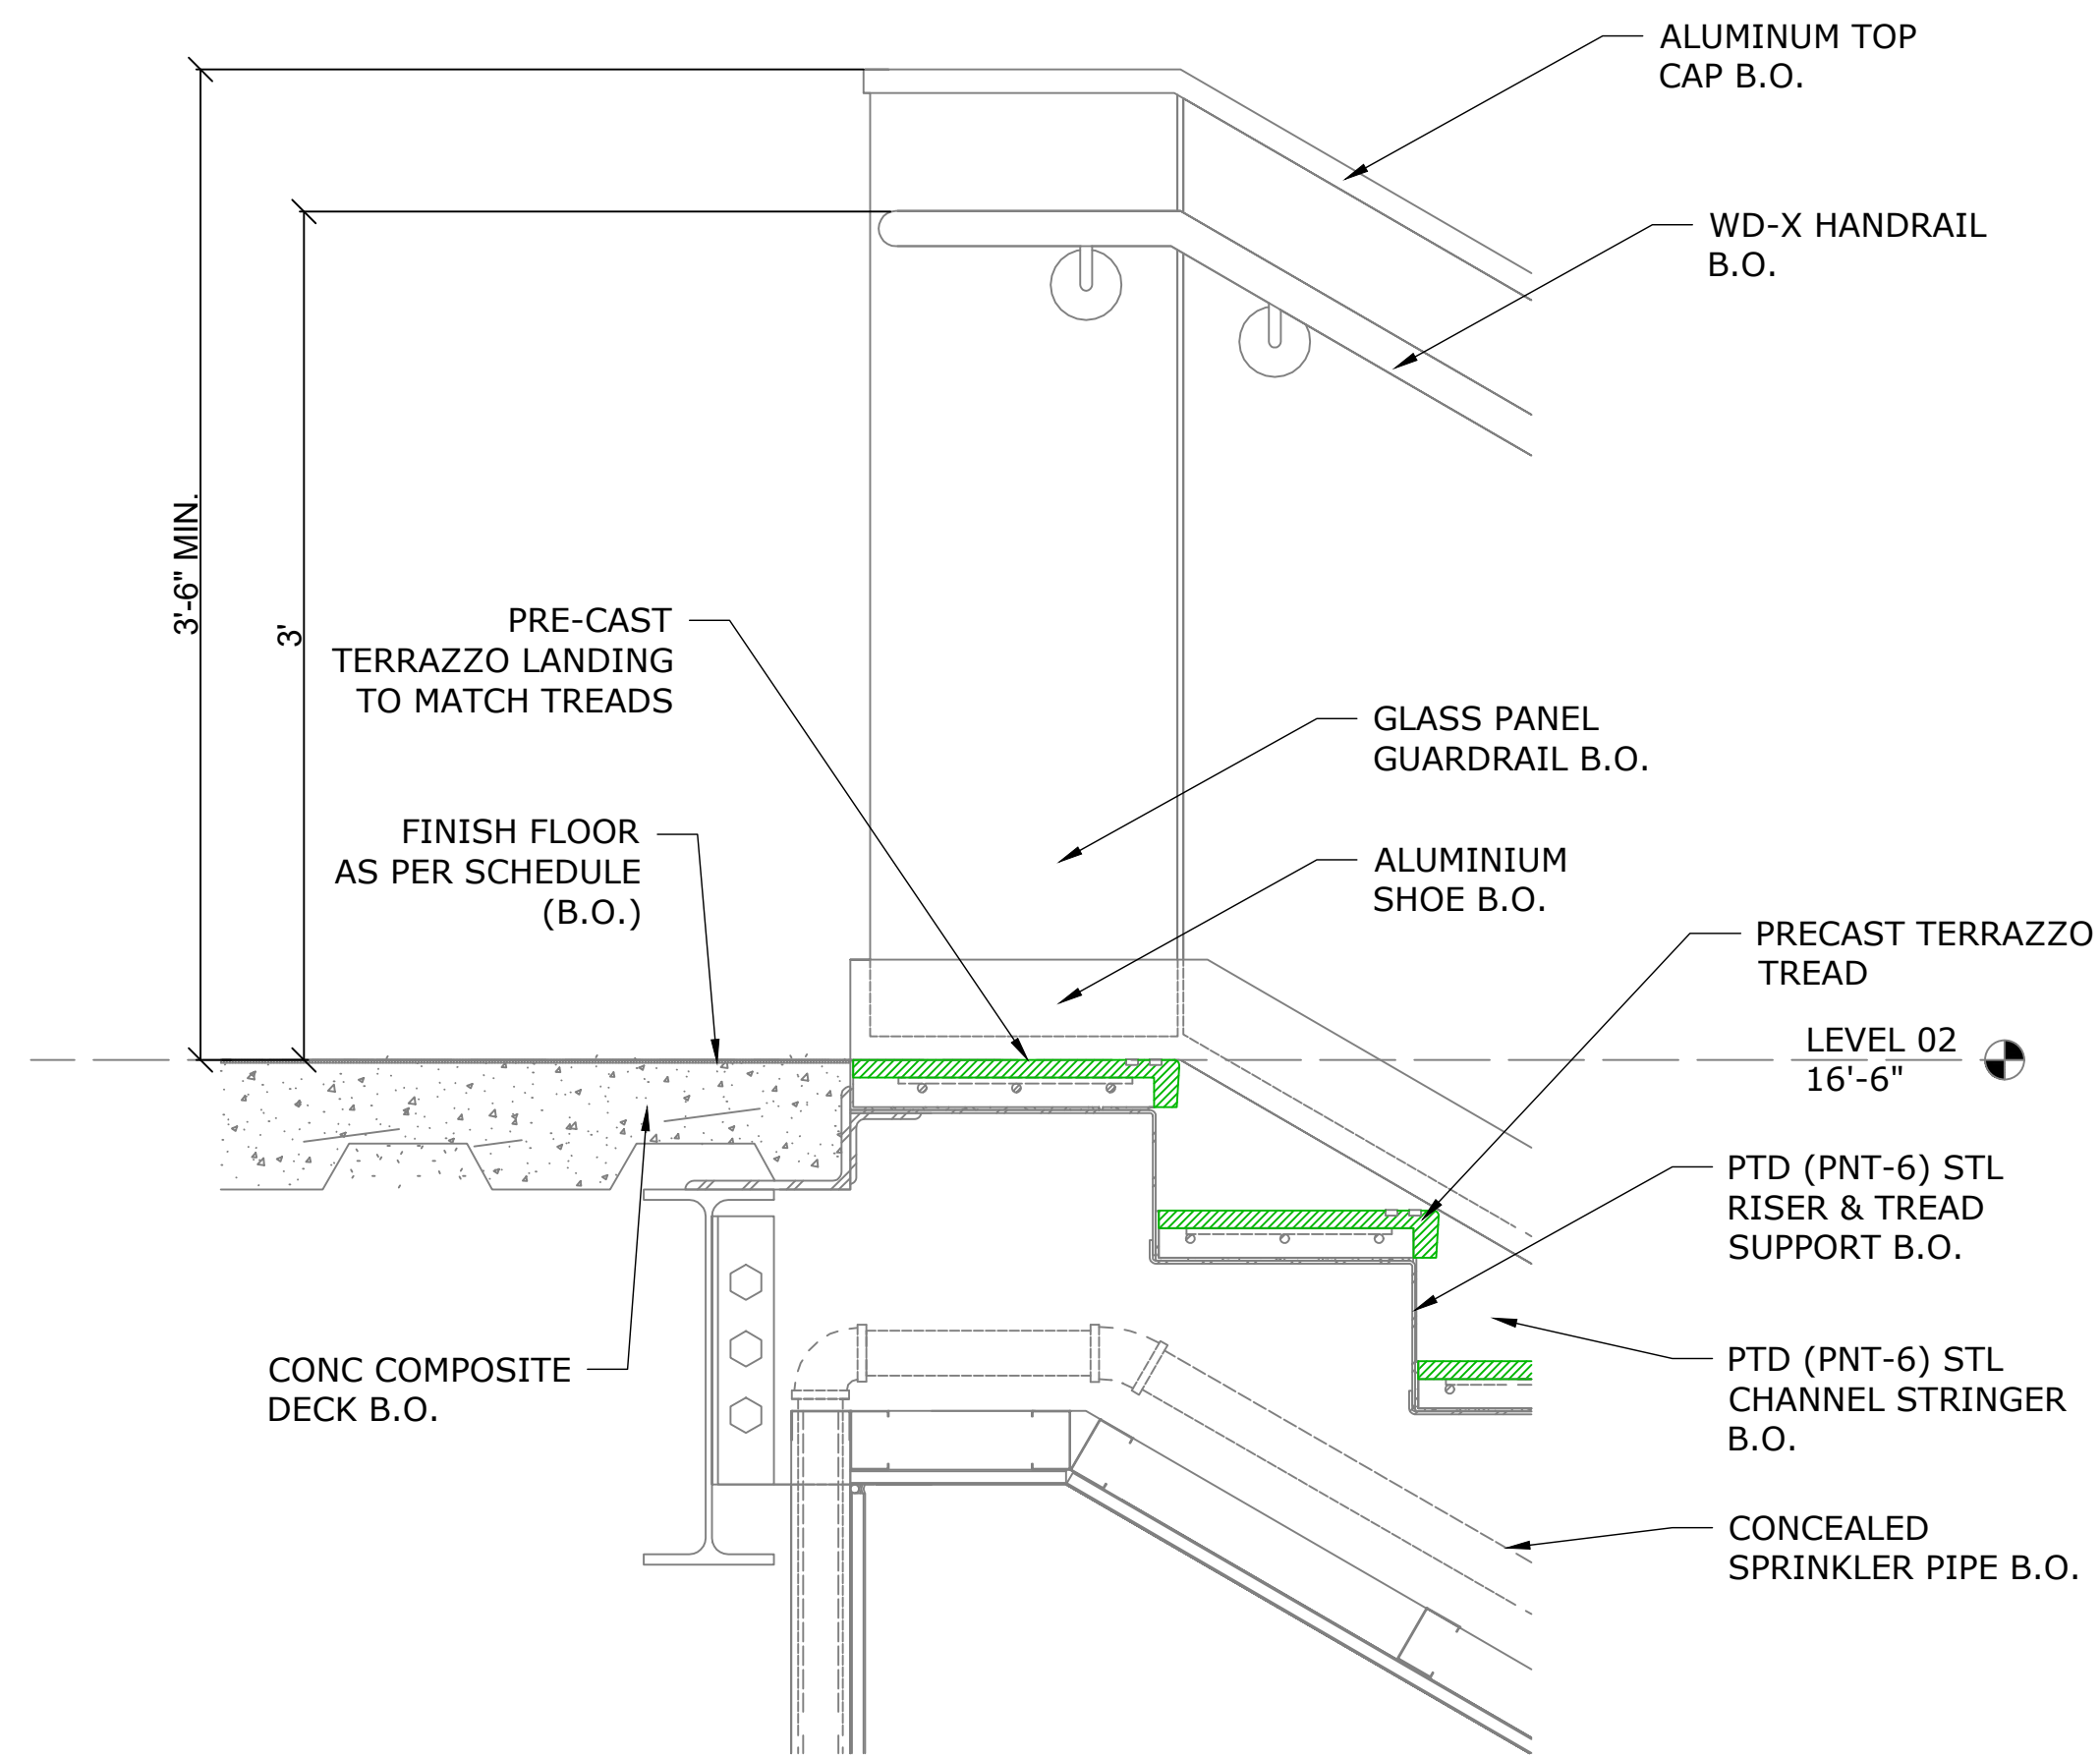


1 LOBBY STAIR TOP DETAIL
SCALE: 1-1/2"=1'-0" REF: 6/ A-445

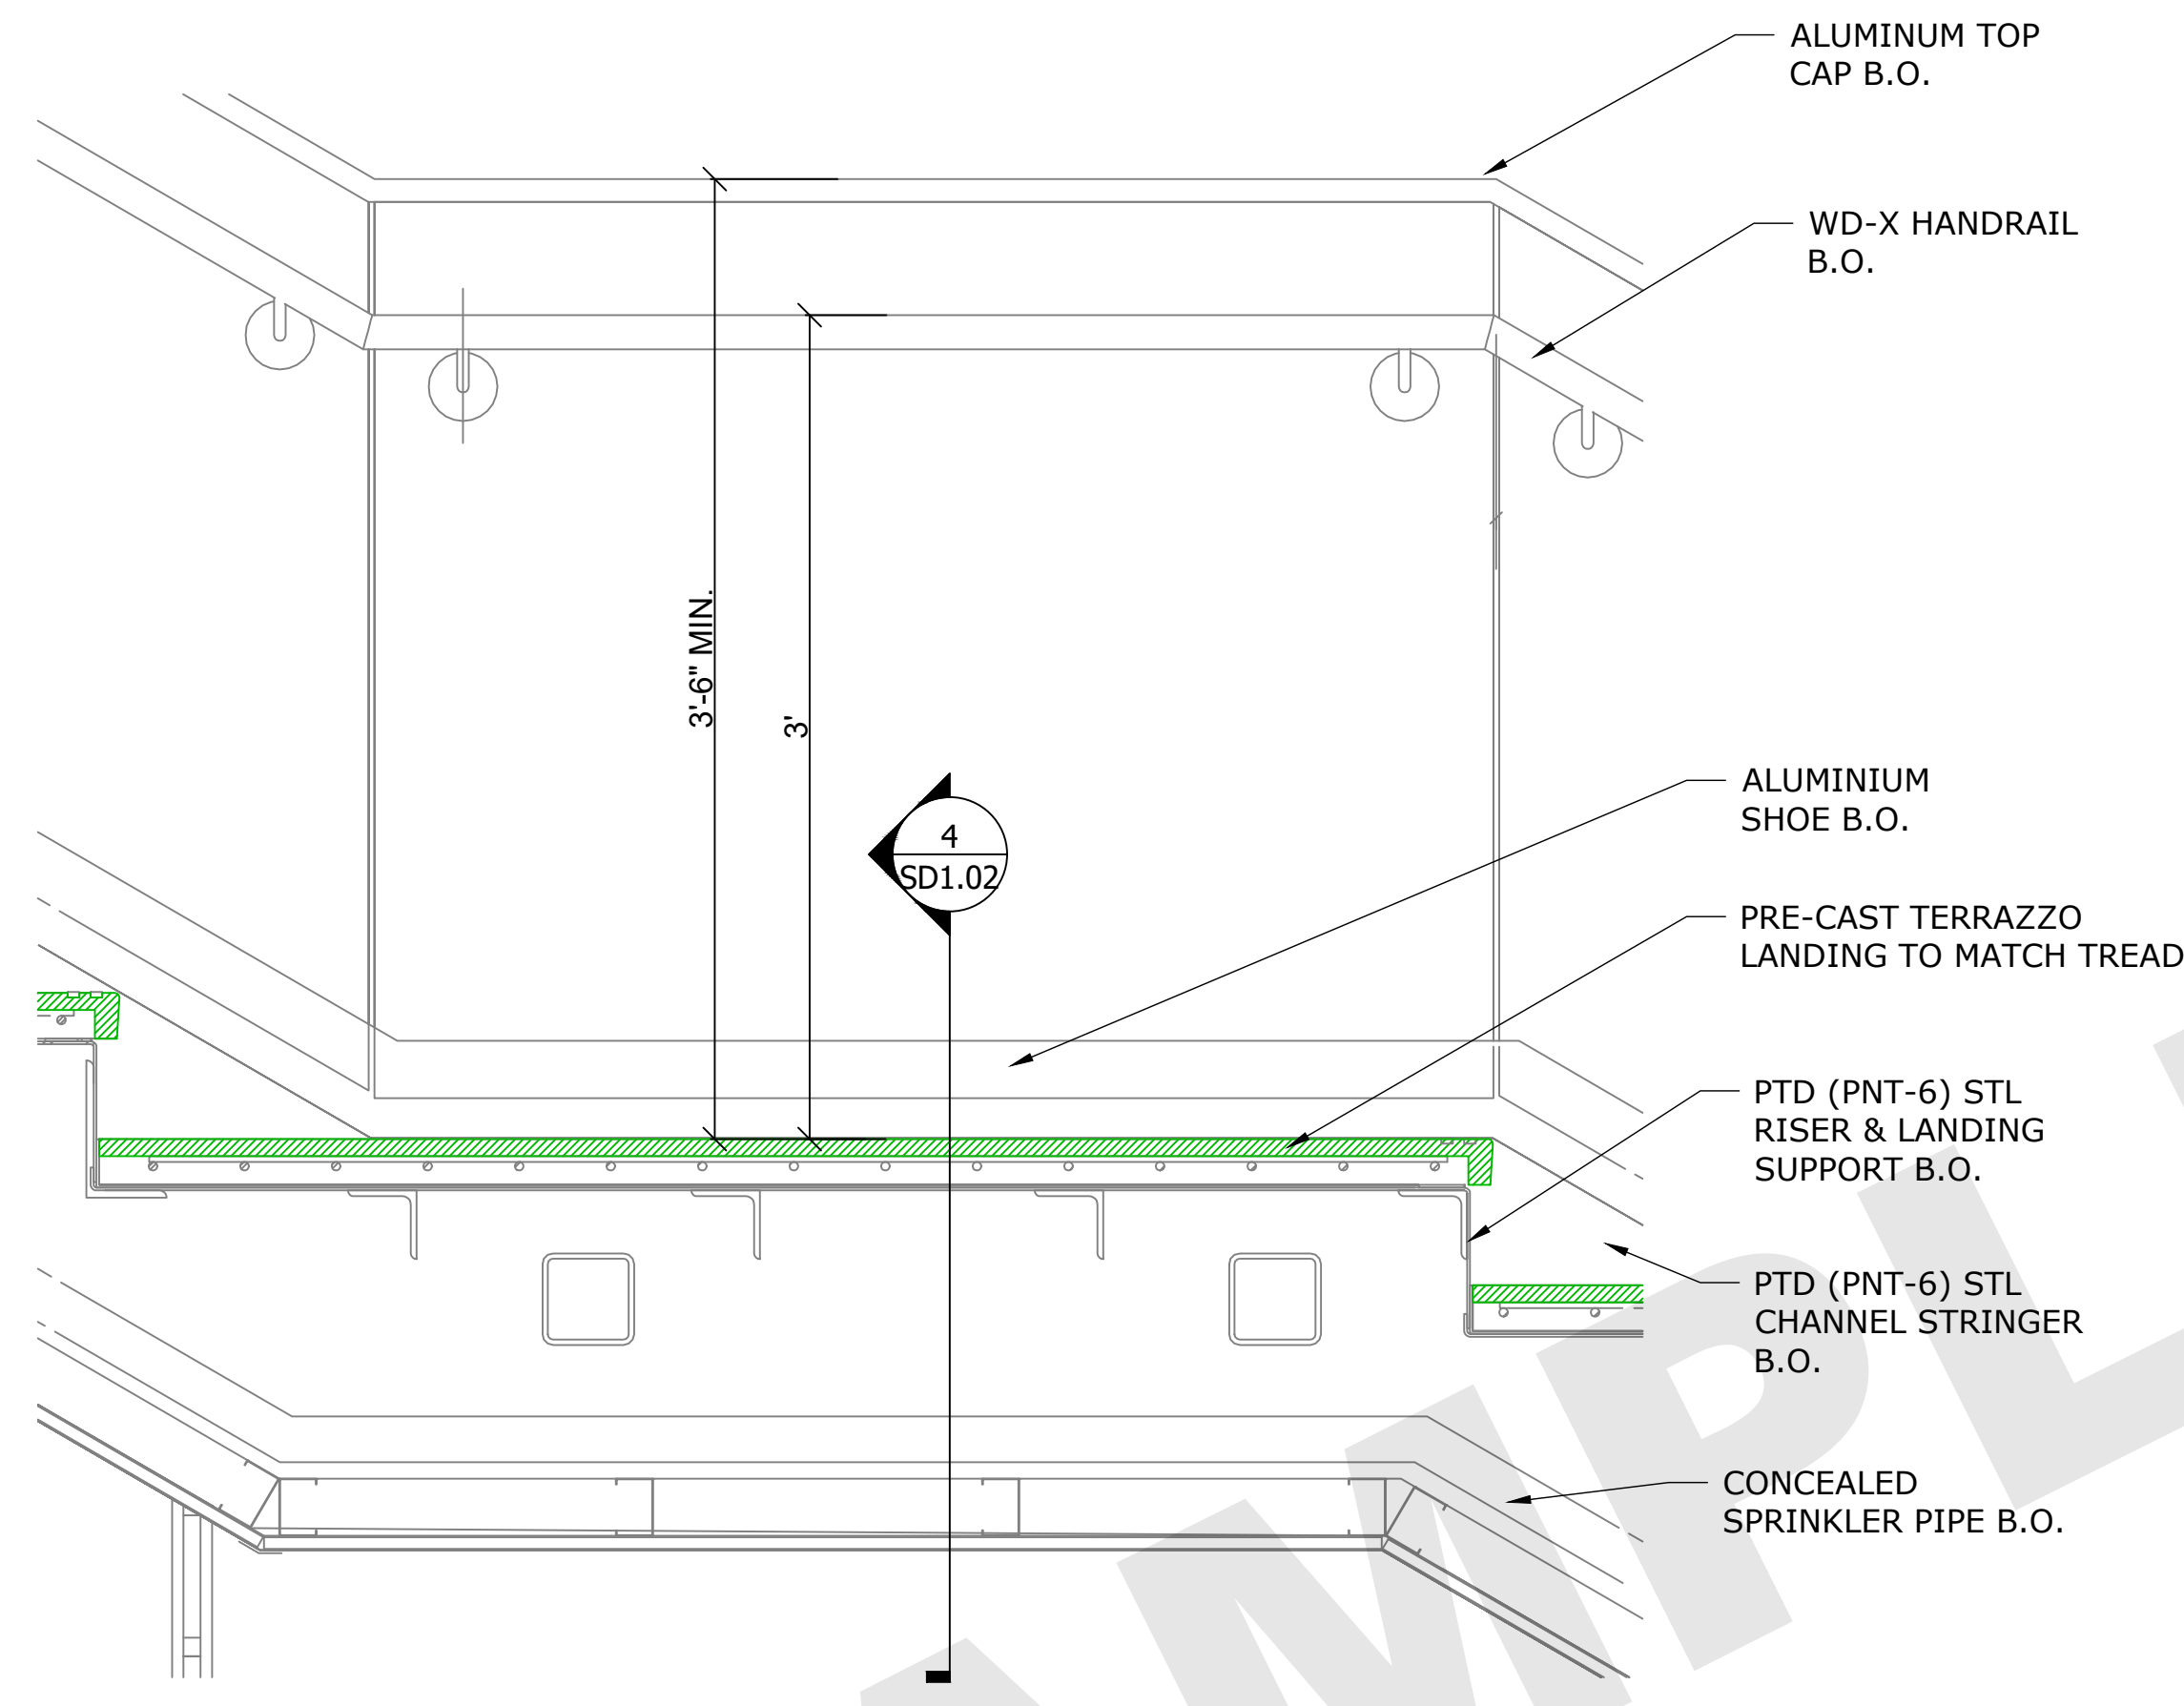


2 LOBBY STAIR LANDING DETAIL
SCALE: 1-1/2"=1'-0" REF: 4/ A-445

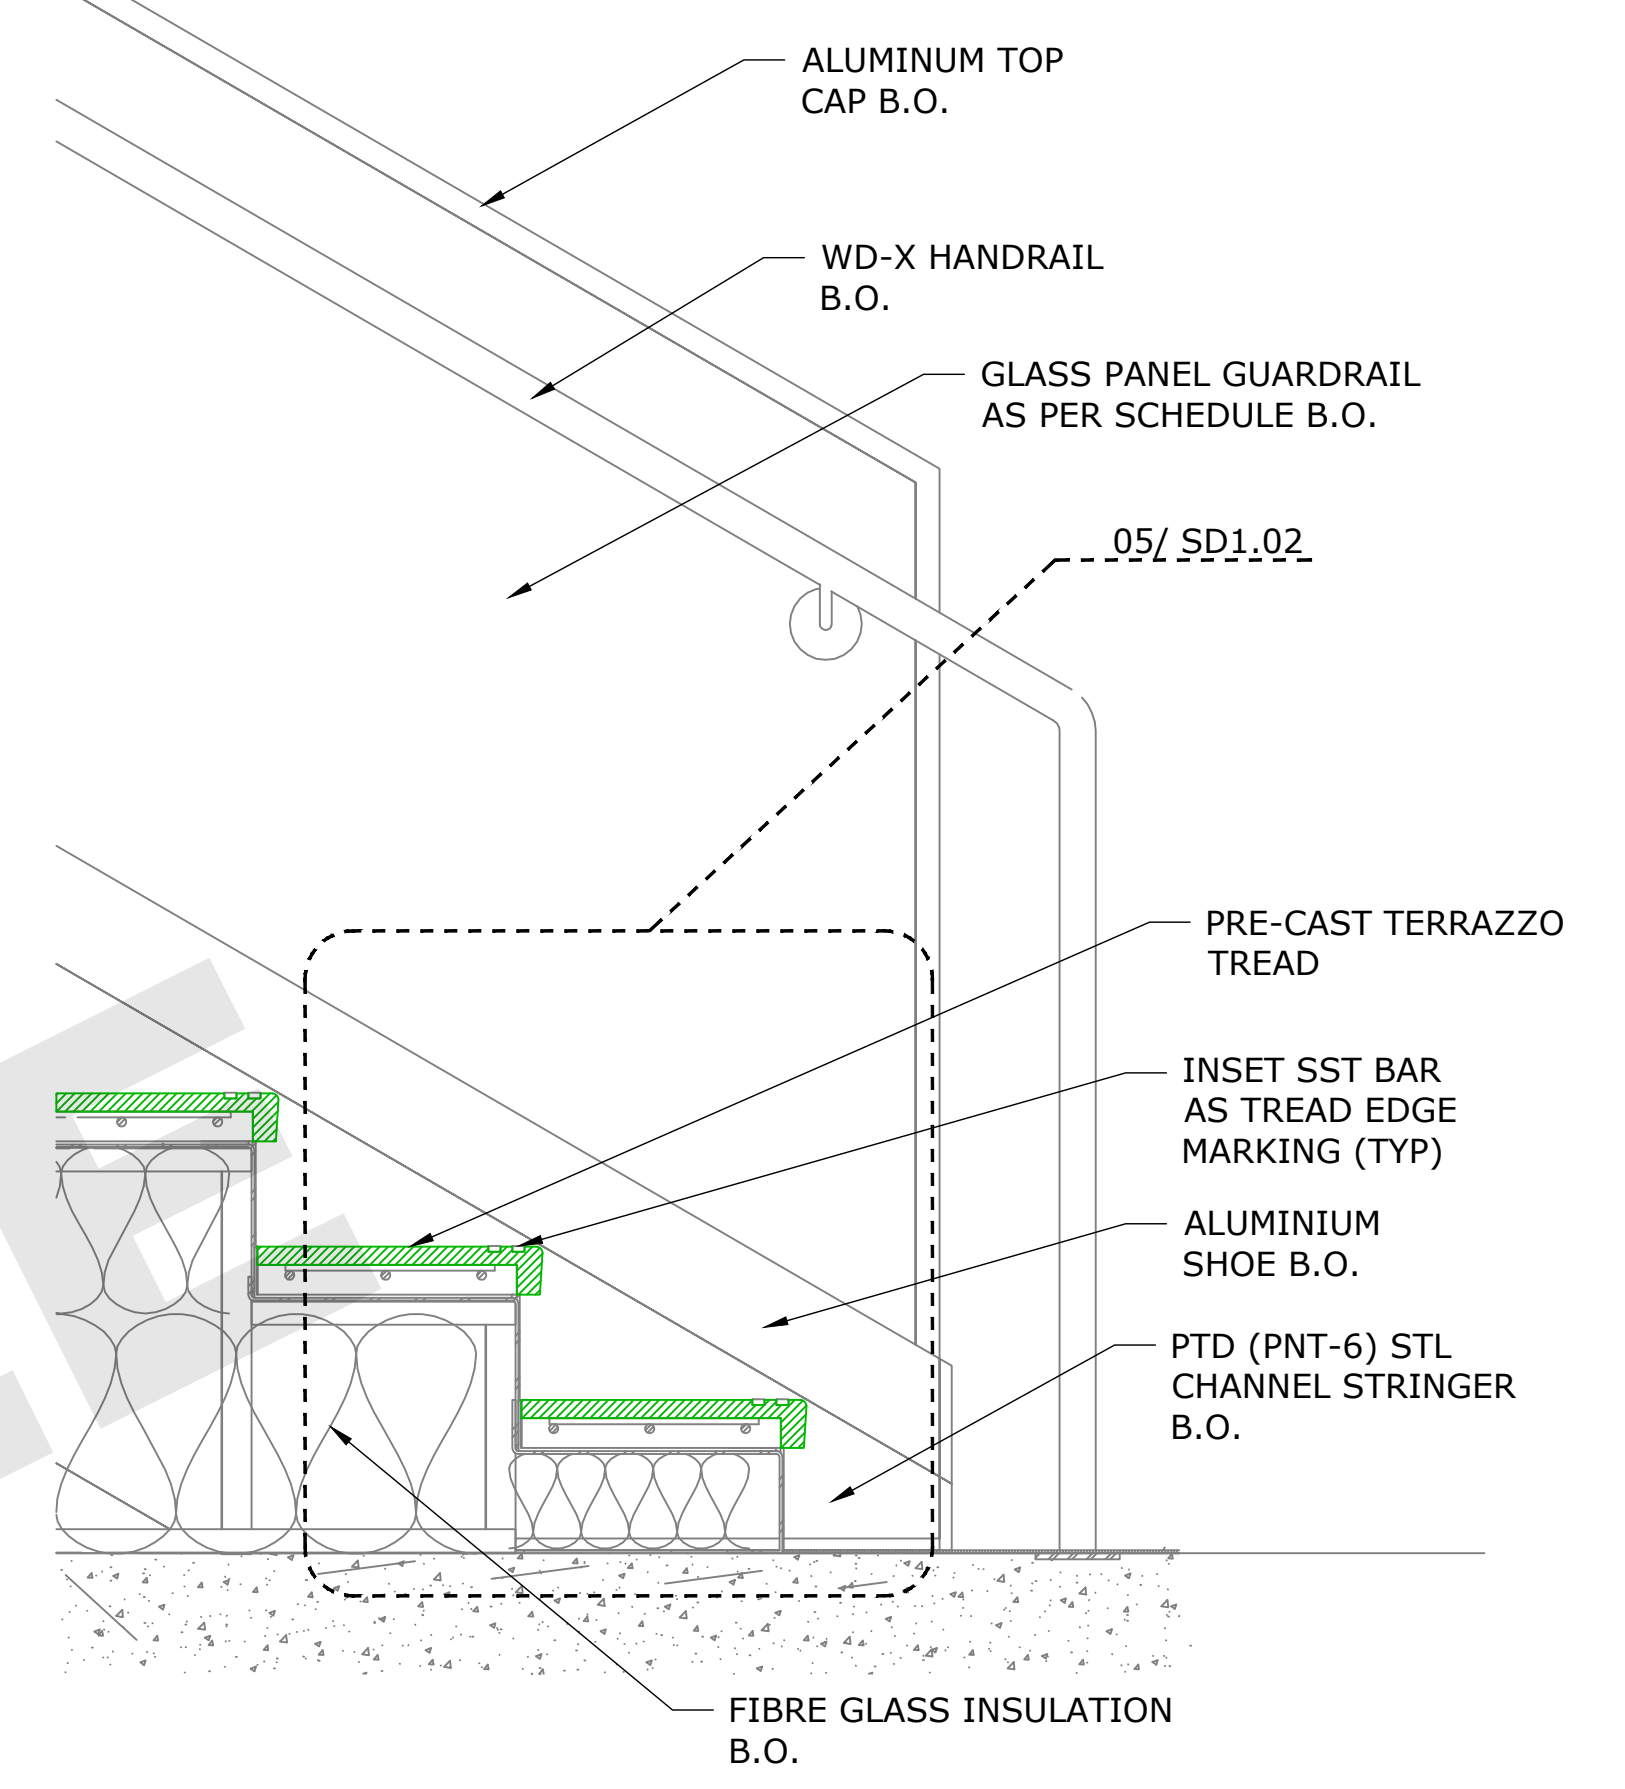


3 LOBBY STAIR BASE DETAIL
SCALE: 1-1/2"=1'-0" REF: 1/ A-445

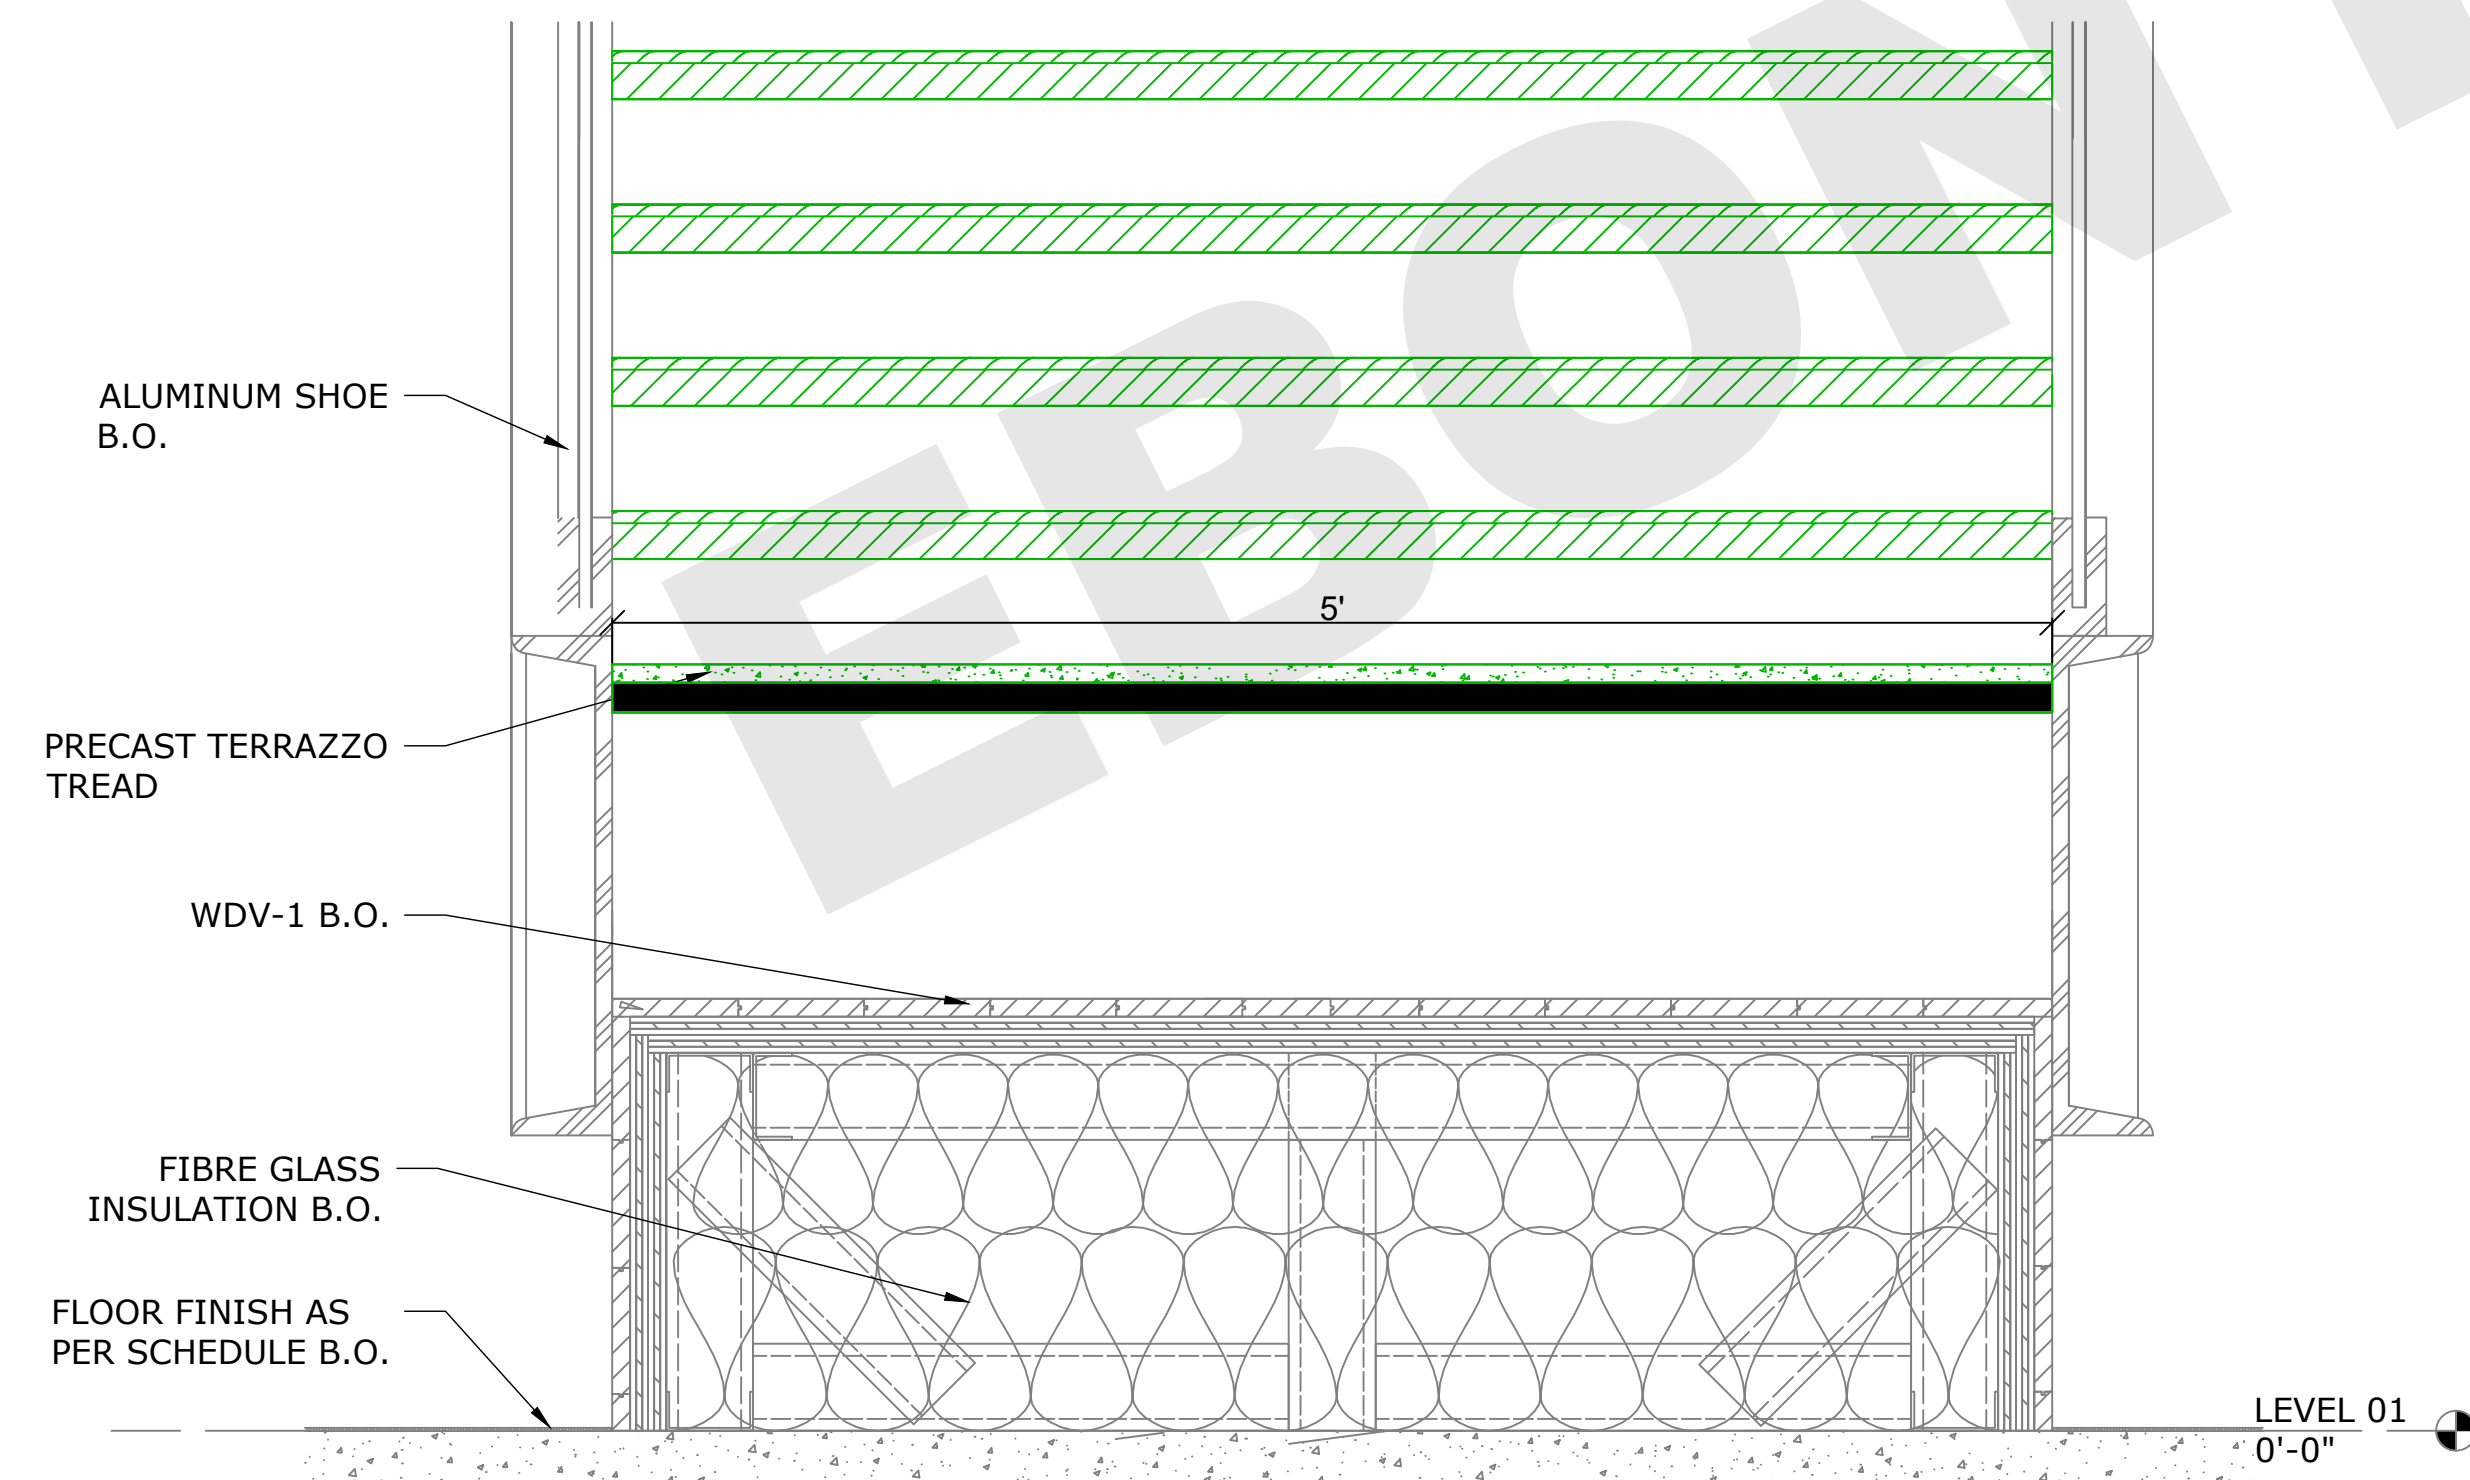


4 LOBBY STAIR TRANSVERSE SECTION
SCALE: 1-1/2"=1'-0" REF: 9/ A-445

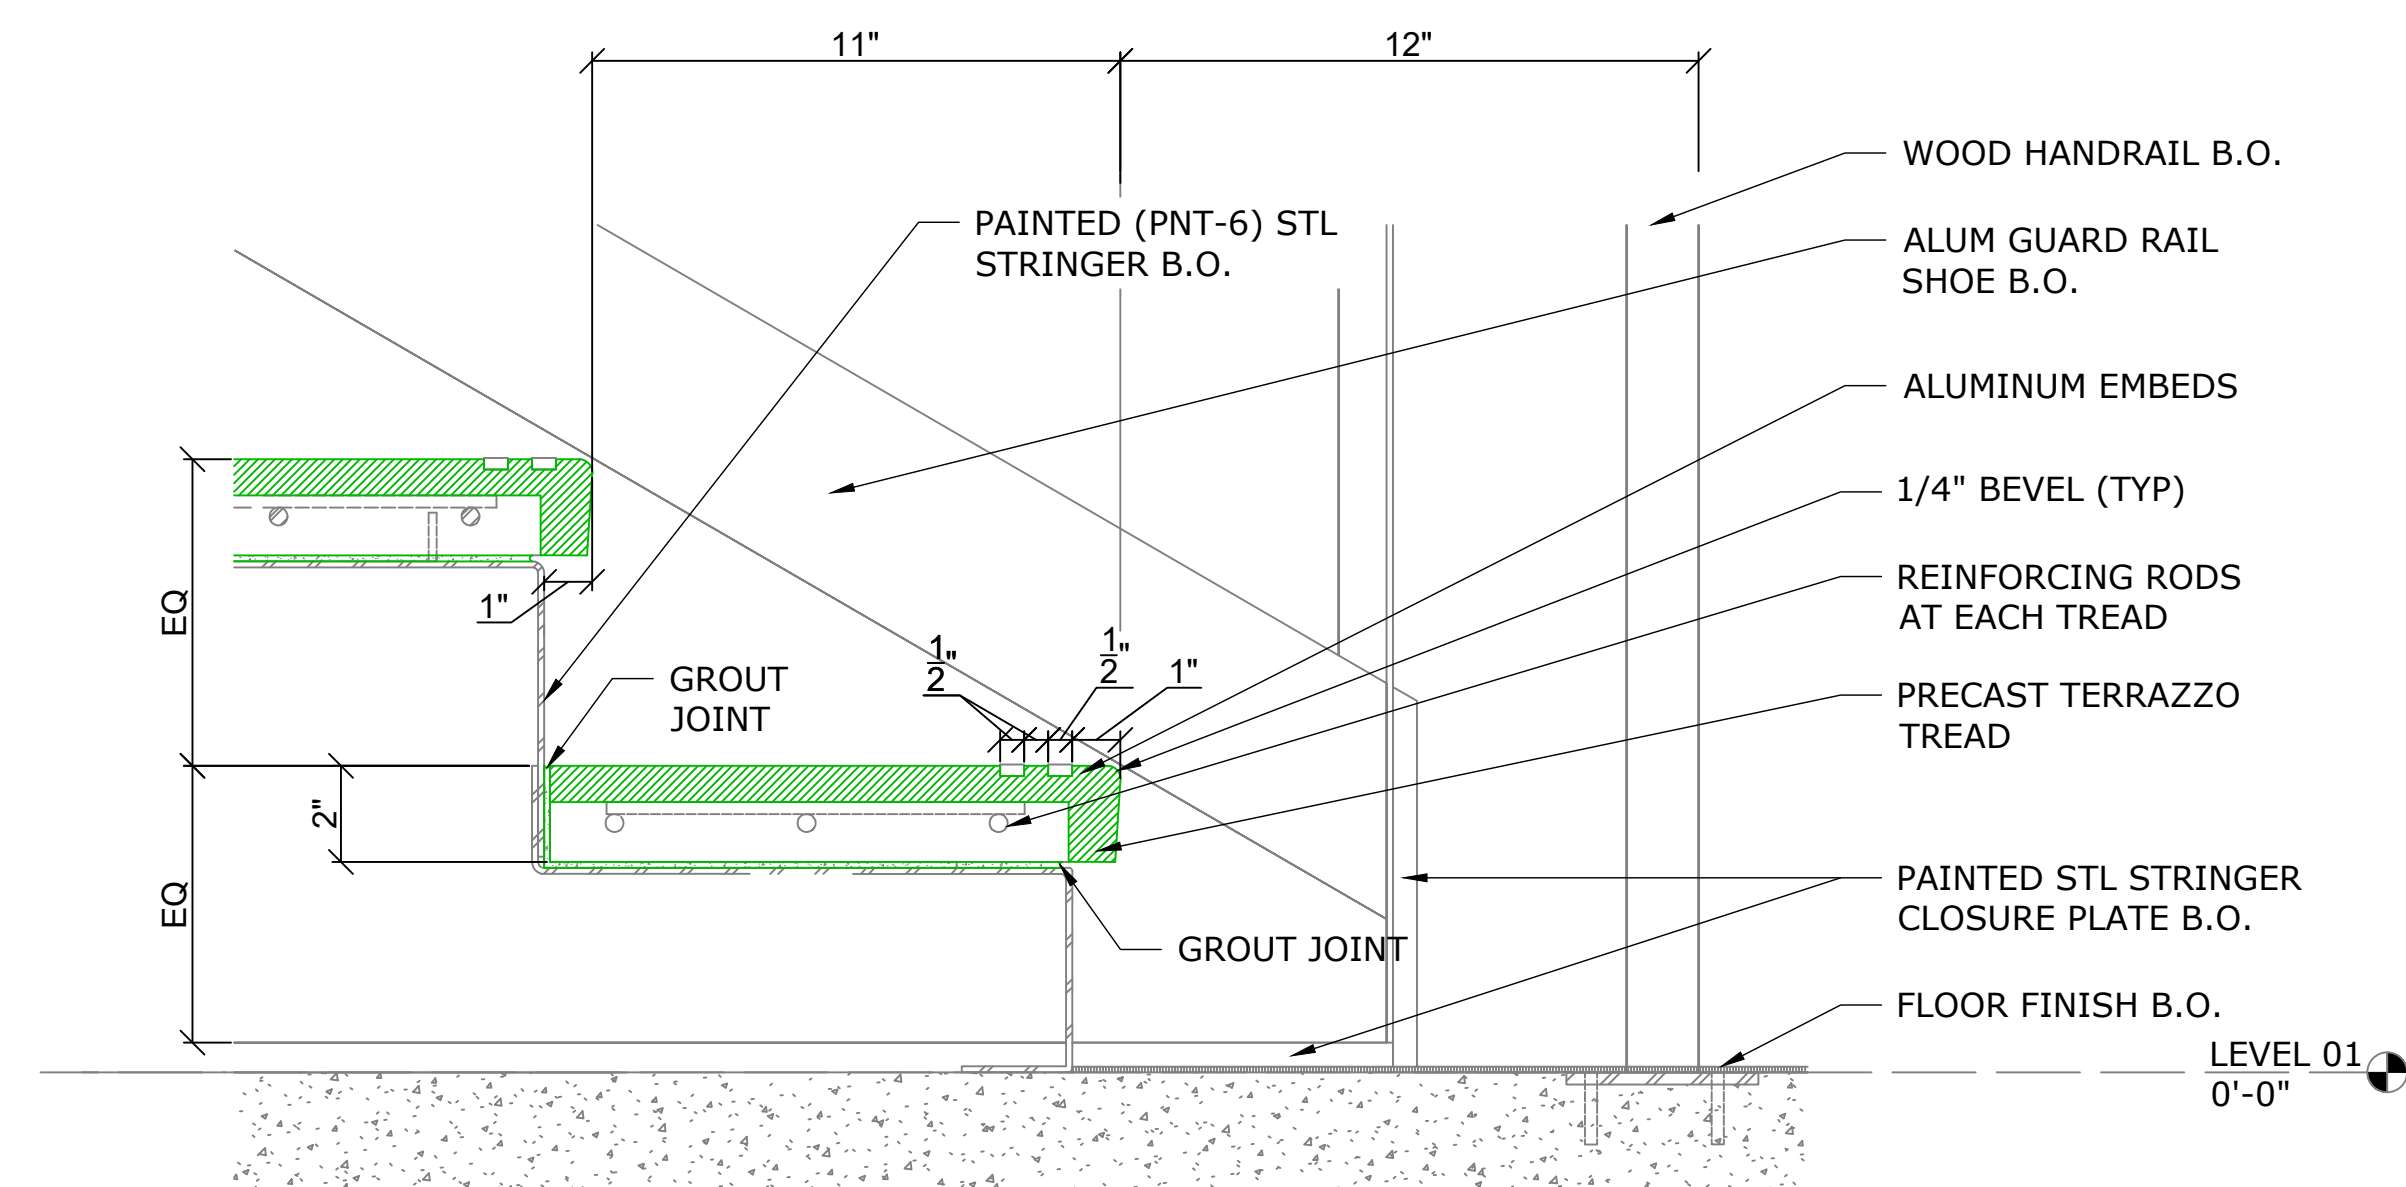

5 SECTION - LOBBY STAIR BOTTOM TREAD
SCALE: 3"=1'-0" REF: 2/ A-444

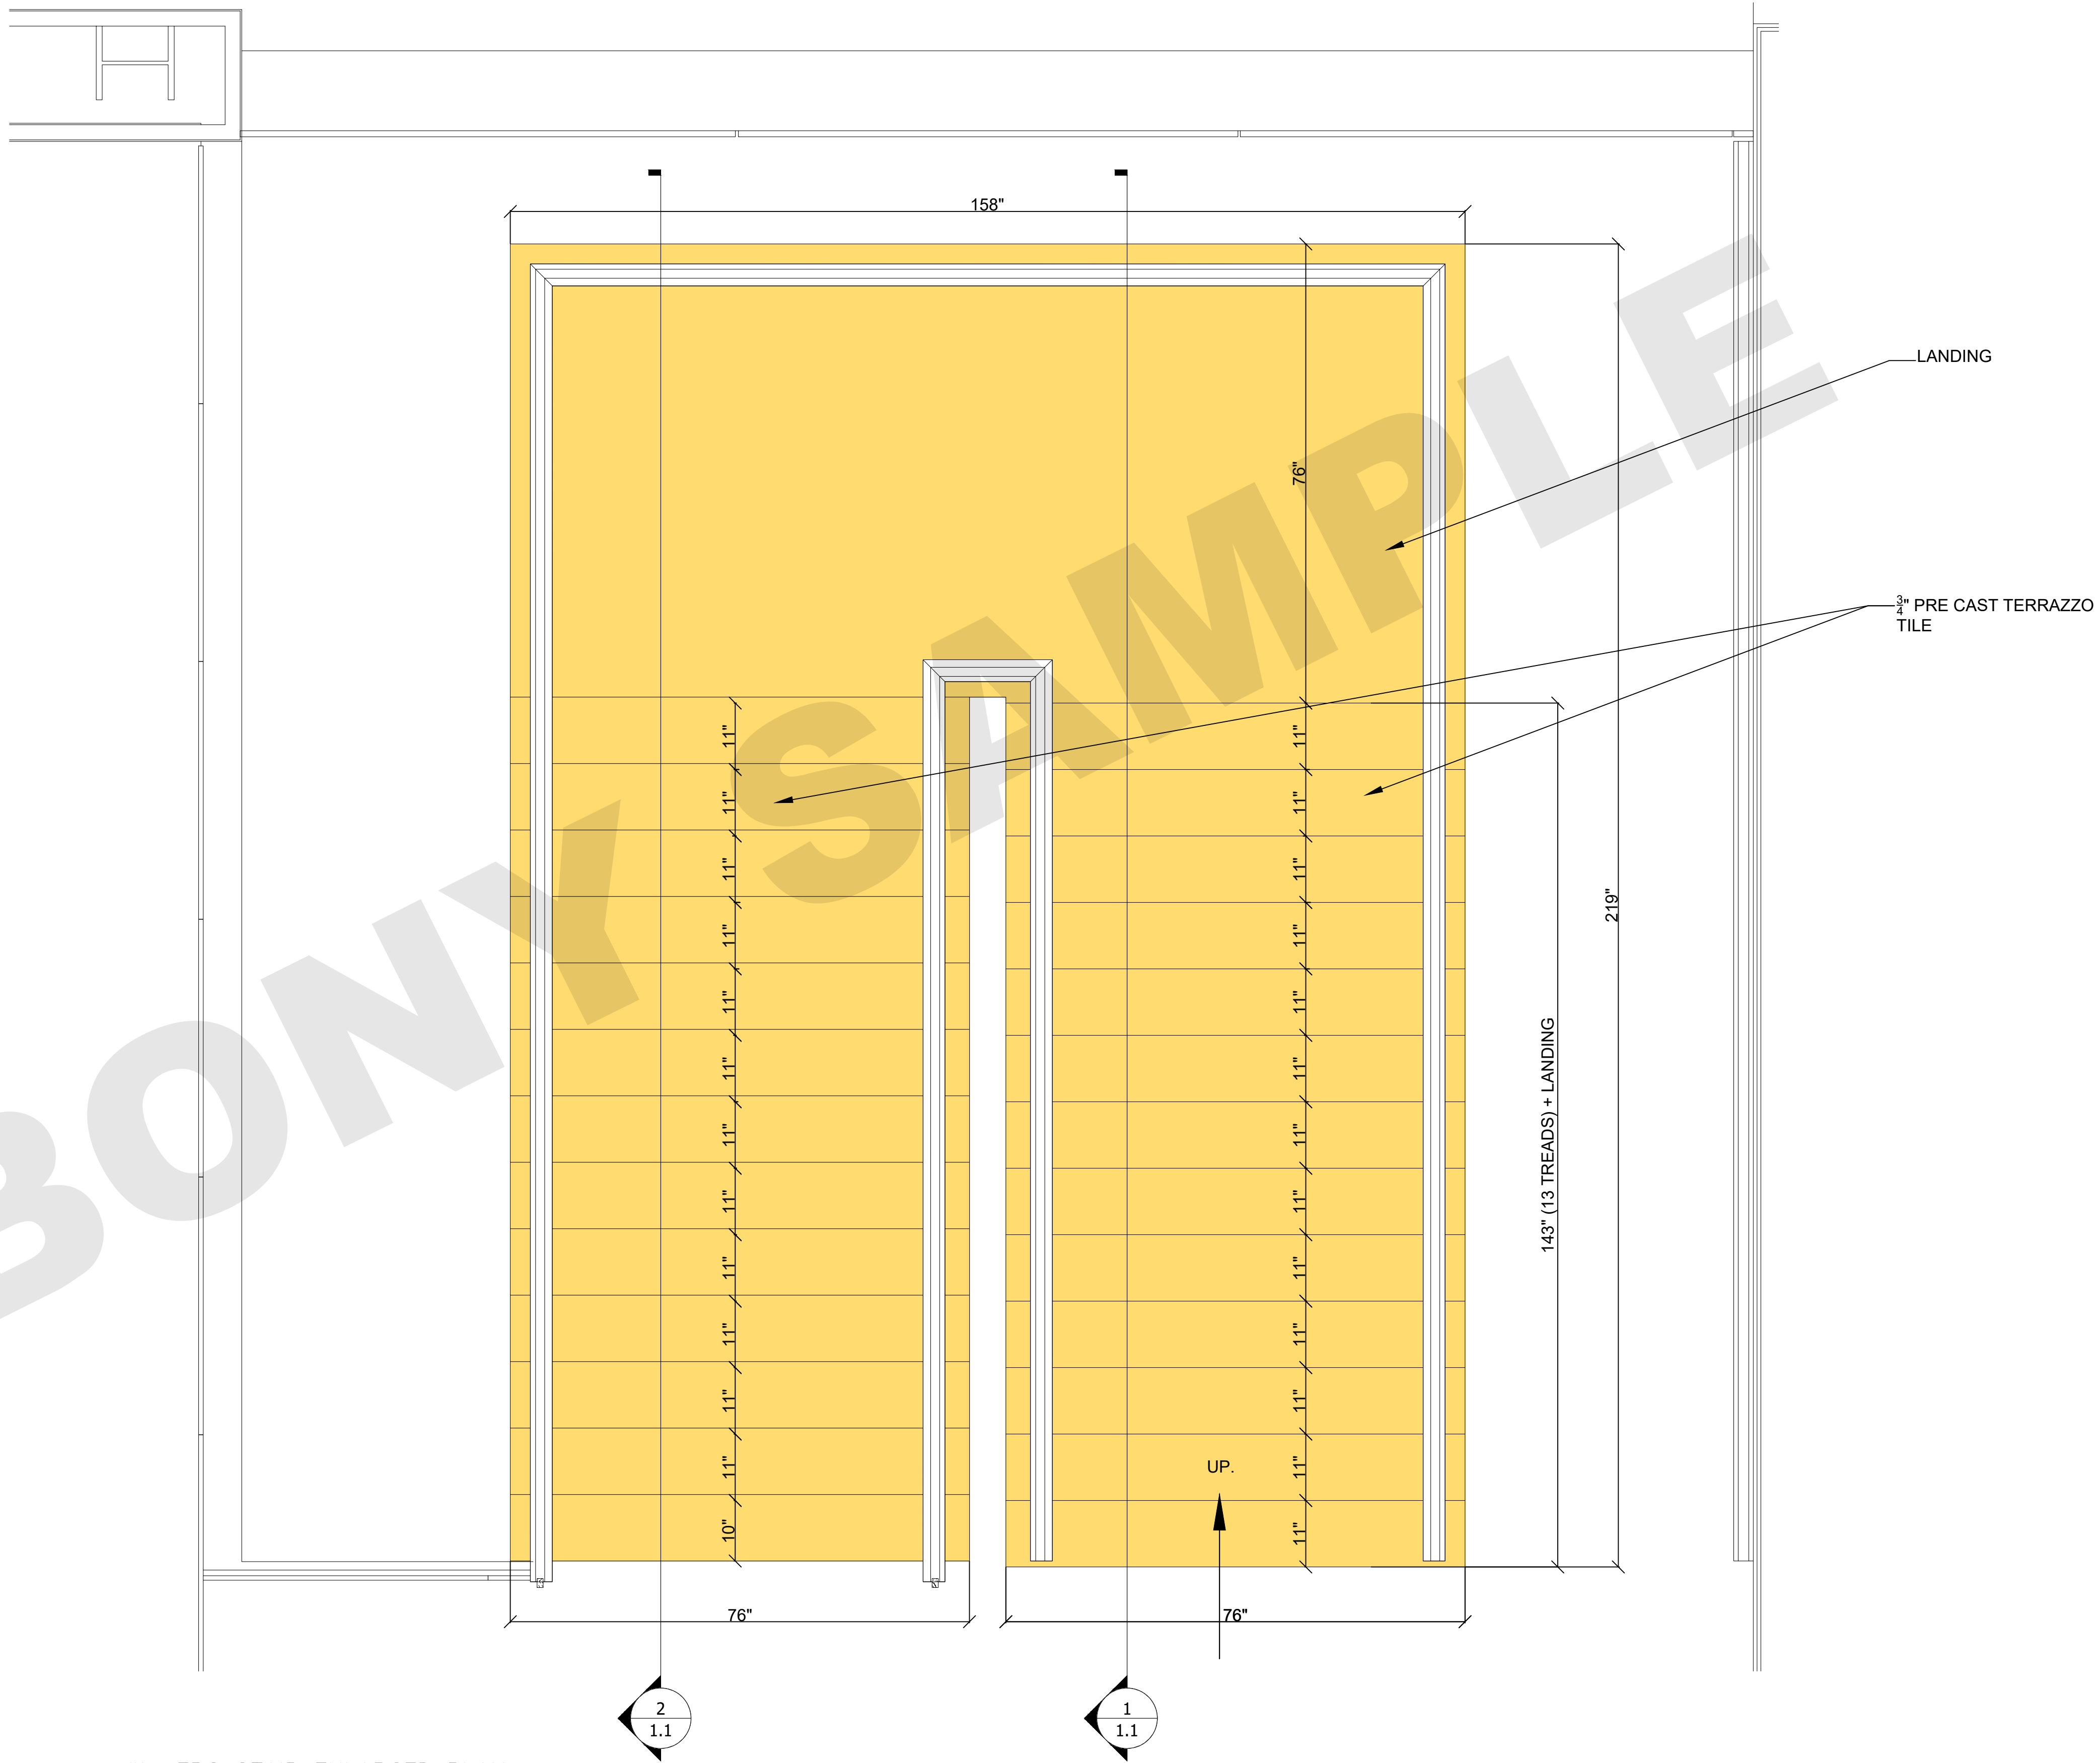


#1 EBC STAIR ENLARGED PLAN
SCALE : $\frac{3}{4}$ " = 1'-0"

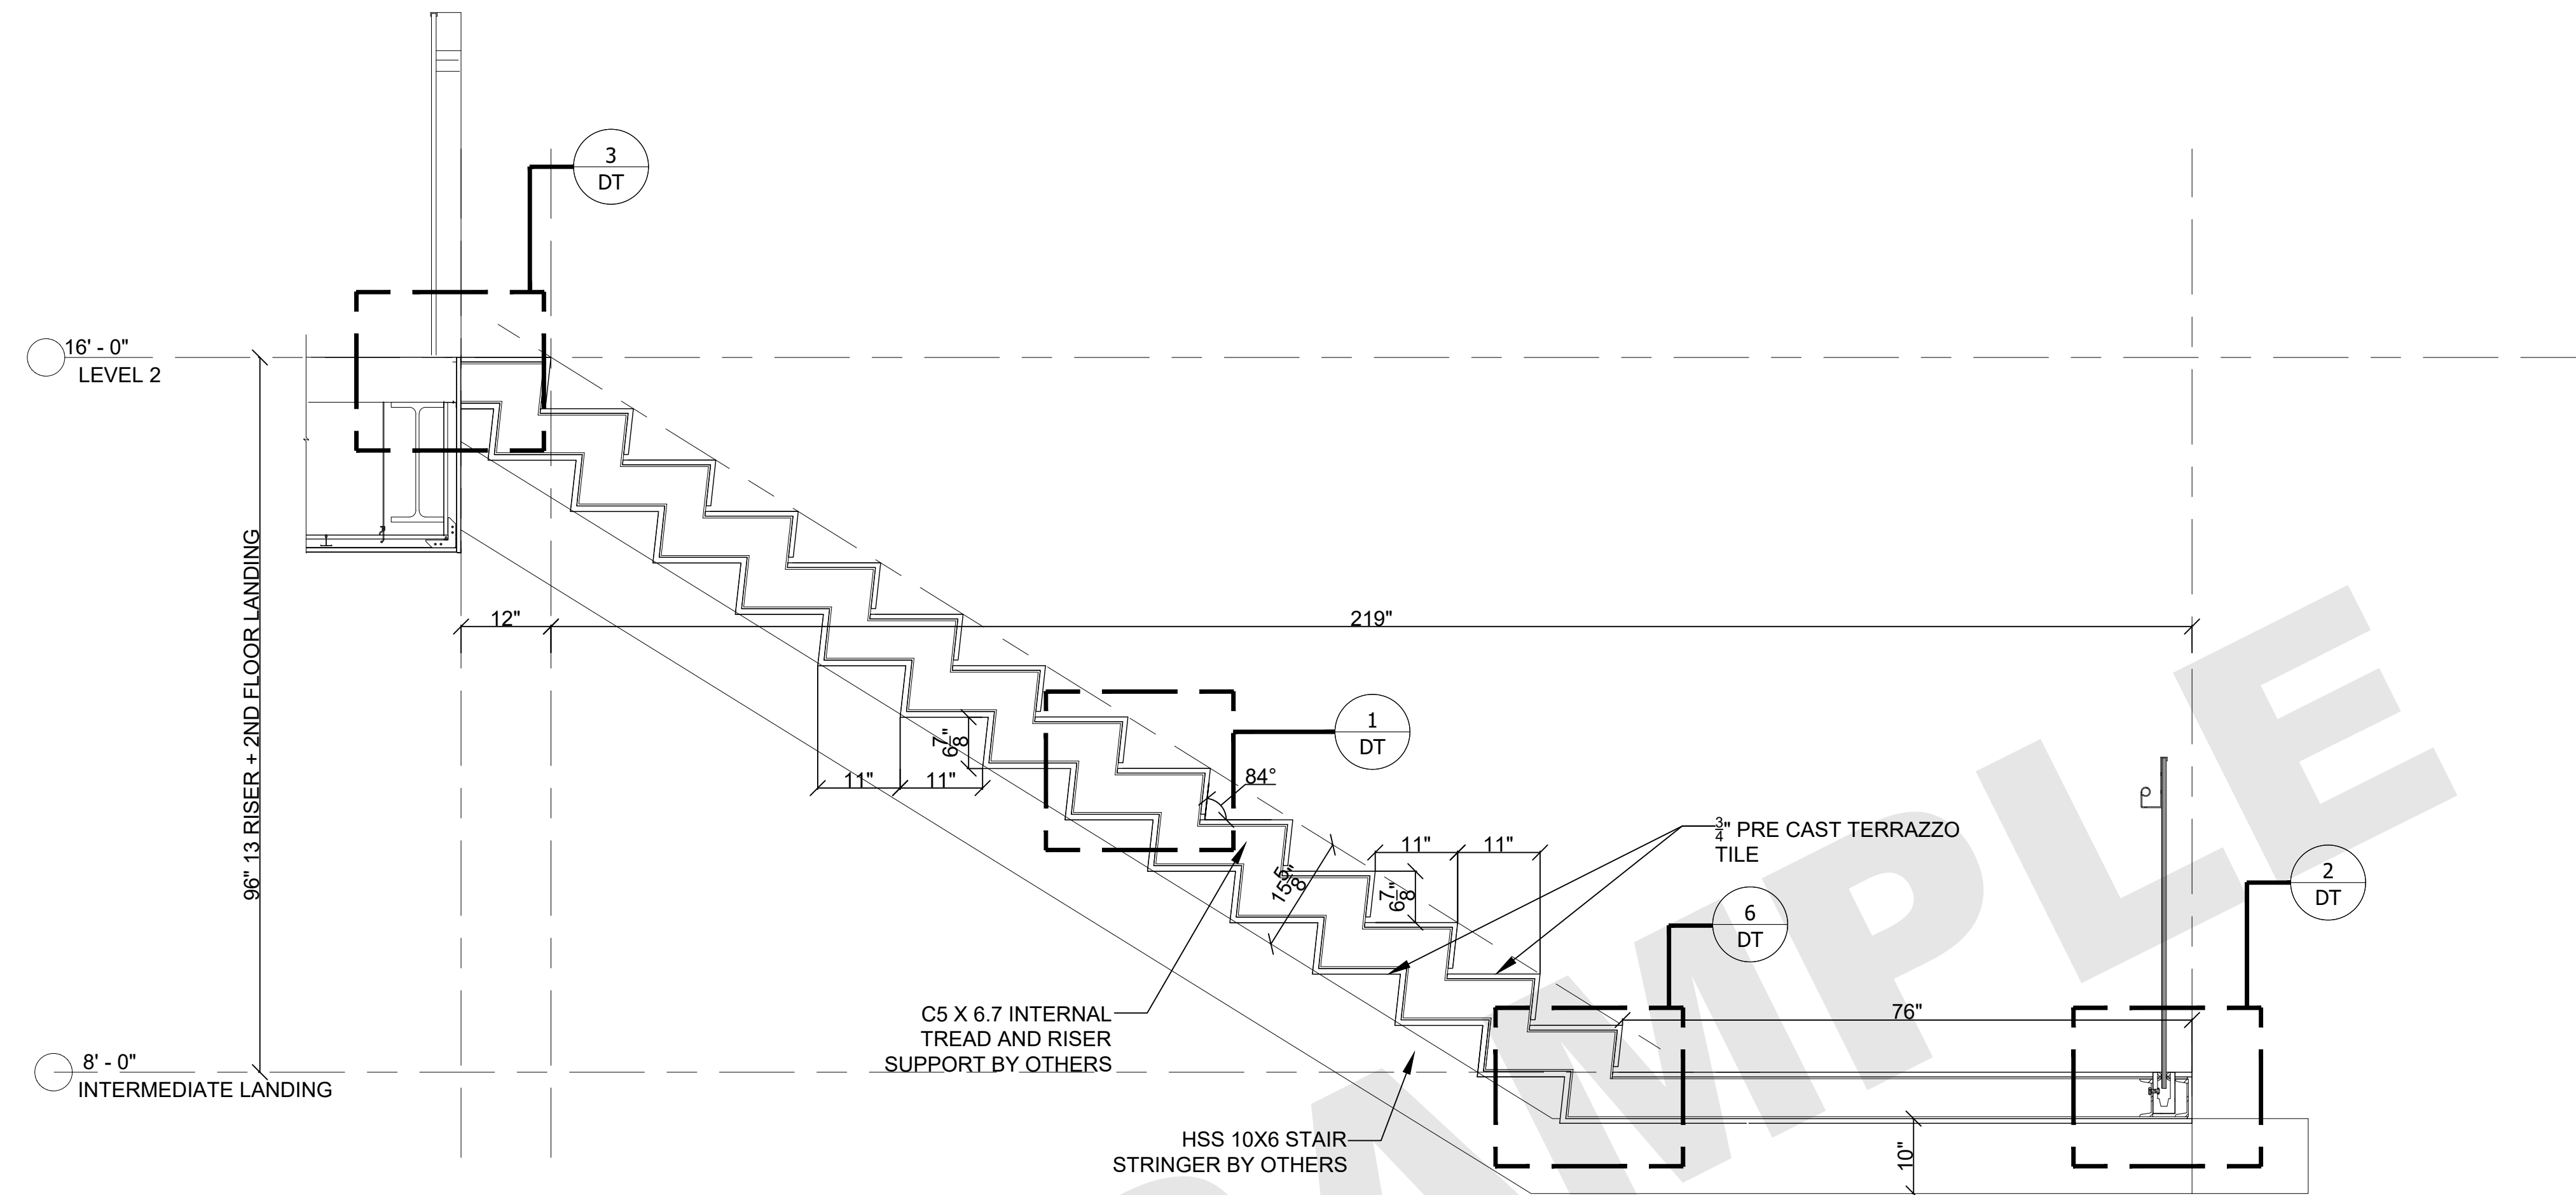






#2 EBC STAIR SECTION

SCALE : 3/4" = 1'-0"

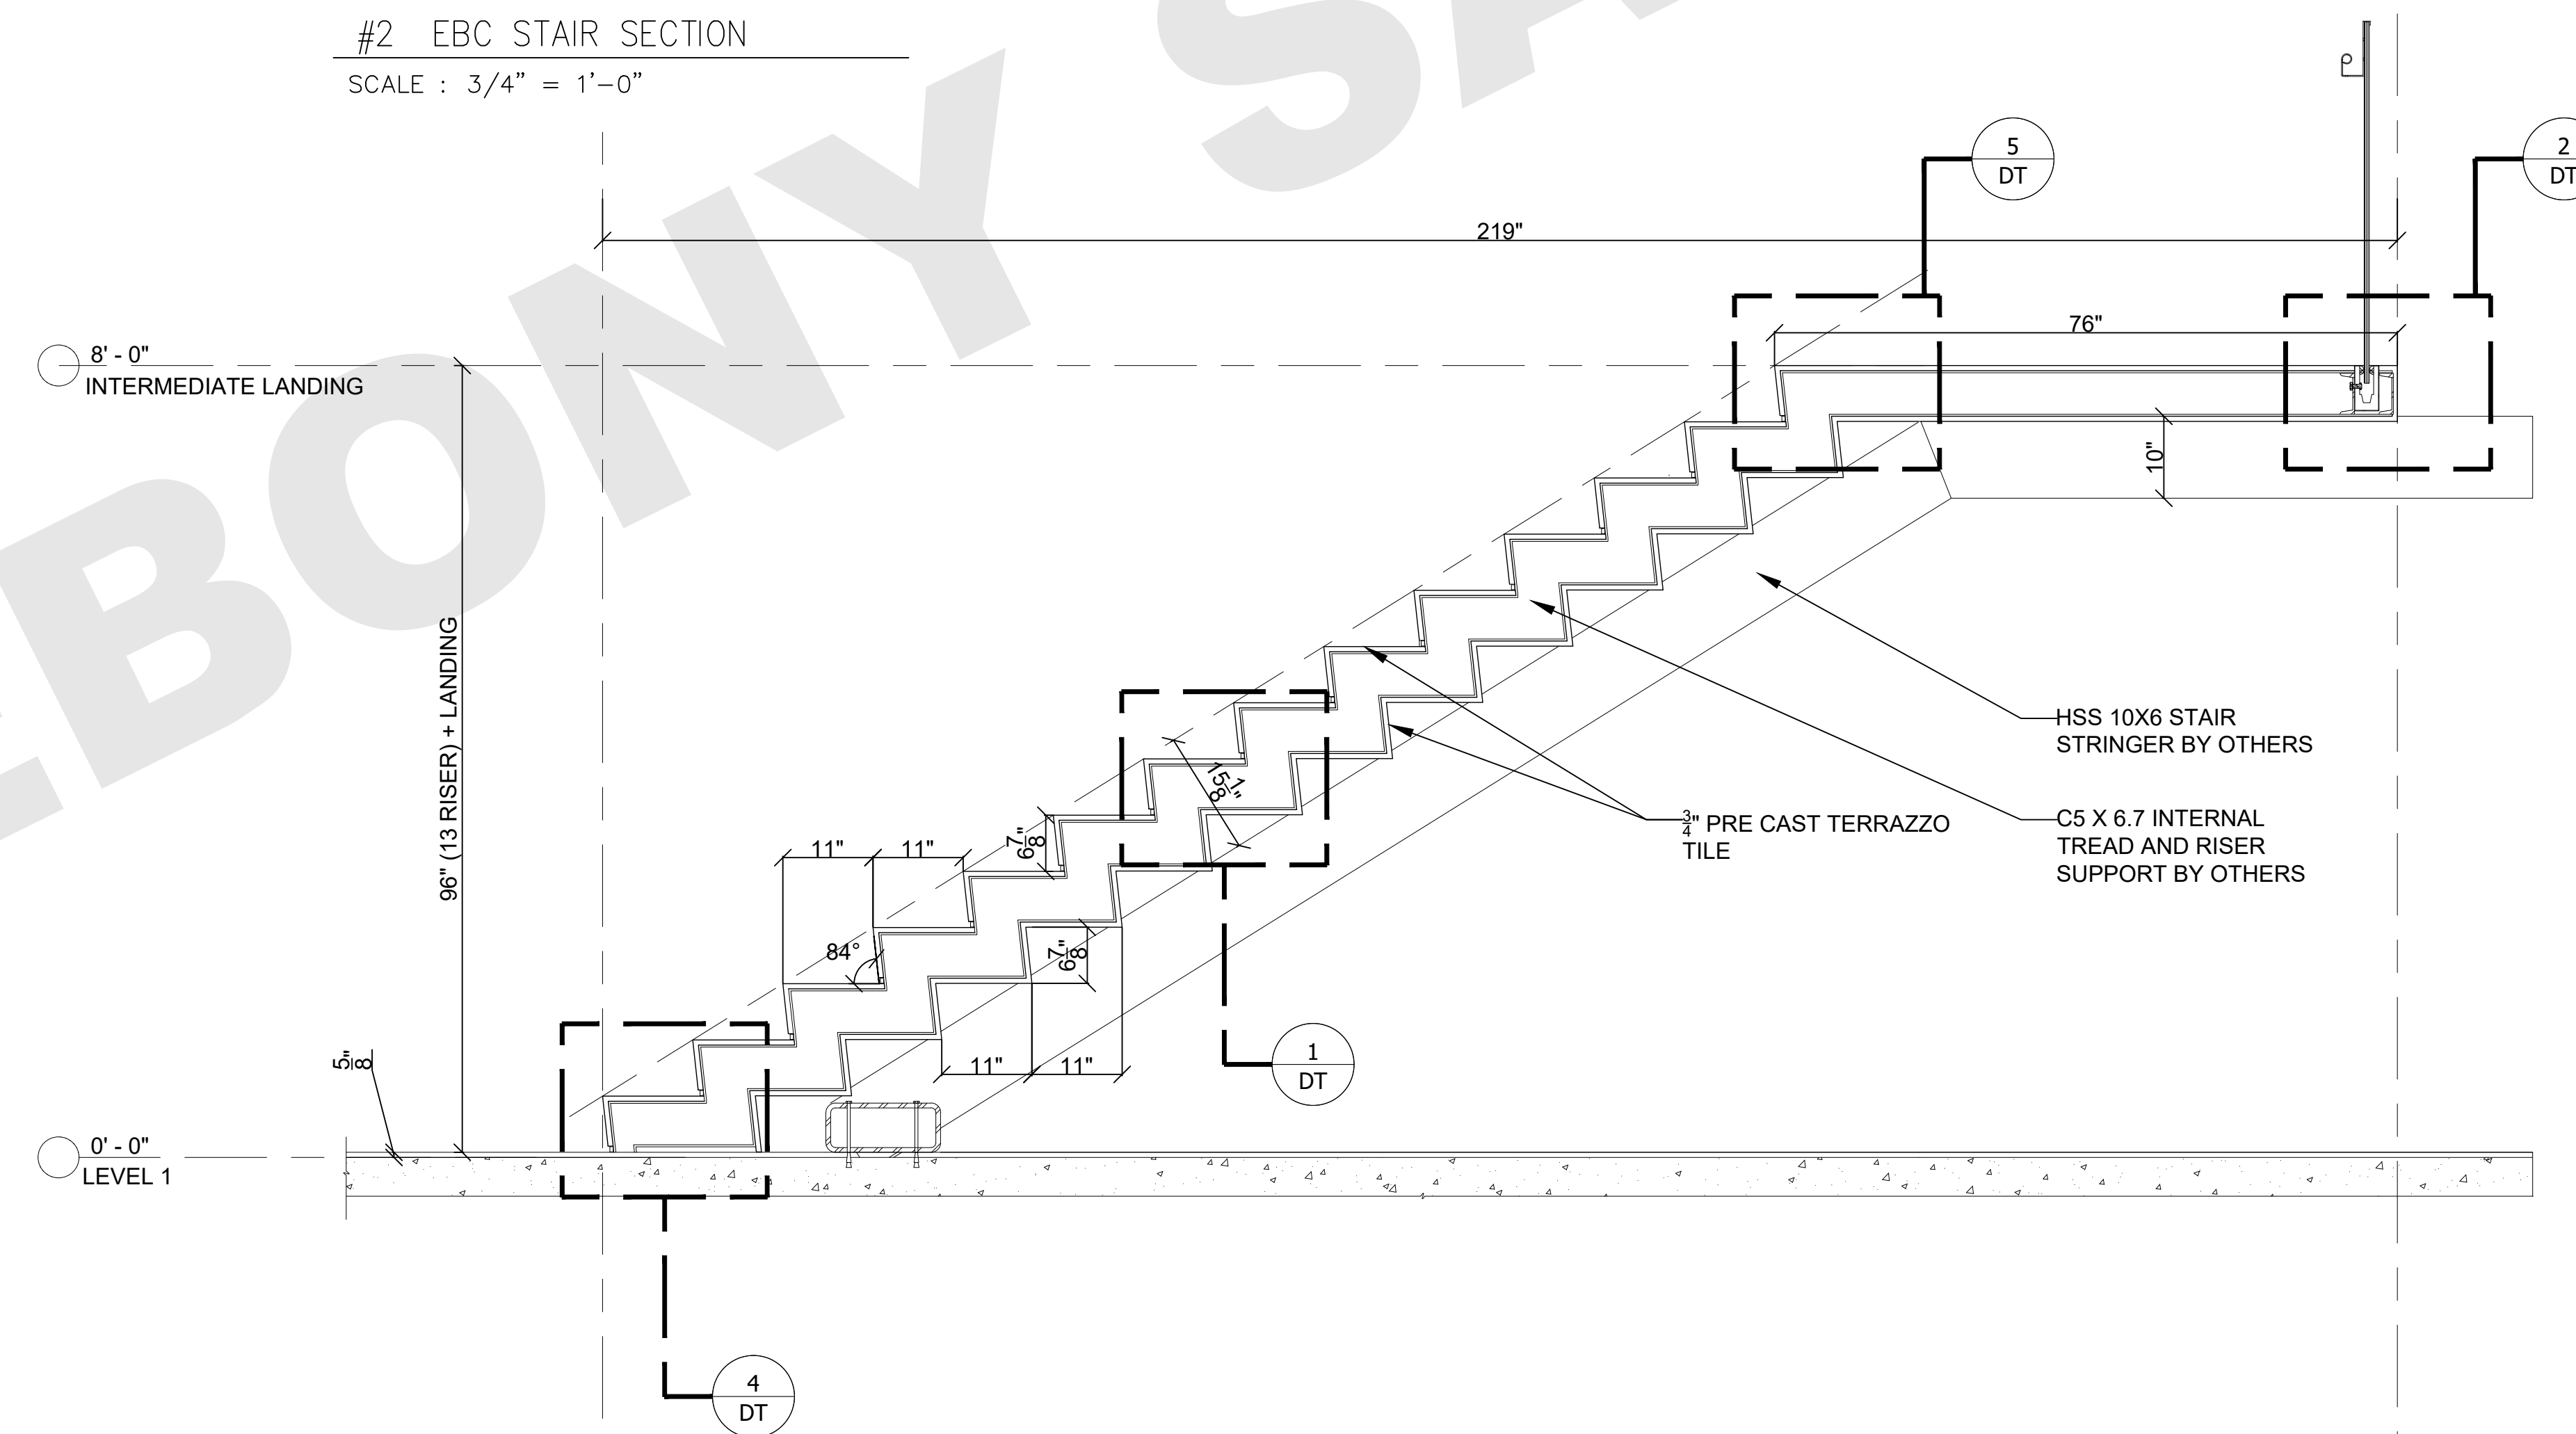


#1 EBC STAIR SECTION


SCALE : 3/4" = 1'-0"

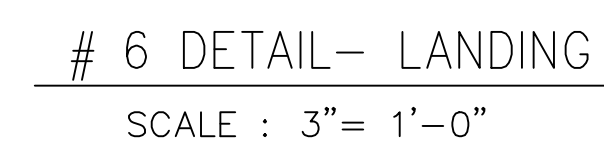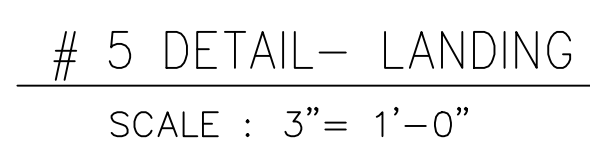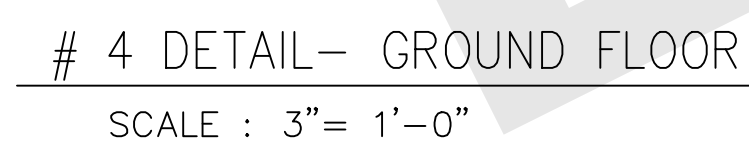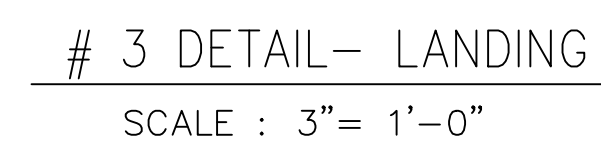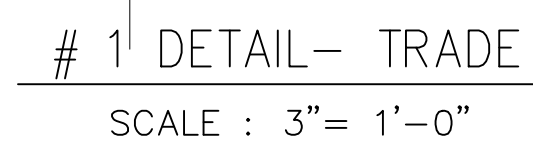

ALL THRESHOLD ARE MARBLE AND
INSTALLED B.O.

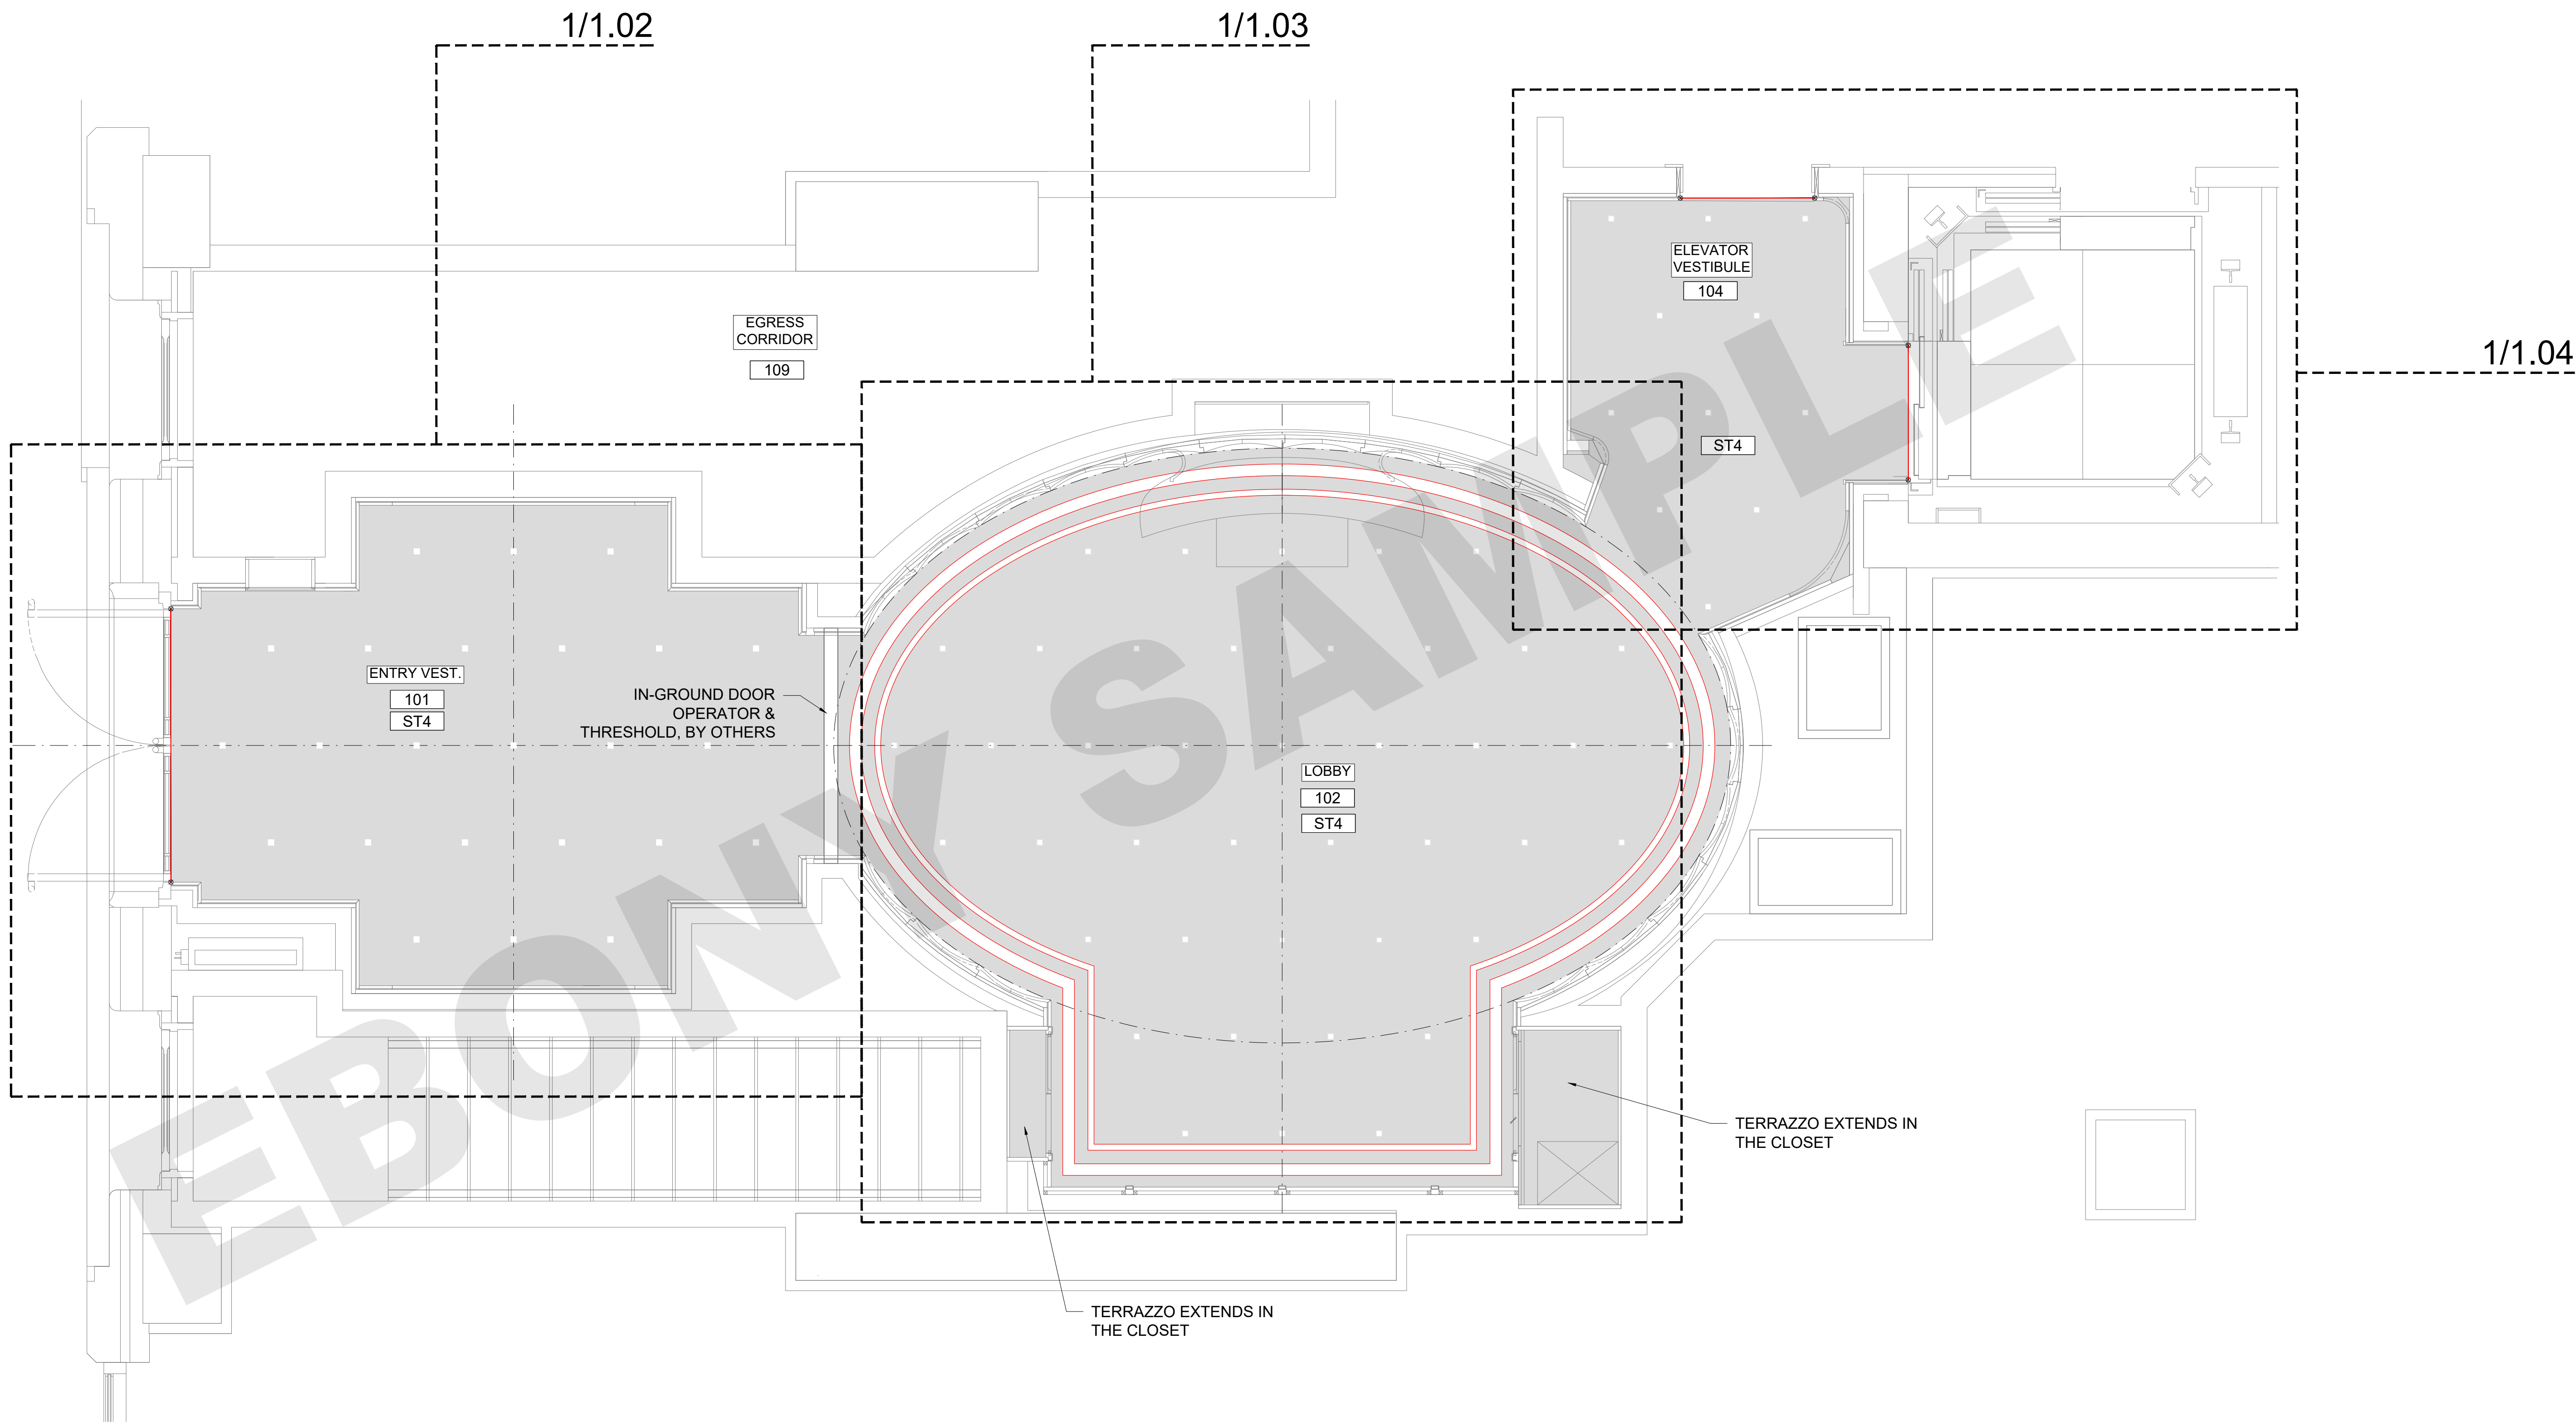


#1-ENLARGED FLOOR : 101 ENTRY VESTIBULE, 102 LOBBY & 104 ELEVATOR VESTIBULE
SCALE : 1/2" = 1'-0"



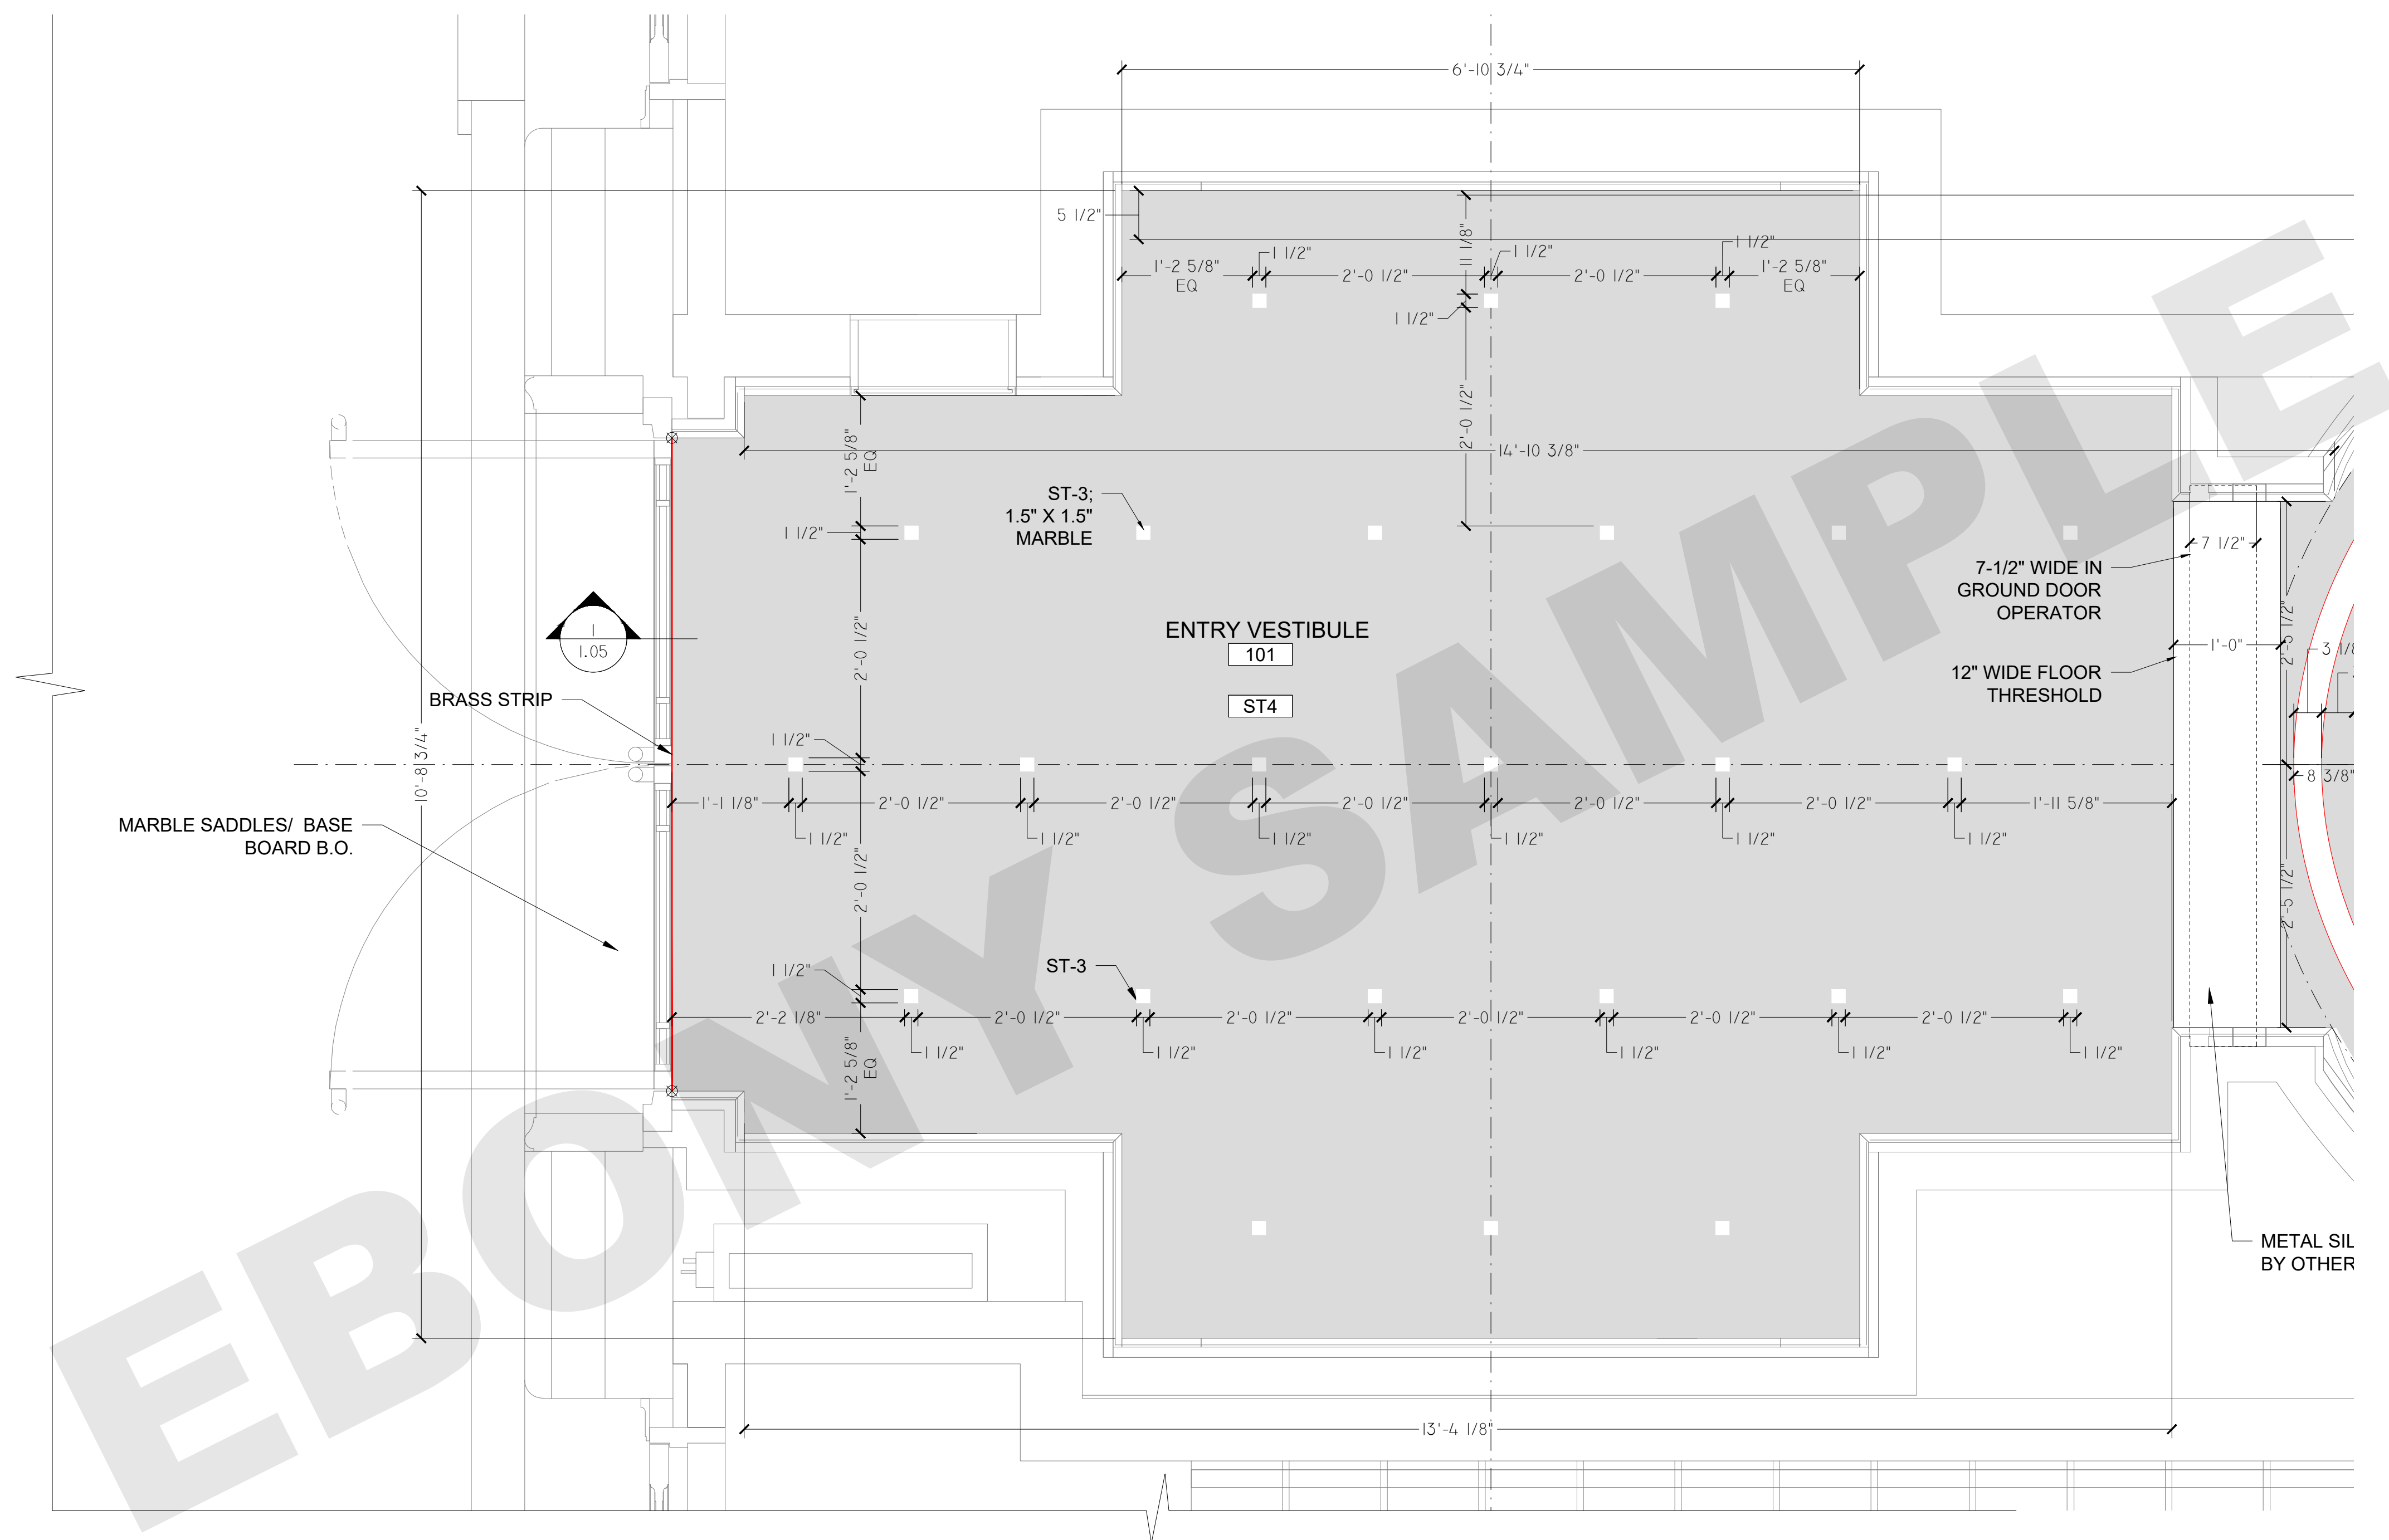



#1-ENLARGED FLOOR : 101 ENTRY VESTIBULE

SCALE : 1" = 1'-0"

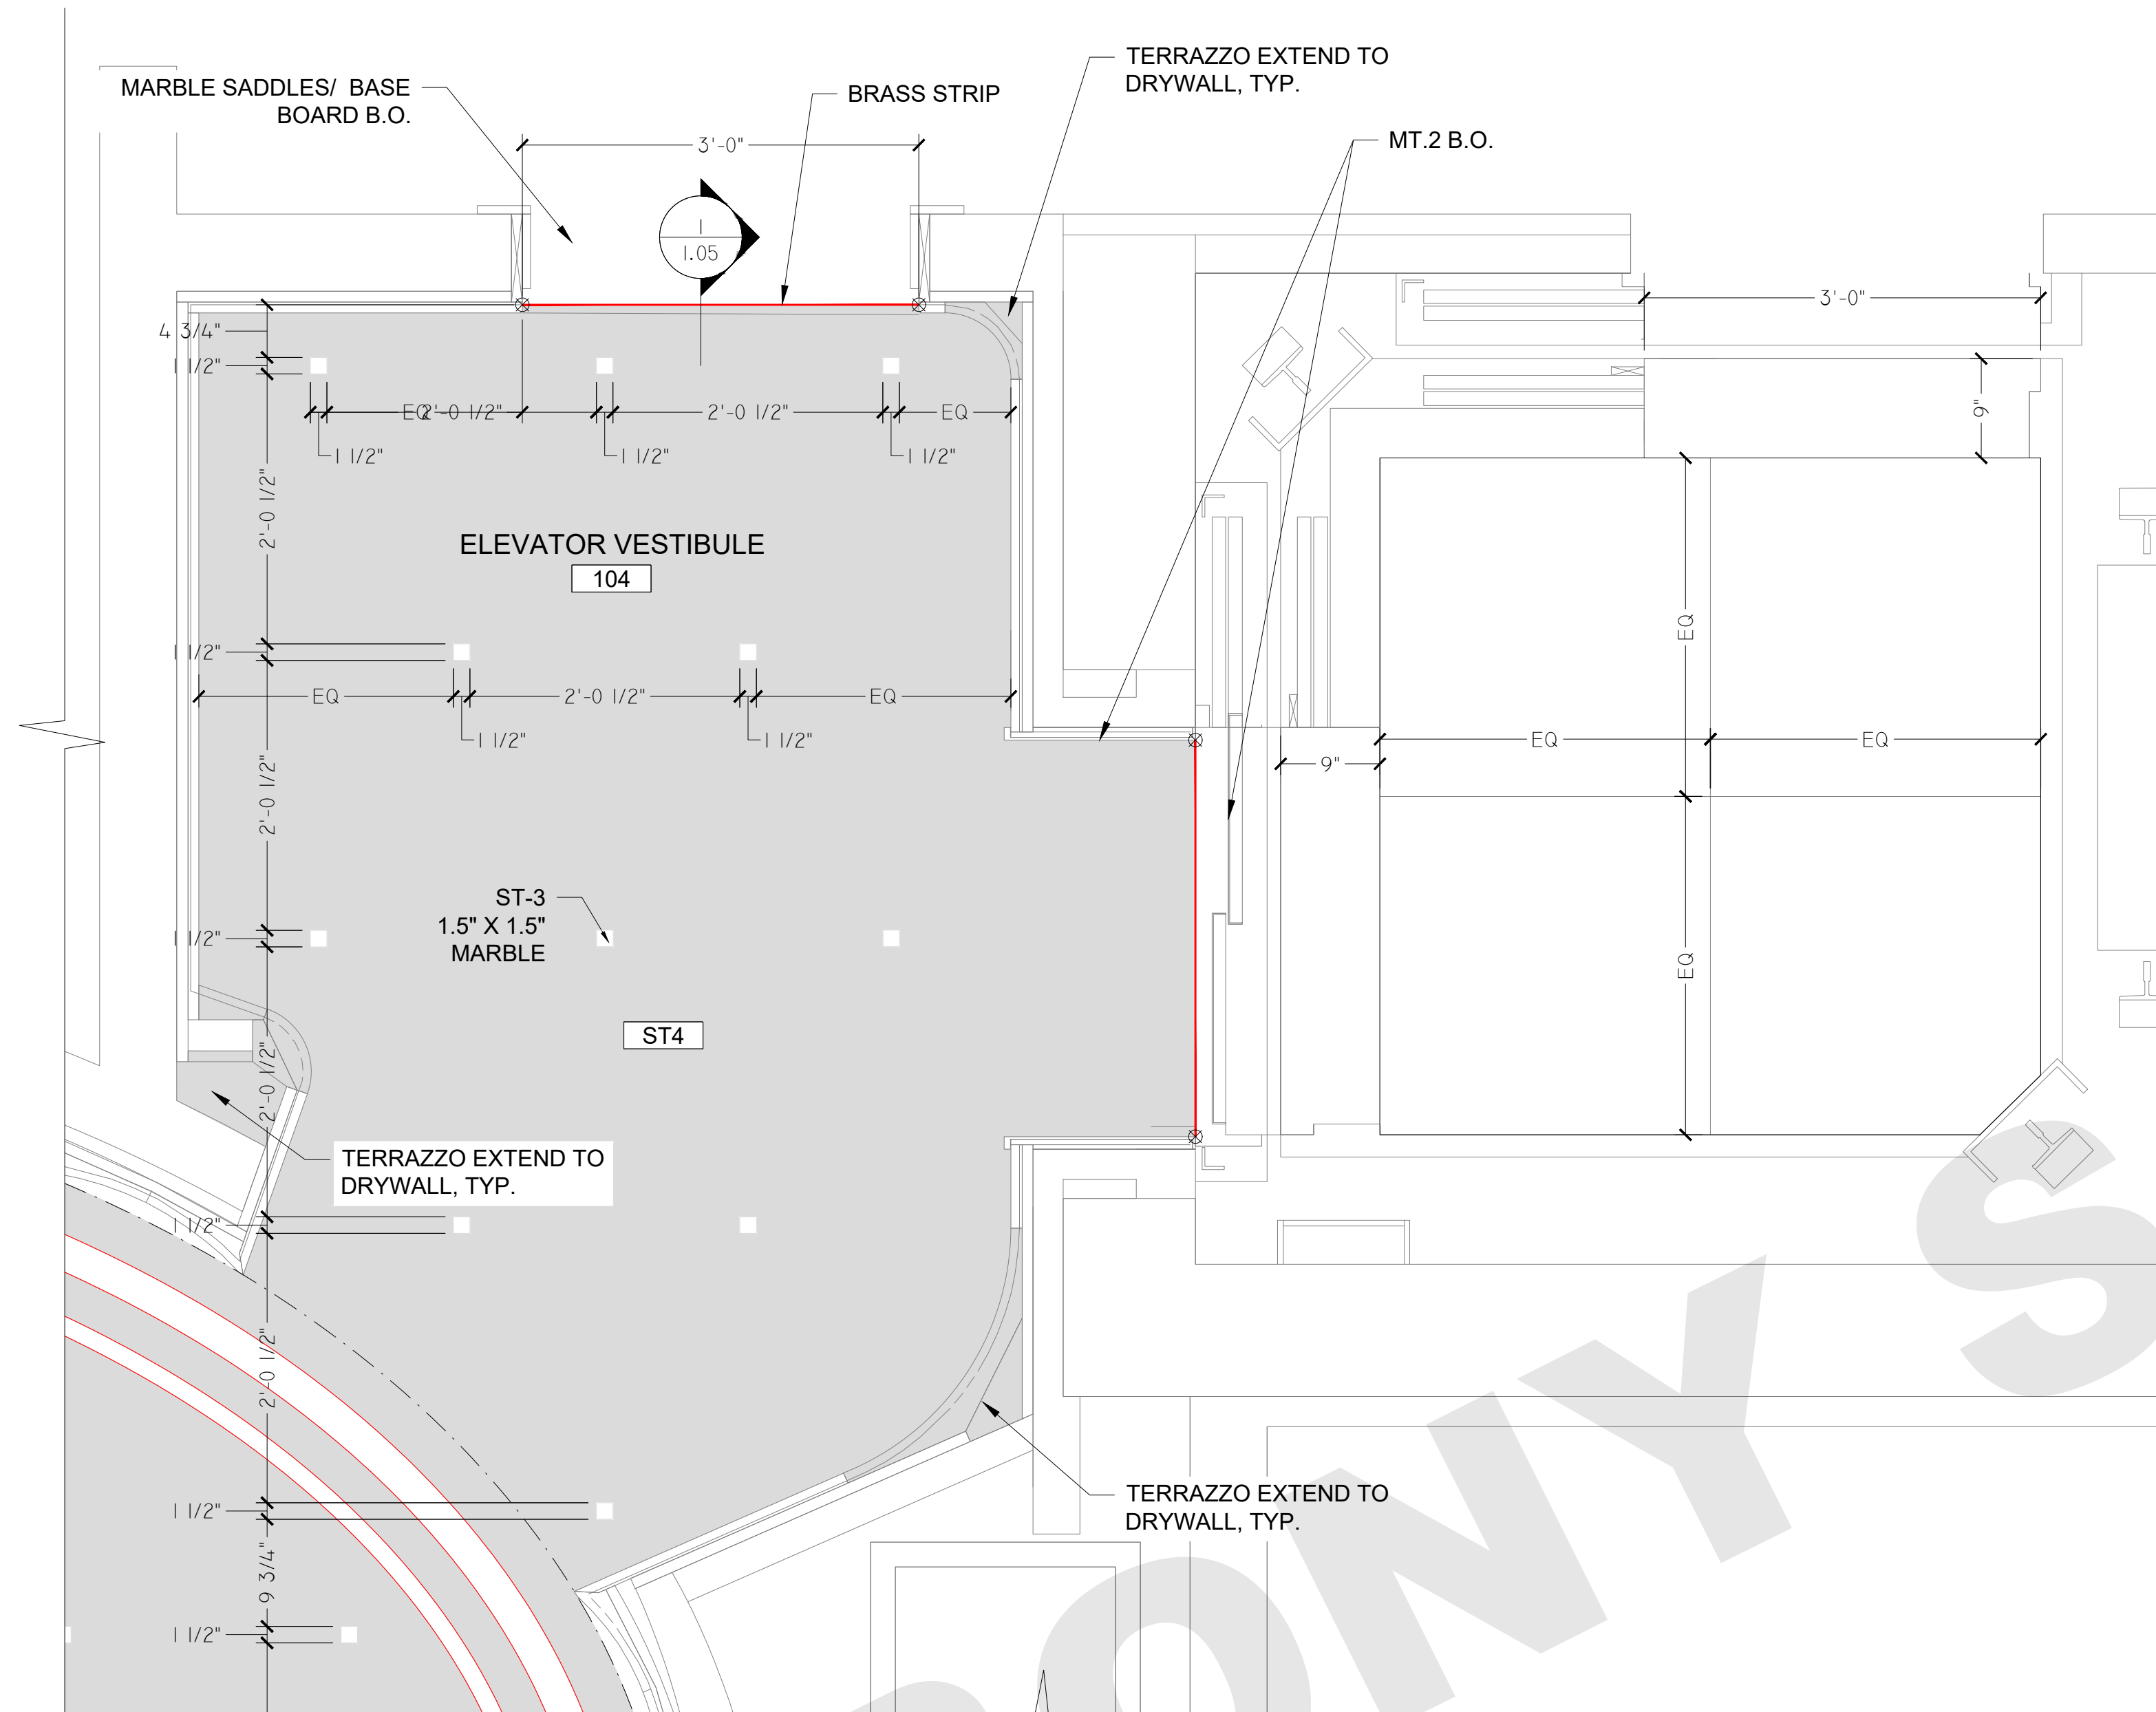


#1—ENLARGED FLOOR : 104 ELEVATOR VESTIBULE
SCALE : 1" = 1'-0"

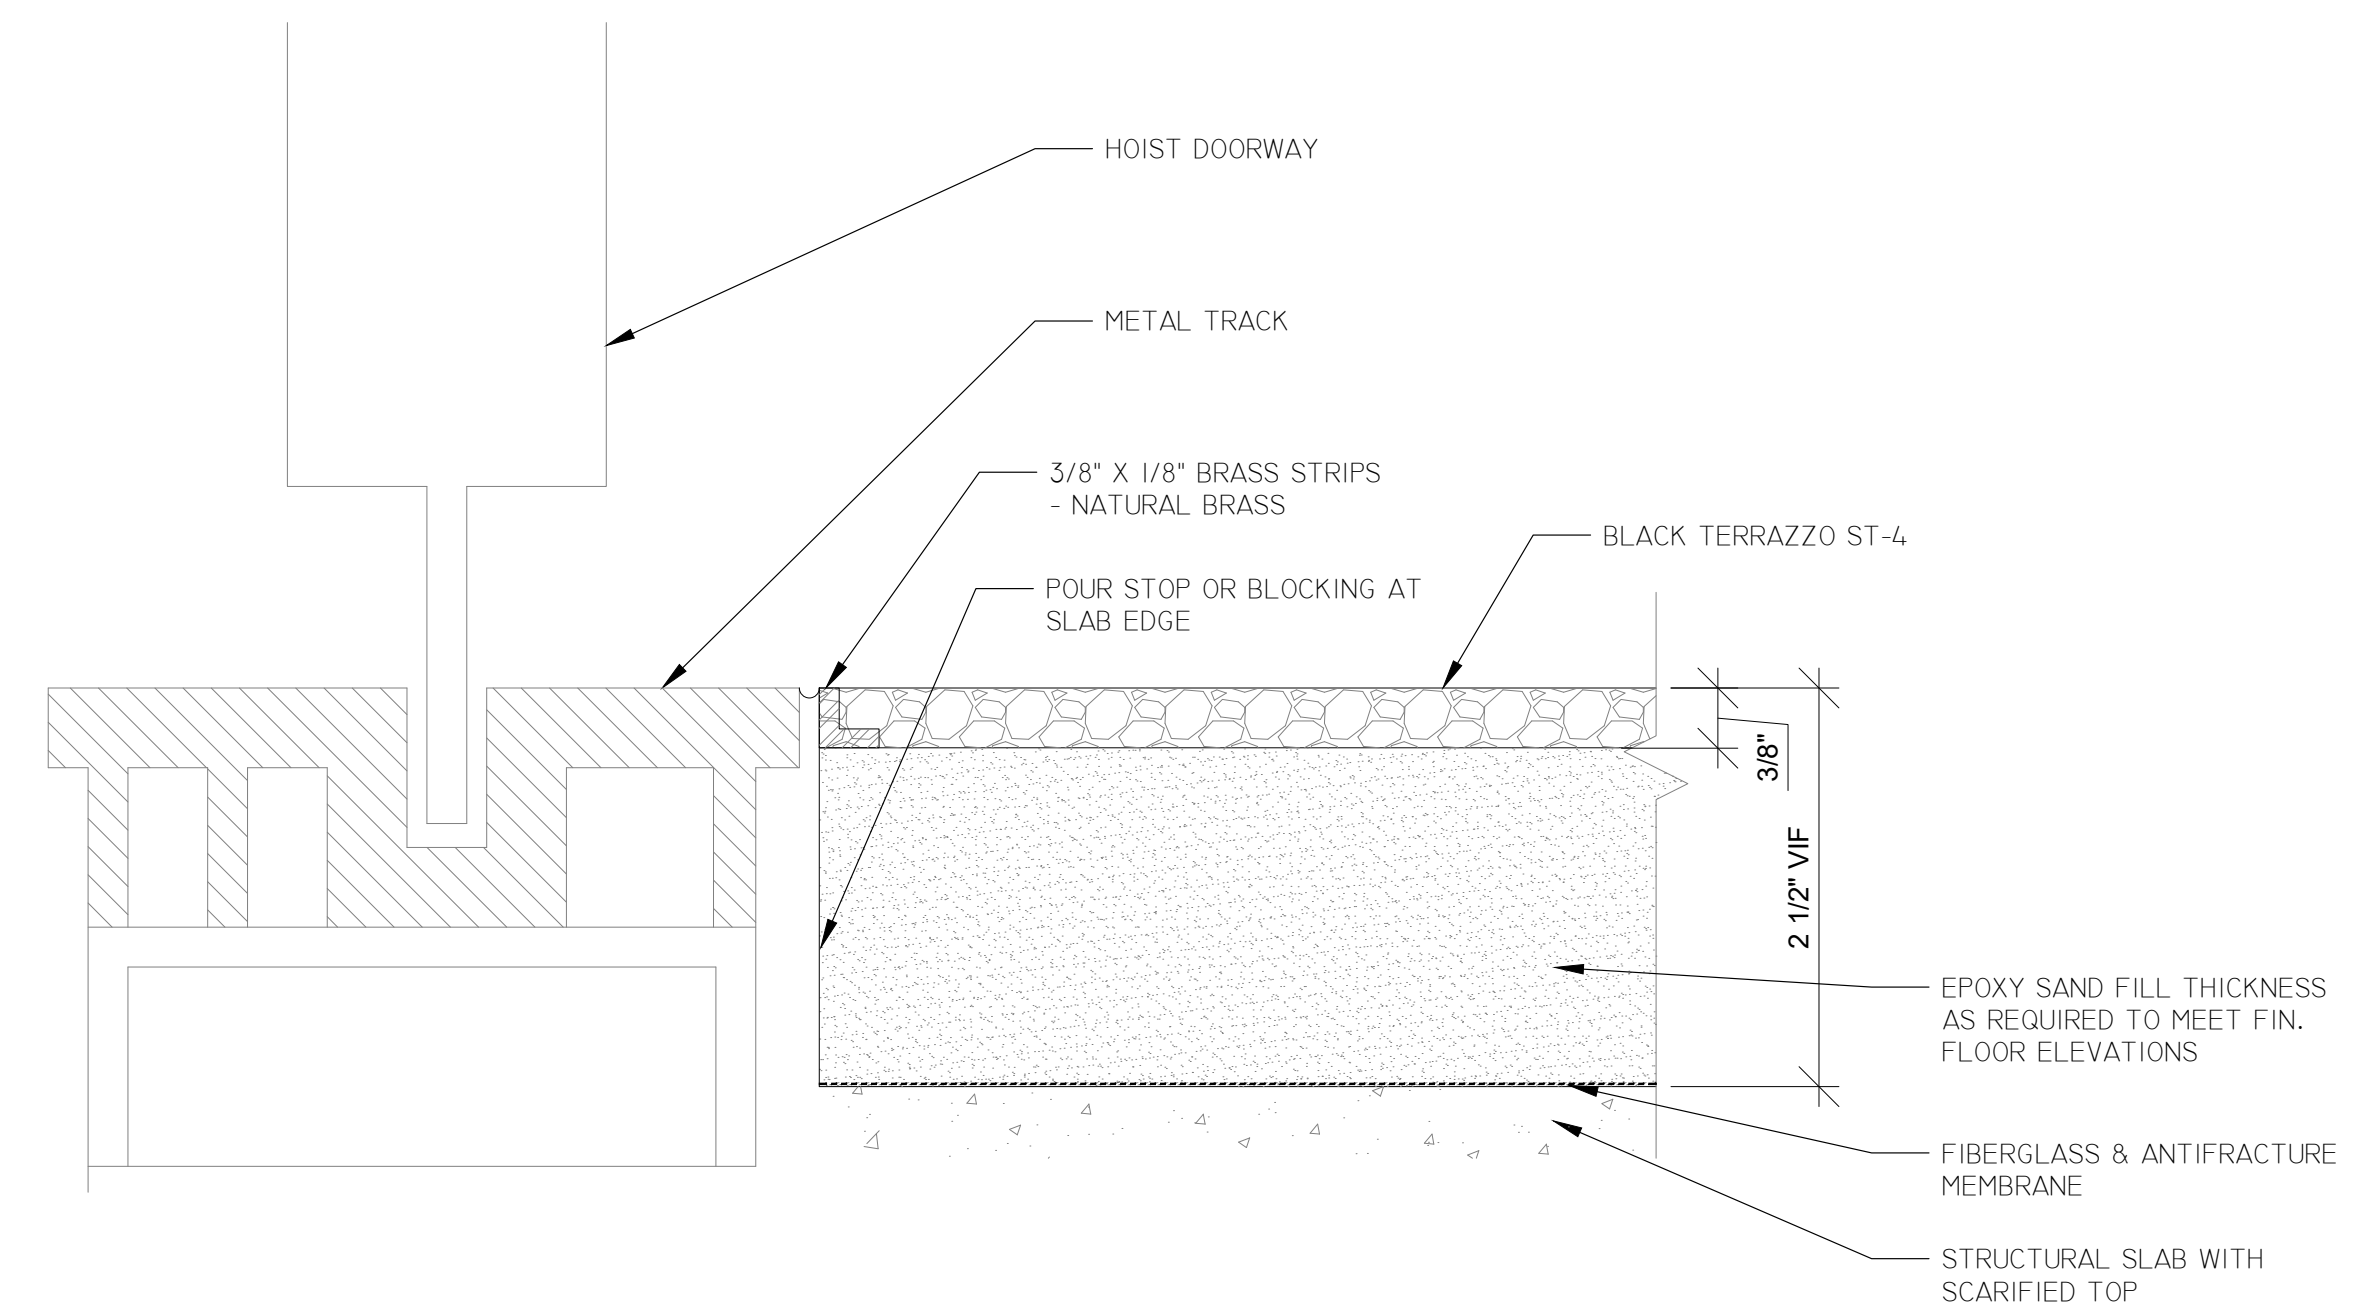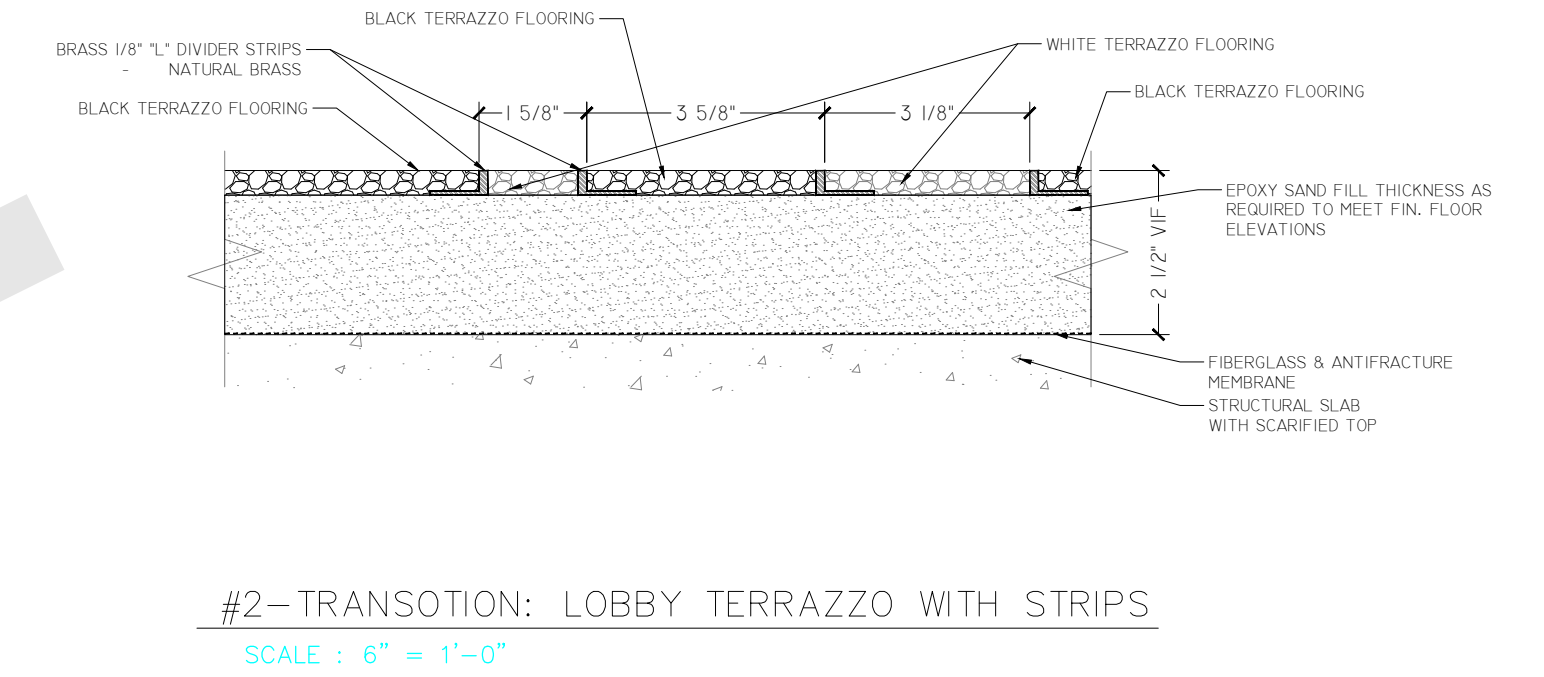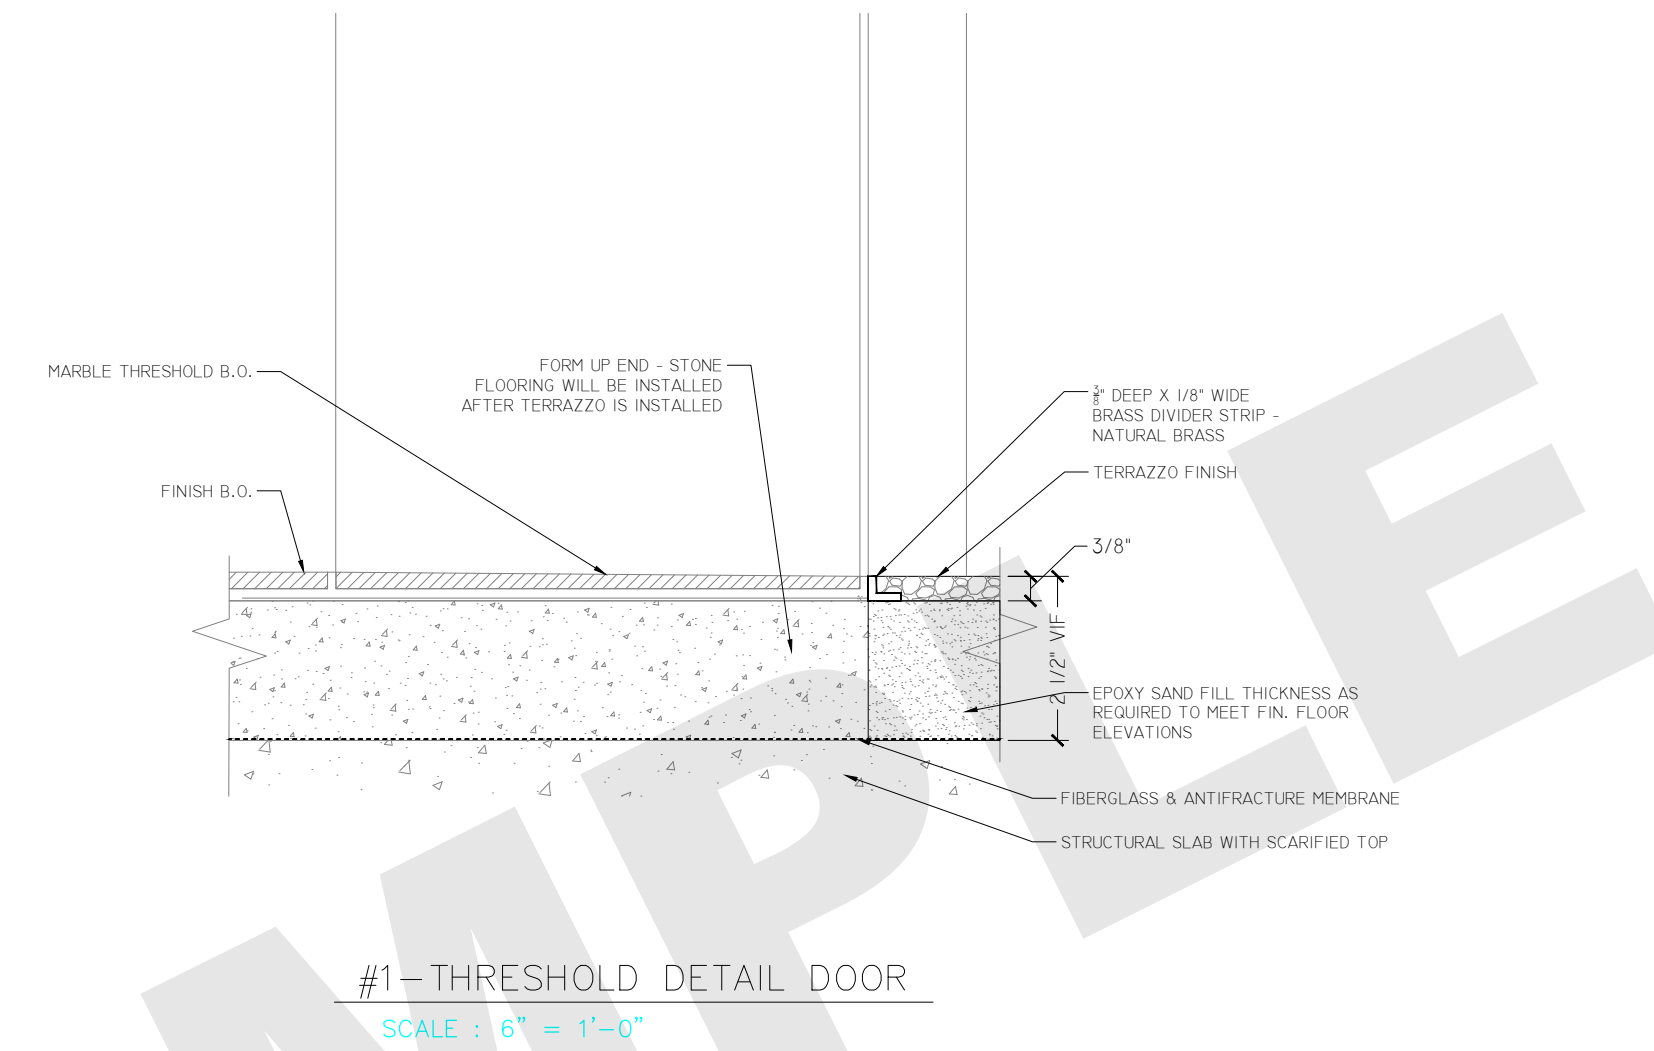

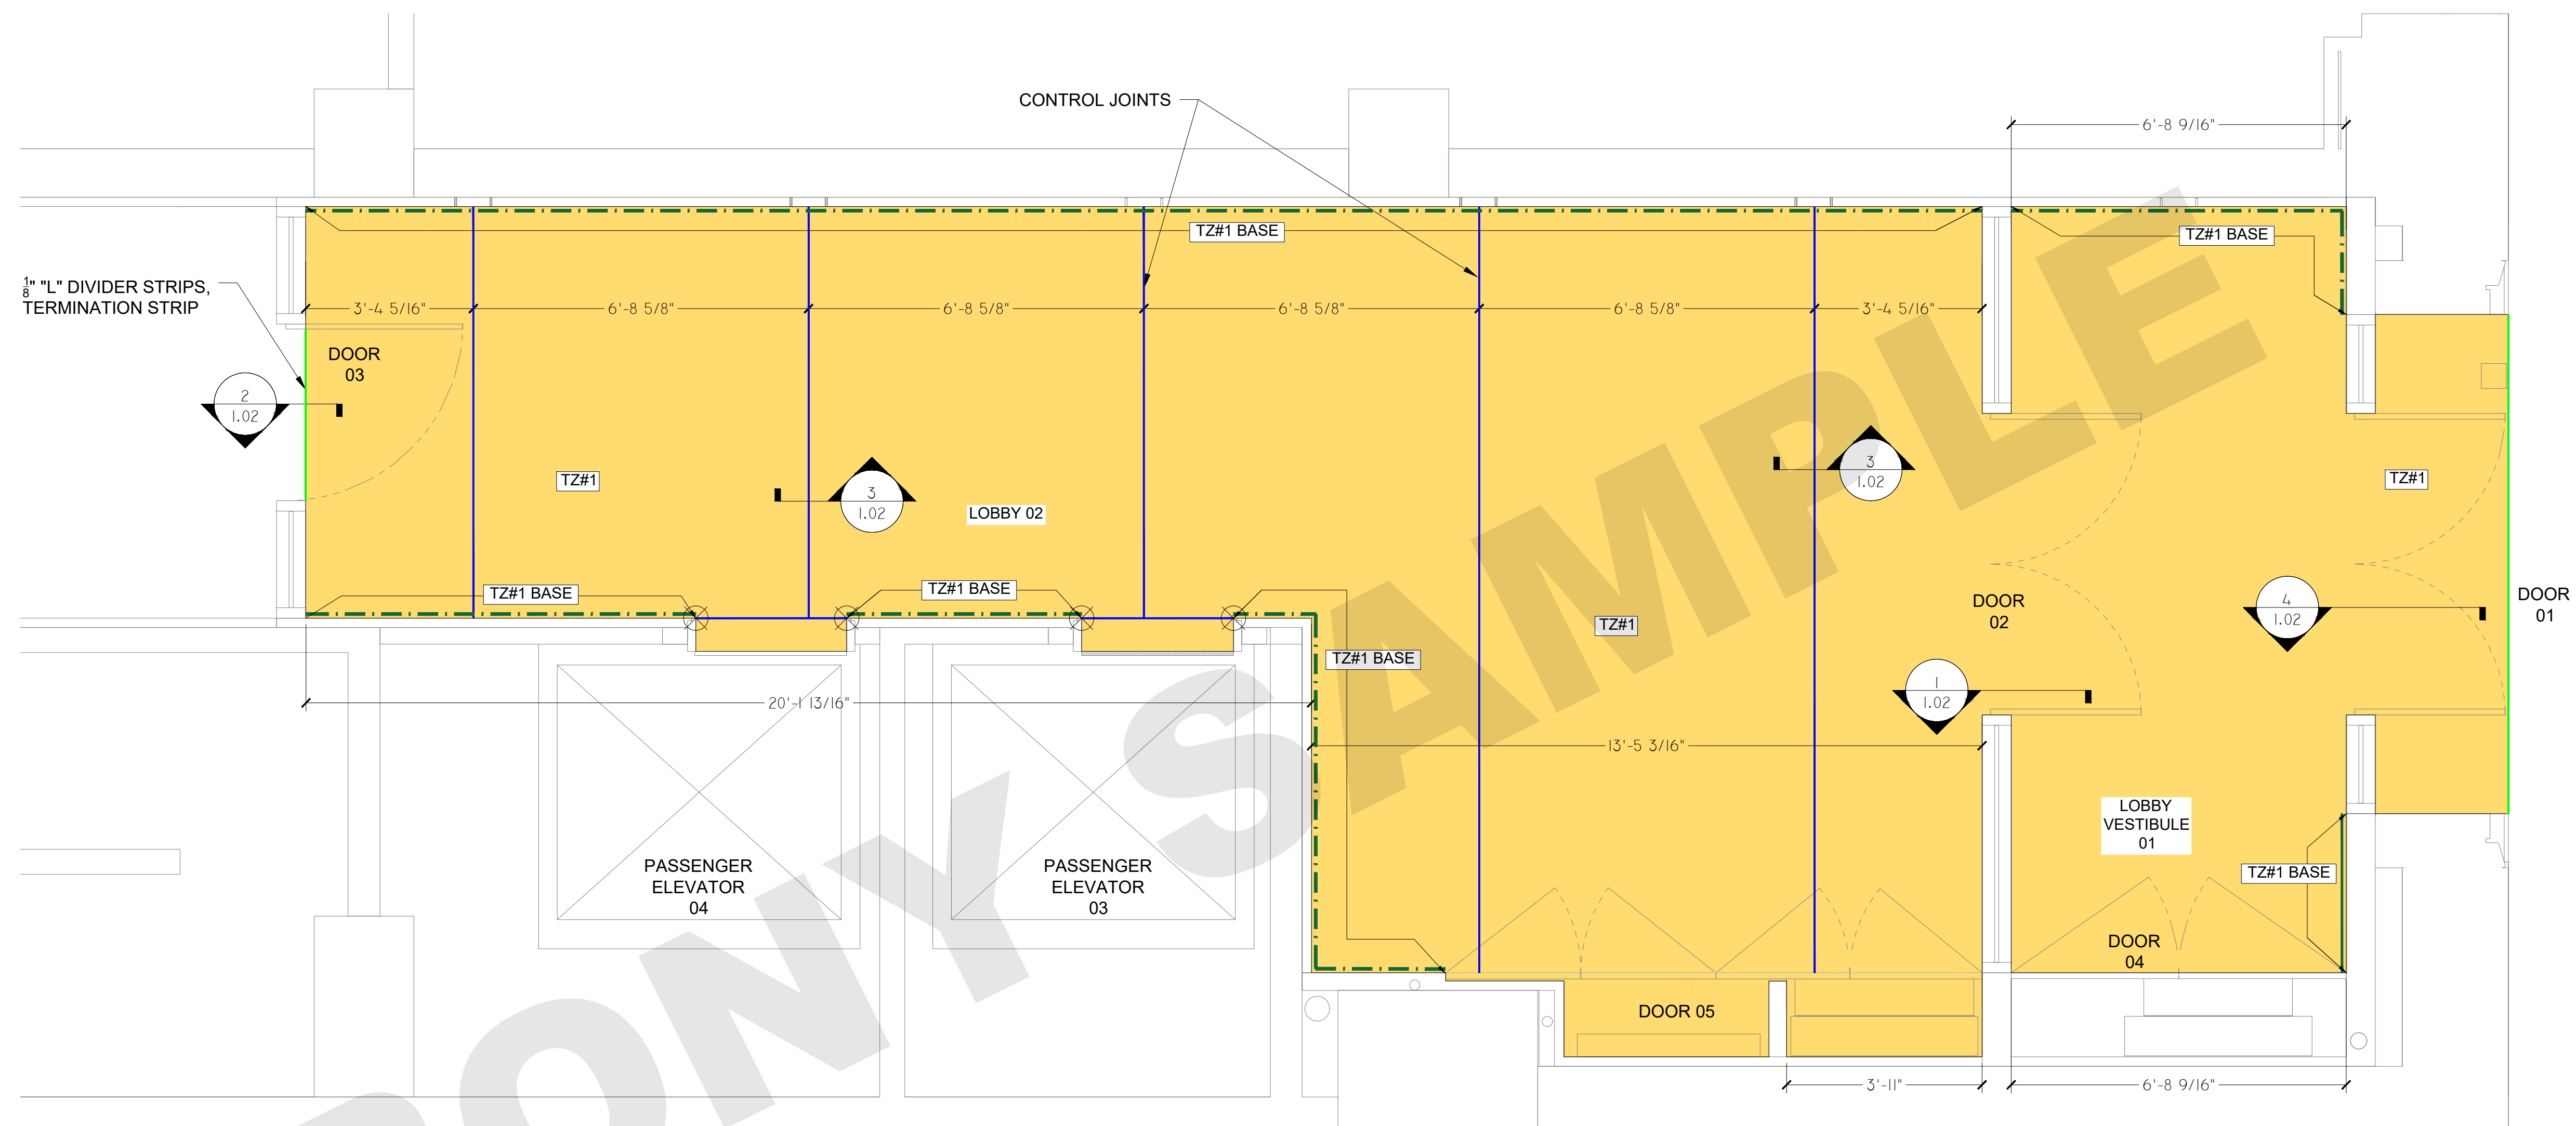


#1-ENLARGED FLOOR PAN LOBBY
SCALE : 1/2" = 1'-0"

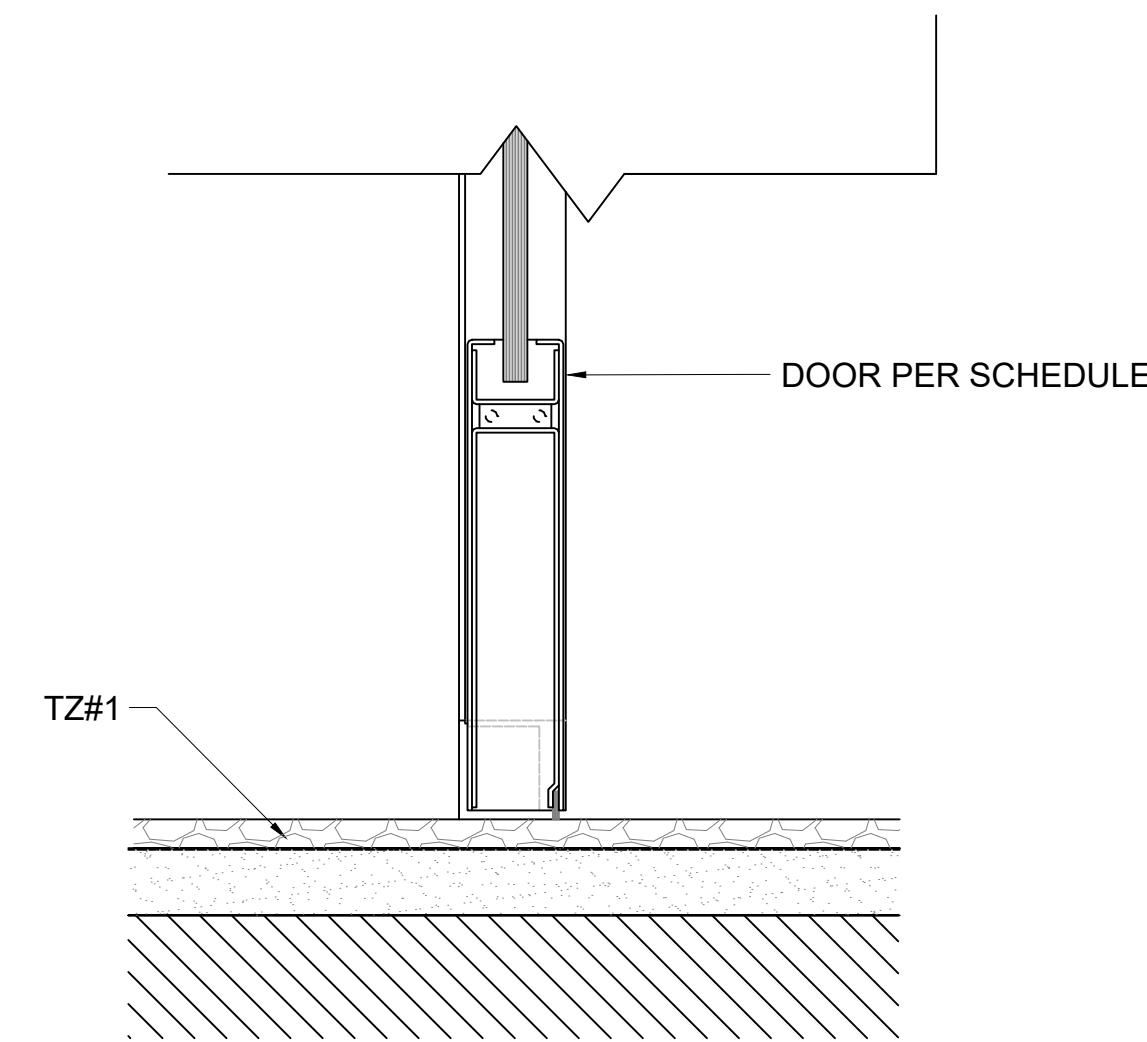


#1—THRESHOLD DETAIL DOOR 2

SCALE : 3" = 1'-0"

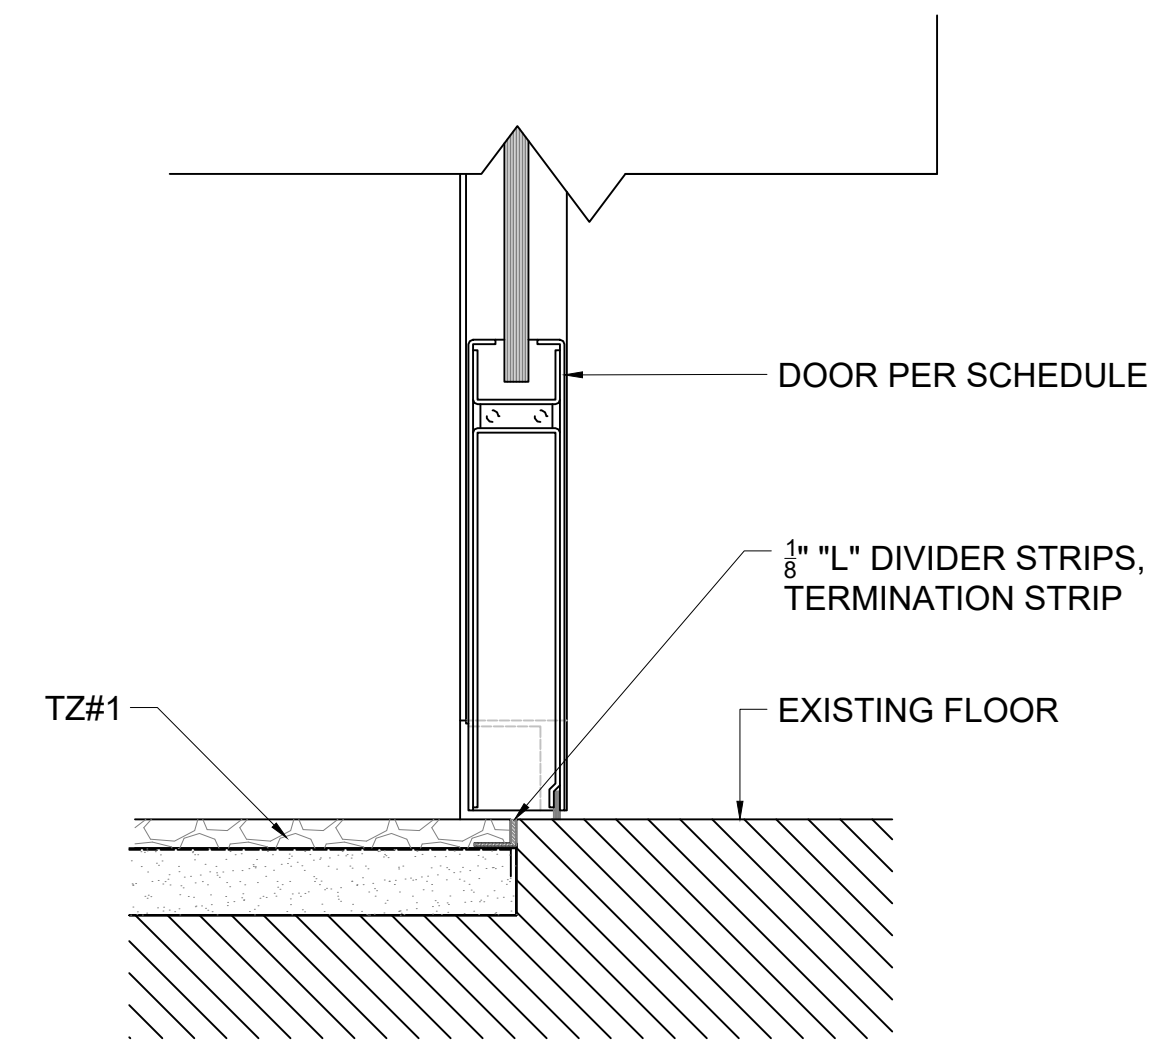


#2—THRESHOLD DETAIL DOOR 3

SCALE : 3" = 1'-0"

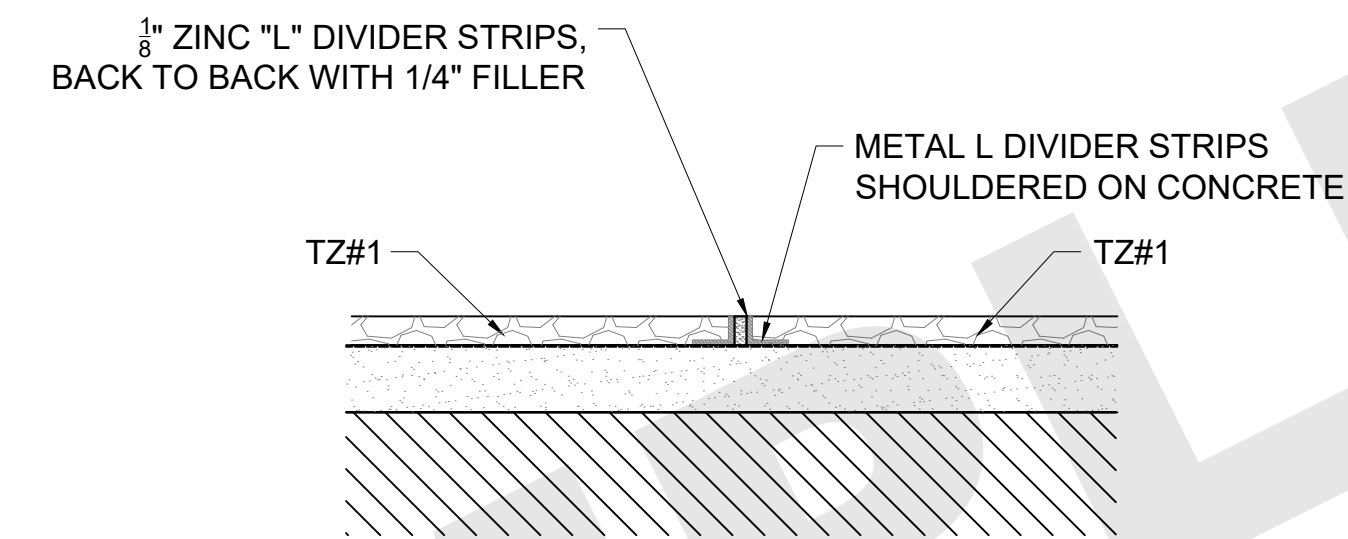


#3—DETAIL @ CONTROL JOINT

SCALE : 3" = 1'-0"

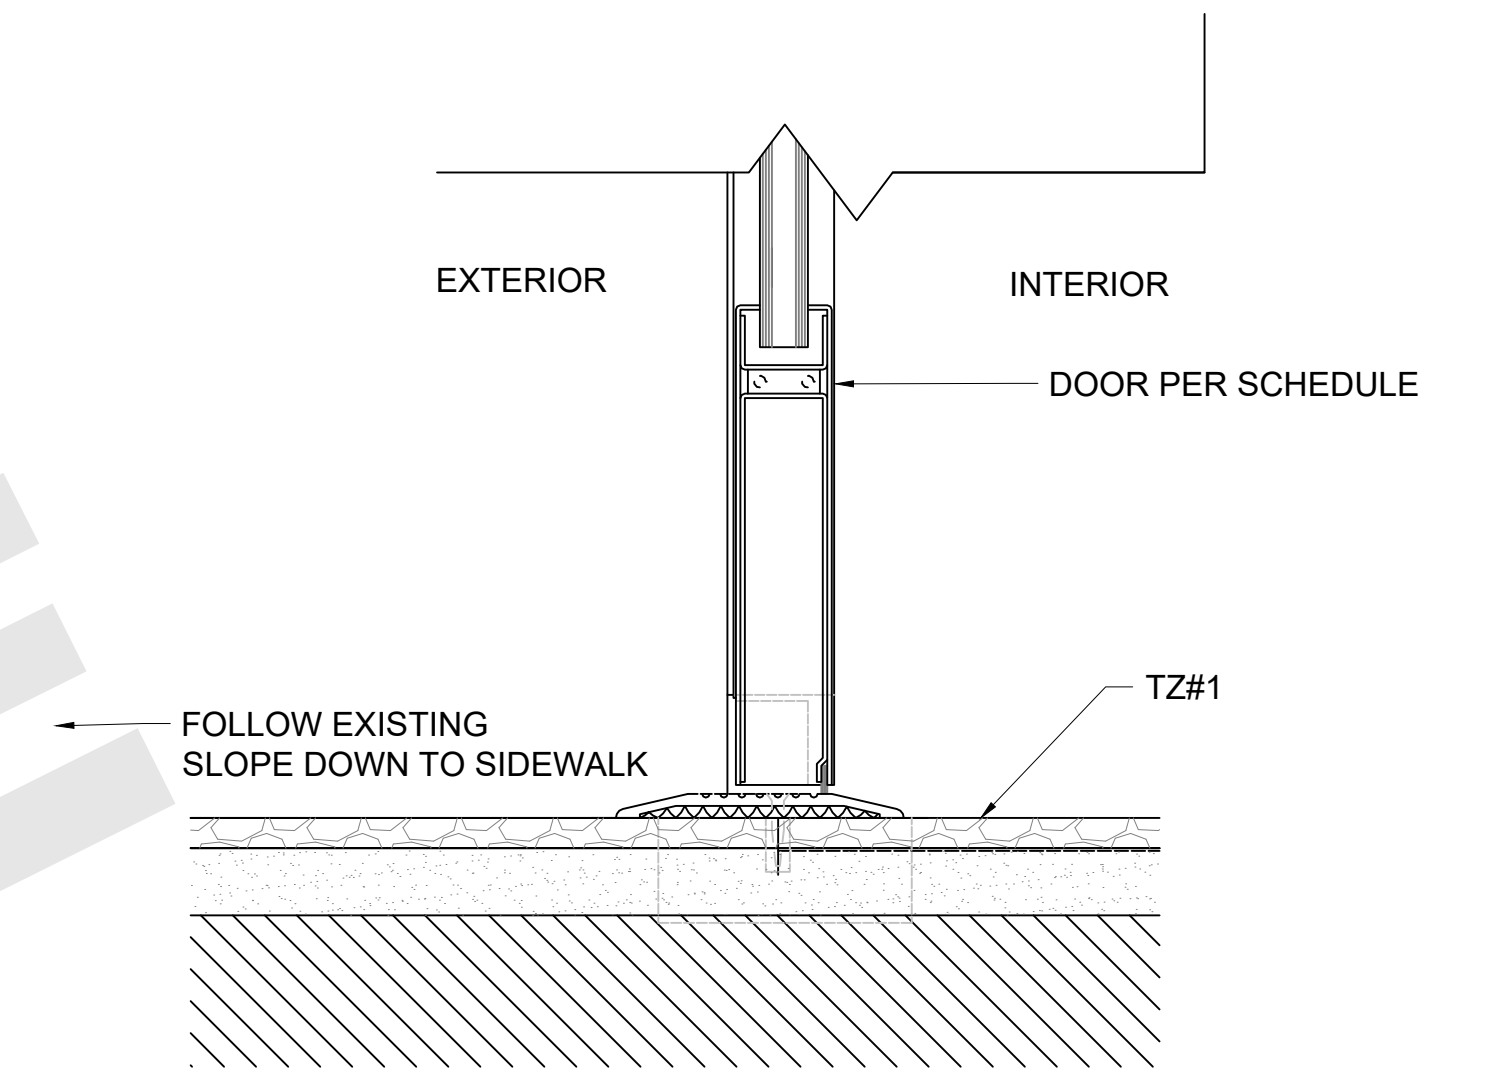

#4—THRESHOLD DETAIL DOOR 1

SCALE : 3" = 1'-0"

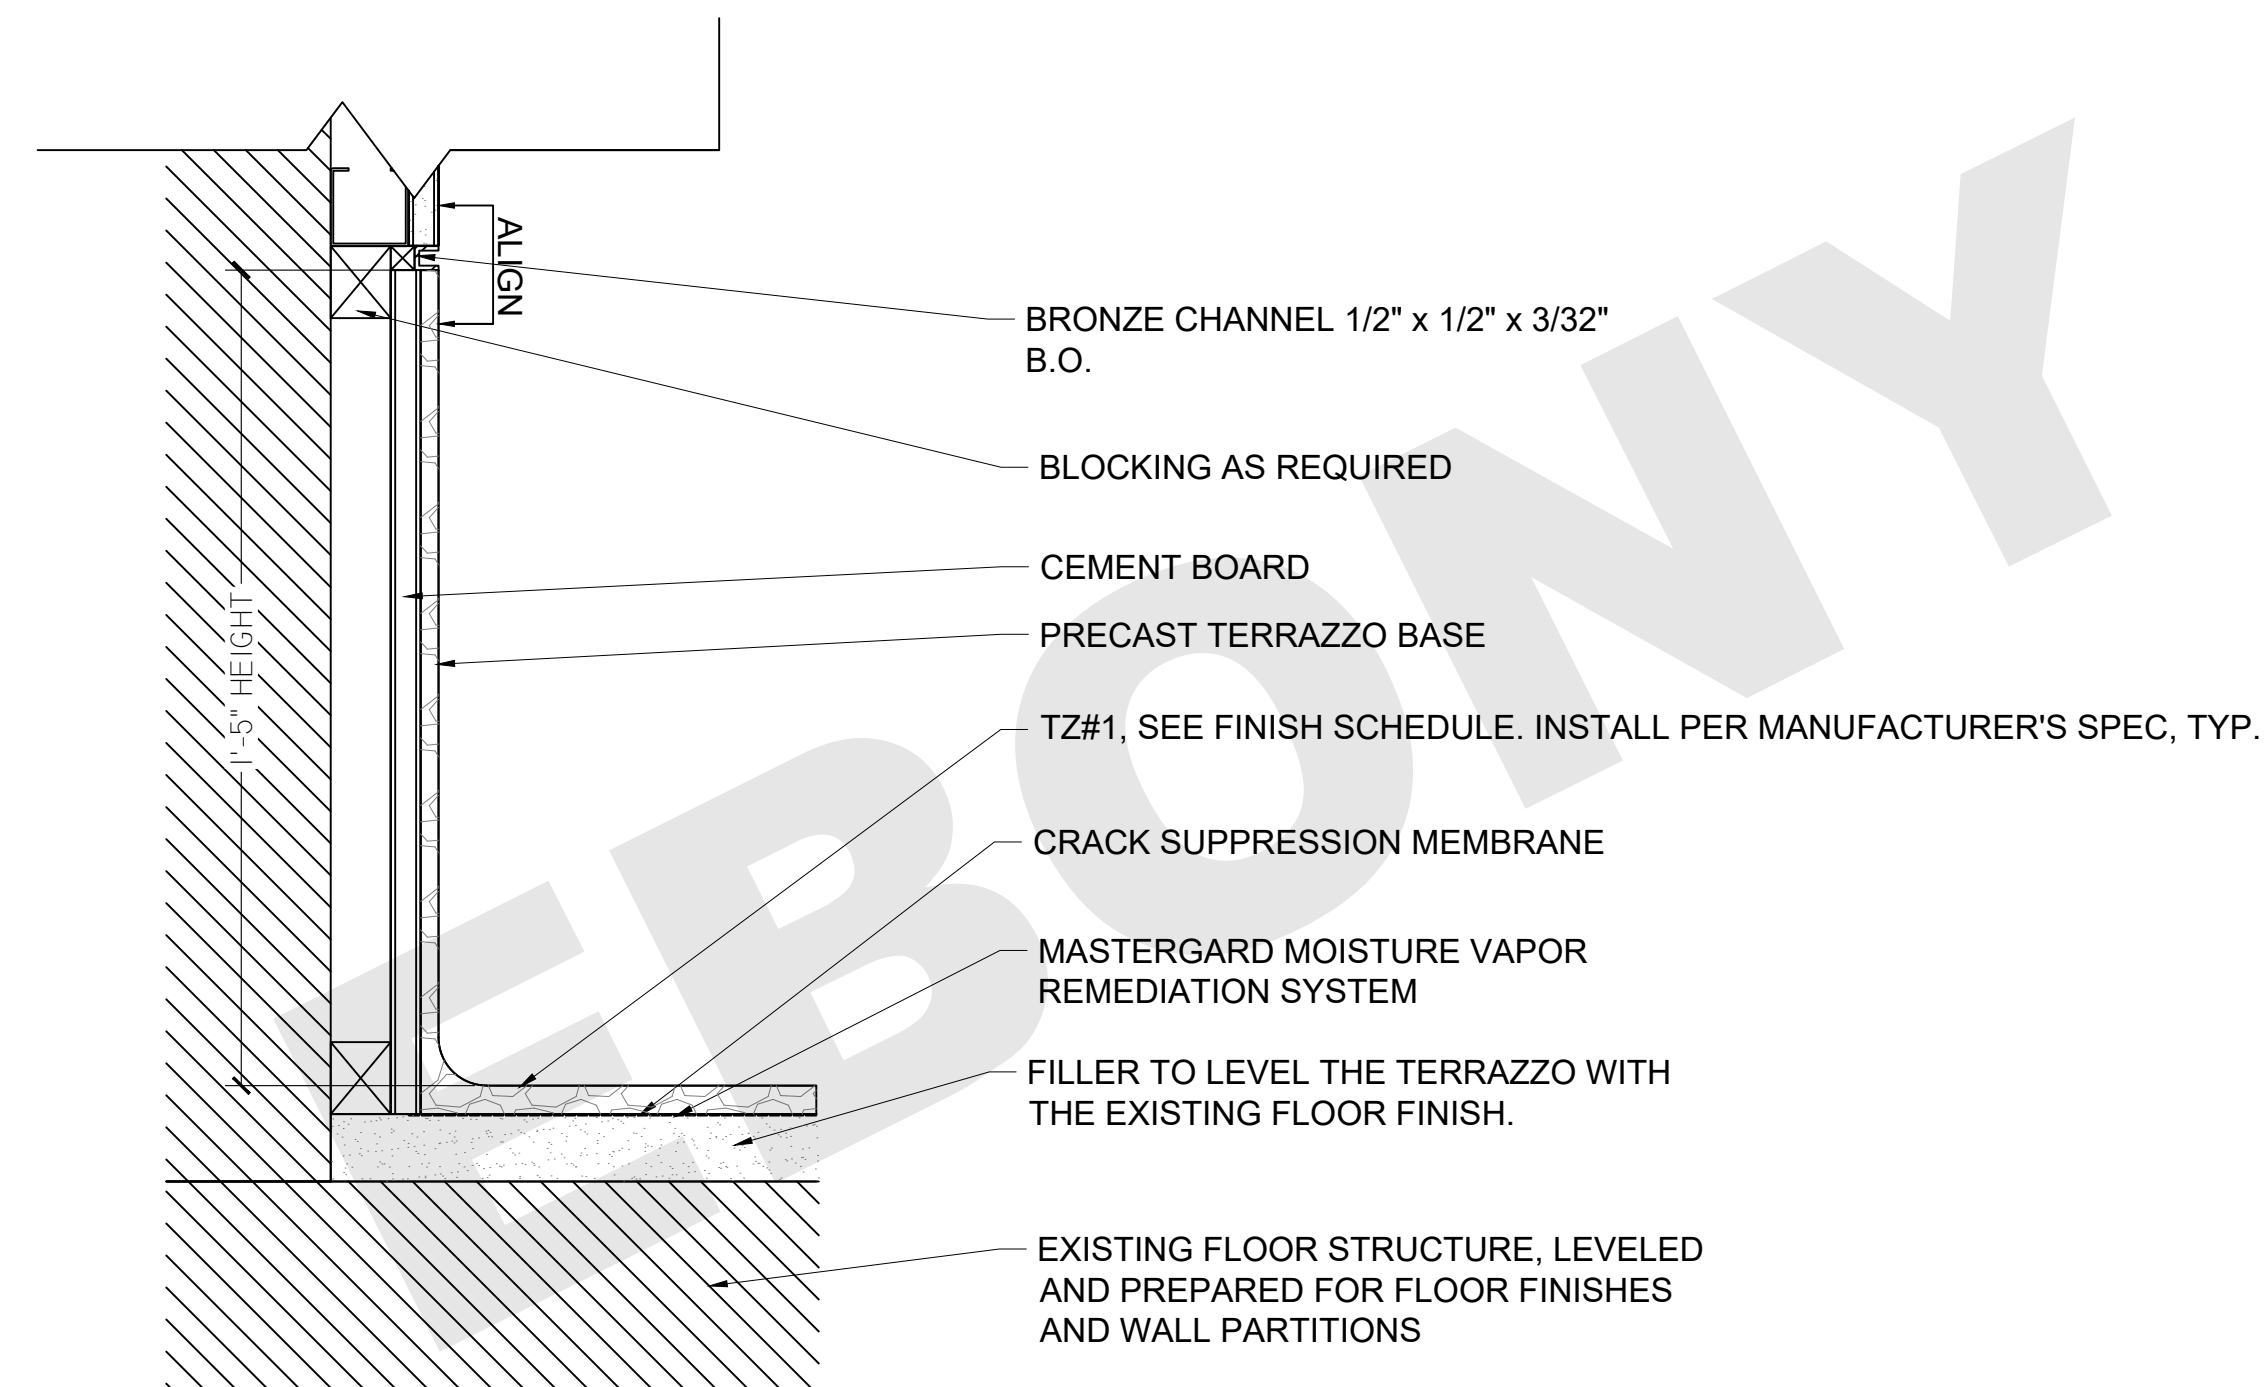

#1—THRESHOLD DETAIL— FLR#5 @ EXISTING FLOOR FINISH

SCALE : 3" = 1'-0"