


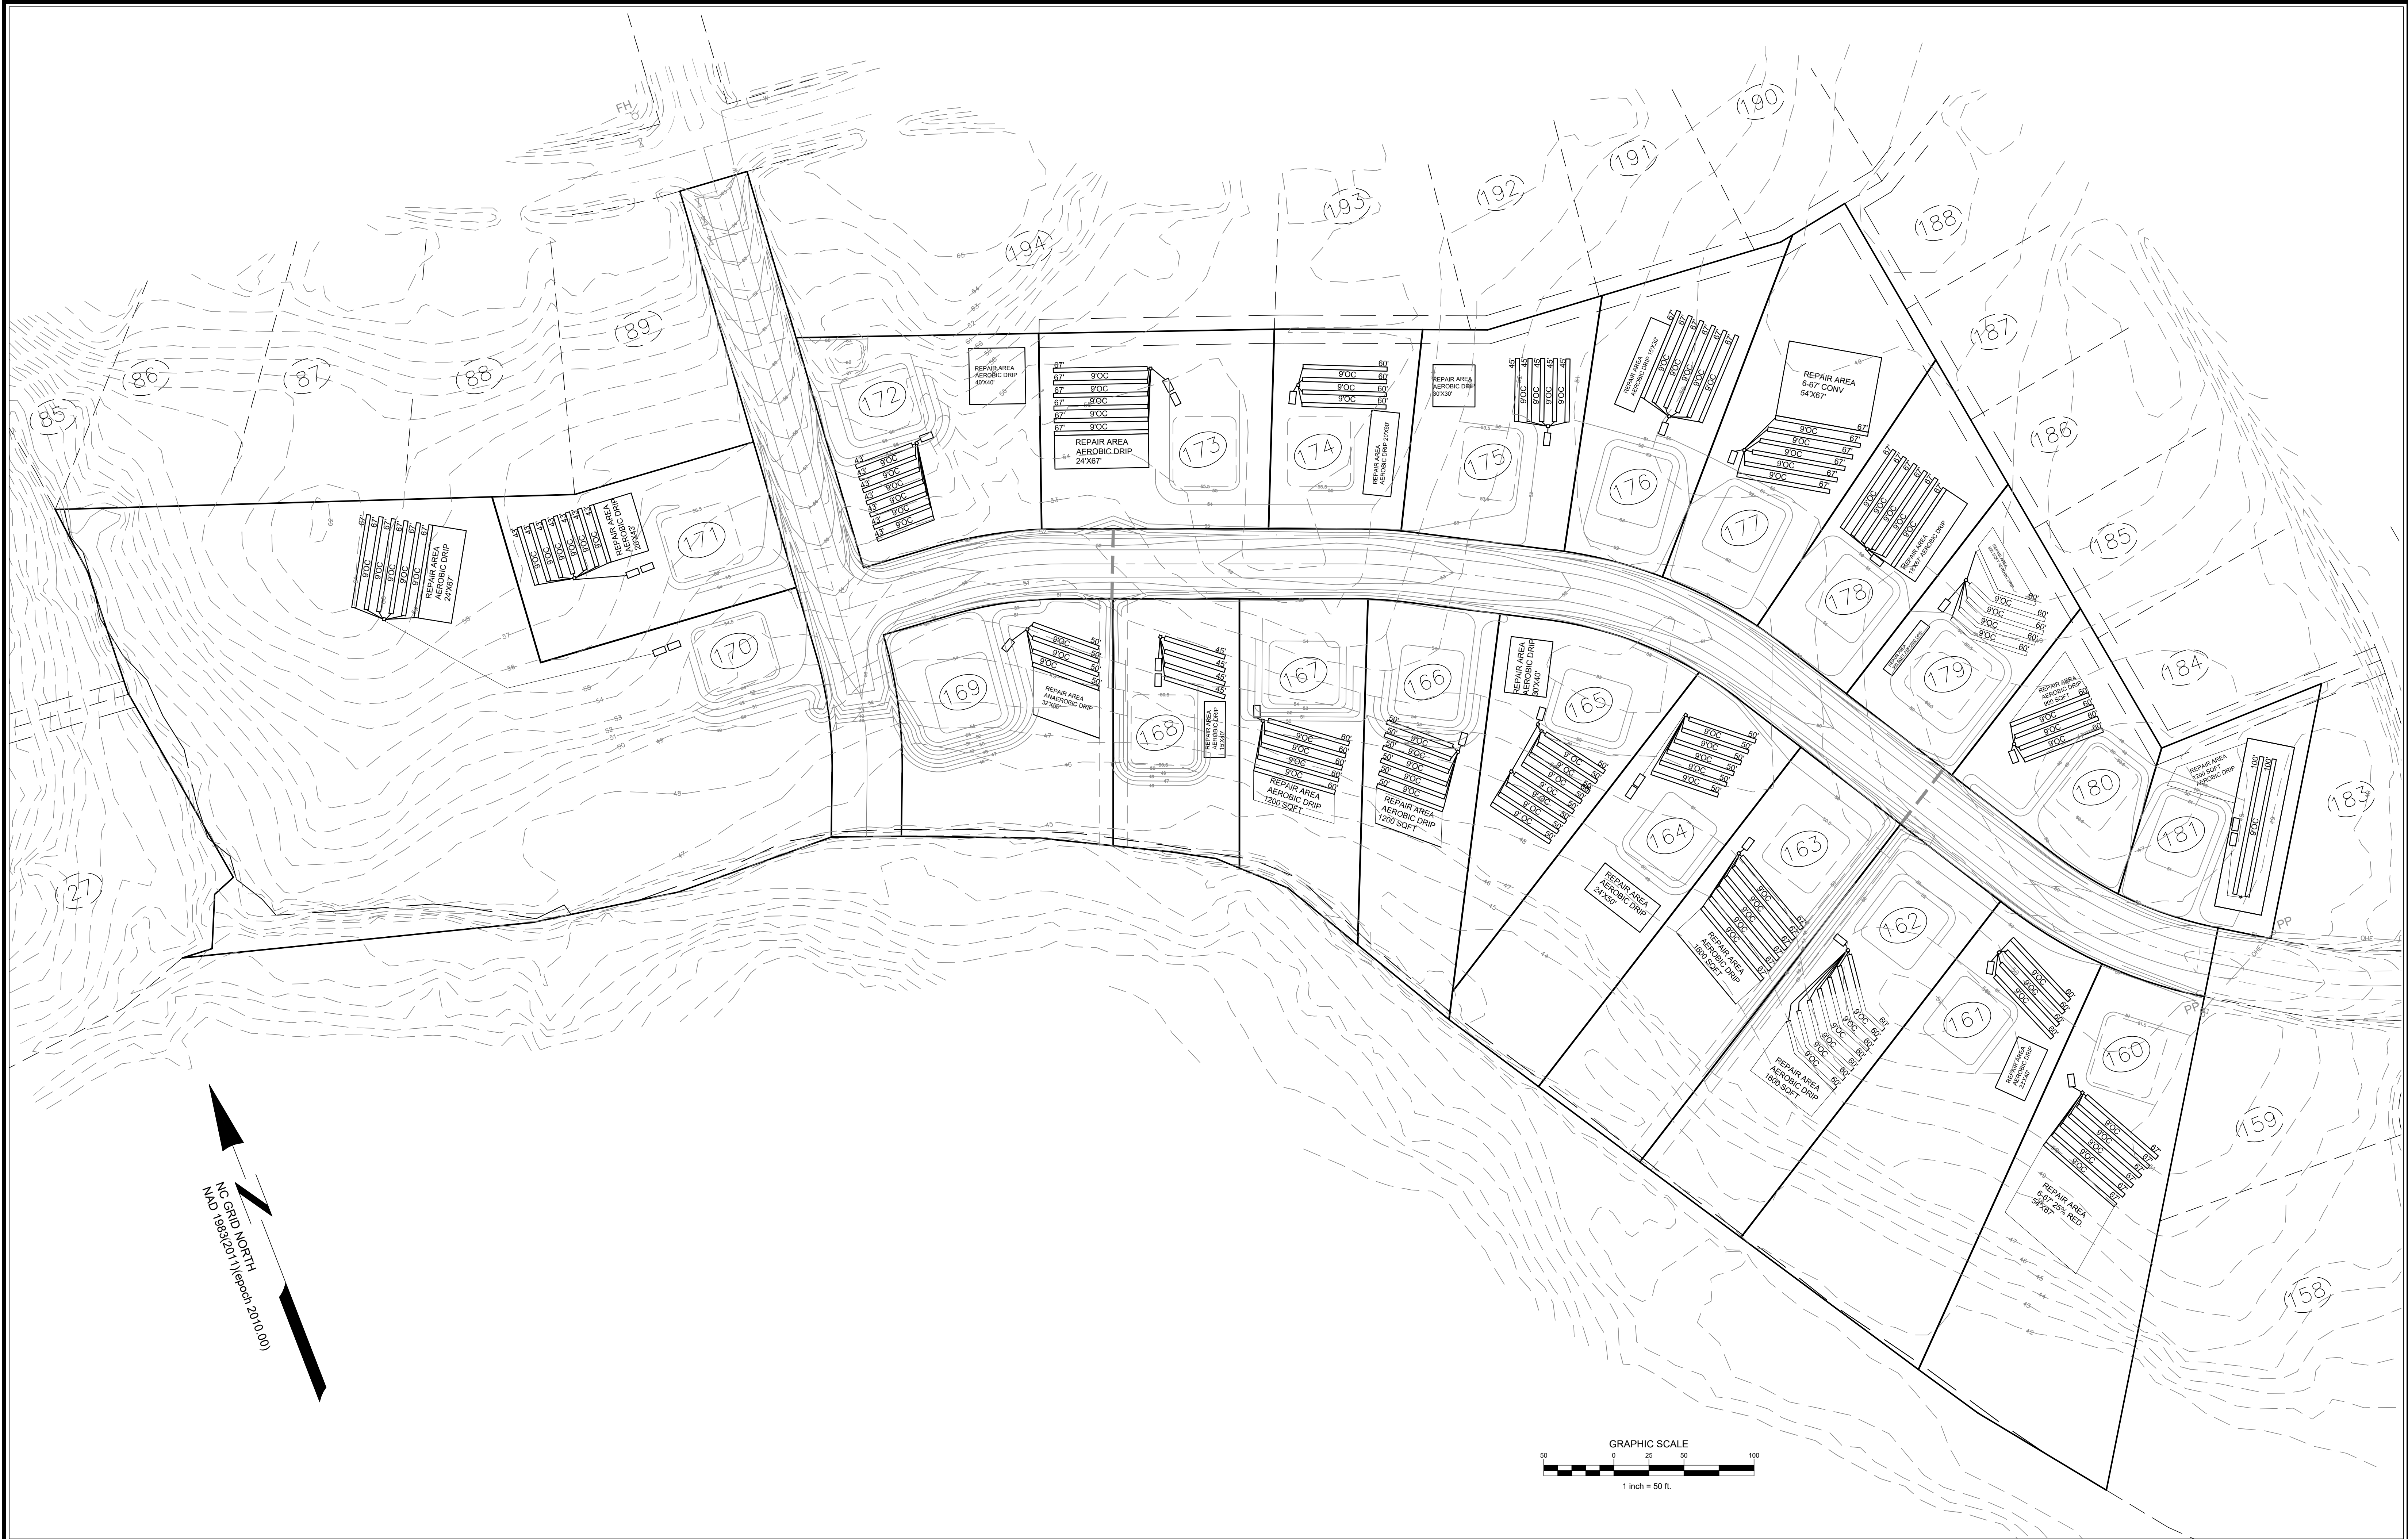

<table><tr><th>No.</th><th>Revision</th><th>Date</th><th>By</th></tr><tr><td> </td><td> </td><td> </td><td> </td></tr><tr><td> </td><td> </td><td> </td><td> </td></tr><tr><td> </td><td> </td><td> </td><td> </td></tr></table>				No.	Revision	Date	By													<table><tr><td>Designer</td><td>MNH</td><td>Scale</td><td>AS SHOWN</td></tr><tr><td>Drawn By</td><td>MNH</td><td>Date</td><td>FEBRUARY, 2025</td></tr><tr><td>Checked By</td><td>MNH</td><td>Job No.</td><td> </td></tr></table>		Designer	MNH	Scale	AS SHOWN	Drawn By	MNH	Date	FEBRUARY, 2025	Checked By	MNH	Job No.		<table><tr><td colspan="2">KILLIS HILLS - PHASE 3 - SECTION 2</td></tr><tr><td colspan="2">ONslow COUNTY</td></tr><tr><td colspan="2">NORTH CAROLINA</td></tr></table>		KILLIS HILLS - PHASE 3 - SECTION 2		ONslow COUNTY		NORTH CAROLINA		<table><tr><td colspan="2">BEAVER CREEK INVESTORS, INC.</td></tr><tr><td colspan="2">P.O. BOX 1685</td></tr><tr><td colspan="2">JACKSONVILLE, NC 28541</td></tr></table>		BEAVER CREEK INVESTORS, INC.		P.O. BOX 1685		JACKSONVILLE, NC 28541		<table><tr><td colspan="2">PORT CITY CONSULTING</td></tr><tr><td colspan="2">ENGINEERS, PLLC</td></tr><tr><td colspan="2">6216 STONEBRIDGE ROAD</td></tr><tr><td colspan="2">WILMINGTON, NC 28409</td></tr><tr><td colspan="2">910-599-1744 LICENSE No. P-1032</td></tr></table>		PORT CITY CONSULTING		ENGINEERS, PLLC		6216 STONEBRIDGE ROAD		WILMINGTON, NC 28409		910-599-1744 LICENSE No. P-1032		<table><tr><td colspan="2">SEPTIC FIELD LAYOUT</td></tr></table>		SEPTIC FIELD LAYOUT		<table><tr><td>Sheet No.</td></tr><tr><td>C-3.1</td></tr></table>	Sheet No.	C-3.1
No.	Revision	Date	By	
Designer	MNH	Scale	AS SHOWN	
Drawn By	MNH	Date	FEBRUARY, 2025	
Checked By	MNH	Job No.	
KILLIS HILLS - PHASE 3 - SECTION 2	
ONslow COUNTY	
NORTH CAROLINA	
BEAVER CREEK INVESTORS, INC.	
P.O. BOX 1685	
JACKSONVILLE, NC 28541	
PORT CITY CONSULTING	
ENGINEERS, PLLC	
6216 STONEBRIDGE ROAD	
WILMINGTON, NC 28409	
910-599-1744 LICENSE No. P-1032	
SEPTIC FIELD LAYOUT	
Sheet No.	
C-3.1	