
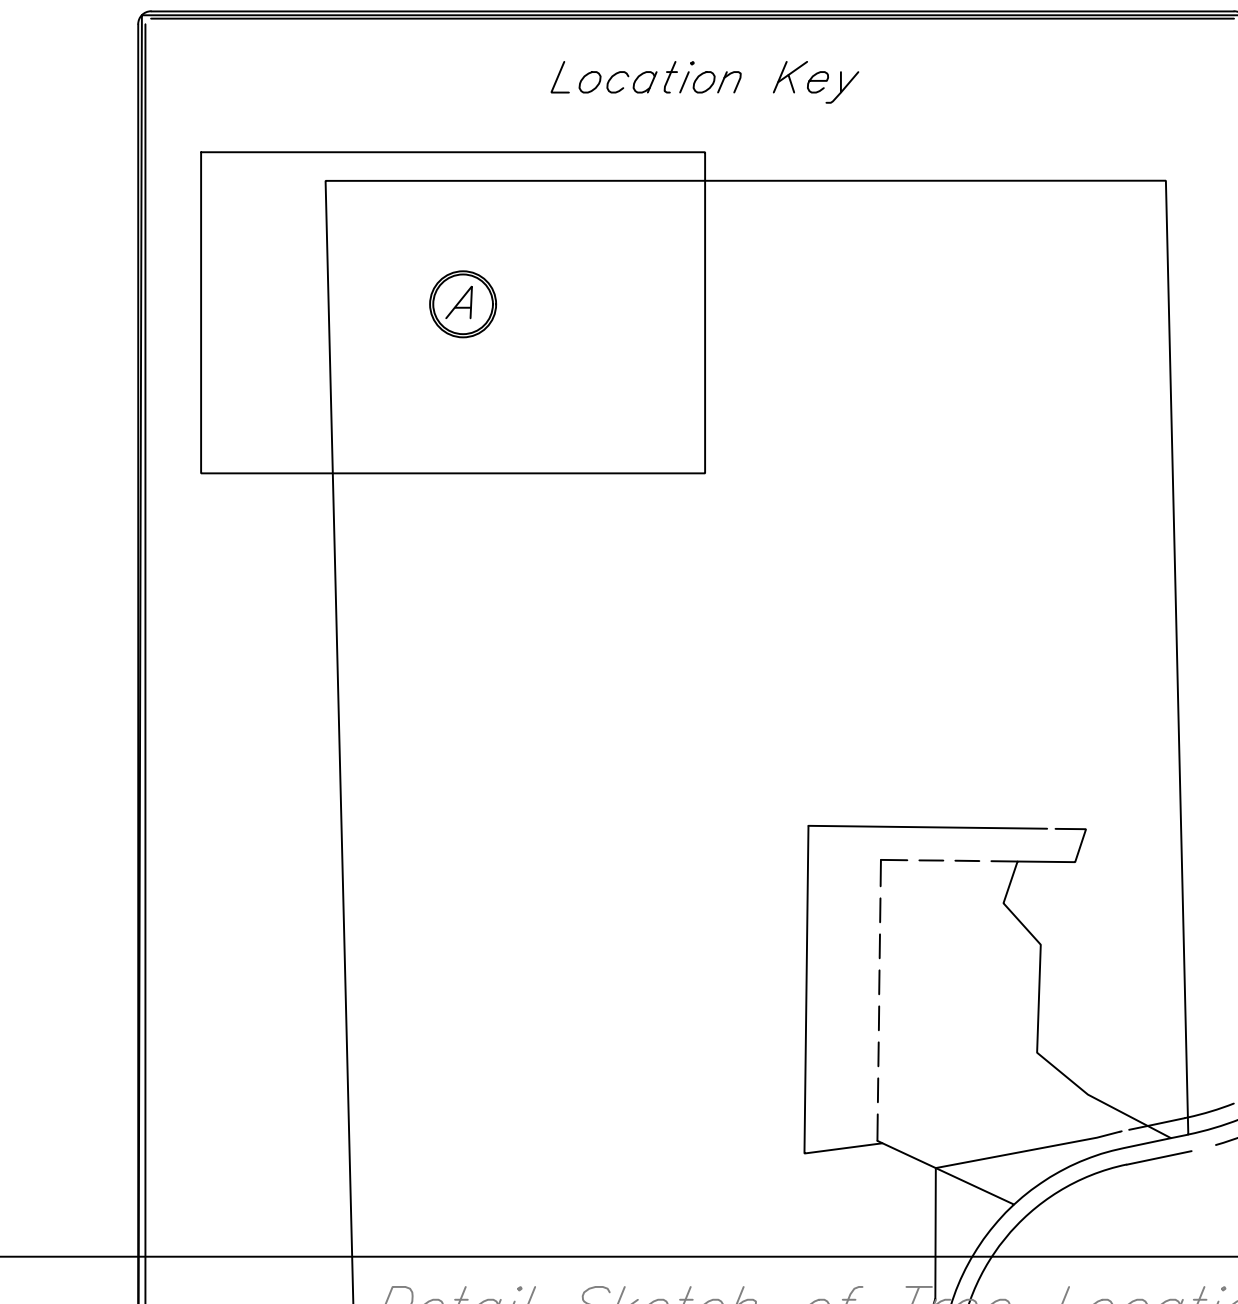


Detail Sketch of Tree Location
Part of the West Half of Section 8-36-8
Na-Au-Say Kendall County Illinois


TREES					
NO.	TYPE/SIZE (in.)	NO.	TYPE/SIZE (in.)	NO.	TYPE/SIZE (in.)
3406	ELM 22	3518	MAPLE 10	3594	ELM 16
3407	ELM 13	3519	ELM 13	3595	ELM 24
3408	DAK 19	3520	ELM 22	3596	DAK 16
3411	ELM 13D	3521	ELM 26	3598	ELM 2X14
3412	ELM 14D	3522	ELM 23	3599	ELM 15
3413	ELM 14	3523	ELM 17	3600	ELM 25
3414	ELM 16	3524	ELM 19	3601	ELM 28
3434	WALNUT 10	3525	ELM 18	3602	ELM 2X12
3435	ELM 15	3526	DAK 48	3603	ELM 18
3436	ELM 15	3527	ELM 20	3604	ELM 21
3437	ELM 20	3528	ELM 20	3605	ELM 15
3438	ELM 18	3529	ELM 15	3606	ELM 20
3439	ELM 16	3530	ELM 20	3607	ELM 26
3440	ELM 16	3531	ELM 16	3608	ELM 18
3441	COTTONWOOD 24	3532	ELM 16	3609	ELM 18
3461	ELM 20	3533	ELM 16	3631	ELM 20
3462	ELM 20	3534	ELM 18	3632	ELM 20
3463	ELM 20	3535	ELM 16	3633	ELM 24
3464	ELM 20	3536	WALNUT 10	3639	ELM 20
3465	ELM 16	3537	ELM 2X14	3640	BASSWOOD 17
3466	ELM 21	3538	ELM 16	3643	ELM 24
3467	ELM 20	3541	ELM 9	3644	ELM 16
3468	ELM 16	3542	WALNUT 10	3646	ELM 23
3469	ELM 16	3547	ELM 15	3648	ELM 12
3473	DAK 54	3549	ELM 12	3997	ELM 16
3474	DAK 17	3550	ELM 13	4015	DAK 54
3475	ELM 14	3551	ELM 13	4016	ELM 21
3476	DAK 20	3552	ELM 2X12	4017	WALNUT 15D
3477	DAK 16	3553	WALNUT 10	4021	DAK 48
3478	DAK 17	3574	ELM 10	4023	ELM 12
3479	ELM 2X15	3575	ELM 11	4024	ELM 11
3480	ELM 16	3576	ELM 9	4028	ELM 18
3481	DAK 10	3577	BASSWOOD 9	4029	COTTONWOOD 21
3482	WALNUT 9	3578	ELM 9	4042	WALNUT 10
3483	WALNUT 28	3579	BASSWOOD 14	4047	WALNUT 16
3484	ELM 16	3580	WALNUT 11	4048	WALNUT 12
3485	ELM 22	3581	ELM 12	4049	WALNUT 12
3486	ELM 13	3582	ELM 12	4050	WALNUT 12
3487	ELM 21	3585	ELM 24D	4051	WALNUT 12
3509	ELM 20	3586	ELM 3X16	4052	ELM 15
3511	ELM 23D	3587	ELM 2X16	4053	WALNUT 12
3512	ELM 20	3588	ELM 30	4054	WALNUT 12
3513	ELM 16	3589	ELM 21	4055	ELM 18
3514	ELM 16	3590	ELM 21	4057	ELM 18
3515	ELM 18	3591	ELM 22	4085	ELM 21
3516	ELM 24	3592	ELM 14		
3517	ELM 24	3593	ELM 13		

"D" indicates dead or damaged

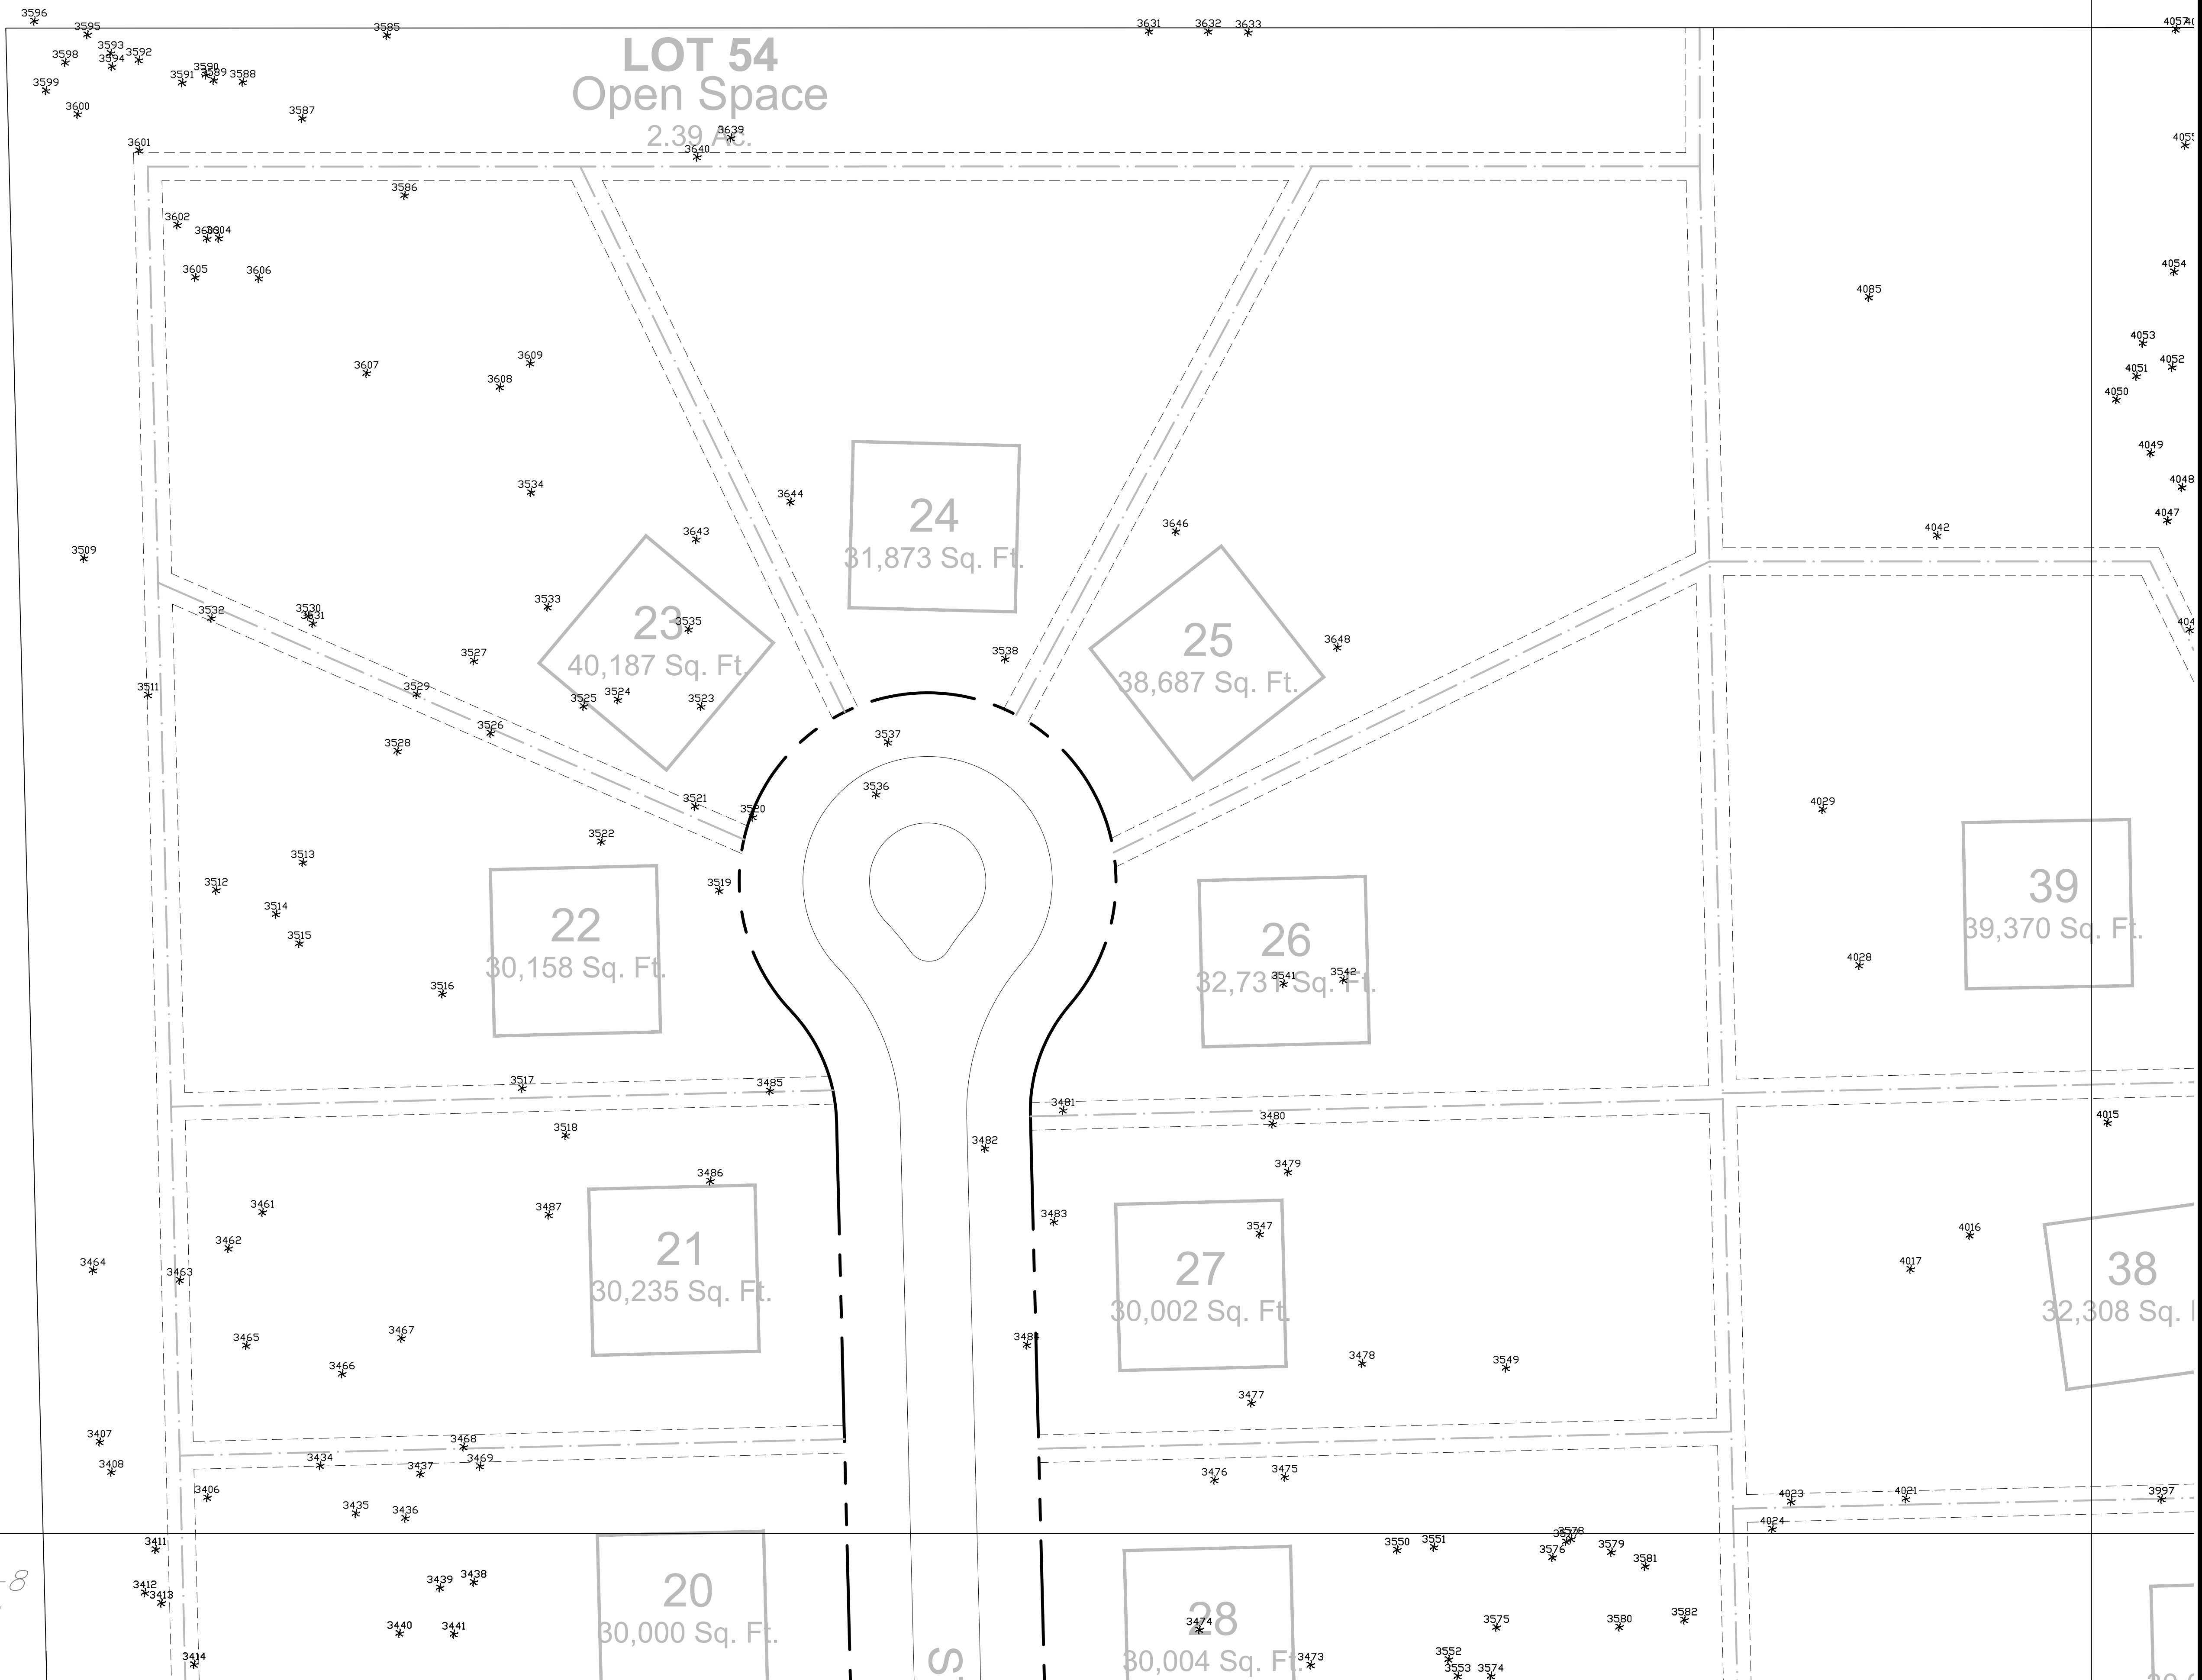

Detail Sketch of Tree Location
Part of the West Half of Section 8-36-8
Na-Au-Say Kendall County Illinois


Detail Sketch of Tree Location
Part of the West Half of Section 8-36-8
W-Au-Say Kendall County Illinois

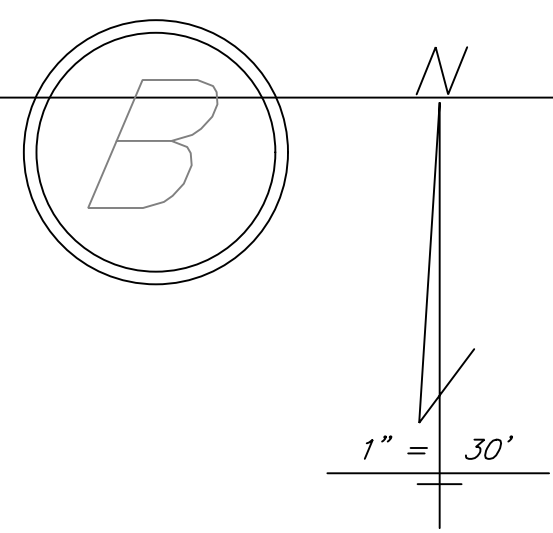


TREES					
NO.	TYPE/SIZE (in.)	NO.	TYPE/SIZE (in.)	NO.	TYPE/SIZE (in.)
3243	WALNUT 9	3325	OAK 38	3448	WALNUT 15
3244	ELM 14	3326	ELM 13	3450	ELM 19
3245	ELM 18	3327	ELM 14	3454	ELM 17
3246	HACKBERRY 14	3328	ELM 20	3455	ELM 15
3247	ELM 20	3329	OAK 24	3470	WALNUT 13
3248	ELM 15	3334	WALNUT 16	3471	WALNUT 13
3249	ELM 16	3335	ELM 13	3472	WALNUT 15
3250	ELM 2X12	3353	COTTONWOOD 24	3473	OAK 54
3251	DAK 23	3359	ELM 2X15	3474	OAK 17
3252	ELM 2X13	3360	ELM 20	3550	ELM 13
3253	COTTONWOOD 14	3361	DAK 16	3551	ELM 13
3254	ELM 14	3362	DAK 20	3552	ELM 2X12
3255	ELM 14	3363	ELM 20	3553	WALNUT 10
3256	ELM 15	3364	ELM 14	3554	BASSWOOD 18
3257	WALNUT 18	3365	ELM 20	3555	ELM 10
3258	ELM 14	3366	DAK 50	3556	WALNUT 9
3259	ELM 13	3369	BASSWOOD 48	3557	ELM 10
3260	ELM 14	3370	WALNUT 30	3558	ELM 11
3261	ELM 14	3374	ELM 14	3559	ELM 9
3262	ELM 20	3375	DAK 54	3560	DAK 9
3263	ELM 14	3376	ELM 21	3561	HACKBERRY 12
3264	ELM 20	3378	HACKBERRY 11	3562	BASSWOOD 13
3265	ELM 20	3379	HACKBERRY 11	3563	BASSWOOD 20
3266	ELM 18	3382	MAPLE 30	3564	HAWTHORNE 2X10
3267	WALNUT 16	3383	MAPLE 30D	3565	HACKBERRY 15
3270	ELM 10	3384	DAK 13	3566	ELM 10
3271	HACKBERRY 32	3388	DAK 17	3567	ELM 12
3272	HACKBERRY 14	3392	DAK 29	3568	ELM 12
3275	ELM 2X15	3393	BASSWOOD 24	3569	BASSWOOD 2X10
3276	BASSWOOD 13	3394	ELM 21	3570	ELM 12
3277	DSAGE 10	3395	ELM 2X12	3571	ELM 10
3278	DSAGE 11	3396	ELM 2X15	3572	ELM 11
3302	DAK 13	3398	ELM 18	3573	ELM 11
3303	ELM 13	3399	ELM 20	3574	ELM 10
3304	WALNUT 12	3400	ELM 16	3575	ELM 11
3305	WALNUT 11	3401	ELM 21	3576	ELM 9
3306	WALNUT 15	3402	ELM 18	3579	BASSWOOD 14
3307	WALNUT 13	3411	ELM 13D	3580	WALNUT 11
3308	WALNUT 14	3412	ELM 14D	3581	ELM 12
3310	WALNUT 12	3413	ELM 14	3582	ELM 12
3312	HACKBERRY 16	3414	ELM 16	3589	WALNUT 16
3313	ELM 16	3415	ELM 21	3702	ELM 9
3314	ELM 17	3432	ELM 15	3703	WALNUT 13
3315	BASSWOOD 20	3438	ELM 18	3705	ELM 24
3316	BASSWOOD 13	3439	ELM 16	3715	ELM 20
3317	BASSWOOD 36	3440	ELM 16	3741	ELM 22
3318	ELM 11	3441	COTTONWOOD 24	3742	WALNUT 16
3319	HACKBERRY 14	3442	ELM 22	3743	ELM 20
3320	HACKBERRY 13	3443	ELM 2X14	3744	ELM 9
3321	ELM 15	3444	DAK 10	3745	ELM 24
3322	ELM 17	3445	DAK 10	3746	ELM 16
3323	ELM 22	3446	DAK 12	3748	WALNUT 16
3324	DAK 14	3447	WALNUT 11	3749	ELM 19

"D" indicates dead or damaged

Location Key

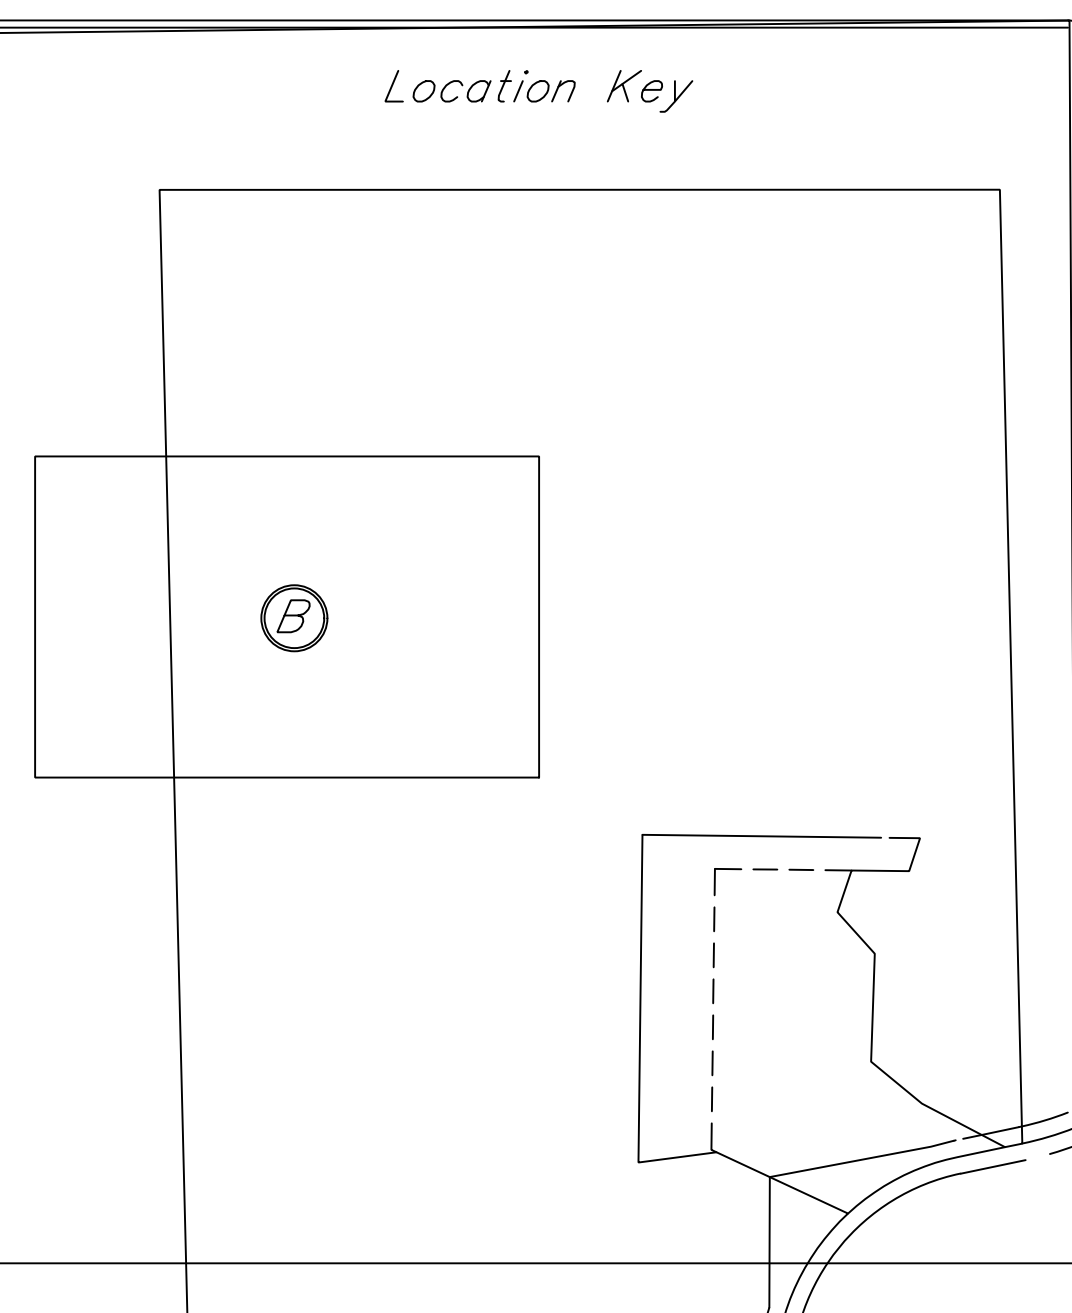

TREES					
NO.	TYPE/SIZE (in.)	NO.	TYPE/SIZE (in.)	NO.	TYPE/SIZE (in.)
1323	HACKBERRY 12	2691	ELM 20	2931	ELM 15
1324	HACKBERRY 10	2699	MAPLE 13	2932	HACKBERRY 9
1325	ELM 10	2700	ELM 13	2933	WALNUT 16
2051	DAK E22	2703	MAPLE 22	2934	WALNUT 15
2052	ELM 14	2704	HACKBERRY 16	2935	HACKBERRY 10
2053	ELM 13	2705	ELM 11	2936	HACKBERRY 13
2055	ELM 9	2706	WALNUT 14	2937	HACKBERRY 11
3148	MAPLE 9	3027	HAWTHORNE 11	3028	HAWTHORNE 2X8
3149	BASSWOOD 10	3029	WALNUT 10	3030	ELM 10
3150	TREE 11D	3031	MAPLE 12	3032	MAPLE 16
3151	BASSWOOD 10	3153	MAPLE 12	3154	MAPLE 17
3152	MAPLE 10				
3153	MAPLE 12				
3154	MAPLE 12				
3155	MAPLE 17				

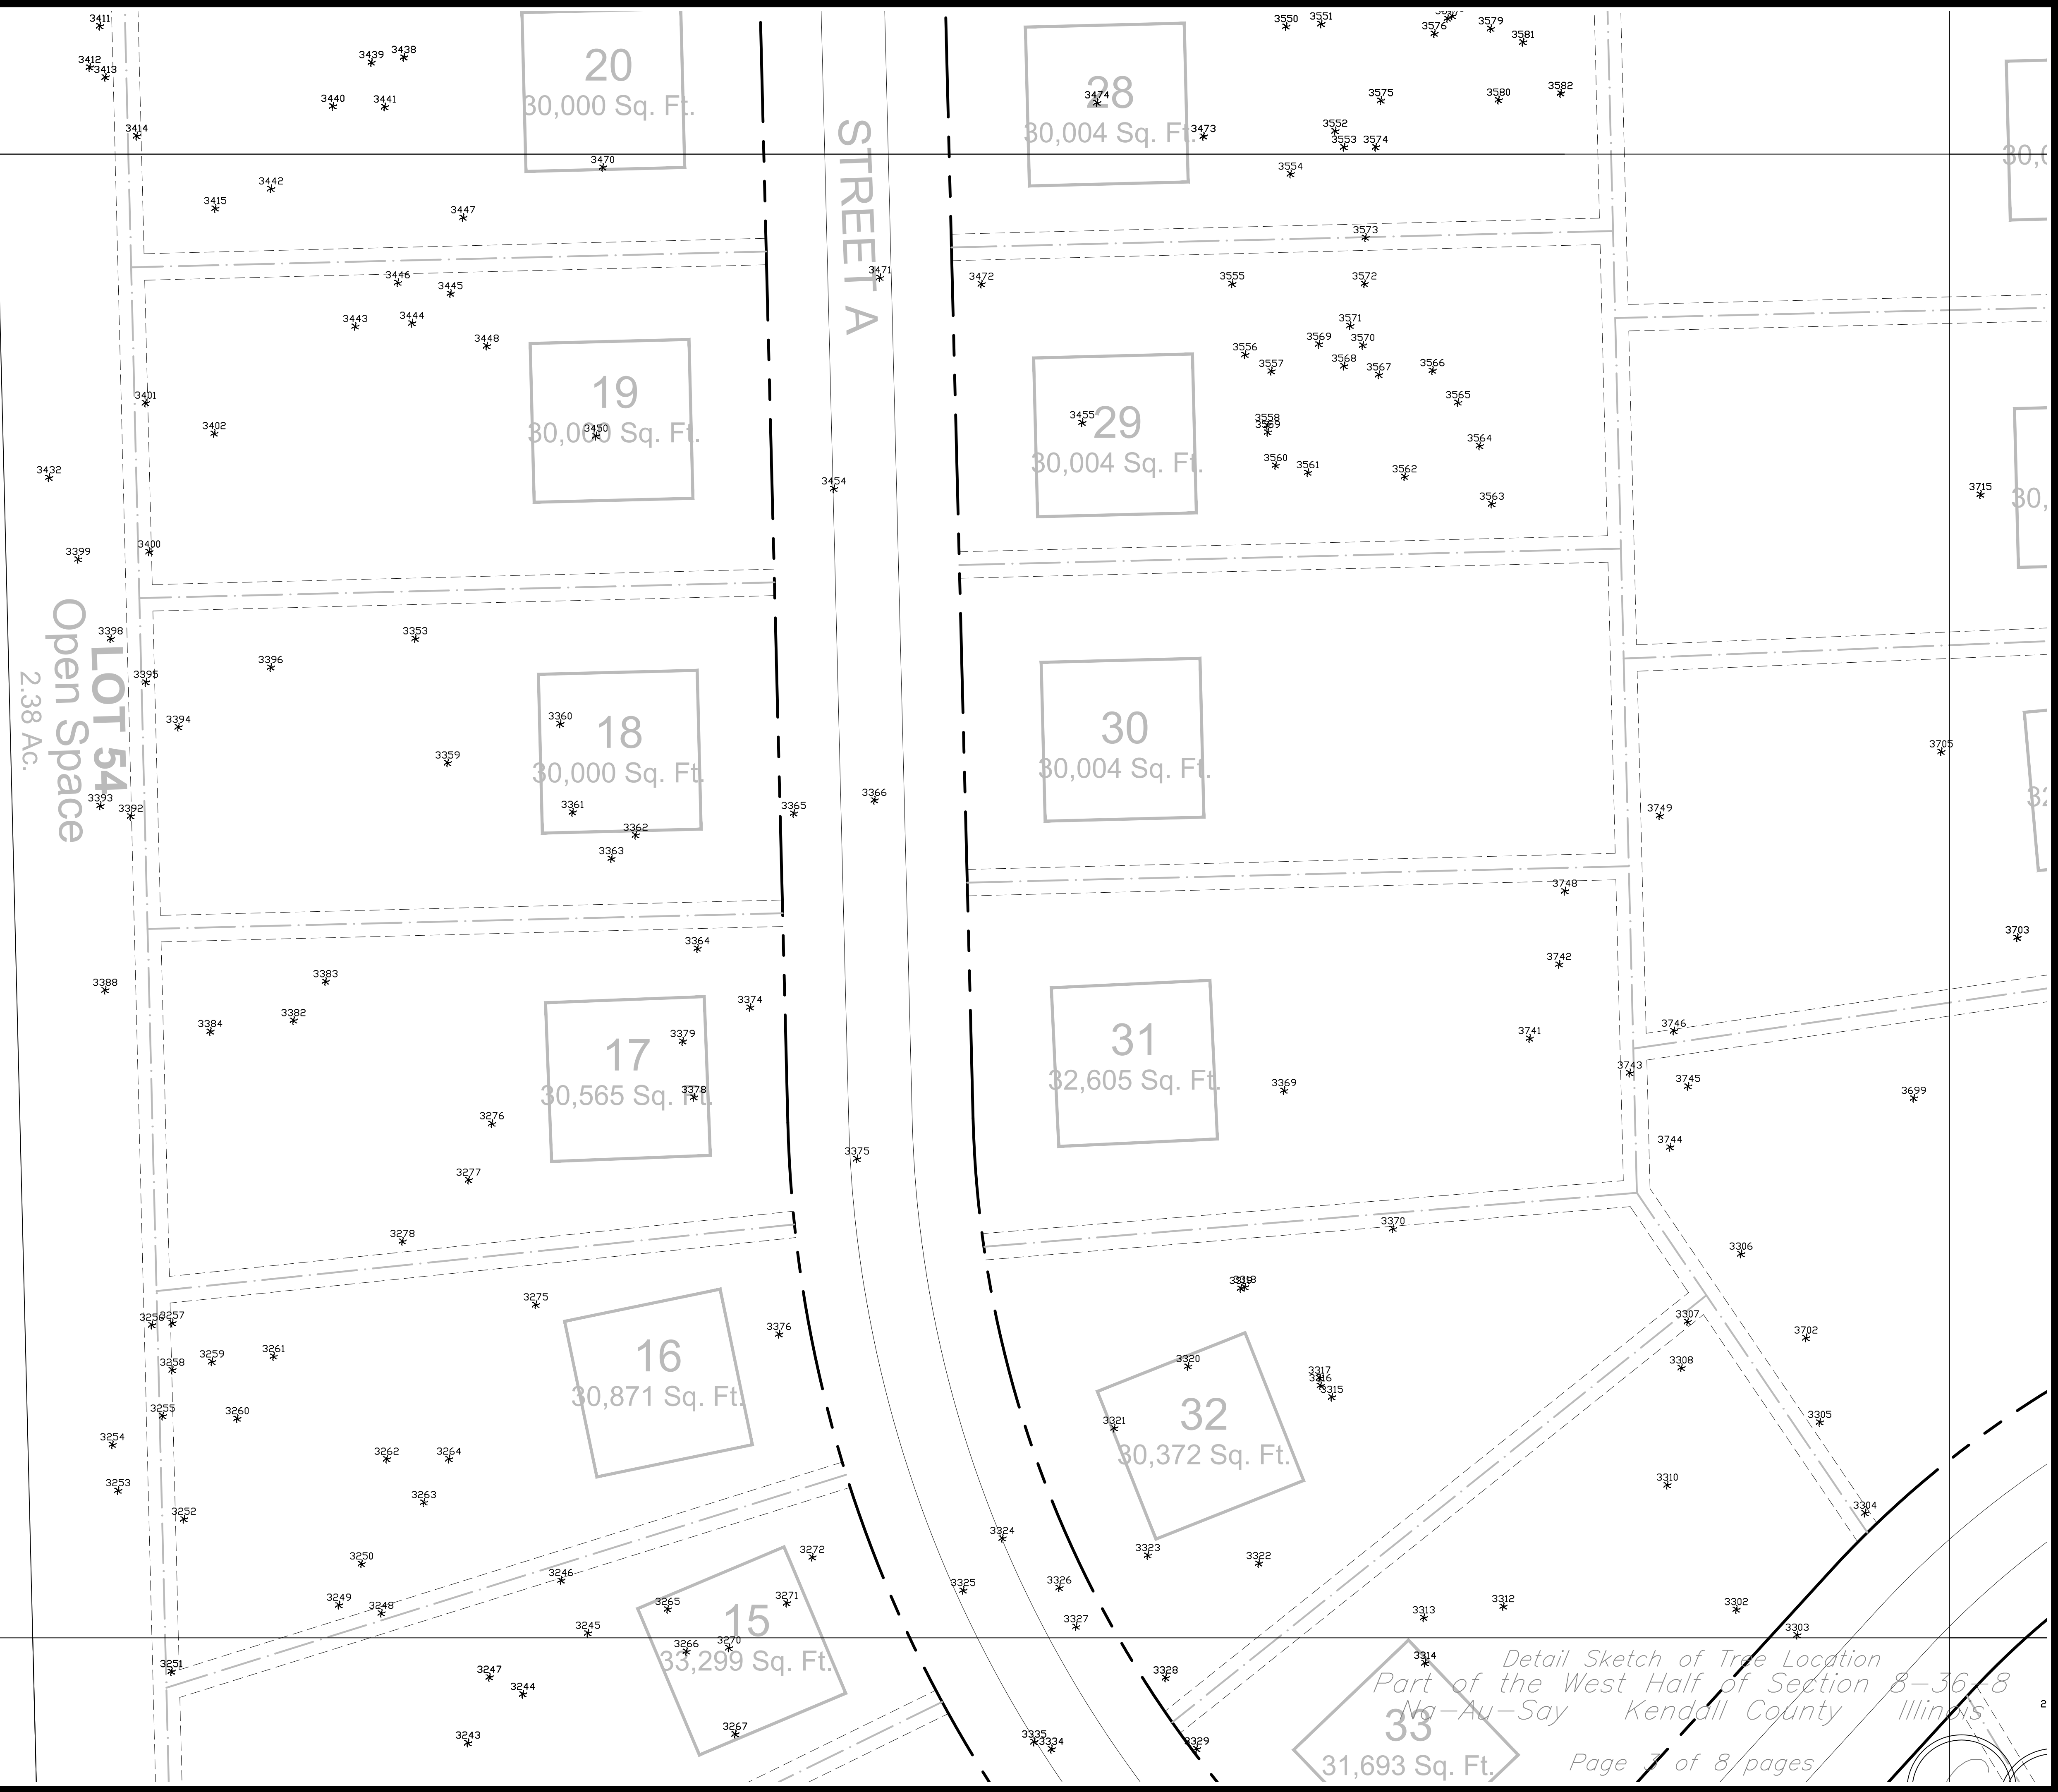

Detail Sketch of Tree Location
Part of the West Half of Section 8-36-8
W-Au-Say Kendall County Illinois

TREES									
NO.	TYPE/SIZE (in.)	NO.	TYPE/SIZE (in.)	NO.	TYPE/SIZE (in.)	NO.	TYPE/SIZE (in.)	NO.	TYPE/SIZE (in.)
1323	HACKBERRY 12	2691	ELM 20	2931	ELM 15	3026	ELM 10	3148	MAPLE 9
1324	HACKBERRY 10	2699	MAPLE 13	2932	HACKBERRY 9	3027	HAWTHORNE 11	3149	BASSWOOD 10
1325	ELM 10	2700	WALNUT 16	2933	WALNUT 16	3028	HAWTHORNE 2X8	3150	TREE 17D
2051	DAK E22	2703	MAPLE 22	2934	WALNUT 15	3029	WALNUT 10	3151	BASSWOOD 10
2052	ELM 14	2704	HACKBERRY 16	2935	HACKBERRY 10	3030	ELM 10	3152	MAPLE 10
2053	ELM 13	2705	ELM 11	2936	HACKBERRY 13	3031	MAPLE 12	3153	MAPLE 12
2054	ELM 9	2706	WALNUT 14	2937	HACKBERRY 11	3032	MAPLE 16	3154	MAPLE 12
2055	ELM 9	2707	ELM 20	2938	MAPLE 9	3033	ELM 32	3170	MAPLE 17D
2056	ELM 9	2708	TREE 20D	2939	ELM 9	3034	ELM 9	3171	ELM 17
2057	WALNUT 9	2709	ELM 15	2940	ELM 9	3035	ELM 9	3172	TREE 17D
2058	WALNUT 10	2710	ELM 20	2941	WALNUT 10	3036	ELM 12	3174	ELM 16
2059	TREE 9D	2711	BASSWOOD 20	2942	ELM 9	3037	ELM 10	3175	ELM 15D
2060	ELM 10	2712	BASSWOOD 20	2943	ELM 11	3038	ELM 15	3177	ELM 17
2061	ELM 10	2713	TREE 24D	2944	ELM 9	3039	ELM 13	3178	ELM 15
2062	ELM 10	2714	ELM 10	2945	ELM 10	3040	ELM 13	3179	COTTONWOOD 24
2063	ELM 2X10	2715	BASSWOOD 10	2946	ELM 9	3041	ELM 2X12	3180	ELM 14
2064	MAPLE 14	2716	ELM 10	2947	ELM 10	3042	ELM 9	3181	WALNUT 15
2065	BASSWOOD 4X10	2717	ELM 11	2948	MAPLE 20	3043	ELM 9	3182	COTTONWOOD 24
2066	BASSWOOD 2X10	2718	ELM 11	2949	MAPLE 16	3044	BASSWOOD 10	3183	COTTONWOOD 20
2067	BASSWOOD 4X10	2719	BASSWOOD 9	2950	ELM 10	3045	ELM 10	3184	ELM 18
2068	BASSWOOD 12	2720	BASSWOOD 2X9	2951	ELM 11	3046	ELM 10	3187	ELM 17
2069	WALNUT 12	2721	ELM 10	2952	ELM 13	3047	ELM 9	3188	ELM 11
2070	MAPLE 12	2722	ELM 12	2953	MAPLE 2X16	3048	MAPLE 12	3189	ELM 14
2071	ELM 9	2723	BASSWOOD 4X10	2954	ELM 10	3049	MAPLE 12	3190	ELM 12
2072	ELM 12	2724	ELM 12	2955	DAK 48	3050	MAPLE 10	3193	ELM 20
2073	ELM 10	2725	ELM 12	2956	ELM 10	3051	BASSWOOD 12	3194	ELM 12
2074	ELM 10	2726	ELM 12	2957	ELM 2X10	3052	ELM 10	3195	ELM 15
2075	ELM 12	2727	ELM 12	2958	MAPLE 9	3053	BASSWOOD 10	3196	ELM 15
2076	ELM 12	2728	HACKBERRY 11	2959	MAPLE 9	3054	ELM 11	3197	ELM 15
2077	ELM 10	2729	MAPLE 14	2960	MAPLE 13	3055	WALNUT 14	3198	ELM 18
2078	ELM 10	2730	MAPLE 13	2961	ELM 9	3056	MAPLE 12	3199	ELM 20
2079	MAPLE 2X10	2731	BASSWOOD 9	2962	MAPLE 13	3057	MAPLE 21	3200	MAPLE 30
2080	HACKBERRY 10	2732	BASSWOOD 16	2963	MAPLE 10	3058	ELM 20	3201	BASSWOOD 18
2081	HACKBERRY 10	2733	ELM 11	2964	MAPLE 10	3059	ELM 20	3202	ELM 15
2082	BDX ELDER 12	2734	ELM 11	2965	MAPLE 9	3060	ELM 12	3203	ELM 15
2083	ELM 11	2735	ELM 11	2966	MAPLE 12	3061	ELM 12	3204	ELM 22
2084	DAK 54	2736	ELM 12	2967	MAPLE 14	3062	ELM 12	3205	ELM 20D
2112	ELM 2X8	2737	ELM 12	2968	MAPLE 13	3063	ELM 12	3206	WALNUT 12
2113	ELM 9	2738	ELM 12	2969	ELM 20	3064	ELM 22	3207	ELM 19
2114	ELM 2X9	2739	ELM 12	2970	ELM 14	3065	ELM 9	3208	ELM 10
2115	BASSWOOD 13	2740	BASSWOOD 13	2971	MAPLE 14	3066	ELM 17	3209	MAPLE 20
2116	ELM 9	2741	BASSWOOD 10	2972	MAPLE 14	3067	ELM 20	3210	ELM 12D
2117	ELM 10	2742	ELM 13	2973	MAPLE 9	3068	ELM 20	3211	ELM 2X9
2118	ELM 10	2743	ELM 13D	2974	MAPLE 19	3069	ELM 22	3212	ELM 10
2119	ELM 10	2744	BASSWOOD 18	2975	MAPLE 13	3070	ELM 12	3213	ELM 12
2120	ELM 2X9	2745	ELM 9	2976	MAPLE 14	3071	ELM 12	3214	ELM 20
2121	ELM 9	2746	WALNUT 14	2977	MAPLE 14	3072	ELM 12	3215	ELM 22
2122	ELM 9	2747	BASSWOOD 13	2978	MAPLE 14	3073	WALNUT 12	3216	ELM 22
2123	ELM 10	2748	HACKBERRY 11	2979	MAPLE 14	3074	ELM 12	3217	ELM 12
2124	HACKBERRY 11	2749	HACKBERRY 12	2980	ELM 12	3075	ELM 9	3218	ELM 12
2125	ELM 11	2750	ELM 12	2981	ELM 13	3076	ELM 20	3219	WALNUT 10
2126	ELM 9	2751	ELM 14	2982	ELM 13	3077	ELM 15	3220	MAPLE 26
2127	ELM 9	2752	HACKBERRY 10	2983	ELM 13	3078	ELM 15	3221	BASSWOOD 19
2128	ELM 20	2753	ELM 11	2984	ELM 13	3079	ELM 20	3222	ELM 20
2129	ELM 15	2754	MAPLE 13	2985	MAPLE 15	3080	ELM 20	3223	ELM 18
2130	ELM 15	2755	MAPLE 11	2986	MAPLE 12	3081	ELM 22	3224	MAPLE 18
2131	BASSWOOD 2X12	2756	MAPLE 11	2987	MAPLE 10	3082	ELM 12	3225	COTTONWOOD 24
2132	BASSWOOD 12	2757	MAPLE 20	2988	MAPLE 15	3083	ELM 12	3226	ELM 16
2133	BASSWOOD 10X11	2758	MAPLE 20	2989	MAPLE 15	3084	ELM 22	3227	ELM 2X20
2134	ELM 2X10	2759	MAPLE 20	2990	MAPLE 20	3085	ELM 9	3228	ELM 3X10
2135	ELM 2X10	2760	MAPLE 24	2991	ELM 18	3086	WALNUT 12	3229	MAPLE 11
2136	ELM 12	2761	MAPLE 12	2992	ELM 13	3087	ELM 15	3230	ELM 18
2137	ELM 12	2762	MAPLE 12	2993	ELM 15	3088	ELM 15	3231	ELM 20
2138	ELM 12	2763	MAPLE 12	2994	BASSWOOD 15	3089	ELM 12	3232	ELM 20
2139	MAPLE 9	2764	BASSWOOD 13	2995	BASSWOOD 12	3090	ELM 20D	3233	ELM 20
2140	ELM 9	2765	BASSWOOD 13	2996	ELM 20	3091	WALNUT 12	3234	ELM 14
2141	WALNUT 15	2766	BASSWOOD 13	2997	WALNUT 24	3092	ELM 16	3235	ELM 14
2142	WALNUT 13	2767	BASSWOOD 13	2998	MAPLE 11	3093	ELM 15	3236	WALNUT 18
2143	ELM 2X9	2768	BASSWOOD 13	2999	ELM 11	3094	ELM 20	3237	DAK 24
2144	WALNUT 12	2769	BASSWOOD 13	3000	MAPLE 15	3095	ELM 20	3238	WALNUT 18
2145	ELM 10	2770	TREE 14D	3001	ELM 13	3096	ELM 24	3239	ELM 17
2146	ELM 10	2771	WALNUT 13	3002	ELM 12	3097	ELM 24	3240	ELM 15
2147	ELM 12	2772	WALNUT 10	3003	ELM 12	3098	MAPLE 12	3241	ELM 20
2148	ELM 14	2773	WALNUT 11	3004	ELM 15	3099	MAPLE 12	3242	ELM 20
2149	WALNUT 16	2774	MAPLE 14	3005	ELM 15	3100	ELM 12	3243	WALNUT 9
2150	ELM 2X11	2775	MAPLE 16	3006	ELM 12	3101	ELM 12	3244	ELM 20
2151	WALNUT 11	2776	MAPLE 16	3007	BASSWOOD 12	3102	ELM 18	3245	ELM 20
2152	ELM 9	2777	ELM 12	3008	MAPLE 12	3103	ELM 13	3246	ELM 20
2153	ELM 12	2778	ELM 12	3009	MAPLE 11	3104	ELM 13	3247	ELM 20
2154	WALNUT 3X12	2779	BASSWOOD 10	3010	ELM 12	3105	ELM 13	3248	ELM 20
2155	WALNUT 16	2780	BASSWOOD 10	3011	ELM 12	3106	ELM 26	3249	ELM 20
2156	ELM 12	2781	BASSWOOD 13	3012	ELM 12	3107	ELM 22	3250	ELM 20
2157	WALNUT 11	2782	BASSWOOD 2X16	3013	ELM 12	3108	ELM 24	3251	ELM 17
2158	WALNUT 11	2783	BASSWOOD 2X12	3014	ELM 12	3109	ELM 24	3252	ELM 20
2159	BASSWOOD 15	2784	BASSWOOD 2X16	3015	ELM 9	3110	ELM 24	3253	ELM 15
2160	BASSWOOD 9	2785	ELM 10	3016	ELM 9	3111	ELM 24	3254	ELM 13
2161	BASSWOOD 11	2786	ELM 10	3017	ELM 10	3112	ELM 24	3255	ELM 13
2162	BASSWOOD 11	2787	ELM 10	3018	BASSWOOD 10	3113	ELM 24	3256	ELM 13
2163	MAPLE 10	2788	ELM 10	3019	MAPLE 9	3114	ELM 13	3257	WALNUT 16
2164	MAPLE 10	2789	ELM 10	3020	ELM 10	3115	ELM 13	3258	ELM 13
2165	MAPLE 9	2790	ELM 10	3021	ELM 9	3116	ELM 26	3259	ELM 20
2166	MAPLE 9	2791	ELM 10	3022	ELM 9	3117	ELM 22	3260	ELM 20
2167	MAPLE 9	2792	ELM 11	3023	ELM 11	3118	ELM 24	3261	ELM 20
2168	MAPLE 12	2793	ELM 12	3024	BASSWOOD 14	3119	ELM 24	3262	WALNUT 18
2169	ELM 9	2794	ELM 12	3025	WALNUT 10	3120	ELM 24	3263	ELM 15
2170	ELM 9	2795	ELM 12	3026	ELM 10	3121	ELM 24	3264	ELM 15
2171	MAPLE 11	2796	ELM 12	3027	ELM 10	3122	ELM 18	3265	ELM 15
2172	MAPLE 11	2797	ELM 14	3028	ELM 10	3123	ELM 18	3266	ELM 15
2173	ELM 9	2798	ELM 13	3029	ELM 10	3124	ELM 18	3267	WALNUT 16
2174	ELM 10	2799	ELM 18	3030	ELM 10	3125	ELM 18	3268	ELM 13
2175	ELM 9	2800	ELM 18	3031	ELM 10	3126	ELM 18	3269	ELM 13
2176	WALNUT 9	2801	ELM 2X14	3032	ELM 10	3127	ELM 18	3270	ELM 13
2177	WALNUT 14	2802	ELM 11	3033	ELM 10	3128	ELM 18	3271	ELM 13
2178	WALNUT 12	2803	ELM 14	3034	ELM 10	3129	ELM 18	3272	ELM 13
2179	WALNUT 10	2804	ELM 14	3035	ELM 10	3130	ELM 18	3273	ELM 13
2180	MAPLE 9	2805	ELM 11	3036	ELM 10	3131	ELM 18	3274	ELM 13
2181	ELM 10	2806	ELM 15	3037	ELM 10	3132	ELM 18	3275	ELM 13
2182	WALNUT 17	2807	ELM 15	3038	ELM 10	3133	ELM 18	3276	ELM 13
2183	BASSWOOD 15	2808	ELM 15	3039	ELM 10	3134	ELM 18	3277	ELM 13
2184	BASSWOOD 11	2809	MAPLE 12	3040	ELM 10	3135	ELM 18	3278	ELM 13
2185	ELM 13	2810	MAPLE 12	3041	ELM 10	3136	ELM 18	3279	ELM 13
2186	HACKBERRY 13	2811	MAPLE 10	3042	ELM 10	3137	ELM 18	3280	ELM 13
2187	BASSWOOD 2X13	2812	ELM 12D	3043	ELM 10	3138	ELM 18	3281	ELM 13
2188	ELM 9	2813	ELM 13	3044	ELM 10	3139	ELM 18	3282	ELM 13
2189	WALNUT 16	2814	ELM 10	3045	ELM 10	3140	ELM 18	3283	ELM 13
2190	TREE 12D	2815	ELM 9	3046	ELM 10	3141	ELM 18	3284	ELM 13
2191	ELM 9	2816	ELM 9	3047	ELM 10	3142	ELM 18	3285	ELM 13
2192	BASSWOOD 14	2817	ELM 10	3048	ELM 10	3143	ELM 18	3286	ELM 13
2193	WALNUT 9	2818	ELM 10	3049	ELM 10	3144	ELM 18	3287	ELM 13
2194	WALNUT 9	2819	ELM 10	3050	ELM 10	3145	ELM 18	3288	ELM 13
2195	WALNUT 11	2820	MAPLE 14	3051	ELM 10	3146	ELM 18	3289	ELM 13


2270 ELM 9
2271 ELM 9
2272 ELM 9
2273 WALNUT 13
2274 ELM 15
2275 ELM 10

2276 ELM 13
2277 MAPLE 10
2278 ELM 10
2279 BASSWOOD 12
2280 BASSWOOD 2X12

2281 ELM 9
2282 ELM 10
2283 ELM 10
2284 ELM 10
2285 ELM 10
2286 ELM 10
2287 ELM 10
2288 ELM 10
2289 ELM 10
2290 ELM 10

Part of a Detail Sketch of Tree Location
West Half of Section 8-36-8
Kendall County Illinois


Page 4 of 8 pages

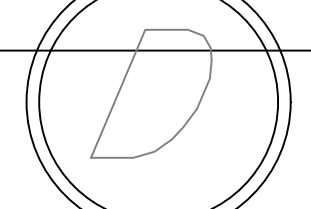


1" = 30'

TREES

NO.	TYPE/SIZE (in.)	NO.	TYPE/SIZE (in.)	NO.	TYPE/SIZE (in.)	NO.	TYPE/SIZE (in.)	NO.	TYPE/SIZE (in.)
1230	DAK 12	2231	ELM 2X9	2370	ELM 12	2528	ELM 9	2664	ELM 12
1231	DAK 42	2232	ELM 17	2371	WALNUT 16	2529	ELM 12	2665	ELM 12
1232	DAK 34	2233	ELM 9	2372	WALNUT 16	2530	ELM 16	2666	MAPLE 10
1233	DAK 12	2234	BASSWOOD 11	2373	ELM 14	2531	ELM 12	2667	MAPLE 10
1234	HACKBERRY 18	2235	BASSWOOD 11	2374	BASSWOOD 17	2532	ELM 9	2668	MAPLE 9
1235	TREE 10	2236	HACKBERRY 16	2375	ELM 10	2533	ELM 10	2669	ELM 10
1236	HACKBERRY 26	2237	ELM 3X10	2376	ELM 9	2534	MAPLE 20	2670	ELM 13
1237	WALNUT 24	2238	ELM 10	2377	BASSWOOD 12	2535	MAPLE 2X14	2671	ELM 9
1238	WALNUT 24	2239	ELM 3X10	2378	HACKBERRY 10	2536	MAPLE 2X11	2672	ELM 15
1239	WALNUT 12	2240	ELM 10	2379	ELM 11	2537	BASSWOOD 2X12	2673	ELM 9
1240	HACKBERRY 24	2241	MAPLE 12	2380	ELM 11	2538	ELM 12	2674	BASSWOOD 4X9
1241	DAK 12	2242	MAPLE 10	2381	ELM 11	2539	BASSWOOD 24	2675	ELM 20
1242	HACKBERRY 14	2243	ELM 9	2382	ELM 18	2540	MAPLE 22	2676	ELM 10
1243	DAK 42	2244	ELM 9	2383	ELM 12D	2541	MAPLE 14	2677	ELM 9
1244	HACKBERRY 10	2245	ELM 2X9	2384	ELM 9	2542	MAPLE 14	2678	MAPLE 20
1245	HACKBERRY 12	2246	ELM 15	2385	ELM 16	2543	MAPLE 12	2679	MAPLE 20
1246	BIX ELDER 2X12	2247	ELM 30	2386	WALNUT 19	2544	MAPLE 18	2680	MAPLE 10
1247	ELM 4X10	2248	ELM 9	2387	DAK 38	2545	MAPLE 10	2681	BASSWOOD 10
1248	ELM 4X10	2249	ELM 13	2388	ELM 13	2546	MAPLE 18	2682	BASSWOOD 10
1249	DAK 42	2250	HACKBERRY 9	2389	ELM 13	2547	BASSWOOD 12	2683	MAPLE 14
1250	WALNUT 18	2251	MAPLE 15	2390	ELM 10	2548	BASSWOOD 16	2684	ELM 2X10
1251	WALNUT 8	2252	DAK 35	2391	ELM 18	2549	BASSWOOD 16	2685	ELM 20
1252	WALNUT 8	2253	OAK 36D	2392	WALNUT 16	2550	ELM 12	2686	ELM 20
1253	WALNUT 11	2254	HACKBERRY 11	2393	ELM 10	2551	ELM 12	2687	ELM 10
1254	WALNUT 10	2255	OAK 314	2394	ELM 10	2552	ELM 12	2688	WALNUT 14
1255	WALNUT 10	2256	HACKBERRY 13	2395	ELM 10	2553	ELM 12	2689	ELM 15
1256	ELM 10	2257	ELM 10	2396	ELM 10	2554	ELM 12	2690	ELM 10
1257	WALNUT 10	2258	ELM 10	2397	WALNUT 11	2555	ELM 12	2691	ELM 10
1258	WALNUT 12	2259	ELM 10	2398	ELM 10	2556	ELM 20	2692	ELM 20
1259	WALNUT 9	2260	ELM 10	2399	ELM 14	2557	MAPLE 22	2693	ELM 10
1260	ELM 8	2261	WALNUT 10	2400	ELM 11	2558	ELM 10	2694	ELM 12
1261	HICKORY 11	2262	BASSWOOD 10	2401	ELM 10	2559	ELM 10	2695	ELM 12
1262	HACKBERRY 9	2263	ELM 9	2402	ELM 10	2560	ELM 10	2696	ELM 12
1263	DAK 42	2264	BASSWOOD 10	2403	COTTONWOOD 20	2561	BASSWOOD 12	2697	TREE 12D
1264	WALNUT 10	2265	ELM 9	2404	ELM 12	2562	BASSWOOD 15D	2698	TREE 12D
1265	HACKBERRY 10	2266	ELM 9	2405	ELM 9	2563	ELM 9	2699	MAPLE 13
1266	WALNUT 10	2267	ELM 9	2406	ELM 10	2564	ELM 9	2700	ELM 13
1267	ELM 10	2268	ELM 10	2407	ELM 10	2565	BASSWOOD 13	2701	ELM 13
1268	ELM 10	2269	ELM 10	2408	ELM 10	2566	BASSWOOD 12	2702	BASSWOOD 10
1269	DAK 36	2270	DAK 35	2409	ELM 10	2567	ELM 16	2703	WALNUT 14
1270	DAK 36	2271	BASSWOOD 10	2410	ELM 10	2568	ELM 2X9	2704	ELM 12
1271	WALNUT 17	2272	BASSWOOD 14	2411	ELM 10	2569	BASSWOOD 20	2705	BASSWOOD 20
1272	WALNUT 25	2273	ELM 10	2412	ELM 10	2570	ELM 10	2706	WALNUT 14
1273	HACKBERRY 10	2274	MAPLE 11	2413	ELM 10	2571	WALNUT 22	2707	ELM 12
1274	DAK 29	2275	WALNUT 15	2414	ELM 10	2572	ELM 11	2708	ELM 10
1275	HACKBERRY 9	2276	ELM 2X9	2415	ELM 10	2573	ELM 12	2709	ELM 12
1276	HACKBERRY 9	2277	ELM 17	2416	ELM 10	2574	ELM 12	2710	ELM 12
1277	HACKBERRY 10	2278	ELM 9	2417	BASSWOOD 12	2575	ELM 10	2711	ELM 10
1278	ELM 10	2279	BASSWOOD 11	2418	ELM 10	2576	ELM 10	2712	BASSWOOD 20
1279	ELM 12D	2280	HACKBERRY 16	2419	ELM 10	2577	ELM 10	2713	BASSWOOD 20
1280	HAETHORNE 9	2281	ELM 9	2420	COTTONWOOD 15	2578	ELM 10	2714	ELM 10
1281	ELM 8	2282	ELM 3X10	2421	ELM 11	2579	ELM 10	2715	ELM 10
1282	COTTONWOOD 16	2283	ELM 10	2422	ELM 10	2580	ELM 10	2716	ELM 10
1283	ELM 10	2284	ELM 2X10	2423	ELM 10	2581	ELM 10	2717	ELM 10
1284	ELM 10	2285	ELM 10	2424	ELM 10	2582	MAPLE 14	2718	DAK 20
1285	ELM 10	2286	MAPLE 12	2425	ELM 9	2583	COTTONWOOD 13	2719	ELM 20
1286	WALNUT 18	2287	ELM 10	2426	ELM 2X10	2584	ELM 12	2720	ELM 20
1287	ELM 10	2288	ELM 10	2427	ELM 10	2585	ELM 12	2721	ELM 12
1288	ELM 10	2289	ELM 9	2428	BASSWOOD 8X12	2586	MAPLE 10	2722	ELM 16
1289	HACKBERRY	2290	ELM 9	2429	ELM 10	2587	ELM 12	2723	ELM 16
1290	HACKBERRY 18	2291	ELM 2X9	2430	ELM 9	2588	ELM 12	2724	ELM 14
1291	ELM 9	2292	ELM 15	2431	ELM 10	2589	ELM 10	2725	ELM 10
1292	ELM 9	2293	ELM 15	2432	WALNUT 13	2590	MAPLE 20	2726	ELM 10
1293	ELM 9	2294	ELM 30	2433	ELM 13	2591	TREE 12D	2727	ELM 10
1294	ELM 9	2295	ELM 30	2434	ELM 13	2592	TREE 12D	2728	ELM 12
1295	ELM 9	2296	ELM 30	2435	ELM 13	2593	MAPLE 12	2729	ELM 12
1296	ELM 9	2297	ELM 30	2436	ELM 13	2594	TREE 16D	2730	ELM 20
1297	ELM 9	2298	ELM 30	2437	ELM 10	2595	ELM 12	2731	ELM 20
1298	ELM 9	2299	ELM 30	2438	ELM 10	2596	ELM 12	2732	ELM 20
1299	ELM 9	2300	ELM 30	2439	ELM 10	2597	ELM 12	2733	ELM 20
1300	ELM 9	2301	ELM 30	2440	ELM 10	2598	ELM 12	2734	ELM 20
1301	ELM 9	2302	ELM 30	2441	ELM 10	2599	ELM 12	2735	ELM 12
1302	ELM 9	2303	ELM 30	2442	ELM 10	2600	ELM 12	2736	ELM 12
1303	ELM 9	2304	ELM 30	2443	ELM 10	2601	ELM 12	2737	ELM 12
1304	ELM 9	2305	ELM 30	2444	ELM 10	2602	ELM 12	2738	ELM 12
1305	ELM 9	2306	ELM 30	2445	ELM 10	2603	ELM 12	2739	ELM 12
1306	ELM 9	2307	ELM 30	2446	ELM 10	2604	ELM 10	2740	ELM 12
1307	ELM 9	2308	ELM 30	2447	ELM 10	2605	ELM 10	2741	ELM 12
1308	ELM 9	2309	ELM 30	2448	ELM 10	2606	ELM 10	2742	ELM 12
1309	ELM 9	2310	ELM 30	2449	ELM 10	2607	ELM 10	2743	ELM 12
1310	ELM 9	2311	ELM 30	2450	ELM 10	2608	ELM 10	2744	ELM 12
1311	ELM 9	2312	ELM 30	2451	ELM 10	2609	ELM 10	2745	ELM 12
1312	ELM 9	2313	ELM 30	2452	ELM 10	2610	ELM 10	2746	ELM 12
1313	ELM 9	2314	ELM 30	2453	ELM 10	2611	ELM 10	2747	ELM 12
1314	ELM 9	2315	ELM 30	2454	ELM 10	2612	ELM 10	2748	ELM 12
1315	ELM 9	2316	ELM 30	2455	ELM 10	2613	ELM 10	2749	ELM 12
1316	ELM 9	2317	ELM 30	2456	ELM 10	2614	ELM 10	2750	ELM 12
1317	ELM 9	2318	ELM 30	2457	ELM 10	2615	ELM 10	2751	ELM 12
1318	ELM 9	2319	ELM 30	2458	ELM 10	2616	ELM 10	2752	ELM 12
1319	ELM 9	2320	ELM 30	2459	ELM 10	2617	ELM 10	2753	ELM 12
1320	ELM 9	2321	ELM 30	2460	ELM 10	2618	ELM 10	2754	ELM 12
1321	ELM 9	2322	ELM 30	2461	ELM 10	2619	ELM 10	2755	ELM 12
1322	ELM 9	2323	ELM 30	2462	ELM 10	2620	ELM 10	2756	ELM 12
1323	ELM 9	2324	ELM 30	2463	ELM 10	2621	ELM 10	2757	ELM 12
1324	ELM 9	2325	ELM 30	2464	ELM 10	2622	ELM 10	2758	ELM 12
1325	ELM 9	2326	ELM 30	2465	ELM 10	2623	ELM 10	2759	ELM 12
1326	ELM 9	2327	ELM 30	2466	ELM 10	2624	ELM 10	2760	ELM 12
1327	ELM 9	2328	ELM 30	2467	ELM 10	2625	ELM 10	2761	ELM 12
1328	ELM 9	2329	ELM 30	2468	ELM 10	2626	ELM 10	2762	ELM 12
1329	ELM 9	2330	ELM 30	2469	ELM 10	2627	ELM 10	2763	ELM 12
1330	ELM 9	2331	ELM 30	2470	ELM 10	2628	ELM 10	2764	ELM 12
1331	ELM 9	2332	ELM 30	2471	ELM 10	2629	ELM 10	2765	ELM 12
1332	ELM 9	2333	ELM 30	2472	ELM 10	2630	ELM 10	2766	ELM 12
1333	ELM 9	2334	ELM 30	2473	ELM 10	2631	ELM 10	2767	ELM 12
1334	ELM 9	2335	ELM 30	2474	ELM 10	2632	ELM 10	2768	ELM 12
1335	ELM 9	2336	ELM 30	2475	ELM 10	2633	ELM 10	2769	ELM 12
1336	ELM 9	2337	ELM 30	2476	ELM 10	2634	ELM 10	2770	ELM 12
1337	ELM 9	2338	ELM 30	2477	ELM 10	2635	ELM 10	2771	ELM 12
1338	ELM 9	2339	ELM 30	2478	ELM 10	2636	ELM 10	2772	ELM 12
1339	ELM 9	2340	ELM 30	2479	ELM 10	2637	ELM 10	2773	ELM 12
1340	ELM 9	2341	ELM 30	2480	ELM 10	2638	ELM 10	2774	ELM 12
1341	ELM 9	2342	ELM 30	2481	ELM 10	2639	ELM 10	2775	ELM 12
1342	ELM 9	2343	ELM 30	2482	ELM 10	2640	ELM 10	2776	ELM 12
1343	ELM 9	2344	ELM 30	2483	ELM 10	2641	ELM 10	2777	ELM 12
1344	ELM 9	2345	ELM 30	2484	ELM 10	2642	ELM 10	2778	ELM 12
1345	ELM 9	2346	ELM 30	2485	ELM 10	2643	ELM 10	2779	ELM 12
1346	ELM 9	2347	ELM 30	2486	ELM 10	2644	ELM 10	2780	ELM 12
134									

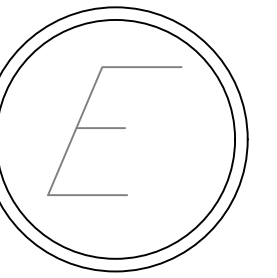


1" = 30'

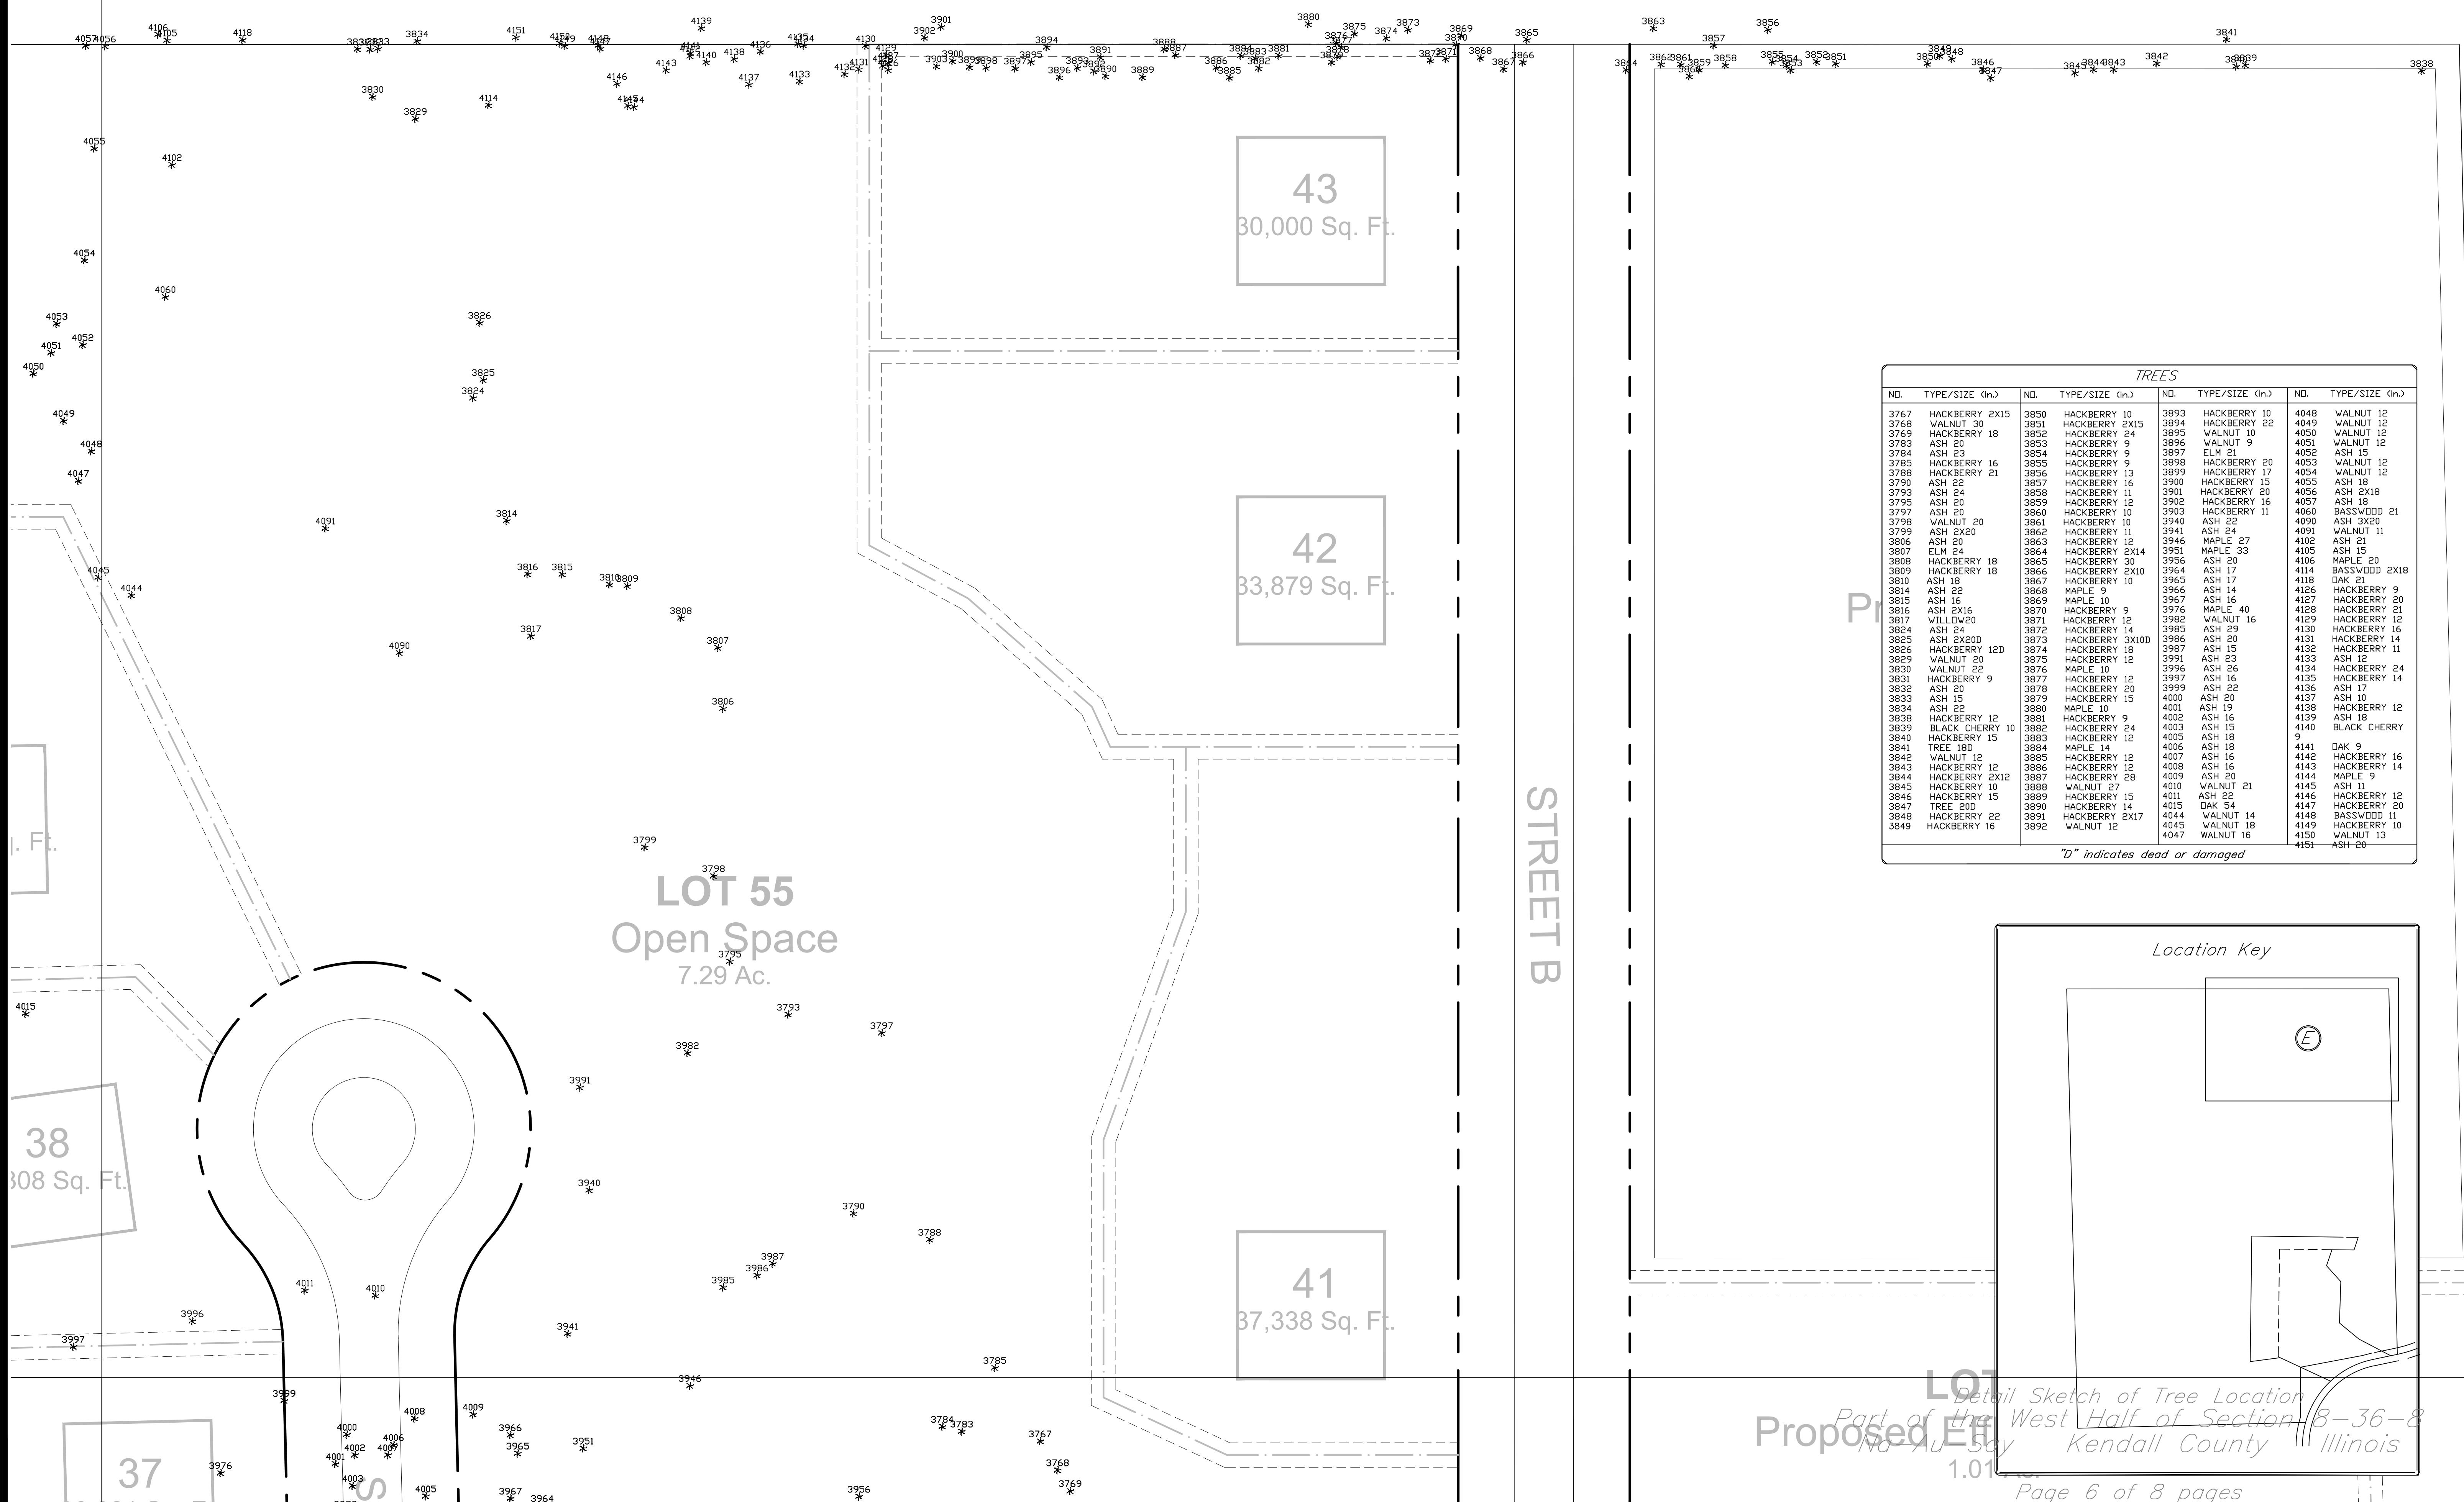


TREES

NO.	TYPE/SIZE (in.)	NO.	TYPE/SIZE (in.)	NO.	TYPE/SIZE (in.)	NO.	TYPE/SIZE (in.)
3767	HACKBERRY 2X15	3850	HACKBERRY 10	3893	HACKBERRY 10	4048	WALNUT 12
3768	WALNUT 30	3851	HACKBERRY 2X15	3894	HACKBERRY 22	4049	WALNUT 12
3769	HACKBERRY 18	3852	HACKBERRY 24	3895	WALNUT 10	4050	WALNUT 12
3783	ASH 20	3853	HACKBERRY 9	3896	WALNUT 9	4051	WALNUT 12
3784	ASH 23	3854	HACKBERRY 9	3897	ELM 21	4052	ASH 15
3785	HACKBERRY 16	3855	HACKBERRY 9	3898	HACKBERRY 20	4053	WALNUT 12
3788	HACKBERRY 21	3856	HACKBERRY 13	3899	HACKBERRY 17	4054	WALNUT 12
3790	ASH 22	3857	HACKBERRY 16	3900	HACKBERRY 15	4055	ASH 18
3793	ASH 24	3858	HACKBERRY 11	3901	HACKBERRY 20	4056	ASH 2X18
3795	ASH 20	3859	HACKBERRY 12	3902	HACKBERRY 16	4057	ASH 18
3797	ASH 20	3860	HACKBERRY 10	3903	HACKBERRY 11	4060	BASSWOOD 21
3798	WALNUT 20	3861	HACKBERRY 10	3940	ASH 22	4090	ASH 3X20
3799	ASH 2X20	3862	HACKBERRY 11	3941	ASH 24	4091	WALNUT 11
3806	ASH 20	3863	HACKBERRY 12	3946	MAPLE 27	4102	ASH 21
3807	ELM 24	3864	HACKBERRY 2X14	3951	MAPLE 33	4105	ASH 15
3808	HACKBERRY 18	3865	HACKBERRY 30	3956	ASH 20	4106	MAPLE 20
3809	HACKBERRY 18	3866	HACKBERRY 2X10	3964	ASH 17	4114	BASSWOOD 2X18
3810	ASH 18	3867	HACKBERRY 10	3965	ASH 17	4118	DAK 21
3814	ASH 22	3868	MAPLE 9	3966	ASH 14	4126	HACKBERRY 9
3815	ASH 16	3869	MAPLE 10	3967	ASH 16	4127	HACKBERRY 20
3816	ASH 2X16	3870	HACKBERRY 9	3976	MAPLE 40	4128	HACKBERRY 21
3817	VILLDOV20	3871	HACKBERRY 12	3982	WALNUT 16	4129	HACKBERRY 12
3824	ASH 24	3872	HACKBERRY 14	3985	ASH 29	4130	HACKBERRY 16
3825	ASH 2X20D	3873	HACKBERRY 3X10D	3986	ASH 20	4131	HACKBERRY 14
3826	HACKBERRY 12D	3874	HACKBERRY 18	3987	ASH 15	4132	HACKBERRY 11
3829	WALNUT 20	3875	HACKBERRY 12	3991	ASH 23	4133	ASH 12
3830	WALNUT 22	3876	MAPLE 10	3996	ASH 26	4134	HACKBERRY 24
3831	HACKBERRY 9	3877	HACKBERRY 12	3997	ASH 16	4135	HACKBERRY 14
3832	ASH 20	3878	HACKBERRY 20	3999	ASH 22	4136	ASH 17
3833	ASH 15	3879	HACKBERRY 15	4000	ASH 20	4137	ASH 10
3834	ASH 22	3880	MAPLE 10	4001	ASH 19	4138	HACKBERRY 12
3838	HACKBERRY 12	3881	HACKBERRY 9	4002	ASH 16	4139	ASH 18
3839	BLACK CHERRY 10	3882	HACKBERRY 24	4003	ASH 15	4140	BLACK CHERRY
3840	HACKBERRY 15	3883	HACKBERRY 12	4005	ASH 18	9	
3841	TREE 18D	3884	MAPLE 14	4006	ASH 18	4141	DAK 9
3842	WALNUT 12	3885	HACKBERRY 12	4007	ASH 16	4142	HACKBERRY 16
3843	HACKBERRY 12	3886	HACKBERRY 12	4008	ASH 16	4143	HACKBERRY 14
3844	HACKBERRY 2X12	3887	HACKBERRY 28	4009	ASH 20	4144	MAPLE 9
3845	HACKBERRY 10	3888	WALNUT 27	4010	WALNUT 21	4145	ASH 11
3846	HACKBERRY 15	3889	HACKBERRY 15	4011	ASH 22	4146	HACKBERRY 12
3847	TREE 20D	3890	HACKBERRY 14	4015	DAK 54	4147	HACKBERRY 20
3848	HACKBERRY 22	3891	HACKBERRY 2X17	4044	WALNUT 14	4148	BASSWOOD 11
3849	HACKBERRY 16	3892	WALNUT 12	4045	WALNUT 18	4149	HACKBERRY 10
				4047	WALNUT 16	4150	WALNUT 13
				4151	ASH 20		

"D" indicates dead or damaged

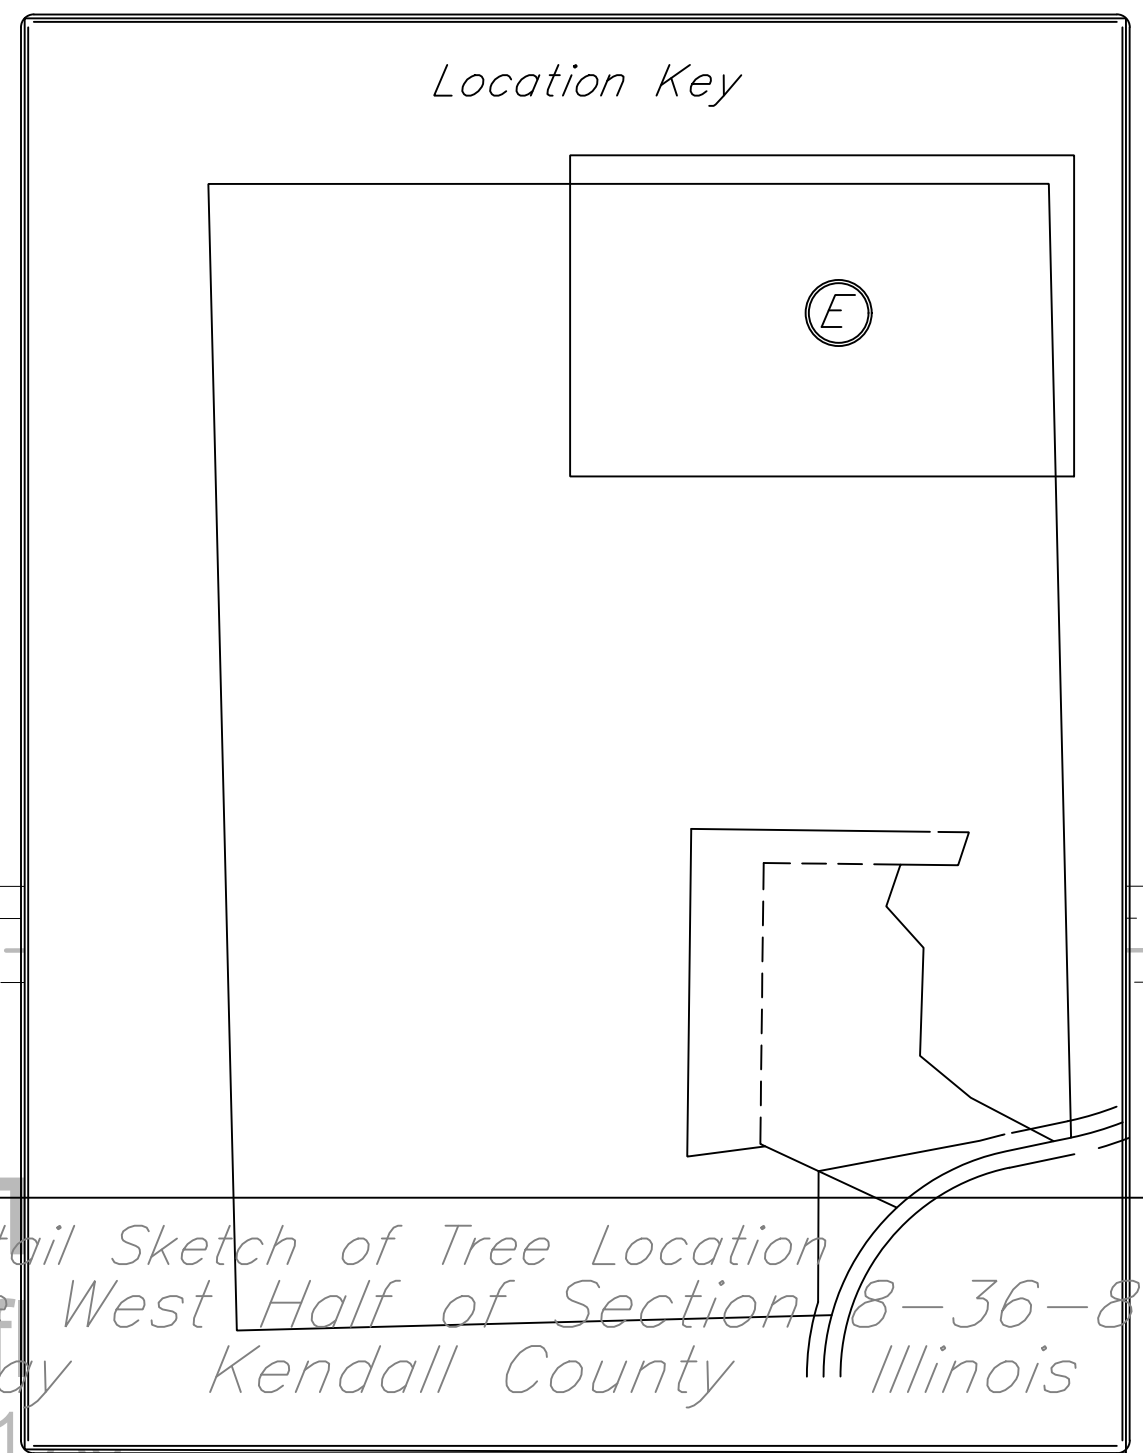

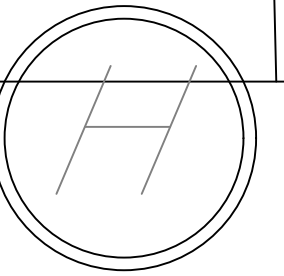

50
30,094 Sq. Ft.

LOT 51
Prop. Effluent Pump 2
0.28 Ac.

STREET A

LOT 52
S.W.M. / Open Space
5.28 Ac.

TREES			
NO.	TYPE/SIZE (in.)	NO.	TYPE/SIZE (in.)
1171	ASH 28	1343	ASH 9
1179	HACKBERRY 16	1344	ASH 2X8
1180	DAK 2X15	1345	ASH 10
1181	ELM 10	1470	HACKBERRY 2X36D
1182	HACKBERRY 2X10	1477	ASH 9
1183	HACKBERRY 15	1478	HAWTHORNE 9
1184	HACKBERRY 12	1479	HACKBERRY 16
1185	HACKBERRY 15	1480	HAWTHORNE 9
1186	HACKBERRY 15	1481	HACKBERRY 17
1187	HACKBERRY 12	1482	HACKBERRY 17
1188	HACKBERRY 15	1497	HACKBERRY 20
1189	BDX ELDER 15	1498	BDX ELDER 11
1219	HACKBERRY 24	1500	BDX ELDER 20
1220	MAPLE 2X12	1501	BDX ELDER 11
1221	ASH 40	1502	ASH 2X20
1222	HACKBERRY 2X20	1506	HACKBERRY 18
1223	ASH 12	1509	ASH 18
1224	ASH 12	1513	ASH 17
1225	ASH 10	1514	ASH 2X8
1226	HACKBERRY 3X12	1515	HACKBERRY 10
1227	HACKBERRY 2X20	1516	ASH 21
1228	HACKBERRY 2X20	1517	ASH 2X12
1229	HACKBERRY 16	1518	HACKBERRY 12
1230	DAK 12	1519	HACKBERRY 12
1234	HACKBERRY 18	1520	HACKBERRY 20
1235	TREE D12	1521	HACKBERRY 17
1274	DAK 42	1524	ASH 14
1287	DAK 16	1528	HACKBERRY 16
1288	BDX ELDER 4X10	1529	ASH 20
1289	ASH 15	1531	HACKBERRY 9
1290	WALNUT 10	1532	HACKBERRY 10
1291	BDX ELDER 20	1533	WALNUT 24D
1309	ASH	1536	ASH 18D
1323	HACKBERRY 12	1537	ASH 18D
1324	HACKBERRY 10	1538	WALNUT 10
1331	WALNUT 9	1539	WALNUT 12
1337	ASH 9	1542	HACKBERRY 9
1338	ASH 9	1543	WALNUT 10
1339	ASH 10	1544	WALNUT 14
1340	ASH 10	1545	HACKBERRY 13
1341	ASH 9	1548	ASH 15D
1342	ASH 8	1551	HACKBERRY 11

"D" indicates dead or damaged

Location Key

