


# Exhibit B

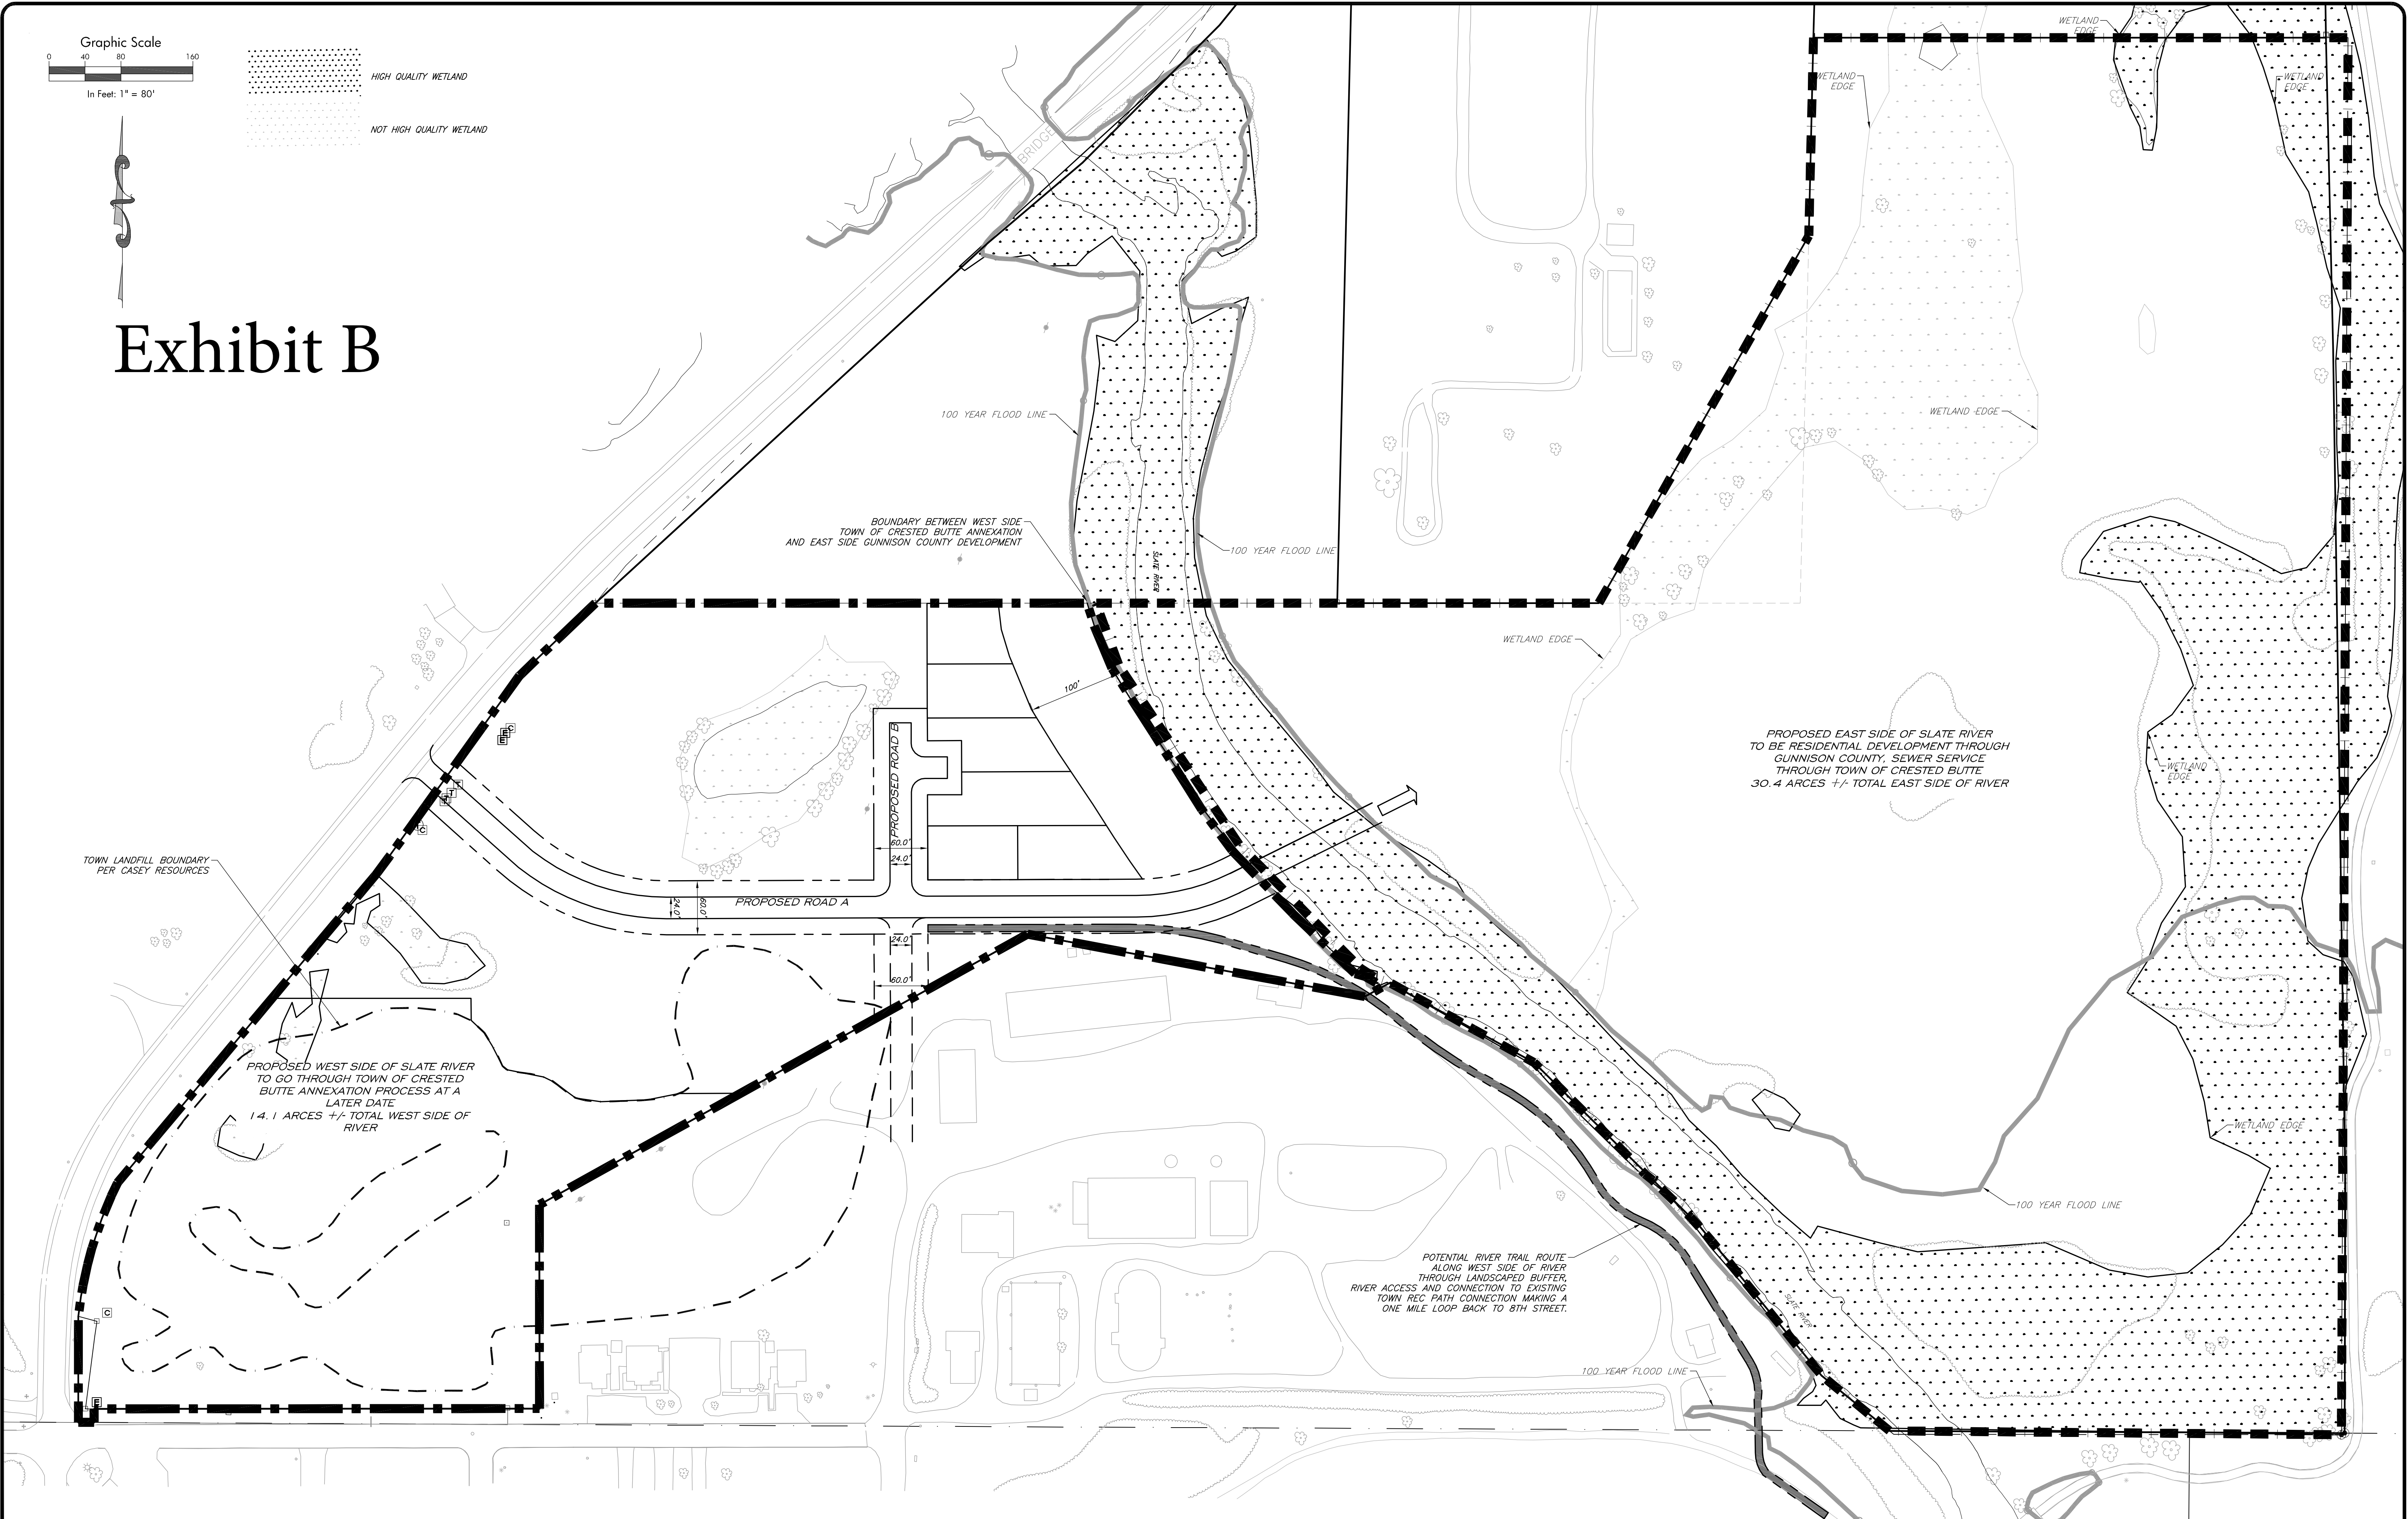

NOT FOR  
CONSTRUCTION

**SGM**  
103 W. Tomichi Ave., Suite A  
Gunnison, CO 81230  
970.641.5355 www.sgm-inc.com

Slate River Development  
Exhibit B

#	Revision	Date	By
1			

Extension of Sewer Service  
Property Exhibit

Job No.	2015-201.001
Drawn by:	EB
Date:	1/21/16
QC:	- PE: TH
File:	SewerExhibitSlateRiverSiteplan

1  
2

