



THE CONTRACTOR SHALL VERIFY AND BE RESPONSIBLE FOR ALL DIMENSIONS. DO NOT SCALE THE DRAWING. ANY ERRORS OR OMISSIONS SHALL BE REFERRED TO STANTEC WITHOUT DELAY. NO USE FOR ANY PURPOSE OTHER THAN THAT AUTHORIZED BY STANTEC IS FORBIDDEN.

Plot Date: 08/20/2020 - 5:58pm  
 Drawing name: \\11938\active\193805824\CAD\Dwg\Sheets\193805824\_Property\ehhbar.dwg  
 xref: 193805824\_XSNO.Border, 193805824\_XSPT, 193805824\_XSPL, Area B1 Land B2



Call 811 3 Work Days Before You Dig  
 Or Toll Free (800) 242-8511  
 Hearing Impaired TDD (800) 542-2289  
 www.DiggersHotline.com

- EXISTING PROPERTY LINE
- LOT LINES REMOVED
- PROPOSED PROPERTY LINE
- PROPOSED EASEMENT
- ROW ACQUISITION

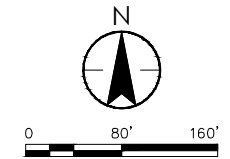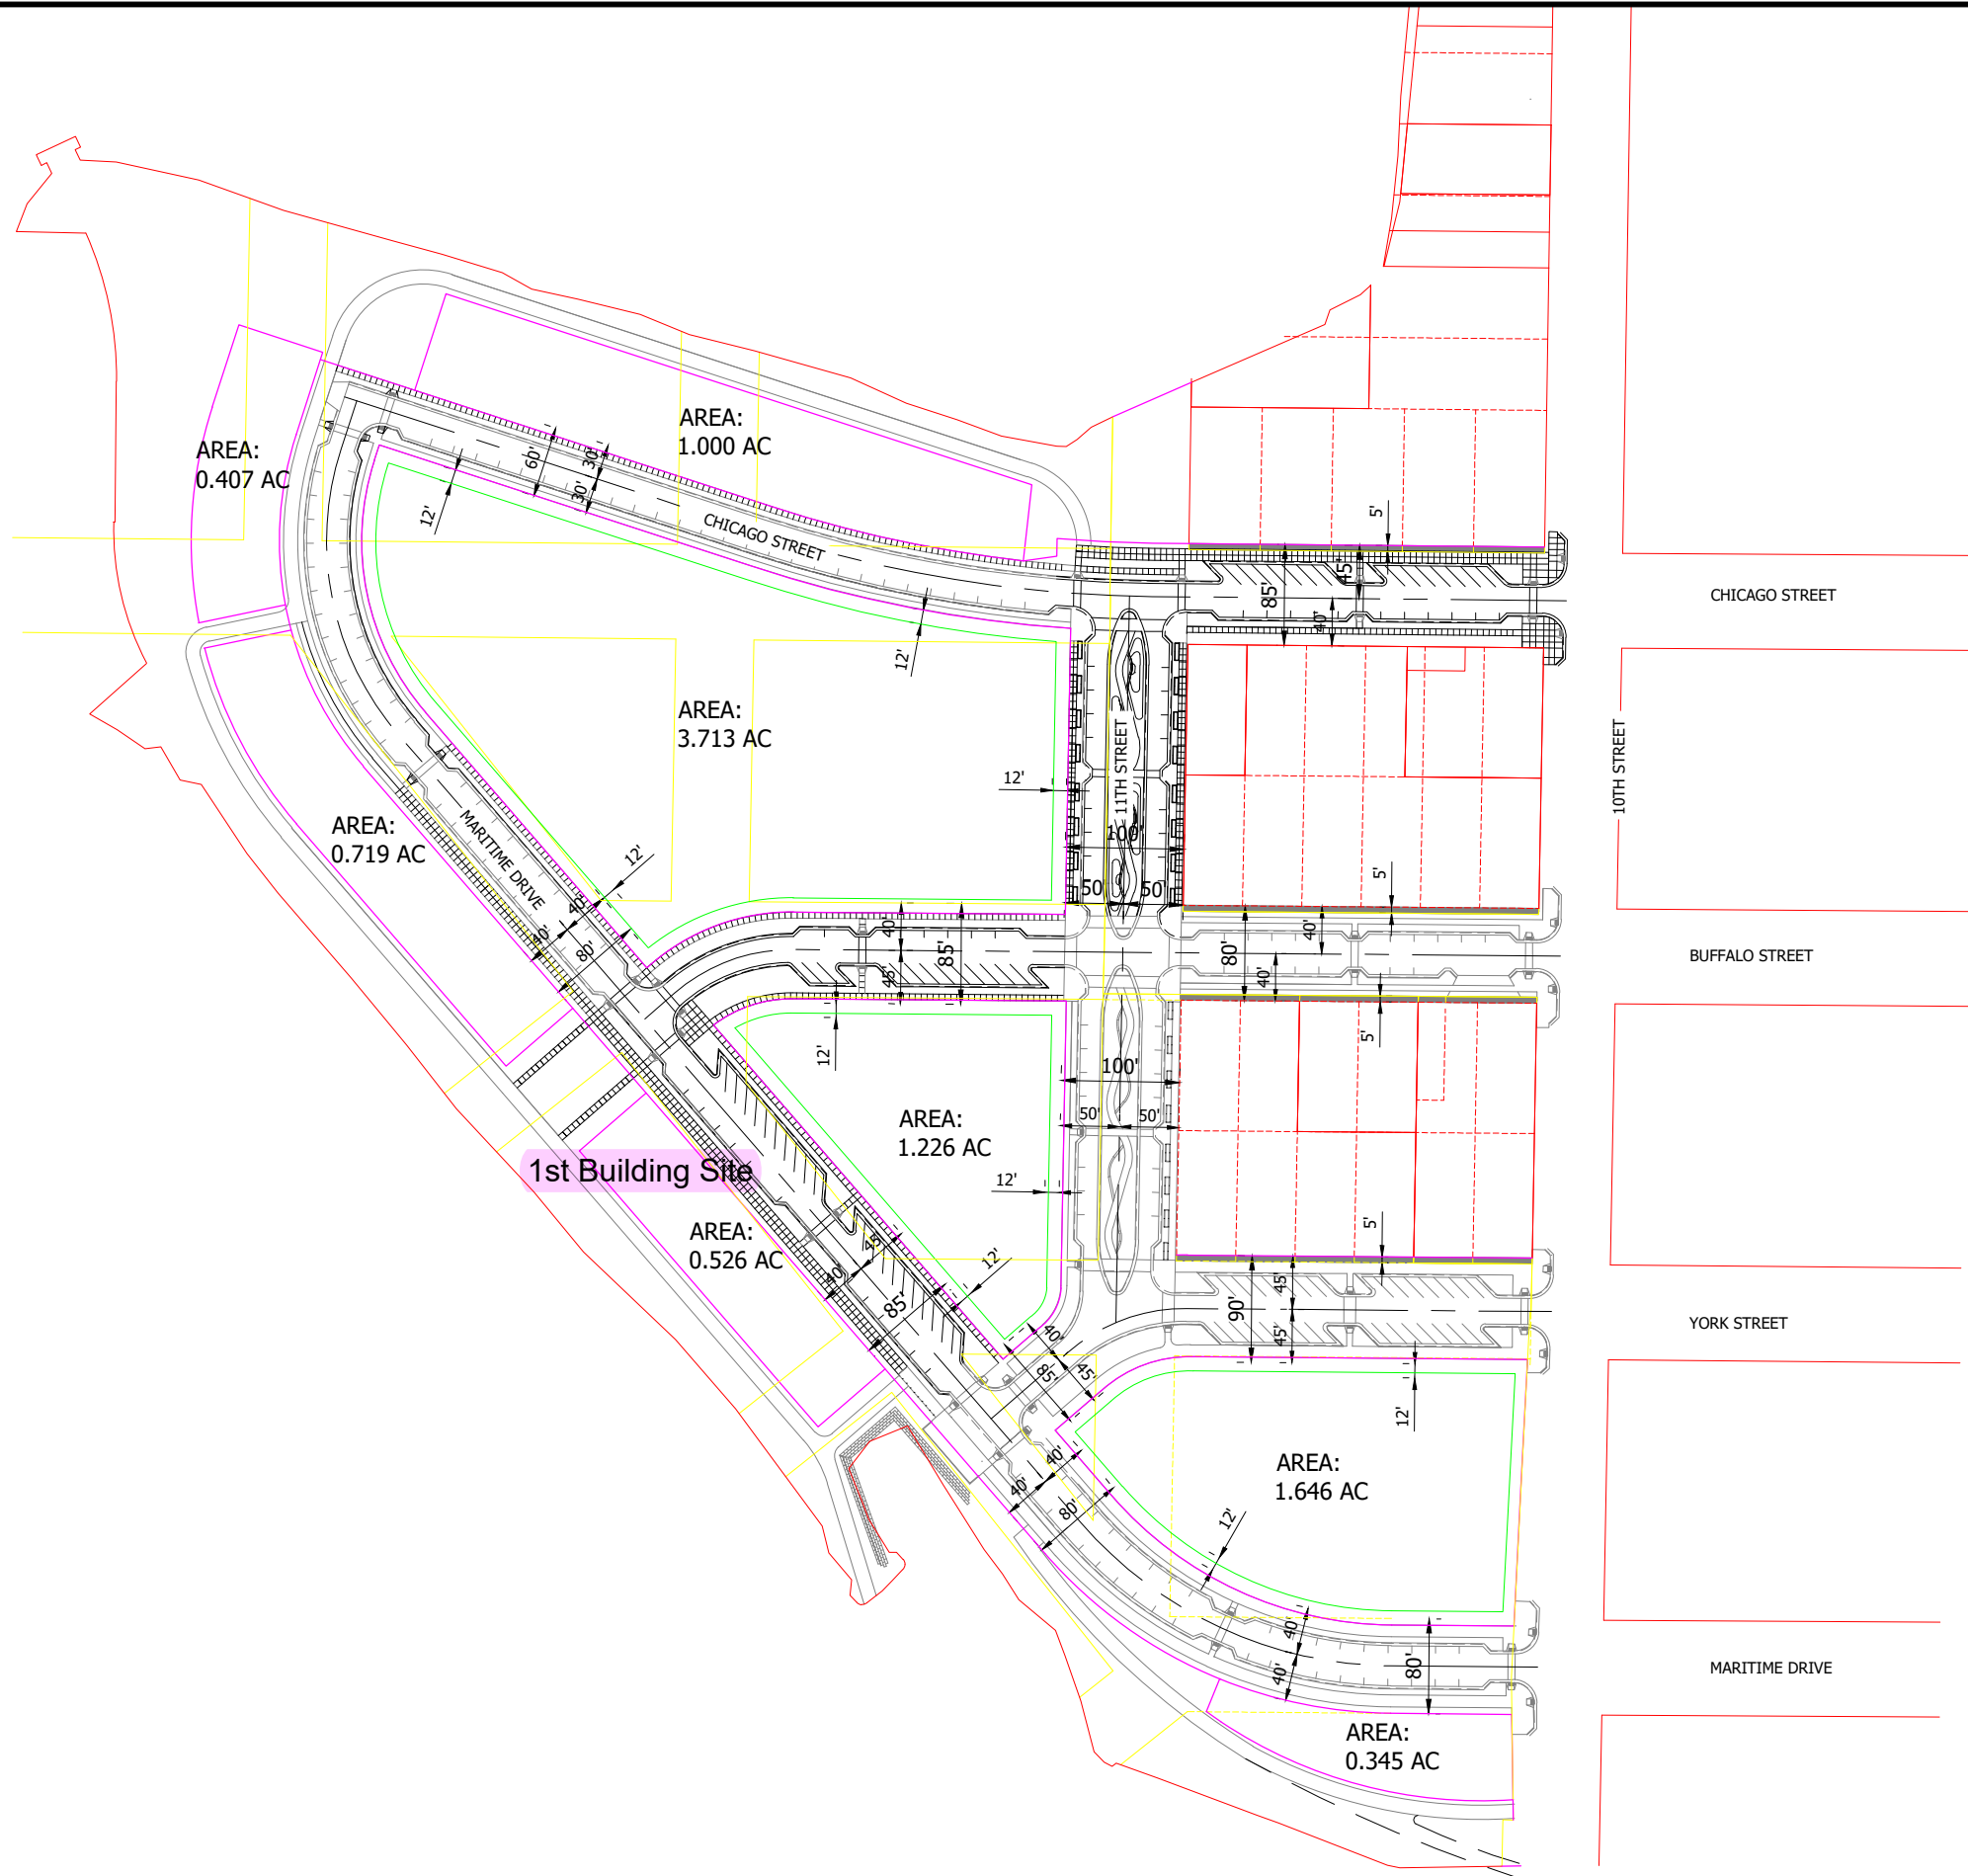

DATE OF ISSUANCE	August 20, 2020
------------------	-----------------

NO	REVISION	DATE

SURVEY	CORNER POINT
DRAWN	BB
DESIGNED	BB
CHECKED	JW
APPROVED	MAB
PROJ. NO.	193805824