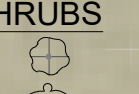


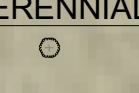
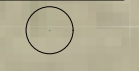
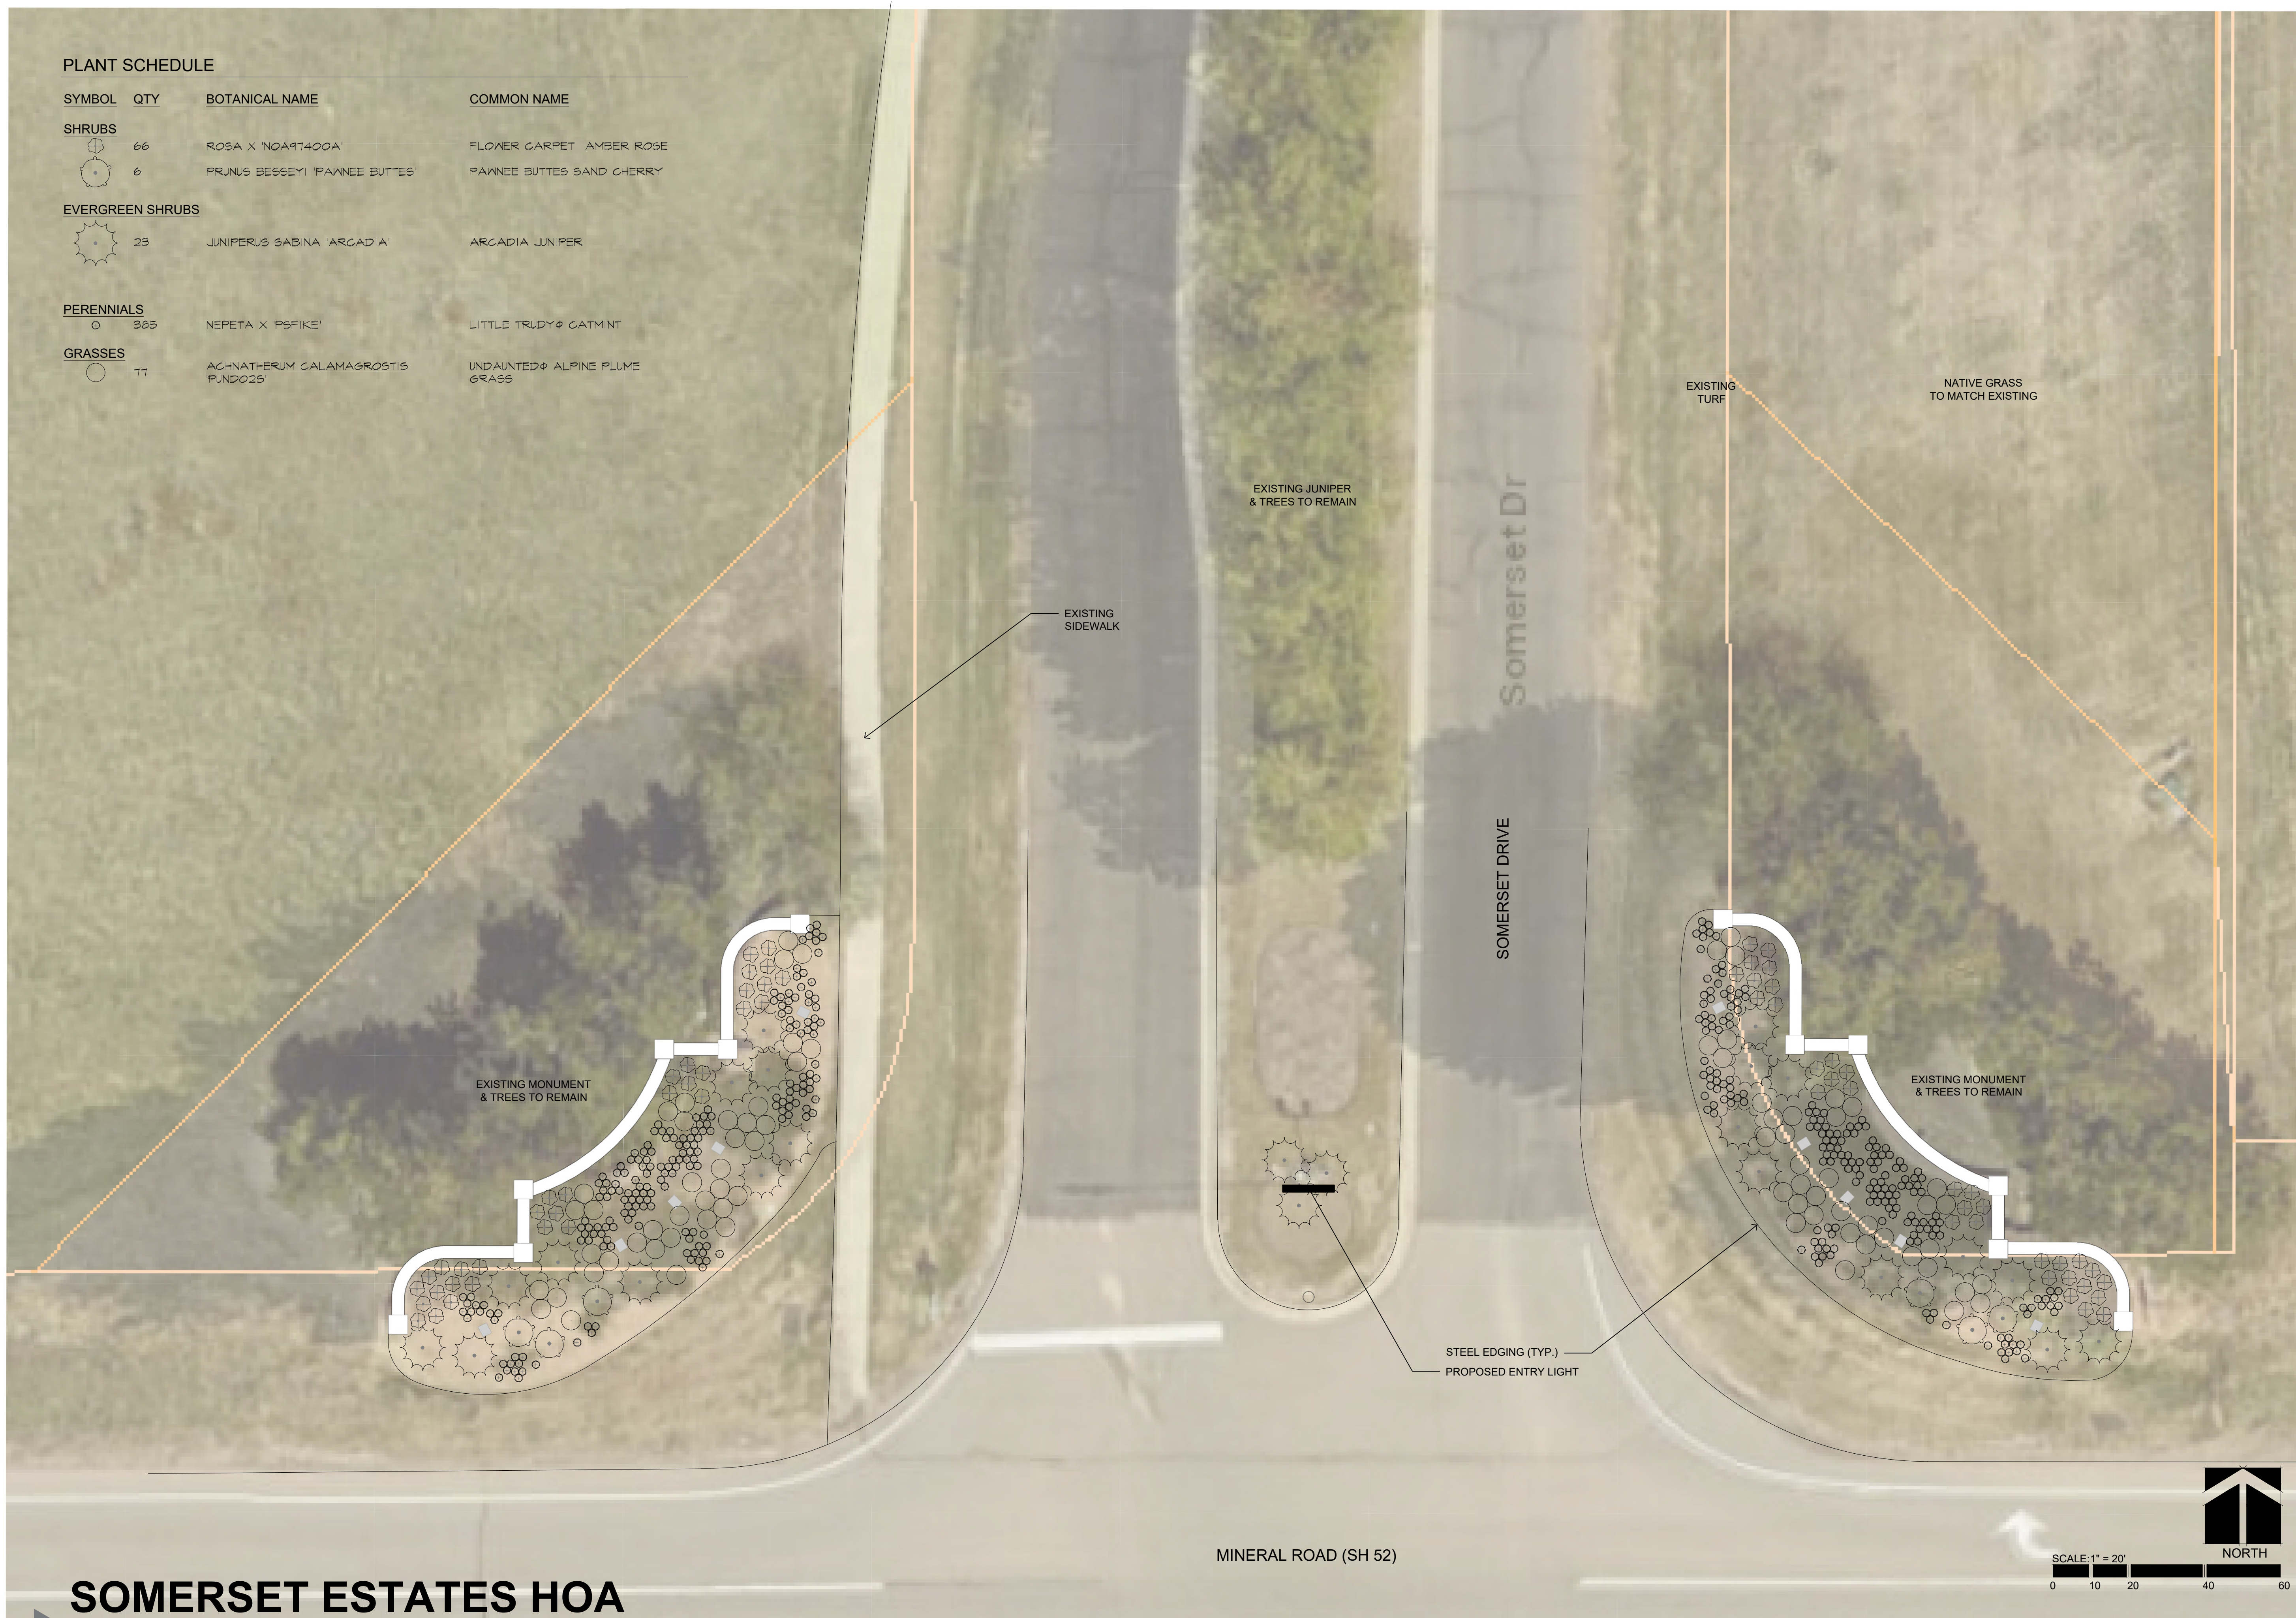


PLANT SCHEDULE

SYMBOL	QTY	BOTANICAL NAME	COMMON NAME
SHRUBS			
	66	ROSA X 'NOA917400A'	FLOWER CARPET AMBER ROSE
	6	PRUNUS BESSEYI 'PAXNEE BUTTES'	PAXNEE BUTTES SAND CHERRY
EVERGREEN SHRUBS			
	23	JUNIPERUS SABINA 'ARCADIA'	ARCADIA JUNIPER
PERENNIALS			
	305	NEPETA X 'PSFIKE'	LITTLE TRUDY CATMINT
GRASSES			
	77	ACHNATHERUM GALAMAGROSTIS 'PUNDO23'	UNDAUNTED ALPINE PLUME GRASS



SOMERSET ESTATES HOA
 SOUTH ENTRANCE PRELIMINARY BASE MAP
 MARCH 20, 2025

SOMERSET ESTATES ENTRY
LANDSCAPE REVISIONS

P.O. BOX 621
 NIWOT, PROJECT STATE [XXXXXXXXXXXX] 80544
 BOULDER COUNTY

PROJECT INFORMATION:
 PROJECT NUMBER: 356-2301BC
 DATE: 12.17.2024
 PHASE: LS

REVISIONS:

© ASHER ARCHITECTS & CORP.
 ALL RIGHTS RESERVED.
 THIS DRAWING IS AN INSTRUMENT OF SERVICE AND IS THE
 SOLE PROPERTY OF ASHER ARCHITECTS. USE OF THIS
 DRAWING IS RESTRICTED TO THE ORIGINAL SITE FOR
 WHICH IT WAS PREPARED. ANY REUSE, REPRODUCTION, OR
 PUBLICATION OF THIS DRAWING BY ANY METHOD IN
 WHOLE OR IN PART WITHOUT WRITTEN CONSENT OF THE
 LANDSCAPE ARCHITECT IS PROHIBITED.

SHEET TITLE:
SOUTH ENTRANCE

SHEET NUMBER:

L0.1

SHEET 1 OF 2

