



FOUR SEASONS HOTEL TECHNICAL DRAWINGS

KSA 2023

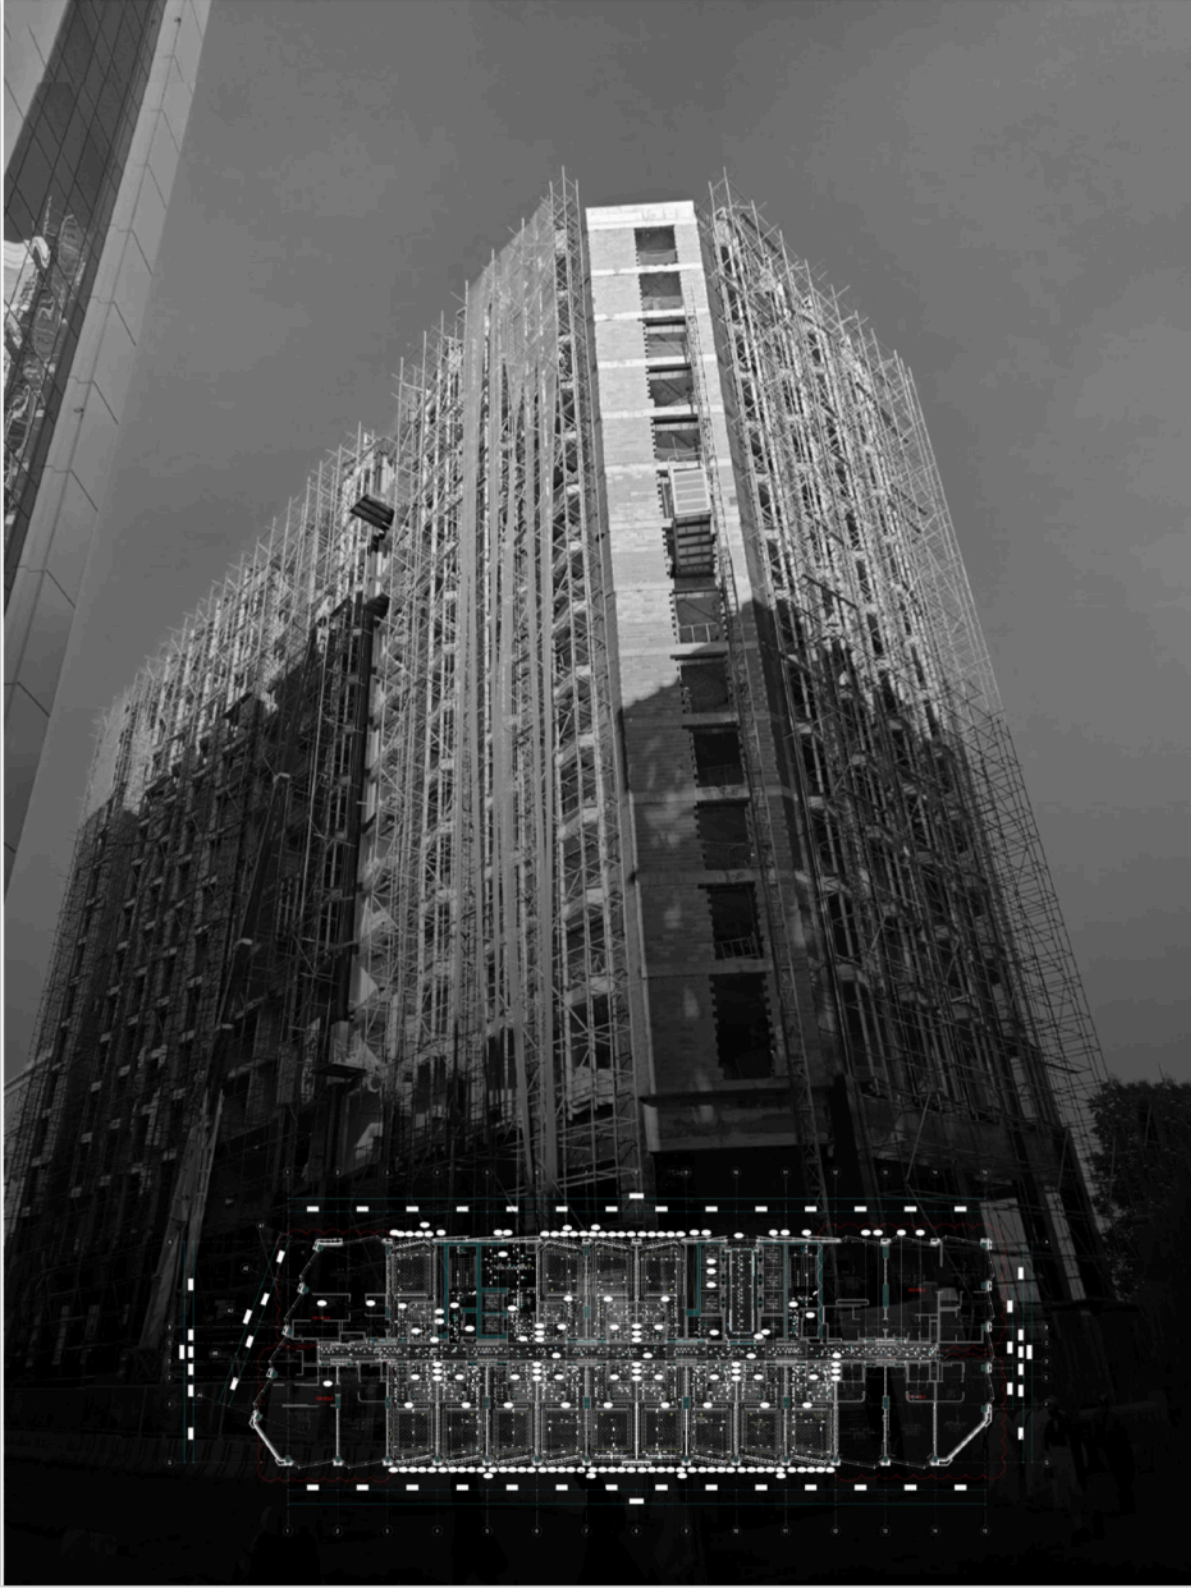

1. Compile shop drawing requirements list.
2. Analyze project contract documents.
3. Prepare and review project shop drawings.
4. Undertake QS for architectural working items.
5. Participate in implementing technical office policies and procedures.



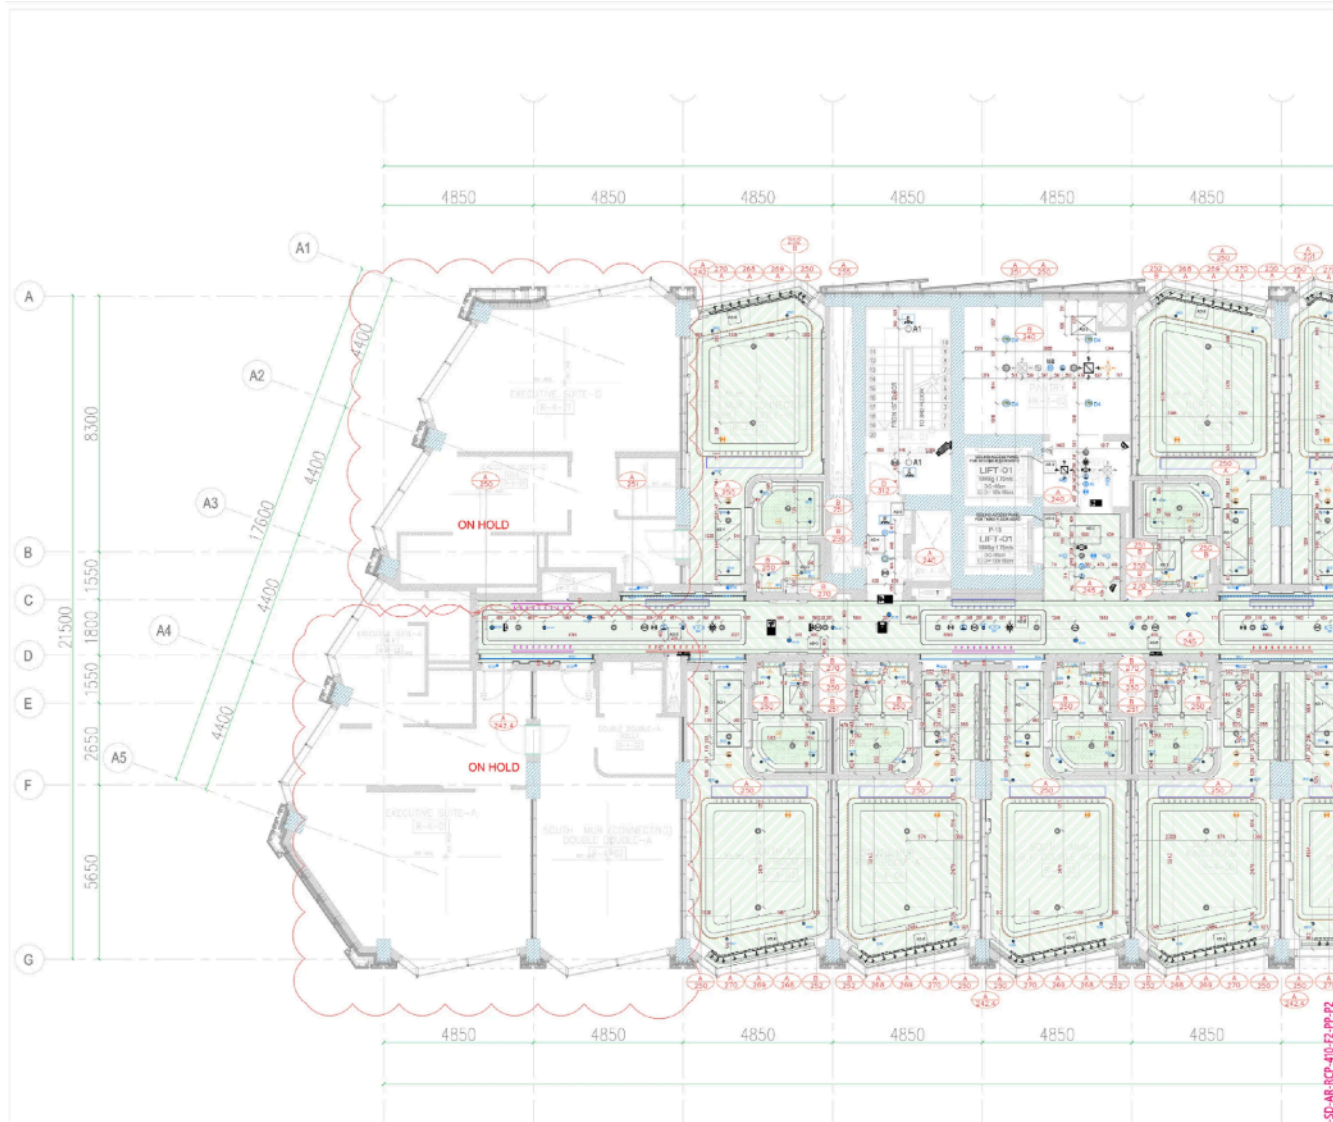

- GYPSUM BOARD + EMULSION PAINT
- GYPSUM BOARD+ TLE GESSO + EMULSION PAINT
- M-JR GYPSUM BOARD + EMULSION PAINT
- ALUMINUM TILES GESSOING
- PLASTER + MASONRY PAINT
- CALCIUM SULFATE + PAINT
- FAIR FACE
- NON TOXIC WATER PROOFING
- ISOTHERMAL/ MODULAR TYPE
- FALSE CEILING MATERIALS
- CLEARANCE FROM FINER FLOOR LEVEL TO FALSE CEILING (CEILING HOES)

2- SCREE WATER WILL BE SUPPLIED .
3- SCREE CONTROL JOINTS EVERY 50-60M² MAXIMUM.



HKS



FAZ

PLOT NO: 4059 BLOCK: MADINA

DRAWING TITLE :

GRAND BY:	TRANS. NO.:

01	ISSUED FOR APPROVAL	2023-11-20	

[illegible]


REP CONTRACTOR - REP/1		
NAME	STATE	DOB
MC14		
DOB		
FED/REP/1		
FED/REP CONTRACTOR - FID		
NAME	STATE	DOB
MC15		
DOB		
FED/REP/2		
CONTRACTOR		
NAME	STATE	DOB
MC16		
DOB		
MC17		
DOB		
A	B	C	D
APPROVED	APPROVED AS NOTED	REVIEW AND RESUBMIT	DISAPPROVED

MATCH LINE SHEET NO:FSH-AAE:SD-AR-RCP-410-F2-PP-P2

01 FORTH FLOOR RCP PP2
SCALE 1:50 mm_XREF



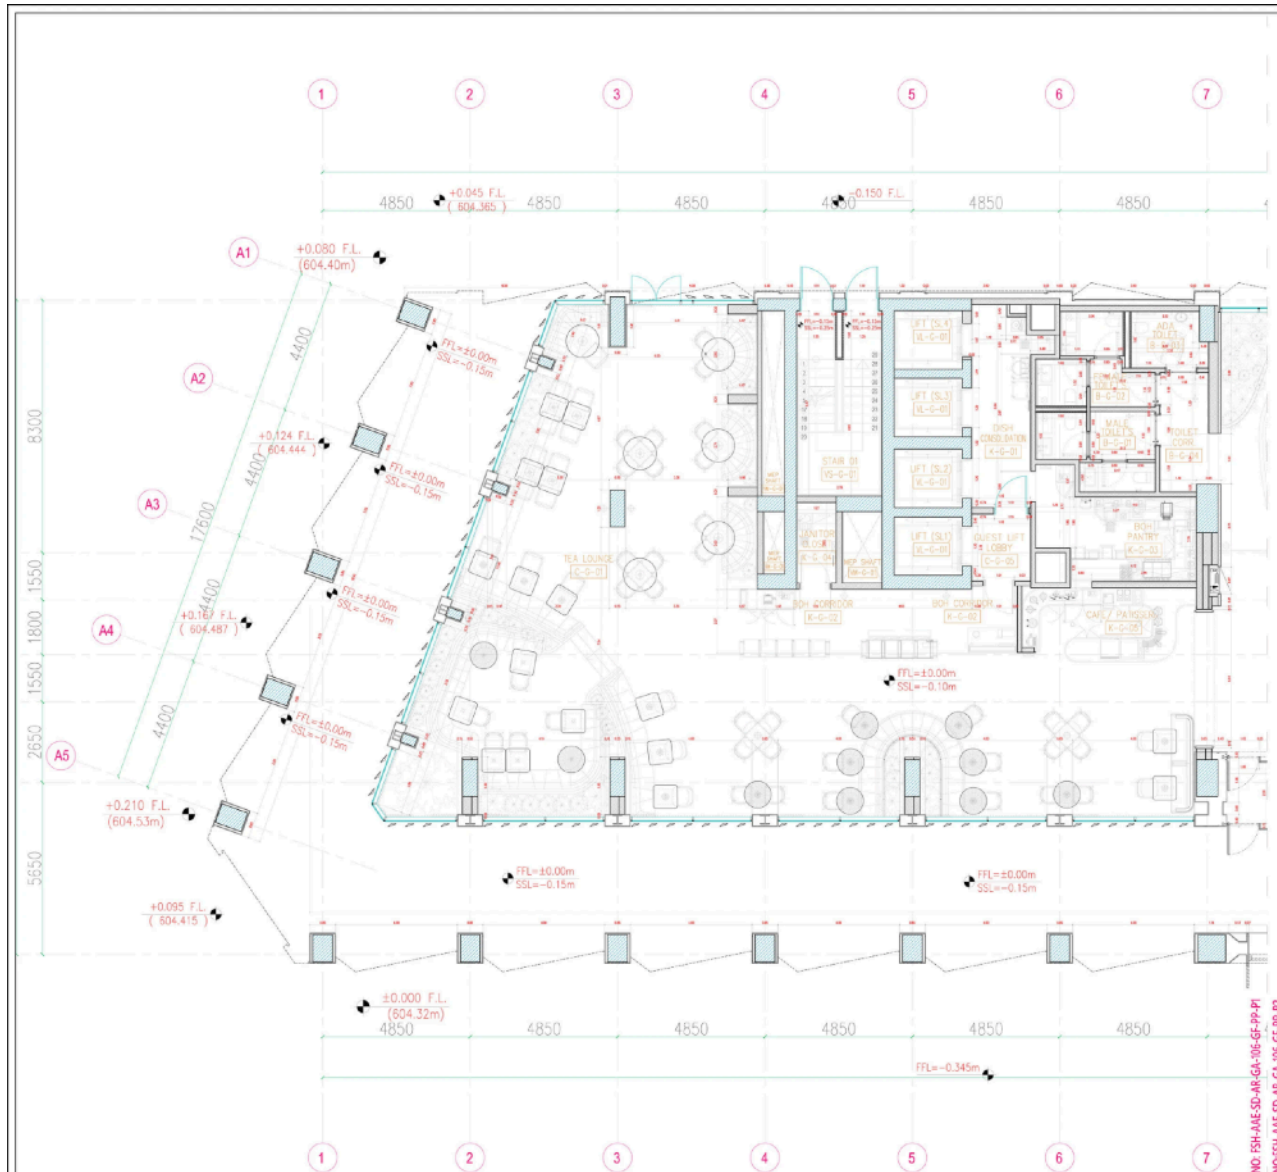

02 GROUND FLOOR ARCHITECTURAL PARTIAL PLAN-P1
SCALE 1:50

MATCH LINE SHEET NO: FSH-AAE-SD-AR-GA-106-GF-PP-P1
MATCH LINE SHEET NO: FSH-AAE-SD-AR-GA-106-GF-PP-P2

[illegible]

	Brick Wall
	TIMBER CLADDING
	Gypsum Board Cladding
	CONCRETE BOARD WALL

NOTES:
1. ALL DIMENSIONS ARE IN MM UNLESS OTHERWISE SPECIFIED.

DEVELOPER

OWNER:

OPERATOR: _____

ARCHITECT:

CONSULTANT:

LOCAL CONSULTANT
ARCEK BAZAK HASTEN

	
MAIN CONTRACTOR	

SAMAH
Serving the GC

الفنية
The Artistic

675

PLOT NO.:	4059	BLOCK:	MADINA
-----------	------	--------	--------

GROUND FLOOR ARCHITECTURAL
PARTIAL PLAN R1

SOP DWG. 170-AUG-28-WRCA-06-CF-PW-01

PRO-RATE		
	FURNISHING CONTRACTOR - F&Z	

CLASS	CONTRACTOR
-------	------------




A	B	C	D
APPROVED	APPROVED AS NOTED	AMEND AND RESUBMIT	DISAPPROVED







CONC. PRG. MAJOR ENGR. K-HOLD/ELEWA			
ARCHITECTURE	STRUCTURE	ELECTRICAL	M
☐	☐	☐	

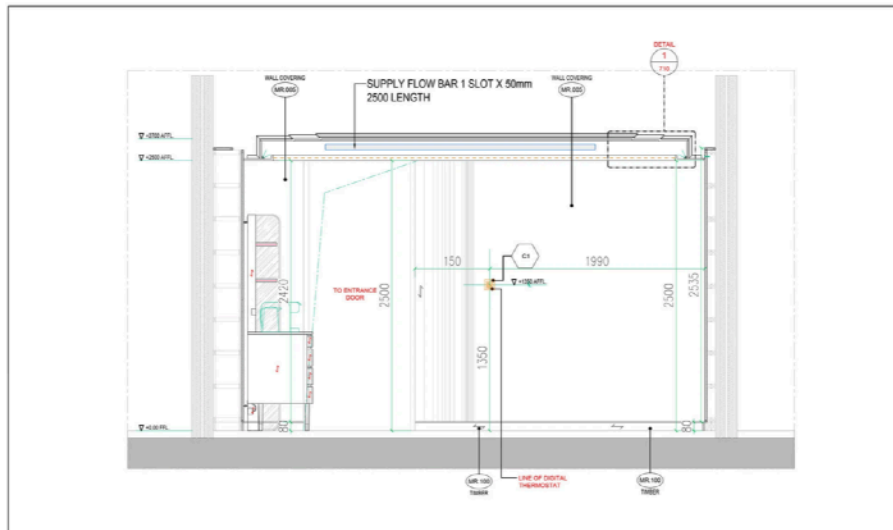

01 WALL FINISHES ELEVATION C
SCALE 1:20

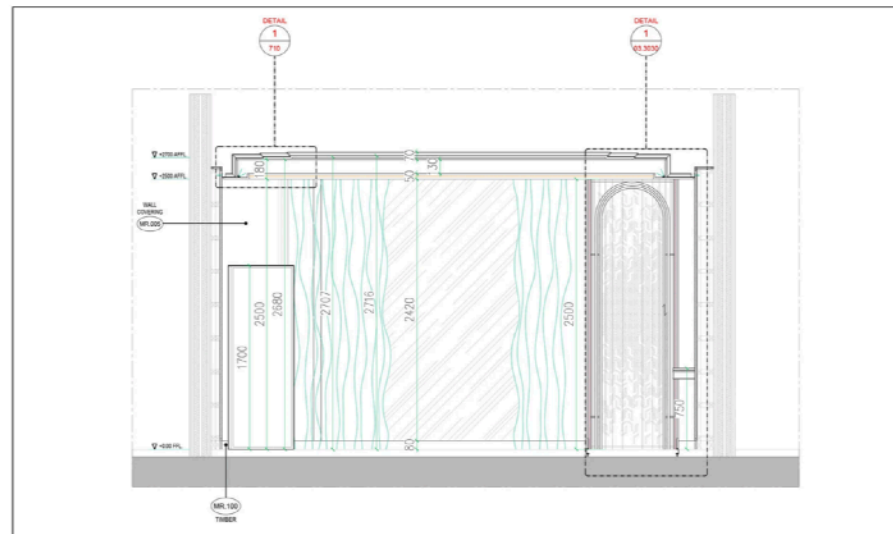

02 WALL FINISHES ELEVATION D
SCALE 1:20

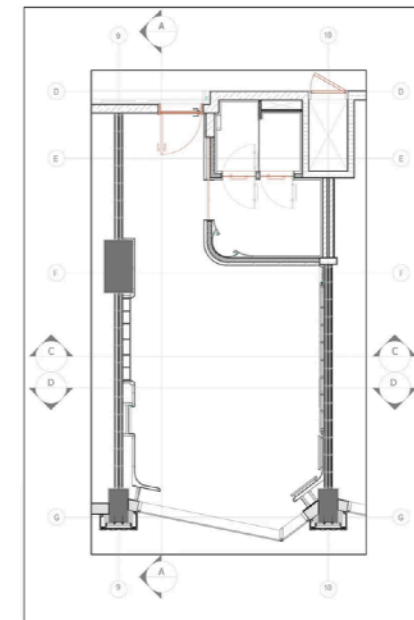

03 ELEVATIONS KEYPLAN
SCALE 1:50

NOTES:

ALL DIMENSIONS ARE IN MM UNLESS OTHERWISE SPECIFIED.

DEVELOPER:

OWNER:

OPERATOR:

ARCHITECT:

CONSULTANT

LOCAL CONSULTANT:

MAIN CONTRACTOR:

MEP CONTRACTOR :

FINISHING CONTRACTOR :

PROJECT:

FIVE STARS HOTEL IN MADINA 5B + G + M + 13 + R

PLOT NO. 4059 BLOCK MADINA

SHOP DRAWING

TYPICAL KING ROOM

WALL FINISHES

ELEVATIONS C,D

DATE 2023-08-11 SCALE 1:20

DRAWN BY SHOP DRAWING - FIVE STARS HOTEL IFC DWG: 4059-13-R-001

REV. NO. DESCRIPTION DATE REVISION

1 AS PER CONSULTANT COMMENTS 2023-08-11

CLASS MEP CONTRACTOR - AL FAYED FINISHING CONTRACTOR - FAZ

MEP NAME SDH

FINISHING NAME SDH

MEP NAME SDH

FINISHING NAME SDH

MEP NAME SDH

FINISHING NAME SDH</



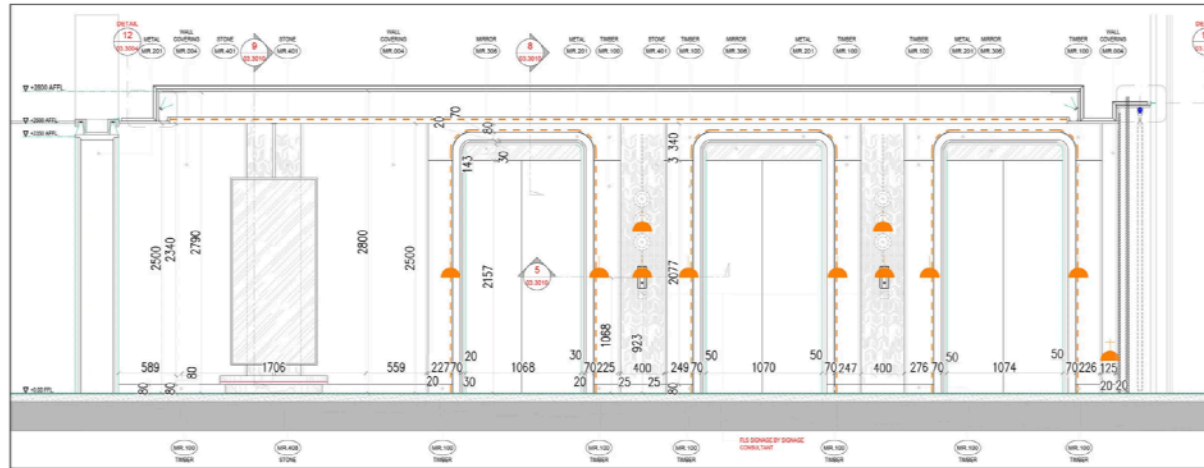

01 WALL FINISHES ELEVATION A
SCALE 1:20

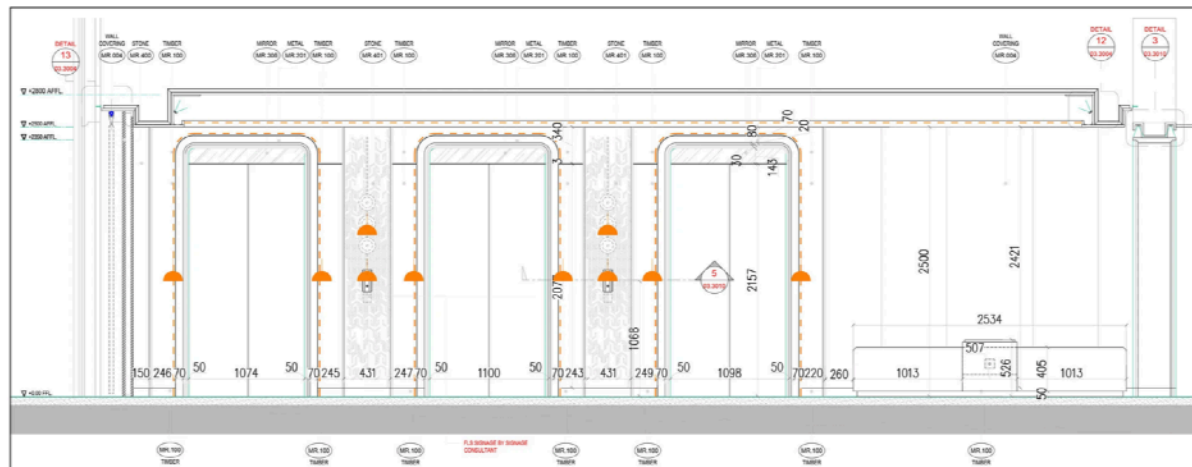

02 WALL FINISHES ELEVATION B
SCALE 1:20

NOTES:
1. ALL DIMENSIONS ARE IN MM UNLESS OTHERWISE SPECIFIED.

DEVELOPER:

OWNER:

OPERATOR:

ARCHITECT:

CONSULTANT:

LOCAL CONSULTANT:

MAIN CONTRACTOR:

MEP CONTRACTOR:

FINISHING CONTRACTOR:

PROJECT:

PLOT NO.:

SHOP DRAWING

TYPICAL GUEST LOBBY WALL FINISHES

ELEVATIONS A & B

DATE: 10/10/2023 SCALE: 1:20

DRAWN BY: SHOP DRAWING PREPARED BY: F.C. DING

REV. NO. 1

REVISIONS FOR APPROVAL

DATE: 10/10/2023




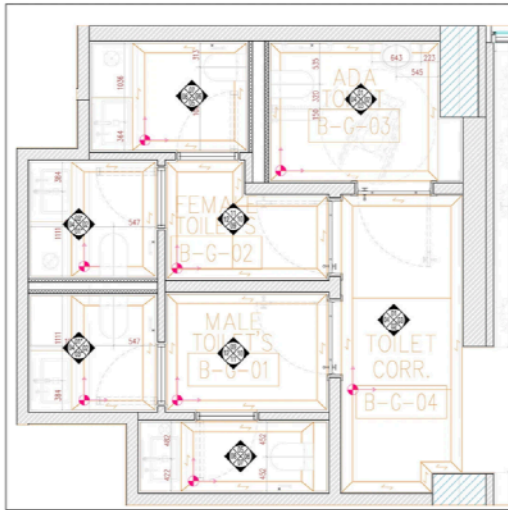

01 GROUND FLOOR WET AREA ELEVATION FUR_01
SCALE: 1:20

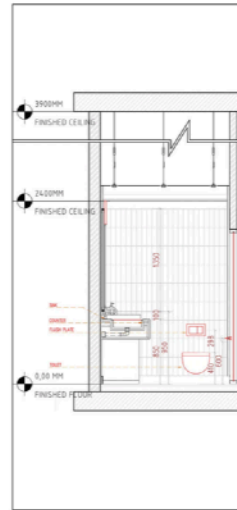


02 MALE FEMALE TOILET ELEVATIONS 01*
SCALE: 1:20

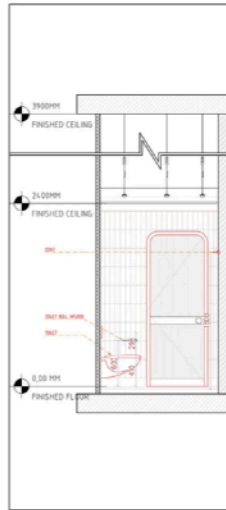


03 MALE TOILET ELEVATIONS 02
SCALE: 1:20




04 MALE FEMALE TOILET ELEVATIONS 03*
SCALE: 1:20

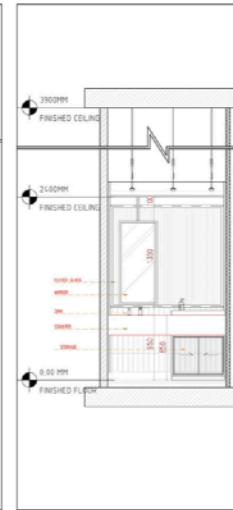


05 MALE TOILET ELEVATIONS 04
SCALE: 1:20

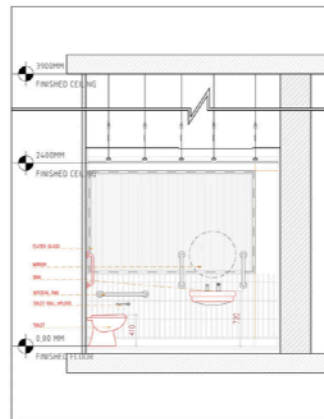


06 ADA TOILET ELEVATIONS 01
SCALE: 1:20

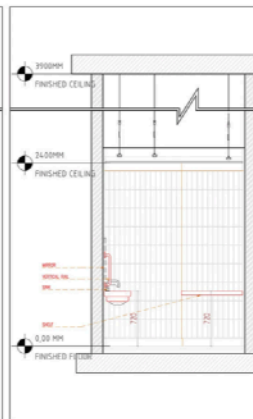

07 ADA TOILET ELEVATIONS 02
SCALE: 1:20

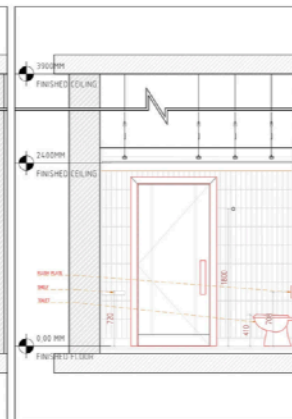

08 ADA TOILET ELEVATIONS 03
SCALE: 1:20

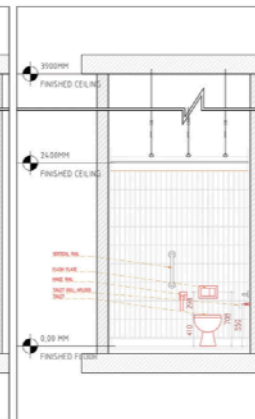

09 ADA TOILET ELEVATIONS 04
SCALE: 1:20

NOTES:
1. ALL DIMENSIONS ARE IN MM UNLESS OTHERWISE SPECIFIED.

DEVELOPER:

OWNER:

OPERATOR:

ARCHITECT:

CONSULTANT:

LOCAL CONSULTANT:

MAIN CONTRACTOR:

MEP CONTRACTOR:

FINISHING CONTRACTOR:

PROJECT:

PLOT NO.:

BLOCK:

SHOP DRAWING

DRAWING TITLE:

GROUND FLOOR WET AREA ELEVATION FUR_01

DATE:

SCALE:

DESIGNED BY:

SHOP DRAWING FOR THE SUBMITTAL OF ALL THE ITEMS

REV. NO.:

DATE:

REVISION:

CLASS:

MEP CONTRACTOR:

NAME:

DESIGN:

FINISHING CONTRACTOR:

NAME:

DESIGN:

CLASS:

CONTRACTOR:

NAME:

DESIGN:

CLASS:

CONSULTANT:

NAME:

DESIGN:

CLASS:

CONSULTANT:

NAME:

DESIGN:

CLASS:

CONSULTANT:

NAME:

DESIGN:

CLASS:

CONSULTANT:

APPROVAL STATUS

A B C D

APPROVED APPROVED BY APPROVED BY APPROVED BY

DATE DATE DATE DATE

DESIGNER CHECKER REVIEWER





DATE DATE DATE DATE

DESIGNER CHECKER REVIEWER

DATE DATE DATE DATE

DESIGNER CHECKER REVIEWER

DATE DATE DATE DATE

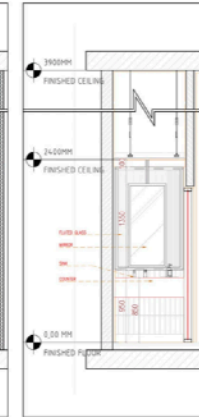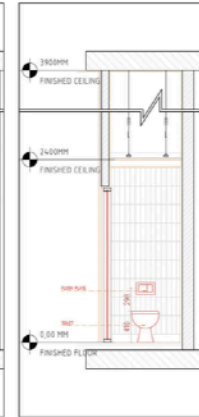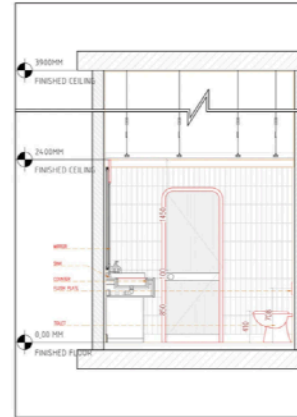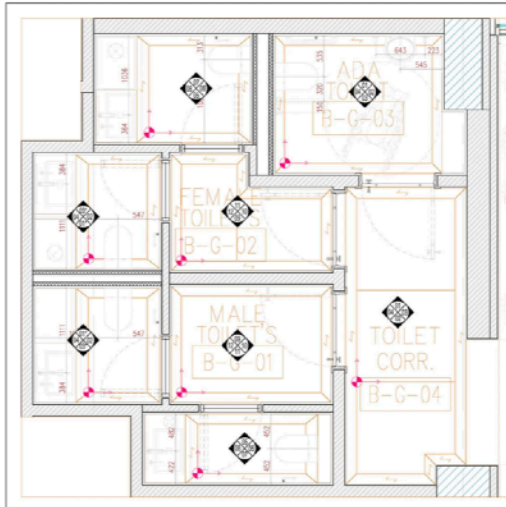

NOTES:
1. ALL DIMENSIONS ARE IN MM UNLESS OTHERWISE SPECIFIED.

DEVELOPER:

OWNER:

OPERATOR:

ARCHITECT:

CONSULTANT:

LOCAL CONSULTANT:

MAIN CONTRACTOR:

MEP CONTRACTOR:

FINISHING CONTRACTOR:

PROJECT:

PLOT NO.:

DATE:

SCALE:

DESIGNER:

CHECK:

DATE:

SCALE:

DESIGNER:

CHECK:

DATE:

SCALE:

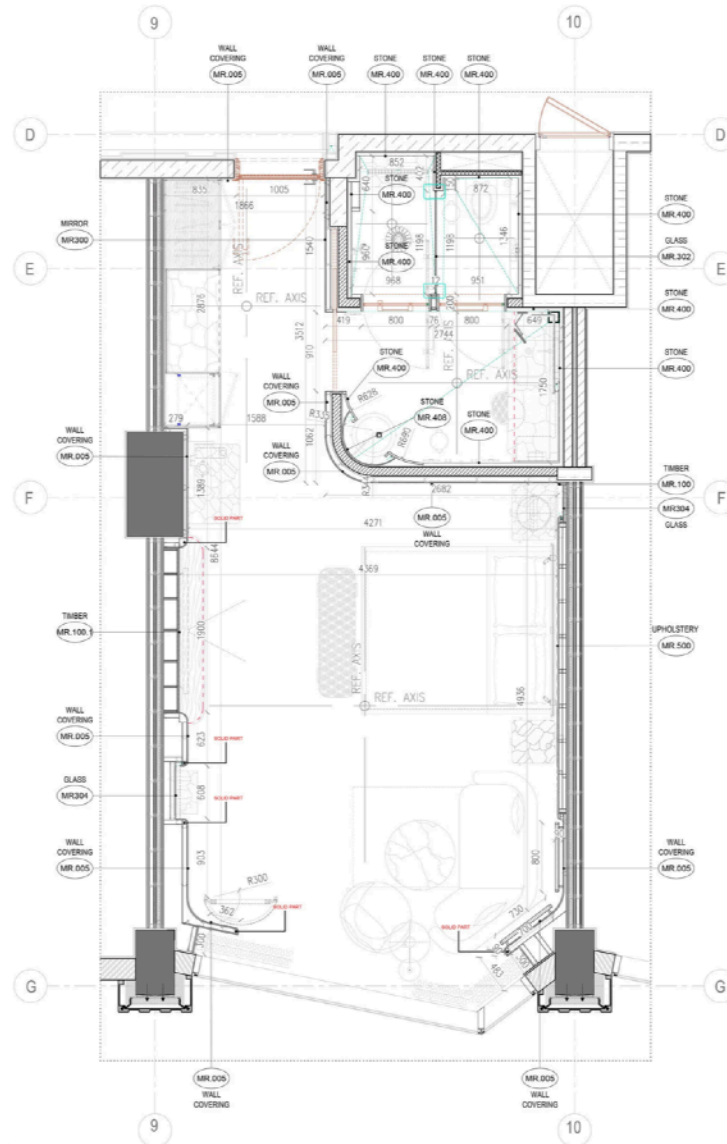

Wall Legend

	Block Wall 300 mm
	Block Wall 200 mm
	Block Wall 150 mm
	Block Wall 100 mm
	Block Wall 70 mm
	Block Wall 50 mm
	Gypsum Board Cladding

FIXED FINISHES SPECIFICATIONS

PAINT MR.001	PAINT - JOTUN - S0500-N, FENOMASTIC MATT
WALL COVERING MR.005	WALL COVERING - WALLPAPER+ - IK-S51-GECD,2141
TIMBER MR.100	TIMBER - SENLONG - SLDR JAPANESE CROWN, 30% GLOSS
TIMBER MR.100.1	TIMBER - Etched Solid Oak to match MR.100, Solid, 30% Gloss
GLASS MR.304	GLASS - FLORENCE GIRETTE - TRANSLUCENT (CUSTOM)
STONE MR.400	NATURAL MARBLE - BIANCO CARRARA, 70% SEMI-POLISHED
STONE MR.408	HEXAGON MOSAIC - MATERIAL TBC
UPHOLSTERY MR.500	PLEATED LEATHER - FAUX LEATHER - UL - CERTIFIED
GLASS MR.302	Corrugated Glass - Cortex - 6V6VYC90722R - Bathroom Partition Doors

NOTES:

1. ALL DIMENSIONS ARE IN MM UNLESS OTHERWISE STATED.



DEVELOPER:



OWNER:



OPERATOR:



ARCHITECT:



CONSULTANT:



LOCAL CONSULTANT:



MAIN CONTRACTOR:



MEP CONTRACTOR:



FINISHING CONTRACTOR:



PROJECT:

FIVE STARS HOTEL IN MADINA 5B + G
+ M + 13 + R

PLOT NO.:

4059 BLOCK: MADINA

ORIGINATING TITLE:

SHOP DRAWING
TYPICAL KING ROOM
GENERAL ARRANGEMENT
PLAN

DATE:

2024-10-10

DESIGNED BY:

PC-0005

PROJ. NO.:

4059

CLASS:

MEP CONTRACTOR - AL FAYED

MECH:

MEP CONTRACTOR - AL FAYED







