

MIRANDA HICKS
DB. 305
PG. 764
Tax Map 52
Par. 7

TRACT 1
1.79 AC.

TRAVIS GRICE
DB. 132
PG. 420
Tax Map 51
Par. 9.07

SAMMY BAUCUM
DB. 271
PG. 230
Tax Map 52
Par. 9

TRACT 2
1.21 AC.

TOWN OF PARSONS
DB. 54
PG. 277
Tax Map 52
Par. 12

TRACT 3
3.59 AC.


RICKEY TUCKER
DB. 357
PG. 390
Tax Map 52
Par. 51.01

BONNIE GOFF
DB. 262
PG. 338
Tax Map 52
Par. 65


PLAT OF PROPERTY
TOMMY GRICE
GRICE LN & COOLEY AVE. 6TH CIVIL DIST.
PARSONS, DECATUR CO., TN.

DAVID HALL LAND SURVEYING CO.
26 BRENTSHIRE SQ. SCALE: 1"=100'
JACKSON, TN 38305 DATE: 10-8-24
731-664-4598 DRAWN BY: DAH
DAVIDHALLSURVEYING@GMAIL.COM

TSPCS
NAD 83

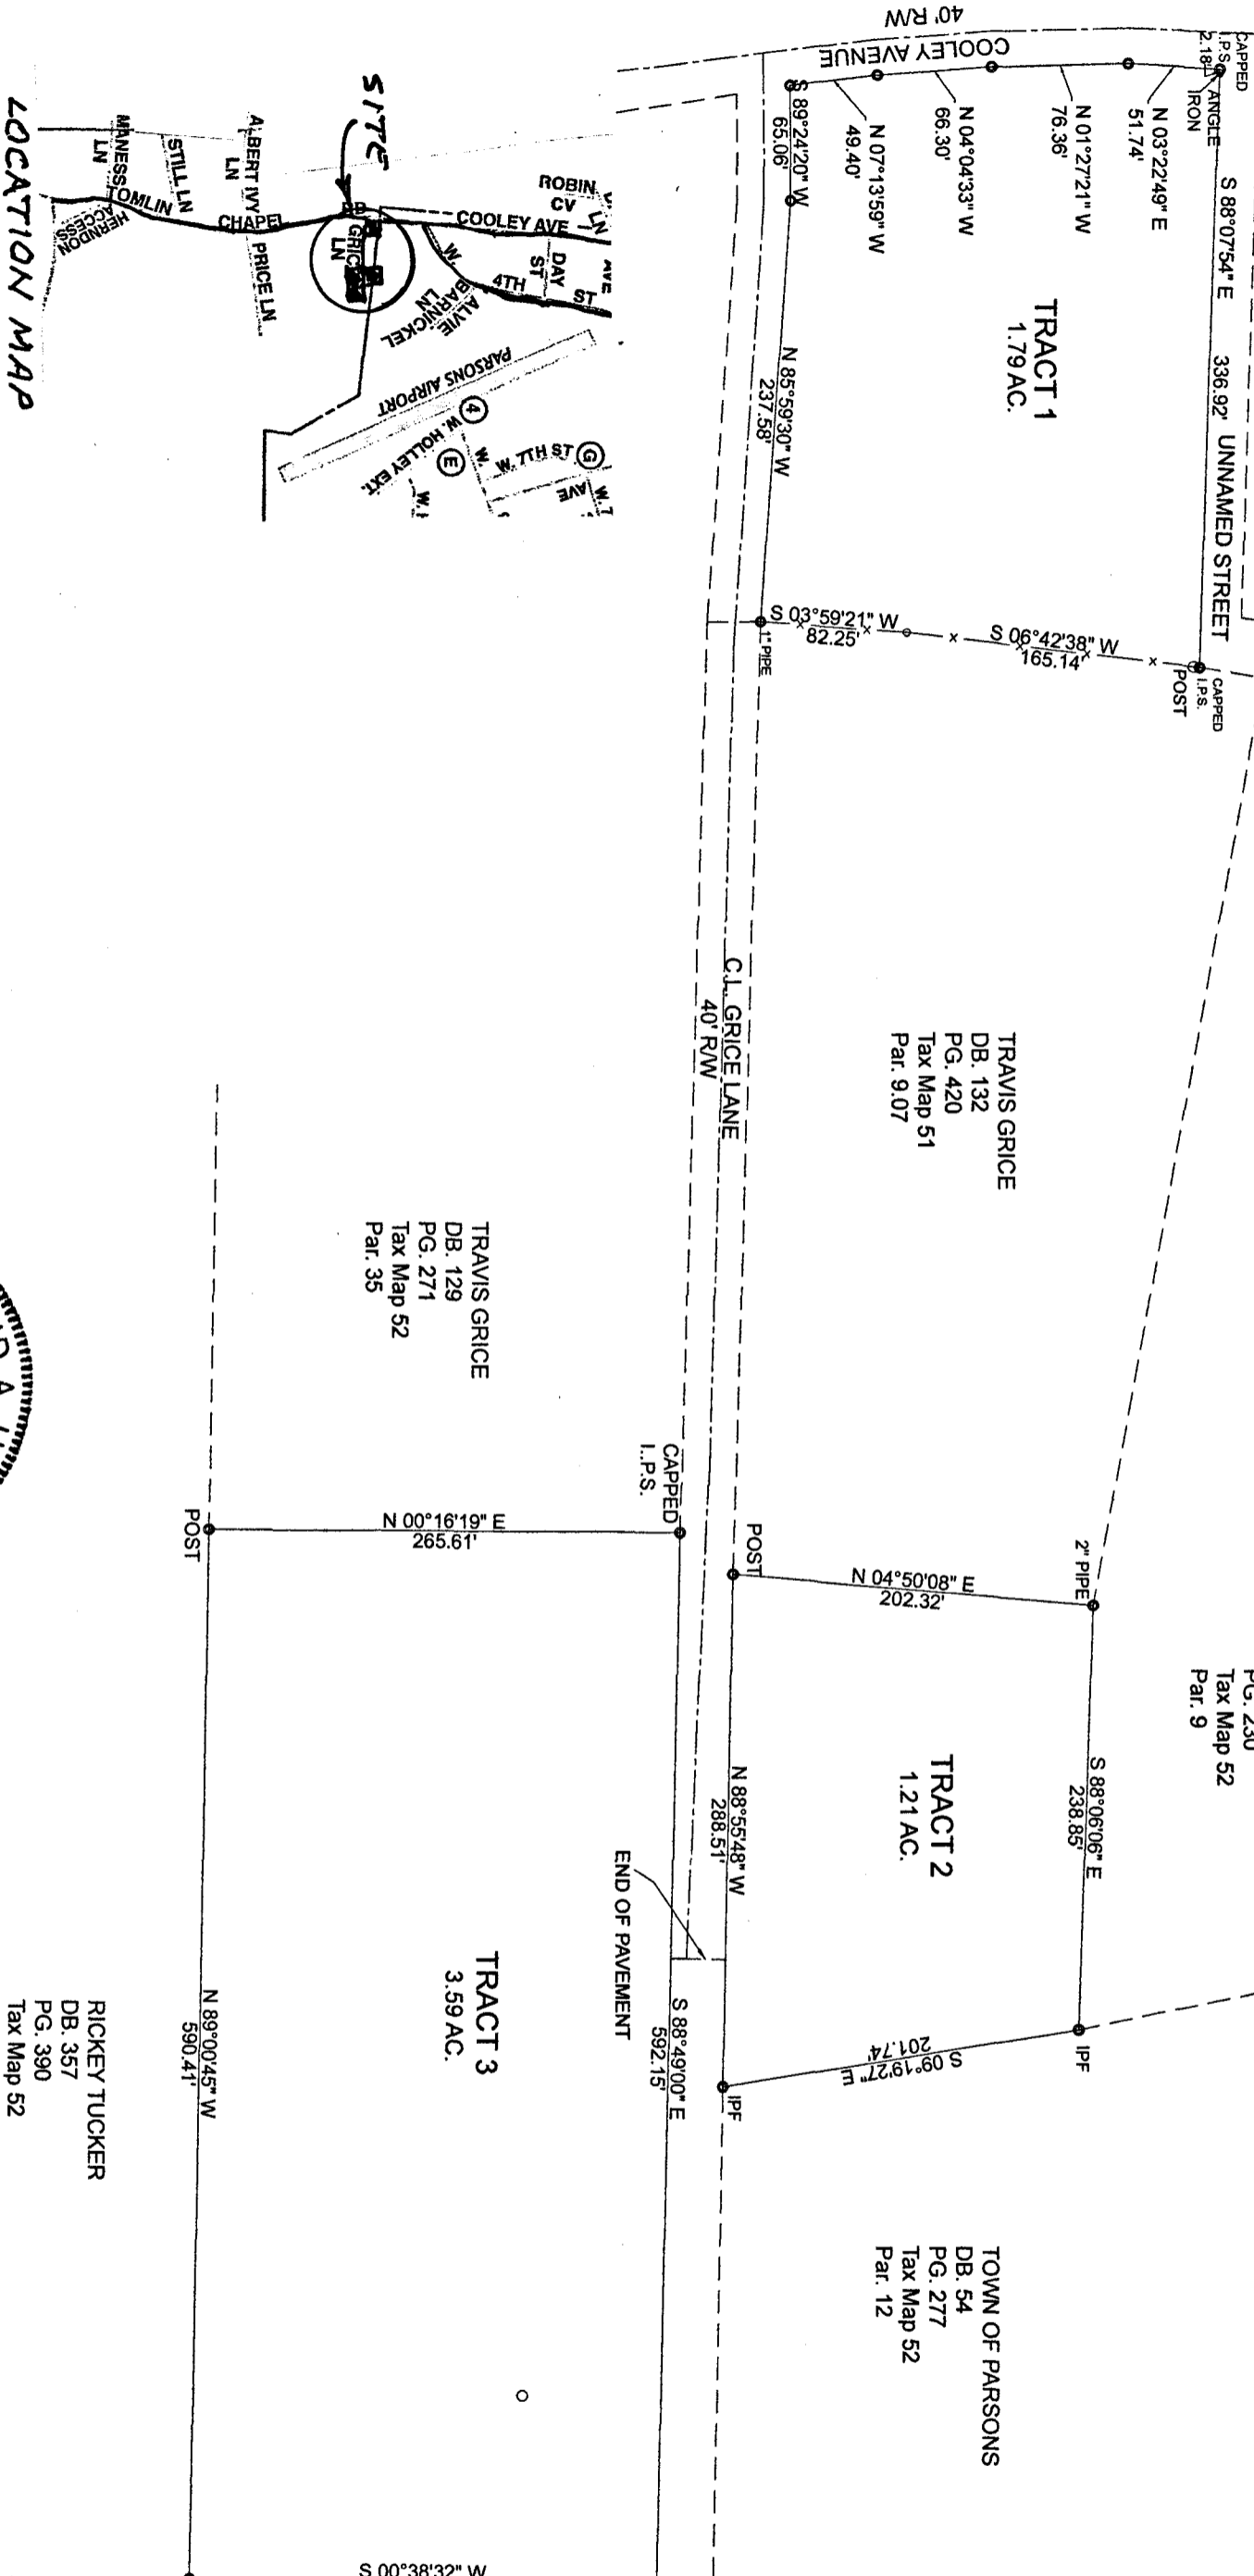

LOCATION MAP

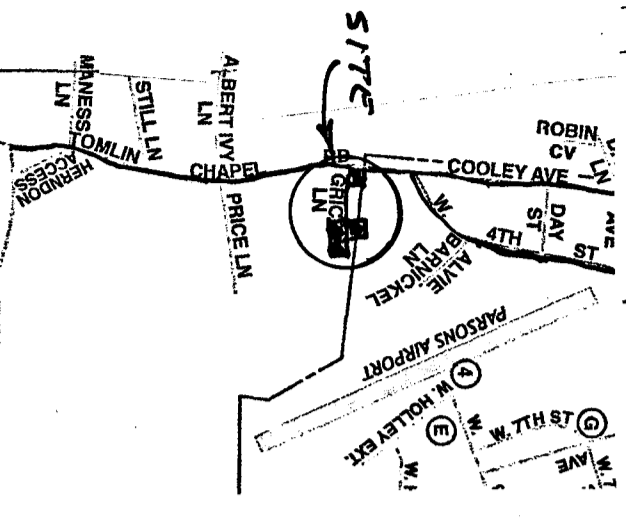

I certify that this survey meets the requirements of a category III survey and that the ratio of precision of the unadjusted survey is 1/10000 + as shown hereon.

David A. Hall, RLS #443

