



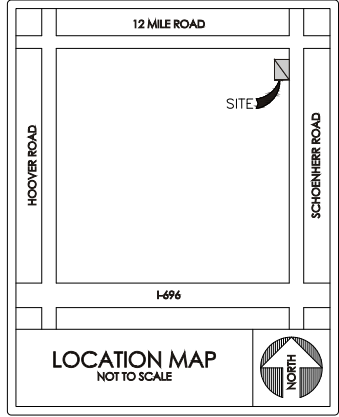

Project 1 Example

TimHortons#10875
withColdStoneCreamery
12Mile&SchoenherrRd
Warren,MI
Zoned:C2

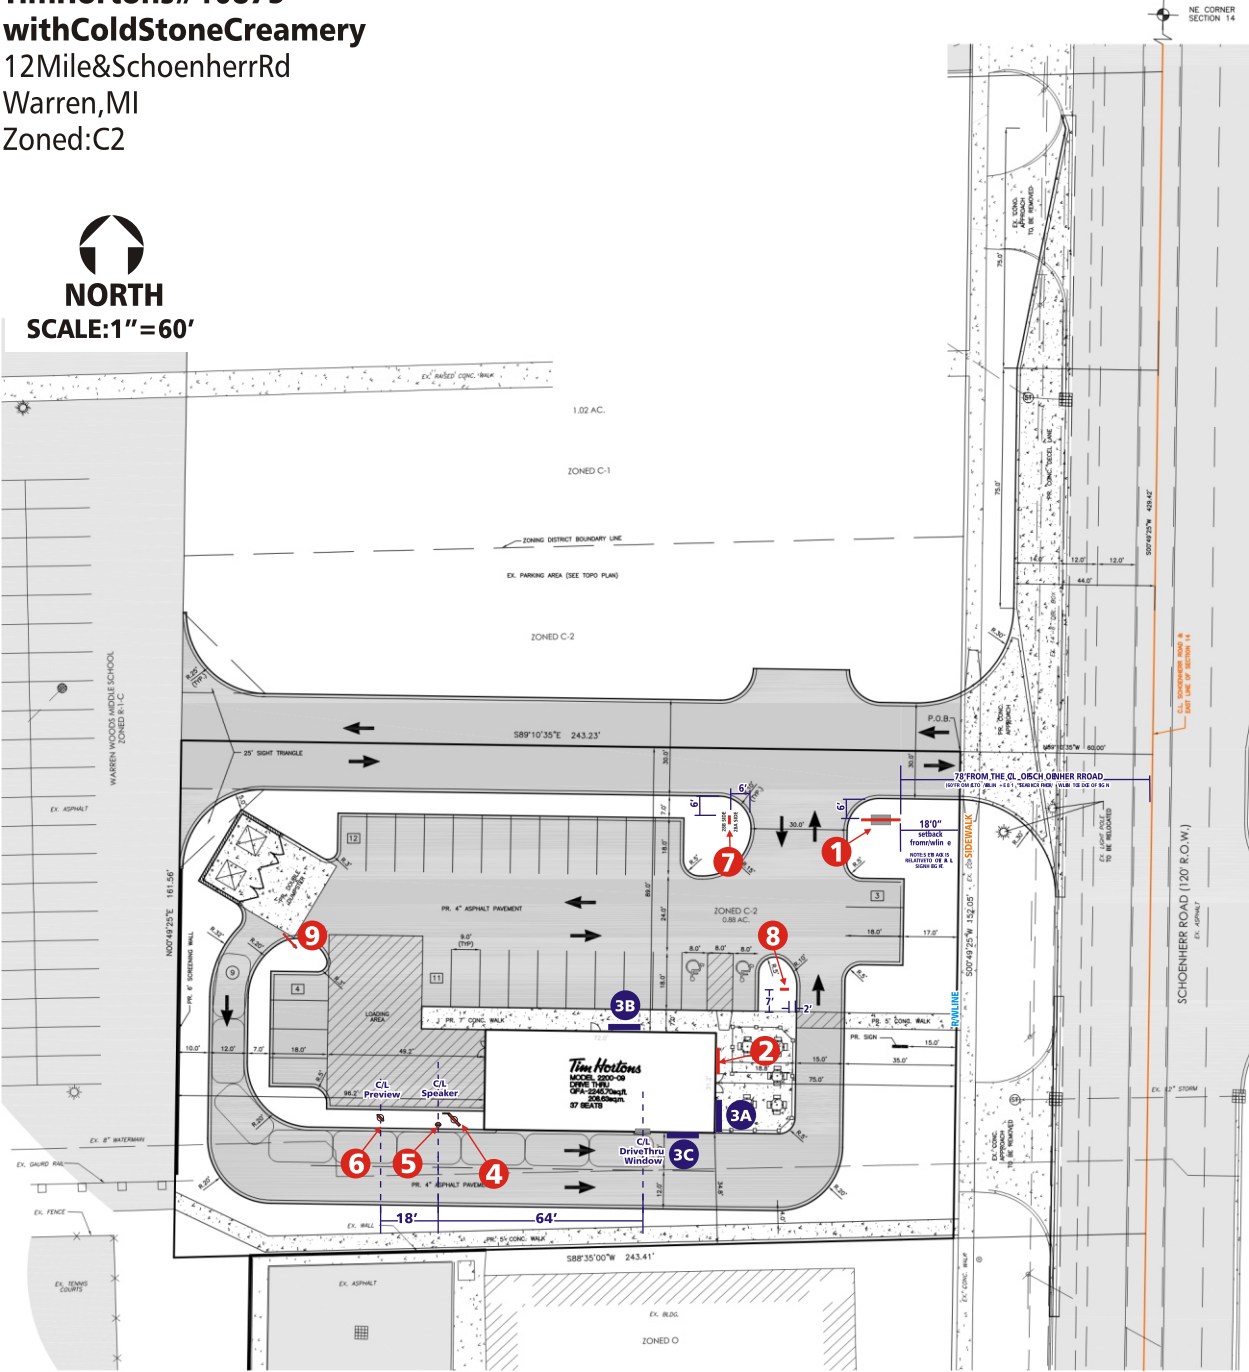

TIMHORTONS/COLDSTONECREAMERYSIGNLEGEND

- 1-THP52-CBsWithTHA11-CSC
(TimHortons/ColdStoneCreameryPylonSign)
@8'-0" overallheight,10'clearance ,18'setback.
- 2-TimHortons/ColdStoneCreameryIlluminatedChannelLetter
WallSign40"x8'-0"=(26.67sf)
TopSection:20"x8'-0"(TimHortons)
BottomSection:18"x7'-911/16"(ColdStoneCreamery)
- 3A-3C-ExternallyIlluminatedAwnings
- 4-THOMwithTHWING-2(Menuwithp.o.p.wing)
- 5-THSP-LEDw/THPREAD(Speakerw/pread)
- 6-THPR(PreviewBoard)
- 7-THDD-2SQFTD/FDIRECTIONALDIR28A/DIR28B
"DRIVETHRUarrowleftthenup/
DRIVETHRUarrowrightthendown"
- 8-THDD-2SQFTD/FDIRECTIONALDIR15/DIR5
"Pleasebeagoodneighbor,don'tlitter/DONOTENTER"
- 9-THCLEAR-9F8IN(ClearanceBar)

APPROVALSIGNATURES	
1. _____	DATE: _____
2. _____	DATE: _____
3. _____	DATE: _____


FORSIGNAPPROVALS

Tim Hortons #10875
with Cold Stone Creamery
12 Mile & Schoenherr Rd
Warren, MI


MODELS
THL20 with
COLD-CL-LG-CB-18
(STACKED)



SIGN DETAIL (26.67 SF)
SCALE: 3/8" = 1'

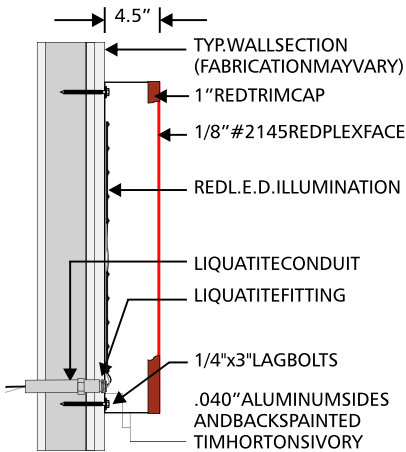

TIM HORTONS CHANNEL LETTER SECTION VIEW
Not to scale

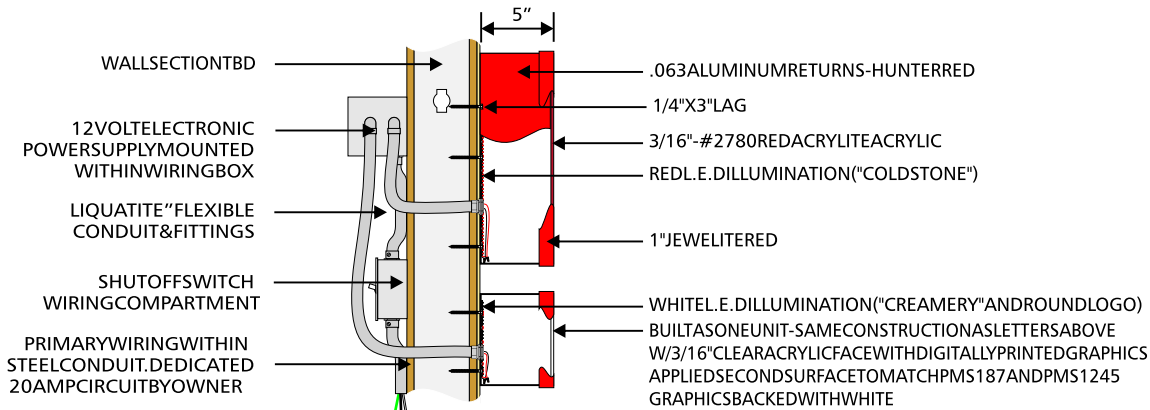

COLD STONE CREAMERY CHANNEL LETTER SECTION VIEW
Not to scale



Tim Hortons#10875
with Cold Stone Creamery
12 Mile & Schoenherr Rd
Warren, MI

2200-10 Building Style
with Awnings




Tim Hortons #10875
with Cold Stone Creamery
12 Mile & Schoenherr Rd
Warren, MI

2200-10 Building Style
with Awnings

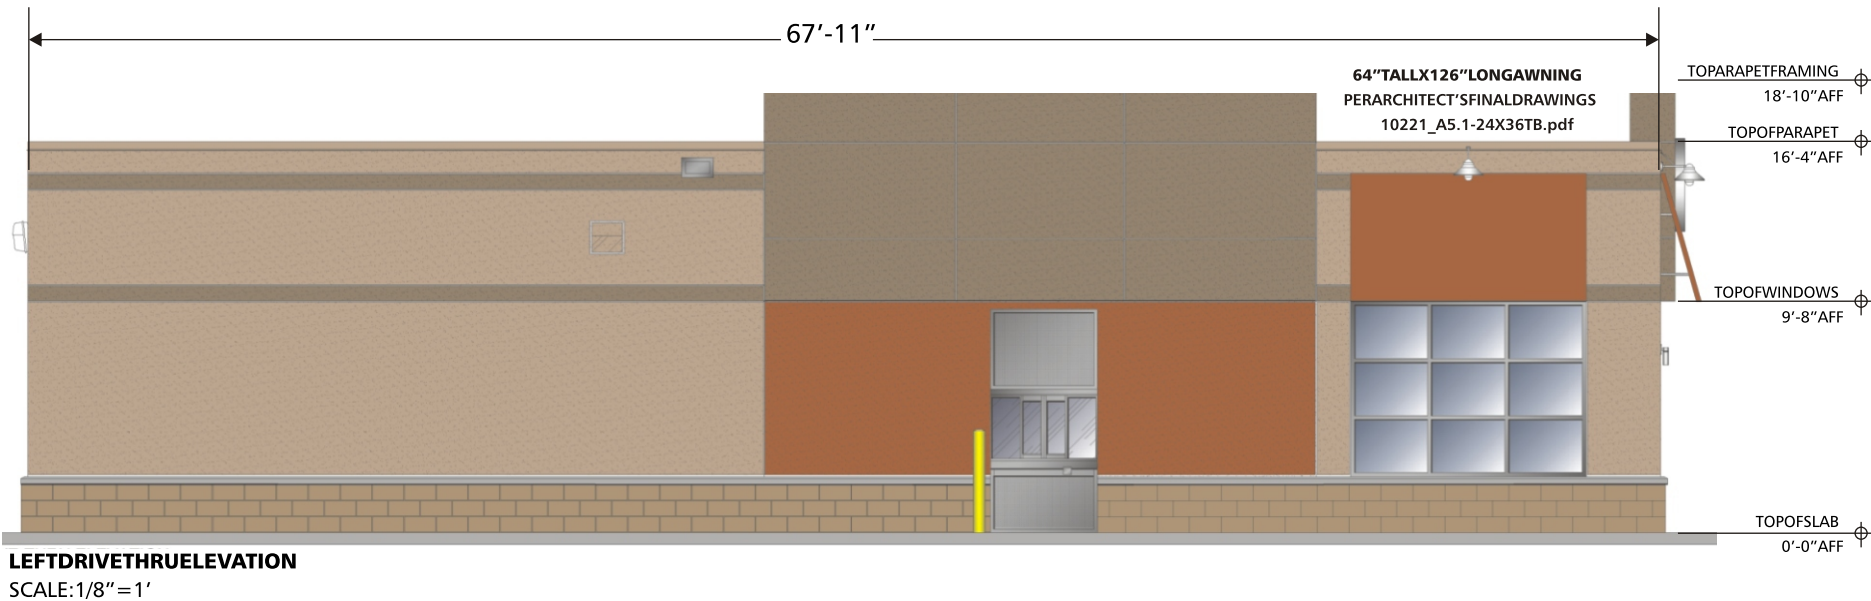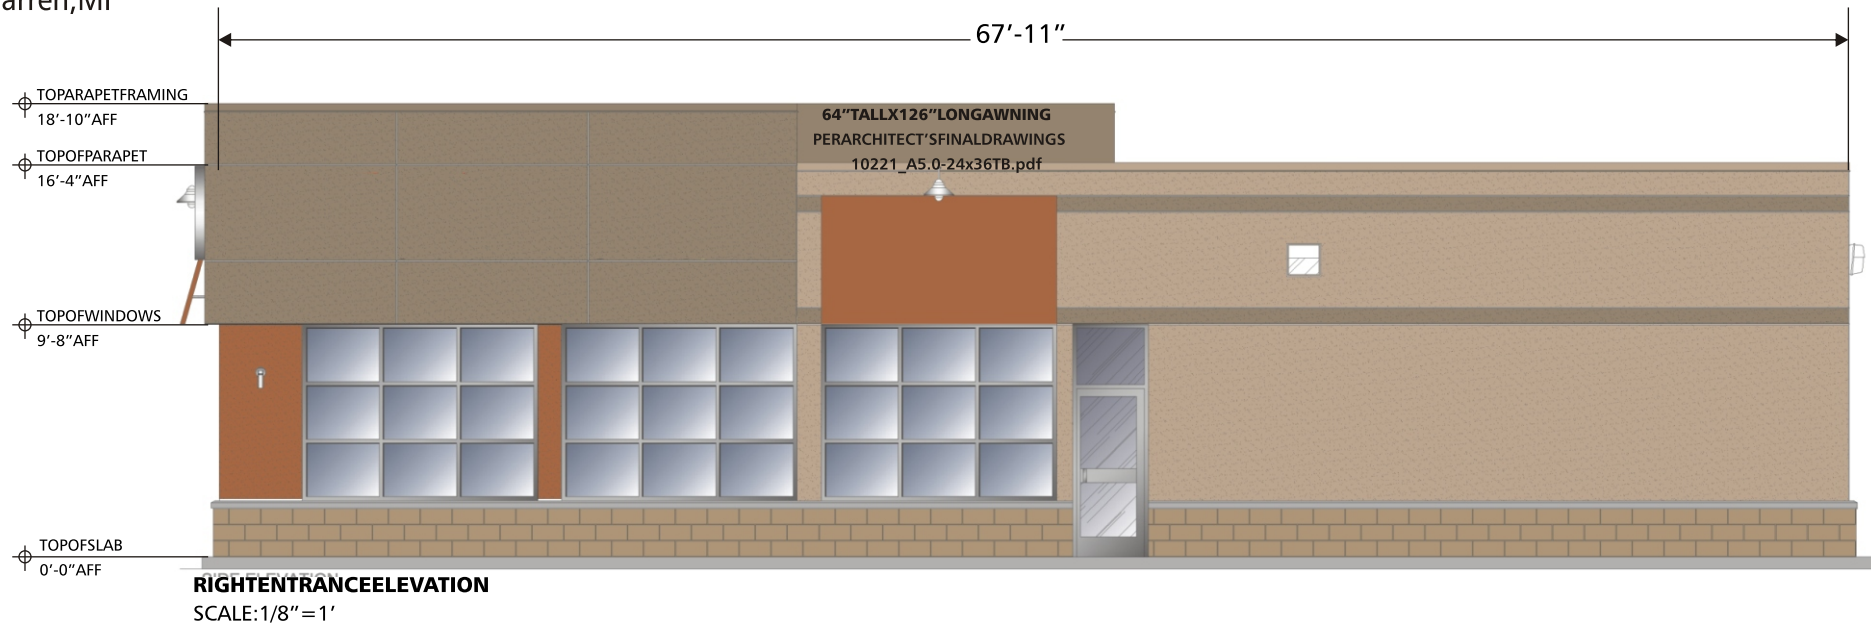


Tim Hortons #10875
with ColdStone Creamery
12 Mile & Schoenherr Rd
Warren, MI


MODEL-THAWN-FAB-64x126
2200 BUILDING

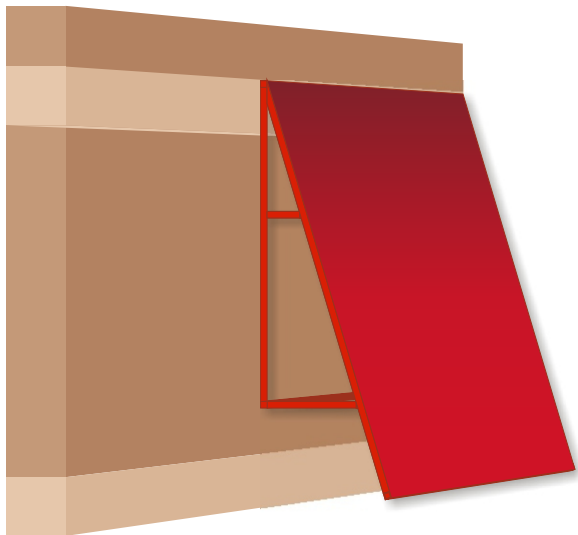


PERSPECTIVE VIEW
SCALE: Not to scale

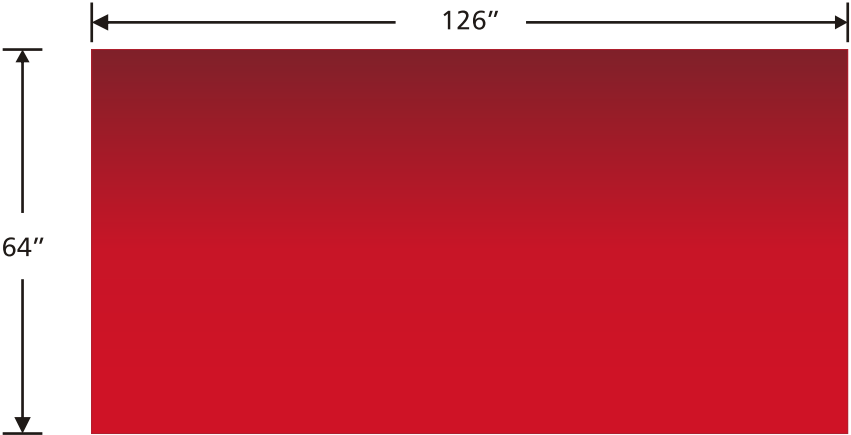


FRONT & SIDE AWNINGS - FRONT VIEW
SCALE: 3/8" = 1'

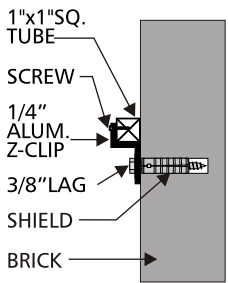


MOUNTING TYPE "A" SIDE VIEW OF TOP BAR
SCALE: 1.5" = 1'

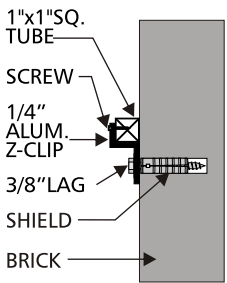

MOUNTING TYPE "B" TOP VIEW OF TRUSS
SCALE: 1.5" = 1'

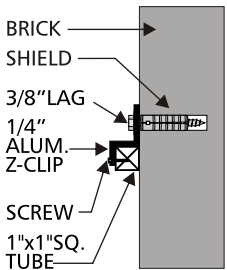


MOUNTING TYPE "C" SIDE VIEW OF BOTTOM BAR
SCALE: 1.5" = 1'



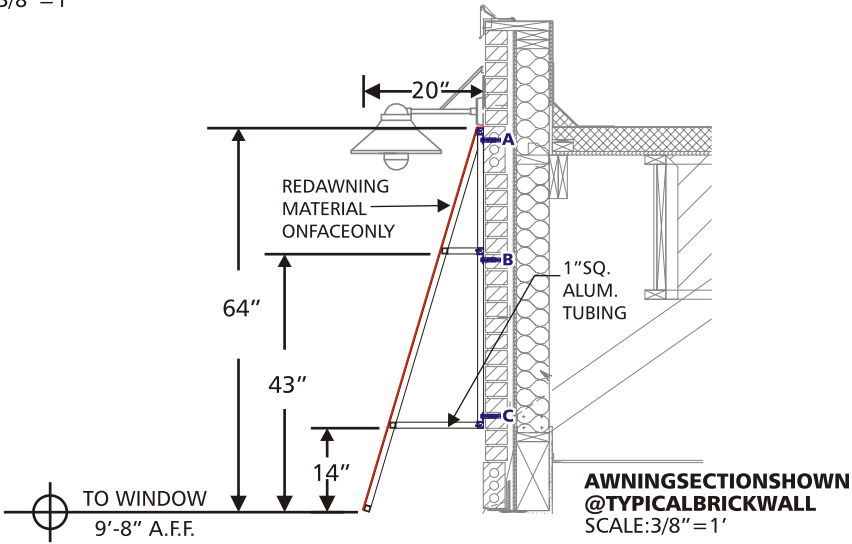


Tim Hortons #10875
with Cold Stone Creamery
12 Mile & Schoenherr Rd
Warren, MI

MODEL-THOM
w/TH-WING2

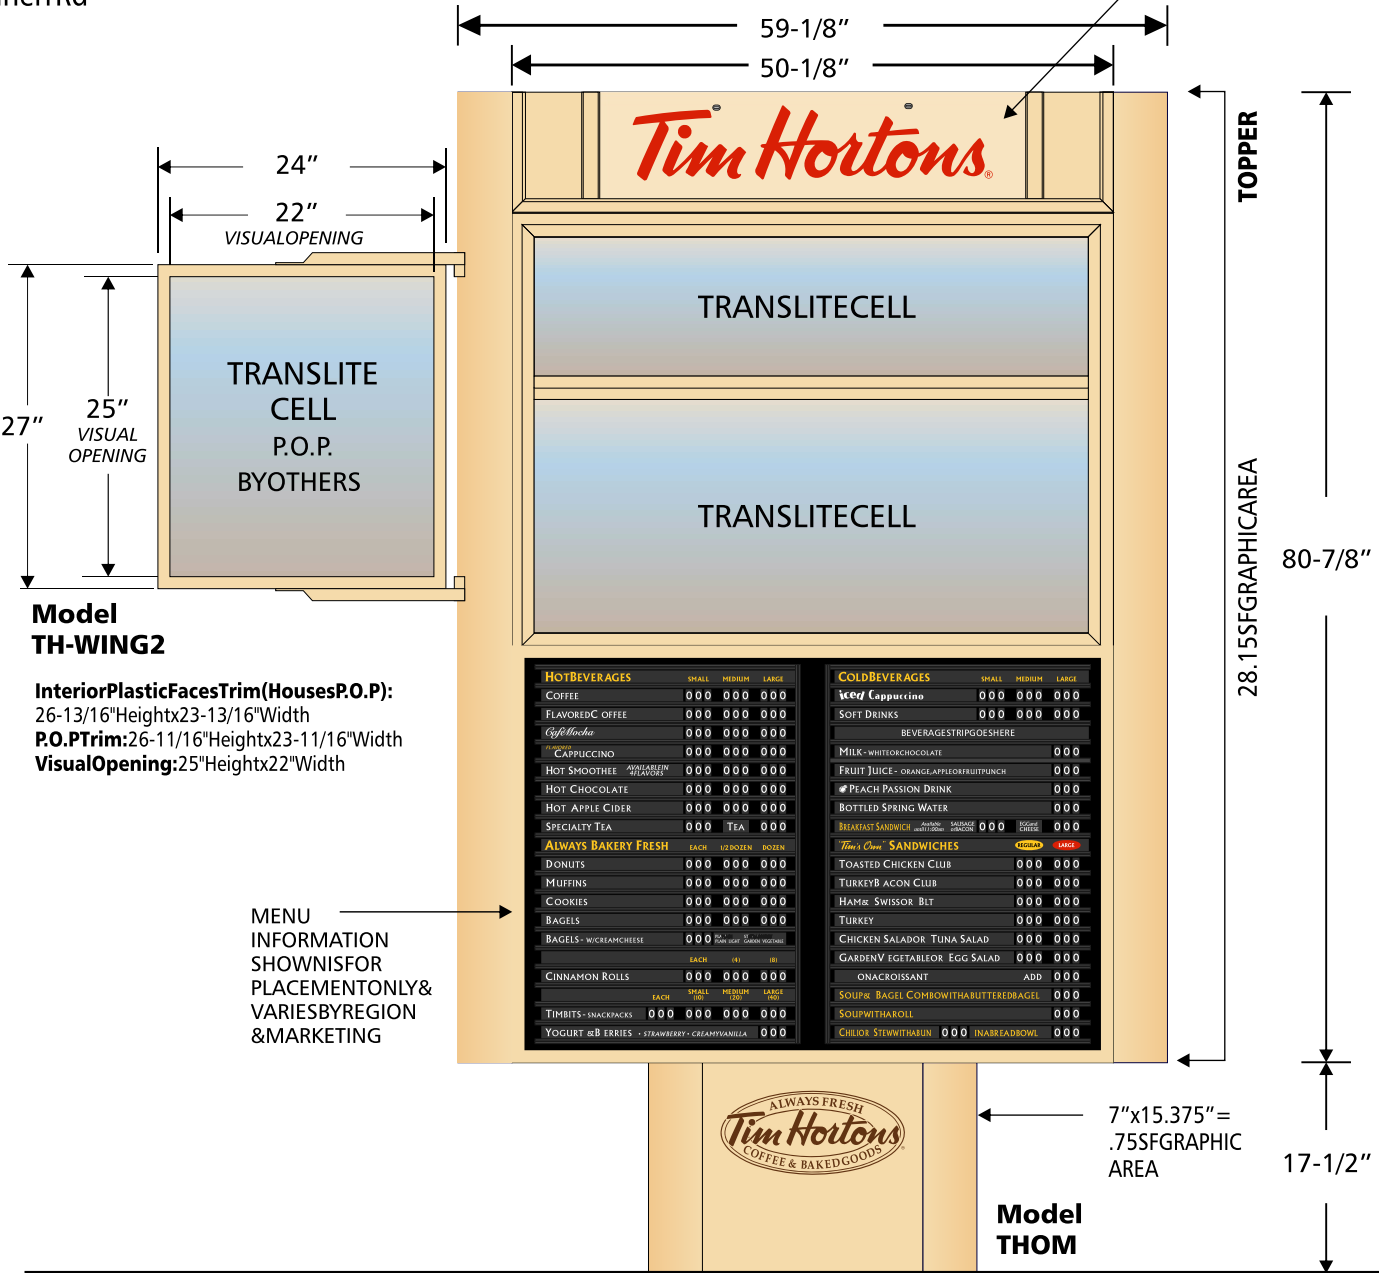


MODEL-THSP-LEDW/ THPREAD

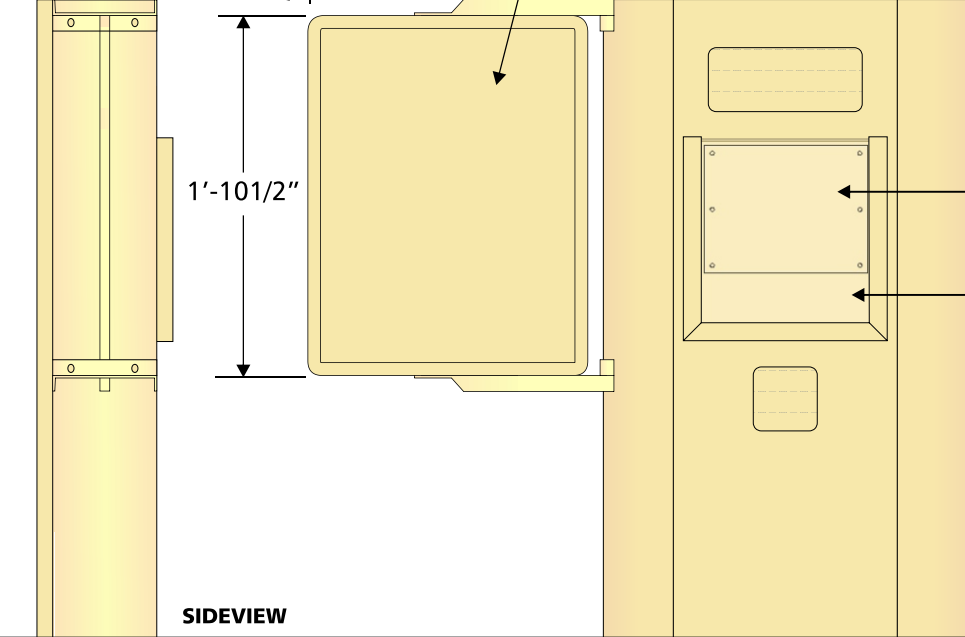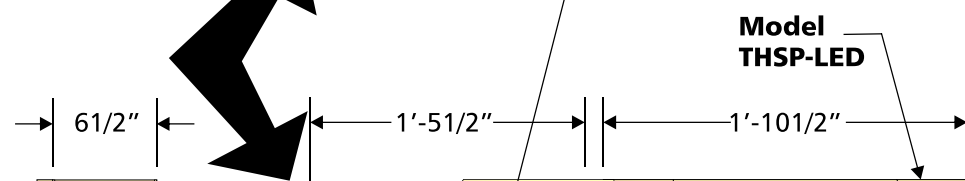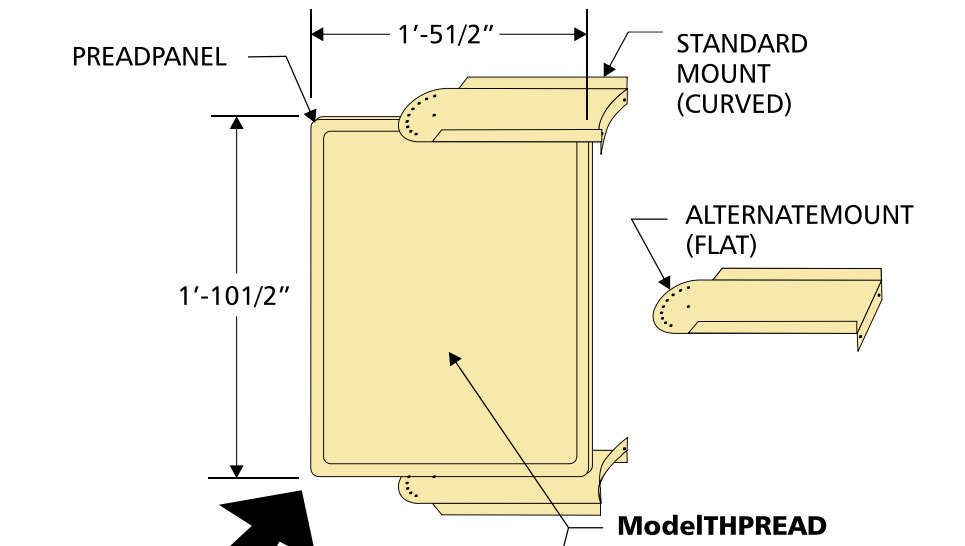

REMOVABLE PANEL
TO ALLOW VIEWING
OF L.E.D. CUSTOMER
ORDER DISPLAY IF
SUPPLIED AT LOCATION
**See additional instructions
for installation of LED
Display. Note: LED display
is supplied by others.*


12"x10-3/4"
POLYCARBONATE
PROTECTIVE
P.O.P. COVER

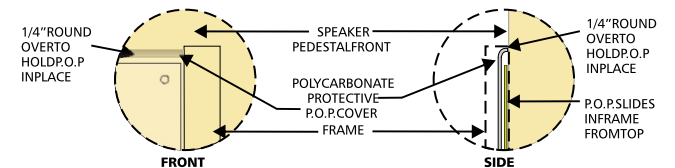

PROTECTIVE P.O.P. COVER DETAIL

Tim Hortons #10875
with ColdStone Creamery
12 Mile & Schoenherr Rd
Warren, MI

MODEL-THDD-2SQFT

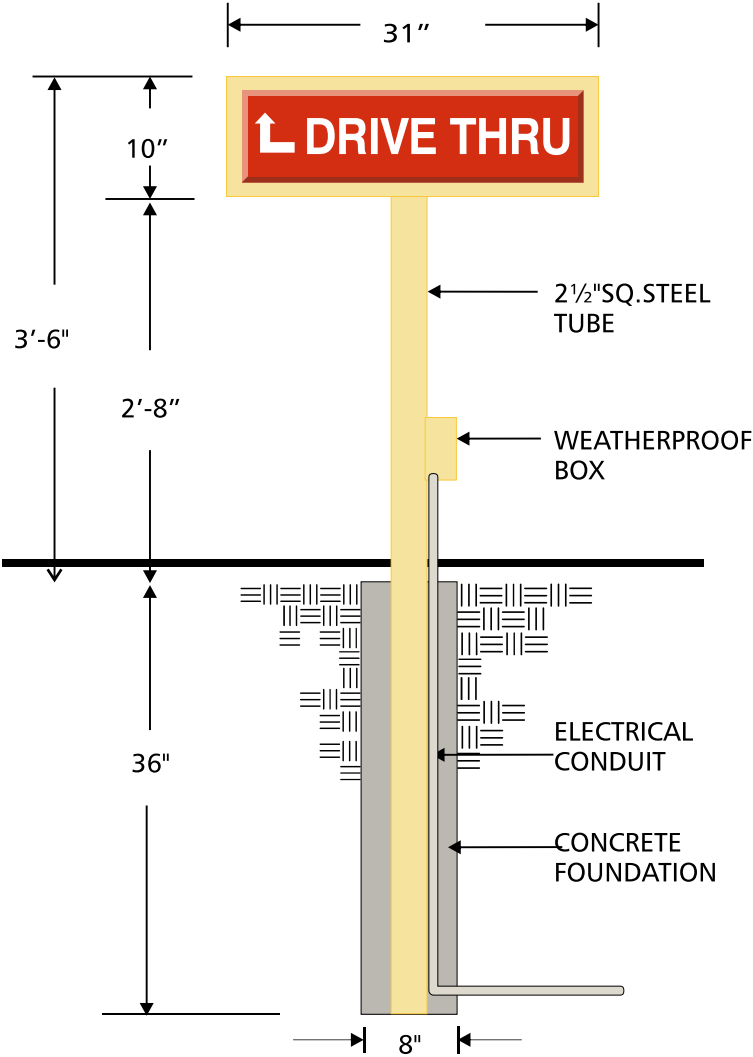

DIR28A



DIR28B



DIR15




DIR5



Tim Hortons #10875
with Cold Stone Creamery
12 Mile & Schoenherr Rd
Warren, MI

MODEL-THCLEAR-9FT8IN
Used with 1630 & 1640
buildings with awnings

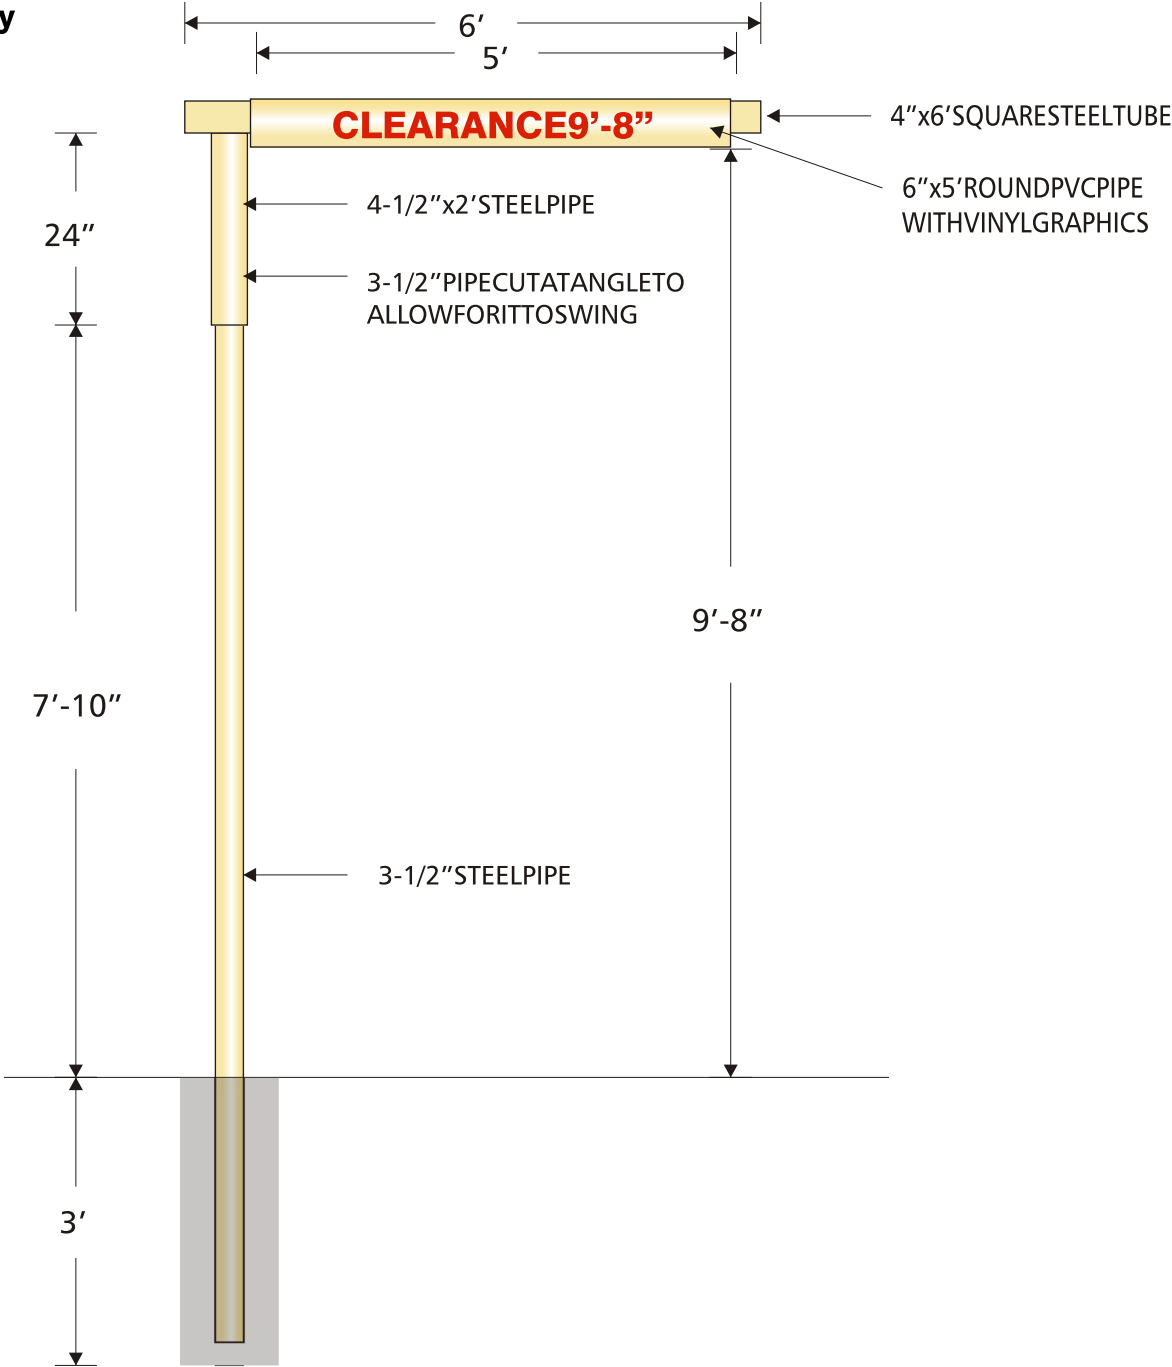




Project 2 Example


Tim Hortons
ColdStone Creamery
& Greak Steak
@Norfolk Naval Base
92307th Avenue
Building#SP-28
Norfolk, VA 23511

MODEL-THCSCGS-HR-140
with **MODEL-THCSCGS-HR140-POLE**
(Support Pole Assembly)

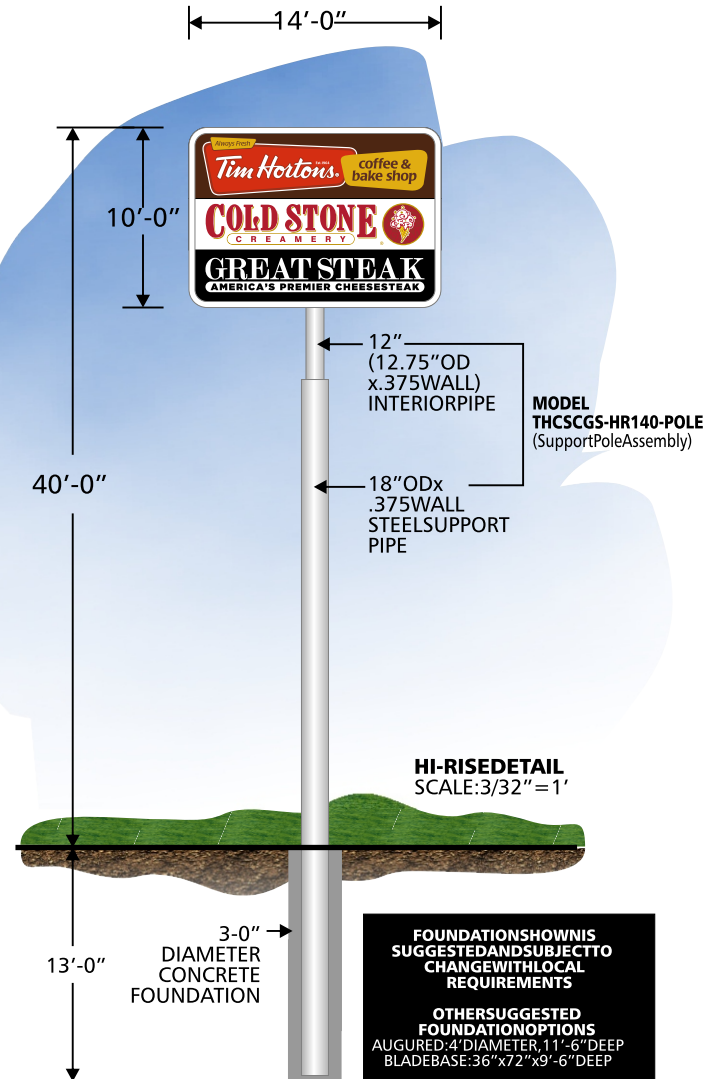

TimHortons
ColdStoneCreamery
&GreakSteak
@NorfolkNavalBase
92307thAvenue
Building#SP-28
Norfolk,VA23511

MODEL-THW-60X97.5

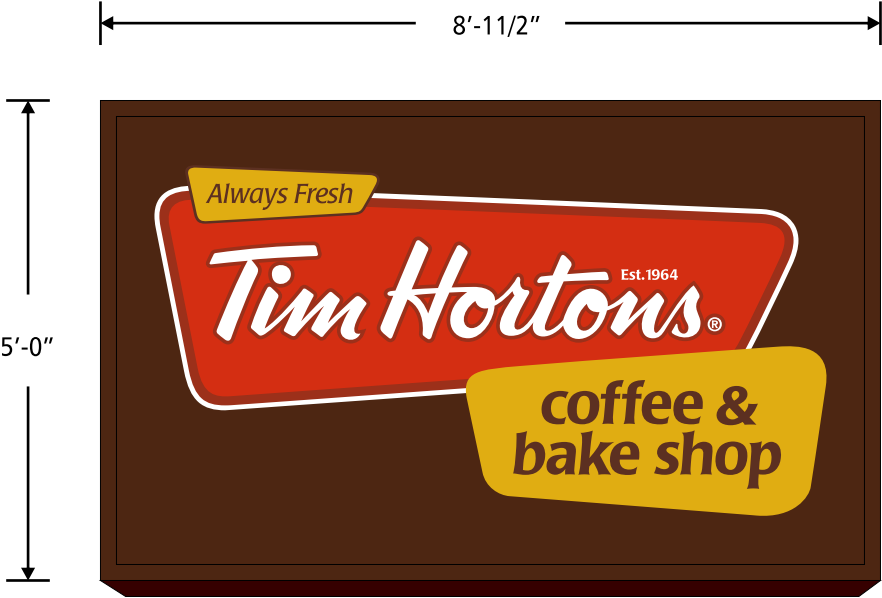


TIMHORTON'S(40.63SF)TENANTCABINETDETAIL
TIMHORTONS"VERTICAL"LOGO



**NIGHTVIEWWITH
OPAQUEBACKGROUND**
AT THEREQUEST OF MARKETING,
THE BACKGROUND IS TO BE OPAQUE
SO THAT THE BROWN BACKGROUND
IS NOT UNEVEN WHEN PAINTED.

**Tim Hortons,
ColdStone Creamery
& Greak Steak
@ Norfolk Naval Base**
92307th Avenue
Building #SP-28
Norfolk, VA 23511

MODEL-CSCW-54X97.5

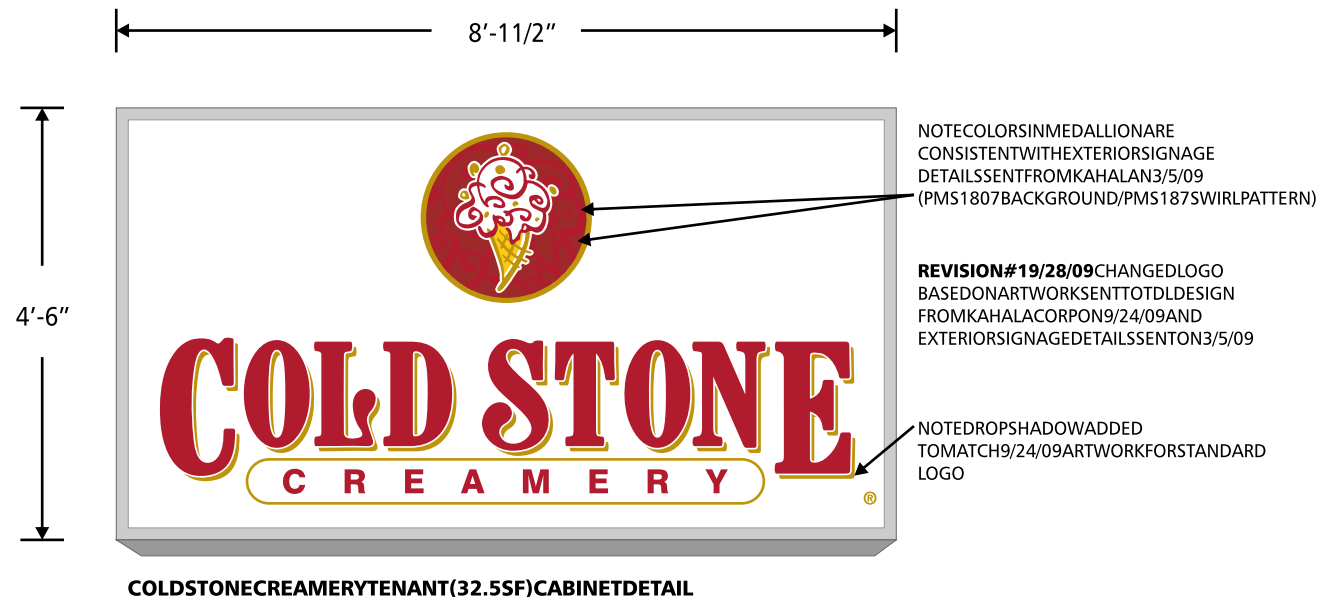

Tim Hortons
Cold Stone Creamery
& Greak Steak
@ Norfolk Naval Base
92307th Avenue
Building #SP-28
Norfolk, VA 23511

MODEL-GRS-24X109.5



GREATSTEAK(18.25SF)TENANTCABINETDETAIL

**TimHortons
ColdStoneCreamery
&GreakSteak
@NorfolkNavalBase**

92307thAvenue
Building#SP-28
Norfolk,VA23511

2'x9'-1.5"S/F
ILLUMINATED
WALLSIGN

4'-6"x8'-1.5"S/F
ILLUMINATED
WALLSIGN

5'-0"x8'-1.5"S/F
ILLUMINATED
WALLSIGN

4'-6"x8'-1.5"S/F
ILLUMINATED
WALLSIGN

2'x9'-1.5"S/F
ILLUMINATED
WALLSIGN



CORNEROFFRONTLEVATIONFACING7THSTREETANDSIDELEVATION
SCALE:3/16"=1'

TimHortons
ColdStoneCreamery
&GreakSteak
@NorfolkNavalBase
92307thAvenue
Building#SP-28
Norfolk,VA23511

