

**Design Team**

Design	GENSLER
Drawn	LN
Checked	JE
Date	27.10.23
Company Project No.	026 1087 000
M.S. Project No.	P 22040

**Approvals**

**MICROSOFT**

CUSTOMER	MICROSOFT	Date
Microsoft Design Manager	LEVI HOLLAND	
Microsoft Electrical Engineer	MARK GLEESON	
Microsoft BioFarm Engineer	ANDREW FREDER	
Microsoft Mechanical Engineer	DAVID WEST	
CSA	SHAWNENRIS, NAEJOU, STUART, MCKEOWN	
Telecom	MARK KELLY, JAMES, BISHOP	
Security Manager	DAVID BEADLE	
Environmental	DEREK GORMAN	

**PROJECT MANAGEMENT**


Project Planner		Date
Project Manager		
Senior Project Manager		
Development Manager		
Project Manager		
Quality Control Reviewer		
Quality Control FT&E		

**Revisions**

No.	Date	Description
P01	31.08.23	PLANNING
P02	27.10.23	PLANNING

**Registration**

--	--	--

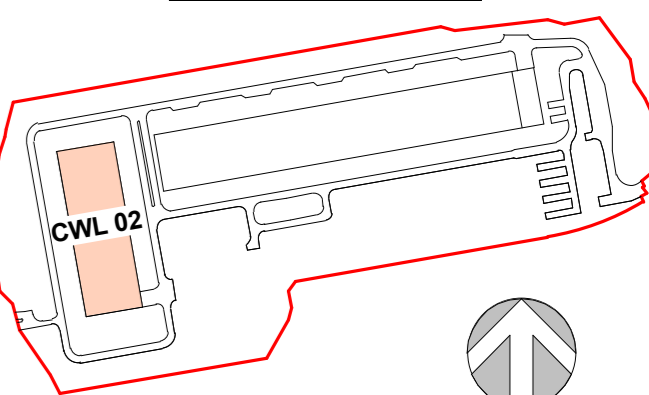

SITE NORTH


Bar Code

Sheet Title/Number

CWL02 - PROPOSED  
ROOF GA PLAN

CWL01-02-  
A-P-104

As indicated@A0

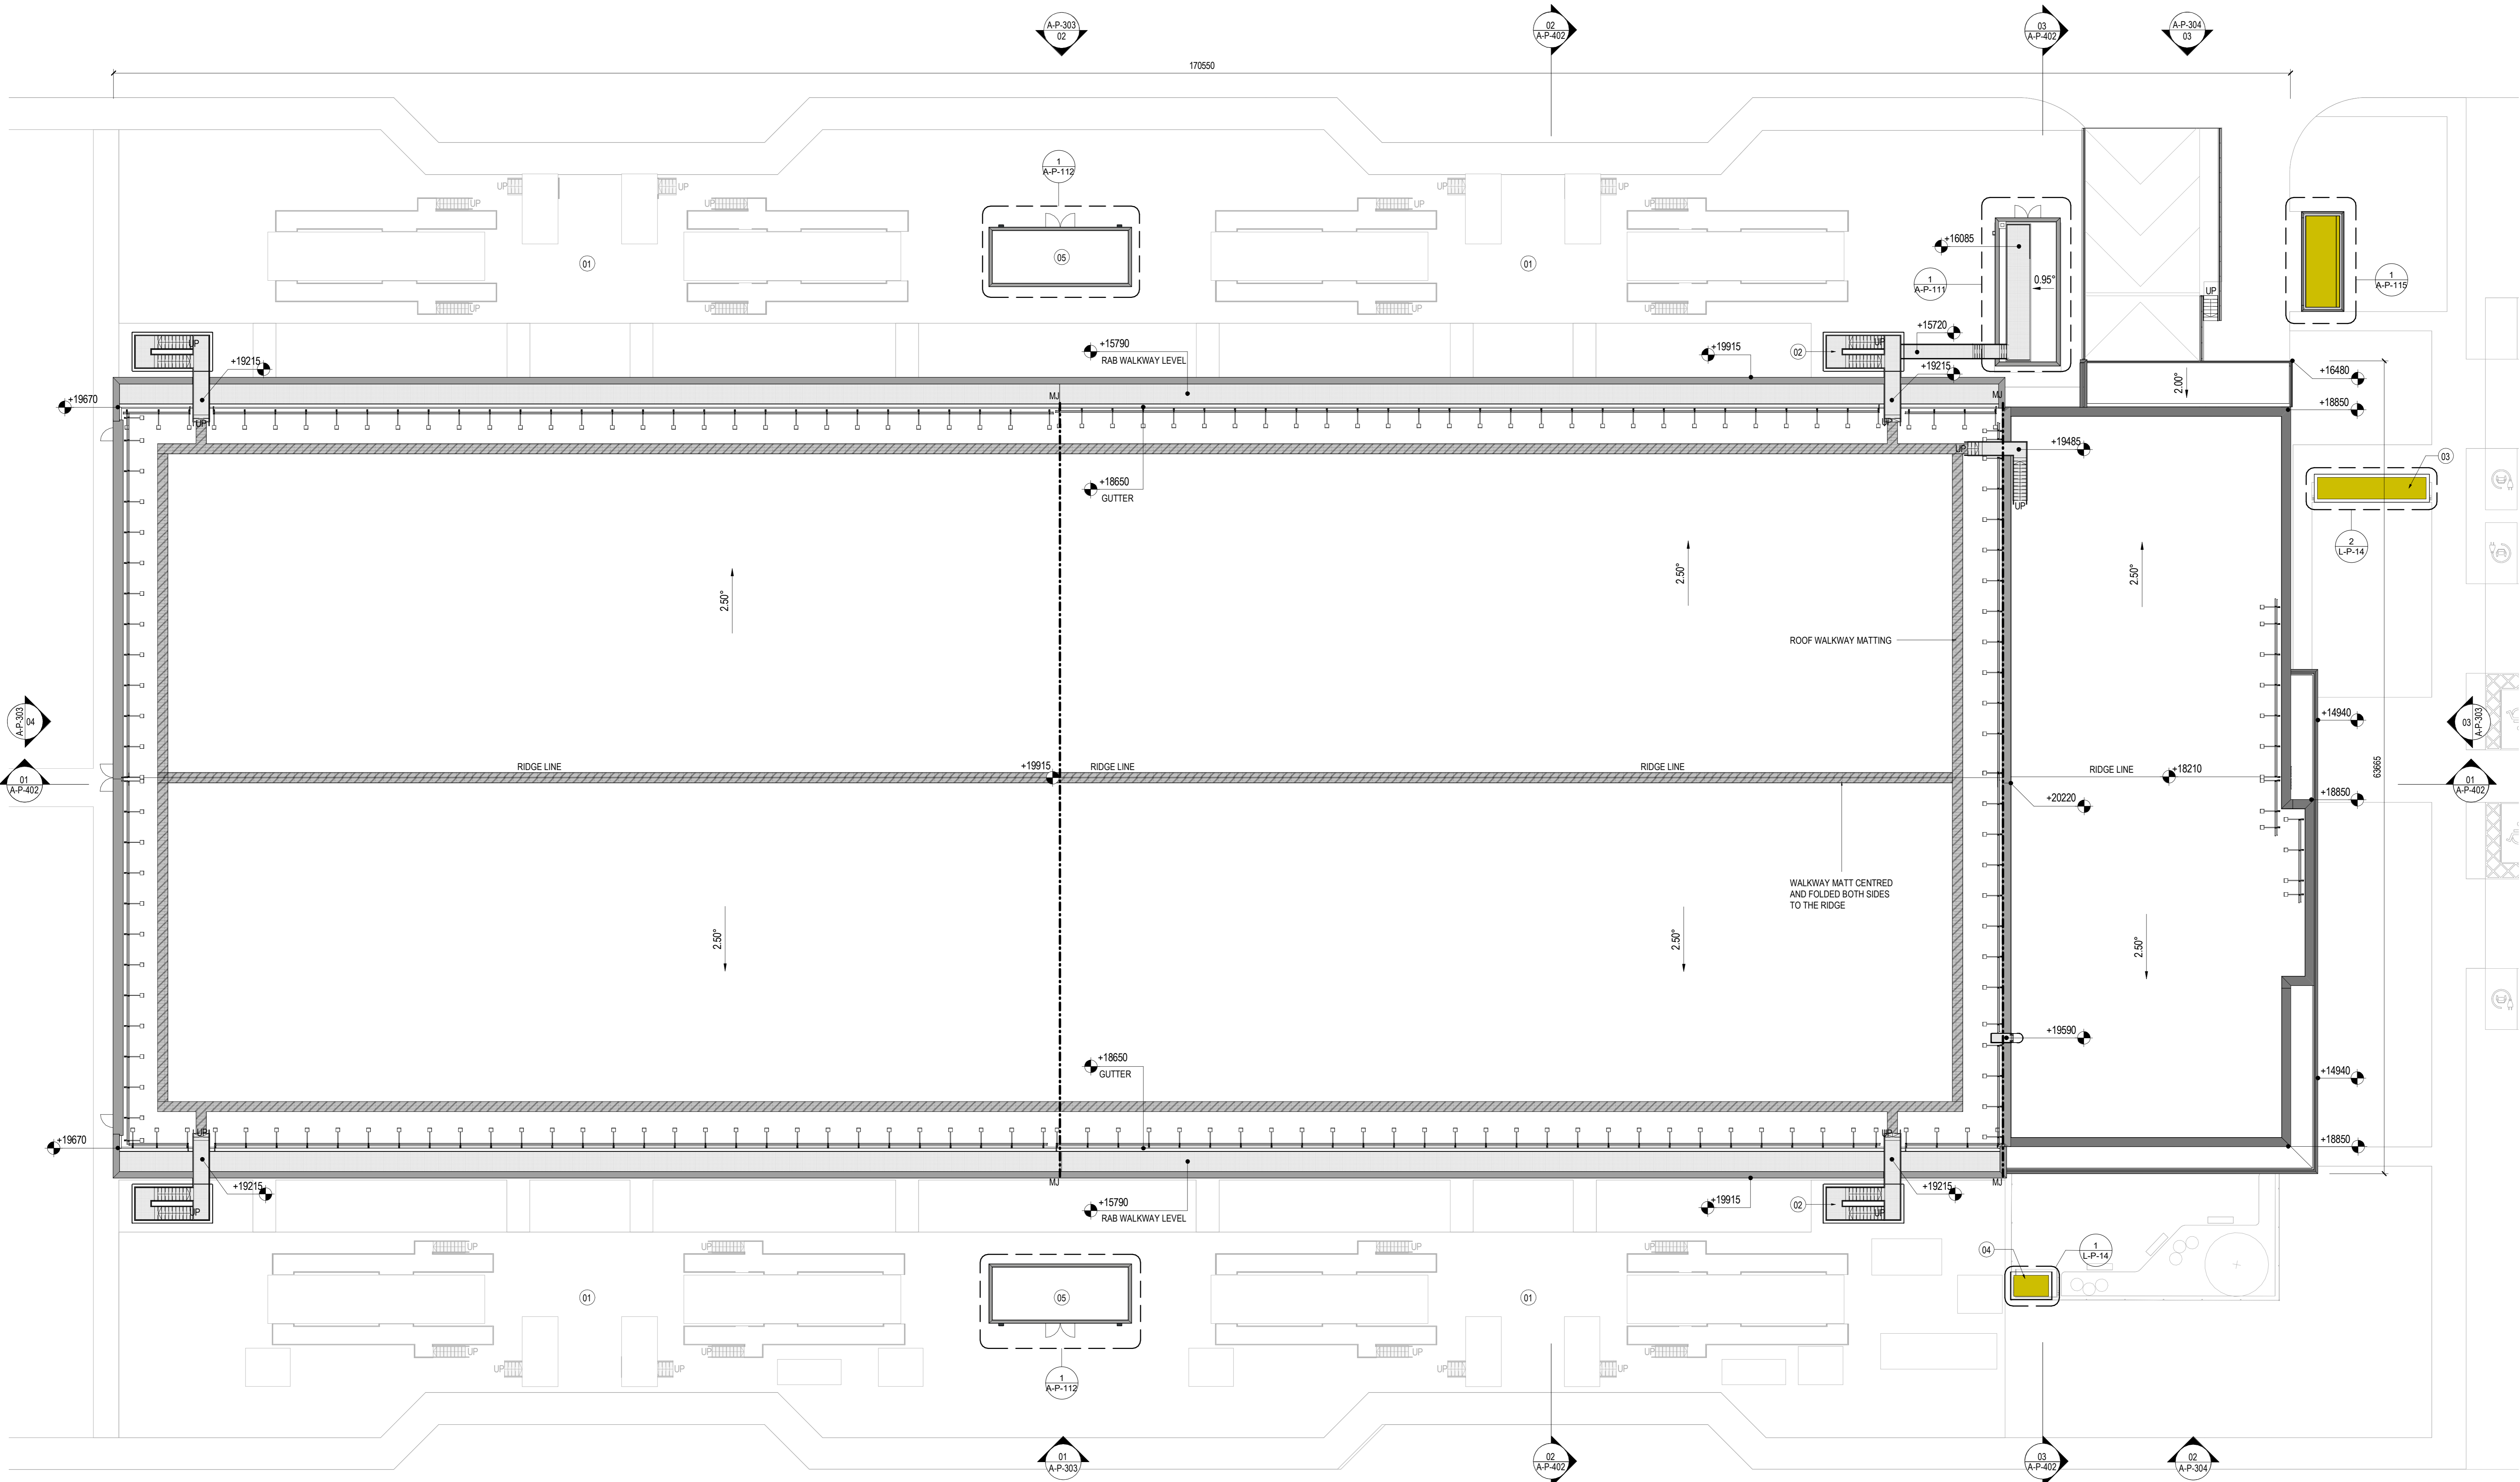

**01 CWL02 - PROPOSED ROOF GA PLAN**  
SCALE: 1:200



**SHEET NOTES**

No.	Description
01	GENERATOR YARD
02	ESCAPE STAIRS FROM ROOF
03	CWL 02 SEDUM ROOF BIKE STORE
04	CWL 02 SEDUM ROOF SMOKE SHELTER
05	UMS ENCLOSURE

**GENERAL NOTES**

1. ALL VERTICAL DIMENSIONS ARE RELATIVE TO ASSOCIATED BUILDING SLAB LEVEL.
2. DO NOT SCALE FROM DRAWINGS. ALL DISCREPANCIES TO BE REPORTED TO GENSLER ARCHITECTS IMMEDIATELY. ALL DIMENSIONS TO BE VERIFIED BY CONTRACTOR ON SITE PRIOR TO ANY WORKS.
3. THIS DRAWING IS TO BE PRINTED IN COLOUR.

**LEGEND**

MJ - MOVEMENT JOINT LOCATION
--- MOVEMENT JOINT
■ SEDUM ROOF
⊥ ROOF GUARDING