

**SHEET NOTES**

ALL VERTICAL DIMENSIONS ARE RELATIVE TO ASSOCIATED BUILDING SLAB LEVEL.

DO NOT SCALE FROM DRAWINGS. ALL DISCREPANCIES TO BE REPORTED TO GENSLER ARCHITECTS IMMEDIATELY. ALL DIMENSIONS TO BE VERIFIED BY CONTRACTOR ON SITE PRIOR TO ANY WORKS.

L-B-01 SHEET NOTES 1

Sheet Note Number	Description
01	SECURITY FENCE
02	PRIMARY CAMPUS ENTRANCE
03	SECONDARY CAMPUS ENTRANCE
04	GUARD HOUSE
05	PRIMARY ENTRANCE BARRIERS
06	BACK OF HOUSE GATE
07	CAR PARKING
08	BICYCLE STORE
09	BIN STORE
11	CIVIL 01 ADMIN
12	CIVIL 01 DATA CENTRE
13	LOADING DOCK
14	SEWER PUMP STATION
15	DAY 1 POWER STATION
16	FUTURE PRIMARY SUBSTATION
17	SPRINKLER TANK AND PUMP ROOM
18	WATER TREATMENT BUILDING
19	WATER STORAGE
20	CIVIL 02 ADMIN
21	CIVIL 02 DATA CENTRE
22	ATTENUATION POND 1
23	ATTENUATION POND 2
24	ATTENUATION POND 3
25	LANDSCAPE BERM
26	DATA CENTRE GEN YARD CONCRETE SURFACING
27	SMOKE SHELTER



1 Lower Farm Barns  
Bainton Road, Bucknell  
Bicester OX27 7LT, UK  
www.red-eng.com  
t: +44 (1869)355600  
f: +44(1869)250777  
e: oxfordcad@red-eng.com

**Gensler**

4 St Philip's Place  
Birmingham  
B3 2SL  
United Kingdom  
Tel. +44 (0)121 260 1600



CWL01-02

Duffryn Lane Newport  
NP10 8BE

**Design Team**

Design	GENSLER
Drawn	AG
Checked	JL
Date	27.10.23
Company Project No.	P-202340
M.S. Project No.	P-202340

**Approvals**

CUSTOMER	MICROSOFT	Date
Microsoft Design Manager	LEVIN HOLLAND	
Microsoft Electrical Engineer	MARK GLEESON	
Microsoft Software Engineer	ANDREW FREEDER	
Microsoft Mechanical Engineer	DAVID BRYCE	
CSA	SHARONKINS, NADOU, STUART, MCDONALD	
Telecom	MARK KELLY, PAUL, BISHOP	
Security Manager	DAVID BEADLE	
Environmental	DEBORAH GORMAN	


**PROJECT MANAGEMENT**

Project Planner		Date
Project Manager		
Senior Project Manager		
Development Manager		
Project Manager		
Quality Control Reviewer		
Quality Control SME		

**Revisions**

No.	Date	Description
P01	31.08.23	PLANNING
P02	12.09.23	PLANNING
P03	10.10.23	PLANNING
P04	18.10.23	PLANNING
P05	27.10.23	PLANNING

**Registration**

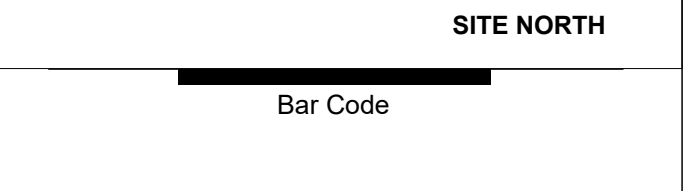



**Sheet Title/Number**

LANDSCAPE PLANTING PLAN

CWL01-02-L-P-05

1:1000@A0

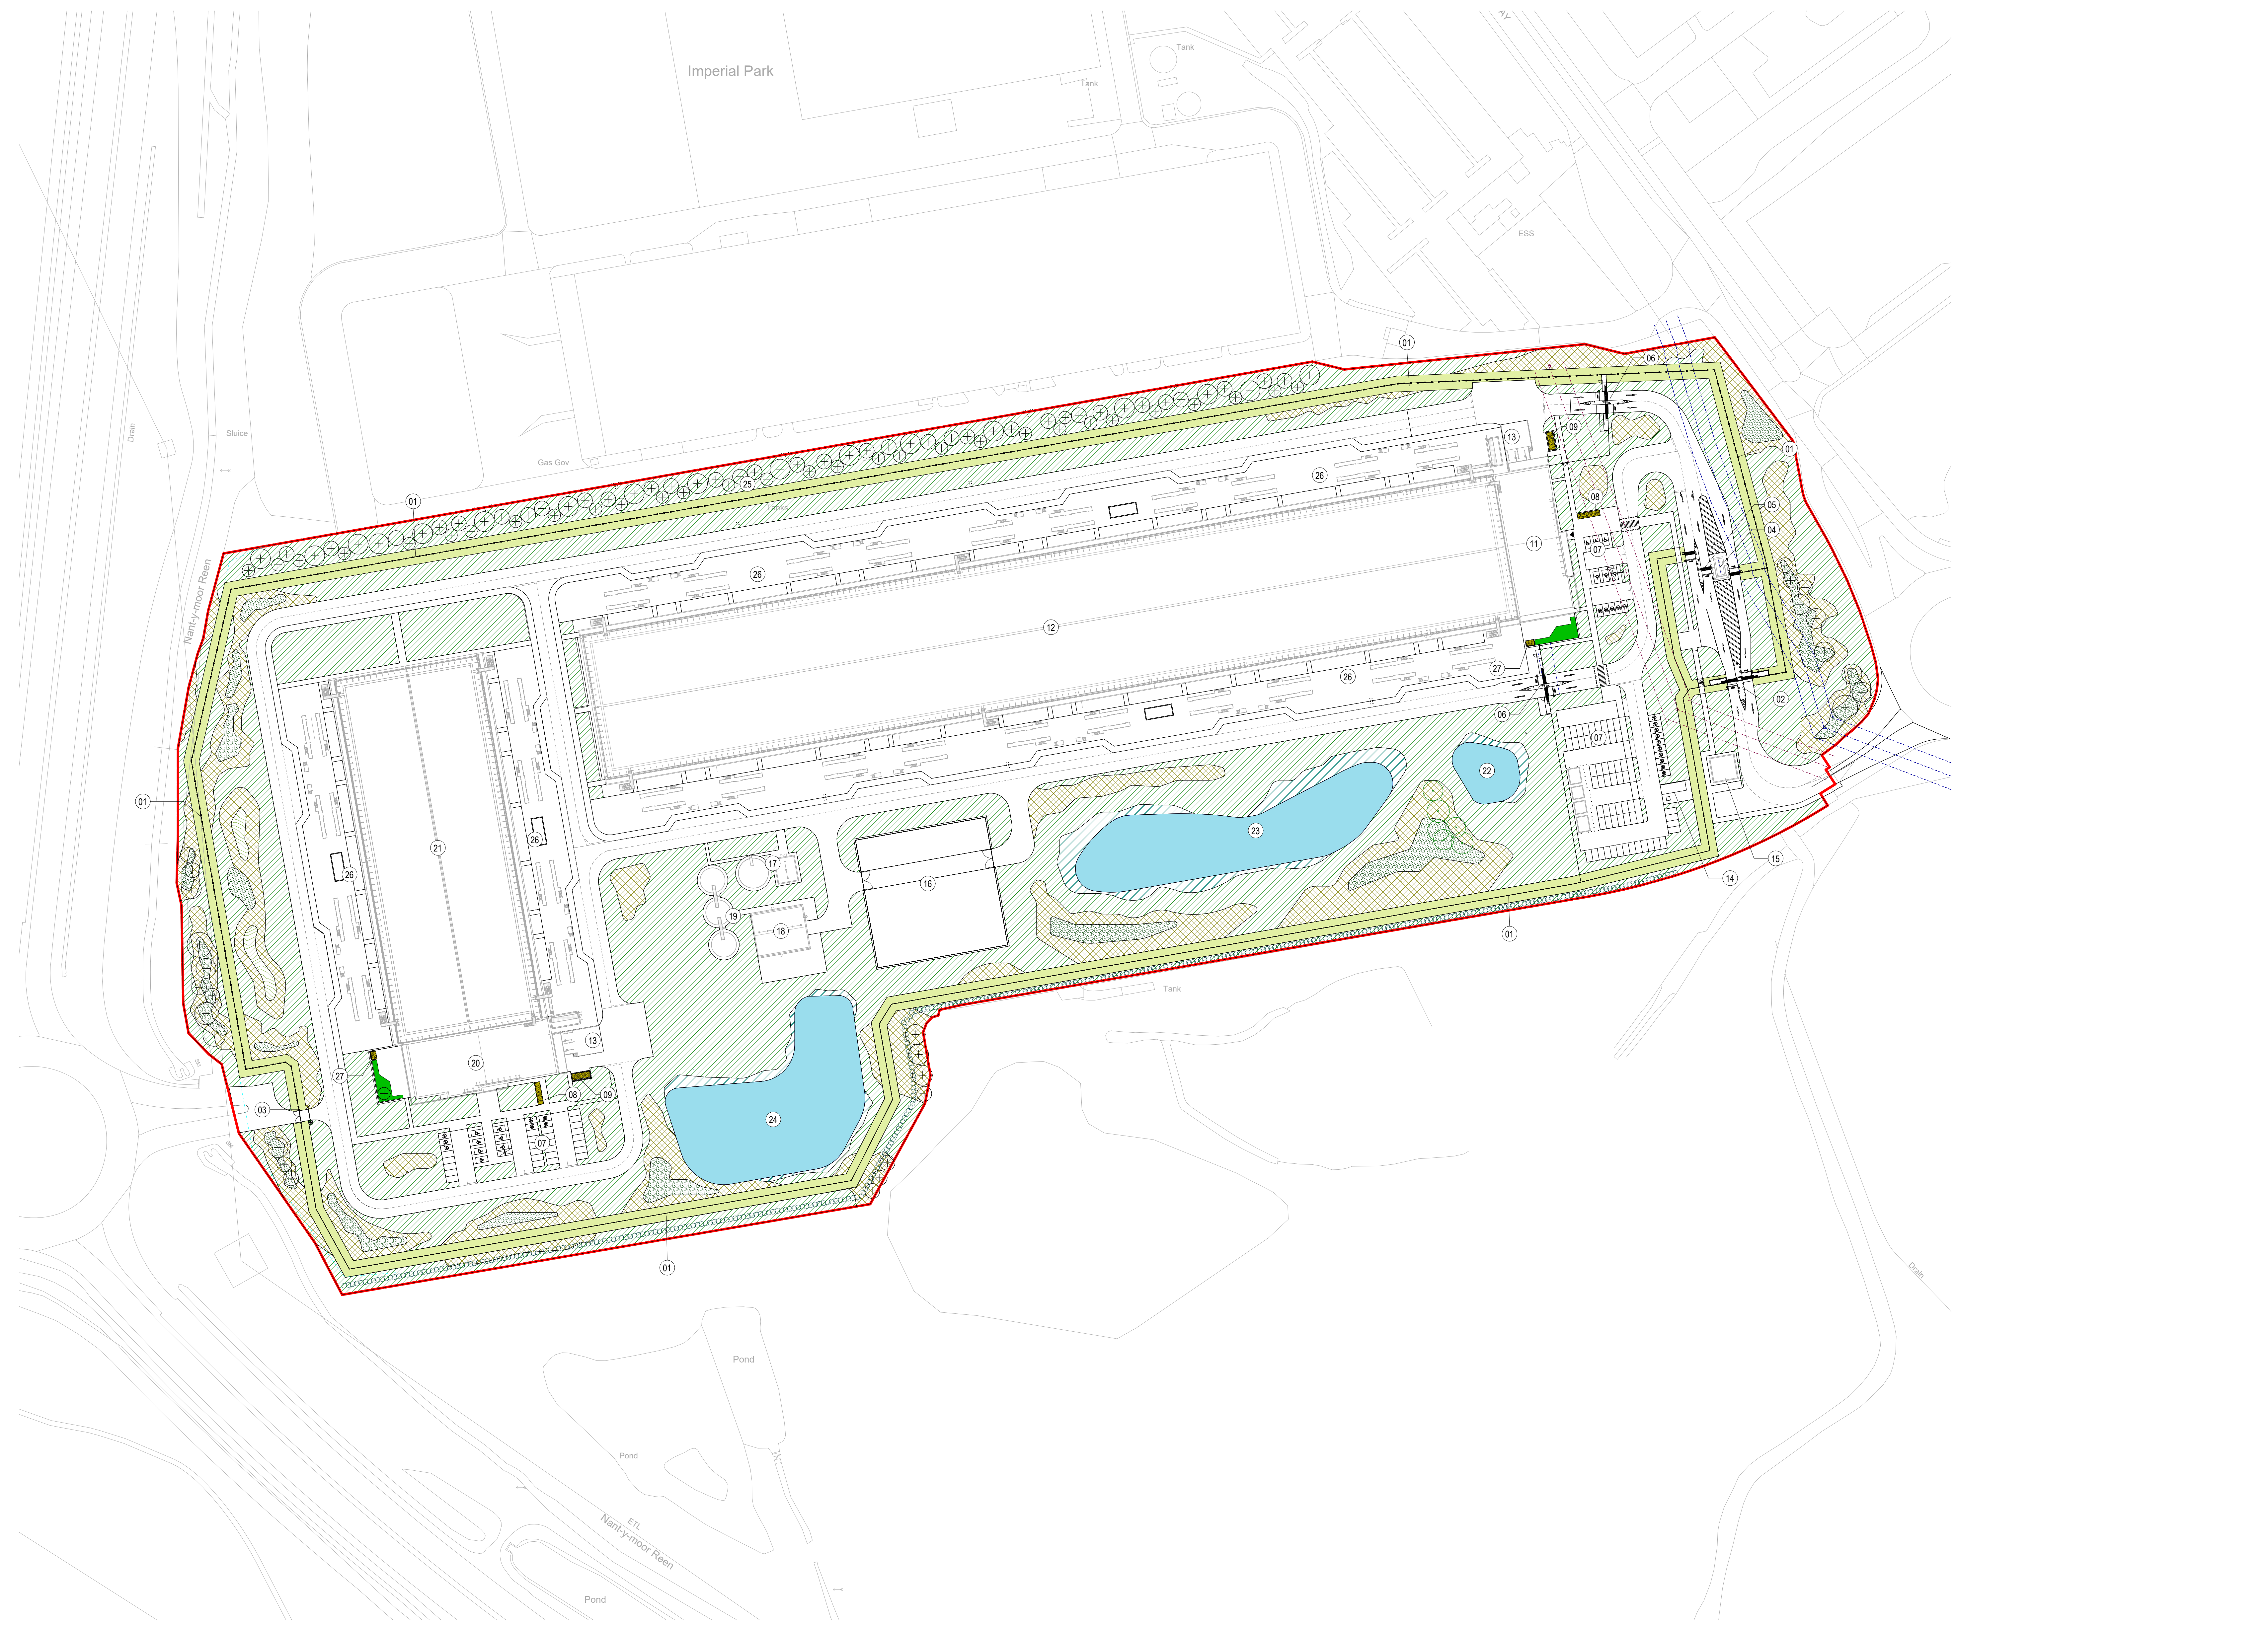

**01 PROPOSED PLANTING PLAN**

SCALE: 1:1000

