



ALL APPLIANCES & FIXTURES BY OTHERS: GENERAL CONTRACTOR
TO CONFIRM INSTALLATION FOR PROPER FIT PER CUT SHEETS

1 PLAN: BASE CABINETS & ISLAND
1 SCALE: 1/2" = 1'-0"

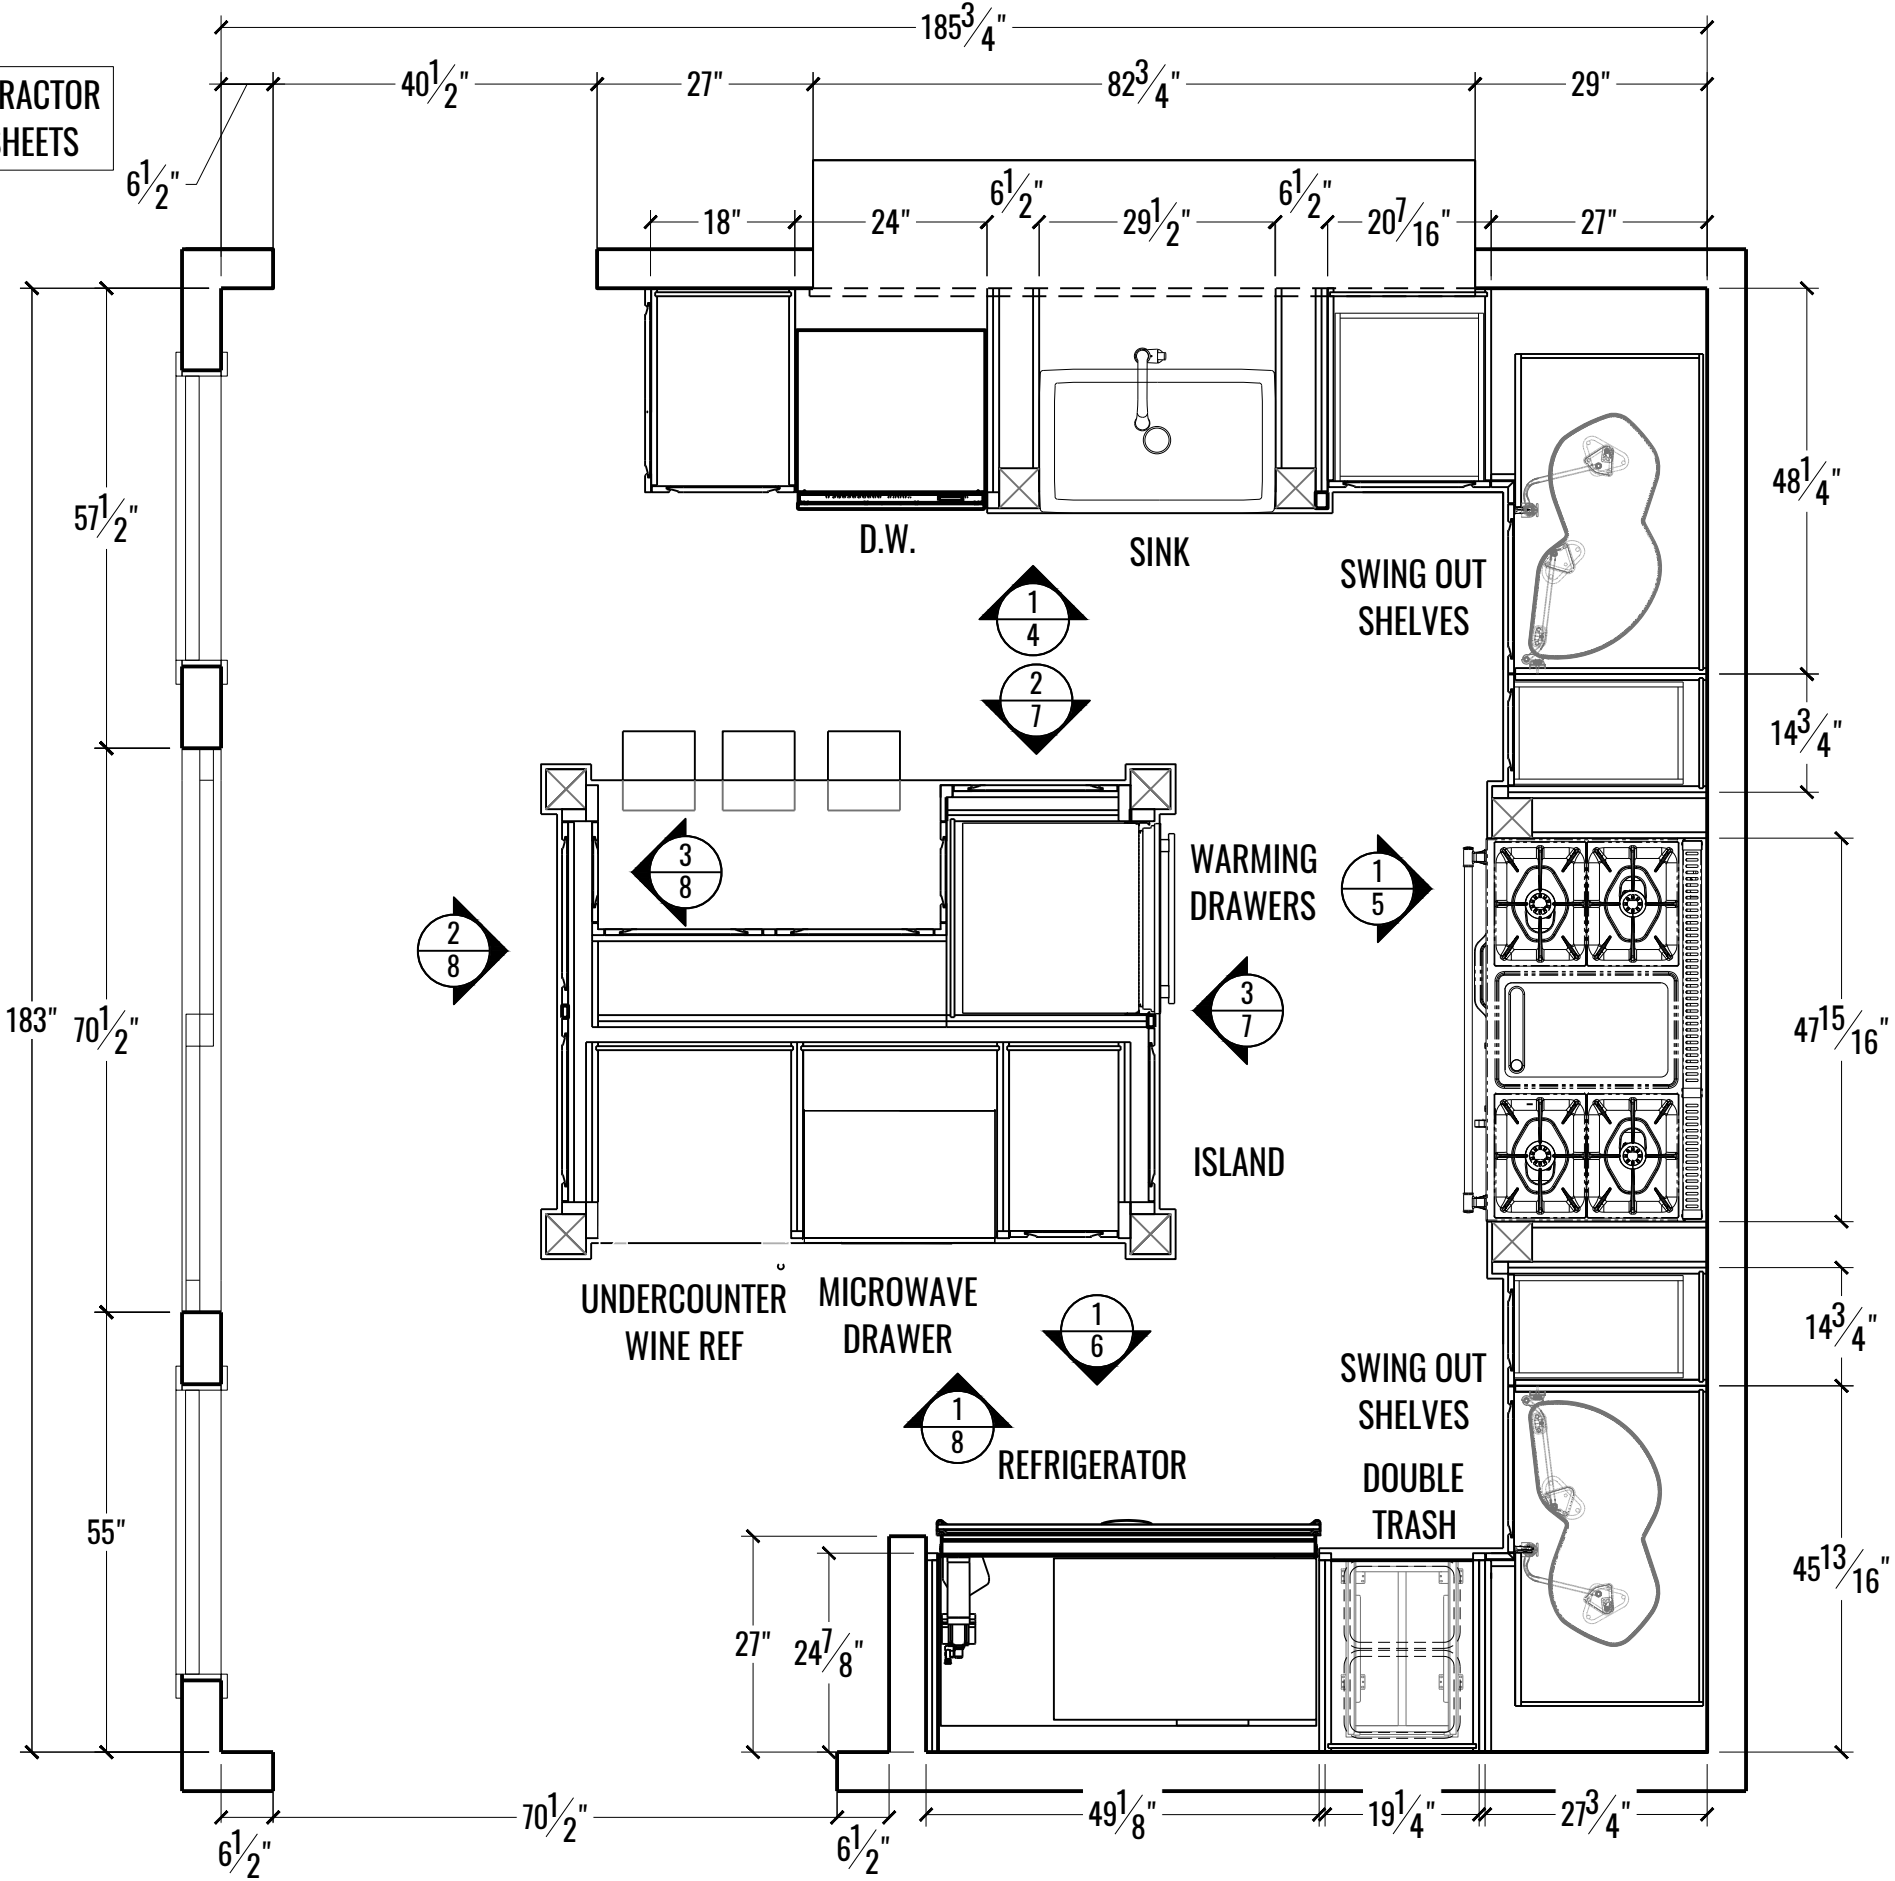



ALL APPLIANCES & FIXTURES BY OTHERS: GENERAL CONTRACTOR
TO CONFIRM INSTALLATION FOR PROPER FIT PER CUT SHEETS

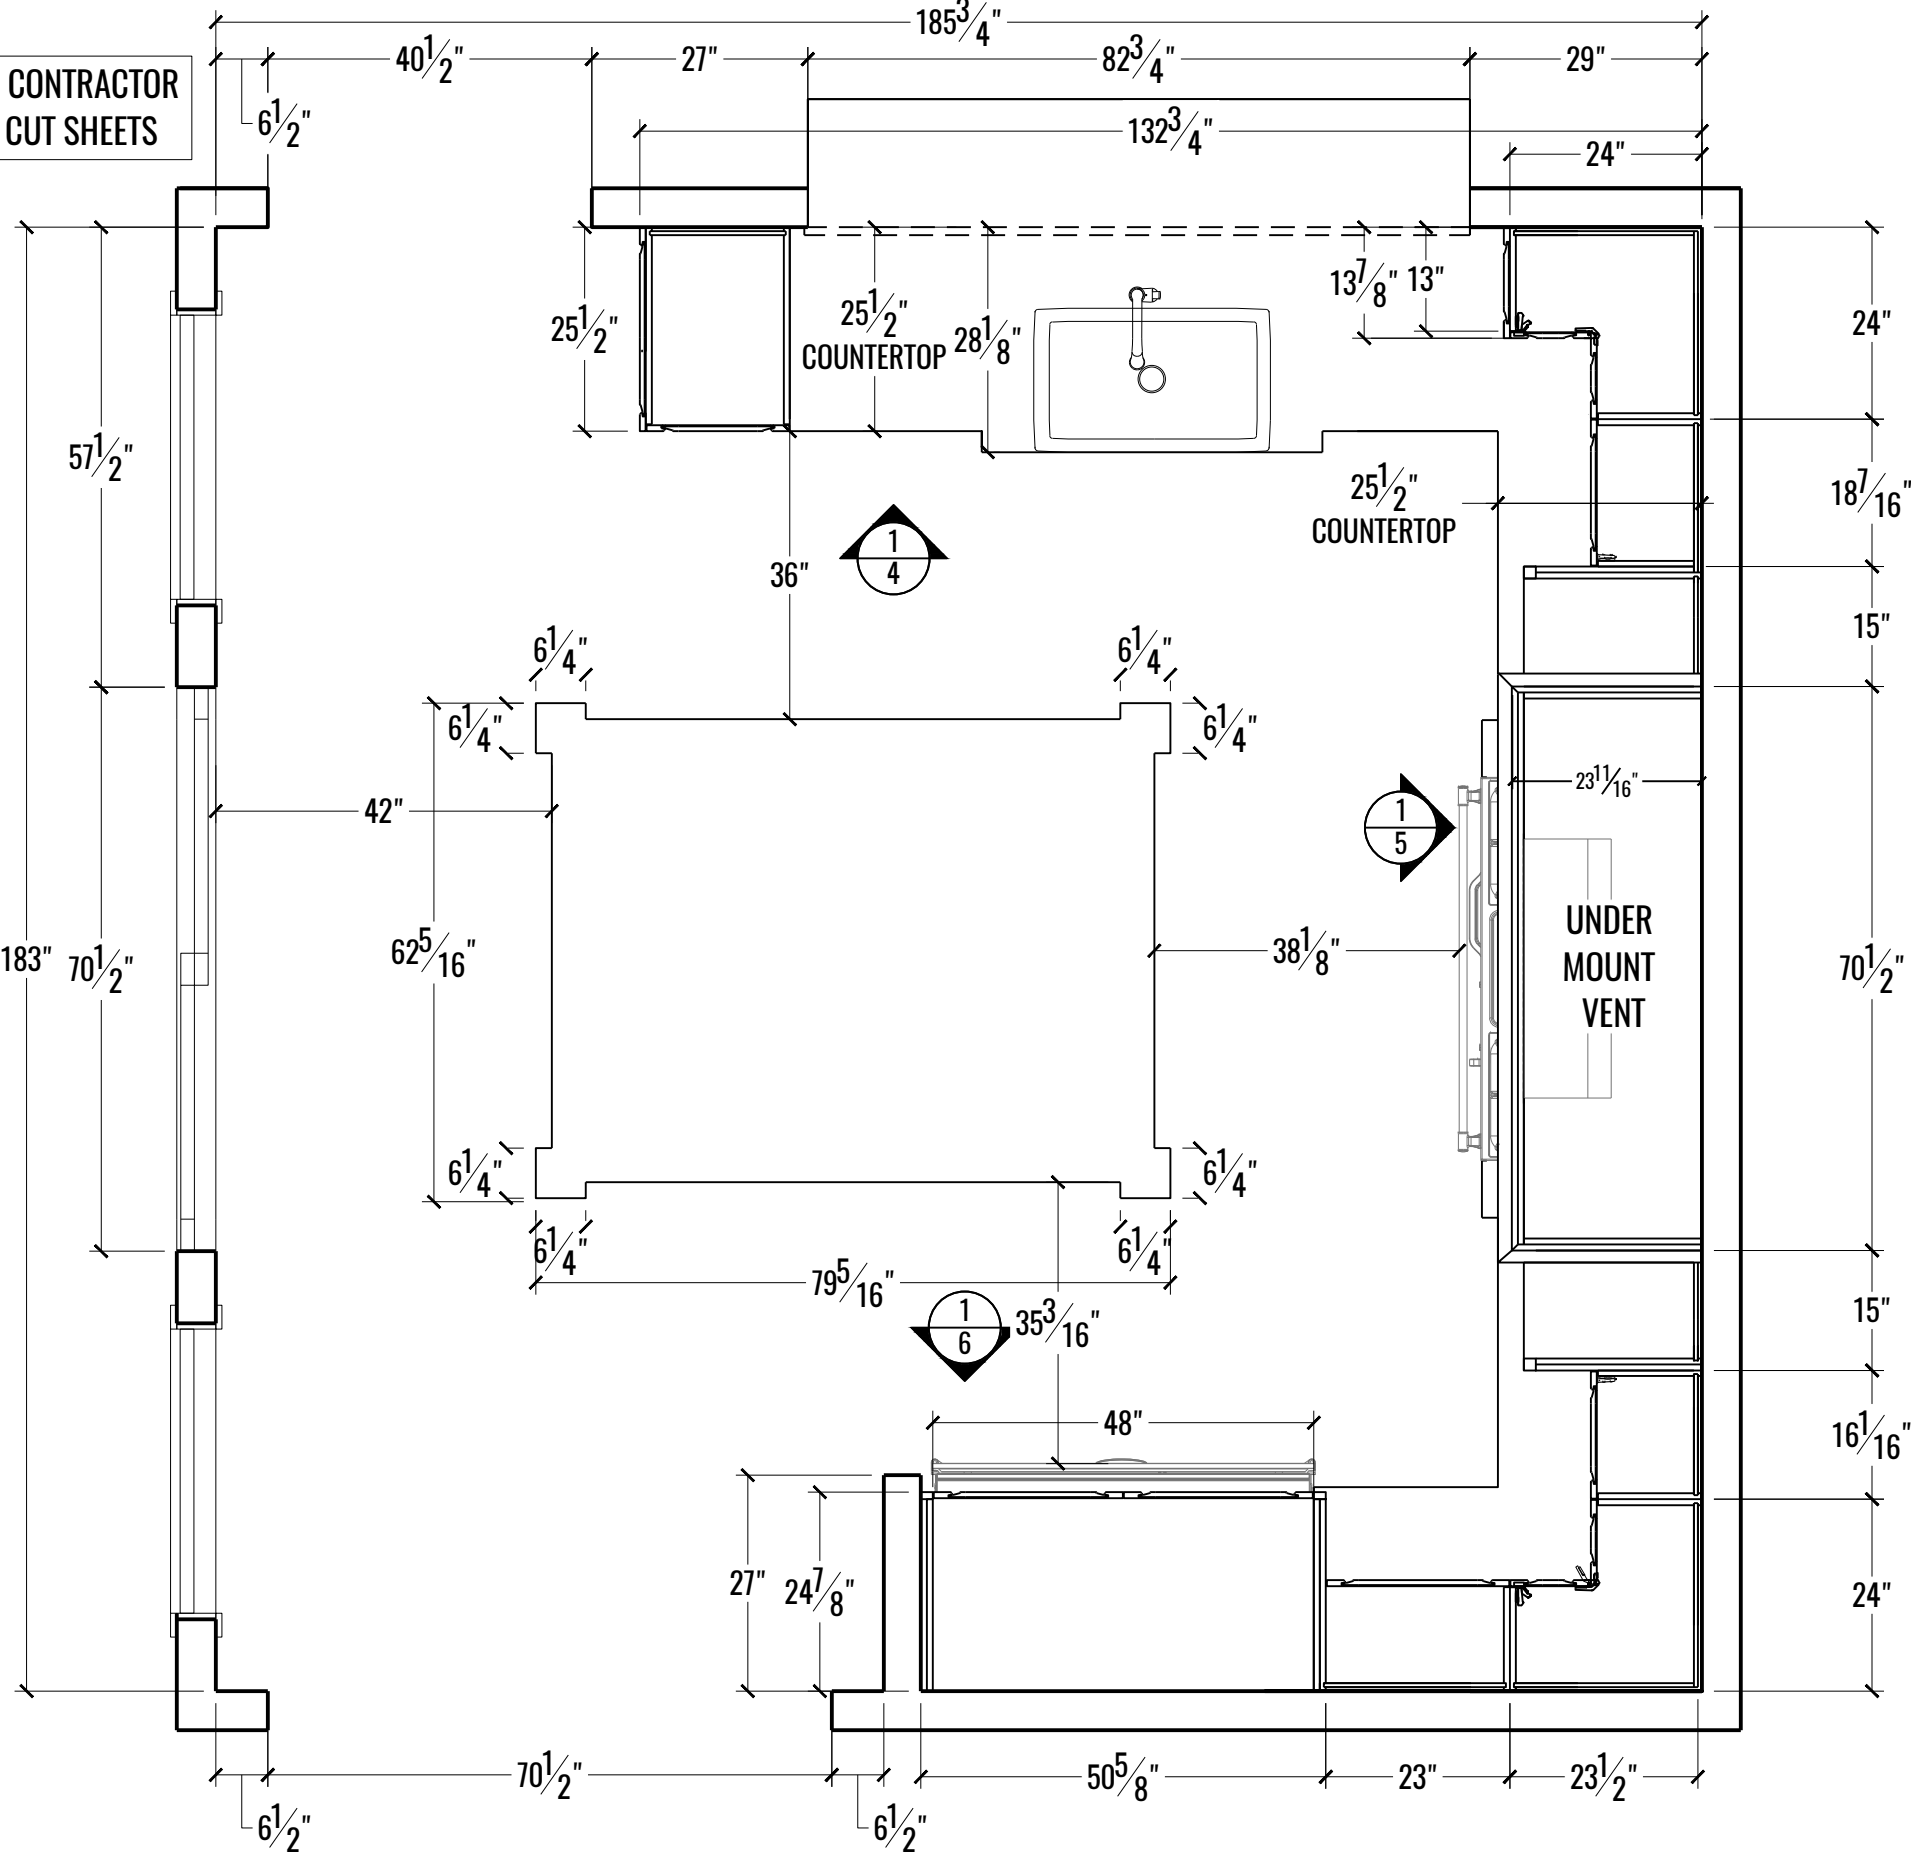

1 PLAN: UPPER CABINETS
2 SCALE: 1/2" = 1'-0"

1 PLAN: CEILING BEAM LAYOUT
3 SCALE: 1/2" = 1'-0"

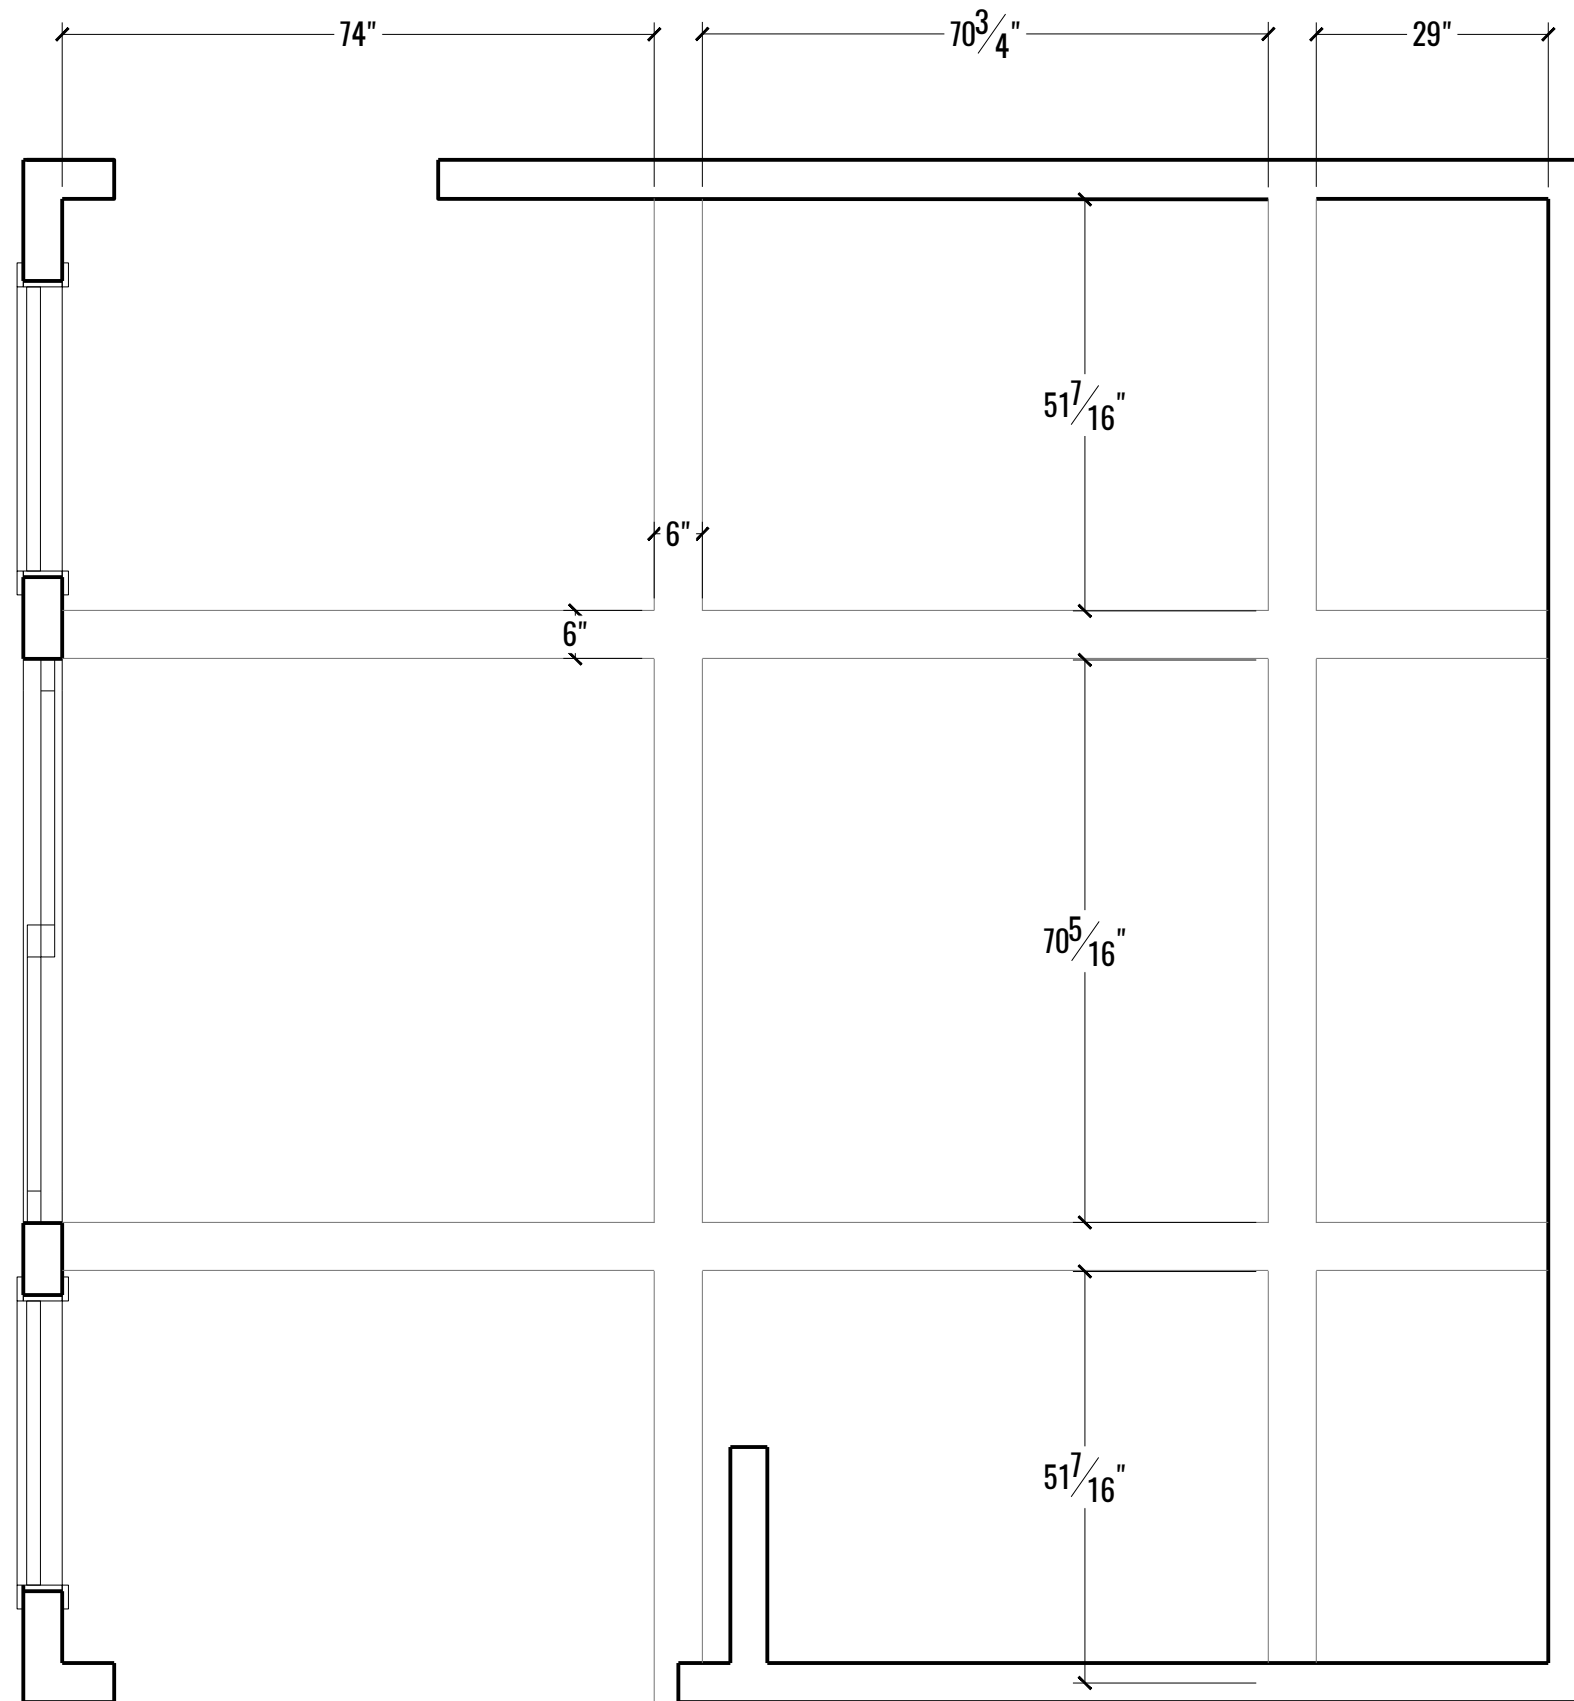

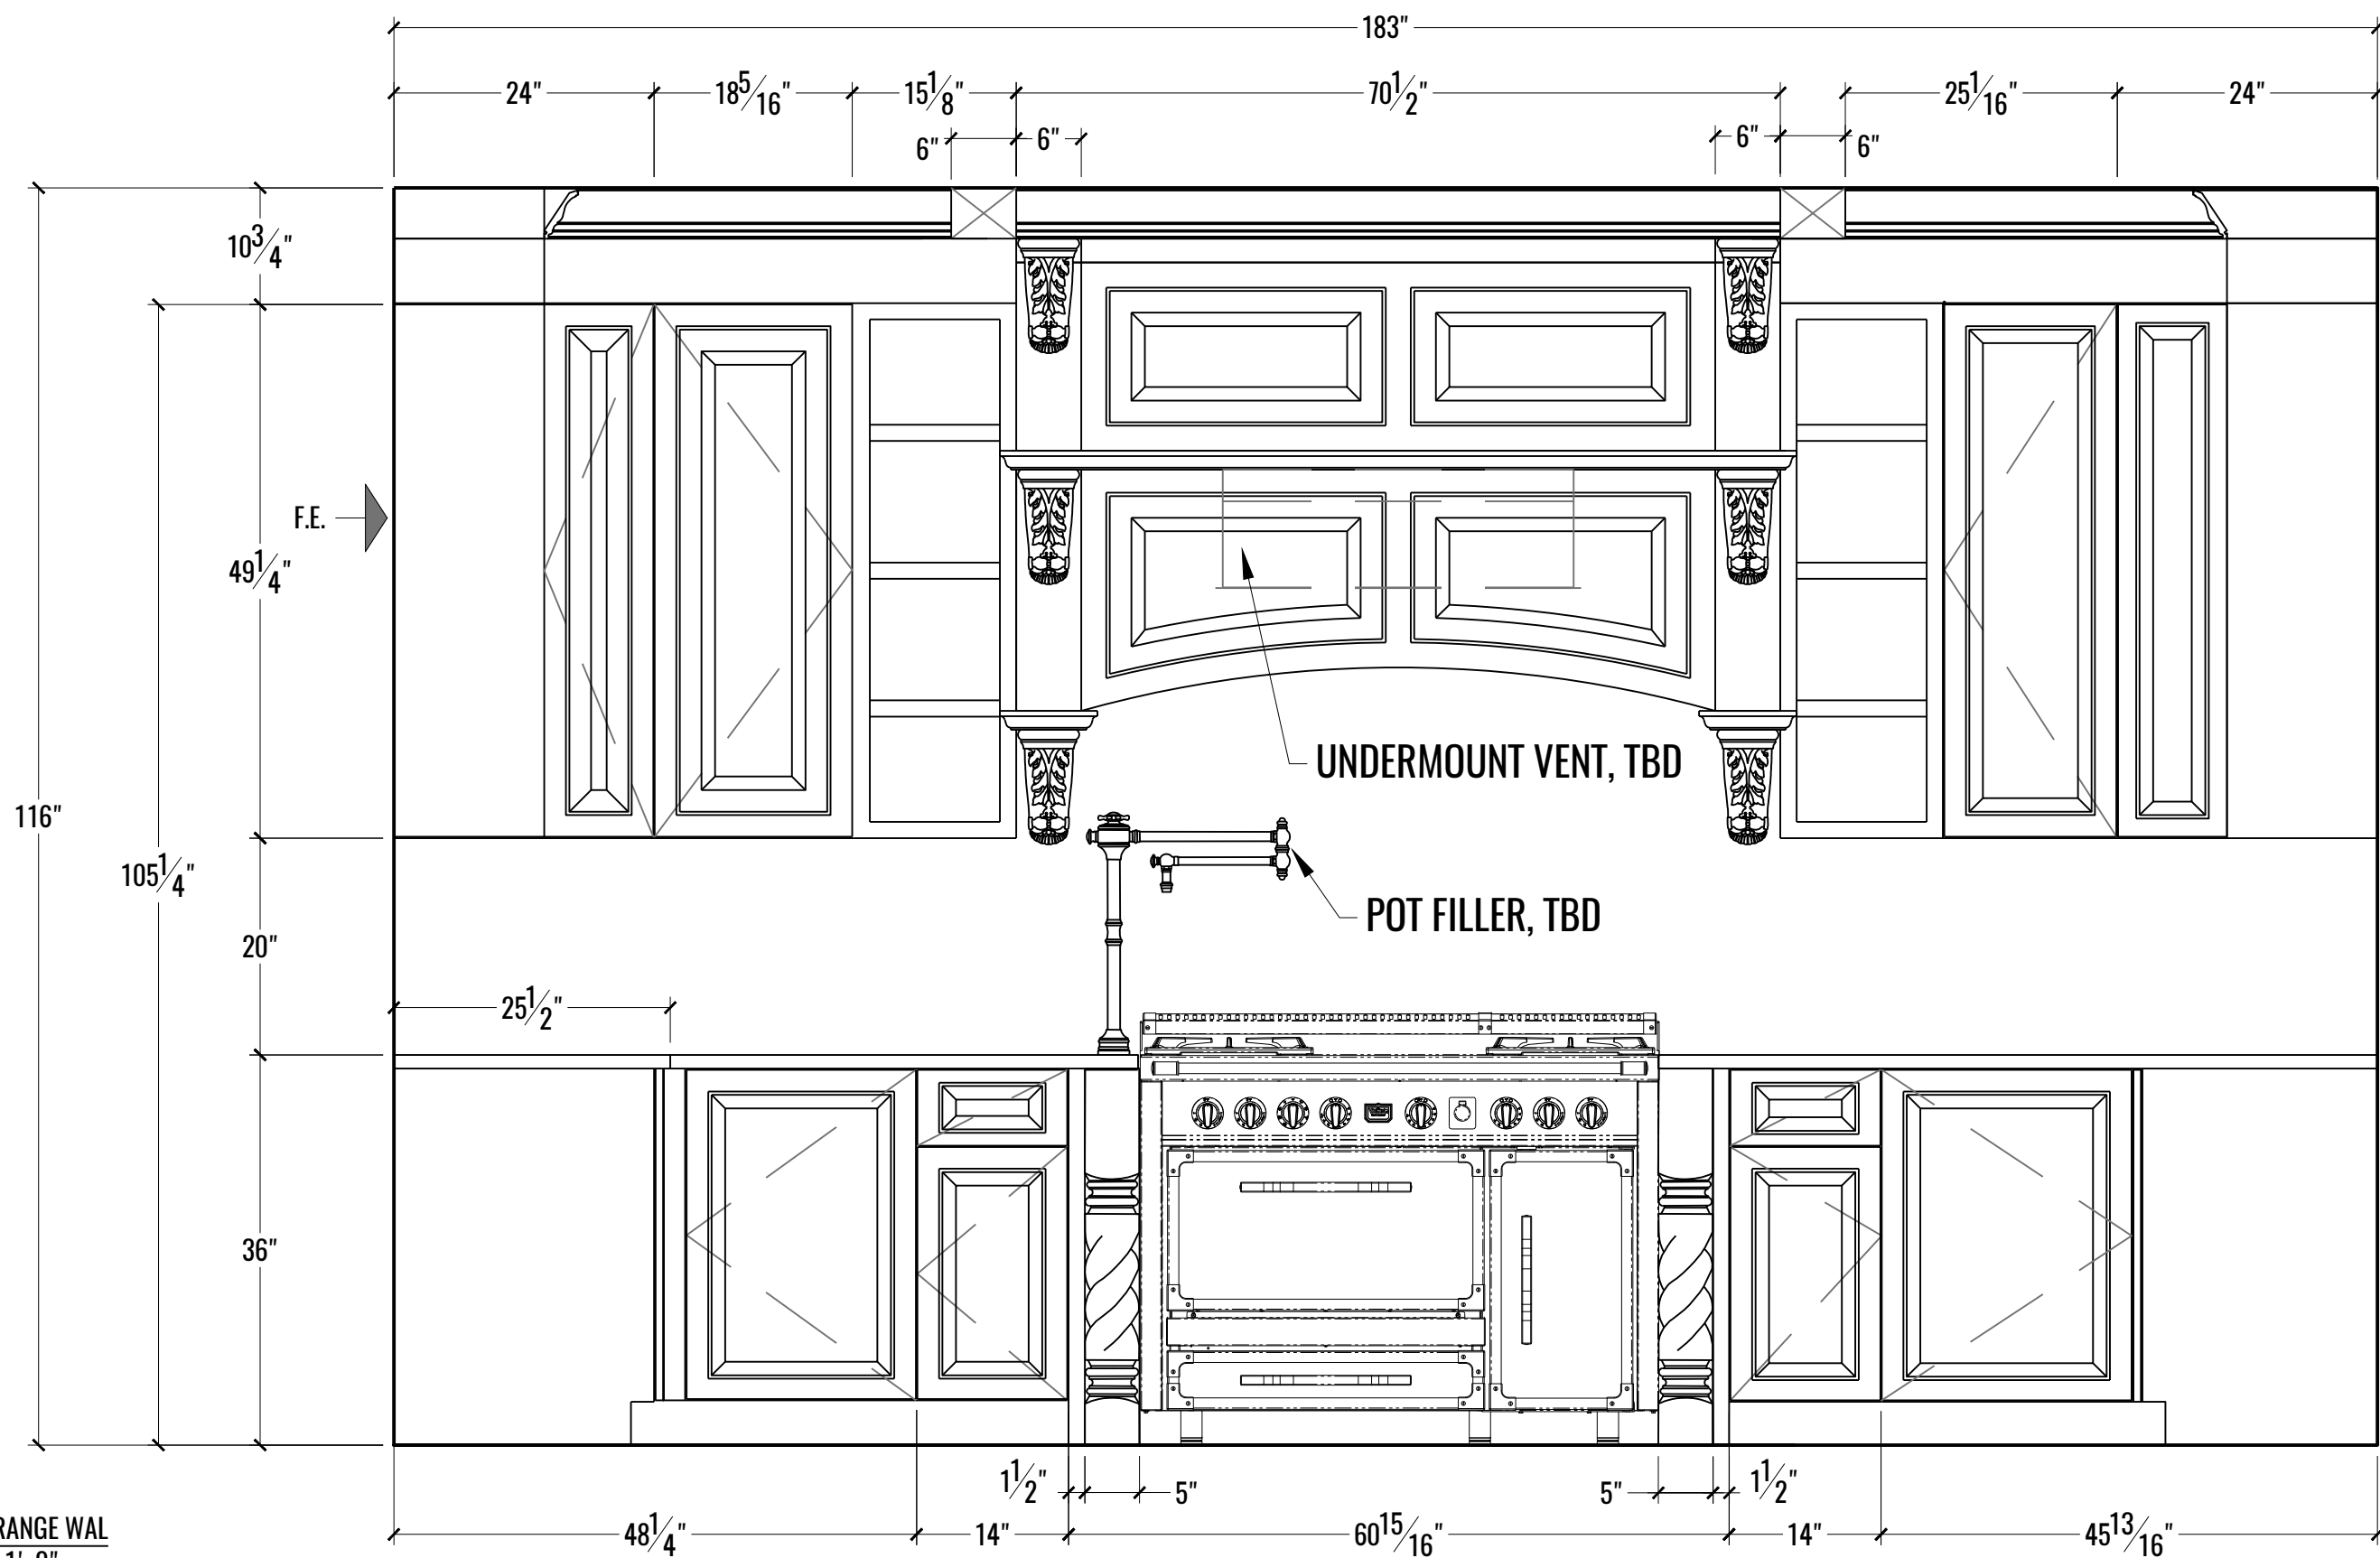


1
5

ELEVATION: RANGE WAL
SCALE: $\frac{3}{4}" = 1'-0"$


DRAWING NUMBER

MW5

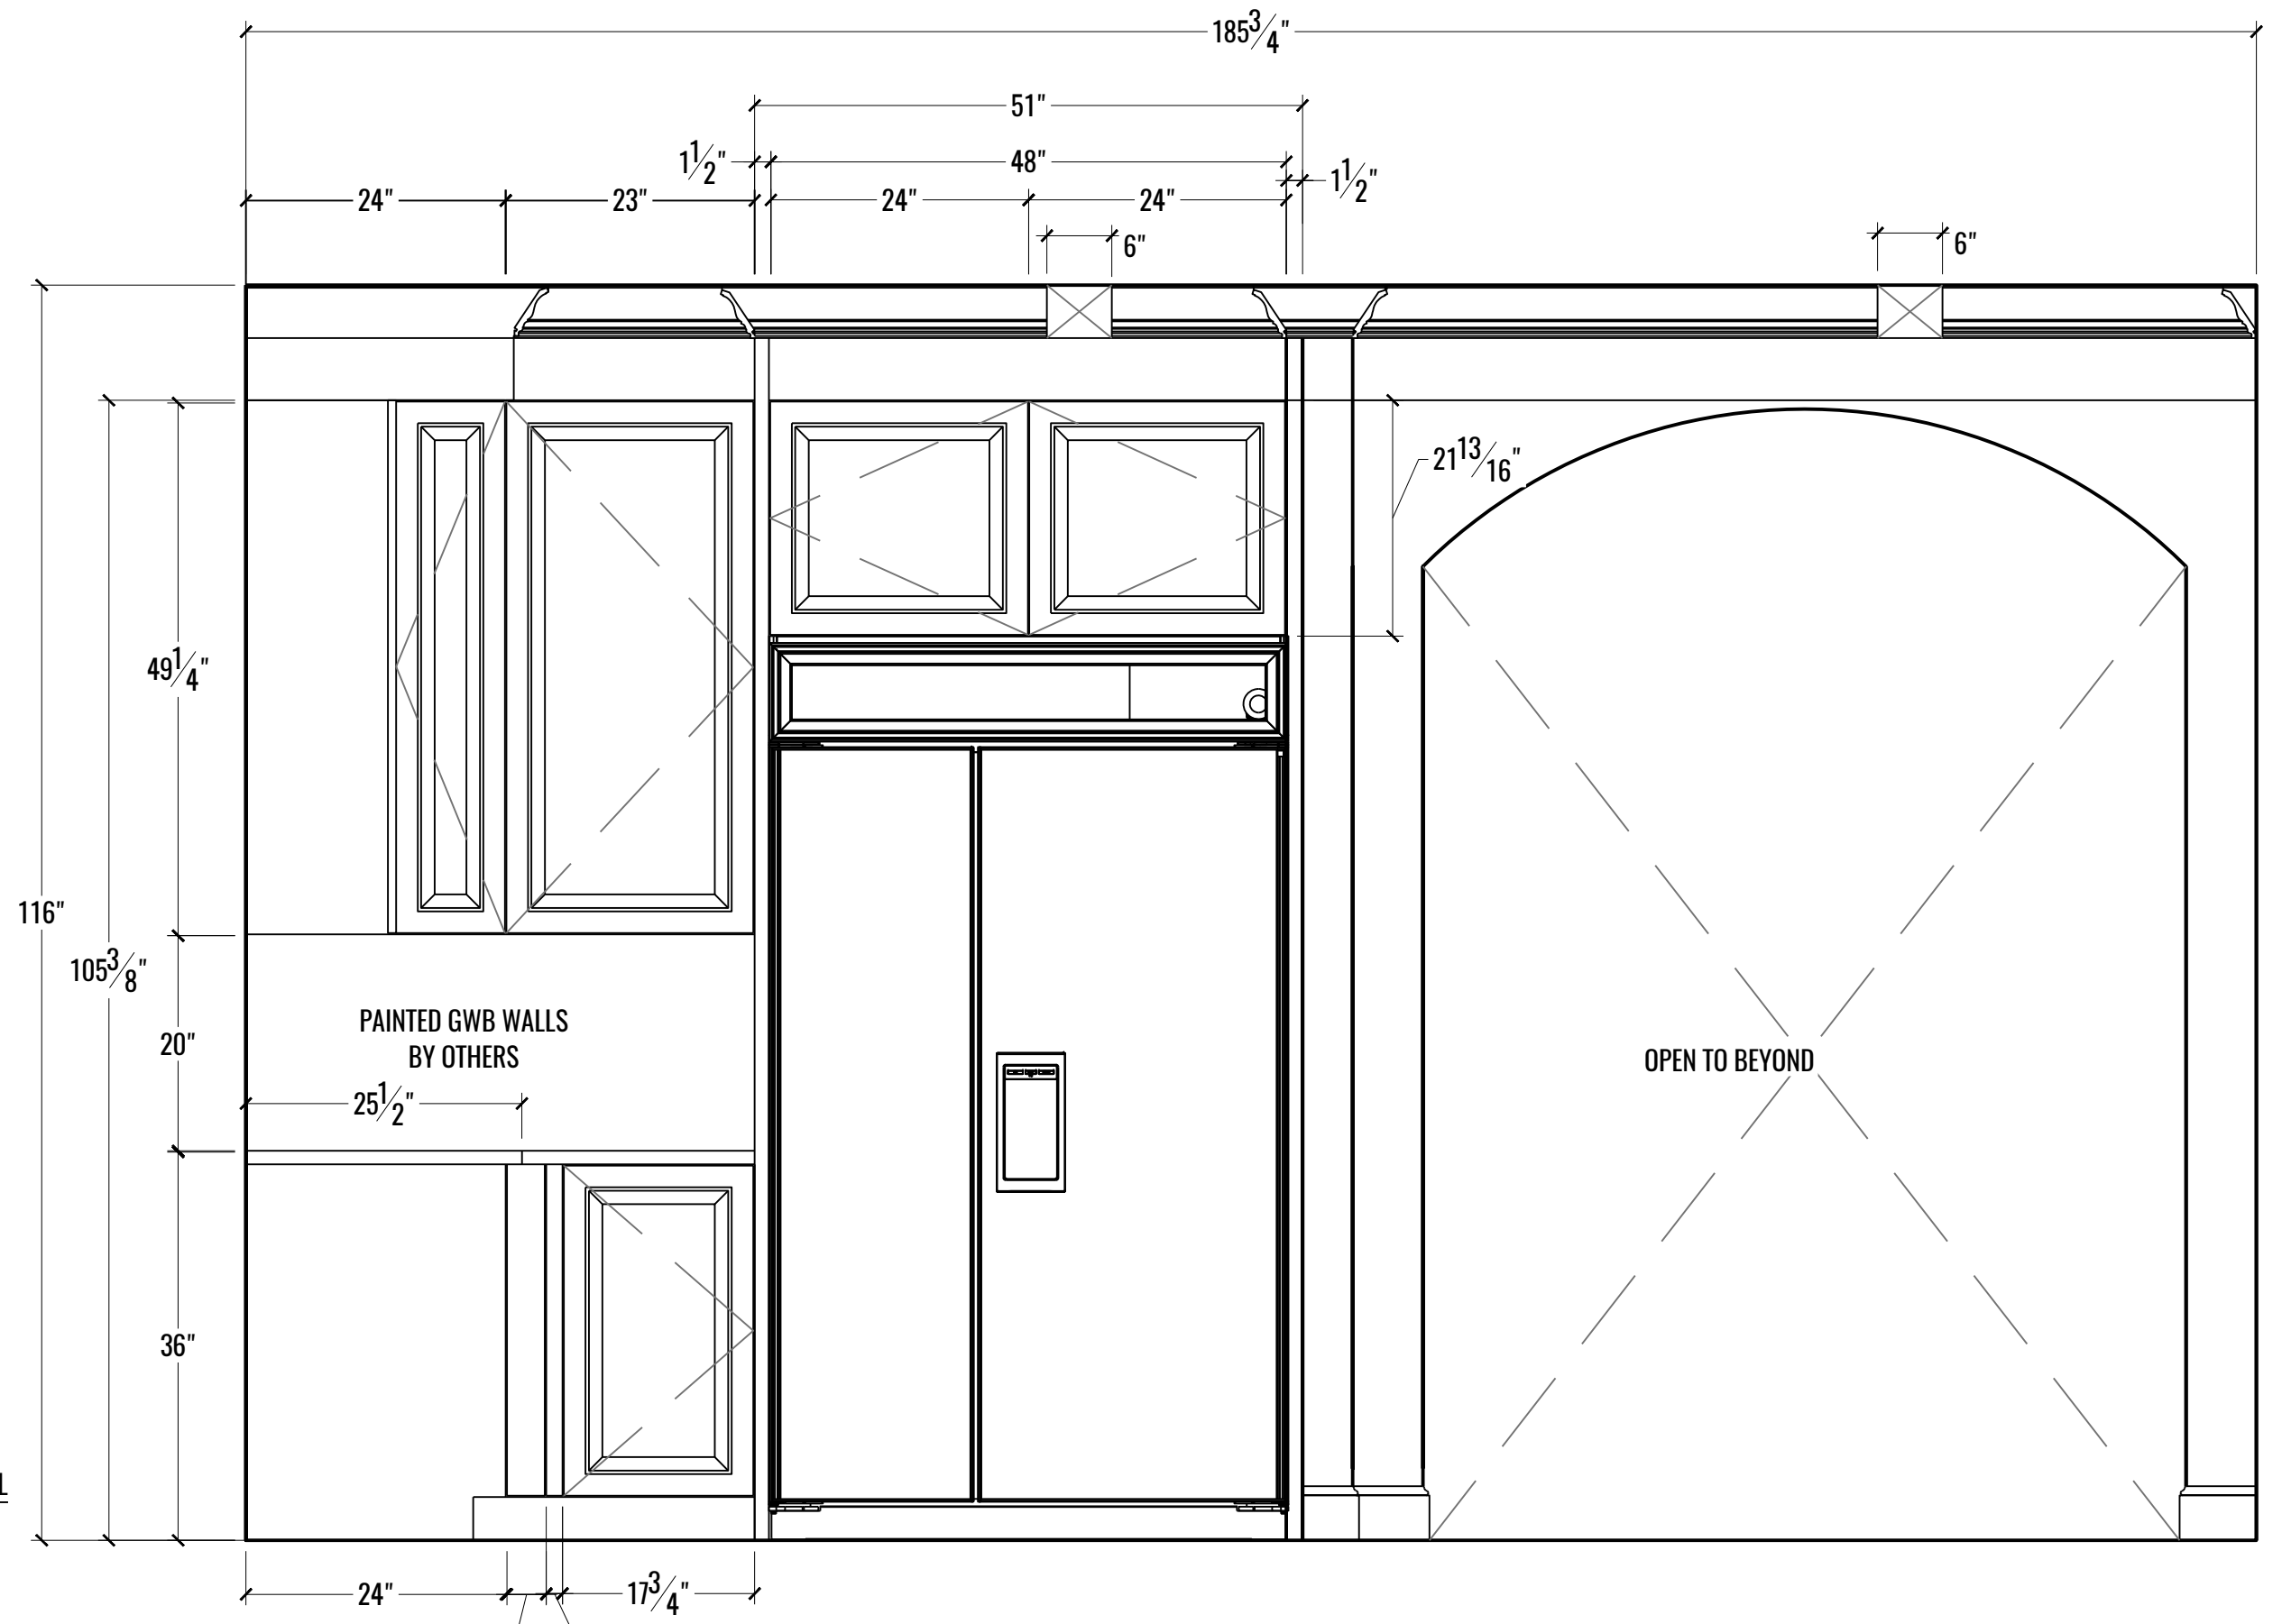


1
6 ELEVATION: REFRIGERATOR WALL
SCALE: $\frac{3}{4}" = 1' - 0"$


DRAWING NUMBER
MW6

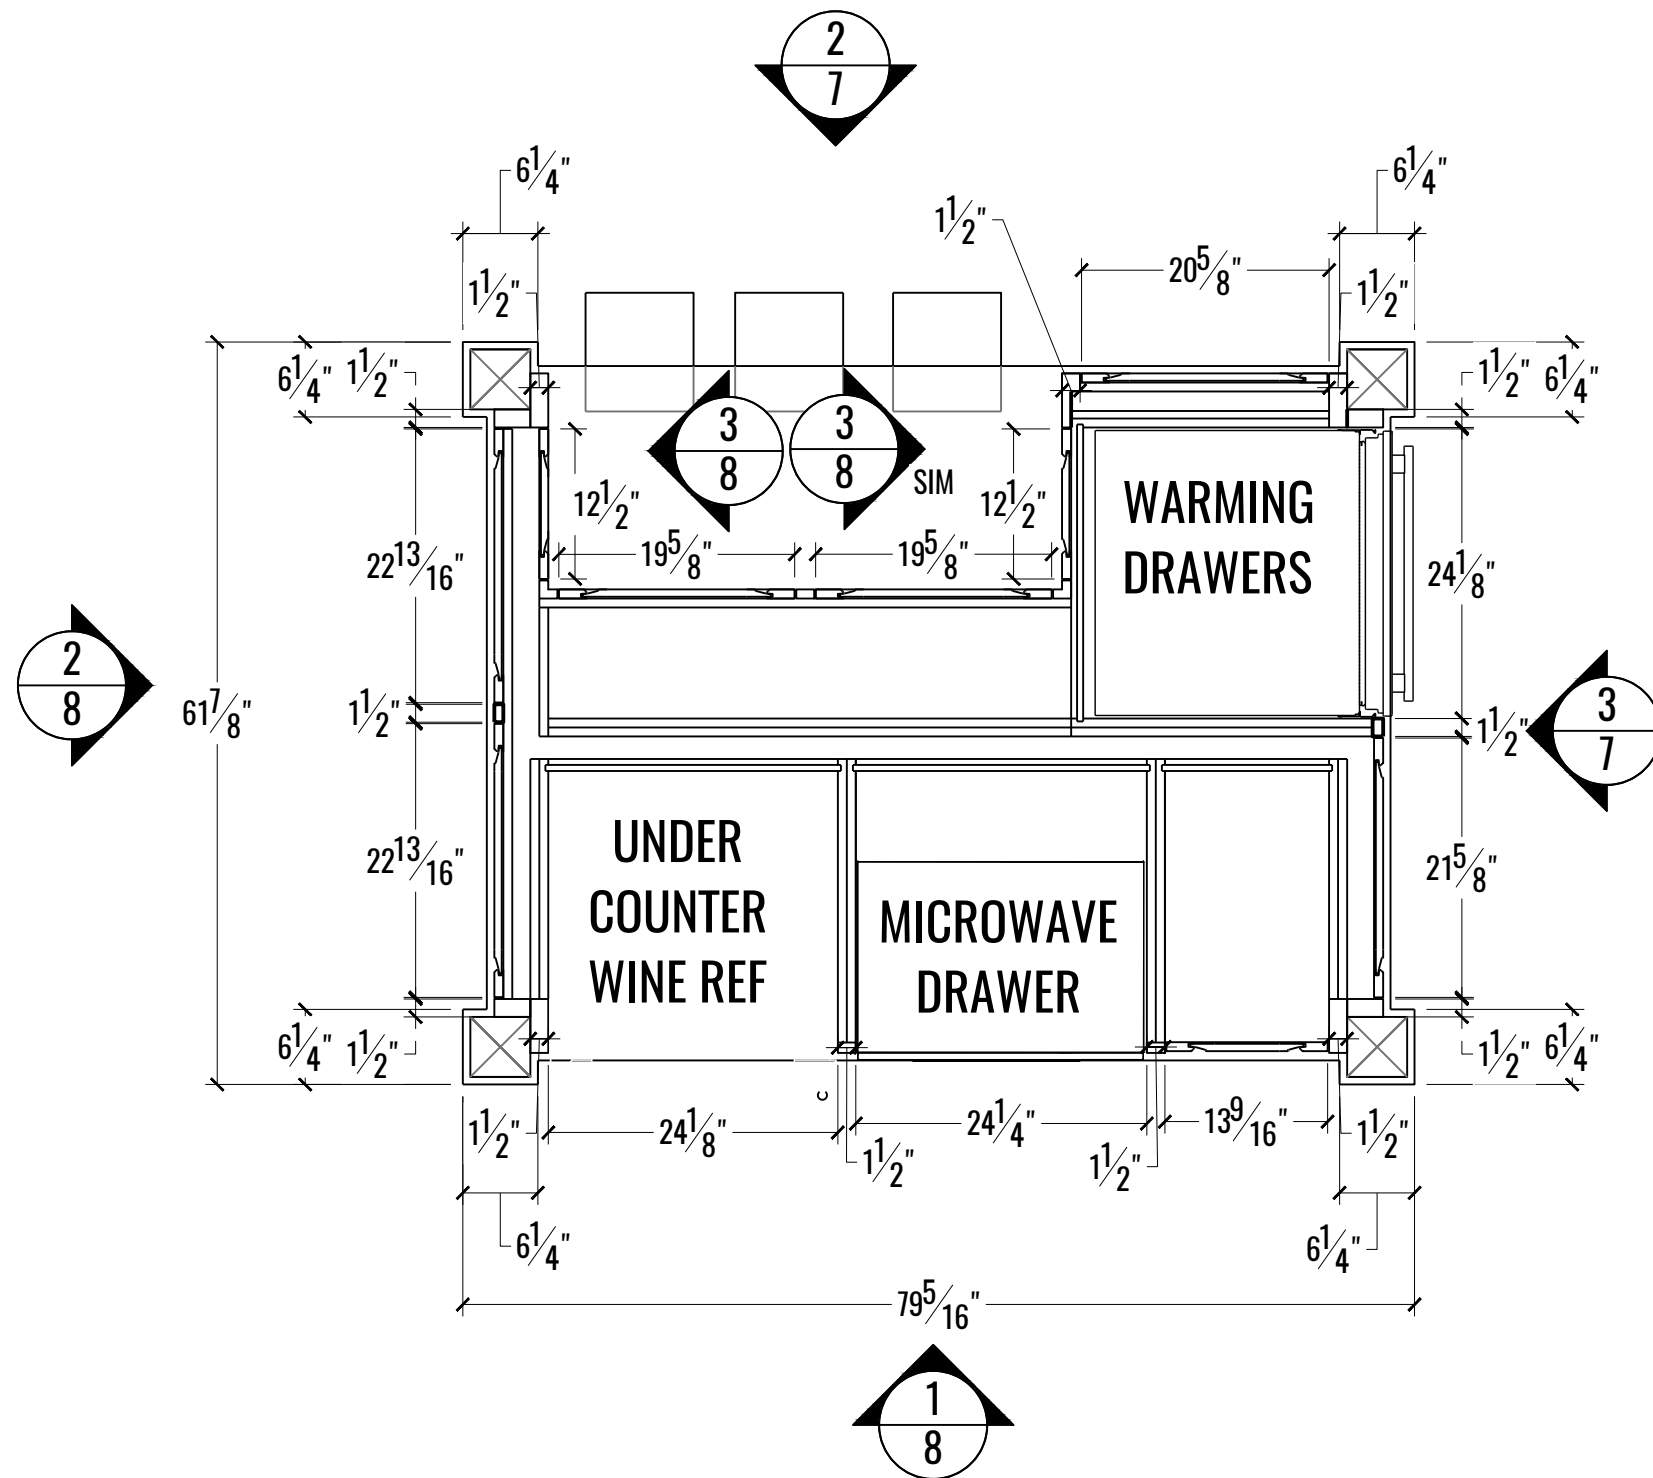


1 PLAN: KITCHEN ISLAND
SCALE: 3/4" = 1'-0"

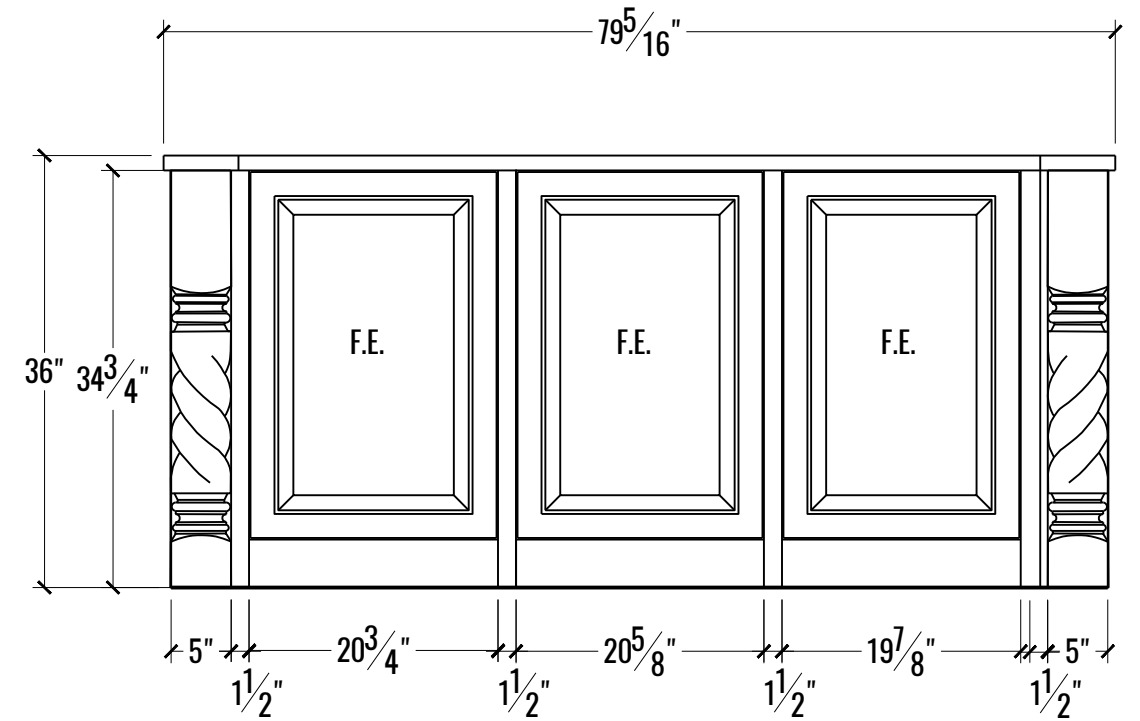


2 ELEVATION: ISLAND SEATING SIDE
SCALE: 3/4" = 1'-0"

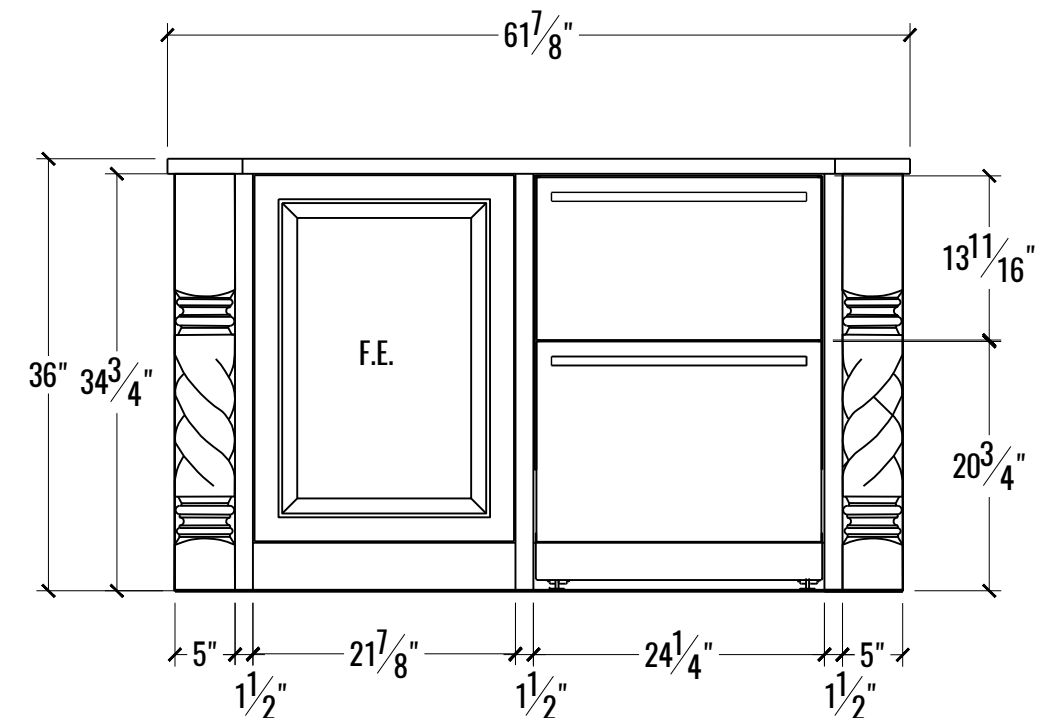


3 ELEVATION: ISLAND WARMING DRAWER SIDE
SCALE: 3/4" = 1'-0"

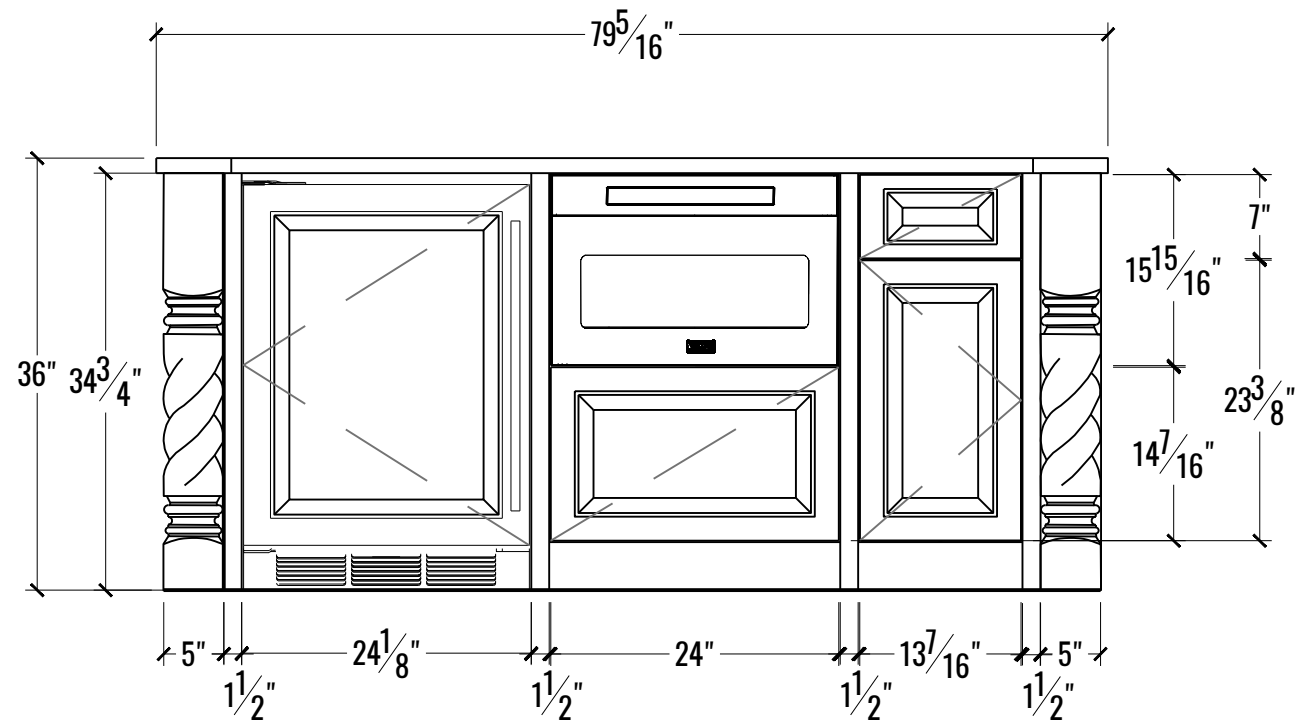

1
8 ELEVATION: ISLAND UNDERCOUNTER WINE REFRIGERATOR
SCALE: $3/4" = 1' - 0"$

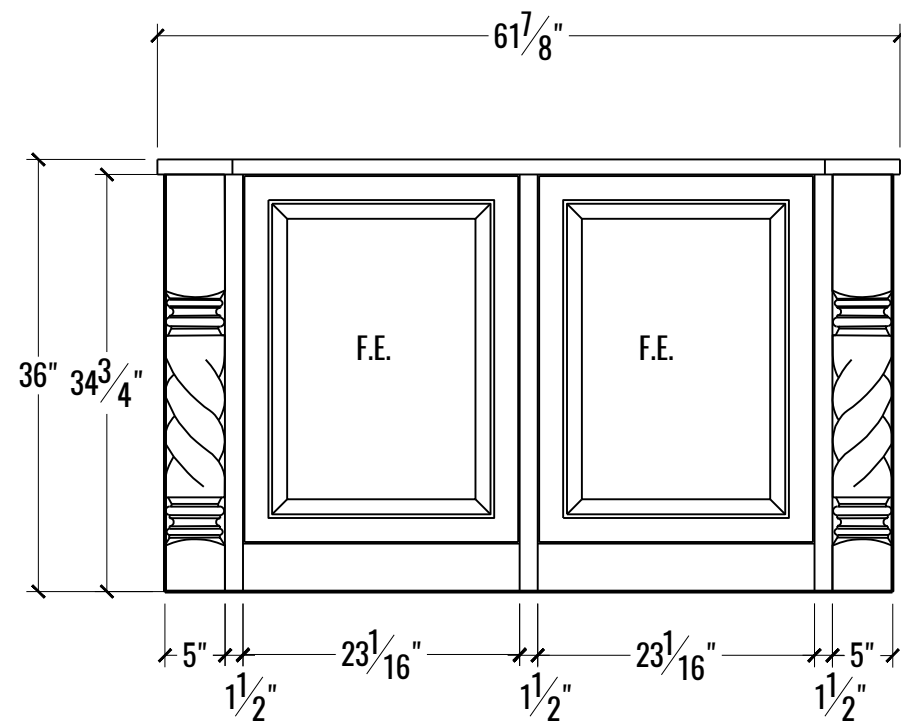

2
8 ELEVATION: ISLAND FINISHED END
SCALE: $3/4" = 1' - 0"$

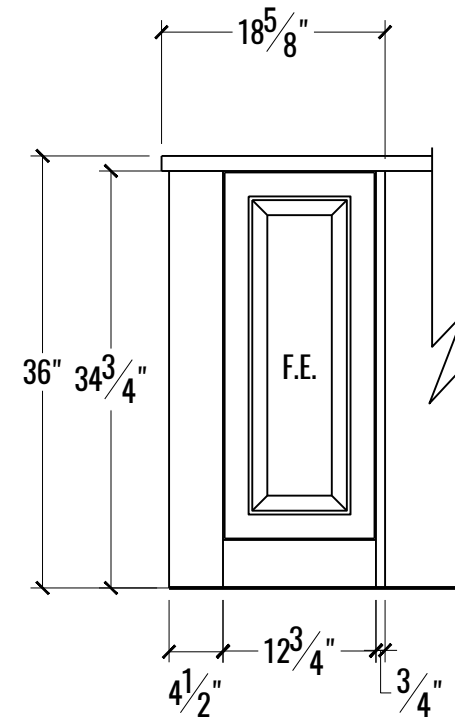

3
8 ELEVATION: ISLAND SEATING SIDE FINISHED END (SIDE)
SCALE: $3/4" = 1' - 0"$