




BASE SECTION SEE  
DRAWING #2021  
HEAT EXCHANGER  
SUPPORT

—CONNECTION  
PLATES  
SEE PART # 1003-S3  
SEE SHT #2

—RIB PLATES  
PART # 1062-S1

## DETAIL Y

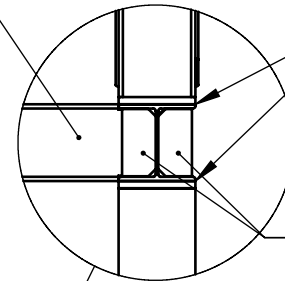

PLAN VIEW

✓ 1021-S2 WF 12 x26

EL.36'

W120

 $93\frac{1}{4}"$ 

EL.28'

36"

—SEE HANDRAIL  
SHEET #13

EL. 15'-8 3/4"

SEE SHEET # 2 FOR SECTION VIEW

EL.7'-11/4"

THE LINE REPRESENTS THE TOP OF THE FLOOR. ALL THE LEGS ARE IN A PIT 12" BELOW THIS LINE.

2

97  $\frac{1}{4}$

 $194\frac{1}{2}''$ 


97  $\frac{1}{4}$ "

---


97  $\frac{1}{4}$ "

112"


ALL FASTENERS HOT DIPPED GALVANIZED

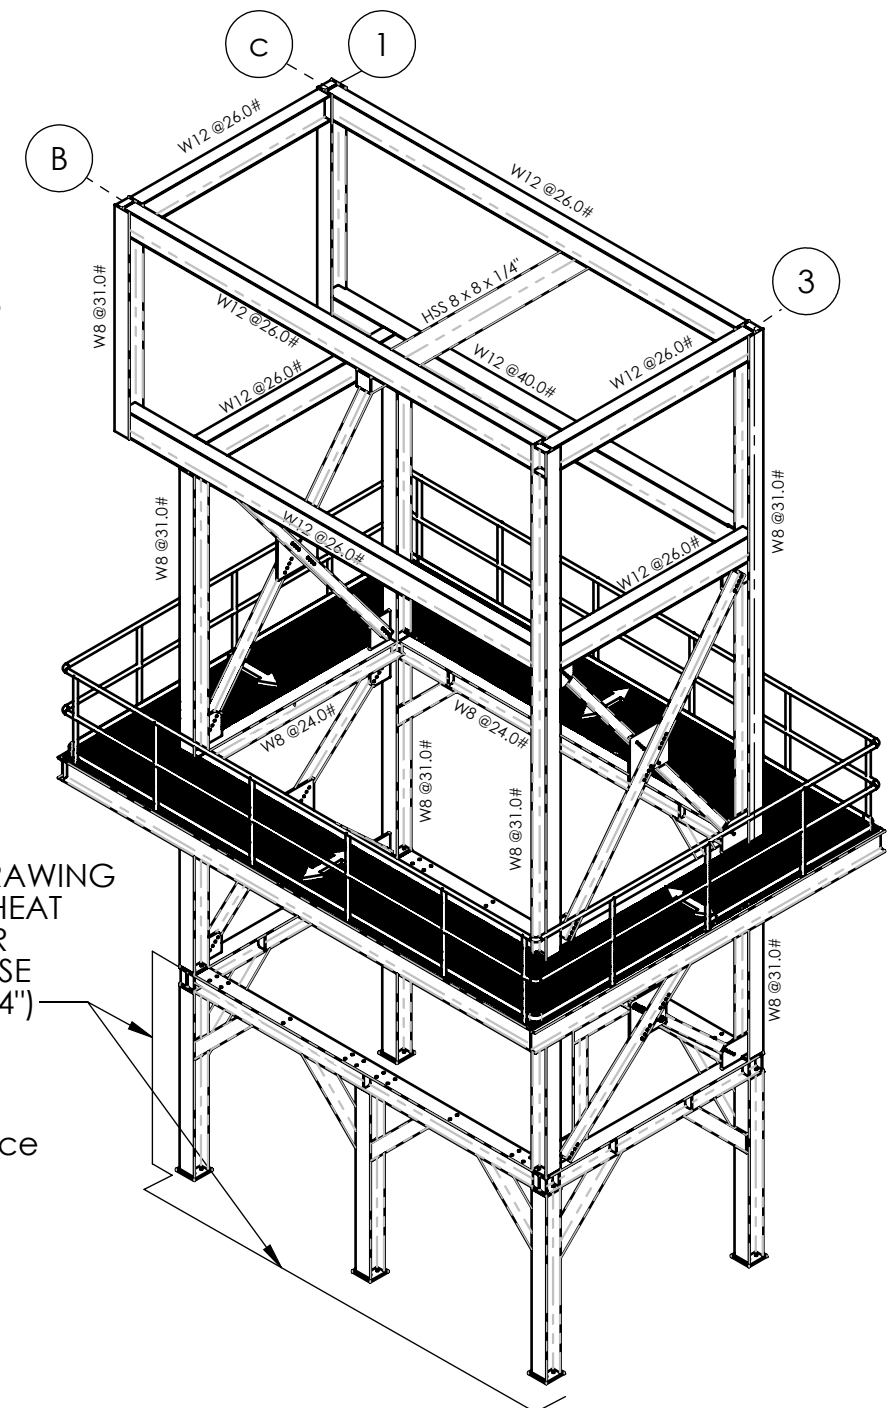


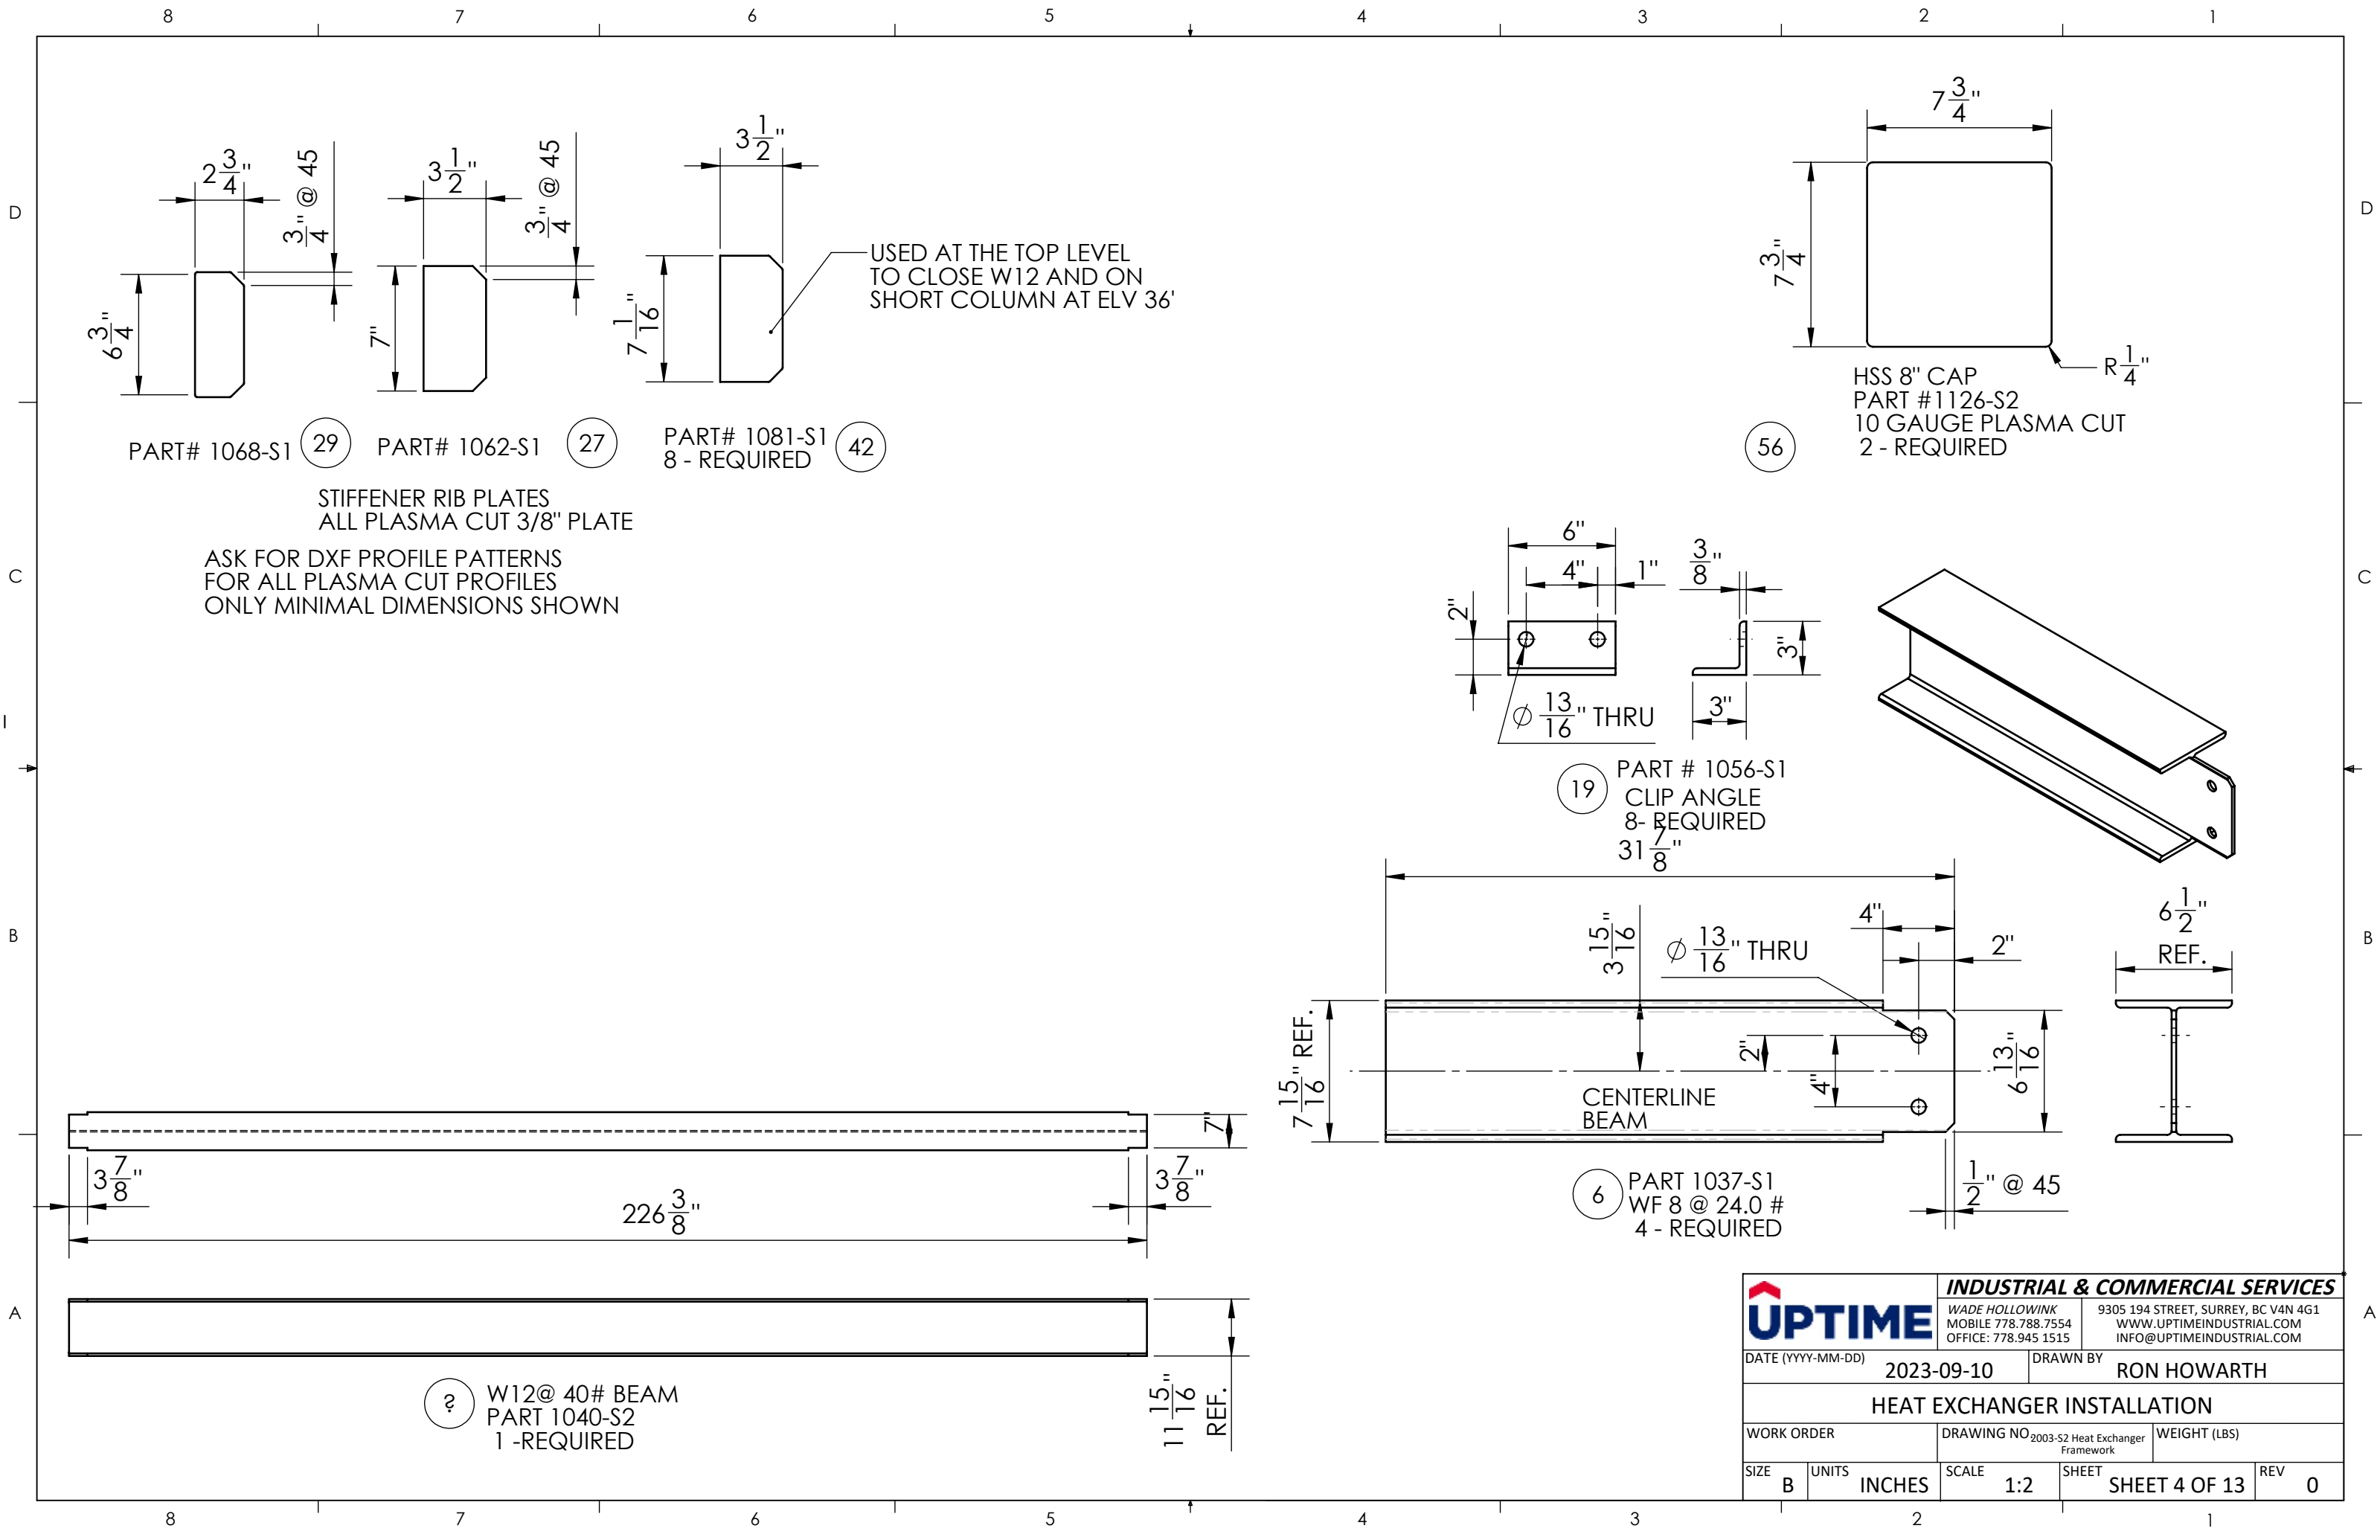
REFERENCE DRAWINGS  
MBC ENGINEERING GROUP INC.  
SHEETS:- S1,S2,S2A,S2B  
REFER TO FOR CONSTRUCTION NOTES  
& WELDING SYMBOLS


		<b>INDUSTRIAL &amp; COMMERCIAL SERVICES</b> WADE HOLLOWINK MOBILE 778.788.7554 OFFICE: 778.945 1515		9305 194 STREET, SURREY, BC V4N 4G1 WWW.UPTIMEINDUSTRIAL.COM INFO@UPTIMEINDUSTRIAL.COM	
DATE (YYYY-MM-DD)		2023-09-10		DRAWN BY	
				RON HOWARTH	
HEAT EXCHANGER INSTALLATION					
WORK ORDER		DRAWING NO.		WEIGHT (LBS)	
		2003-52 Heat Exchanger Framework			
SIZE	UNITS	SCALE	SHEET	REV	
B	INCHES	1:128	SHEET 1 OF 13	0	




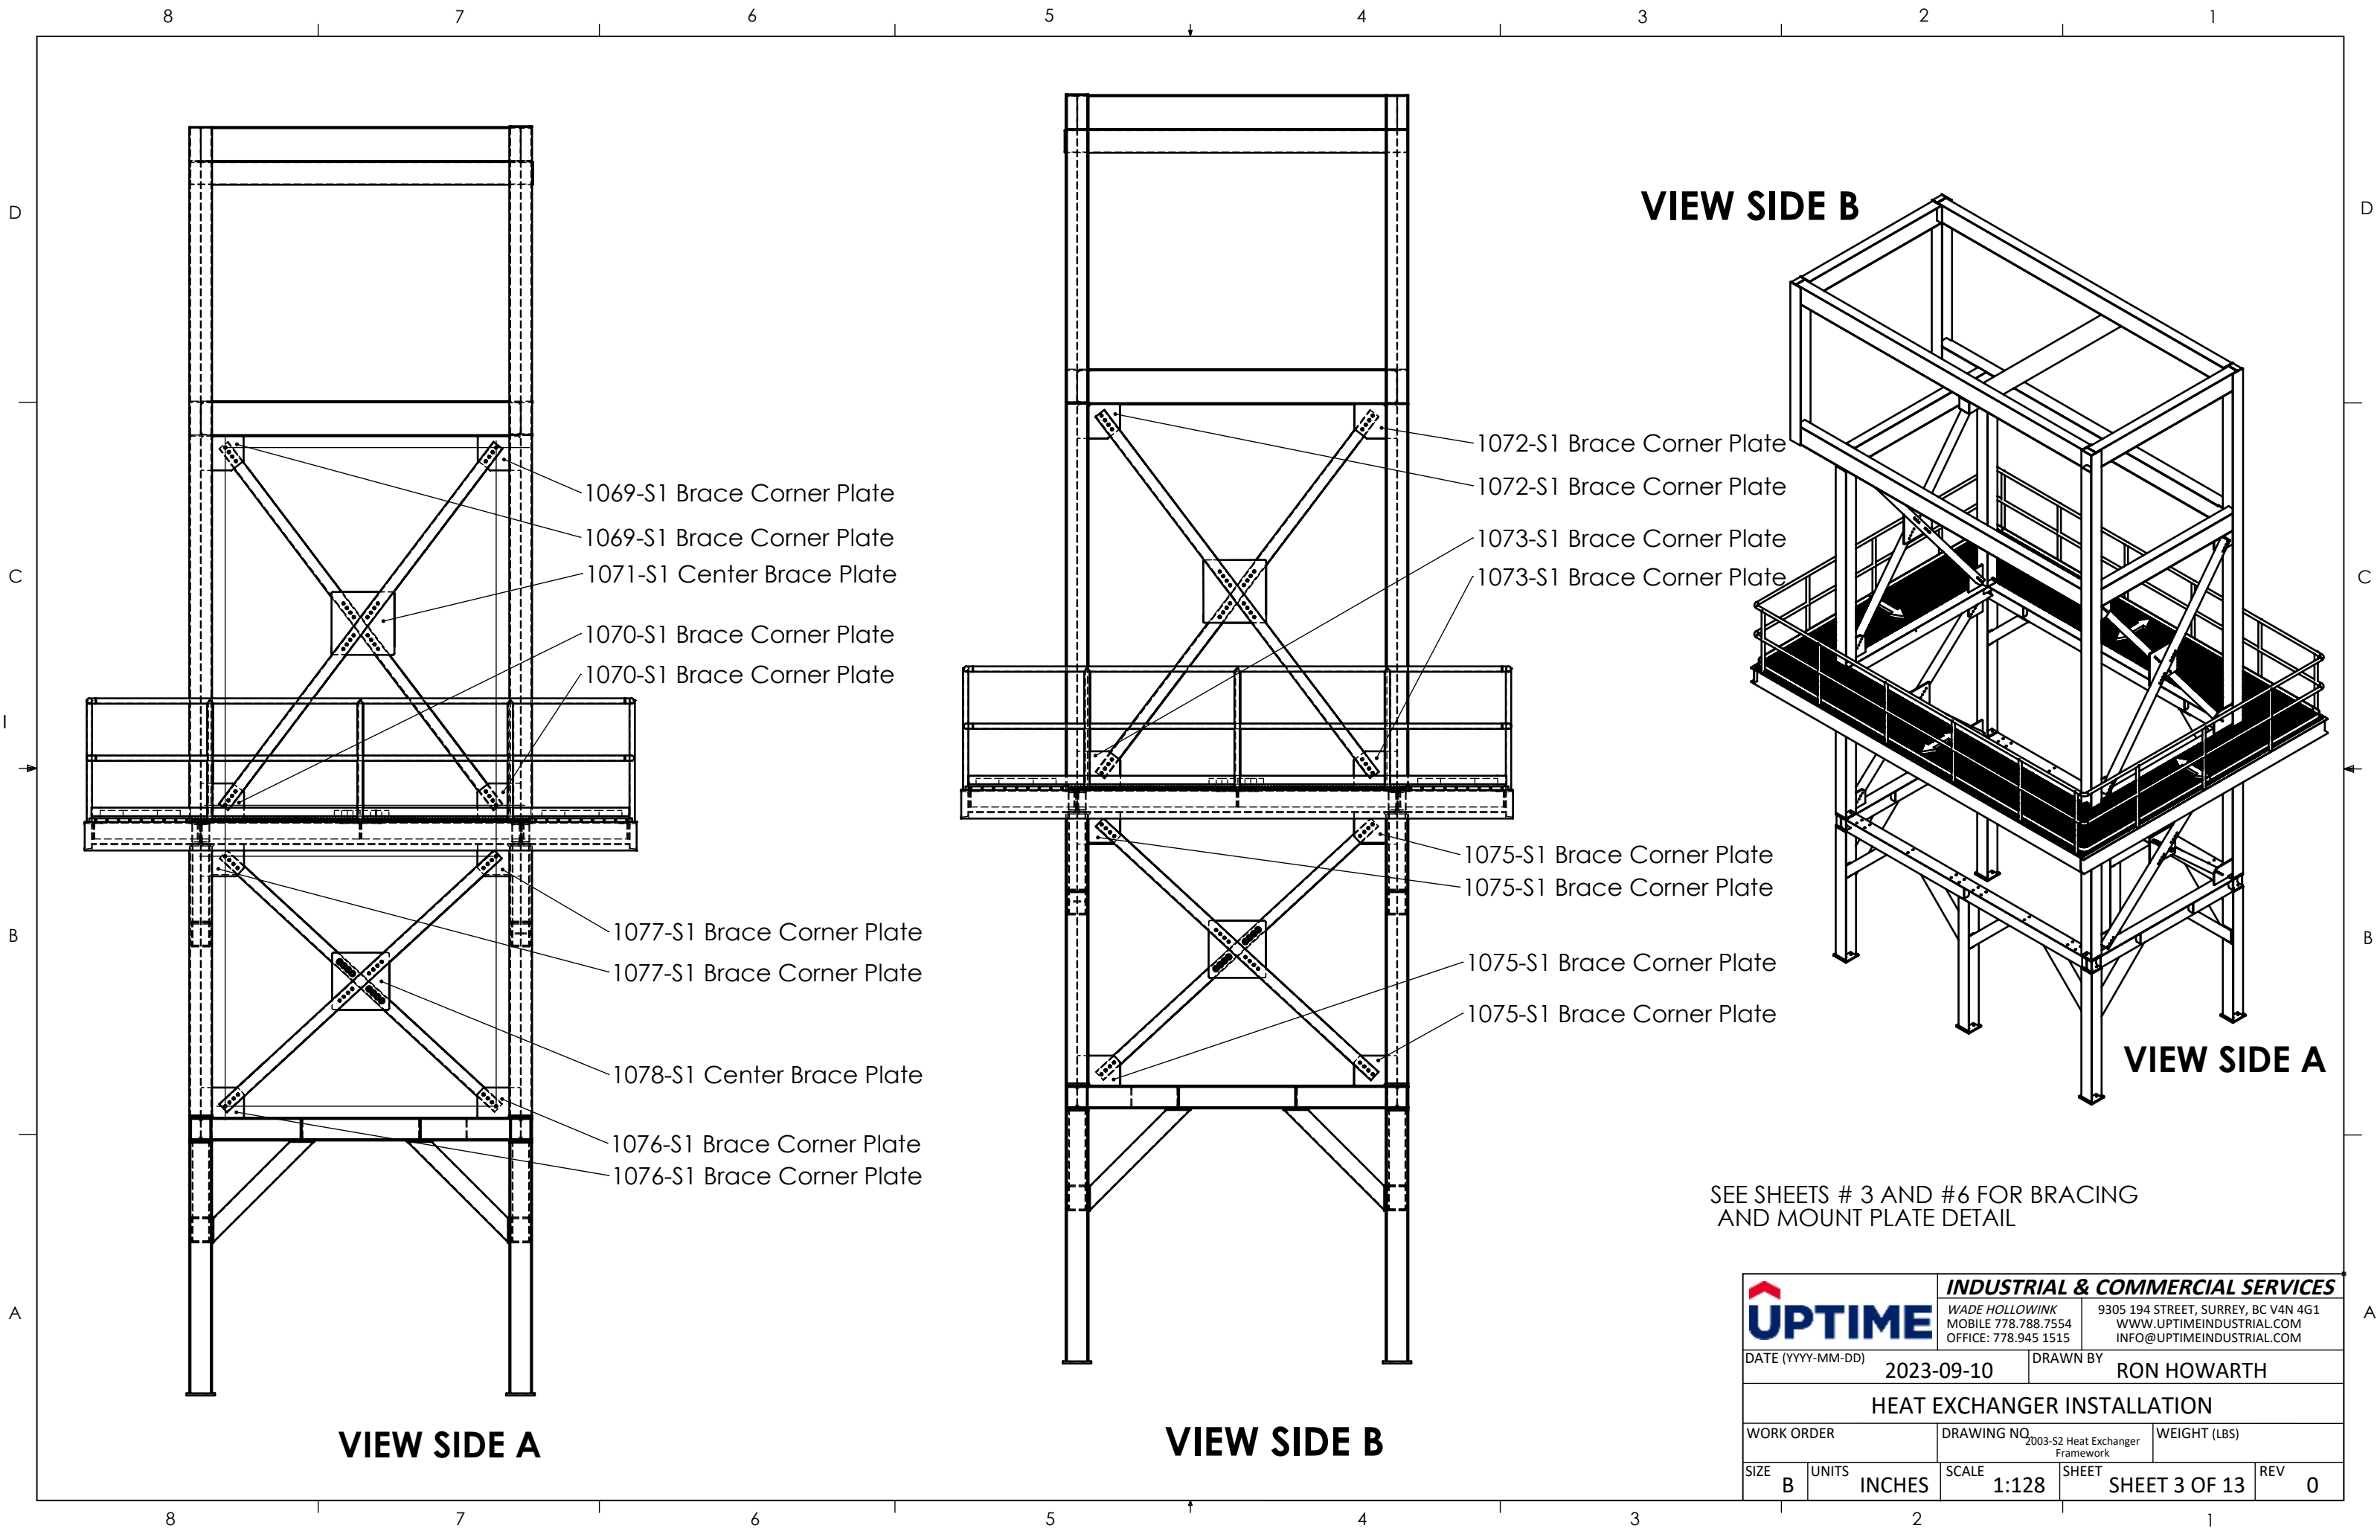


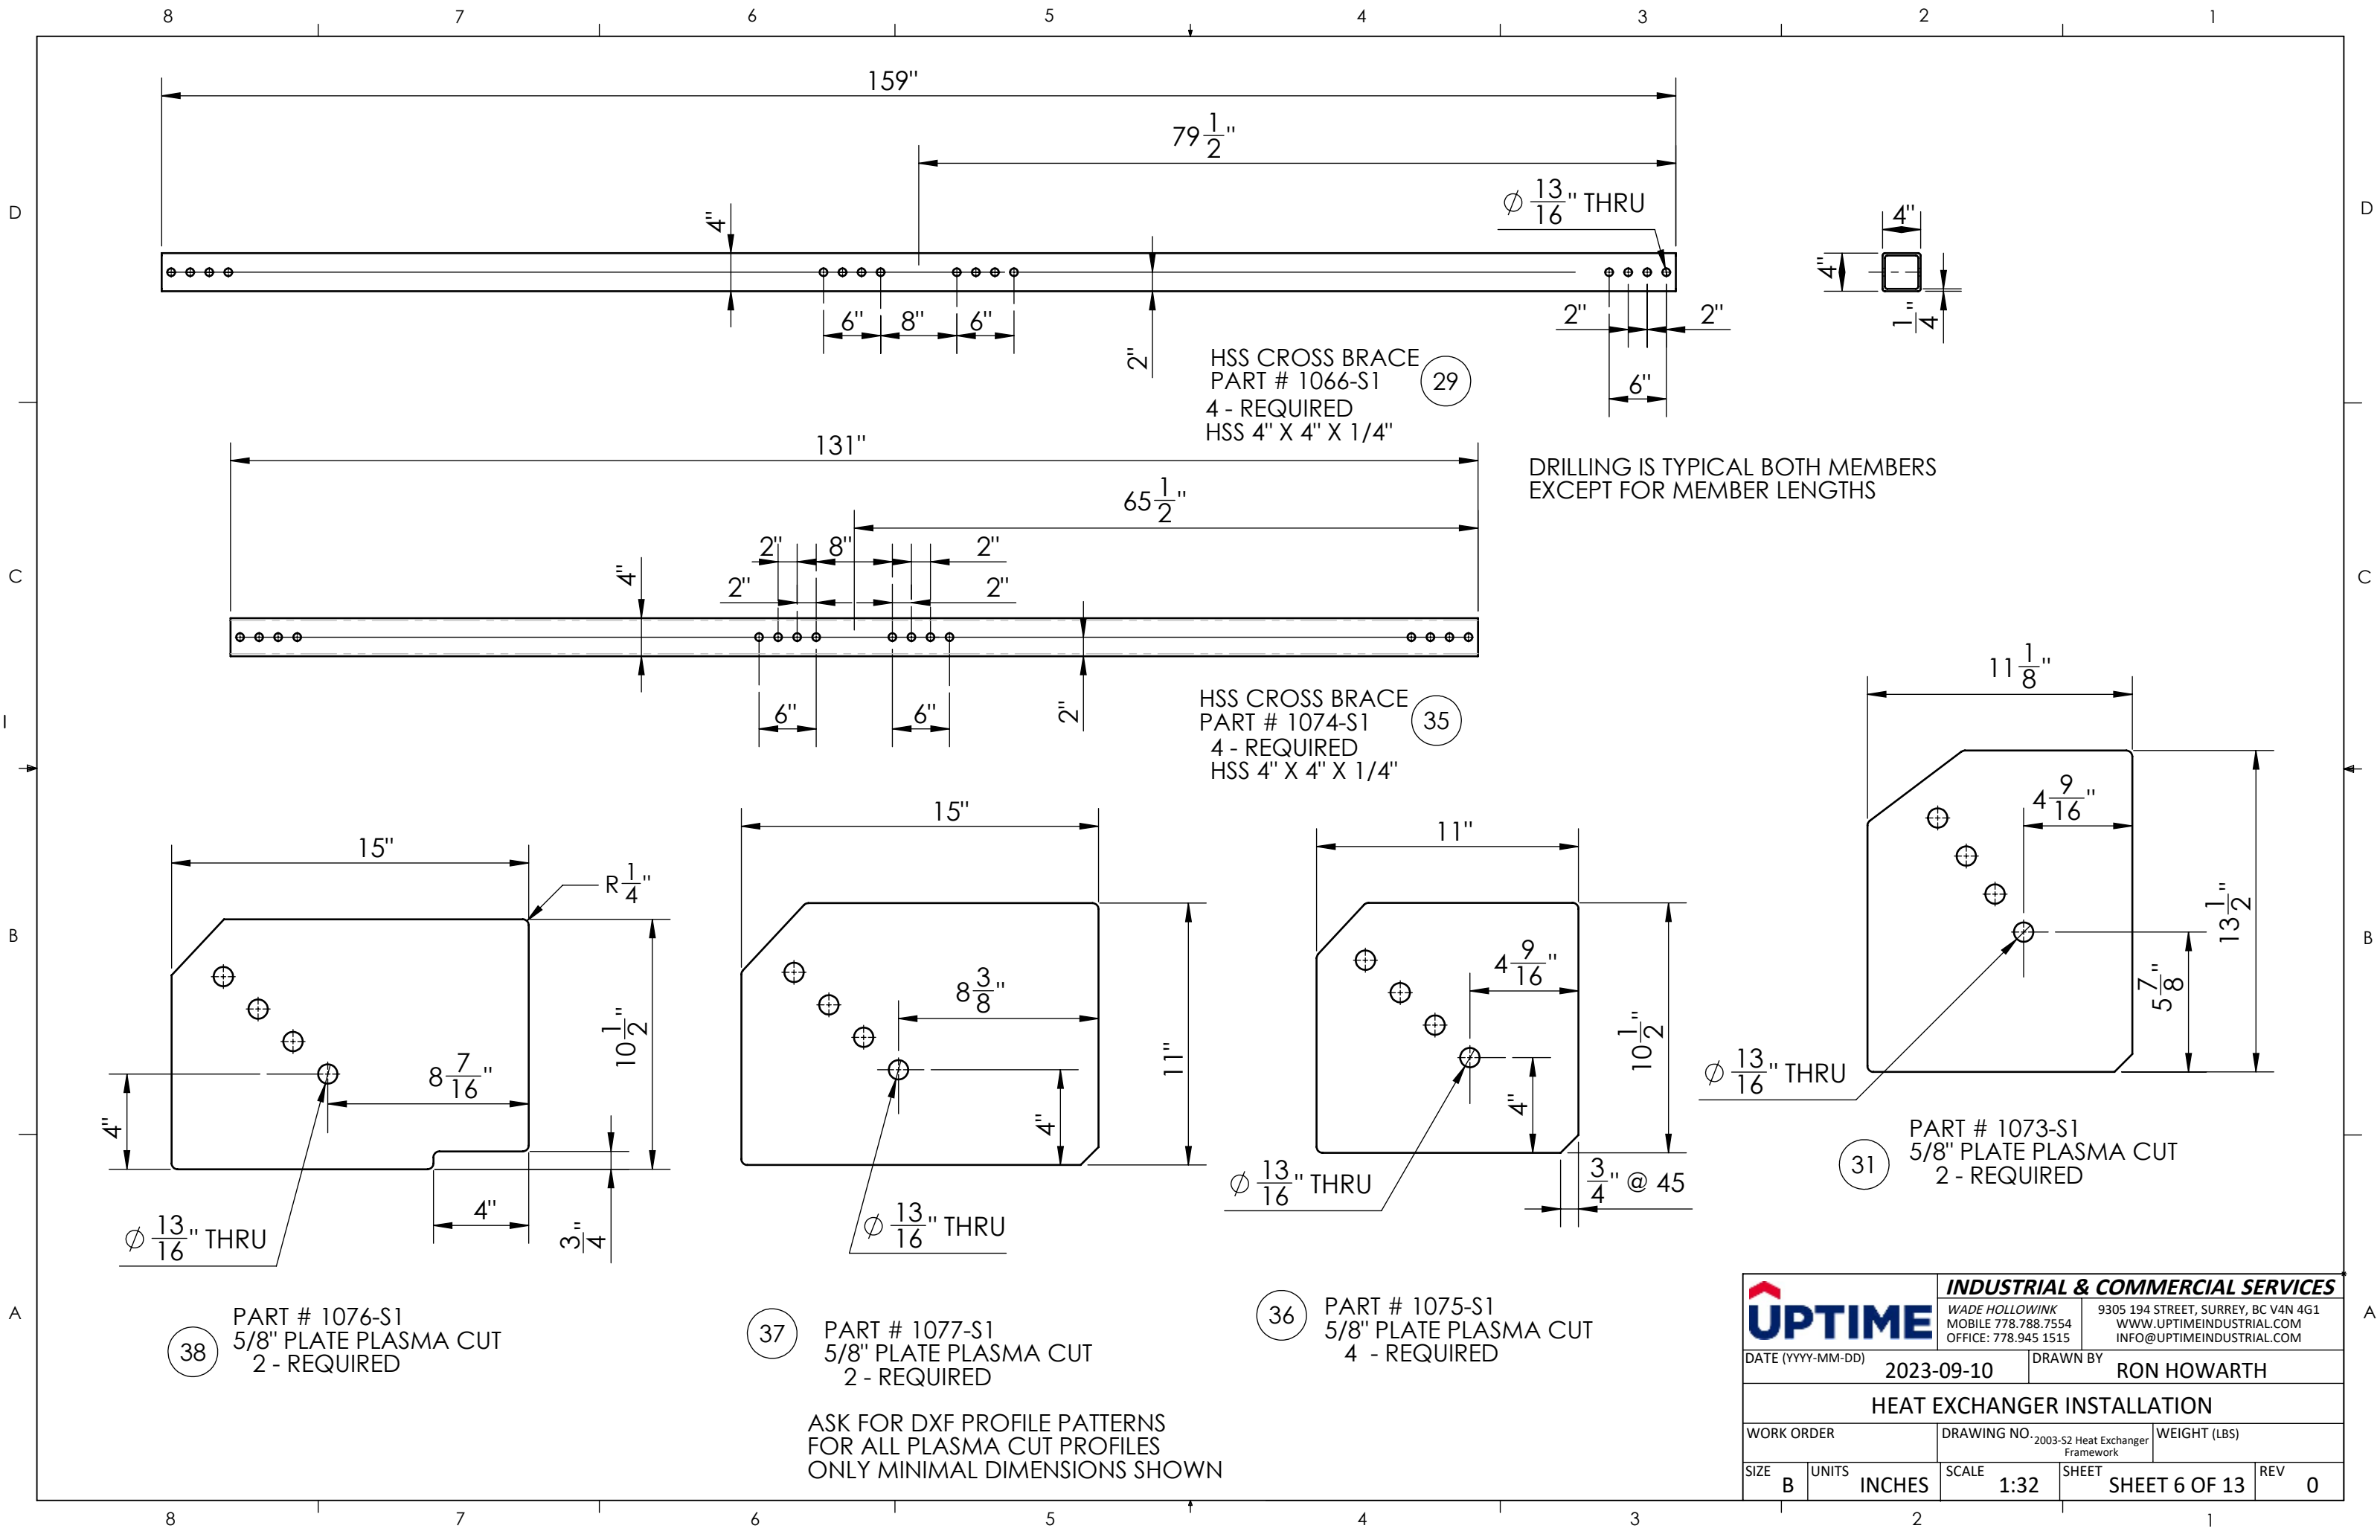
		<b>INDUSTRIAL &amp; COMMERCIAL SERVICES</b>	
WADE HOLLOWINK MOBILE 778.788.7554 OFFICE: 778.945 1515		9305 194 STREET, SURREY, BC V4N 4G1 WWW.UPTIMEINDUSTRIAL.COM INFO@UPTIMEINDUSTRIAL.COM	
DATE (YYYY-MM-DD)		DRAWN BY	
2023-09-10		RON HOWARTH	
HEAT EXCHANGER INSTALLATION			
WORK ORDER		DRAWING NO.	
		2003-S2 Heat Exchanger Framework	
WEIGHT (LBS)			
SIZE	UNITS	SCALE	SHEET
B	INCHES	1:128	SHEET 3 OF 13
			REV
			0



		<b>INDUSTRIAL &amp; COMMERCIAL SERVICES</b>								
		WADE HOLLOWINK MOBILE 778.788.7554 OFFICE: 778.945 1515	9305 194 STREET, SURREY, BC V4N 4G1 WWW.UPTIMEINDUSTRIAL.COM INFO@UPTIMEINDUSTRIAL.COM							
DATE (YYYY-MM-DD)		2023-09-10	DRAWN BY	RON HOWARTH						
HEAT EXCHANGER INSTALLATION										
WORK ORDER		DRAWING NO 2003-S2 Heat Exchanger Framework		WEIGHT (LBS)						
SIZE	B	UNITS	INCHES	SCALE	1:2	SHEET	SHEET 4 OF 13		REV	0

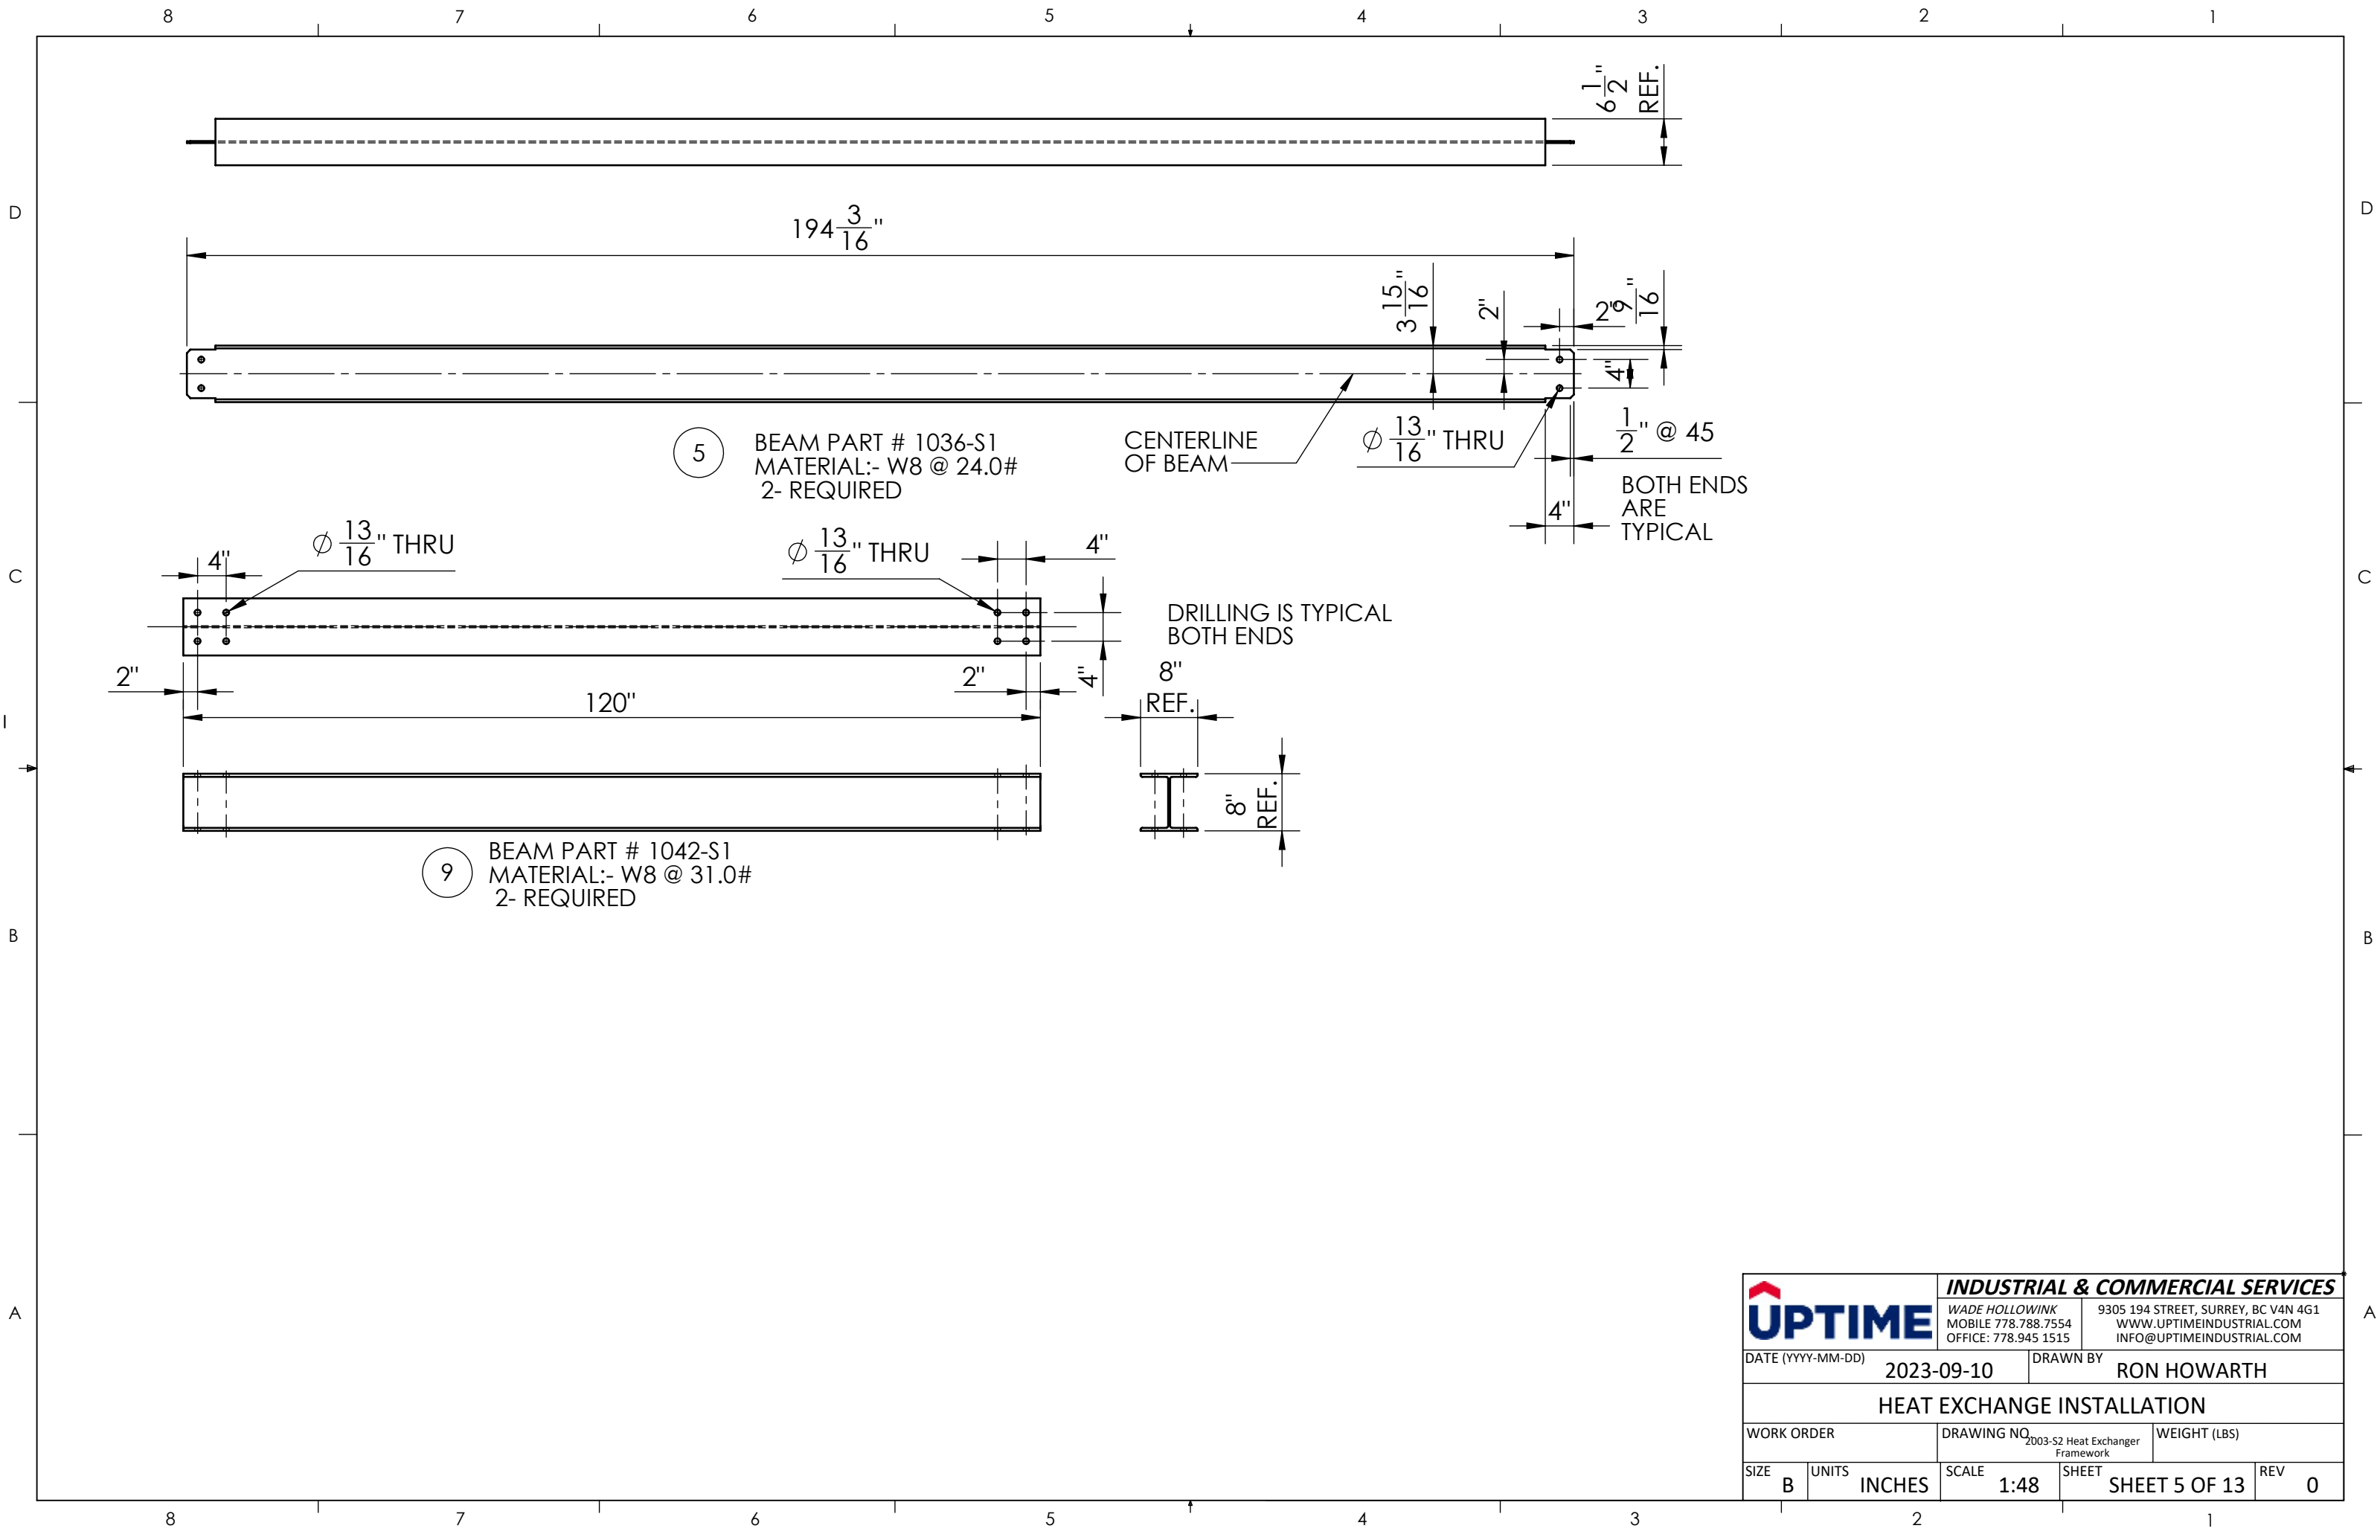



		<b>INDUSTRIAL &amp; COMMERCIAL SERVICES</b>	
		WADE HOLLOWINK MOBILE 778.788.7554 OFFICE: 778.945 1515	9305 194 STREET, SURREY, BC V4N 4G1 WWW.UPTIMEINDUSTRIAL.COM INFO@UPTIMEINDUSTRIAL.COM
DATE (YYYY-MM-DD)		2023-09-10	DRAWN BY RON HOWARTH
HEAT EXCHANGE INSTALLATION			
WORK ORDER		DRAWING NO. 2003-S2 Heat Exchanger Framework	WEIGHT (LBS)
SIZE B	UNITS INCHES	SCALE 1:48	SHEET SHEET 5 OF 13 REV 0



<b>UPTIME</b>		<b>INDUSTRIAL &amp; COMMERCIAL SERVICES</b>	
WADE HOLLOWINK MOBILE 778.788.7554 OFFICE: 778.945 1515		9305 194 STREET, SURREY, BC V4N 4G1 WWW.UPTIMEINDUSTRIAL.COM INFO@UPTIMEINDUSTRIAL.COM	
DATE (YYYY-MM-DD)		2023-09-10	DRAWN BY RON HOWARTH
HEAT EXCHANGER INSTALLATION			
WORK ORDER		DRAWING NO. 2003-S2 Heat Exchanger Framework	WEIGHT (LBS)
SIZE B	UNITS INCHES	SCALE 1:32	SHEET SHEET 6 OF 13 REV 0




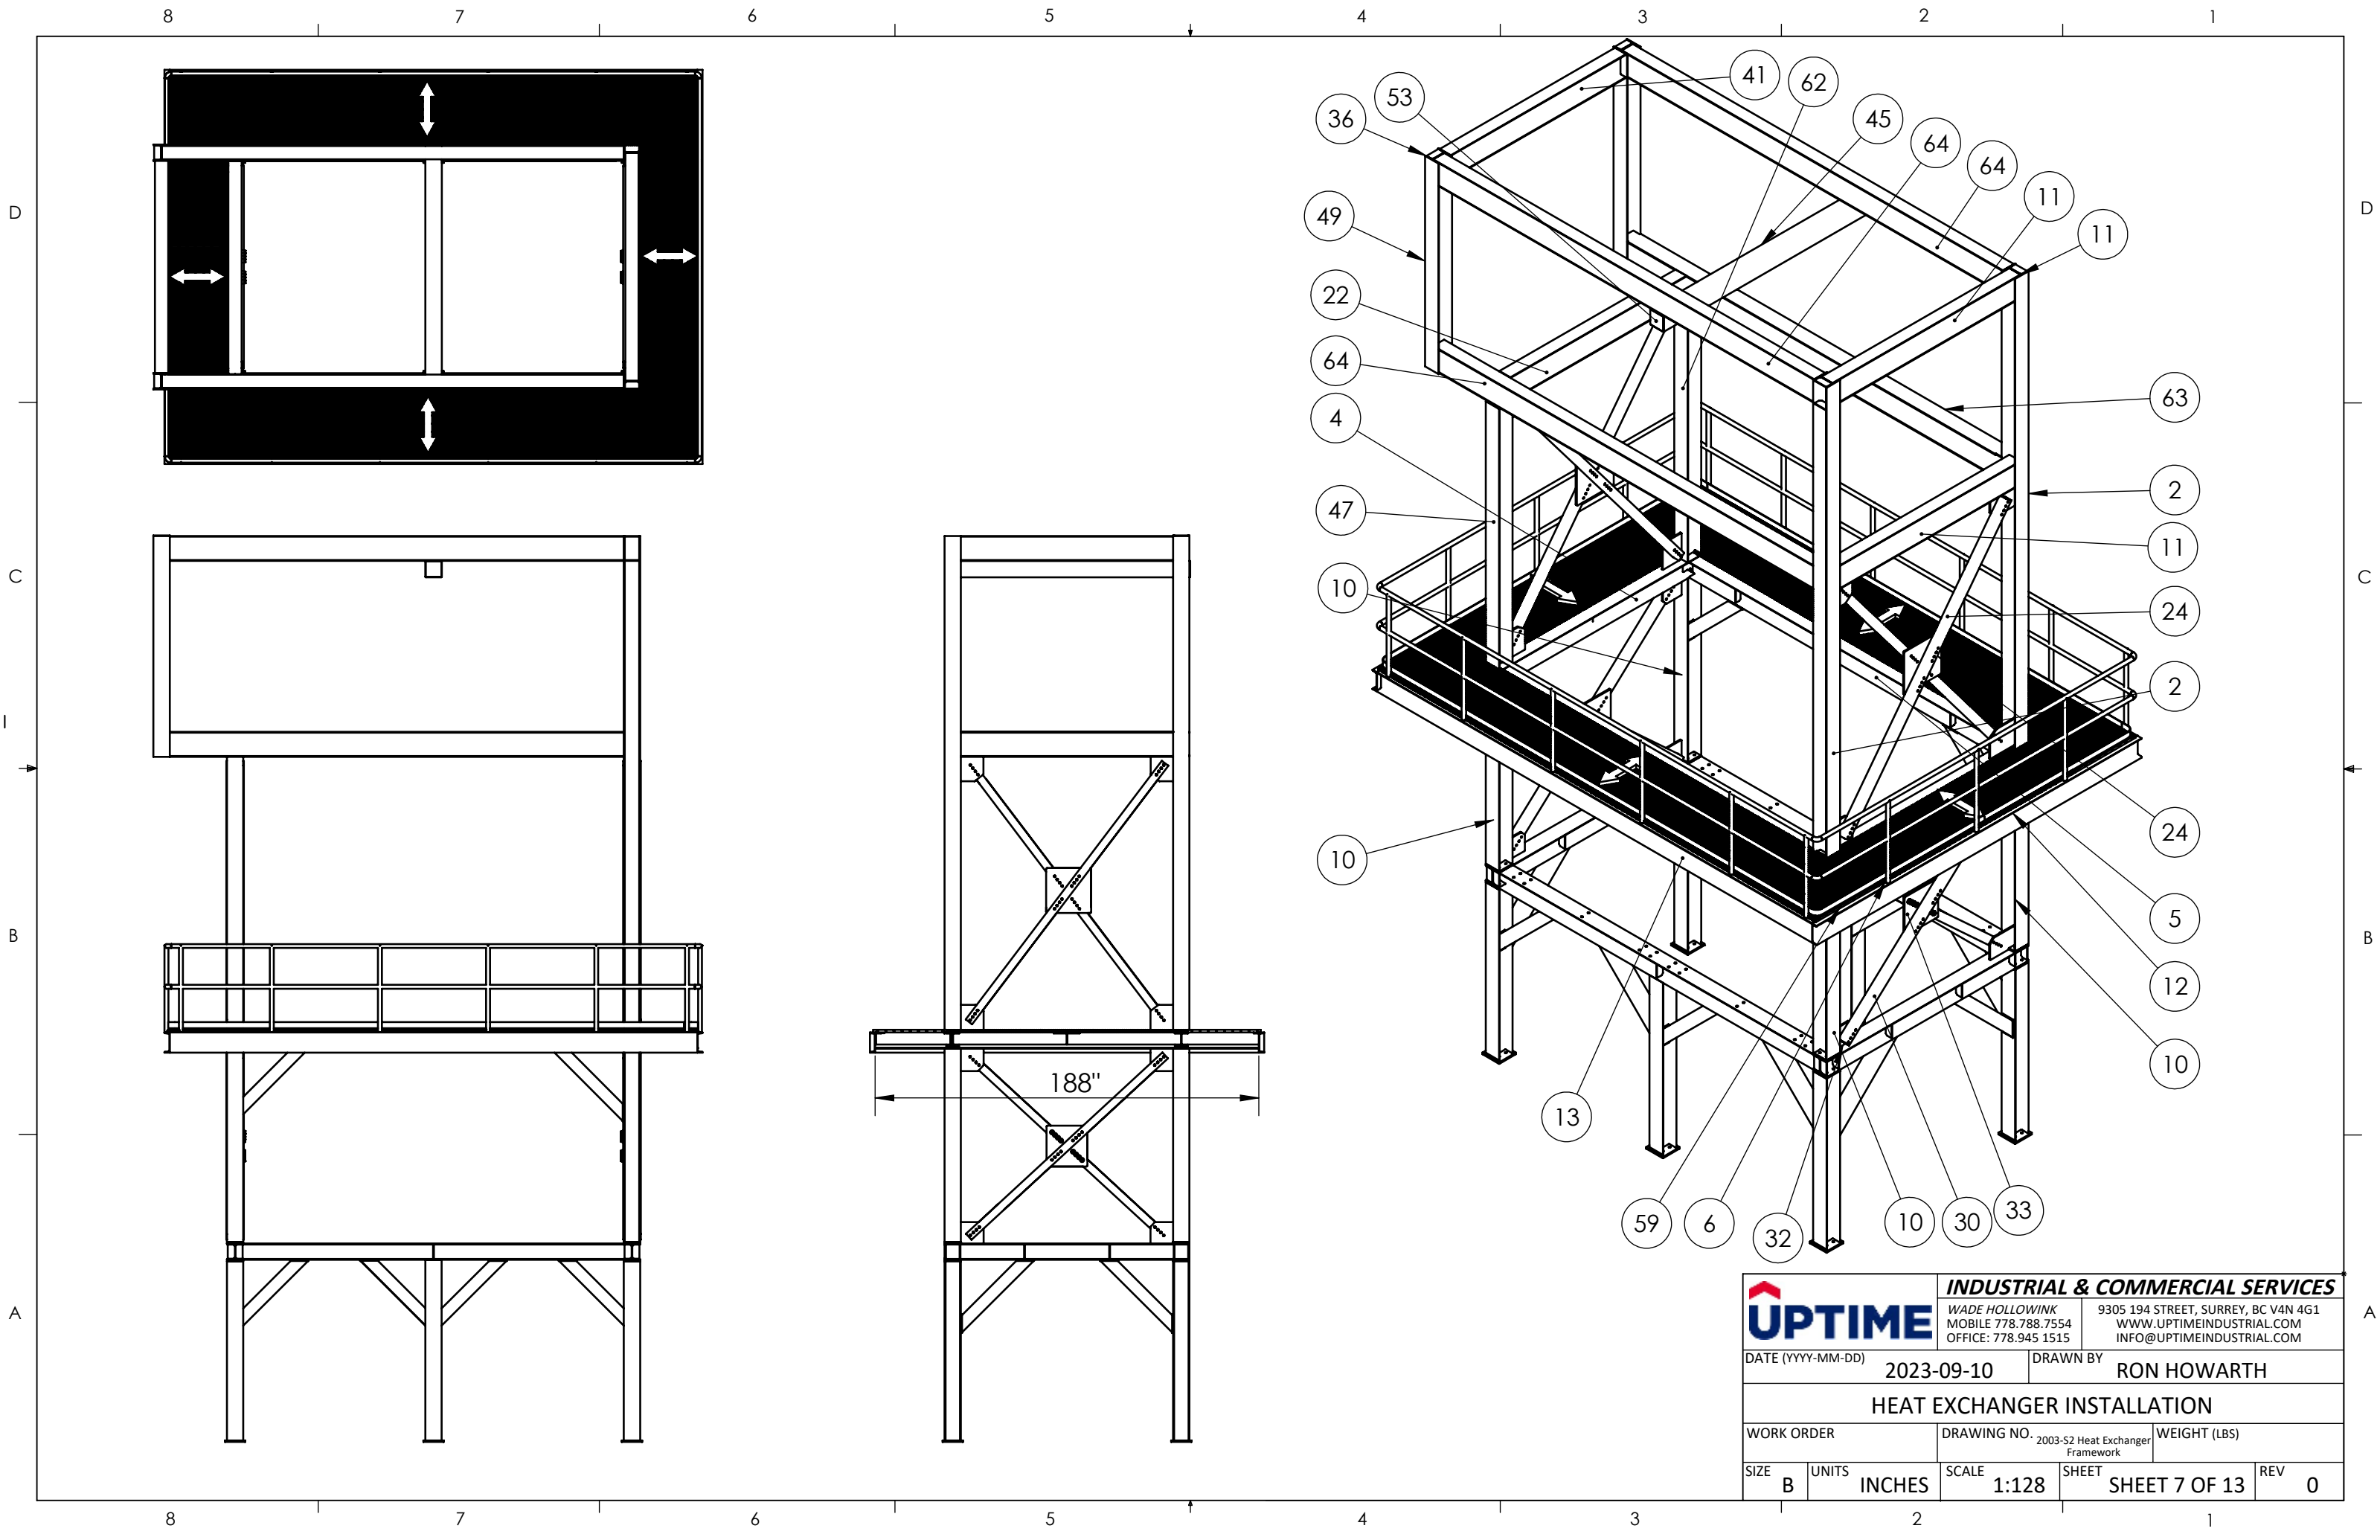


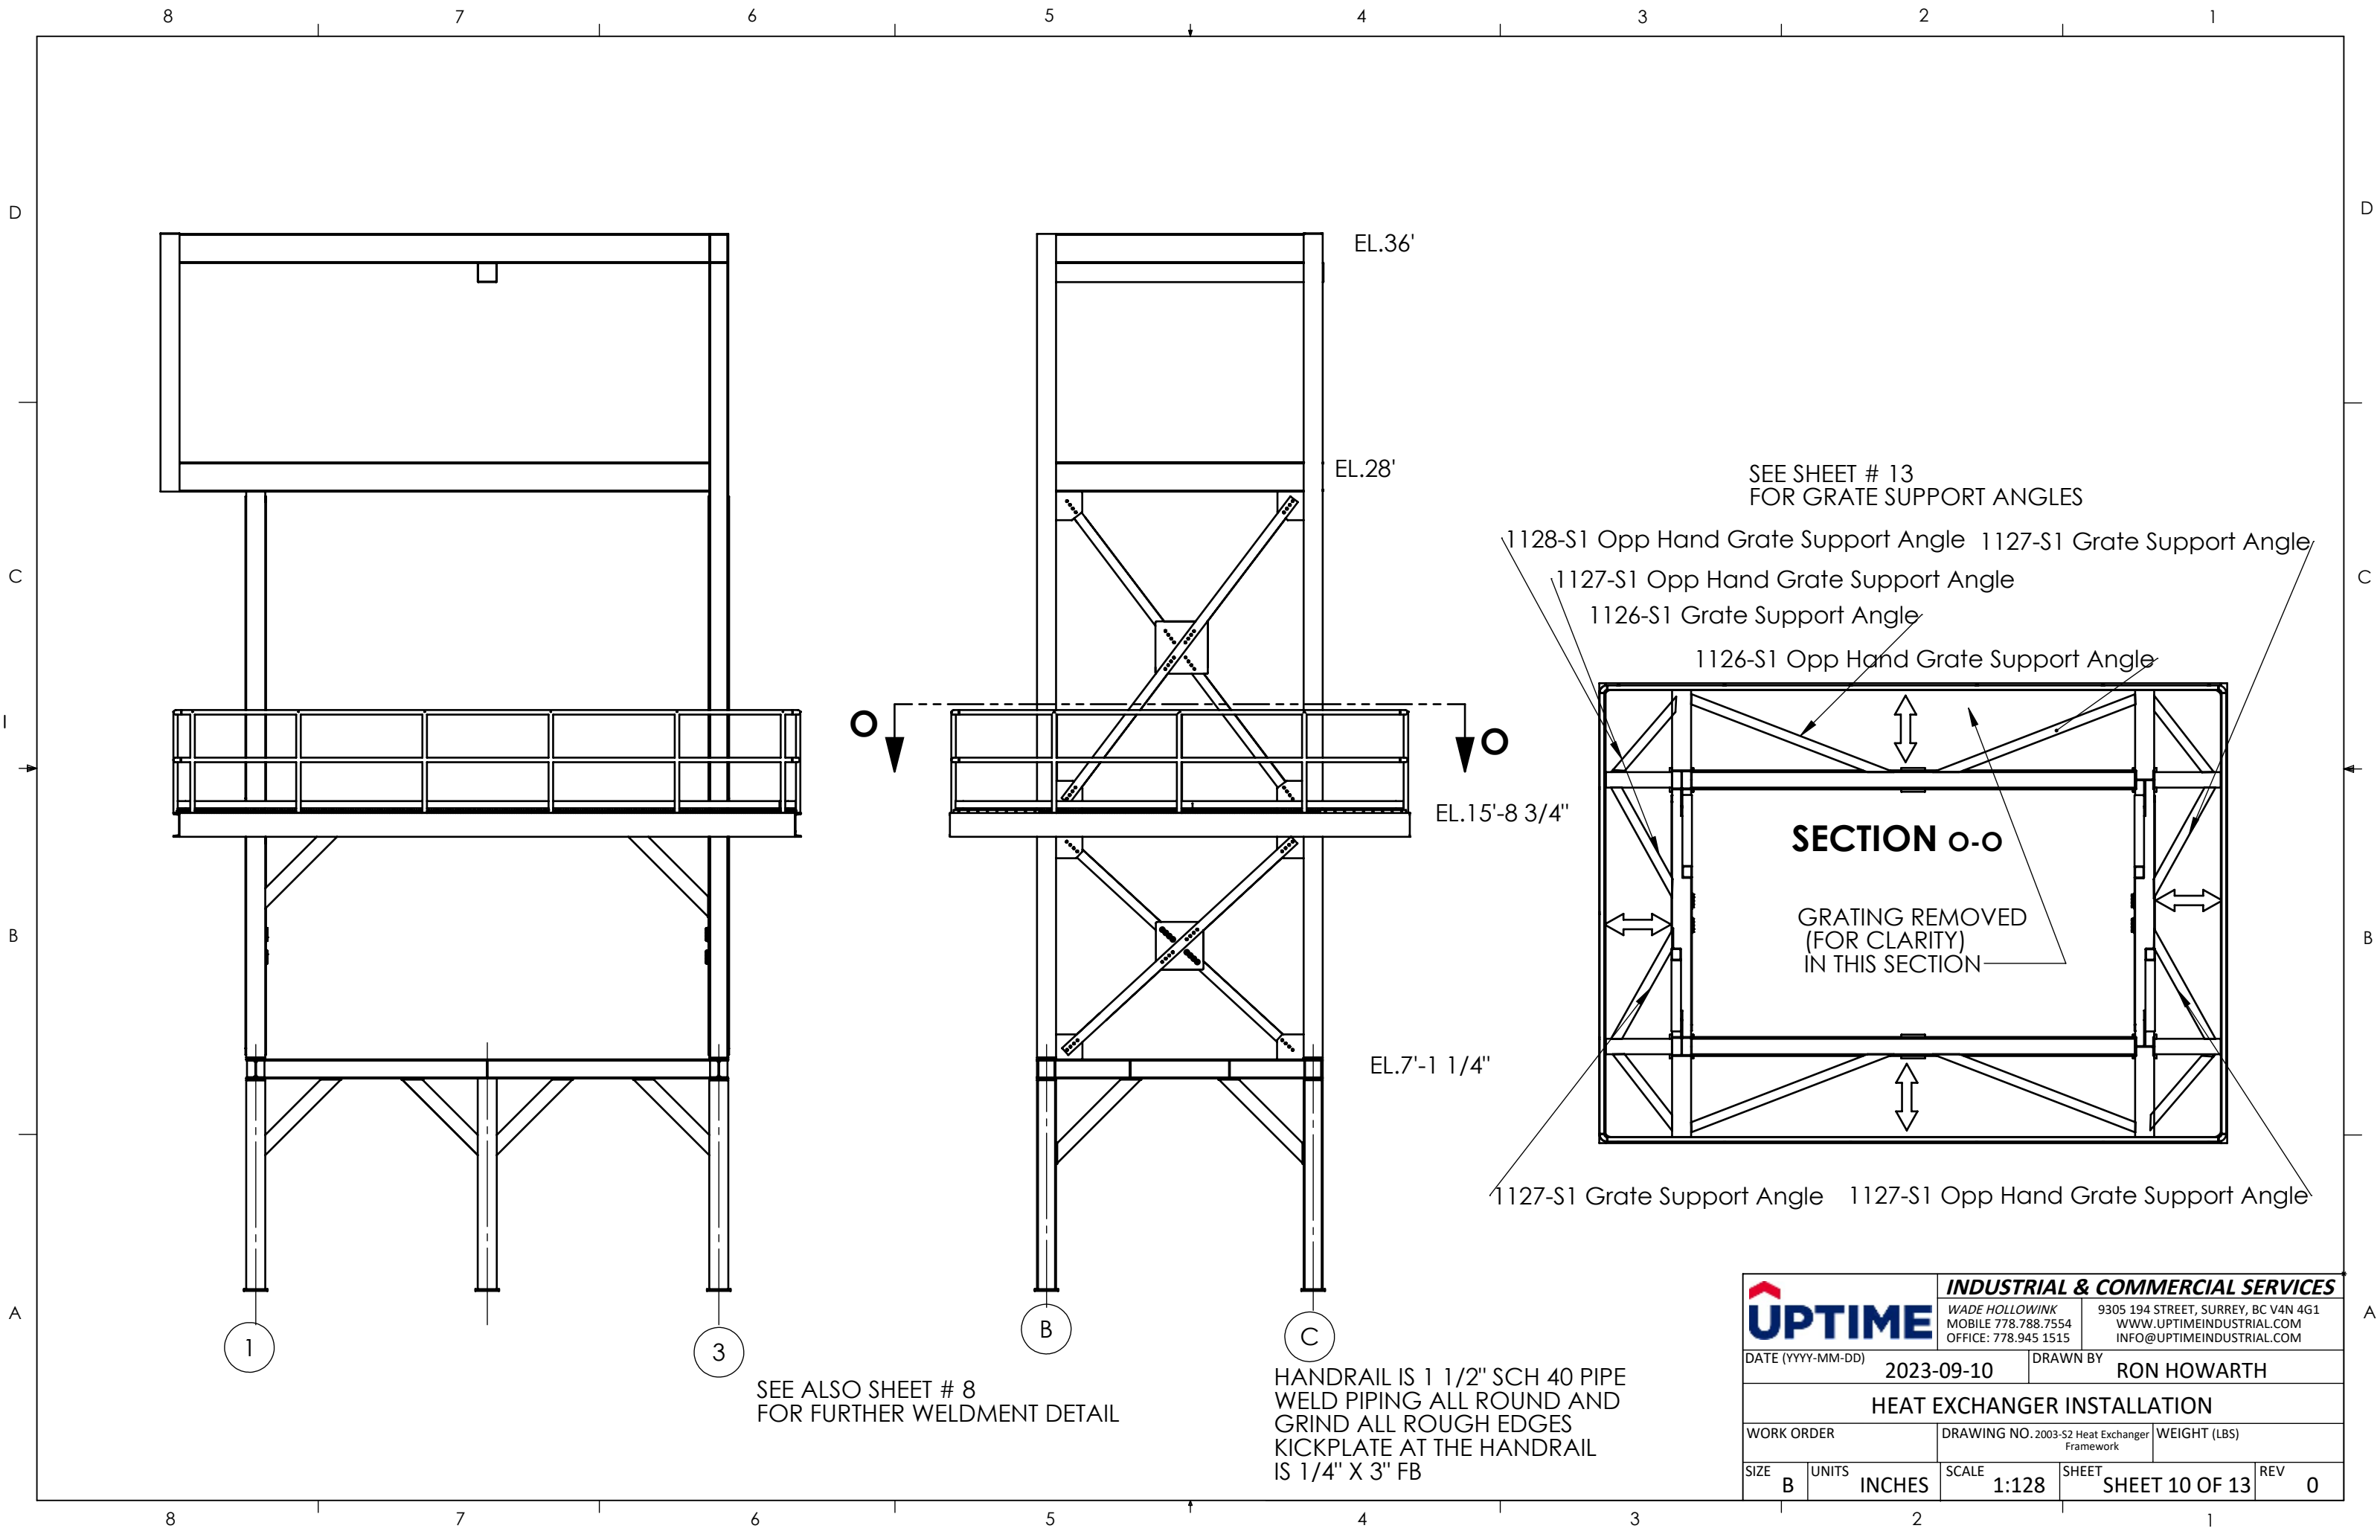
	<b>INDUSTRIAL &amp; COMMERCIAL SERVICES</b>	
	WADE HOLLOWINK MOBILE 778.788.7554 OFFICE: 778.945 1515	9305 194 STREET, SURREY, BC V4N 4G1 WWW.UPTIMEINDUSTRIAL.COM INFO@UPTIMEINDUSTRIAL.COM
DATE (YYYY-MM-DD) 2023-09-10		DRAWN BY RON HOWARTH
HEAT EXCHANGER INSTALLATION		
WORK ORDER		DRAWING NO. 2003-S2 Heat Exchanger Framework
SIZE B UNITS INCHES		WEIGHT (LBS)
SCALE 1:128		SHEET SHEET 7 OF 13
		REV 0


[illegible]





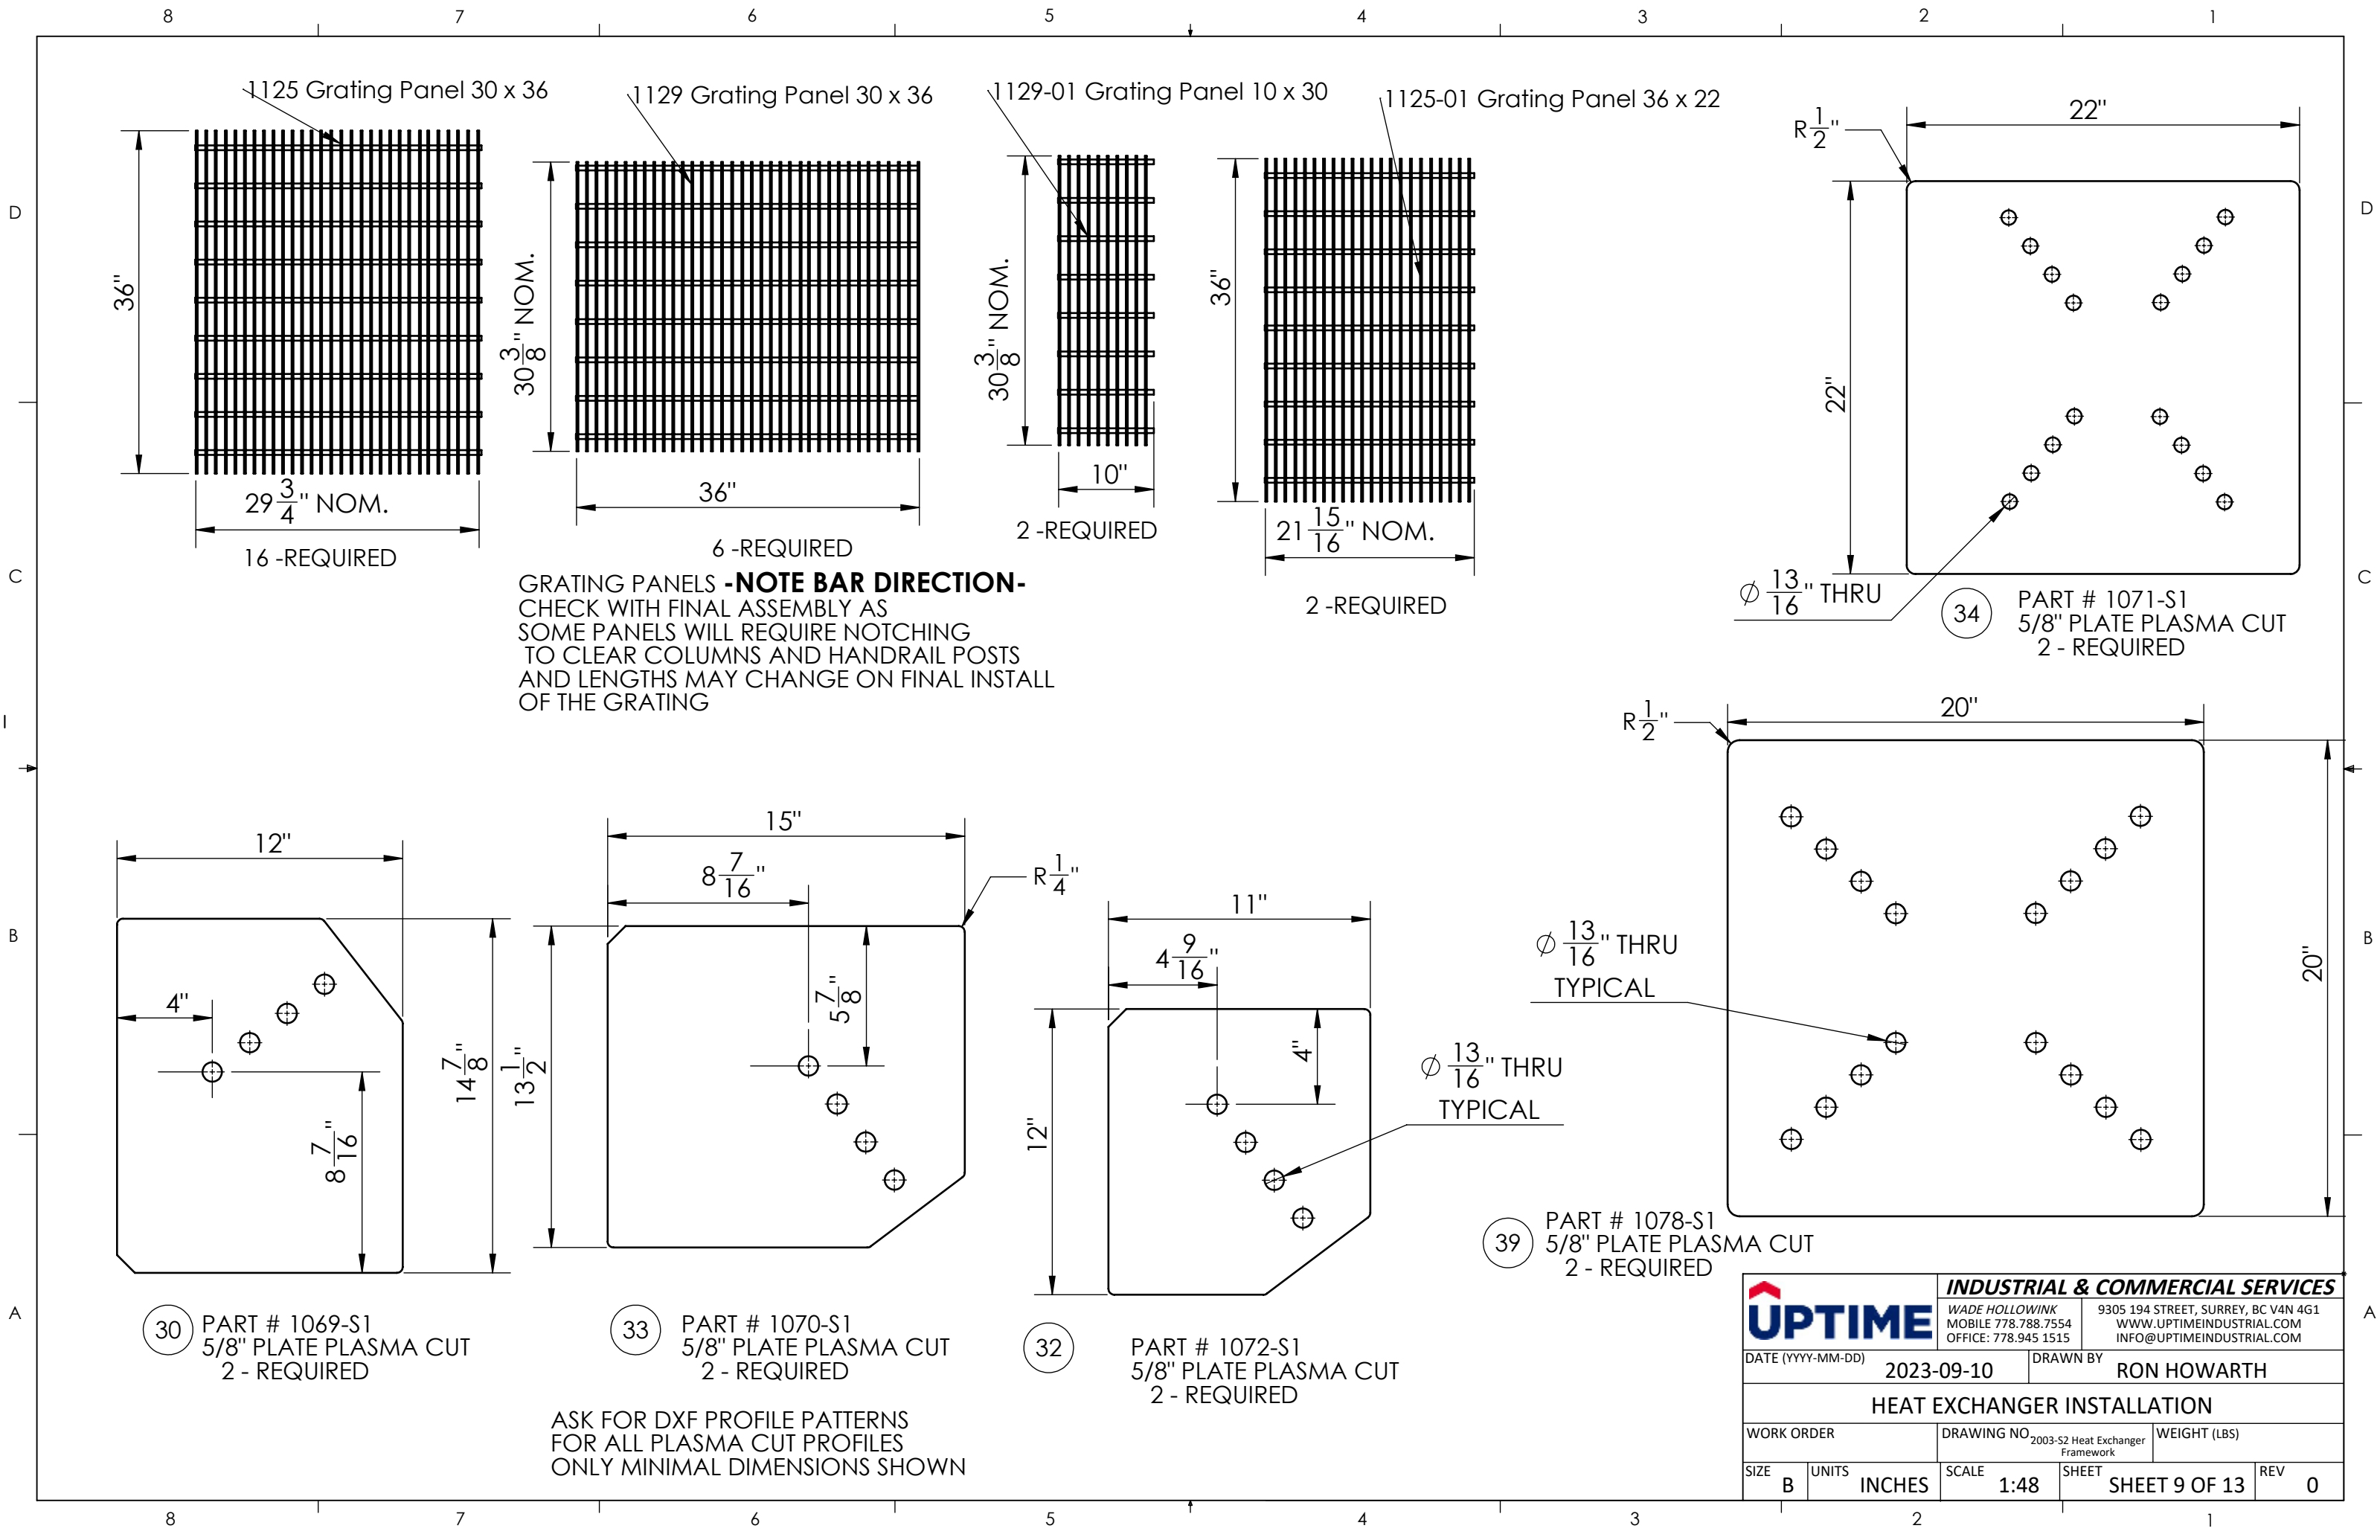

		<b>INDUSTRIAL &amp; COMMERCIAL SERVICES</b>	
		WADE HOLLOWINK MOBILE 778.788.7554 OFFICE: 778.945.1515	9305 194 STREET, SURREY, BC V4N 4G1 WWW.UPTIMEINDUSTRIAL.COM INFO@UPTIMEINDUSTRIAL.COM
DATE (YYYY-MM-DD)		2023-09-10	DRAWN BY RON HOWARTH
HEAT EXCHANGER INSTALLATION			
WORK ORDER		DRAWING NO 2003-S2 Heat Exchanger Framework	WEIGHT (LBS)
SIZE B	UNITS INCHES	SCALE 1:48	SHEET SHEET 9 OF 13
			REV 0




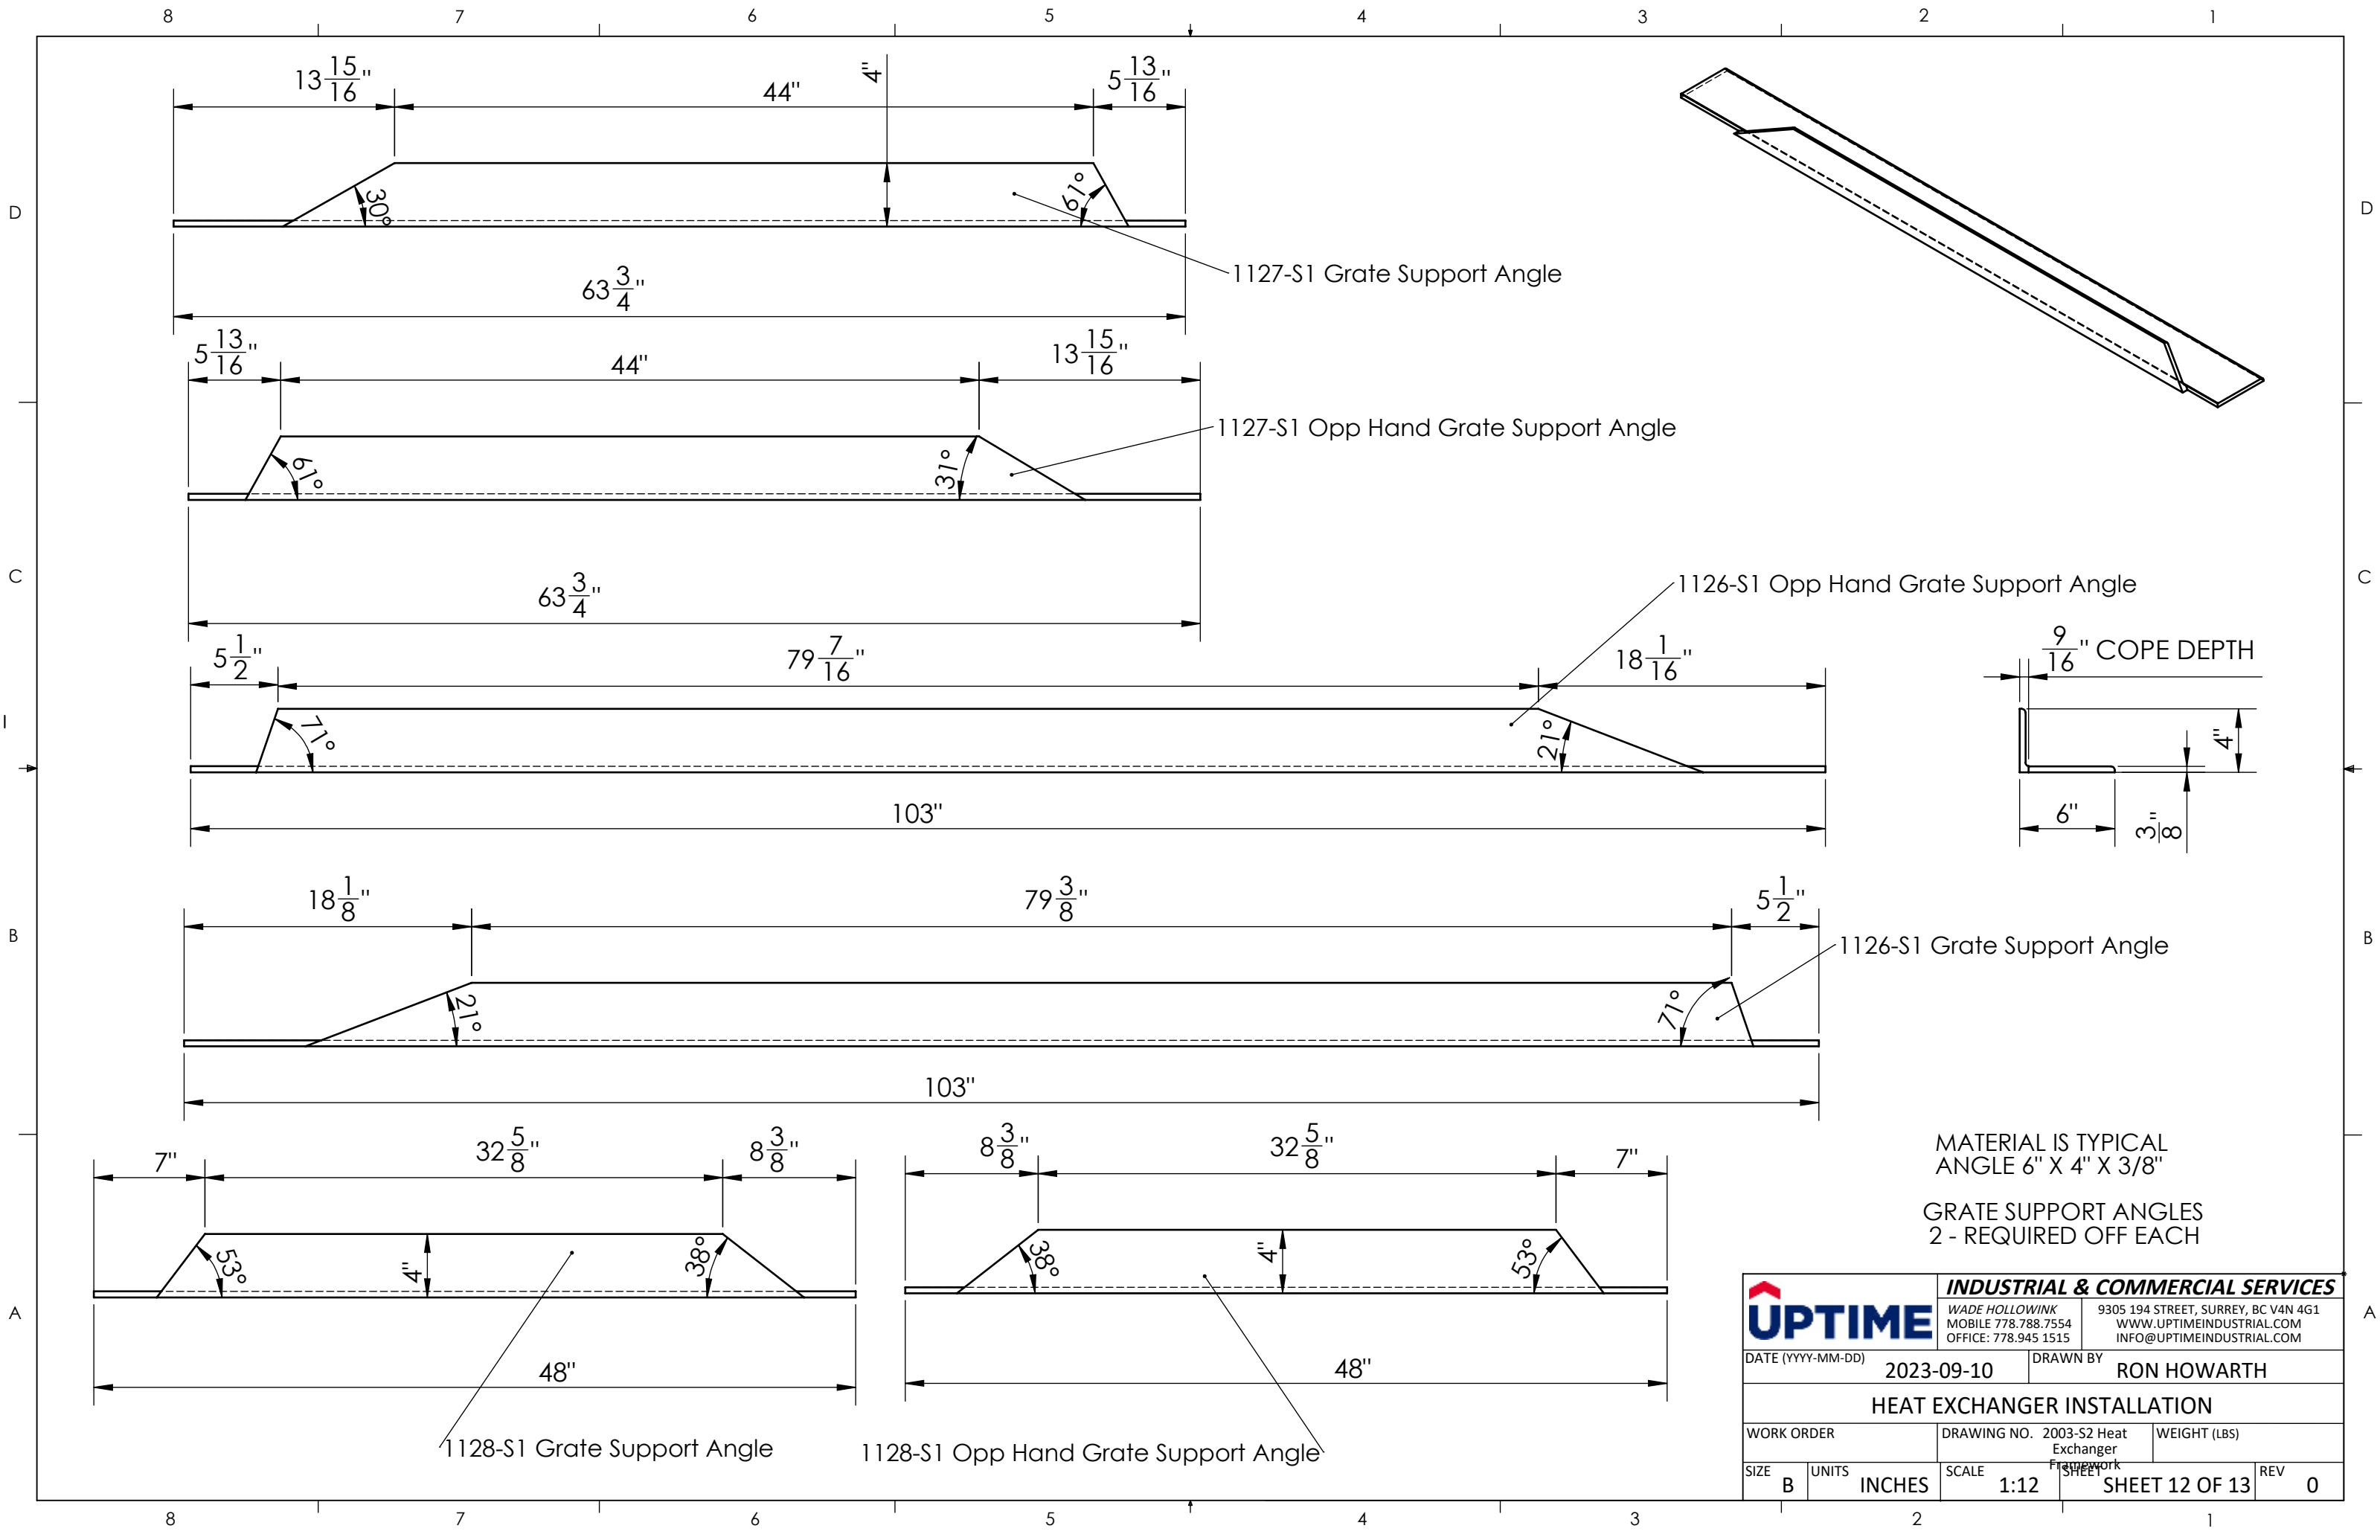
		<b>INDUSTRIAL &amp; COMMERCIAL SERVICES</b>	
		WADE HOLLOWINK MOBILE 778.788.7554 OFFICE: 778.945 1515	9305 194 STREET, SURREY, BC V4N 4G1 WWW.UPTIMEINDUSTRIAL.COM INFO@UPTIMEINDUSTRIAL.COM
DATE (YYYY-MM-DD)		2023-09-10	DRAWN BY RON HOWARTH
HEAT EXCHANGER INSTALLATION			
WORK ORDER		DRAWING NO. 2003-52 Heat Exchanger Framework	WEIGHT (LBS)
SIZE	UNITS	SCALE	SHEET
B	INCHES	1:128	SHEET 10 OF 13
			REV 0

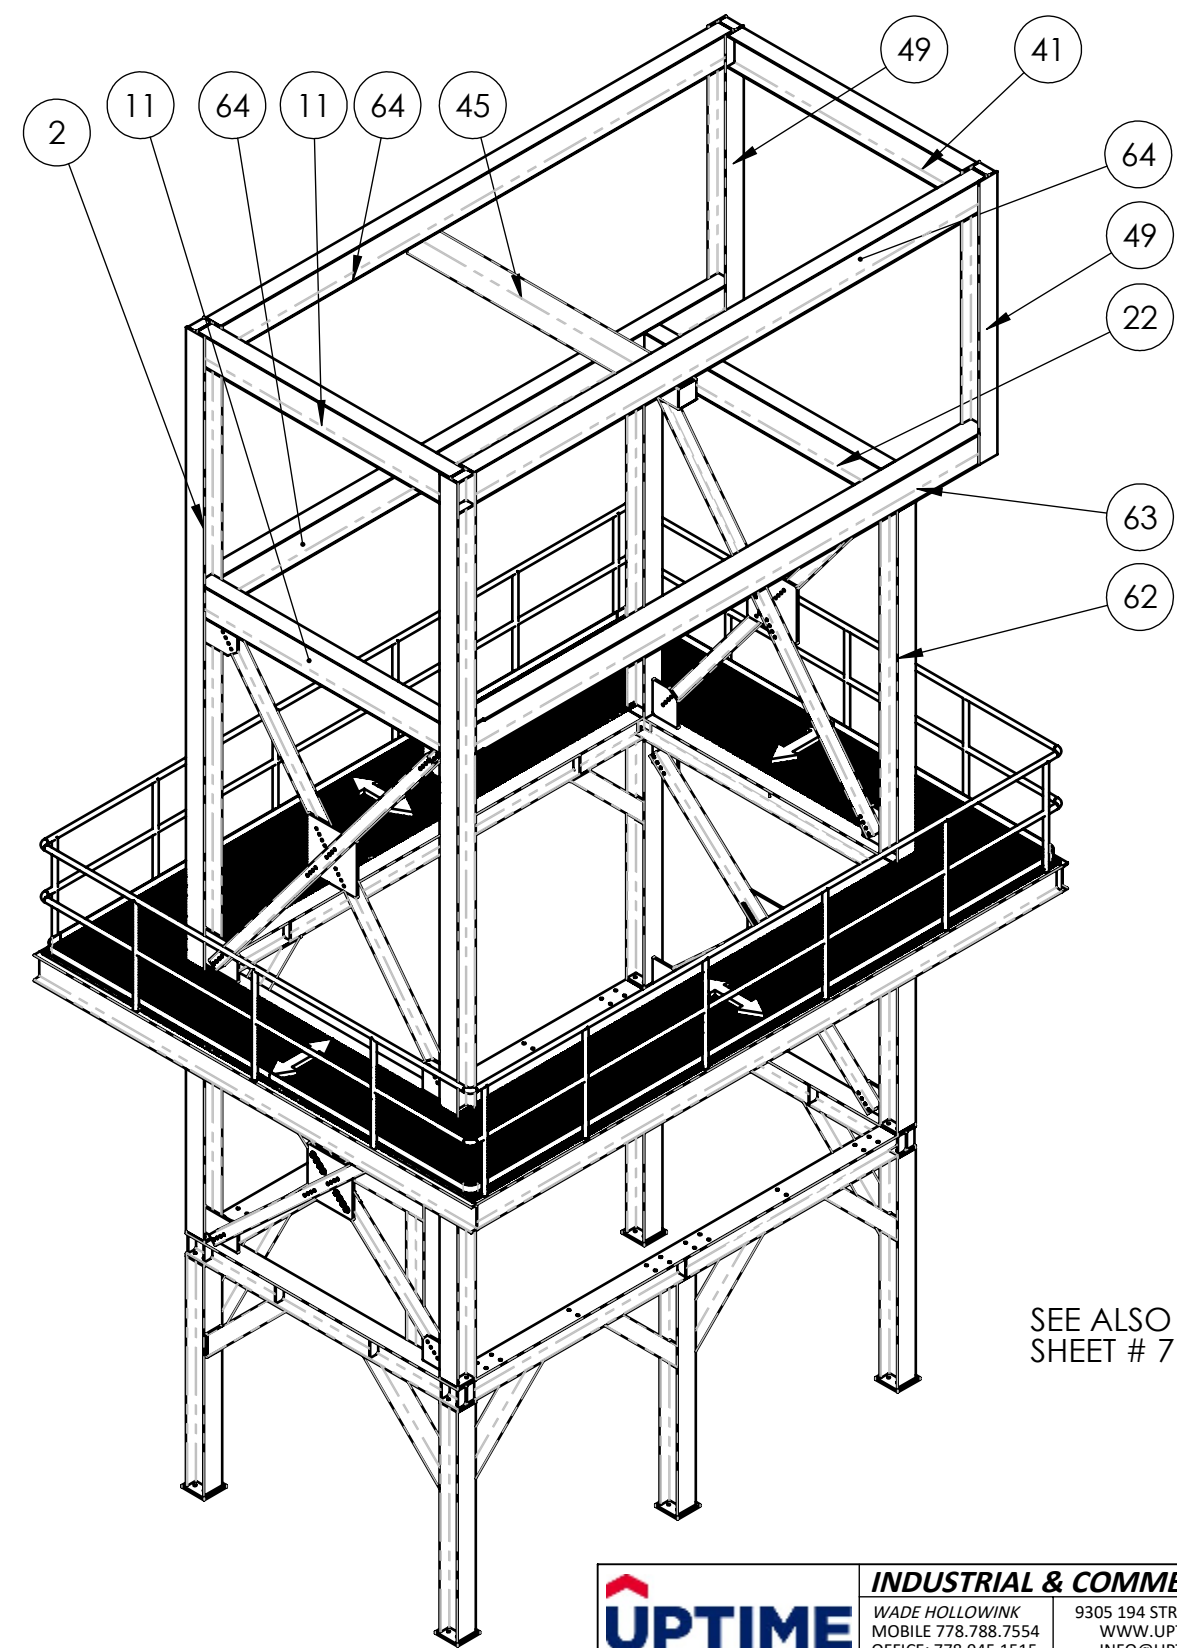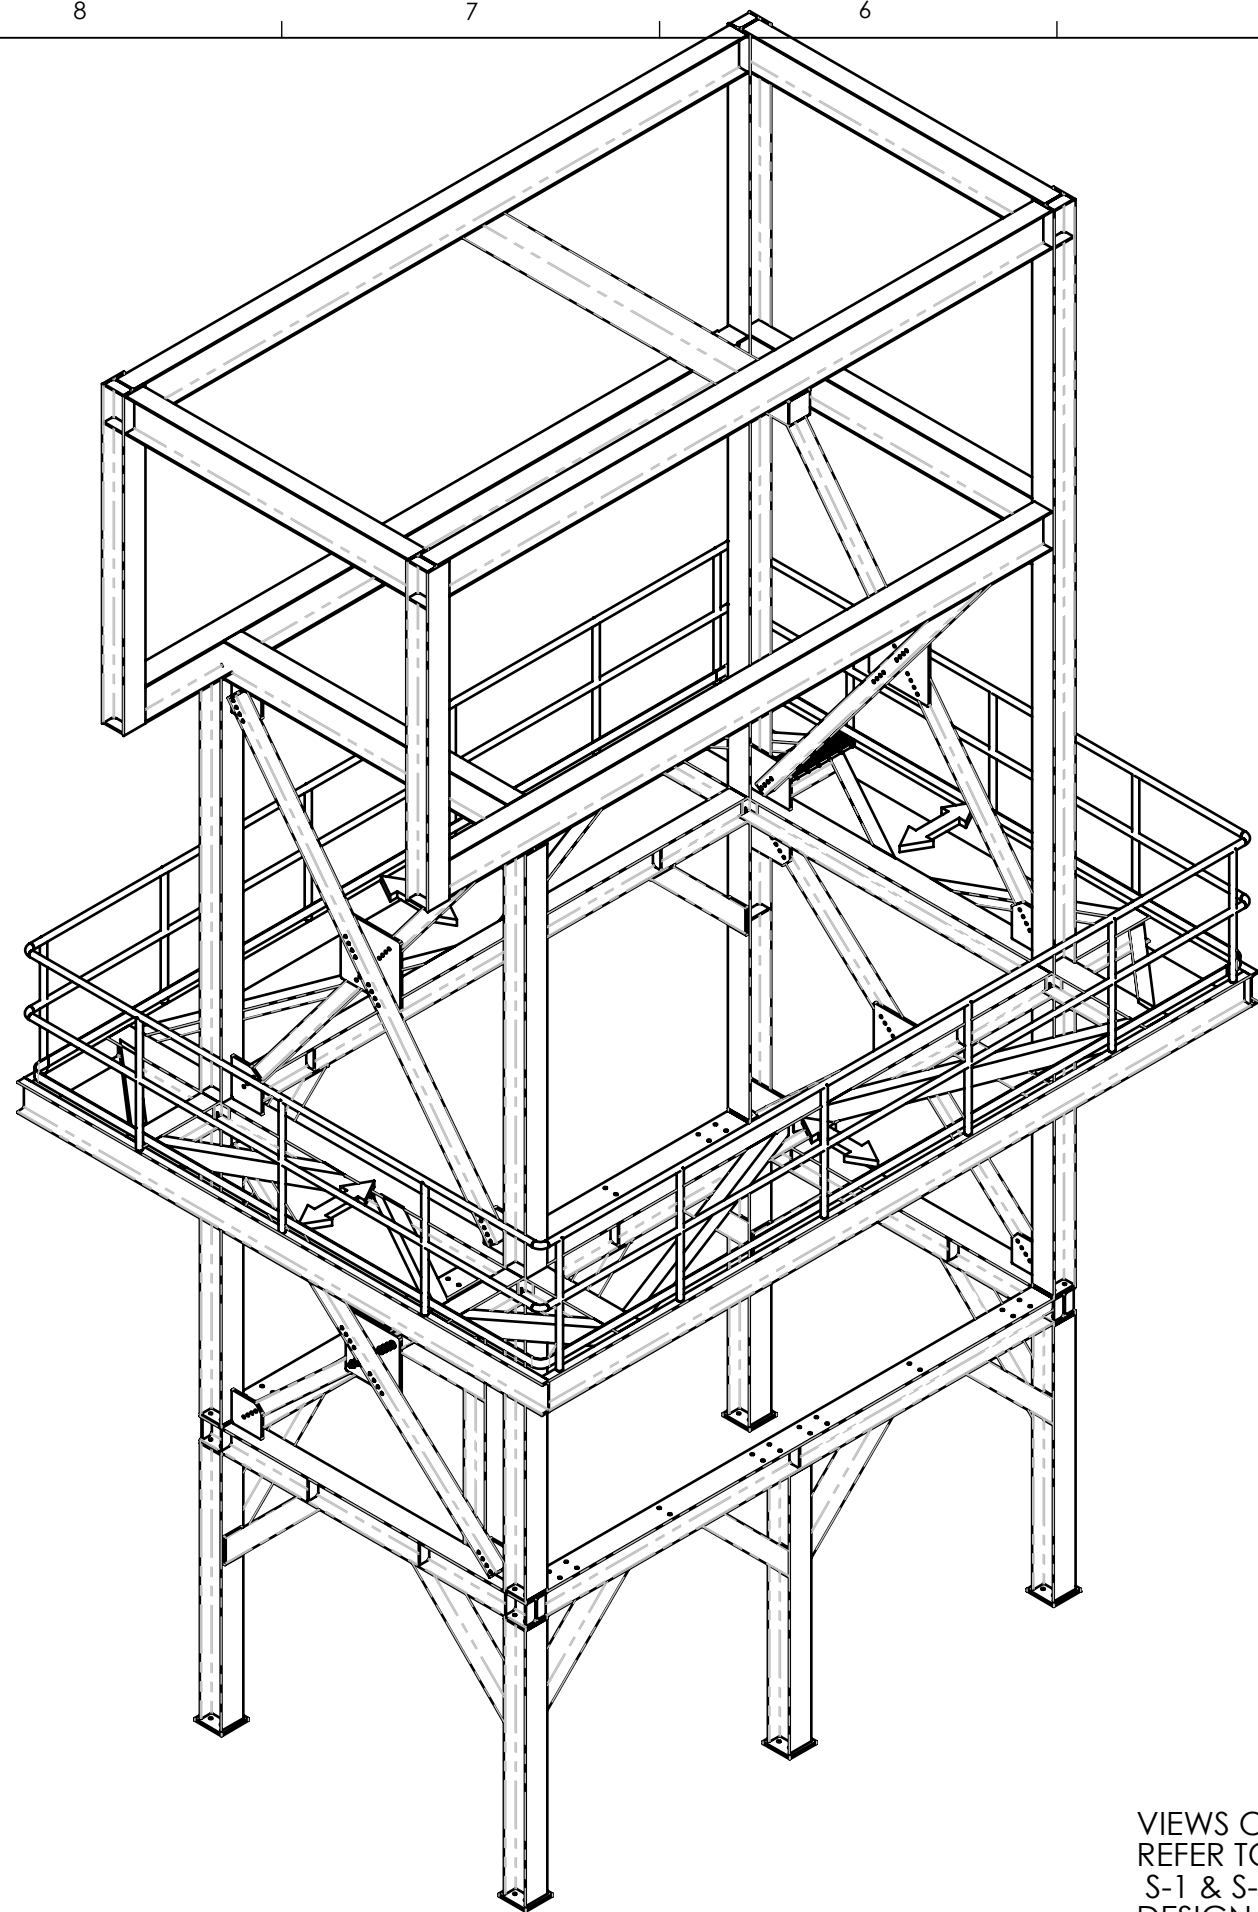

SEE ALSO  
SHEET # 7 & 8


VIEWS ON HANDRAIL AND GRATING  
REFER TO MBC DRAWINGS SHEETS  
S-1 & S-7 FOR STANDARDS AND  
DESIGN/MANUFACTURING NOTES


		<b>INDUSTRIAL &amp; COMMERCIAL SERVICES</b>								
		WADE HOLLOWINK MOBILE 778.788.7554 OFFICE: 778.945 1515	9305 194 STREET, SURREY, BC V4N 4G1 WWW.UPTIMEINDUSTRIAL.COM INFO@UPTIMEINDUSTRIAL.COM							
DATE (YYYY-MM-DD)		2023-09-10	DRAWN BY	RON HOWARTH						
HEAT EXCHANGER INSTALLATION										
WORK ORDER		DRAWING NO. 2003-S2 Heat Exchanger Framework		WEIGHT (LBS)						
SIZE	B	UNITS	INCHES	SCALE	1:128	SHEET	SHEET 11 OF 13		REV	0




MATERIAL IS TYPICAL  
ANGLE 6" X 4" X 3/8"

GRATE SUPPORT ANGLES  
2 - REQUIRED OFF EACH

		<b>INDUSTRIAL &amp; COMMERCIAL SERVICES</b>	
WADE HOLLOWINK MOBILE 778.788.7554 OFFICE: 778.945 1515		9305 194 STREET, SURREY, BC V4N 4G1 WWW.UPTIMEINDUSTRIAL.COM INFO@UPTIMEINDUSTRIAL.COM	
DATE (YYYY-MM-DD)		DRAWN BY	
2023-09-10		RON HOWARTH	
HEAT EXCHANGER INSTALLATION			
WORK ORDER		DRAWING NO. 2003-S2 Heat Exchanger Framework	WEIGHT (LBS)
SIZE	UNITS	SCALE	REV
B	INCHES	1:12	0
SHEET 12 OF 13			

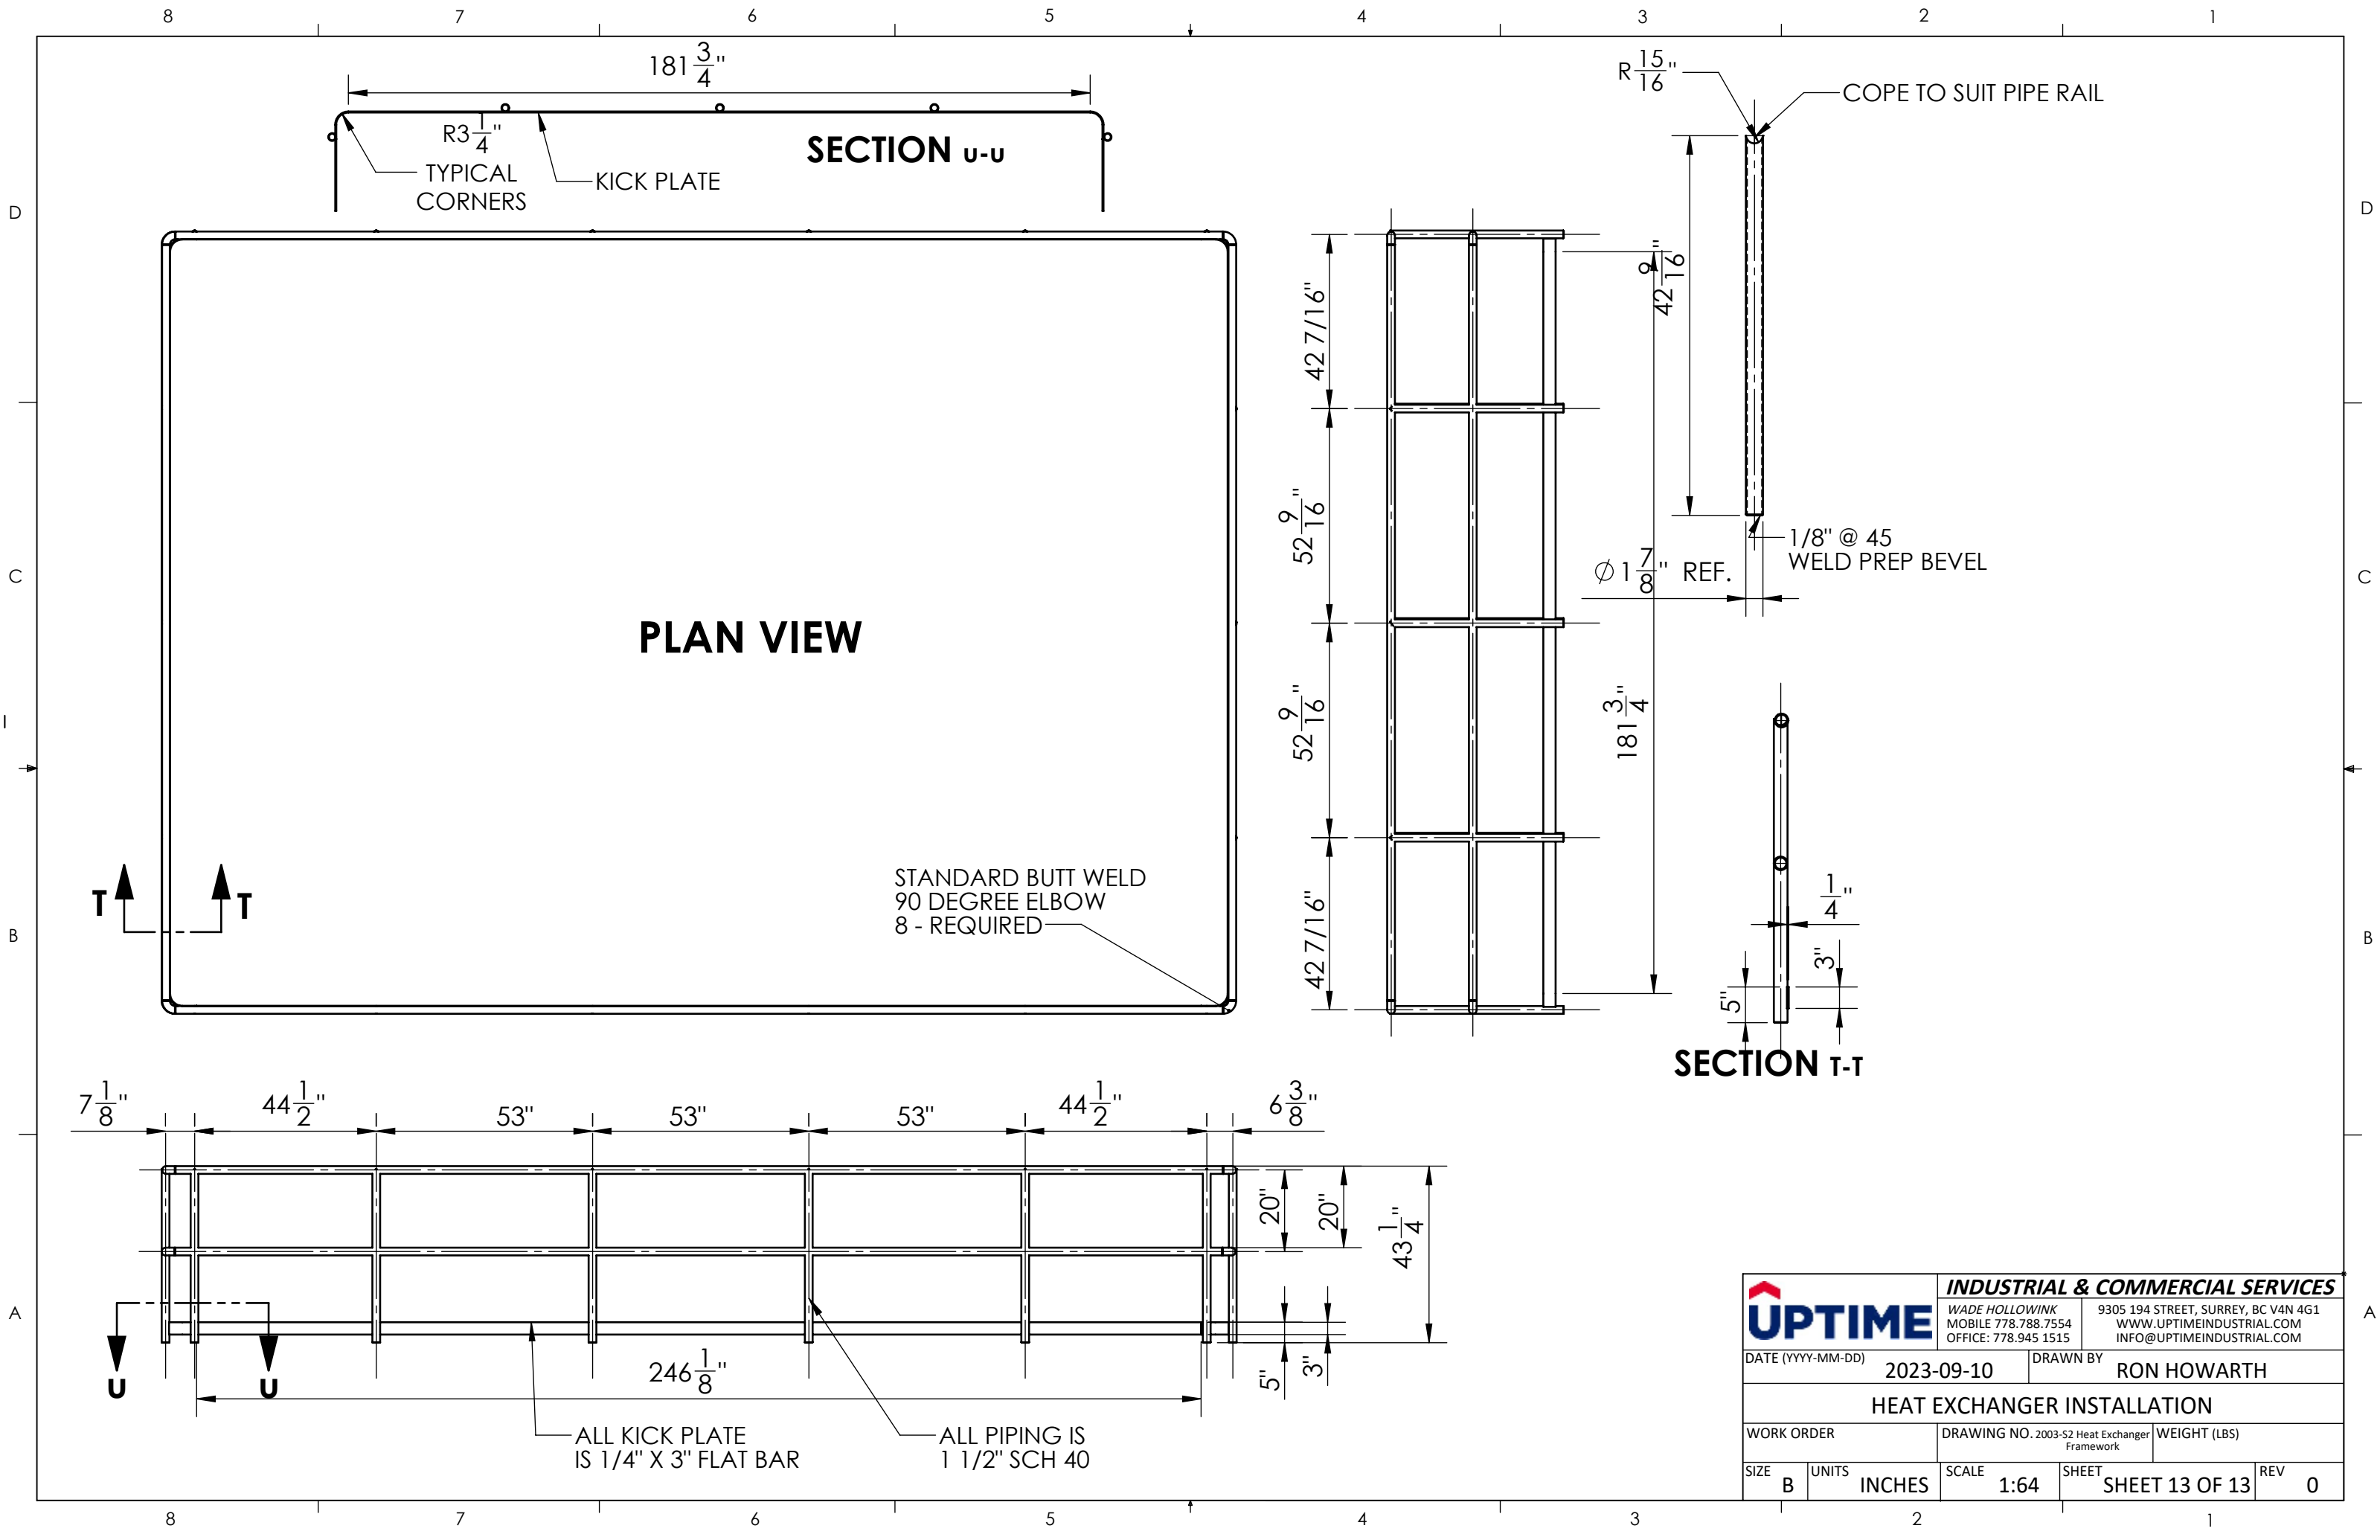

		<b>INDUSTRIAL &amp; COMMERCIAL SERVICES</b>								
		WADE HOLLOWINK MOBILE 778.788.7554 OFFICE: 778.945.1515	9305 194 STREET, SURREY, BC V4N 4G1 WWW.UPTIMEINDUSTRIAL.COM INFO@UPTIMEINDUSTRIAL.COM							
DATE (YYYY-MM-DD)		2023-09-10	DRAWN BY	RON HOWARTH						
HEAT EXCHANGER INSTALLATION										
WORK ORDER		DRAWING NO. 2003-S2 Heat Exchanger Framework		WEIGHT (LBS)						
SIZE	B	UNITS	INCHES	SCALE	1:64	SHEET	SHEET 13 OF 13		REV	0