


CONTOUR LINES ARE APPROXIMATE. NOTE APPENDIX C OF REPORT FOR ADDITIONAL DATA.

1" = 3500'

10 YEAR STORM CANAL ELEVATIONS
INDIAN RIVER FARMS WATER CONTROL DISTRICT
 PROJ. NO. 1920.01



FIGURE 6.3
 WILLIAMS HATFIELD & STONER, INC.
 CARTER ASSOC., INC.

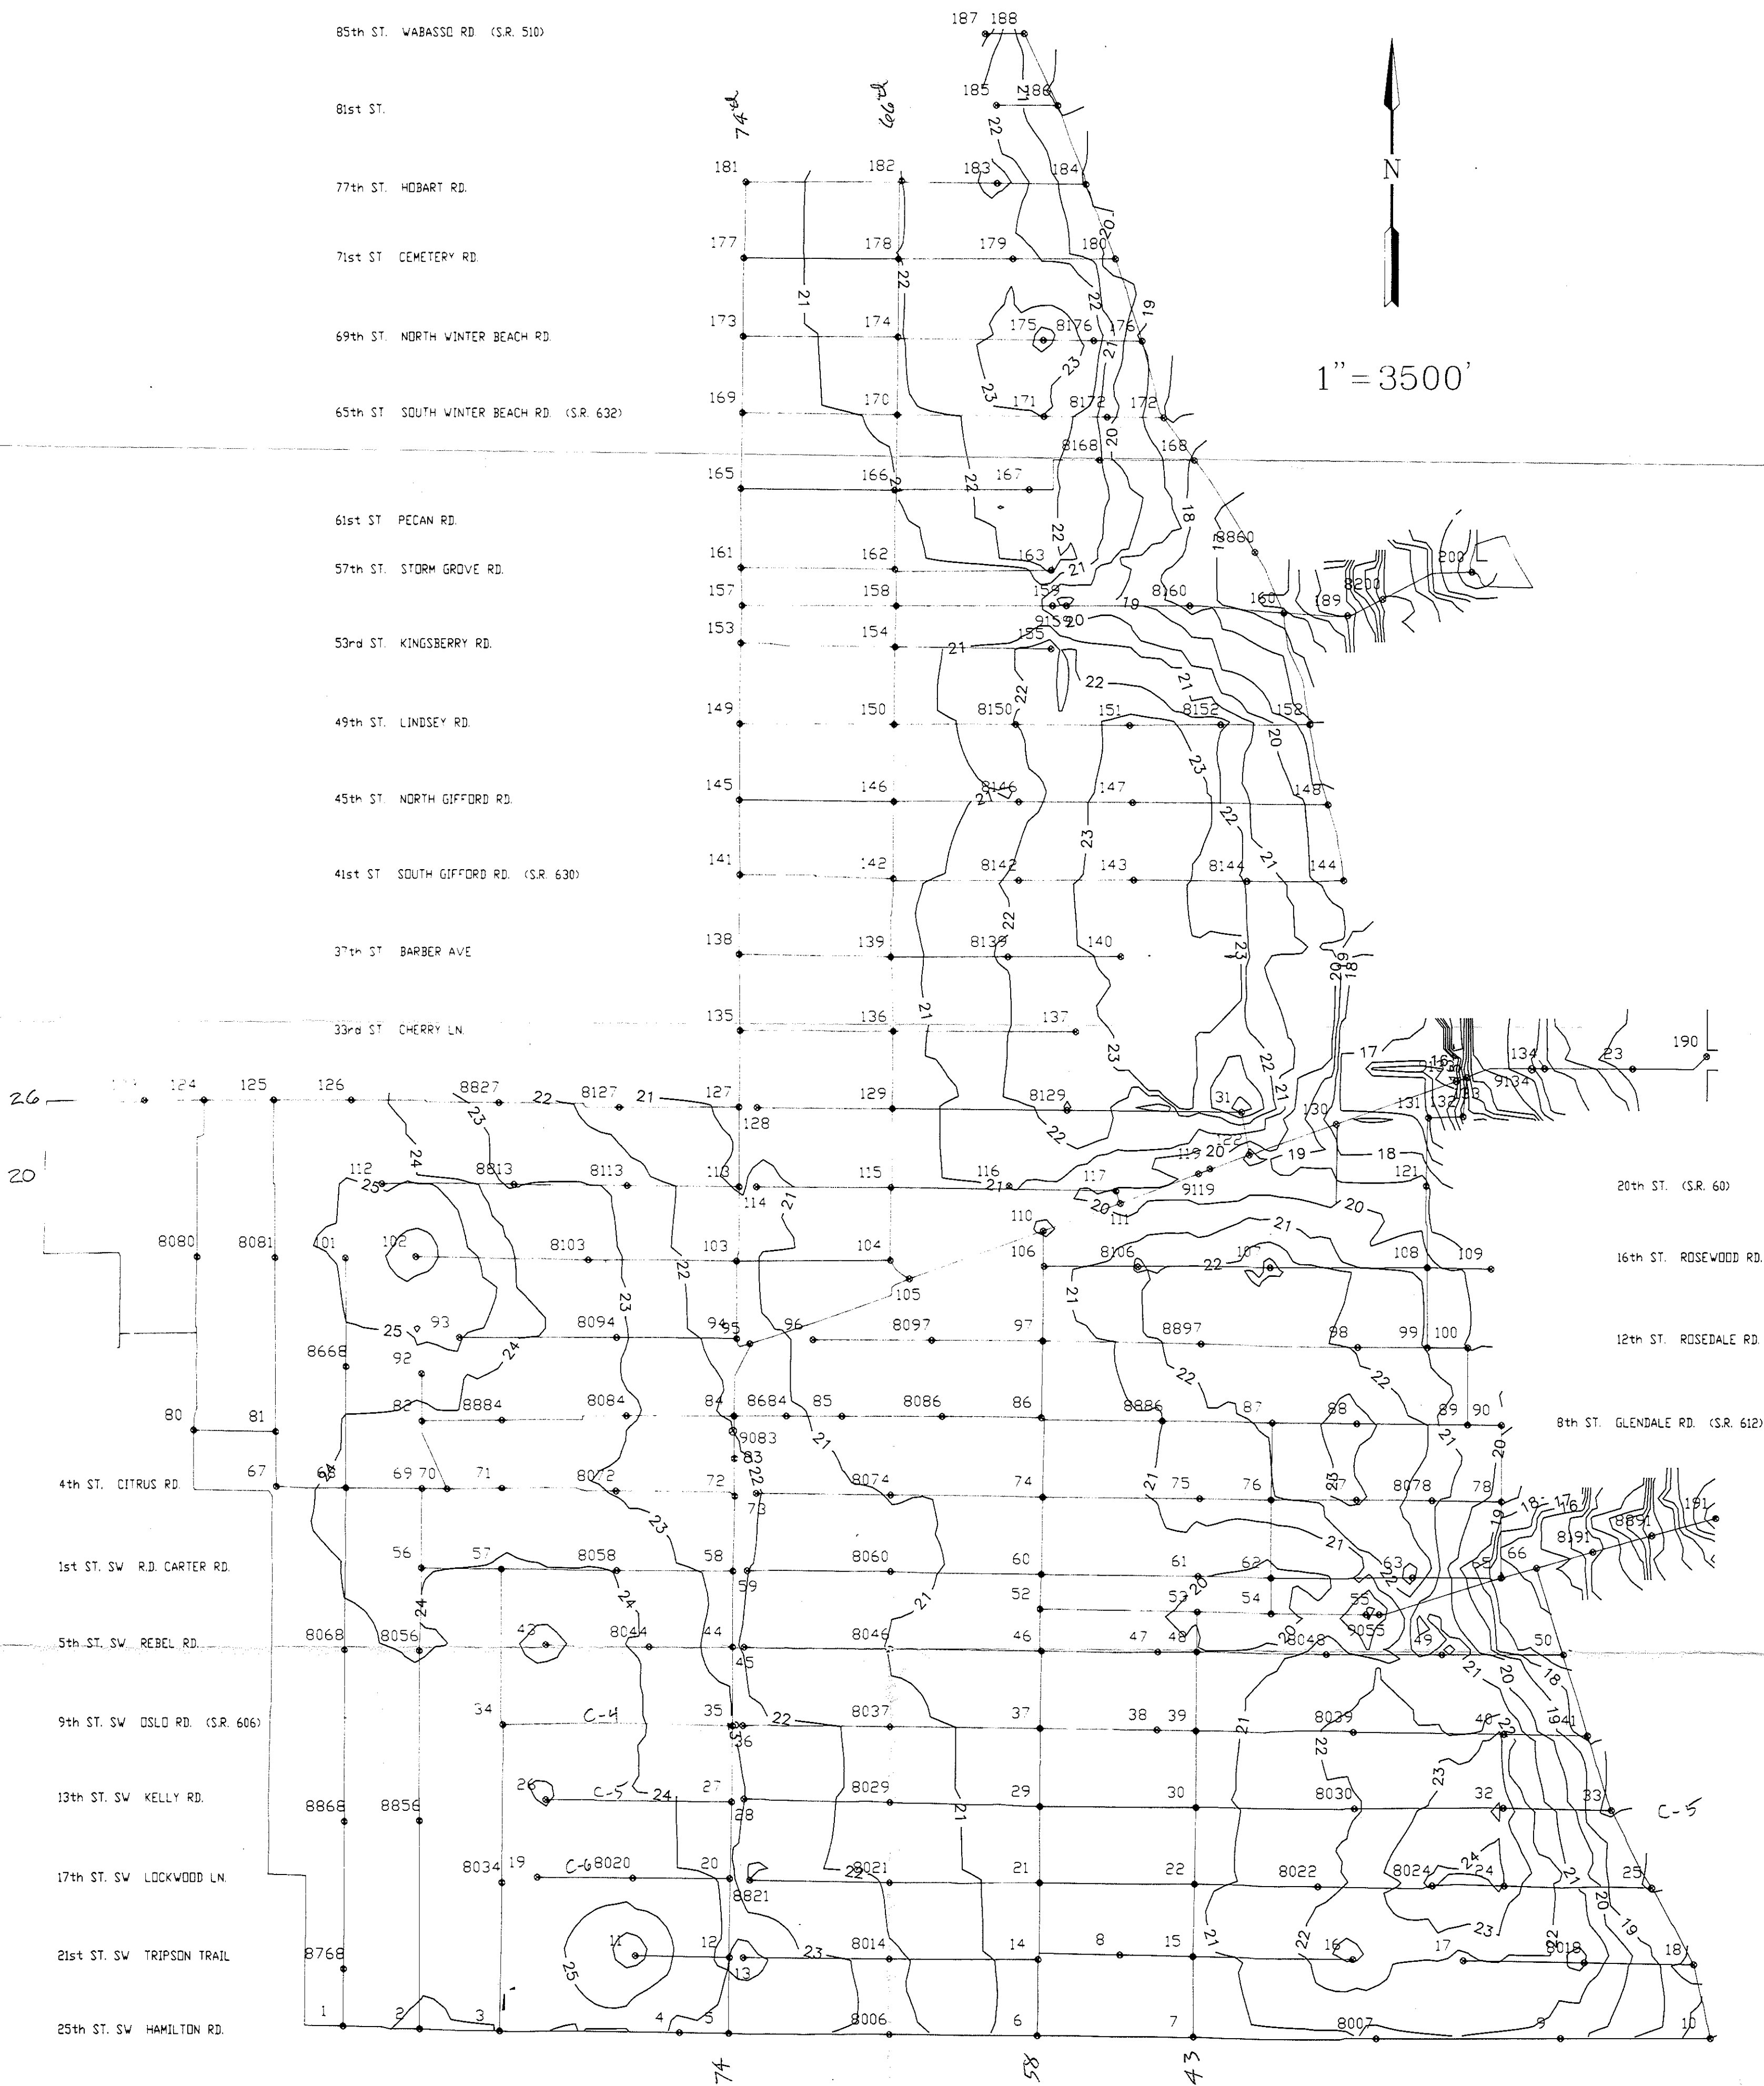

25 YEAR STORM CANAL ELEVATIONS
 INDIAN RIVER FARMS WATER CONTROL DISTRICT
 PROJ. NO. 1920.01


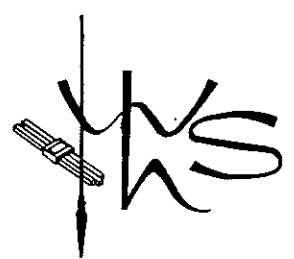


FIGURE 6.4
 WILLIAMS HATFIELD & STONER, INC.
 CARTER ASSOC., INC.

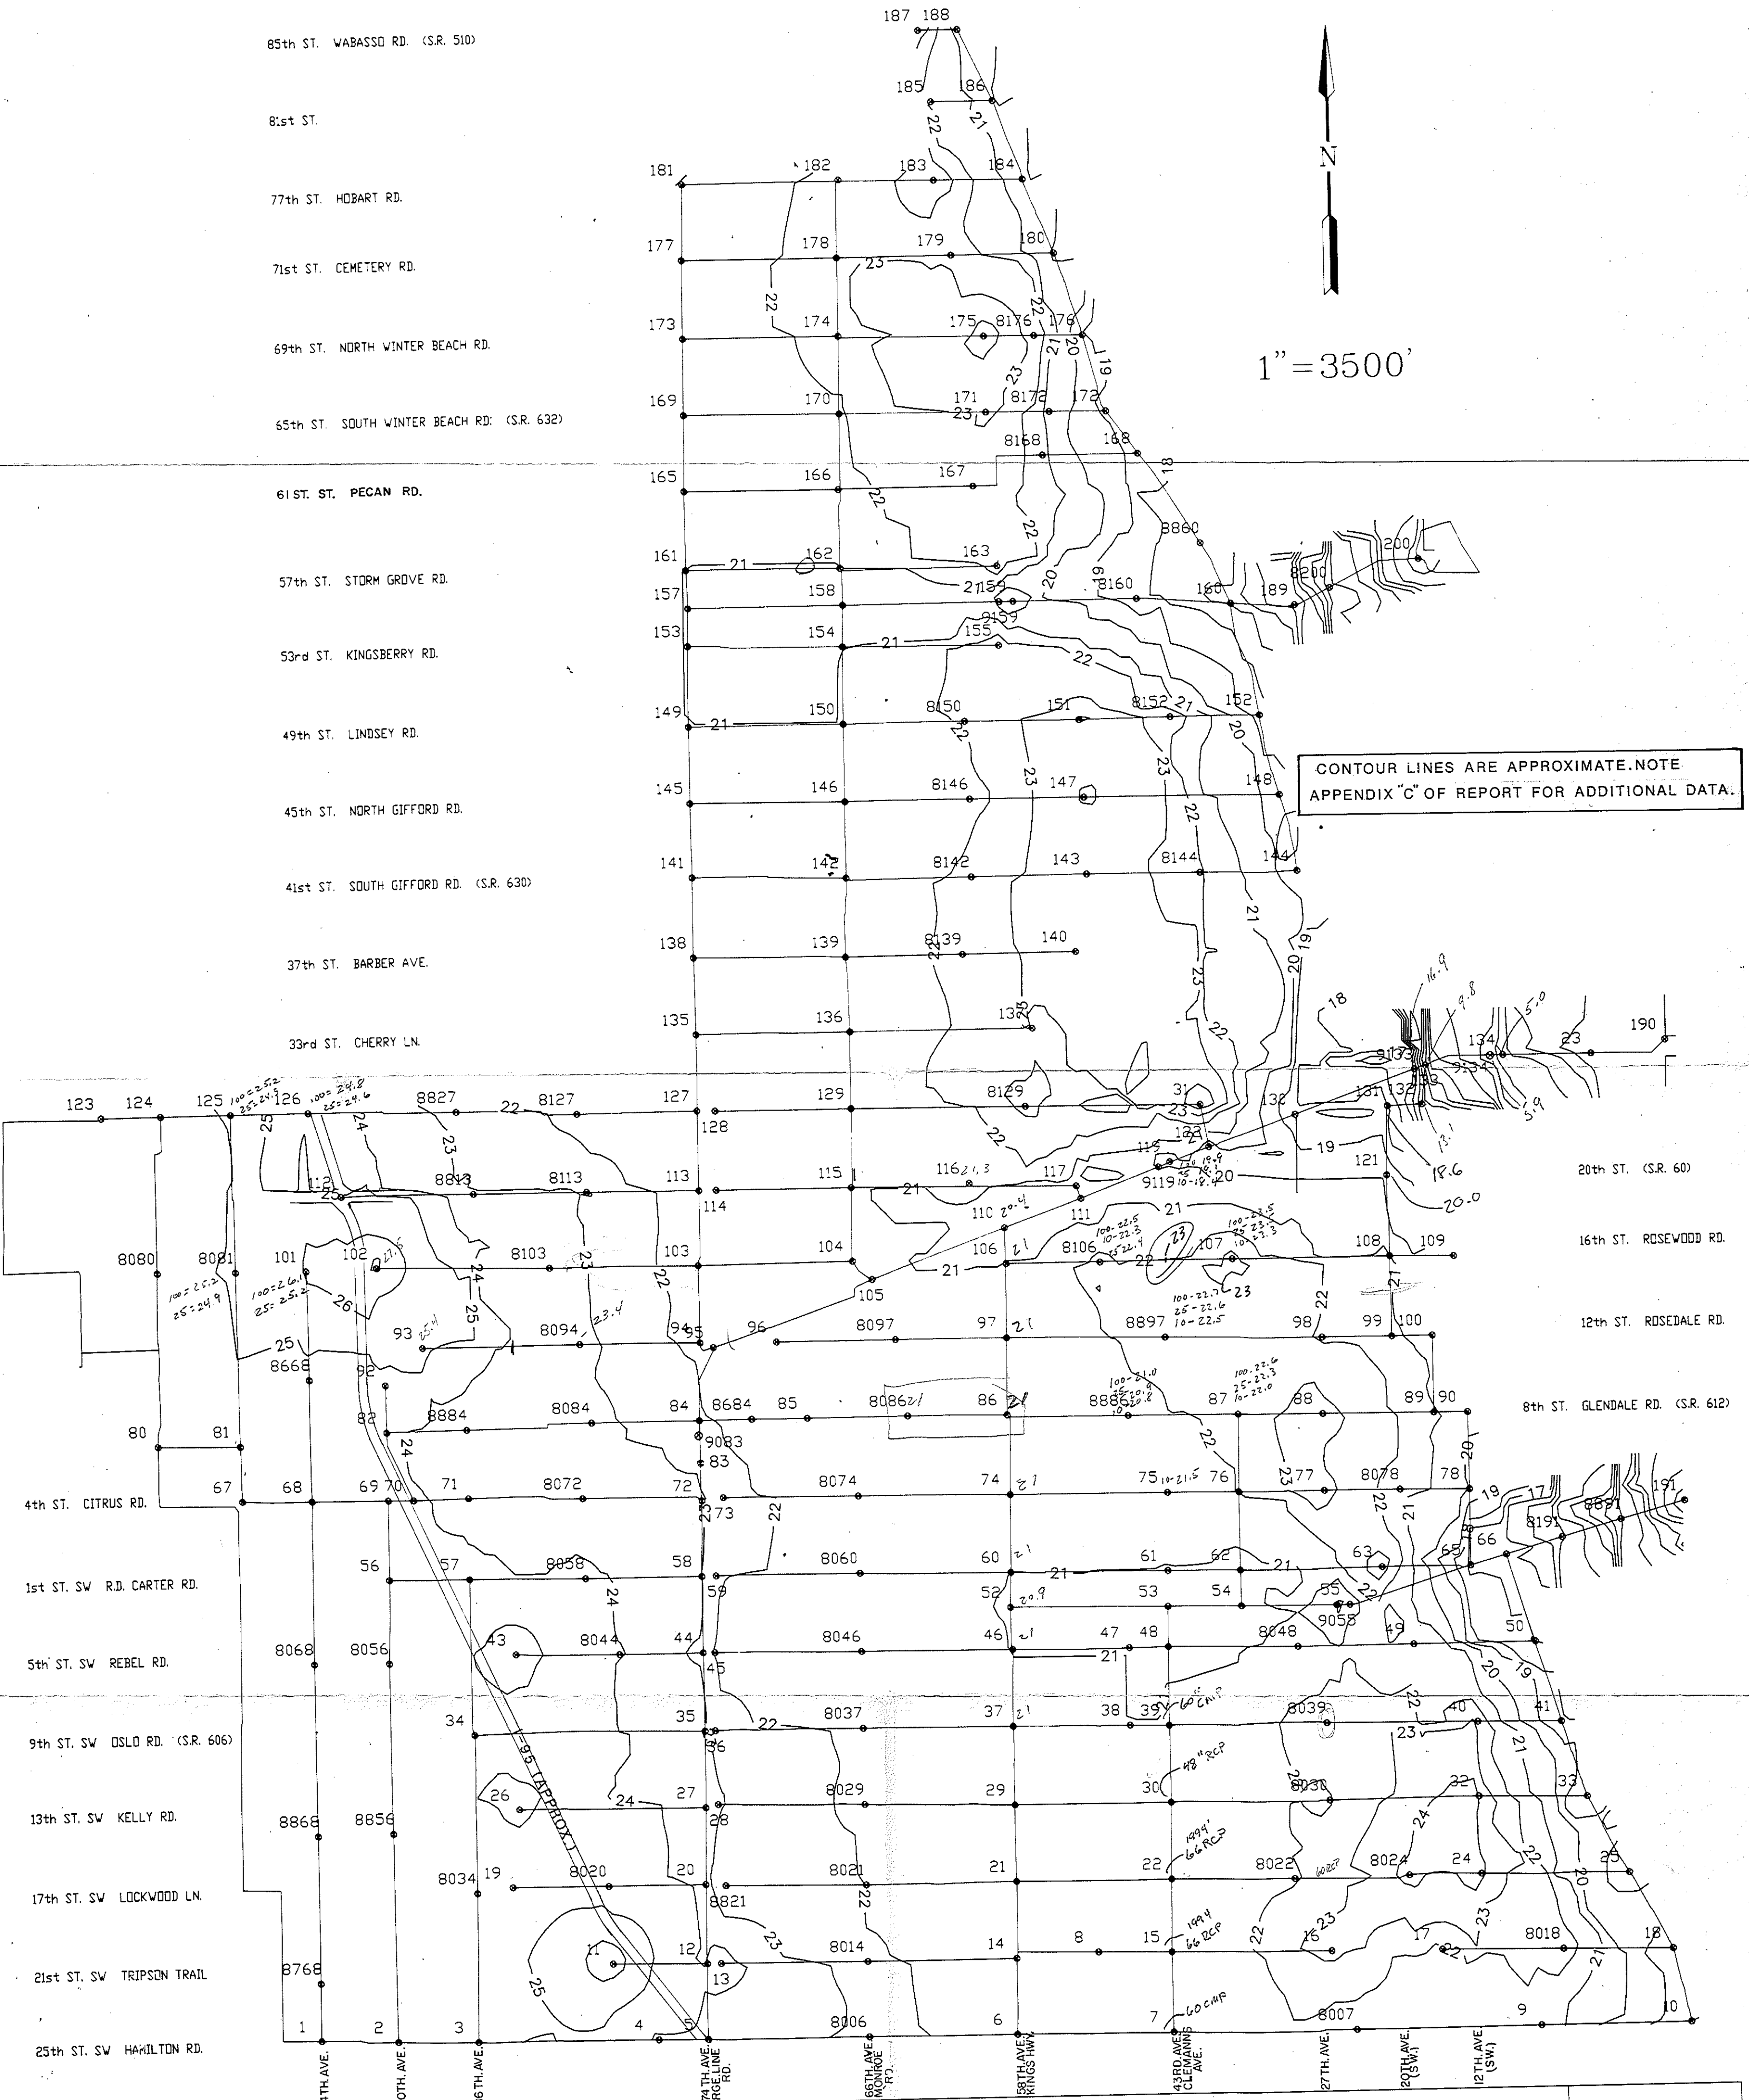

100 YEAR STORM CANAL ELEVATIONS
INDIAN RIVER FARMS WATER CONTROL DISTRICT
 PROJ. NO. 1920.01


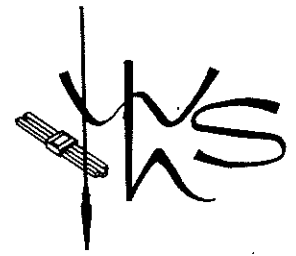



FIGURE 6.5
 WILLIAMS HATFIELD & STONER, INC.
 CARTER ASSOC., INC.

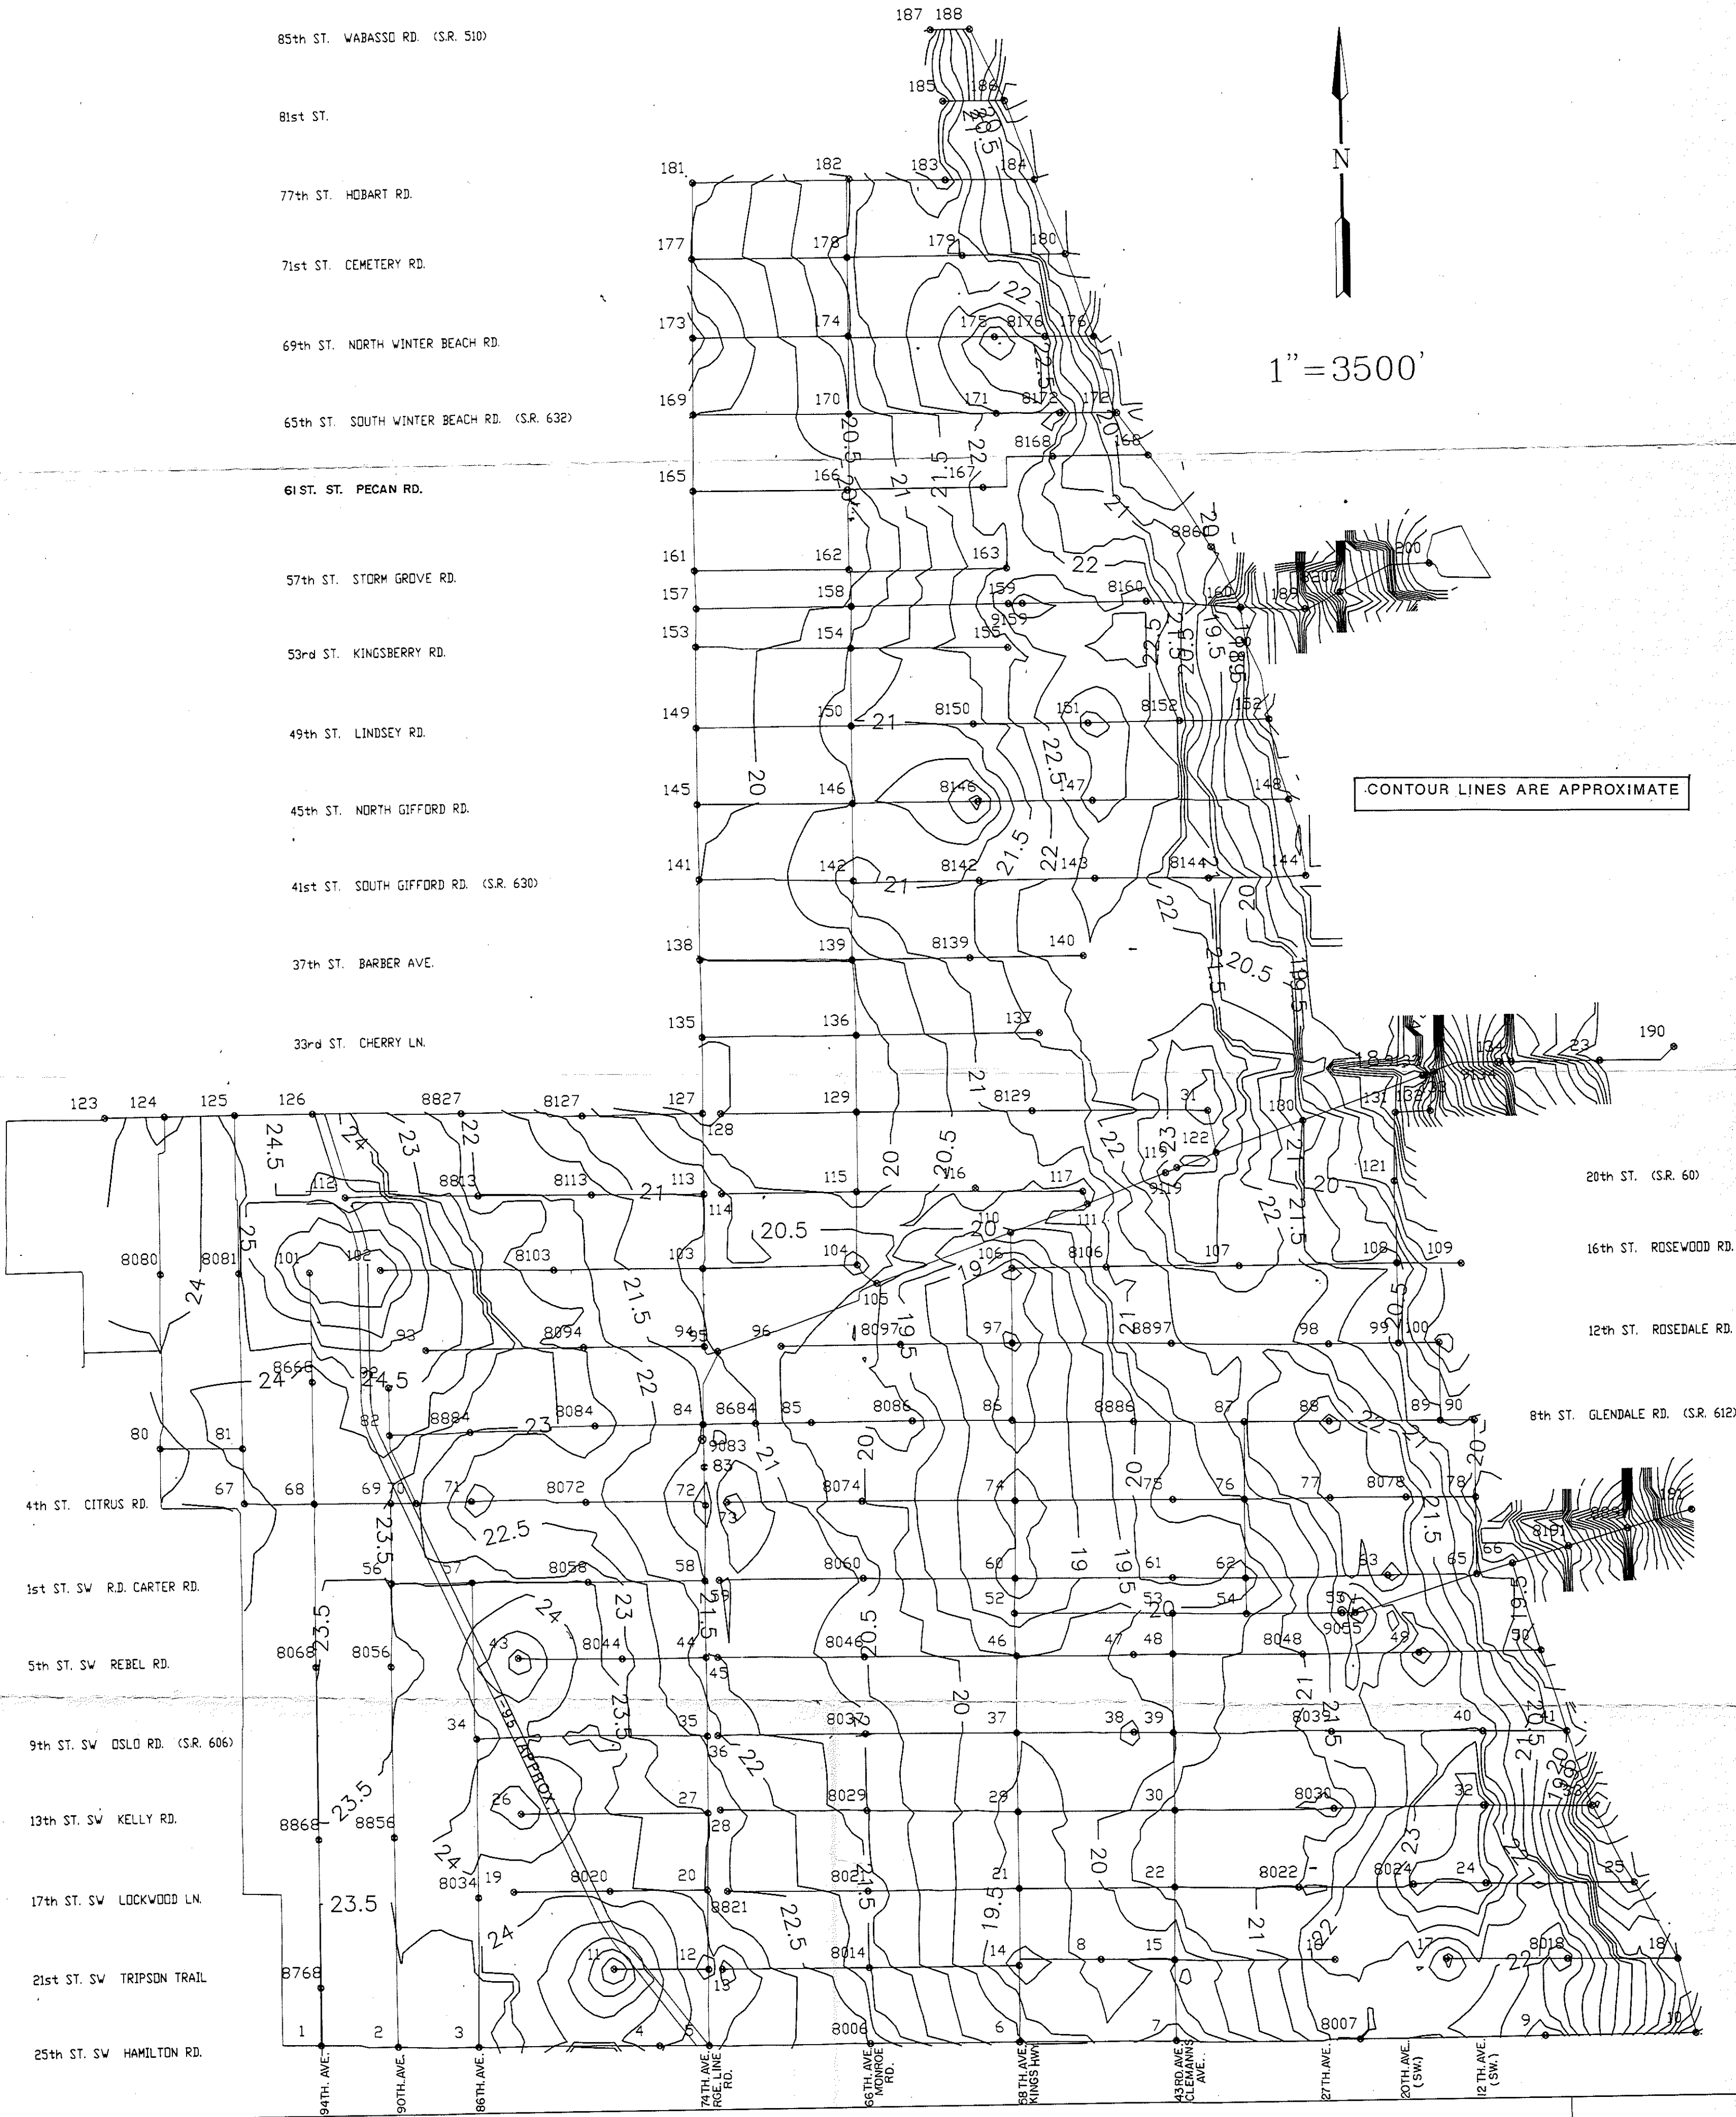

EXISTING GROUND ELEVATIONS

INDIAN RIVER FARMS WATER CONTROL DISTRICT

PROJ. NO. 1920.01

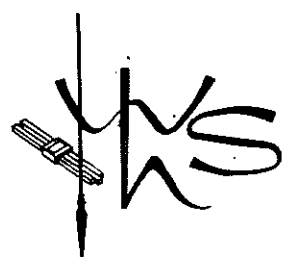

WILLIAMS HATFIELD & STONER, INC.
CARTER ASSOC., INC.

FIGURE 6.6