


SERIAL #: 002201
 DEALER: PINE RIDGE MODULAR HOMES (-)

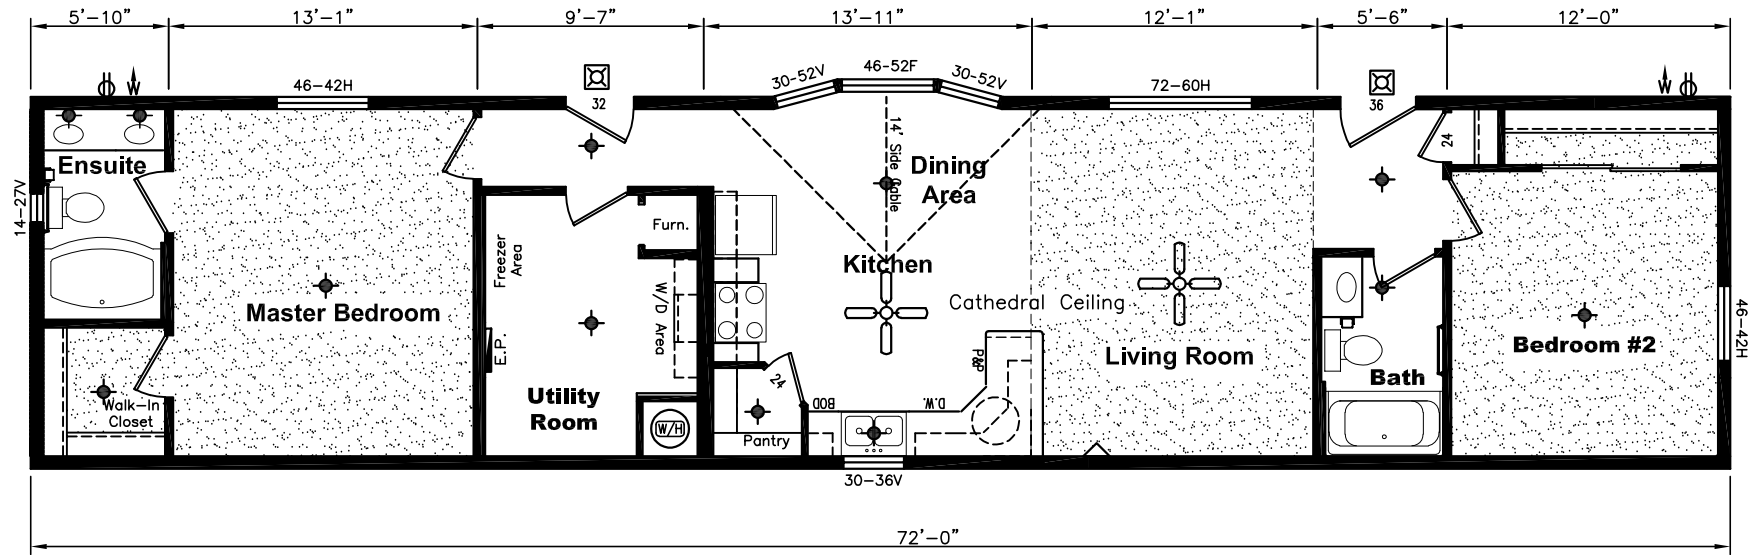

LEGEND

- STANDARD TELEPHONE JACK / CABLE TV OUTLET
- STANDARD FROST FREE EXTERIOR TAP
- STANDARD EXTERIOR GFI

HOUSE HEIGHT = 13'-6"

APPROVED TO BUILD:

SIGNATURE

DATE

SHELTER
 HOME SYSTEMS
 ESTEVAN MFG. DIVISION

DESCRIPTION:
 16 x 72

DRAWING:
 BROCHURE

MAINLINE

MODEL #:
 Q19222ML

SCALE:
 NOT TO SCALE

DATE:
 8-Mar-22

DRAWN: SHEET:
 B.S. 1 OF 1