


SERIAL #: 001965  
 DEALER: PINE RIDGE MODULAR HOMES (STOCK)

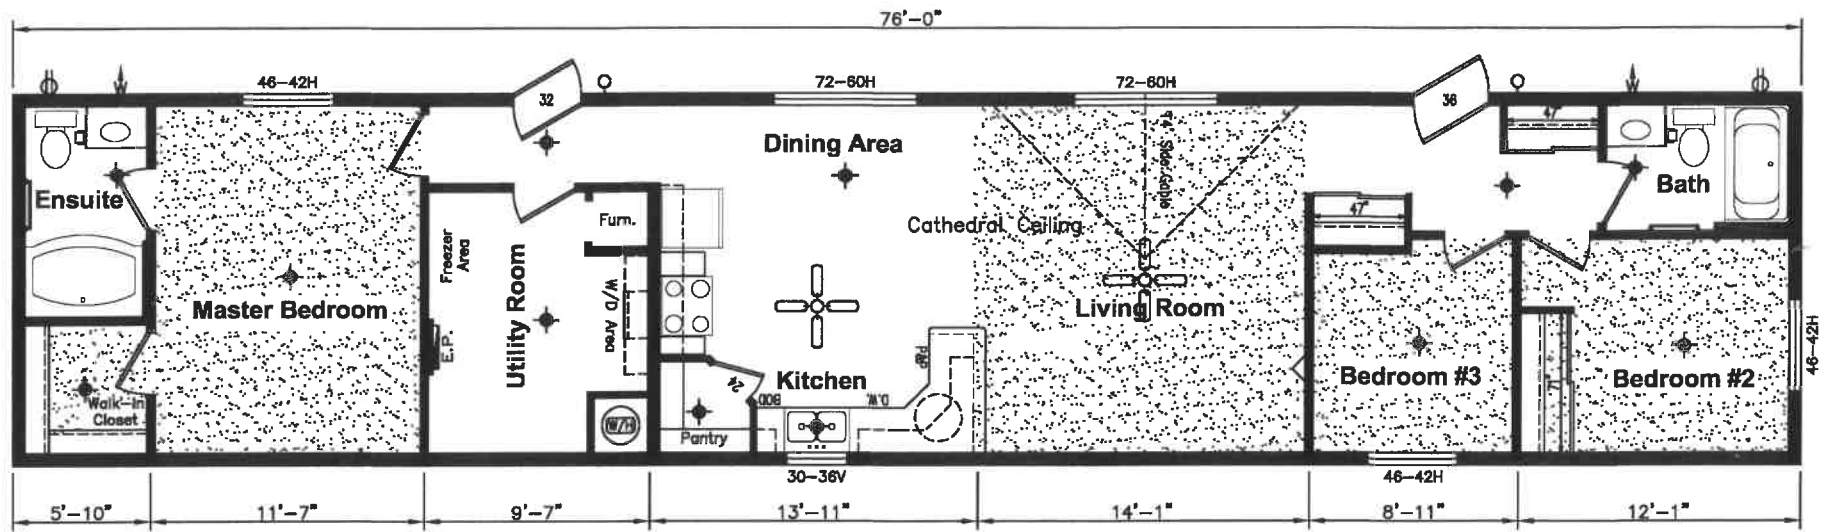


**LEGEND**

- STANDARD TELEPHONE JACK / CABLE TV OUTLET
- STANDARD FROST FREE EXTERIOR TAP
- STANDARD EXTERIOR GFI

HOUSE HEIGHT = 13'-6"

APPROVED TO BUILD:  SIGNATURE	<b>SHELTER HOME SYSTEMS</b> ESTEVAN MFG. DIVISION	DESCRIPTION: 16 x 76 3FB-2B			
		DRAWING: BROCHURE			
DATE	MODEL #: ML-161	SCALE: NOT TO SCALE	DATE: 30-Mar-21	DRAWN: S.Y.	SHEET: 1 OF 1

Lot # 37

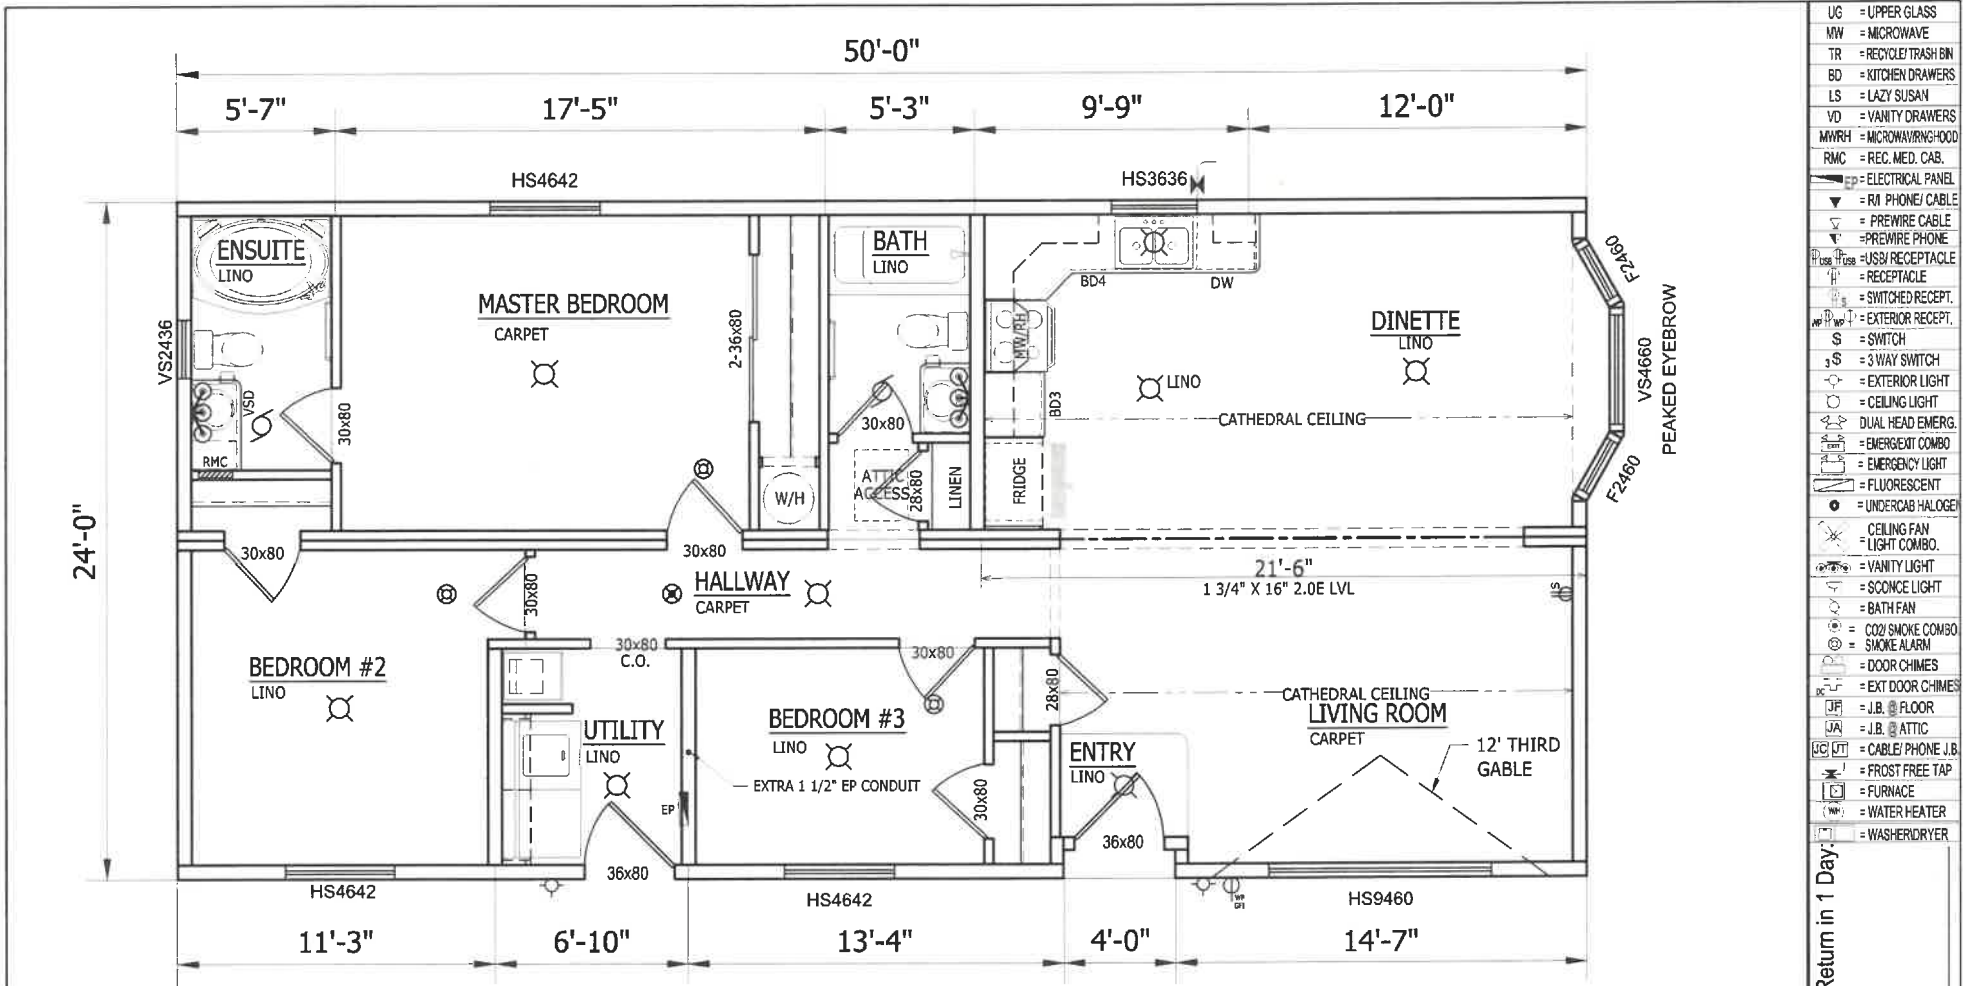

- UG = UPPER GLASS
- MW = MICROWAVE
- TR = RECYCLE/TRASH BIN
- BD = KITCHEN DRAWERS
- LS = LAZY SUSAN
- VD = VANITY DRAWERS
- MWRH = MICROWAVE/RANGE HOOD
- RMC = REC. MED. CAB.
- EP = ELECTRICAL PANEL
- RA = PHONE/ CABLE
- PC = PREWIRE CABLE
- PP = PREWIRE PHONE
- UR = USB/ RECEPTACLE
- R = RECEPTACLE
- SR = SWITCHED RECEPT.
- ER = EXTERIOR RECEPT.
- S = SWITCH
- 3S = 3 WAY SWITCH
- EL = EXTERIOR LIGHT
- CL = CEILING LIGHT
- DHE = DUAL HEAD EMERG.
- ECC = EMERGENCY COMBO
- ELI = EMERGENCY LIGHT
- FL = FLUORESCENT
- UHL = UNDERCAB HALOGEN
- CF = CEILING FAN
- LCC = LIGHT COMBO.
- VL = VANITY LIGHT
- SL = SCIENCE LIGHT
- BF = BATH FAN
- CS = CO2/ SMOKE COMBO
- SA = SMOKE ALARM
- DC = DOOR CHIMES
- EDC = EXT DOOR CHIMES
- JF = J.B. @ FLOOR
- JA = J.B. @ ATTIC
- CP = CABLE/ PHONE J.B.
- FF = FROST FREE TAP
- F = FURNACE
- WH = WATER HEATER
- WD = WASHER/ DRYER

Please Sign and Return in 1 Day.



CLIENT:  
**21-467 - STOCK**  
 PINE RIDGE MODULAR HOMES LTD.

TITLE:  
**CONFIRMATION DRAWING**

MODEL:  
**GDII-4480**


DWG BY: RM  
 DATE: 2021-09-29  
 SCALE: NTS  
 FILE: 21-467.dwg  
 CHKD BY:

DATE	REVISION DESCRIPTION




BY: \_\_\_\_\_  
 PRODUCTION #:  
**QT004298**  
 DWG #:  
**CF1**

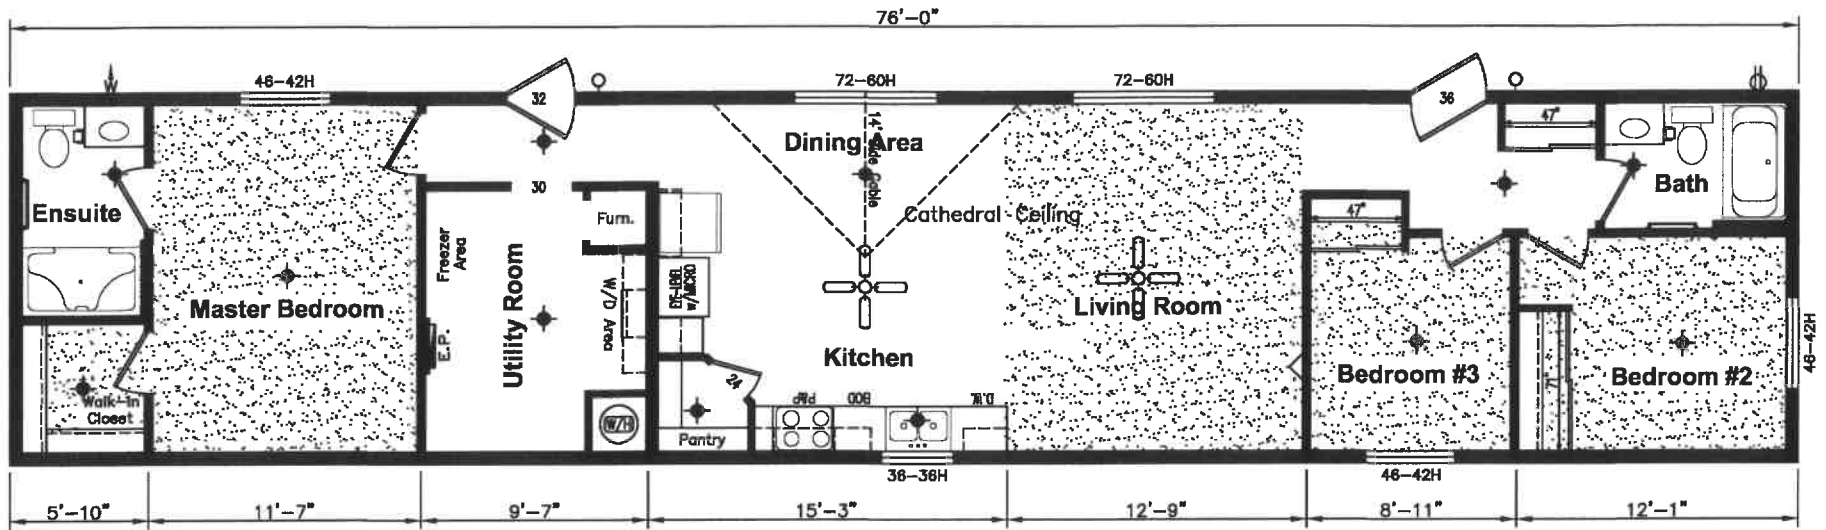

SERIAL #: 001981  
 DEALER: PINE RIDGE MODULAR HOMES (STOCK)



**LEGEND**

-  STANDARD TELEPHONE JACK / CABLE TV OUTLET
-  STANDARD FROST FREE EXTERIOR TAP
-  STANDARD EXTERIOR GFI


HOUSE HEIGHT = 13'-6"

APPROVED TO BUILD:		DESCRIPTION: 16 x 76 3FB-2B	
SIGNATURE		DRAWING: BROCHURE	
DATE		MAINLINE	
MODEL #: ML-161	SCALE: NOT TO SCALE	DATE: 30-Mar-21	DRAWN: SHEET: S.Y. 1 OF 1

**SHELTER HOME SYSTEMS**  
 ESTEVAN MFG. DIVISION

Lot 40

SERIAL #: 001976  
 DEALER: PINE RIDGE MODULAR HOMES (DEBRA SCHNEIDER)

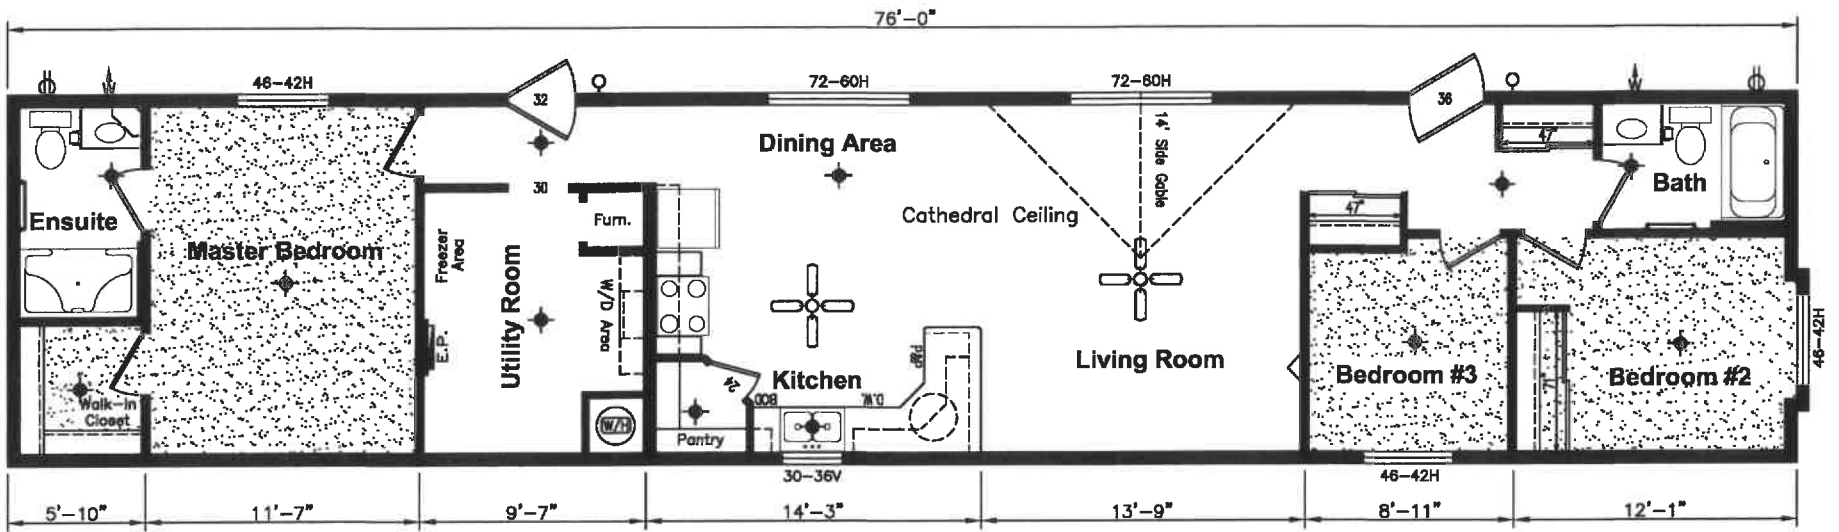

**LEGEND**


- STANDARD TELEPHONE JACK / CABLE TV OUTLET
- STANDARD FROST FREE EXTERIOR TAP
- STANDARD EXTERIOR GFI

HOUSE HEIGHT = 13'-6"




APPROVED TO BUILD:	<b>SHELTER HOME SYSTEMS</b> ESTEVAN MFG. DIVISION	DESCRIPTION: 16 x 76 3FB-2B			
		DRAWING: BROCHURE			
SIGNATURE		MAINLINE			
DATE	MODEL #: ML-161	SCALE: NOT TO SCALE	DATE: 31-Mar-21	DRAWN: S.Y.	SHEET: 1 OF 1

Lot-41

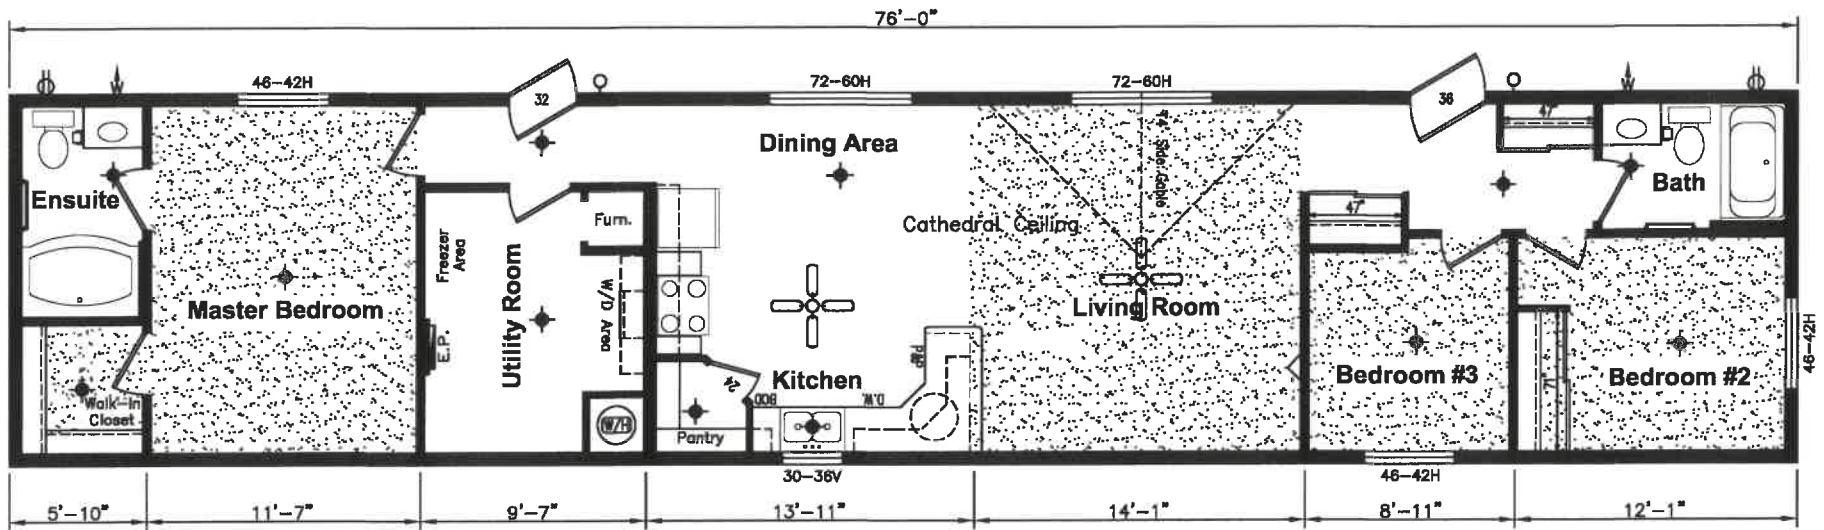SERIAL #: 001965  
 DEALER: PINE RIDGE MODULAR HOMES (STOCK)



**LEGEND**

-  STANDARD TELEPHONE JACK / CABLE TV OUTLET
-  STANDARD FROST FREE EXTERIOR TAP
-  STANDARD EXTERIOR GFI

HOUSE HEIGHT = 13'-6"

APPROVED TO BUILD:

SIGNATURE

DATE

**SHELTER HOME SYSTEMS**  
 ESTEVAN MFG. DIVISION

DESCRIPTION:  
 16 x 76 3FB-2B

DRAWING:  
 BROCHURE

MAINLINE

MODEL #:  
 ML-161

SCALE:  
 NOT TO SCALE

DATE:  
 30-Mar-21

DRAWN: SHEET:  
 S.Y. 1 OF 1

# Grace Estates



37


38

18.539

27.835


28.216

Lot 38

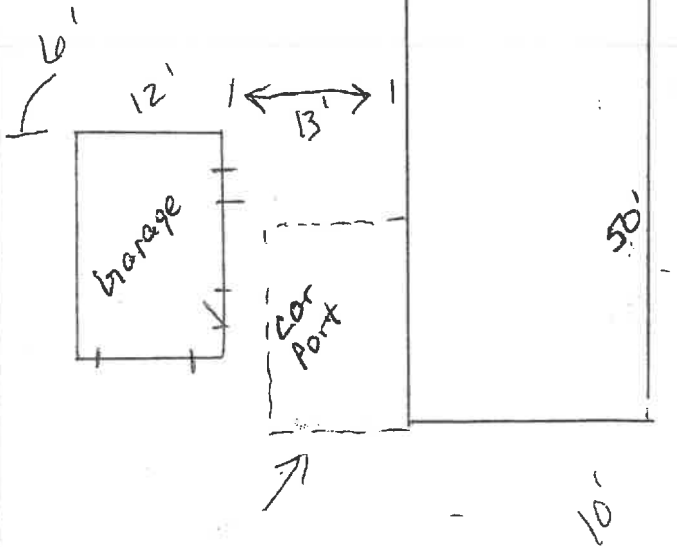

15'

13'

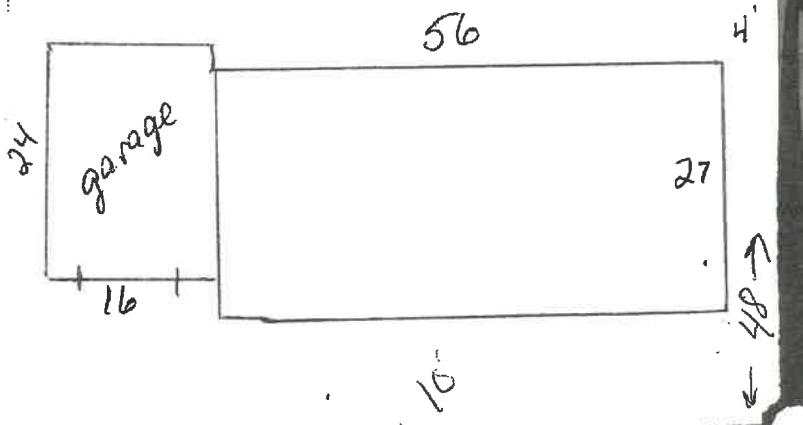

48'

59'

89'

