


# SITE DEVELOPMENT PLAN

## ERF 278 BRENTON ON SEA

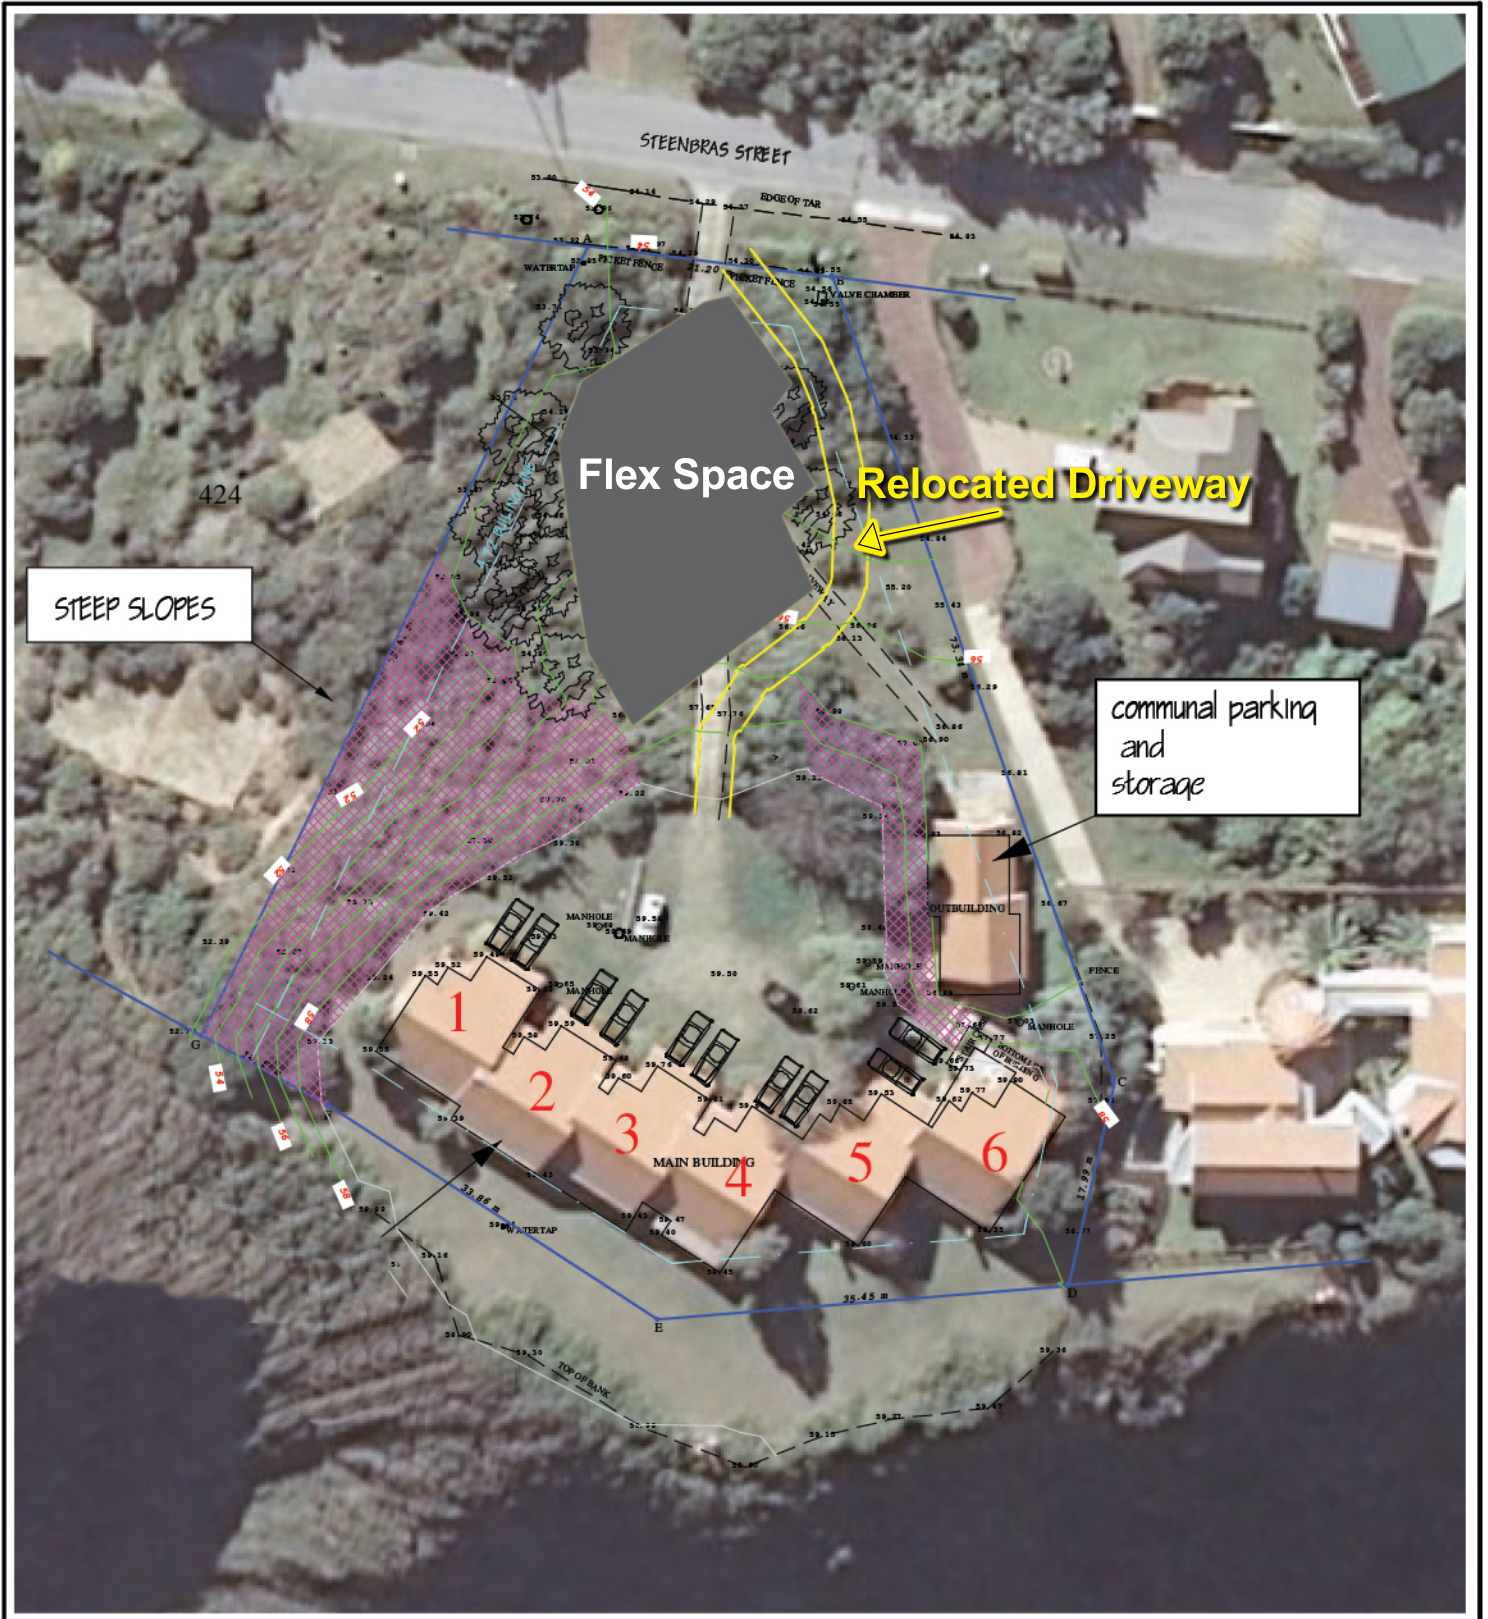

ERF 278 BRENTON

ZONING: RESIDENTIAL II  
 SIZE: 4590m<sup>2</sup>  
 DENSITY: 20 UNITS PER Ha  
 BUILDING FOOTPRINT: 1095m<sup>2</sup>  
 COVERAGE: 24%  
 BUILDING LINES :4.72m ALL BOUNDARIES



SCALE 1:650