


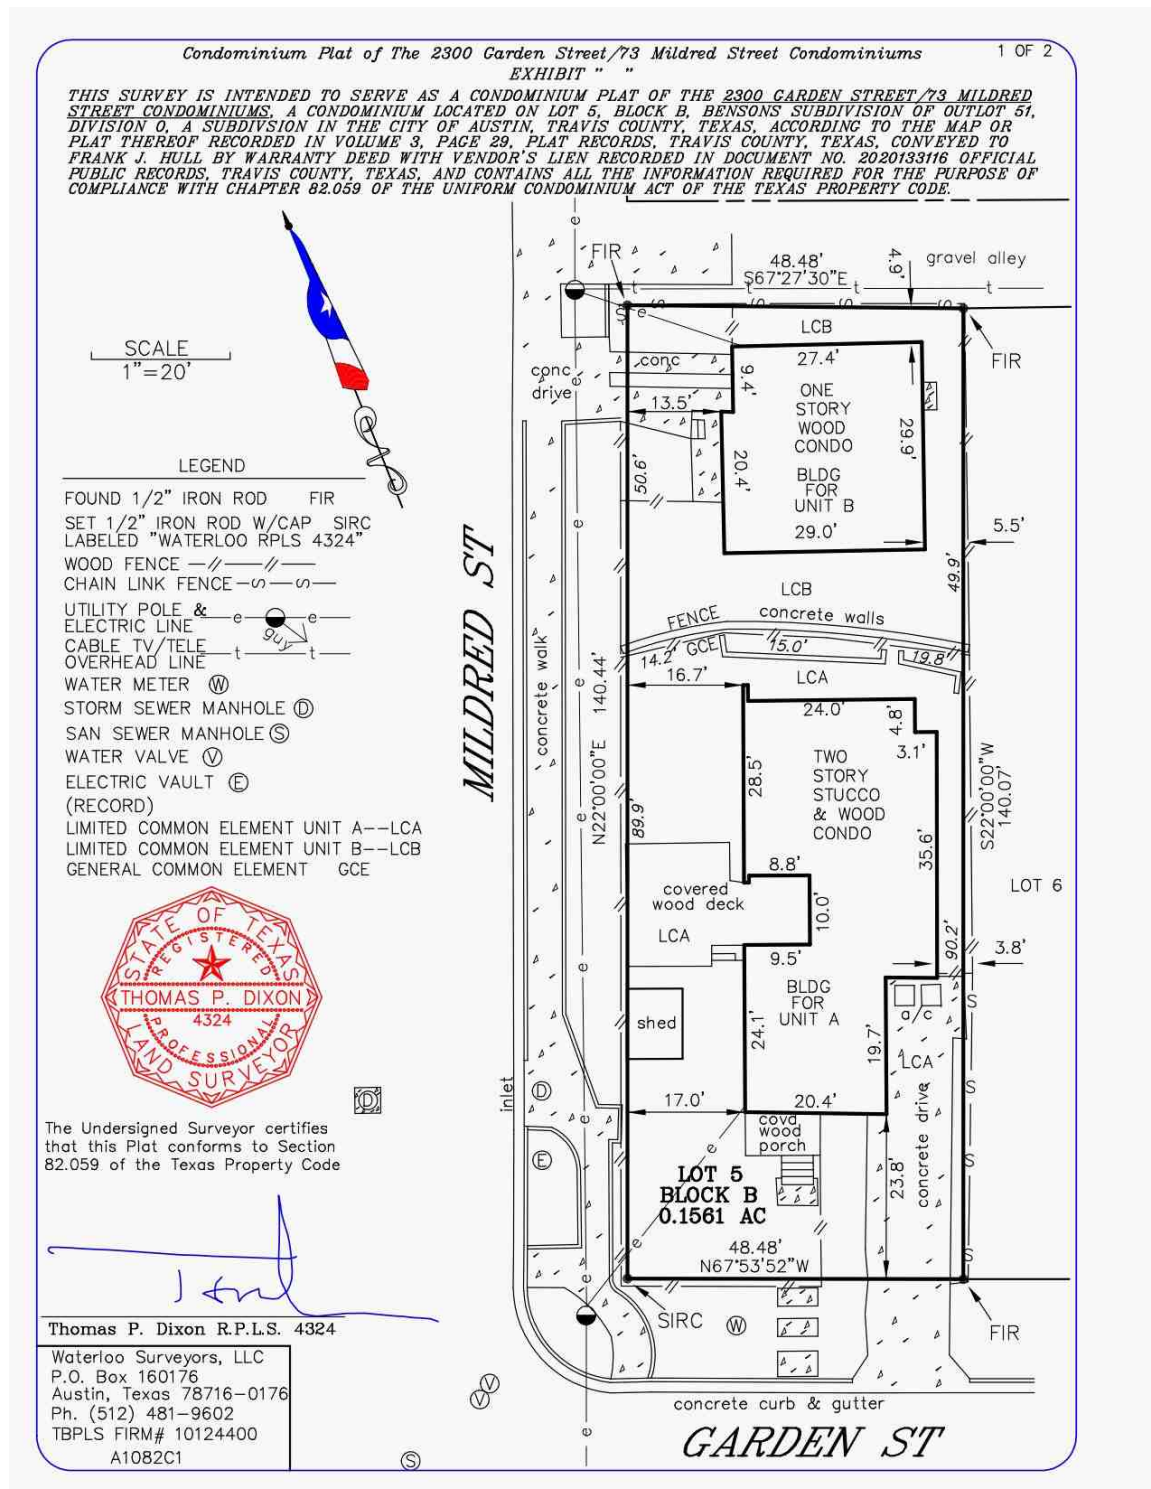


Condominium Plat of The 2300 Garden Street/73 Mildred Street Condominiums

2 OF 2

EXHIBIT " "


UNIT A

UNIT A--4453 SQ FT
 UNIT A LCE
 CONDO BLDG--1408 SQ FT
 COVD WOOD DECK--380 SQ FT
 CONC DRIVE--497 SQ FT
 WOOD PORCH--67 SQ FT
 PORCH STEPS--38 SQ FT
 SHED--81 SQ FT
 YARD--1982 SQ FT

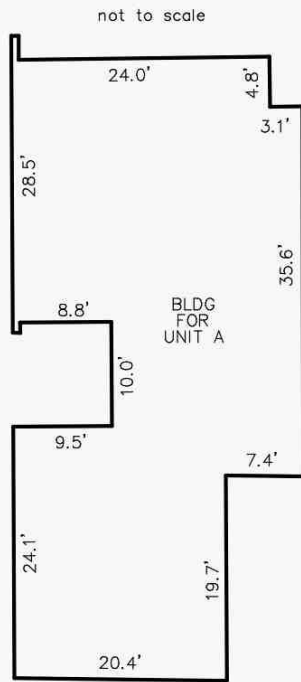

UNIT B

UNIT B--2346 SQ FT
 UNIT B LCE
 CONDO BLDG--851 SQ FT
 COVD CONC PORCH--58 SQ FT
 CONC DRIVE--123 SQ FT
 CONC PATIO-- 8 SQ FT
 YARD--1306 SQ FT

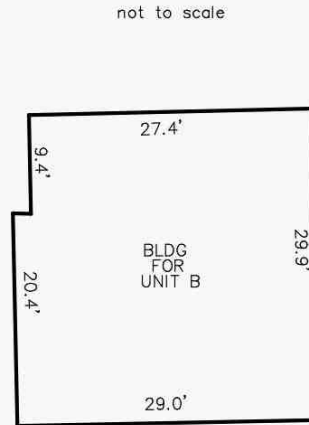

LIMITED COMMON ELEMENT UNIT A--LCA
 LIMITED COMMON ELEMENT UNIT B--LCB

Waterloo Surveyors, LLC
 P.O. Box 160176
 Austin, Texas 78716-0176
 Ph. (512) 481-9602
 TBPLS FIRM# 10124400
 A1082C2