














 


# Dudley Pond Area Drainage Conditions



## Legend

-  Well
-  Manhole
-  Inlet
-  End Wall or Head Wall

## Pipe Conditions

-  Good
-  Bad
-  Unknown
-  2009 Parcels
-  Federal or State Land
-  Town Land
-  Water Body
-  Building Roof-Print (2008)
-  Primary Road
-  Secondary Road
-  Walking Trails
-  10 ft. Contours

AREA OF  
DETAIL

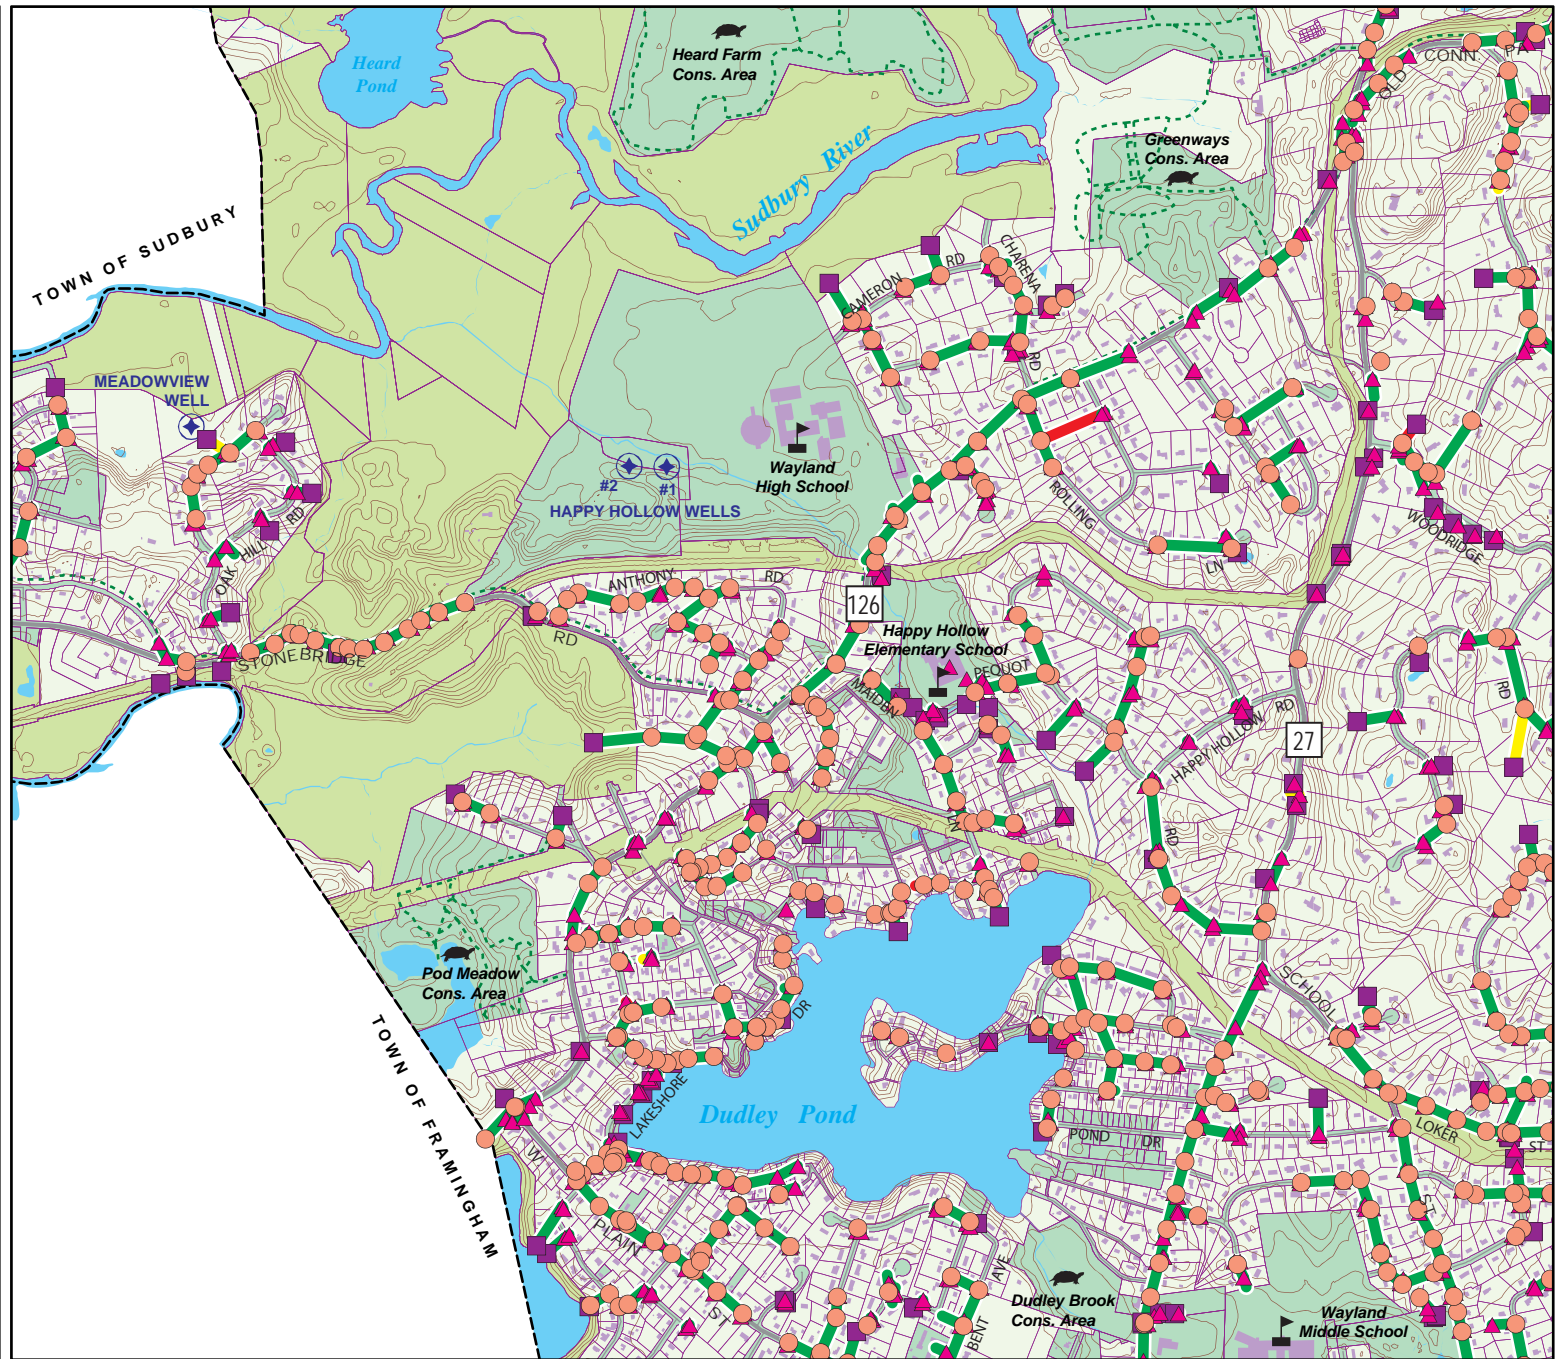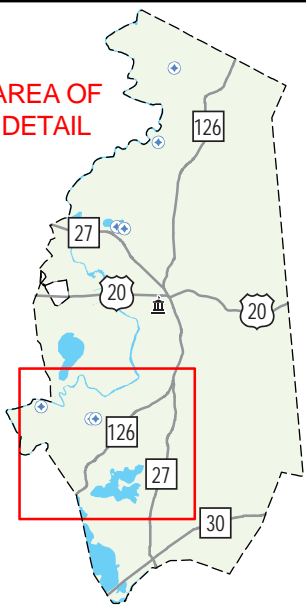

Town  
of  
Wayland

Survey Department  
Wayland GIS  
41 Cochituate Road  
Wayland, Massachusetts 01778  
November, 2010

**DISCLAIMER:** The information depicted on this map is for planning purposes only. It may not be adequate for legal boundary definition, regulatory interpretation or conveyancing purposes.

0 335 670 1,340 2,010 2,680  
Feet

