


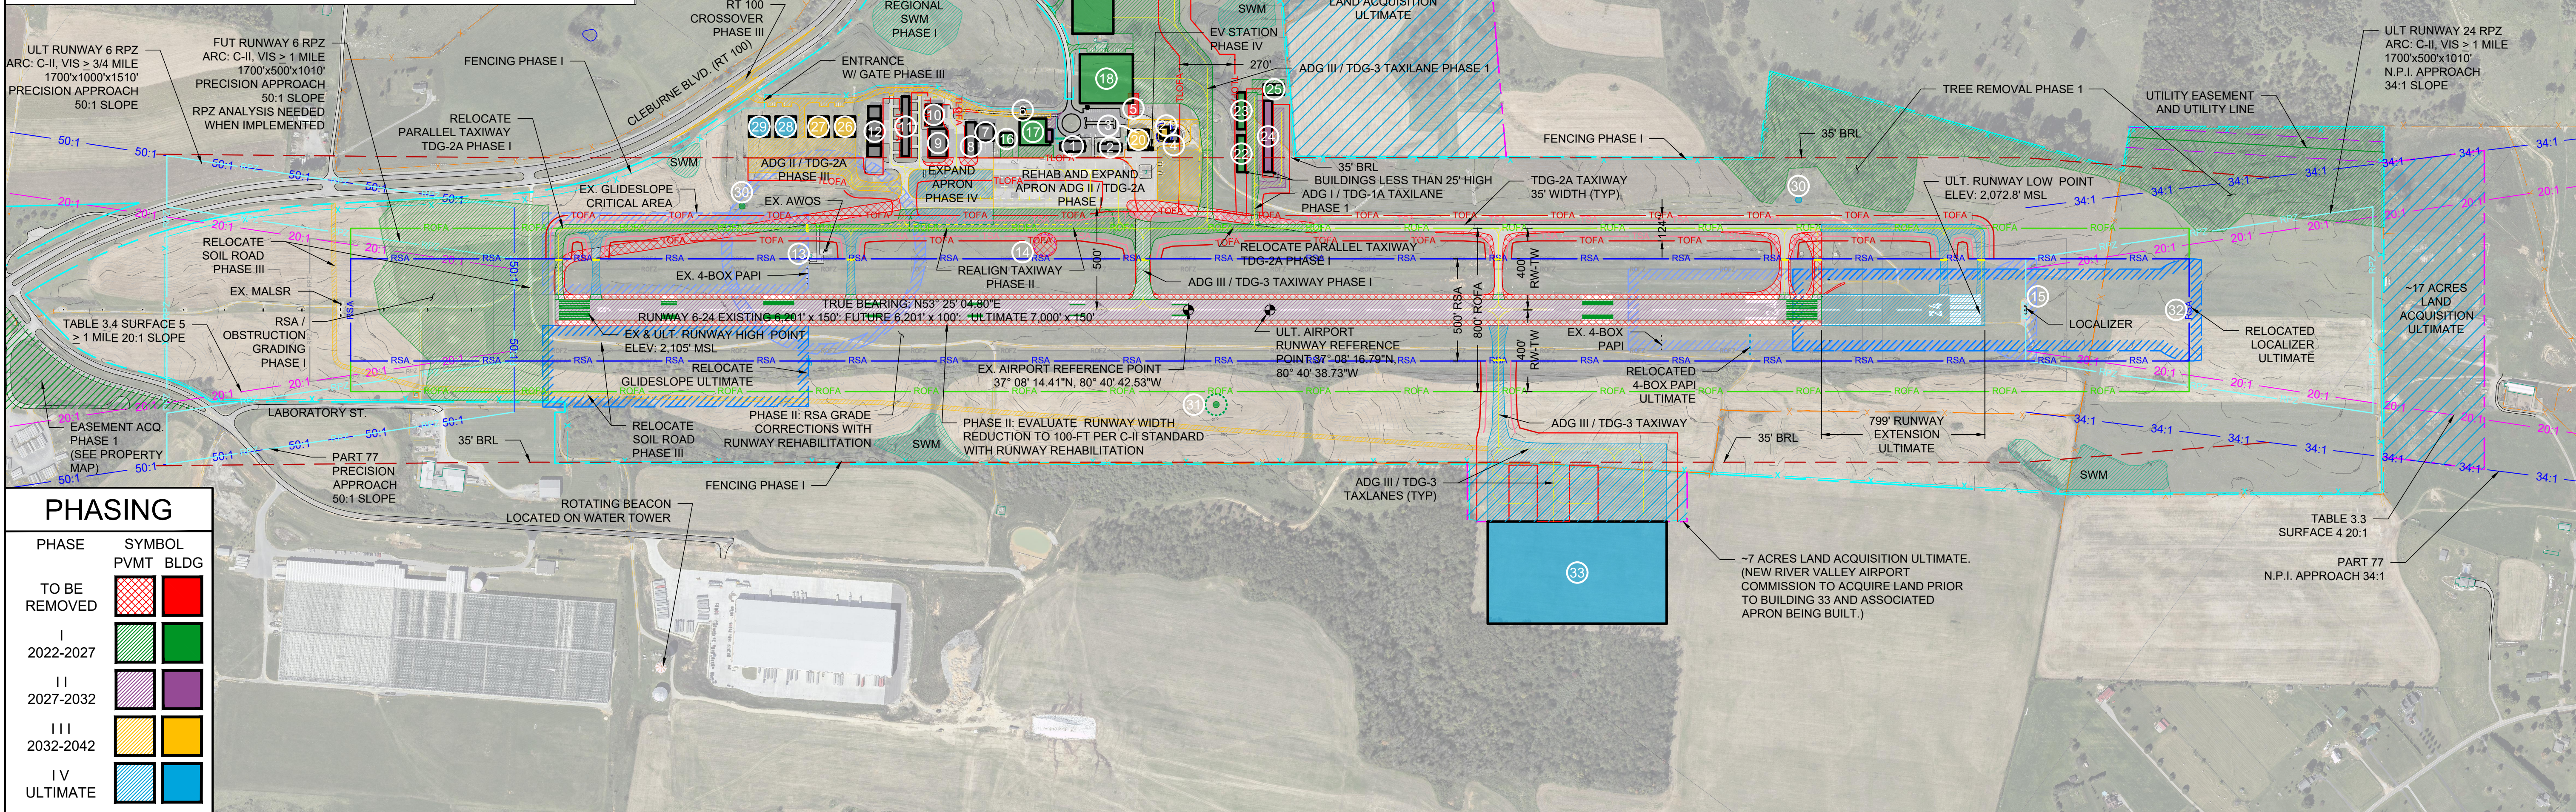

6/12/2024 1:51:15 PM
PROJECTS\NEW RIVER VALLEY AC2023046714CL - MASTER PLAN\ALP CAD3-4 AIRPORT LAYOUT AND TERMINAL PLANS.DWG