



TYPICAL SECTION THROUGH EXTERNAL WALL SUPPORTS
SCALE 1:10

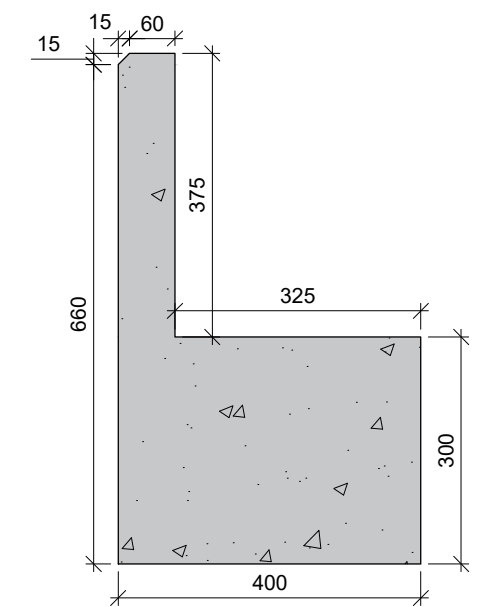

EXTERNAL GROUND BEAM GEOMETRY
SCALE 1:10

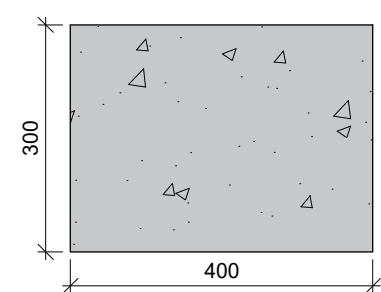

INTERNAL GROUND BEAM GEOMETRY
SCALE 1:10



Kilcotton,
Borris-in-Ossory,
Co. Laois,
R32 P9D0

Tel: +353 (0) 57 873 8579
Email: info@hithermhomes.com
Web: www.hithermhomes.com

CLIENT:	HI-THERM HOMES	
ARCHITECT:		
PROJECT:	HI-THERM HOMES	
TITLE:	PRECAST GROUND BEAMS: "SPANBEAM" TYPICAL SECTIONS & GEOMETRY	
DATE:	12/09/2023	DRAWING NO: 20-041-S-10
DRAWN BY:	SK	APPROVED BY: AMG
SCALE:	1:5 & 1:10 @ A3	STAGE: INFORMATION