


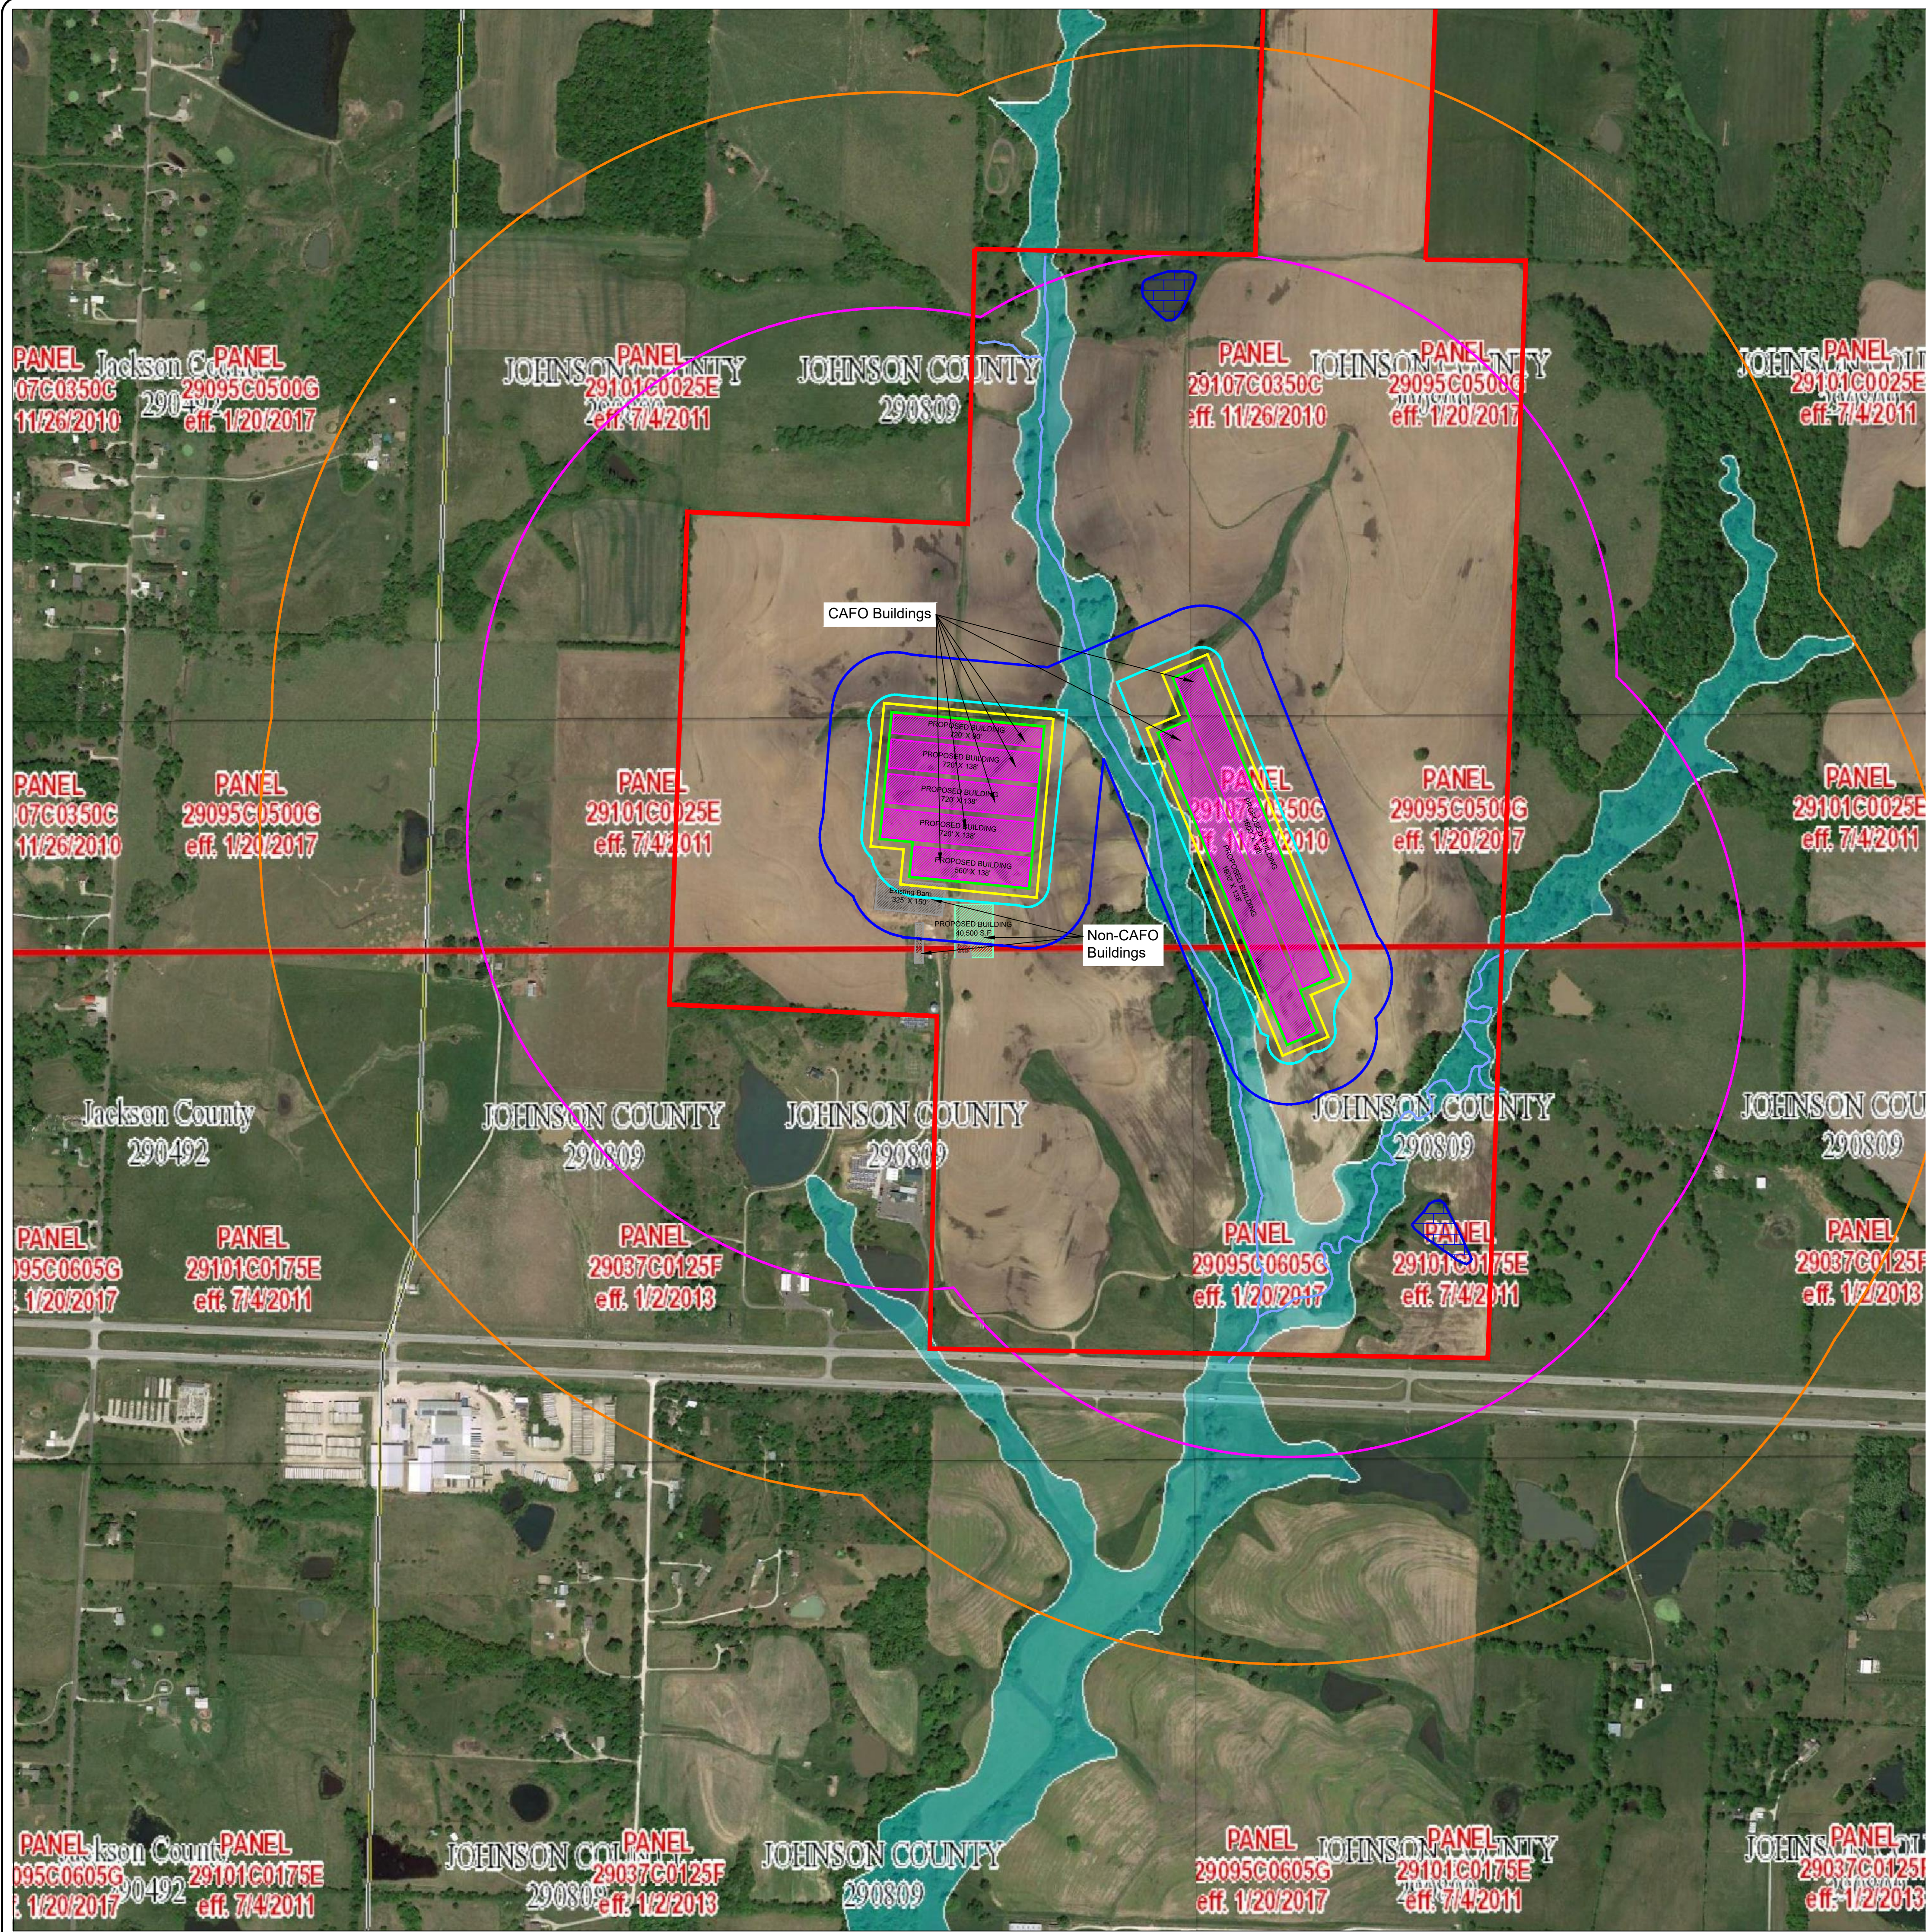

Legend

- = Ponds
- = Proposed Buildings
- = Existing Buildings
- = Property Boundary of Permit Site
- = Streams
- = 10 ft Setback from Public Water Supply Pipelines
- = 50 ft Setback from Property Lines and Public Roads
- = 100 ft Setback from wetlands, ponds or lakes not used for human water supply and from gaining streams
- = 300 ft Setback from Human Water Supply Lakes or Impoundments and from Losing Streams and Sinkholes
- = 2,000 ft Buffer for Adjacent Buildings
- = 3,000 ft Buffer for Neighbor Notice

Site Location

T47N-R29W-S15 & S22
Lone Jack, Johnson County, Missouri
400.7 Acres
Lat. 38.874889
Long. -94.106639

GRAPHIC SCALE
400 0 200 400 800 1600
(IN FEET)
1 inch = 400 ft.

6240 W. 135th St., Ste. 100
Overland Park, Kansas 66223
Tel 913.385.9560 Fax 913.385.5295

Terra Technologies

SHEET TITLE 100 YEAR FLOODPLAIN MAP

PROJECT CAFO OPERATING PERMIT

CLIENT VALLEY OAKS STEAK COMPANY, LLC

REVISIONS	
DATE	DESCRIPTION

DATE 12/21/17
CHECKED BY DLF
DRAWN BY AEK/SCS
SHEET NO. **CAFO**

JOB NO.