

BASE BEARING: N 80°16'00"E (REF. #1)
FLOOD ZONE: "X" BASE FLOOD ELEVATION: N/A
F.E.M.A. F.I.R.M. PANEL NO. 220058.0075.0 DATE 5/17/93


DRAWN BY: C.T.M.
CHECKED BY: C.T.M.



MISSISSIPPI RIVER

- REFERENCE:
1. MAP SHOWING RESUBDIVISION OF PARCELS 1, 3 AND A 2.324 ACRE TRACT OF THE KAISER ALUMINUM & CHEMICAL CORP. PROPERTY INTO TRACTS "X" & "Y" BY G. WAYNE SLEDGE, R.L.S., DATED JUNE 29, 1988.
 2. MAP SHOWING SURVEY OF A 8.31 & ACRES BEING A PORTION OF THE KAISER ALUMINUM & CHEMICAL CORP. PROPERTY, BY ROBERT H. BROOKS, III, P.L.S., DATED 12/05/00 AND LAST REVISED 12/21/00.

A WETLANDS INVESTIGATION WAS NOT REQUESTED AND IS NOT A PART OF THIS SURVEY.

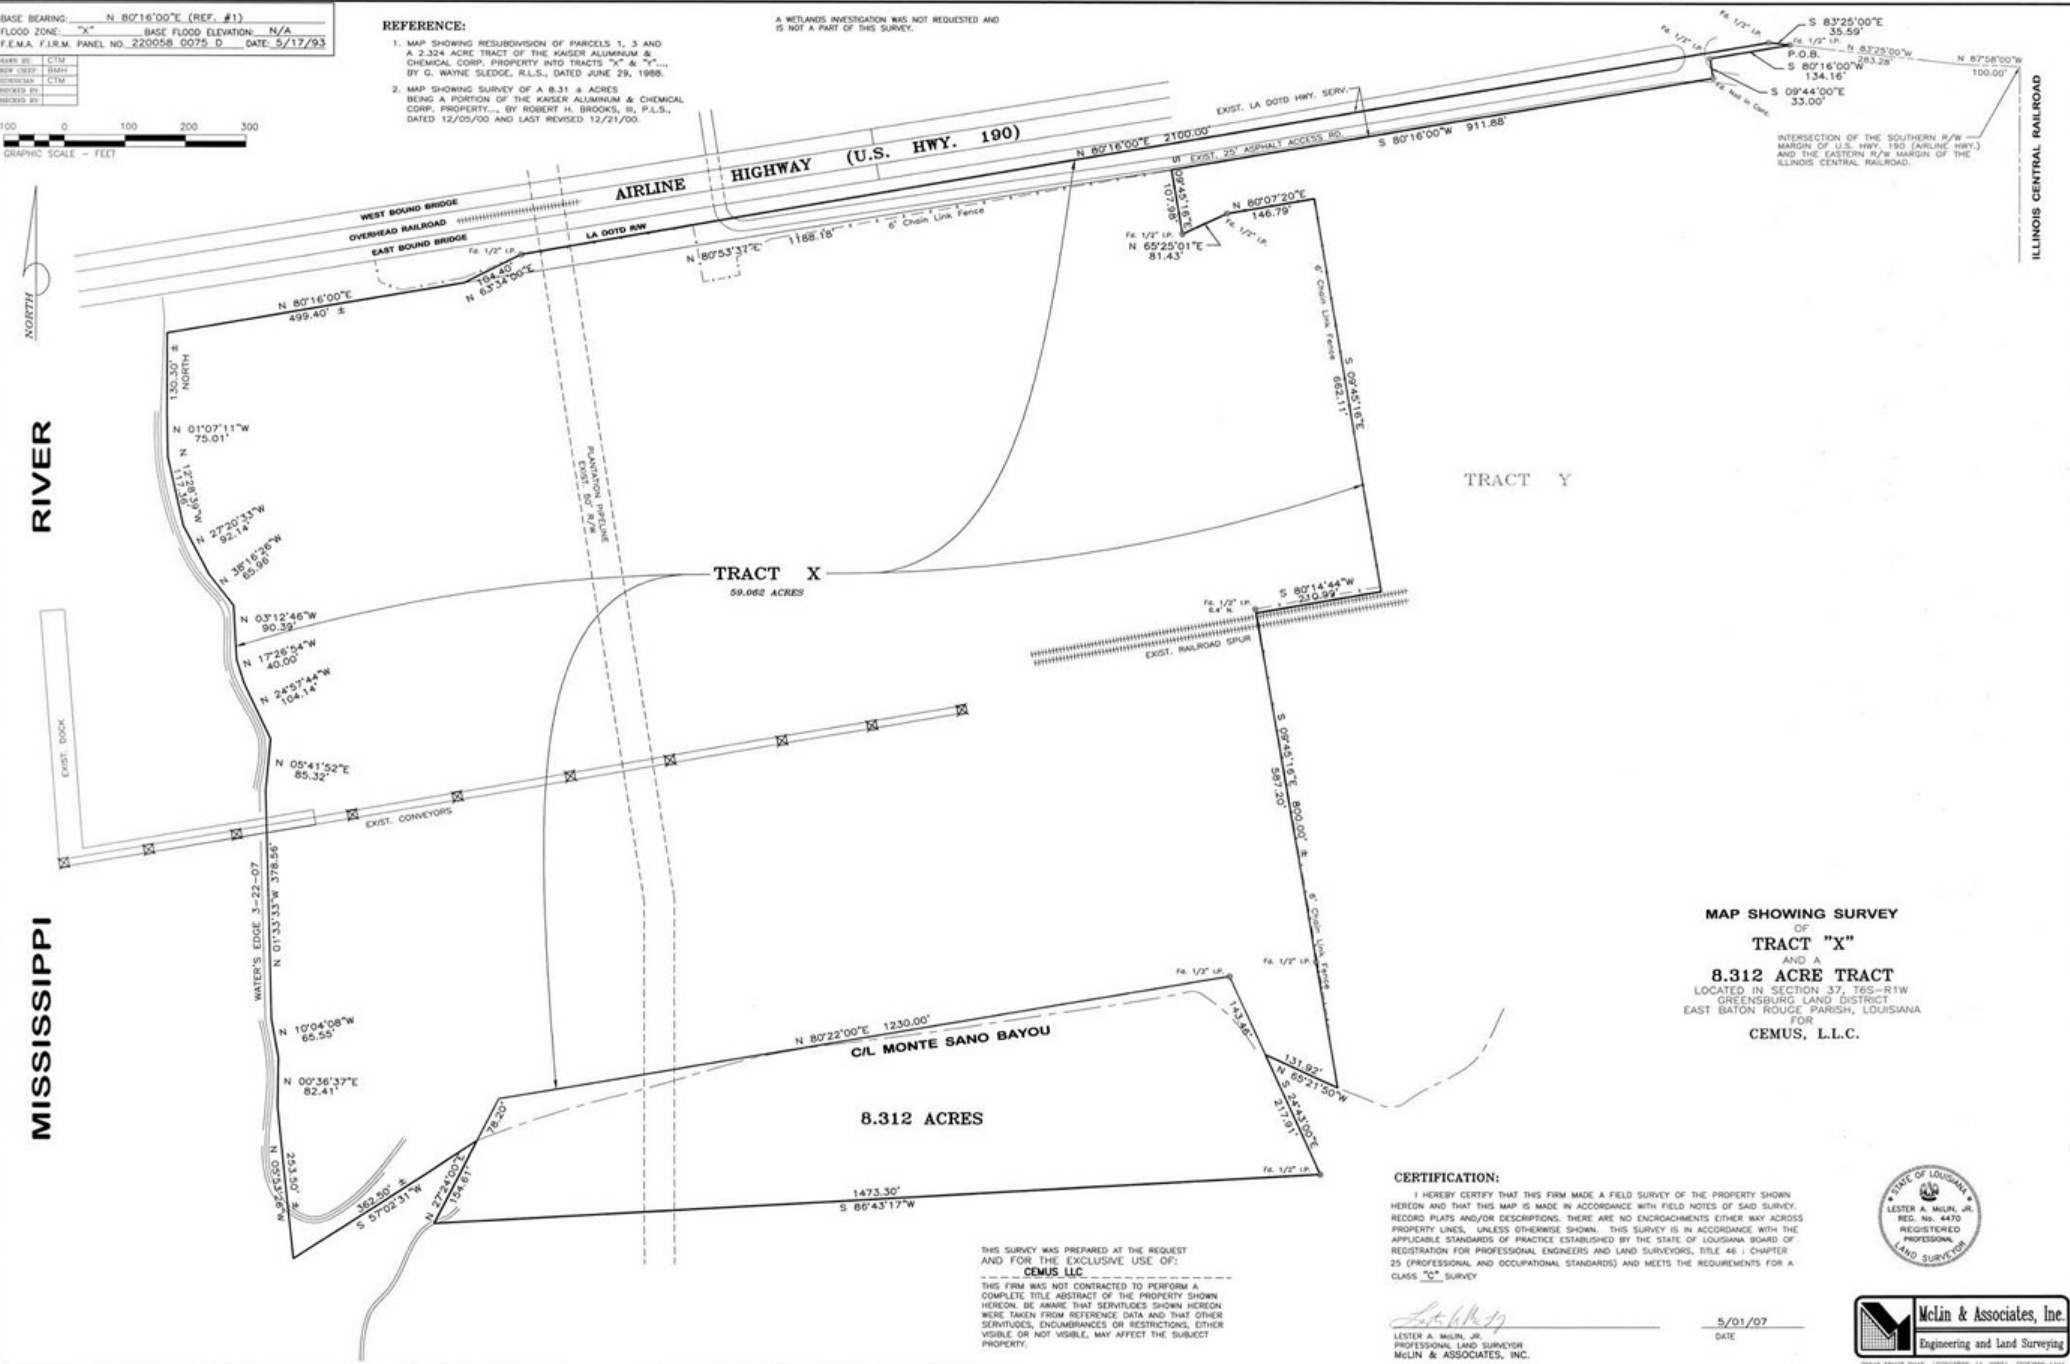

MAP SHOWING SURVEY
OF
TRACT "X"
AND A
8.312 ACRE TRACT
LOCATED IN SECTION 37, T6S-R1W
GREENSBURG LAND DISTRICT
EAST BATON ROUGE PARISH, LOUISIANA
FOR
CEMUS, L.L.C.

THIS SURVEY WAS PREPARED AT THE REQUEST
AND FOR THE EXCLUSIVE USE OF:
CEMUS, L.L.C.
THIS FIRM WAS NOT CONTRACTED TO PERFORM A
COMPLETE TITLE ABSTRACT OF THE PROPERTY SHOWN
HEREON. BE AWARE THAT SERVITUDES SHOWN HEREON
WERE TAKEN FROM REFERENCE DATA AND THAT OTHER
SERVITUDES, ENCUMBRANCES OR RESTRICTIONS, EITHER
VISIBLE OR NOT VISIBLE, MAY AFFECT THE SUBJECT
PROPERTY.

CERTIFICATION:
I HEREBY CERTIFY THAT THIS FIRM MADE A FIELD SURVEY OF THE PROPERTY SHOWN
HEREON AND THAT THIS MAP IS MADE IN ACCORDANCE WITH FIELD NOTES OF SAID SURVEY.
RECORD PLATS AND/OR DESCRIPTIONS, THERE ARE NO ENCUMBRANCES EITHER WAY ACROSS
PROPERTY LINES, UNLESS OTHERWISE SHOWN. THIS SURVEY IS IN ACCORDANCE WITH THE
APPLICABLE STANDARDS OF PRACTICE ESTABLISHED BY THE STATE OF LOUISIANA BOARD OF
REGISTRATION FOR PROFESSIONAL ENGINEERS AND LAND SURVEYORS, TITLE 48, CHAPTER
25 (PROFESSIONAL AND OCCUPATIONAL STANDARDS) AND MEETS THE REQUIREMENTS FOR A
CLASS "C" SURVEY.

Lester A. Melin, Jr.
LESTER A. MELIN, JR.
PROFESSIONAL LAND SURVEYOR
MELIN & ASSOCIATES, INC.

5/01/07
DATE



Melin & Associates, Inc.
Engineering and Land Surveying
2070107