



VERTICAL AVAILABLE TO MEET REQUIRED DEPTH

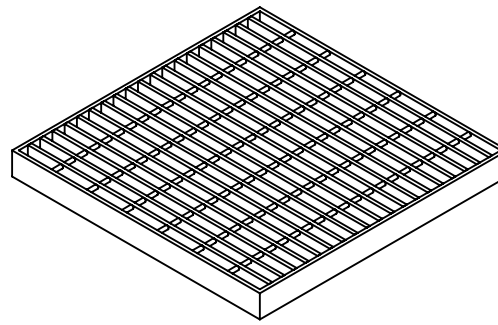

DROP IN GRATE AVAILABLE
PEDESTRIAN OR H-20 RATED

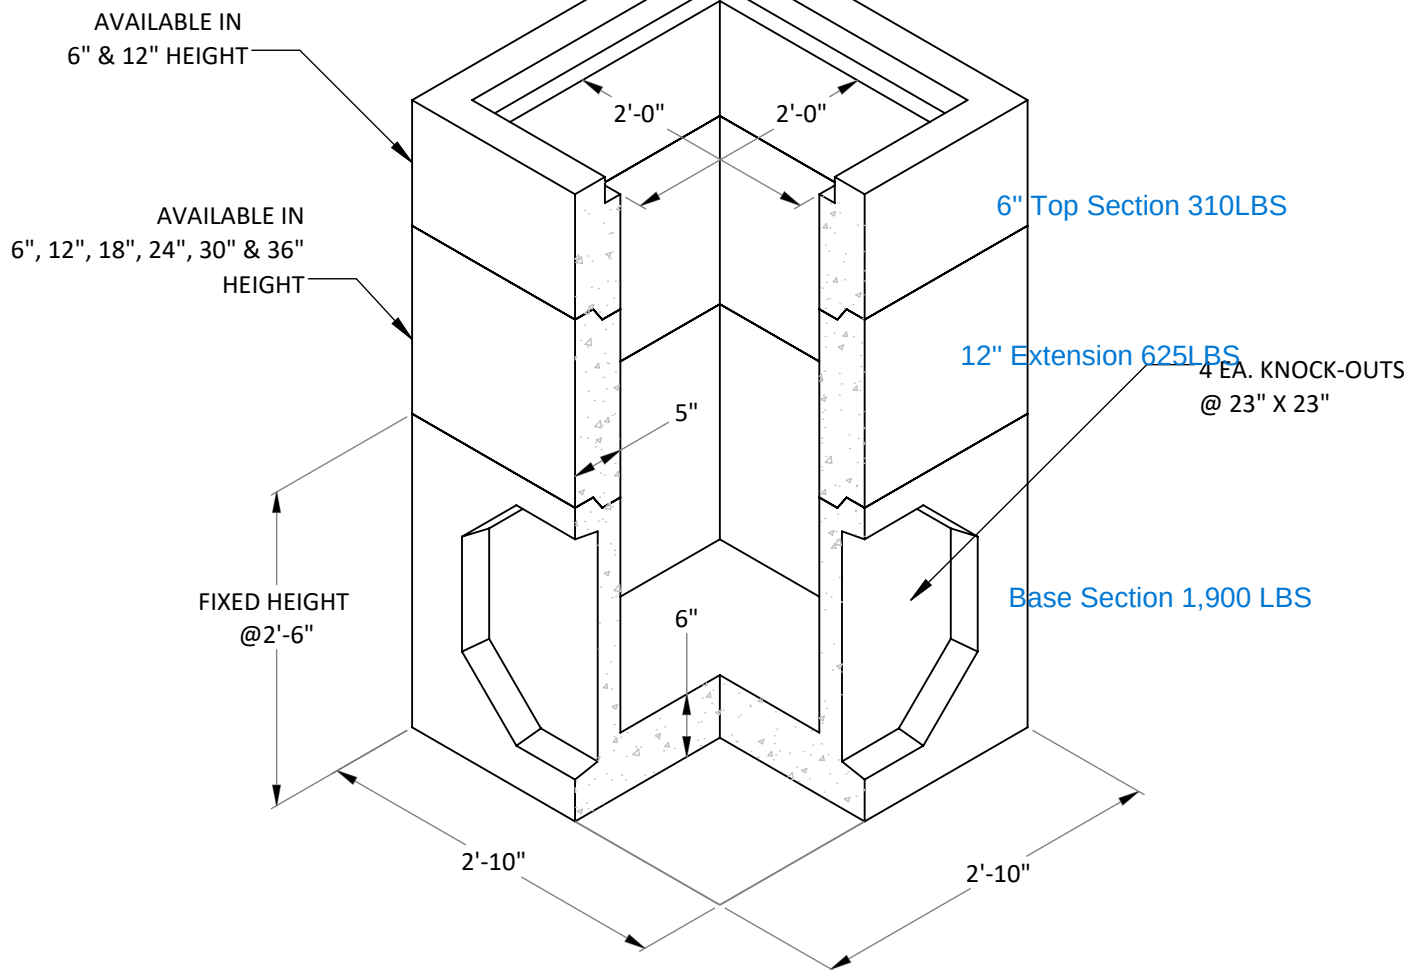

VERTICAL WEIGHT PER FOOT: 615 LBS.
FLOOR WEIGHT: 610 LBS.

SCALE 1:15
DRAWING MAY NOT CONFORM TO THE
MOST CURRENT SPECIFICATION

www.corconprecast.com
sales@corconprecast.com
Ph: 707-978-8150



2'-0" X 2'-0" X VARIES
KNOCK-OUT BASES
STORM DRAIN