


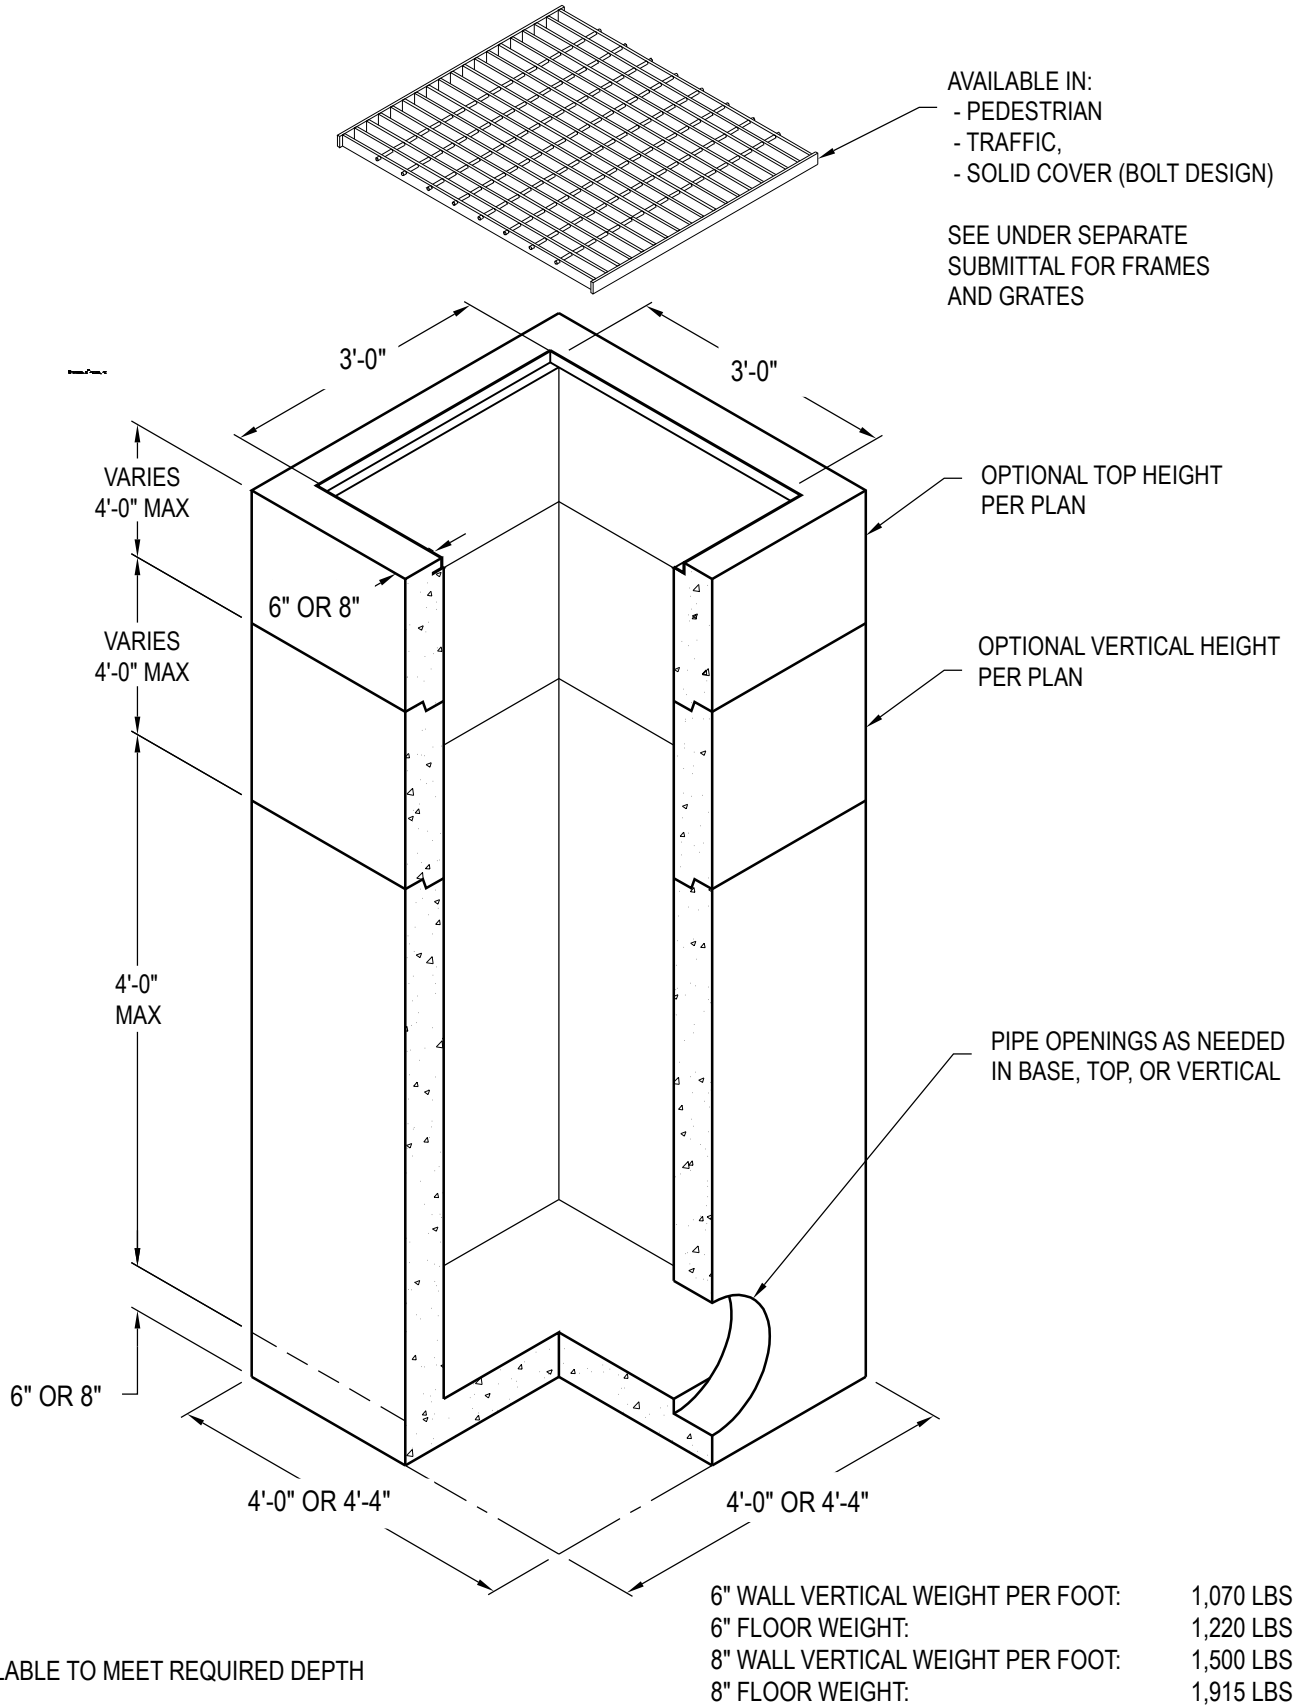

VERTICAL AVAILABLE TO MEET REQUIRED DEPTH

www.corconprecast.com
sales@corconprecast.com
Ph: 707-978-8150



CC-3636

3'-0" X 3'-0" X VARIES (I.D.)

DRAINAGE INLET STORM DRAIN