


TYPICAL HOME NAT VORTEX INSTALLATION OPTIONS

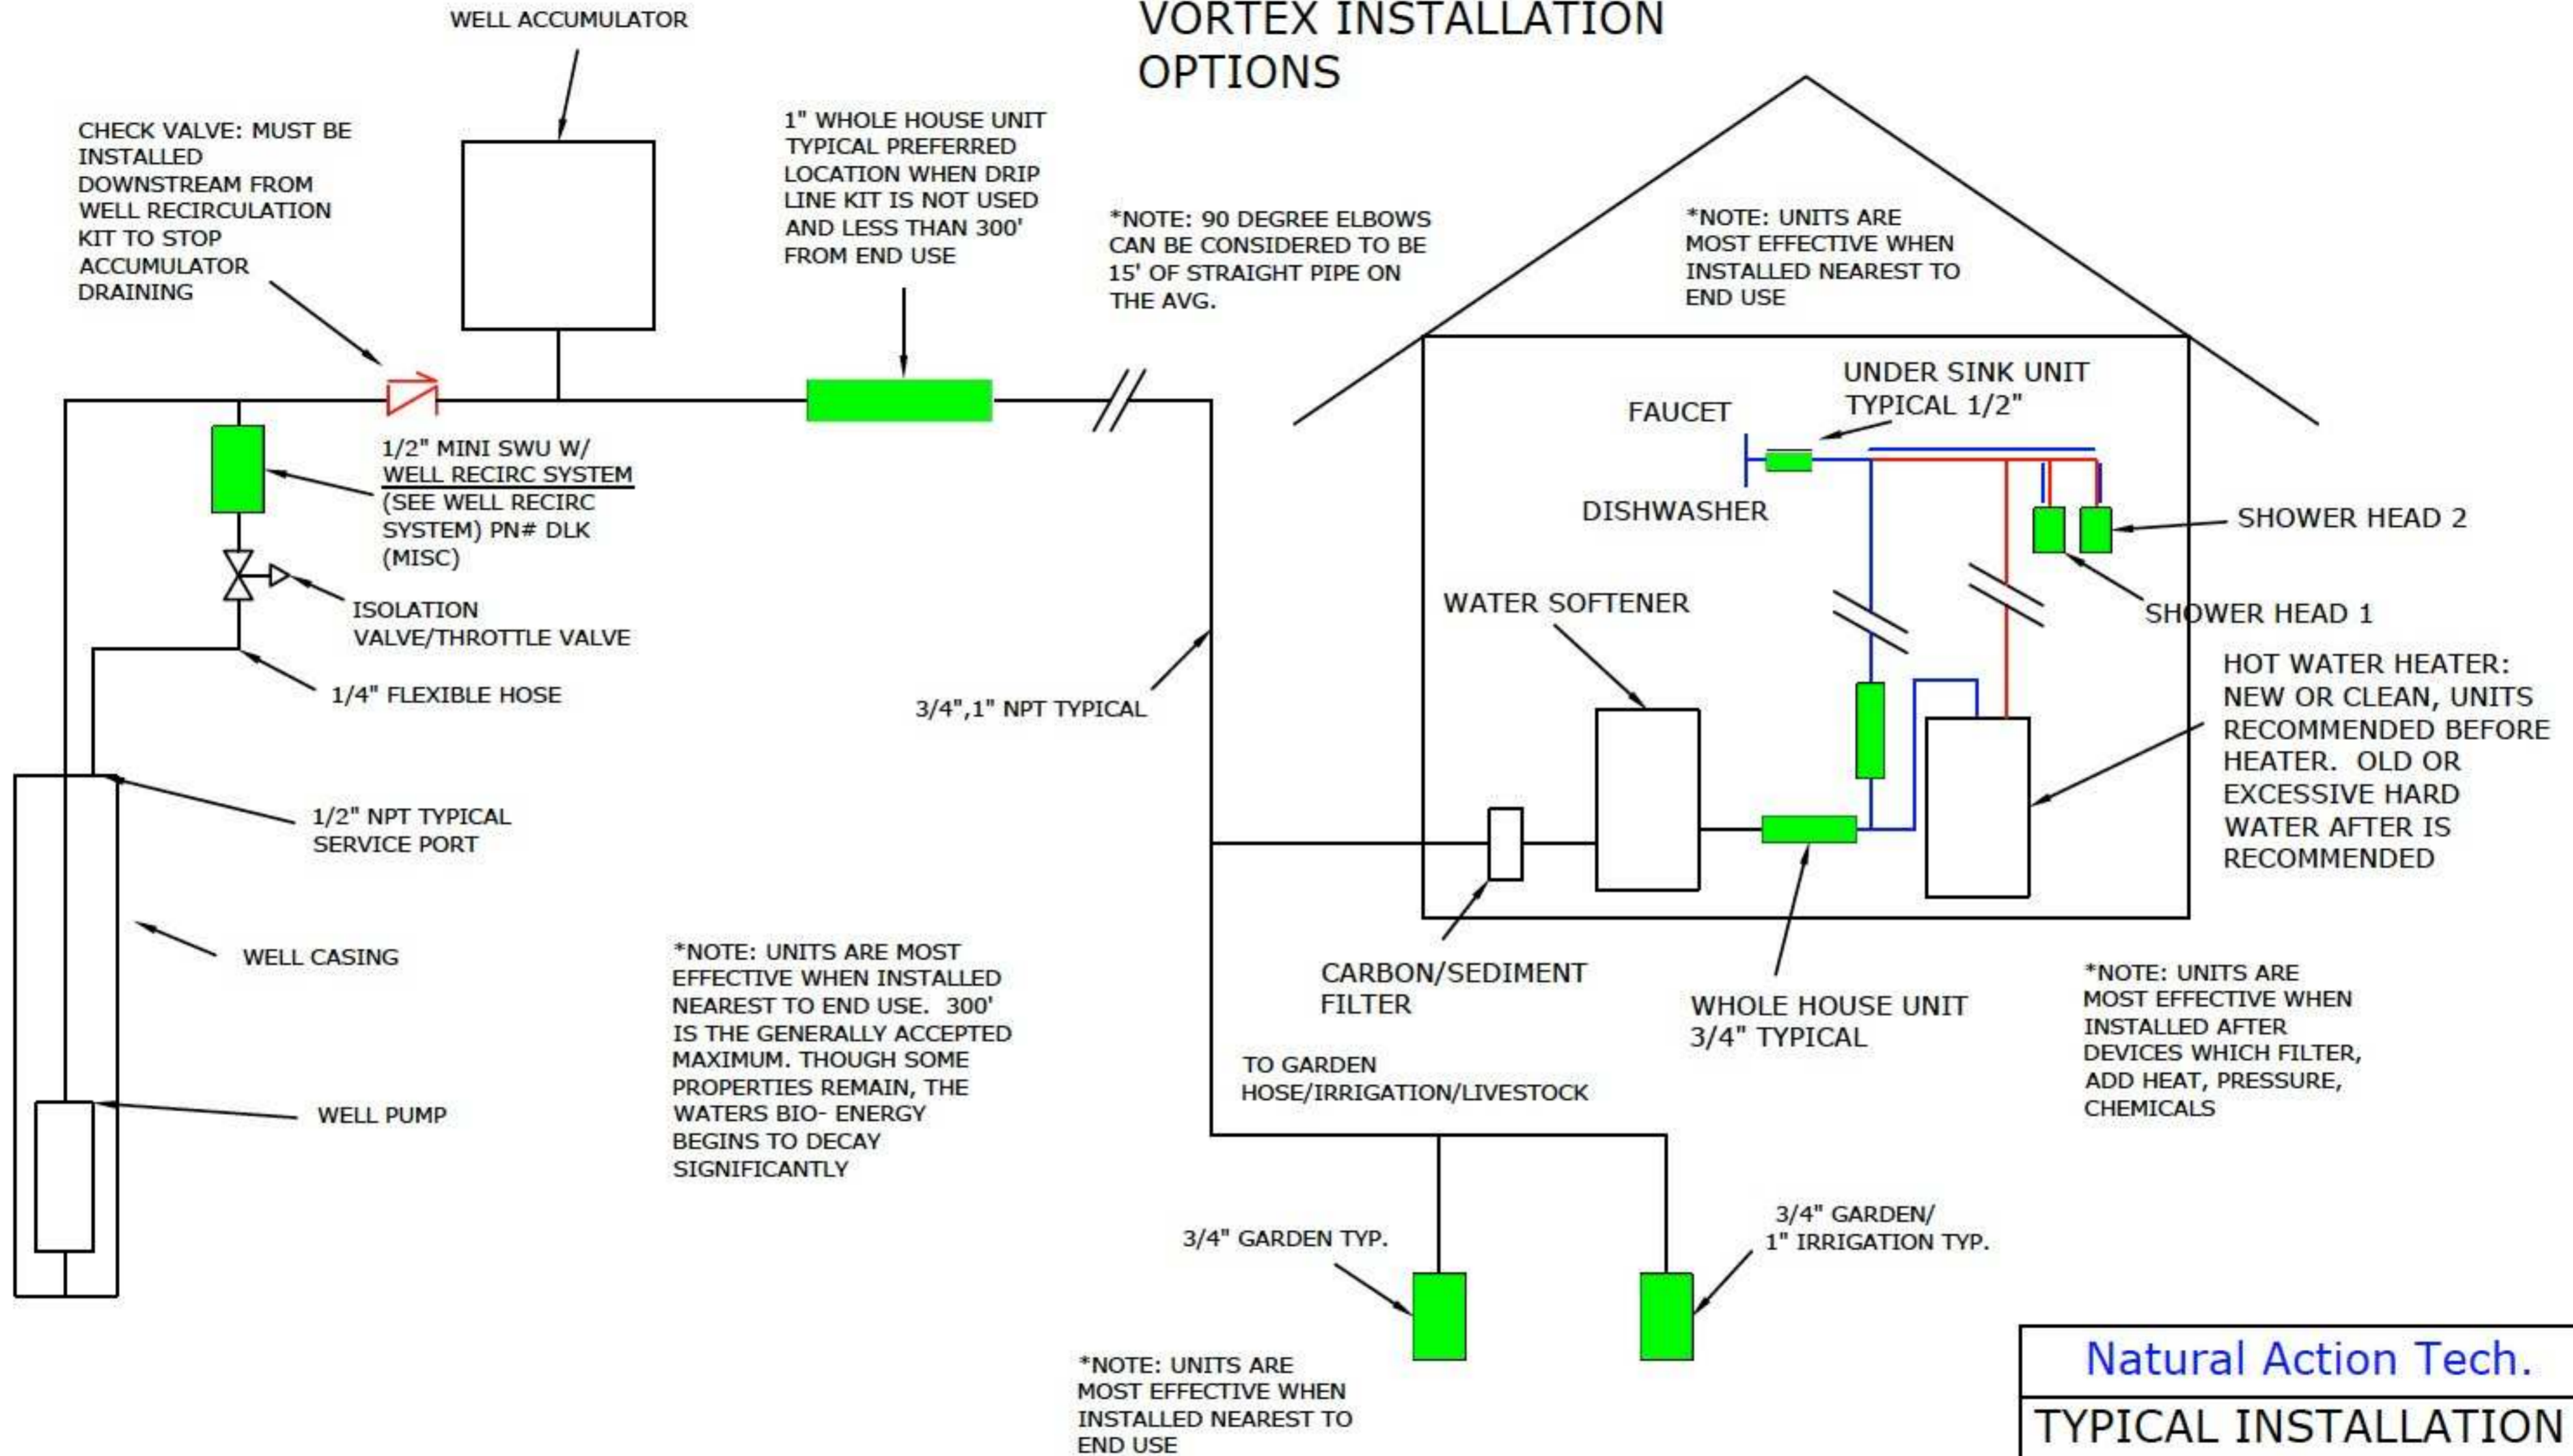

Natural Action Tech.

TYPICAL INSTALLATION

DRAWN BY JB	DATE: 11-21-17
CHECKED BY: CN	NAT JN???
APPROVAL BY: xxx	
NAT reference xxx	PM: Nolte

HOME WELL PLUMBING

TOLERANCES: ASSEMBLED +/- .020" OAD	MATERIALS: NSF COMPLIANT	MSDS:	DWG REFERENCES	STL REFERENCES
TOLERANCES: IND. PART +/- .020" OAD	ABS: Acrylonitrile Butadiene Styrene	SECTION:	XXXXXXXXXXXXXX	PROPRIETARY MATERIALS REF
	Proprietary Earth Doping	SECTION:	XXXXXXXXXXXXXX	MOLDING STL
	HDPE	SECTION:	XXXXXXXXXXXXXX	