
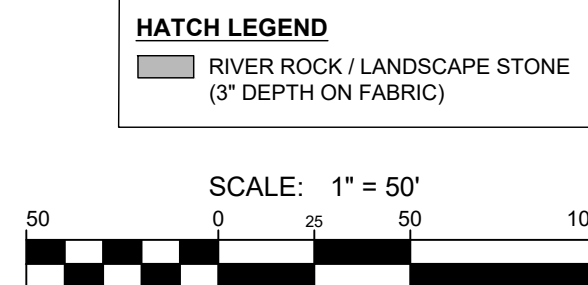
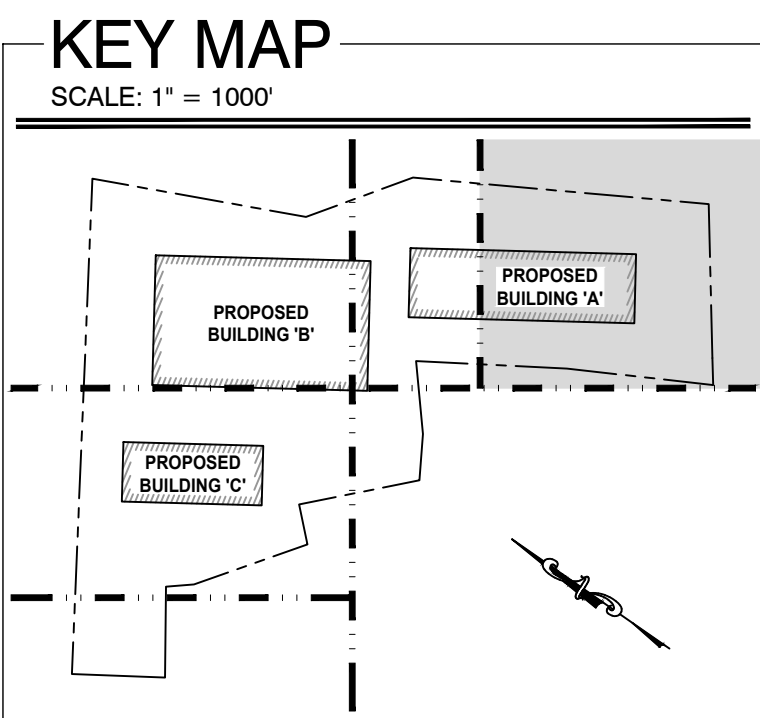


PROJECT: FOLLOWING PROJECTS: 2022-0251: 46-10-0620-006A: LANDSCAPE PLAN: DETAILING: 2024-10-11

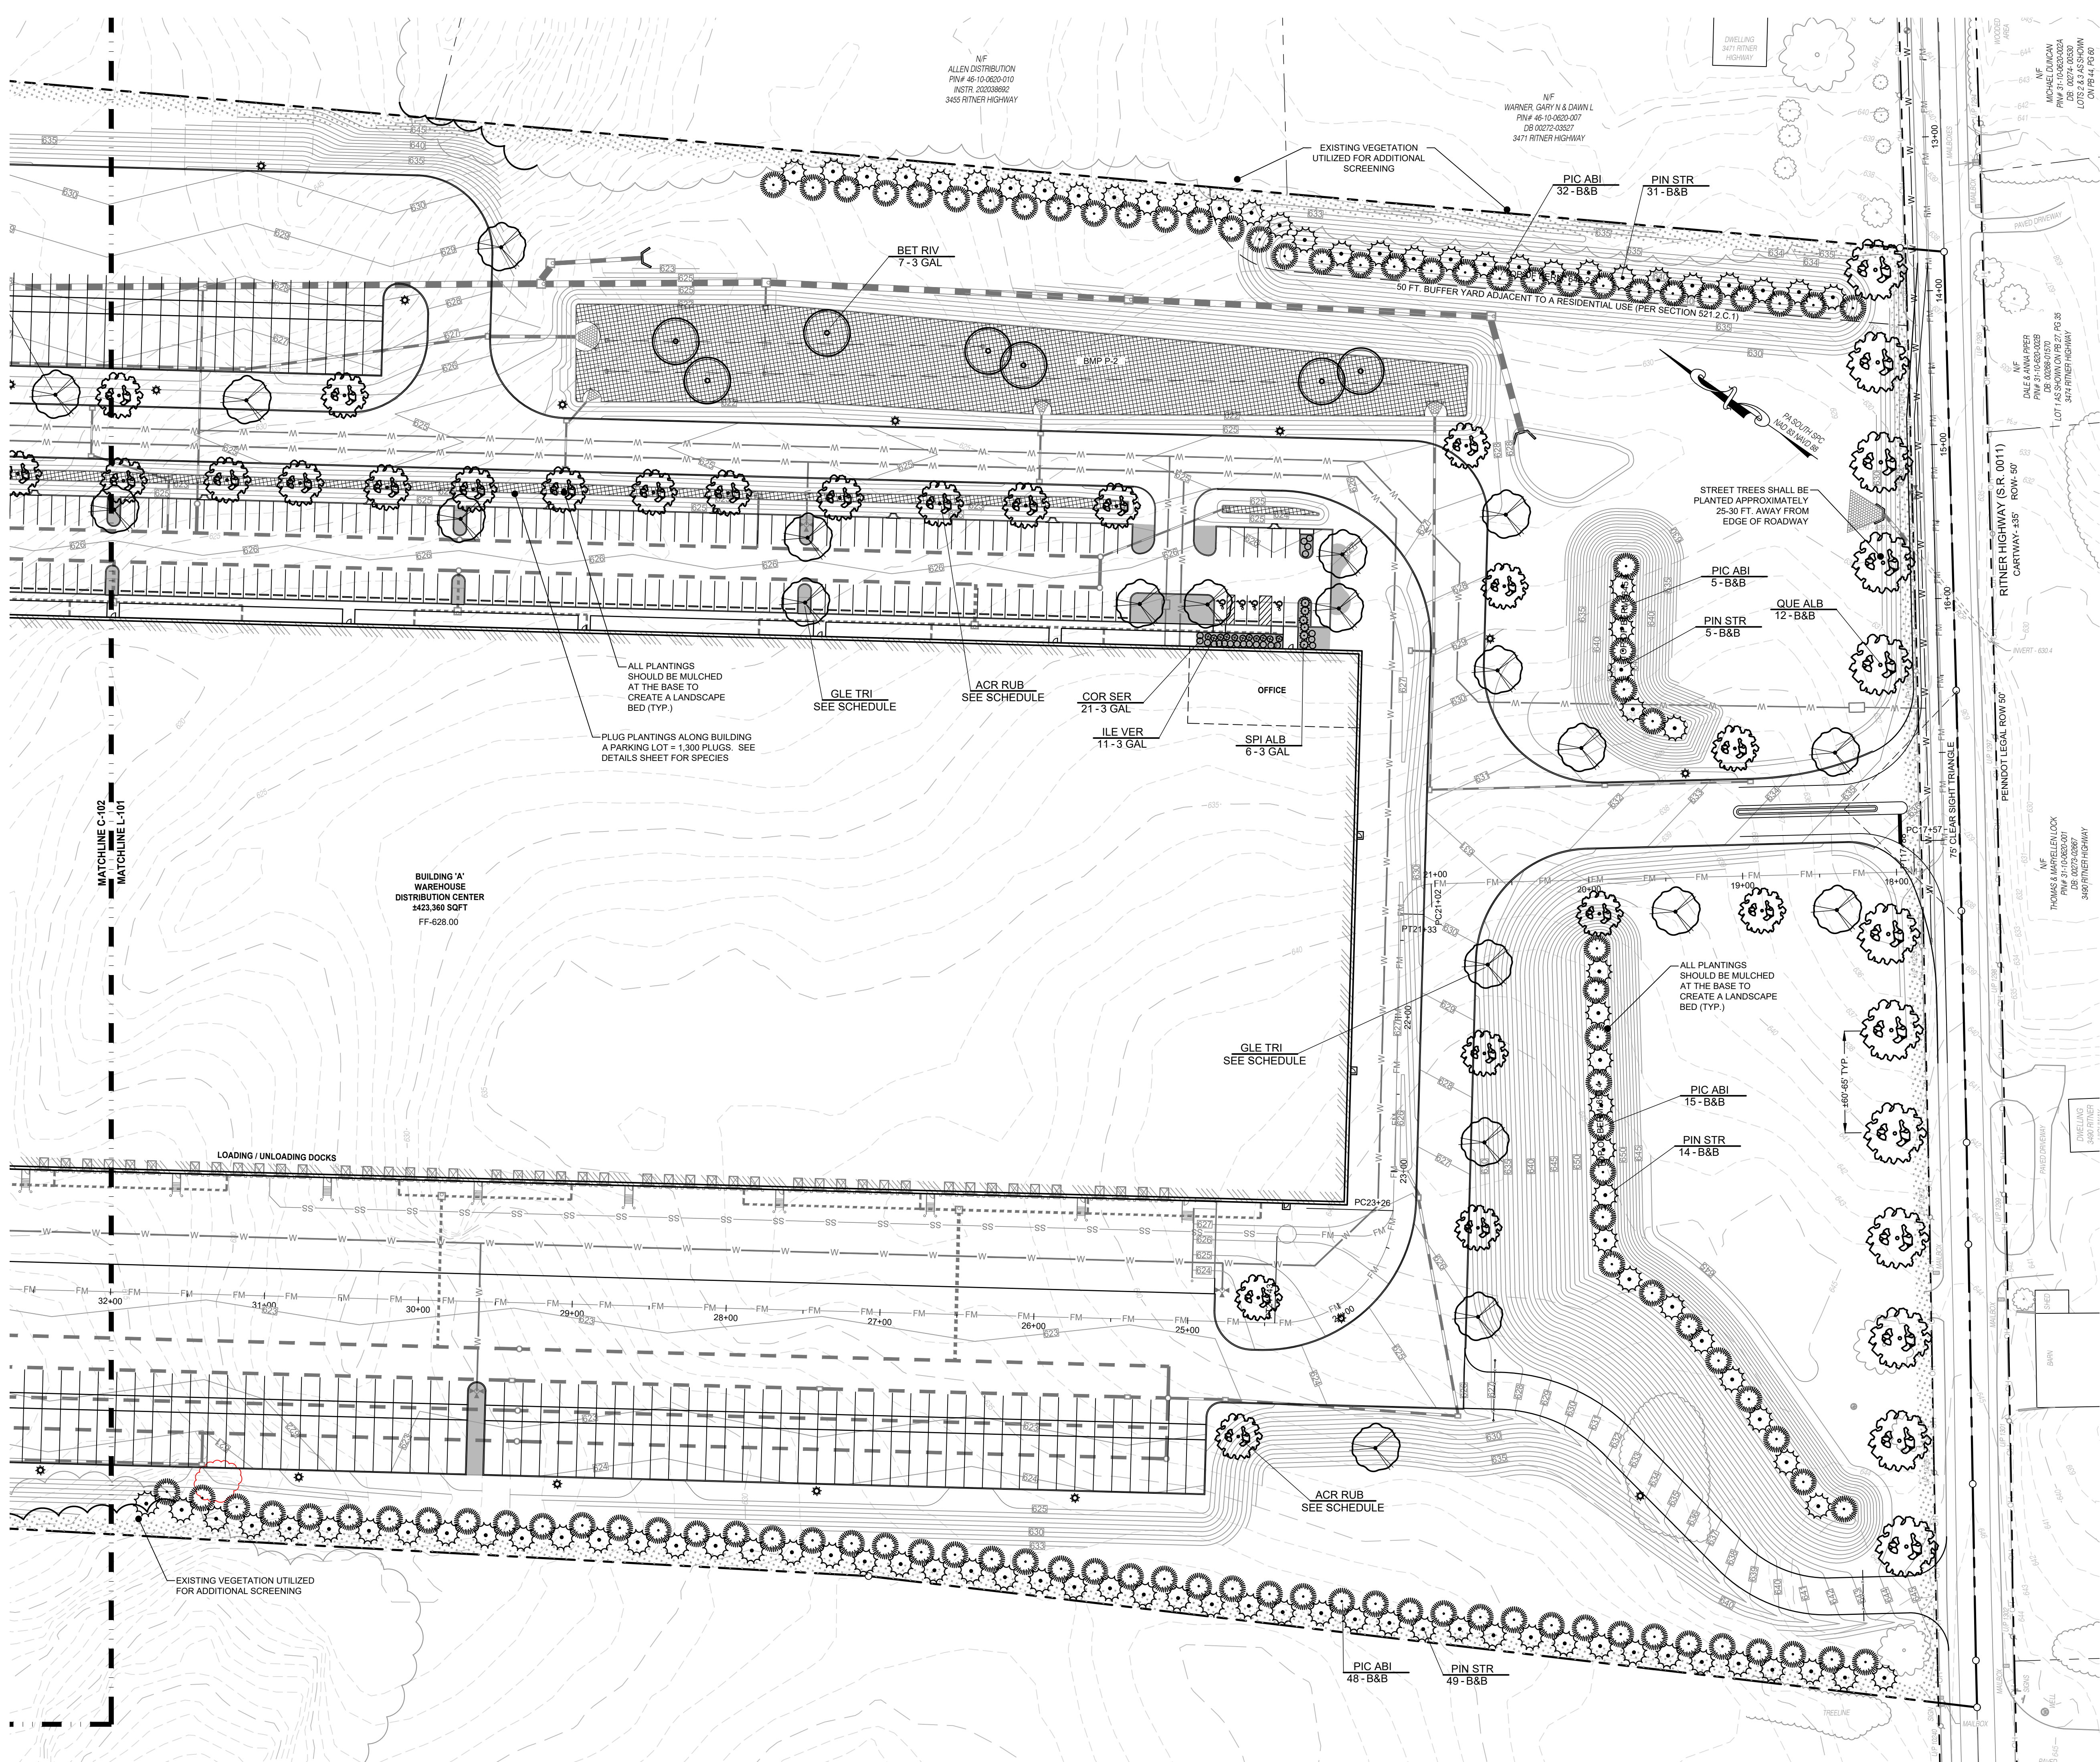



AAMPA HOLDINGS - RITNER HWY
SITUATED APPROXIMATELY 1 MILE FROM SOUTHWEST OF THE INTERSECTION
OF RITNER HIGHWAY (US-11) AND CENTREVILLE ROAD (PA-220)
WEST PENNSBORO TOWNSHIP
CUMBERLAND COUNTY, PENNSYLVANIA
AAMPA HOLDINGS, LLC
1514 WEST COMMERCE AVENUE, SUITE 203, CHARLISLE, PA 17013
(223) 536-4040




PROJECT NO: 2022-0251
OWN BY: CMC
DATE: 06-10-24
PROJECT MANAGER: JTD
EMAIL: JDoty@fsa-inc.com
PROPERTY INFORMATION
46-10-0620-006A
SCALE: 1" = 50'
SHEET TITLE: LANDSCAPE PLAN

LANDSCAPE PLAN
L-101
SHEET 31 OF 63

FSA
FREDERICK SEIBERT & ASSOCIATES, INC.
CIVIL ENGINEERS • SURVEYORS • LANDSCAPE ARCHITECTS • LAND PLANNERS
108 SOUTH POTOMAC STREET
PHILADELPHIA, PA 19106
215.597.8000
717.597.8007
fsa-inc.com

DATE	DESCRIPTION
01/06/24	Revised per Township Engineer Comments
02/08/24	Revised per Township Engineer 2nd Comments

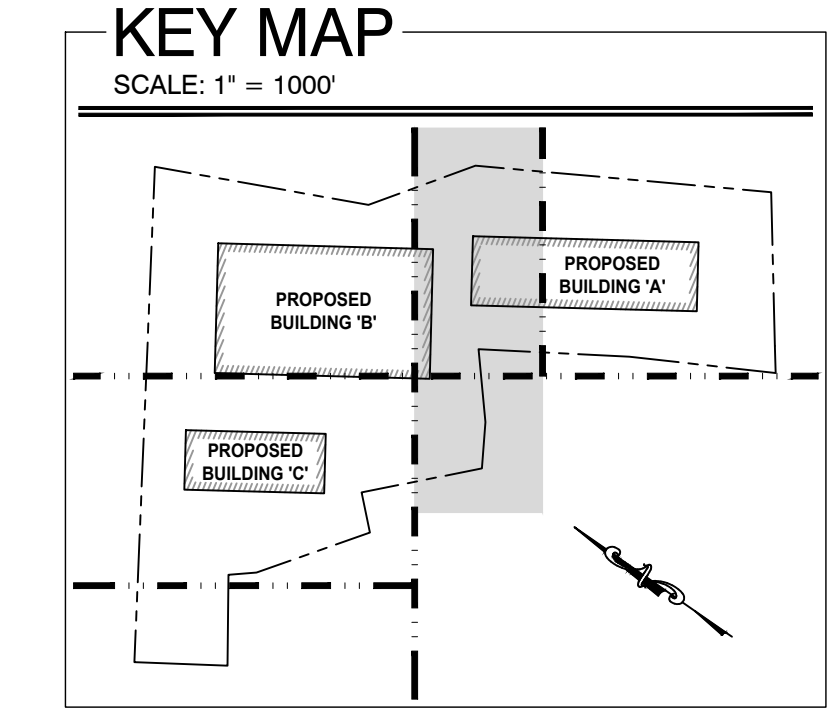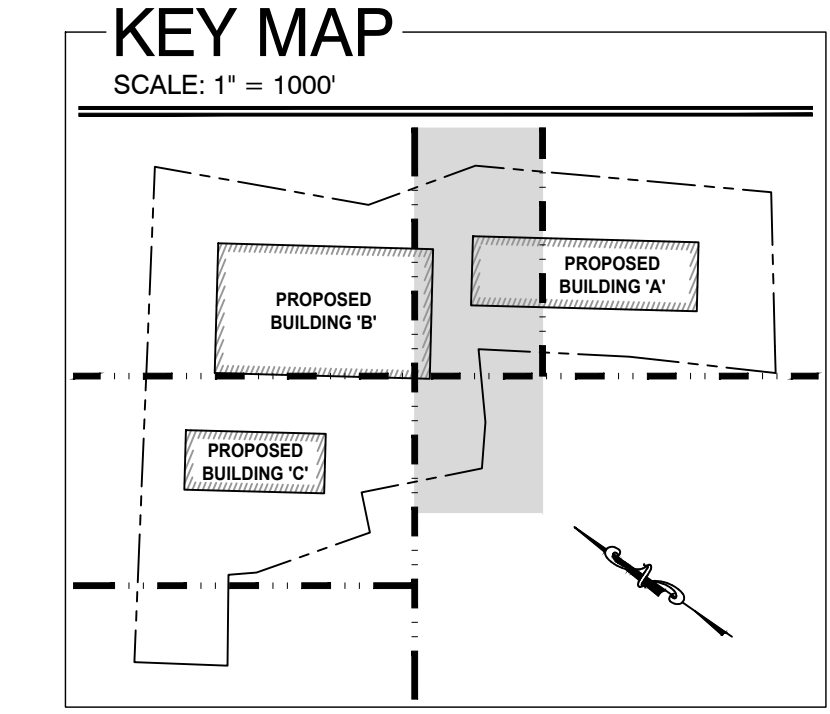

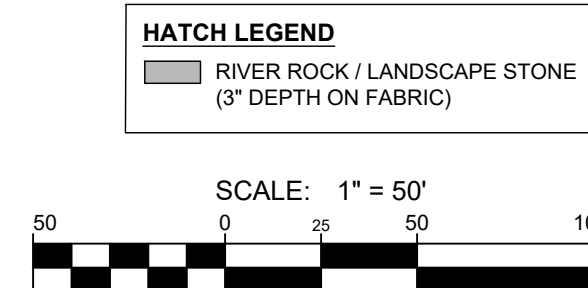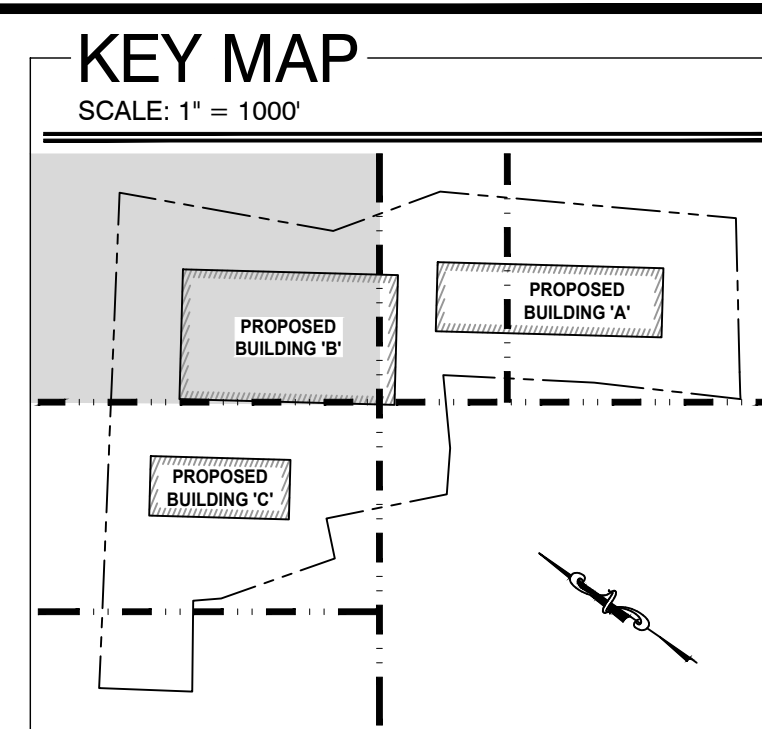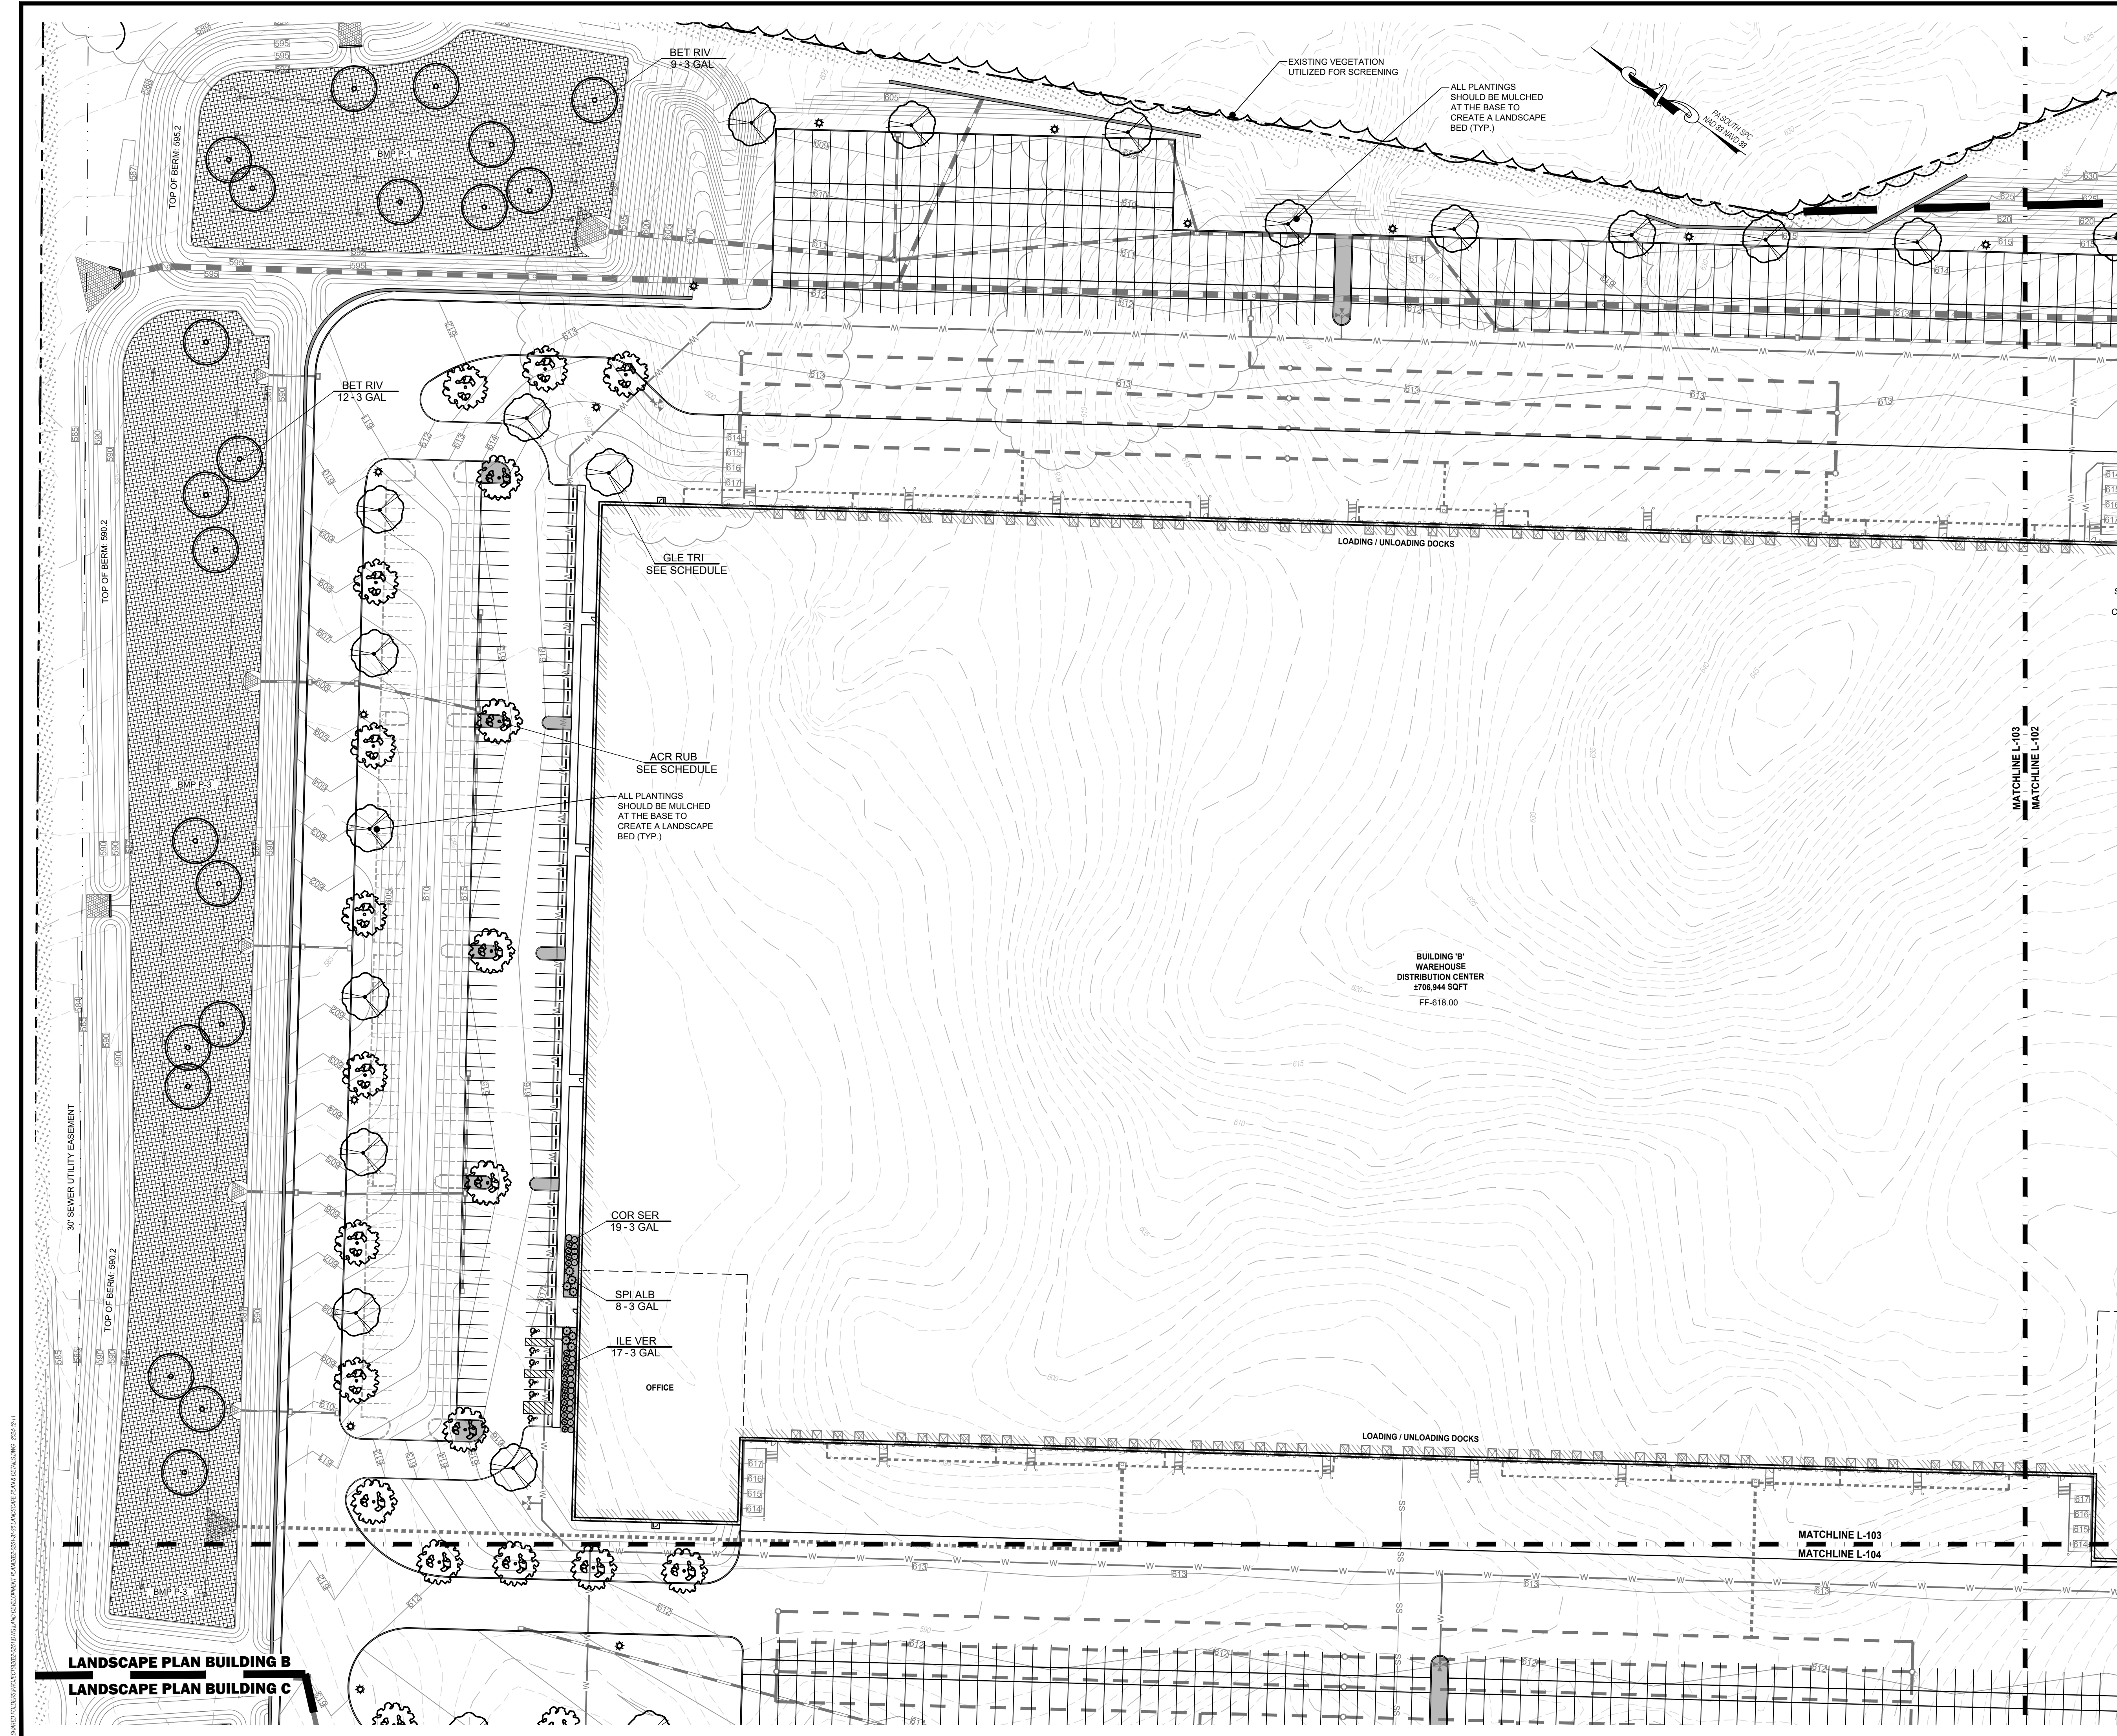

MARK:	DESCRIPTION:	DATE:
	Revised per Township Engineer Comments	01/08/24
	Revised per Township Engineer 2nd Comments	02/26/24

AAAMPA HOLDINGS - RITNER HWY
SITUATED APPROXIMATELY 1 MILE FROM SOUTHWEST OF THE INTERSECTION
OF RITNER HIGHWAY (US-17) AND CENTENNIAL ROAD (PA-325)
WEST PENNSBORO TOWNSHIP
CUMBERLAND COUNTY, PENNSYLVANIA
AAAMPA HOLDINGS, LLC
1514 WEST COMMERCE AVENUE, SUITE 202, CHARLISLE, PA 17013

PROJECT NO.	
2022-0251	
DWN BY CMC	DATE 06-10-24
PROJECT MANAGER JTD	
EMAIL: JDoty@fsa-inc.com	
PROPERTY INFORMATION	
46-10-0620-006A	
SCALE	
1" = 50'	
SHEET TITL F	

LANDSCAPE
PLAN

L-103
SHEET 33 OF 63



FSA

landscape architects • landscape planners

frederick seibert & associates, inc.

16 EAST MAIN STREET
SUITE 100 • WASHINGTON, DC 20001
703.776.2821

