


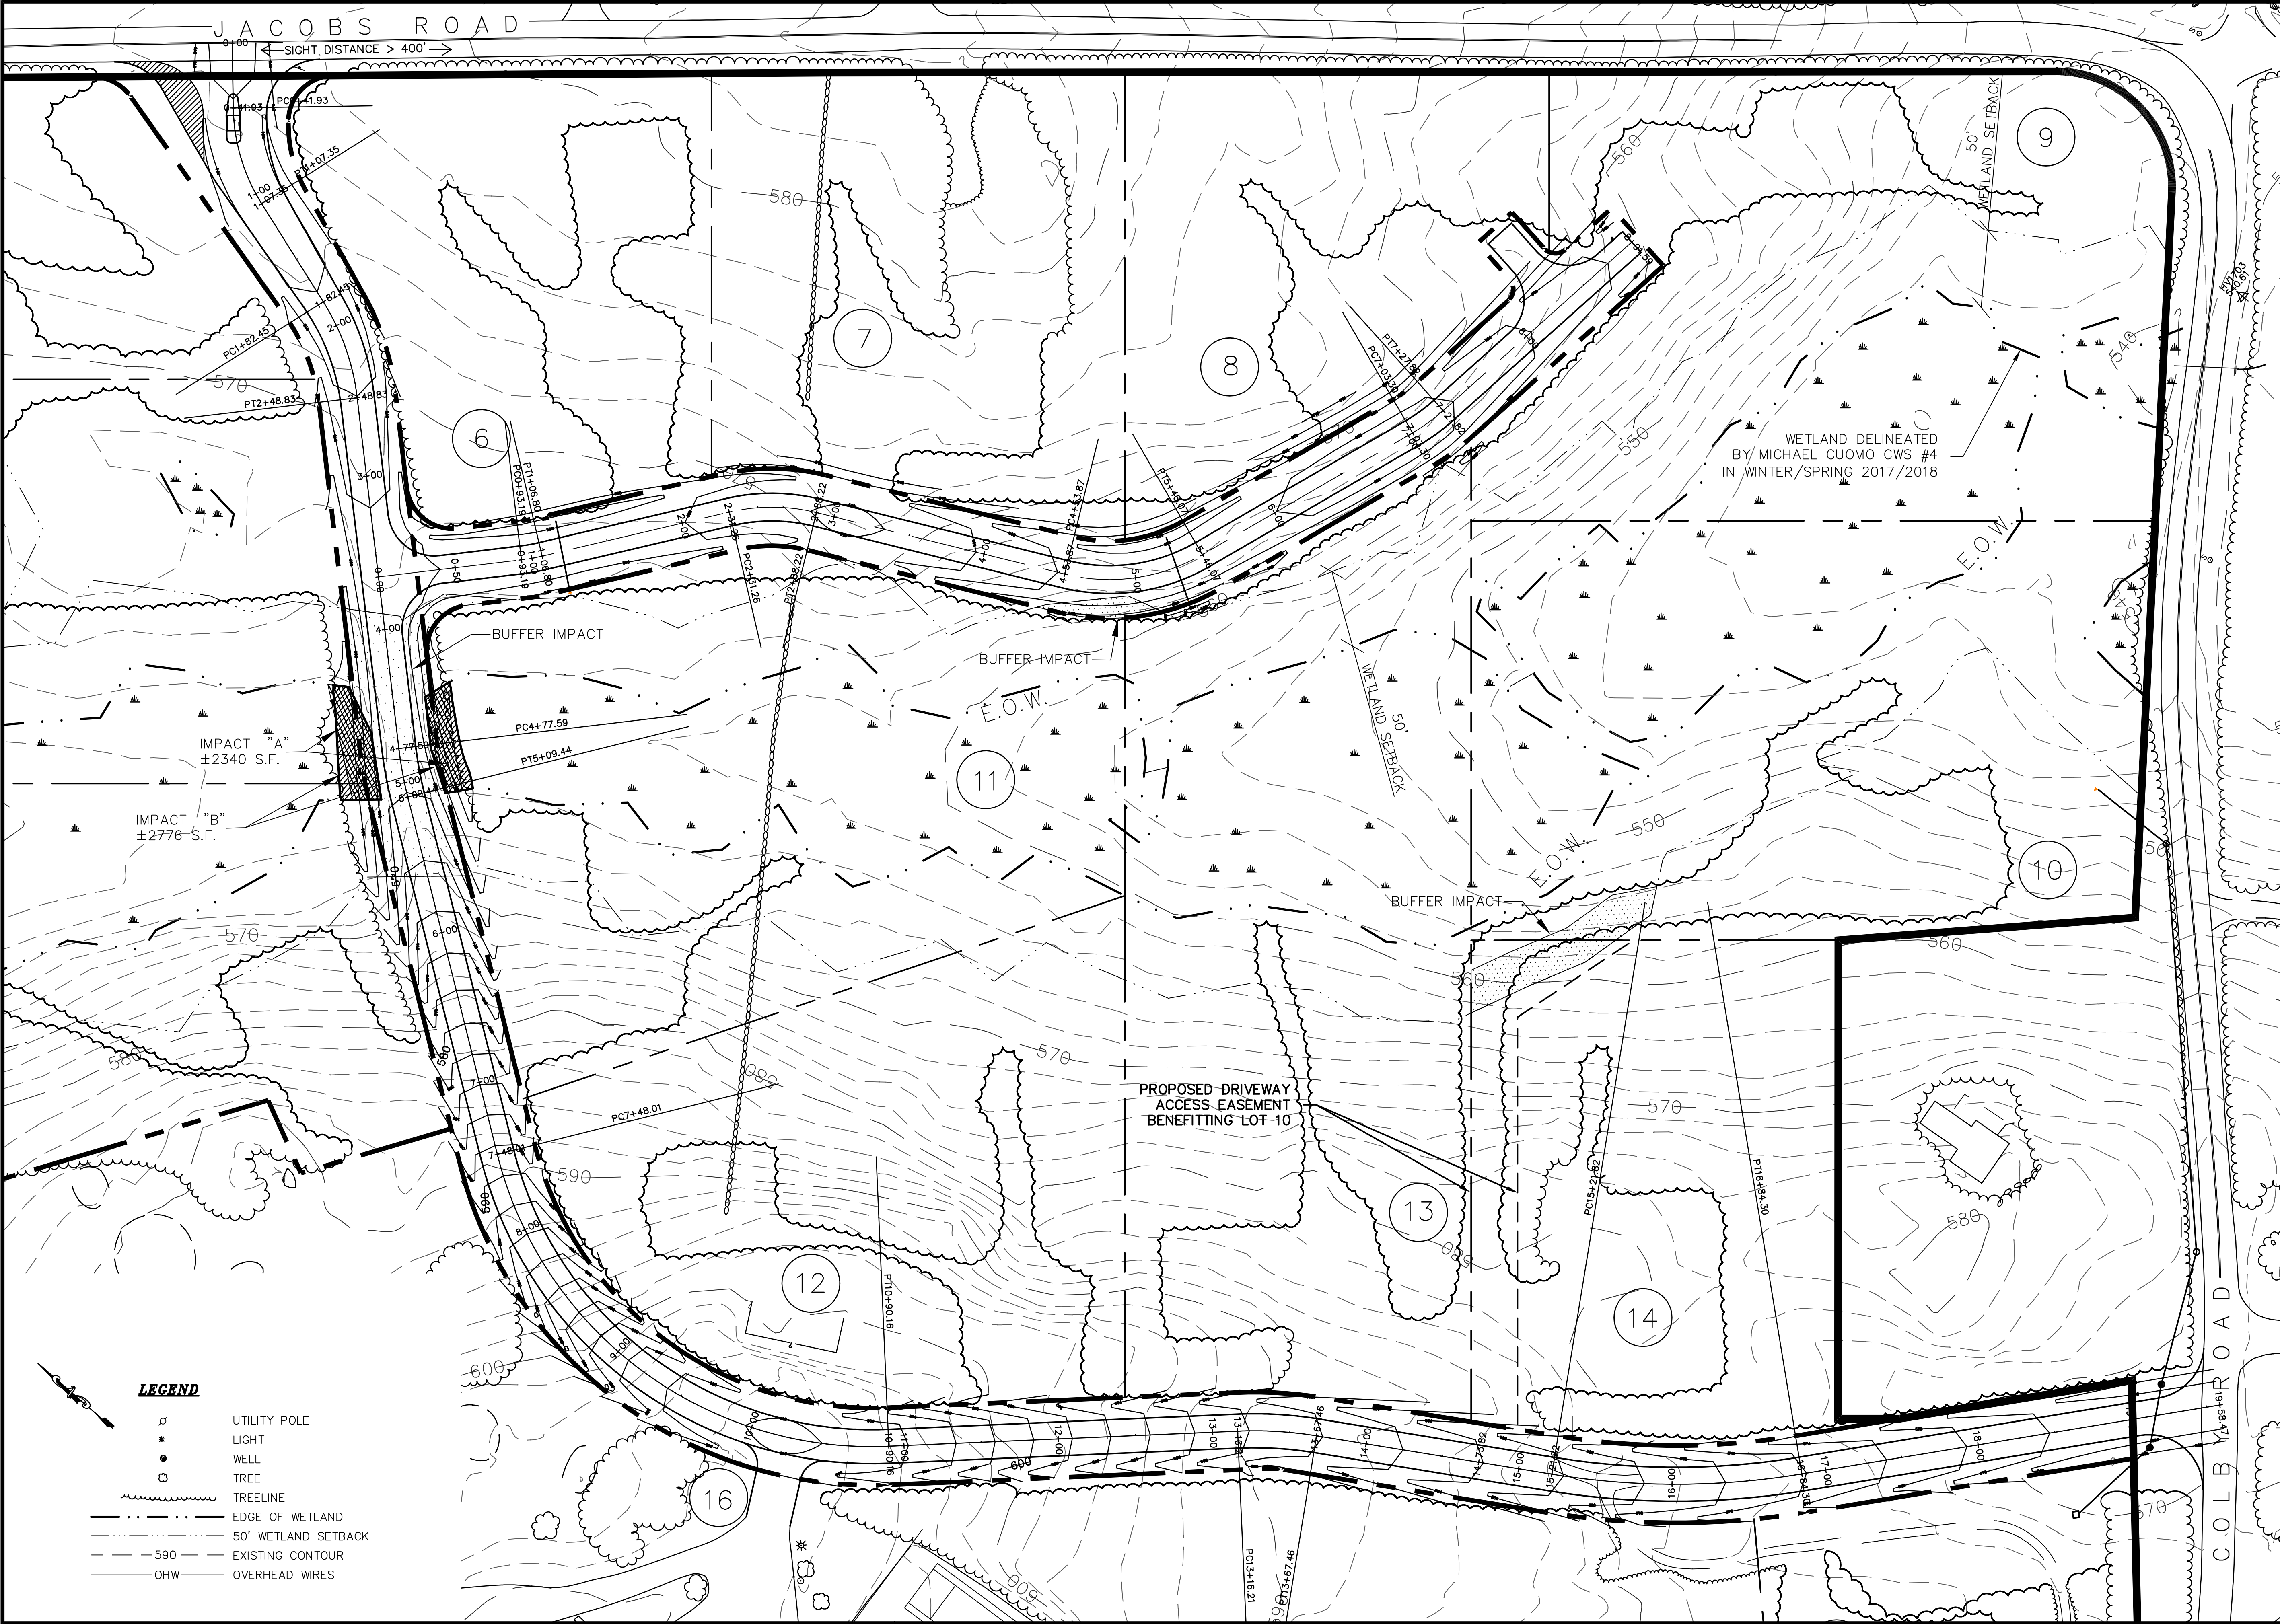

ROAD ALTERNATIVE 5 (AASHTO @25 MPH): KONA MANSION SUBDIVISION		KONA INC. KEVIN CROWLEY 50 JACOBS ROAD MOULTONBOROUGH, NH		KONA MANSION ESTATE SUBDIVISION MOULTONBOROUGH, NH		C-X	
DATE: 11-1-18		SCALE: 1"=50'		DESIGN BY: MMR		APPROVED BY: JH	
DRAWN BY: SRD		PROJECT NO: 1781		FILE: SITE.DWG		NO.	
REVISION		APP'D		DATE			
CIVILWORKS NEW ENGLAND CIVIL ENGINEERING 181 Watson Road, P.O. Box 1166 Dover, New Hampshire 03820 (603) 749-0443							