



1
A1.8 TYPICAL END UNIT 1ST FLOOR PLAN

1/4" = 1'-0"

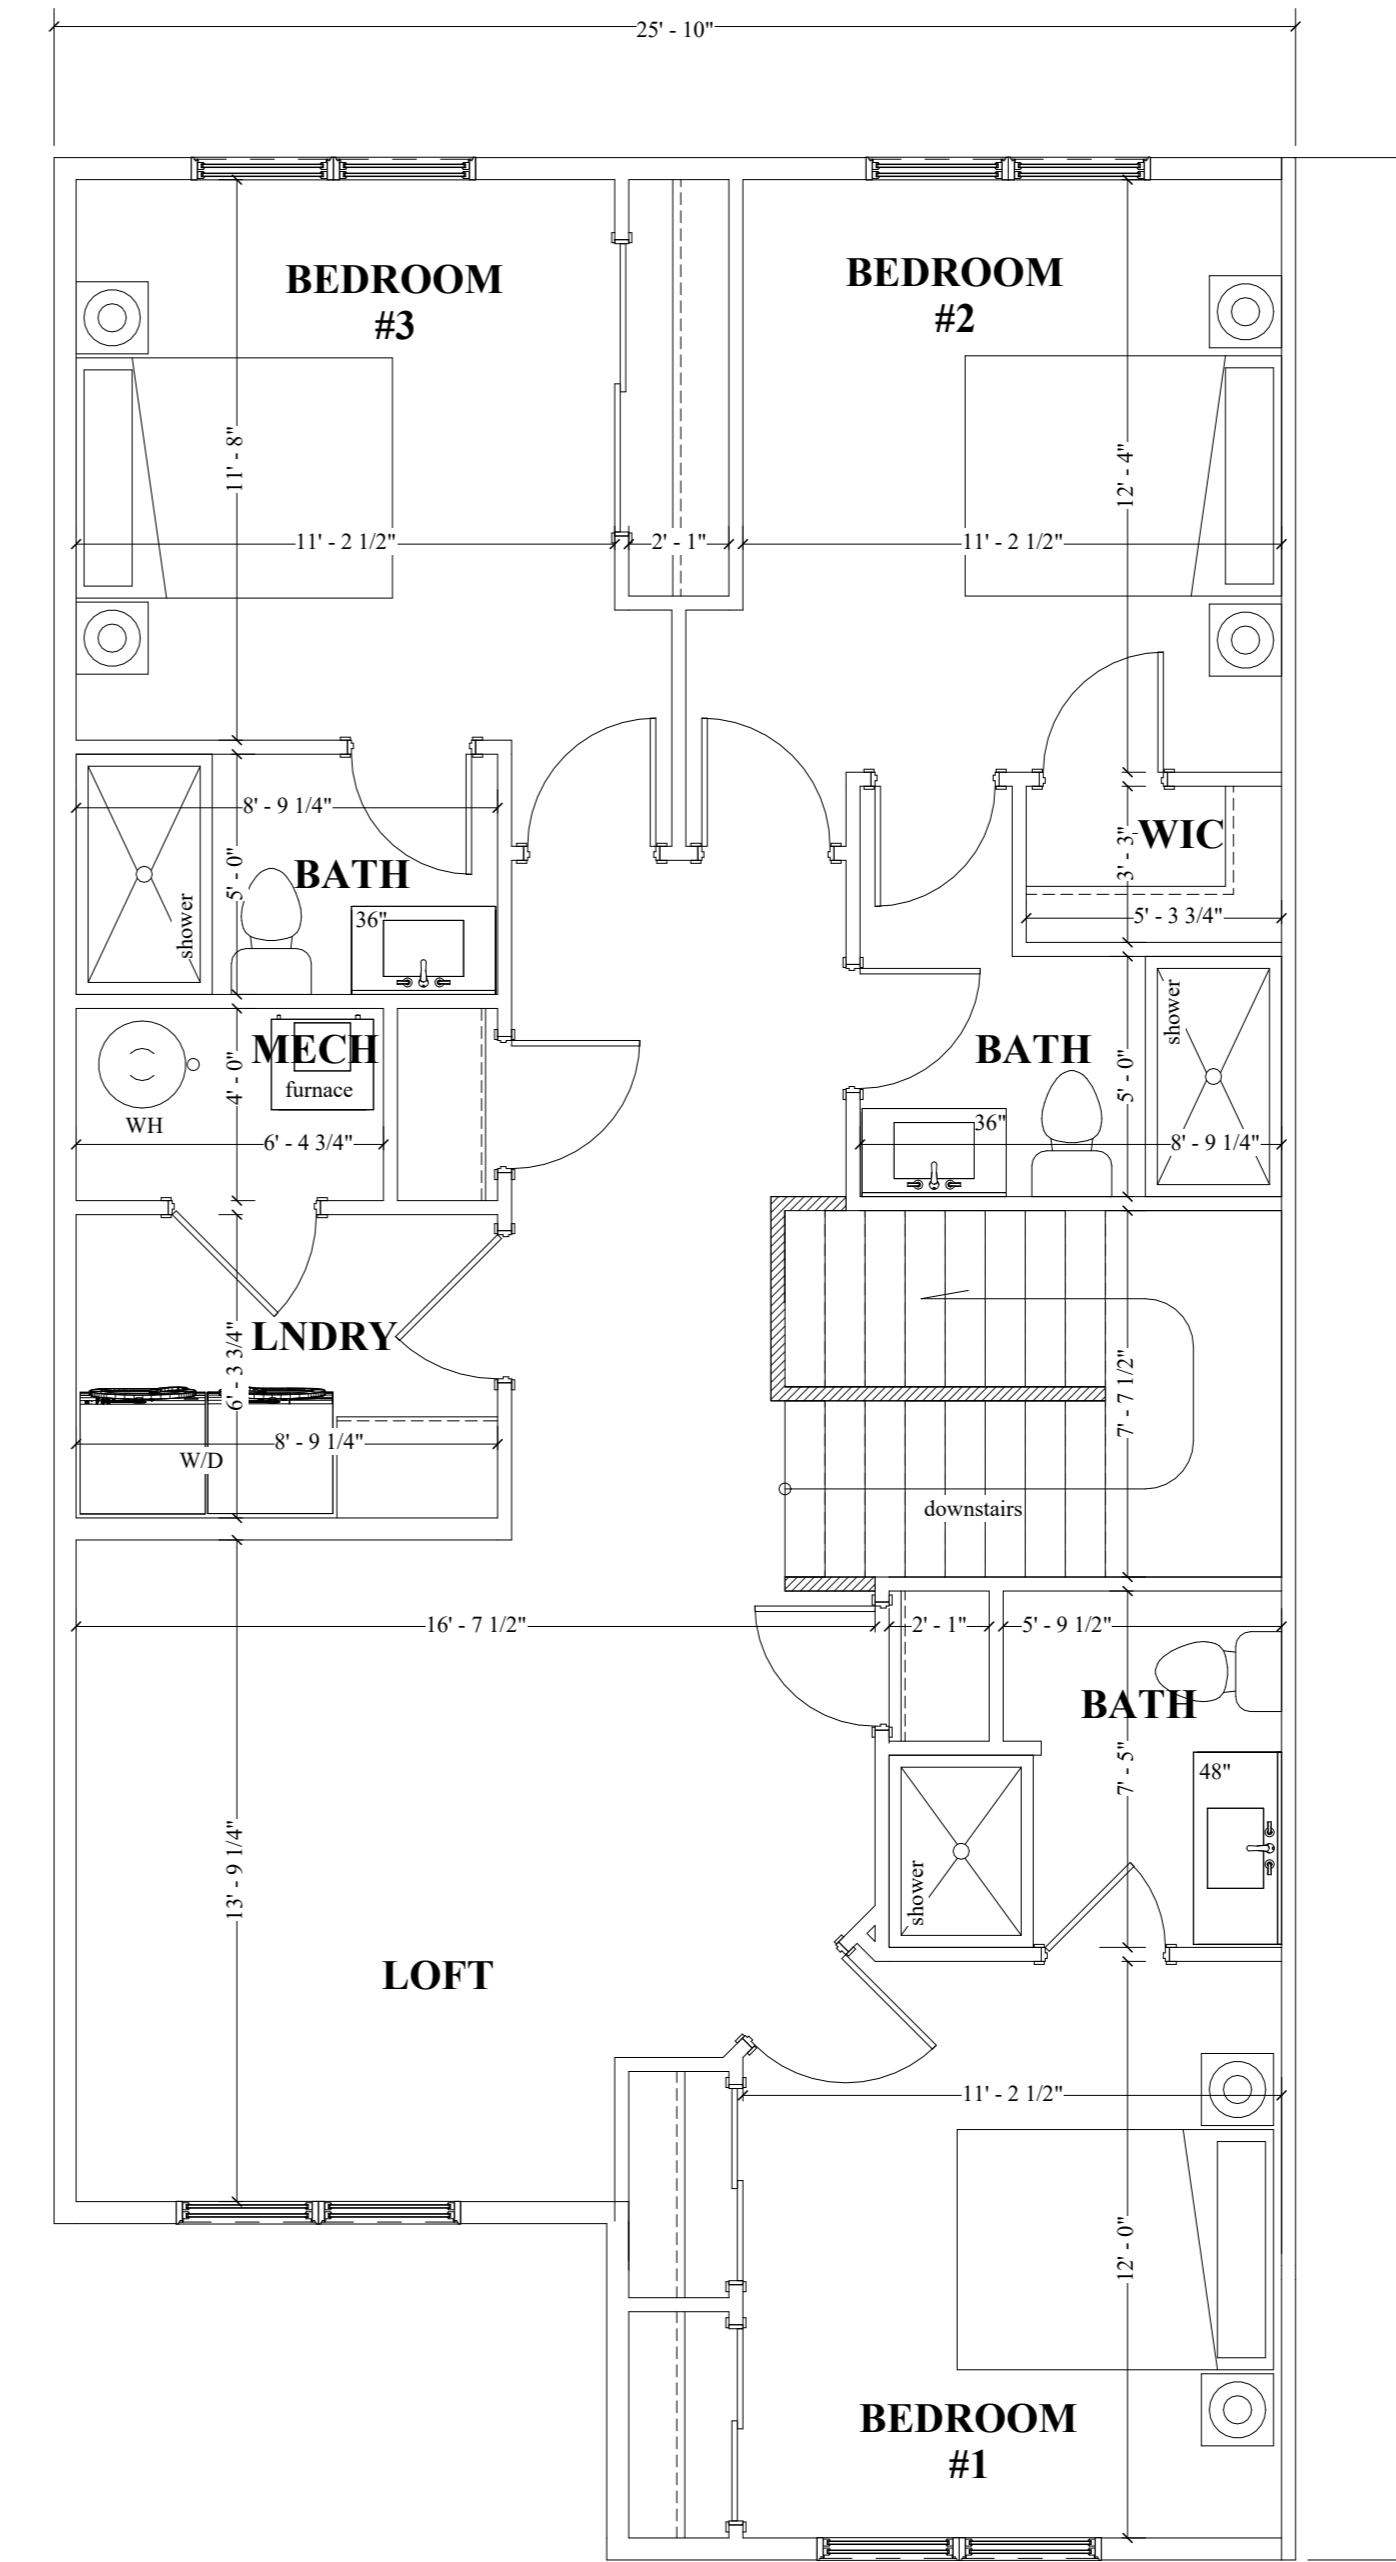


2
A1.8 TYPICAL END UNIT 2ND FLOOR PLAN

1/4" = 1'-0"

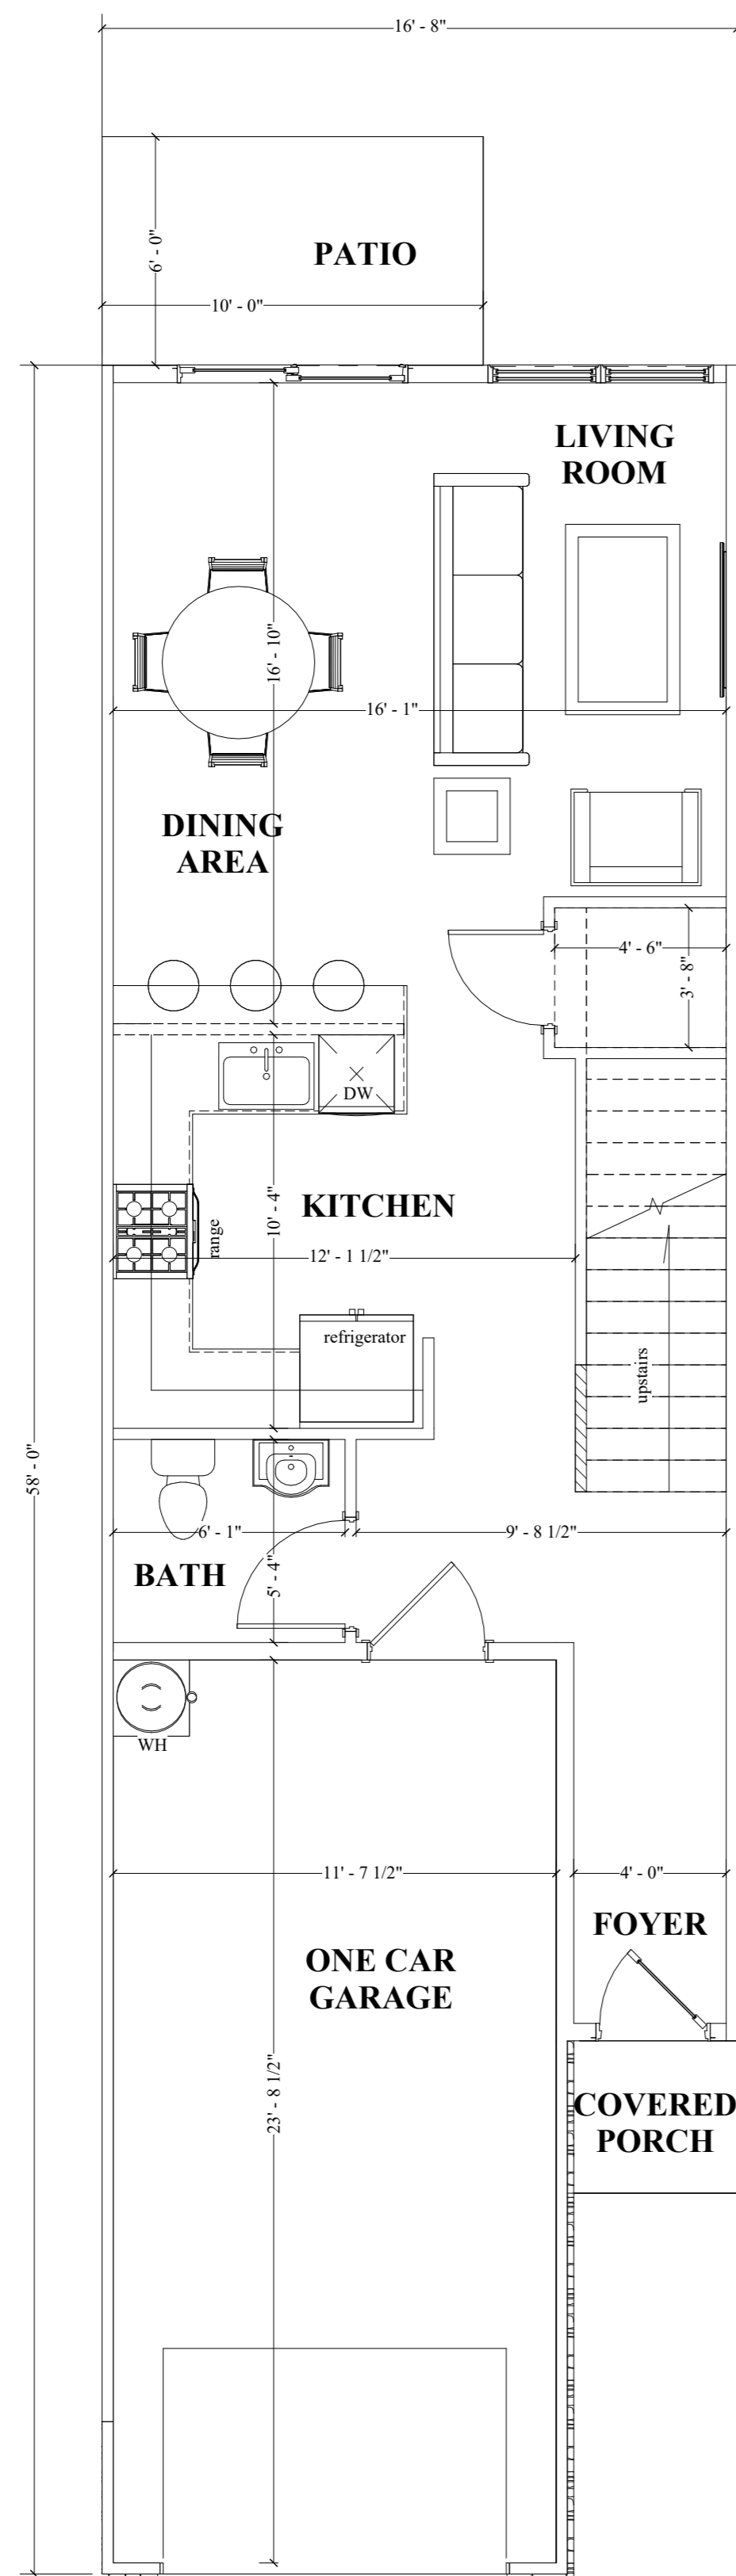

1
A1.9 TYPICAL MIDDLE UNIT 1ST FLOOR PLAN
1/4" = 1'-0"

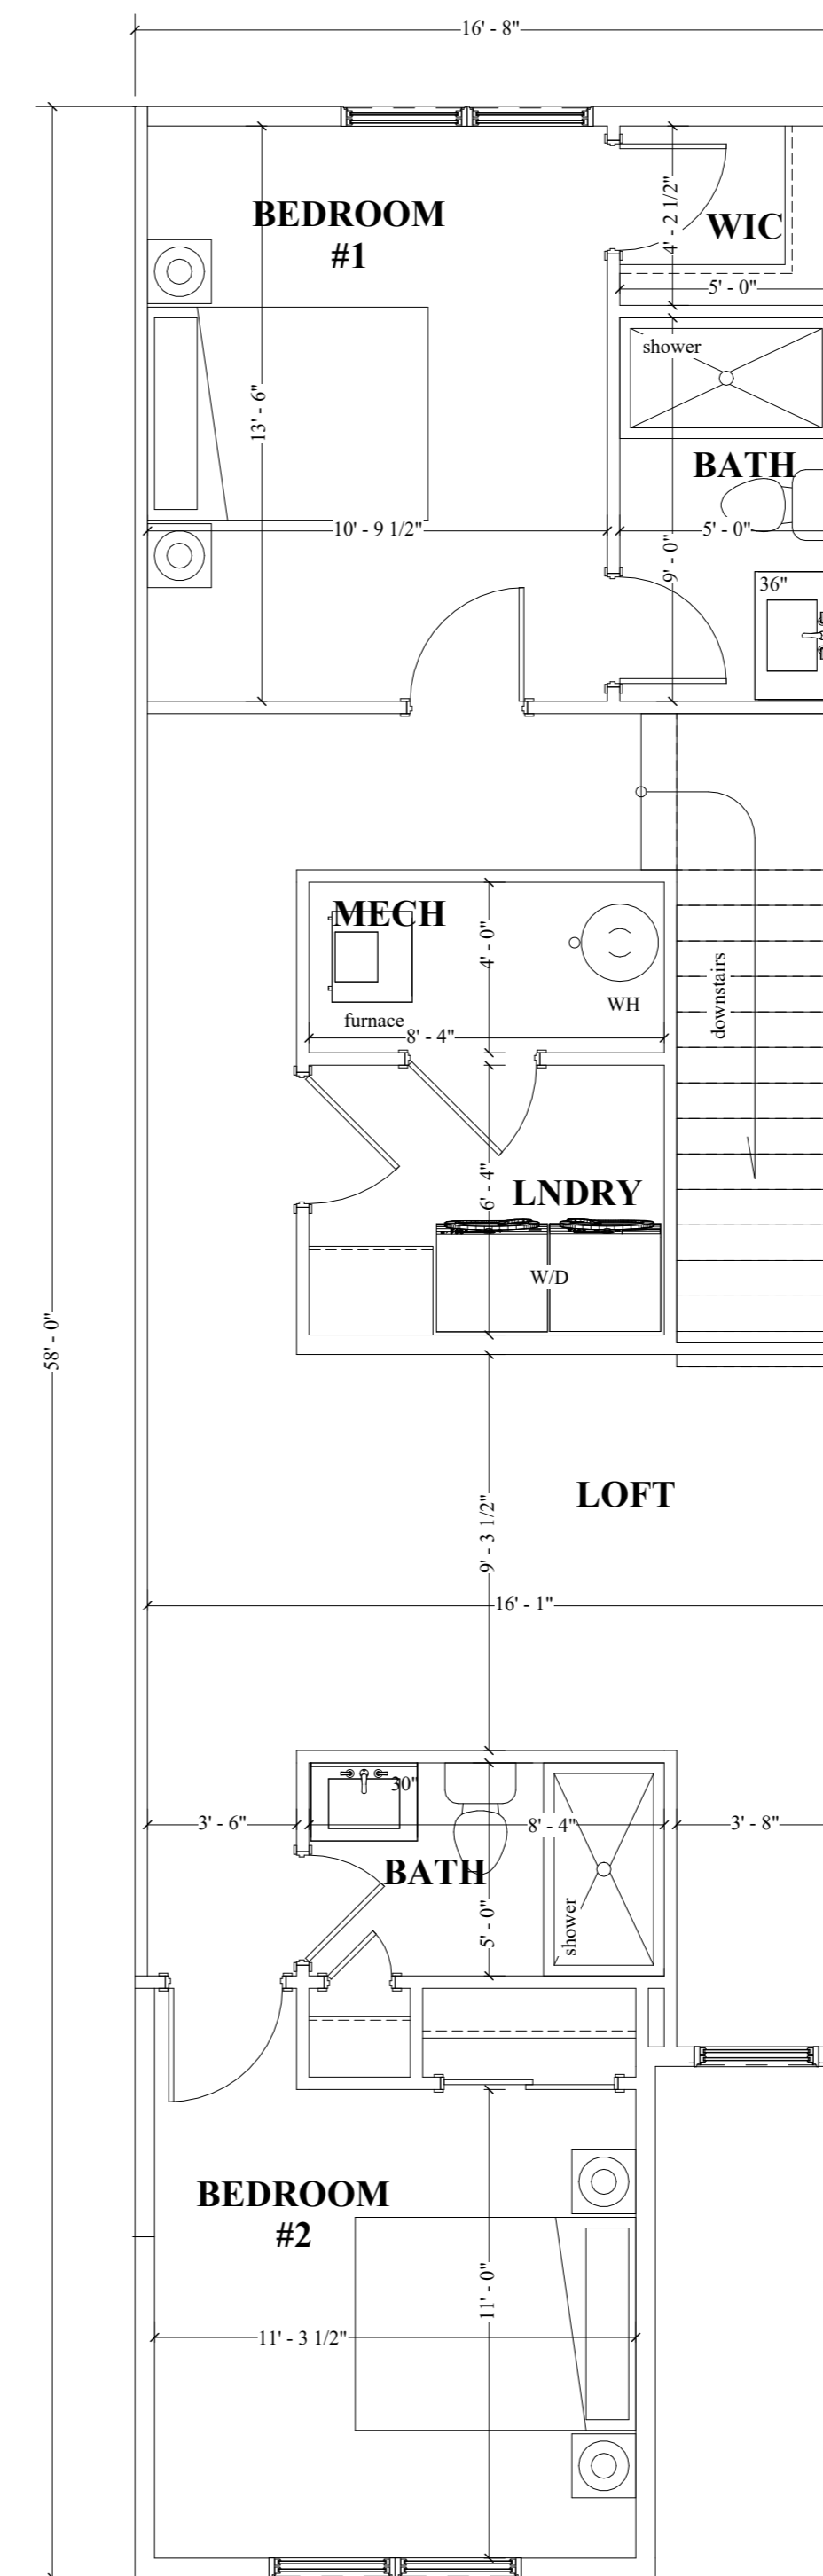

2
A1.9 TYPICAL MIDDLE UNIT 2ND FLOOR PLAN
1/4" = 1'-0"