


N/F
Fred Dykstra
L653 P1191
68-1-32.11

N/F
Martin Brody
L941 P193
68-1-32.09

approximate location
of underground utility
line. Location taken
from survey map
dated 2-3-1987

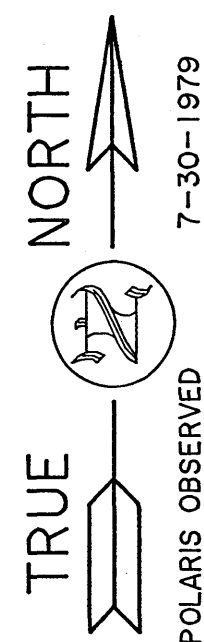

13.21 Acres

Map No. 4203-17

LEGEND

○ 1/2" rebar tagged
MACK,LS49027

MAP OF
LANDS OF

JAMES R. DEAN

L1023 P197
68-1-32.10

SITUATE IN
CROGHAN'S PATENT, TOWN OF OTSEGO
OTSEGO COUNTY, NEW YORK STATE

Alterations not conforming to section
7209, Subdivision 2, State Education Law,
are prohibited. Not a valid and true
copy of the survey map unless SIGNED IN
RED and bearing the Land Surveyors
EMBOSSED SEAL.

Ward J. Mack
WARD J. MACK, LS
LAND SURVEYOR
Sidney, New York
Tel. 607-563-2510
Ward J. Mack,LS49027

REMOVE NOT THE ANCIENT LANDMARK, WHICH THY FATHERS HAVE SET.
Proverbs 22:28

NO PART OF THIS SURVEY MAP MAY BE USED
FOR ANY PART OF AN AFFIDAVIT OF SURVEY
OR SURVEY ENDORSEMENT
Copyright © 1-2007 Ward J. Mack, LS

Scale: 1" = 100'


Date: 8-24-2006

Drawn by: WM

Checked by: EB

Approved by: *WJ*

Map No. 4203-17

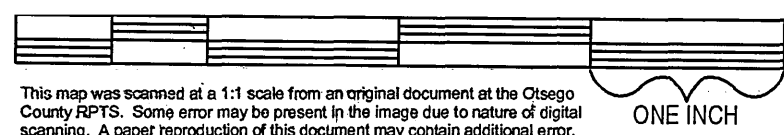

This map was scanned at a 1:1 scale from an original document at the Otsego
County RPTs. Some error may be present in the image due to nature of digital
scanning. A paper reproduction of this document may contain additional error.

JAMES @ JAMESRDEAN.COM