

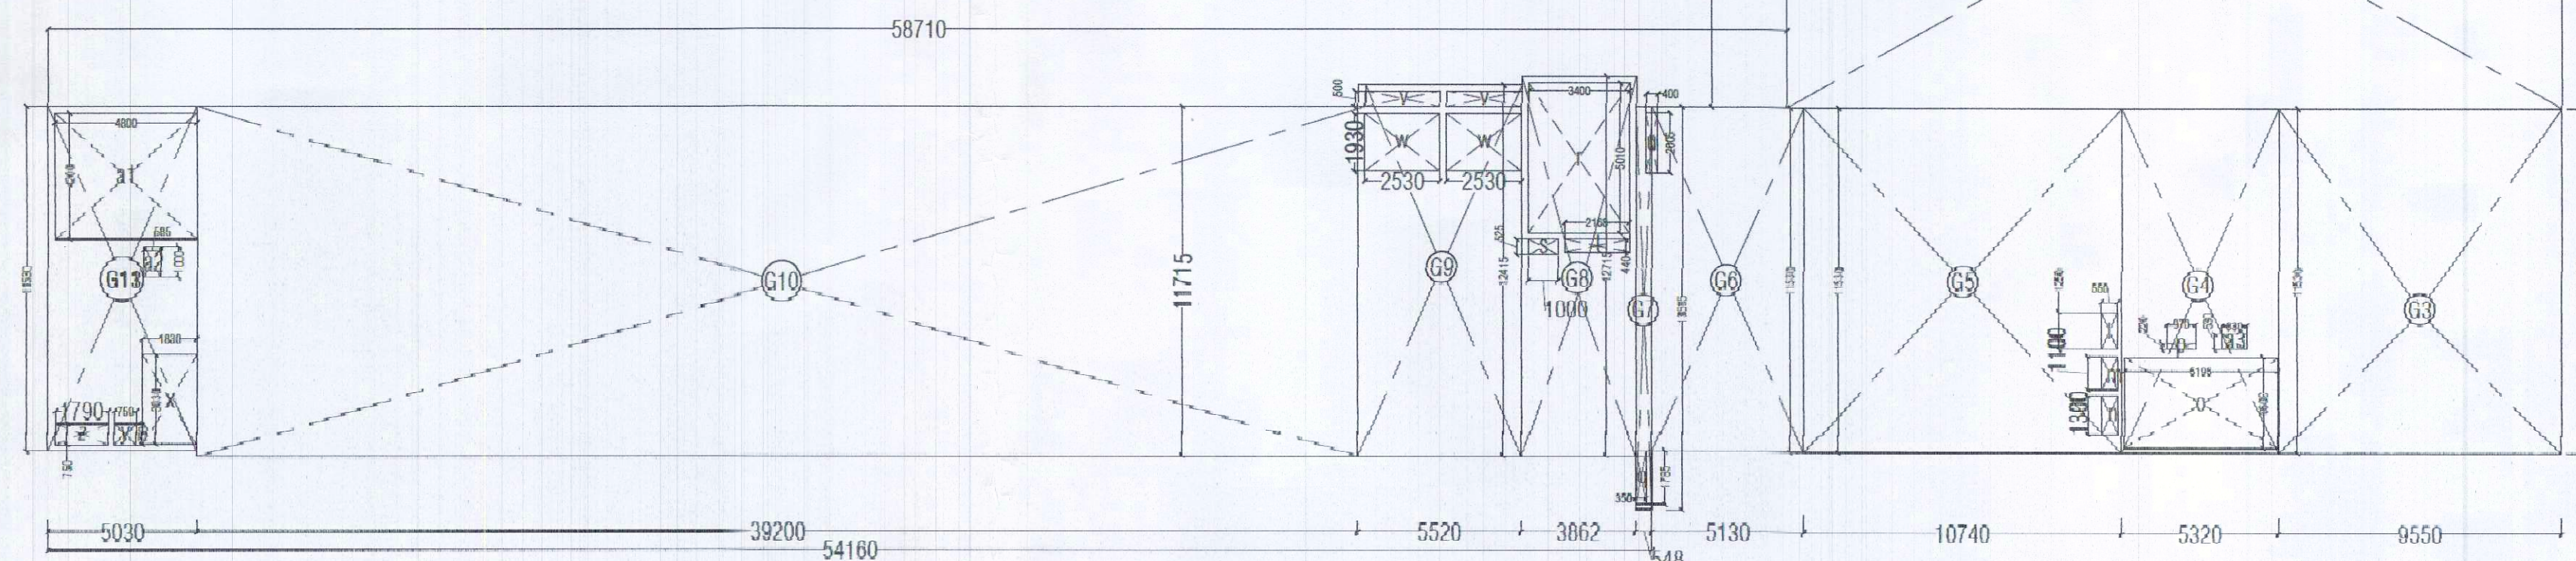


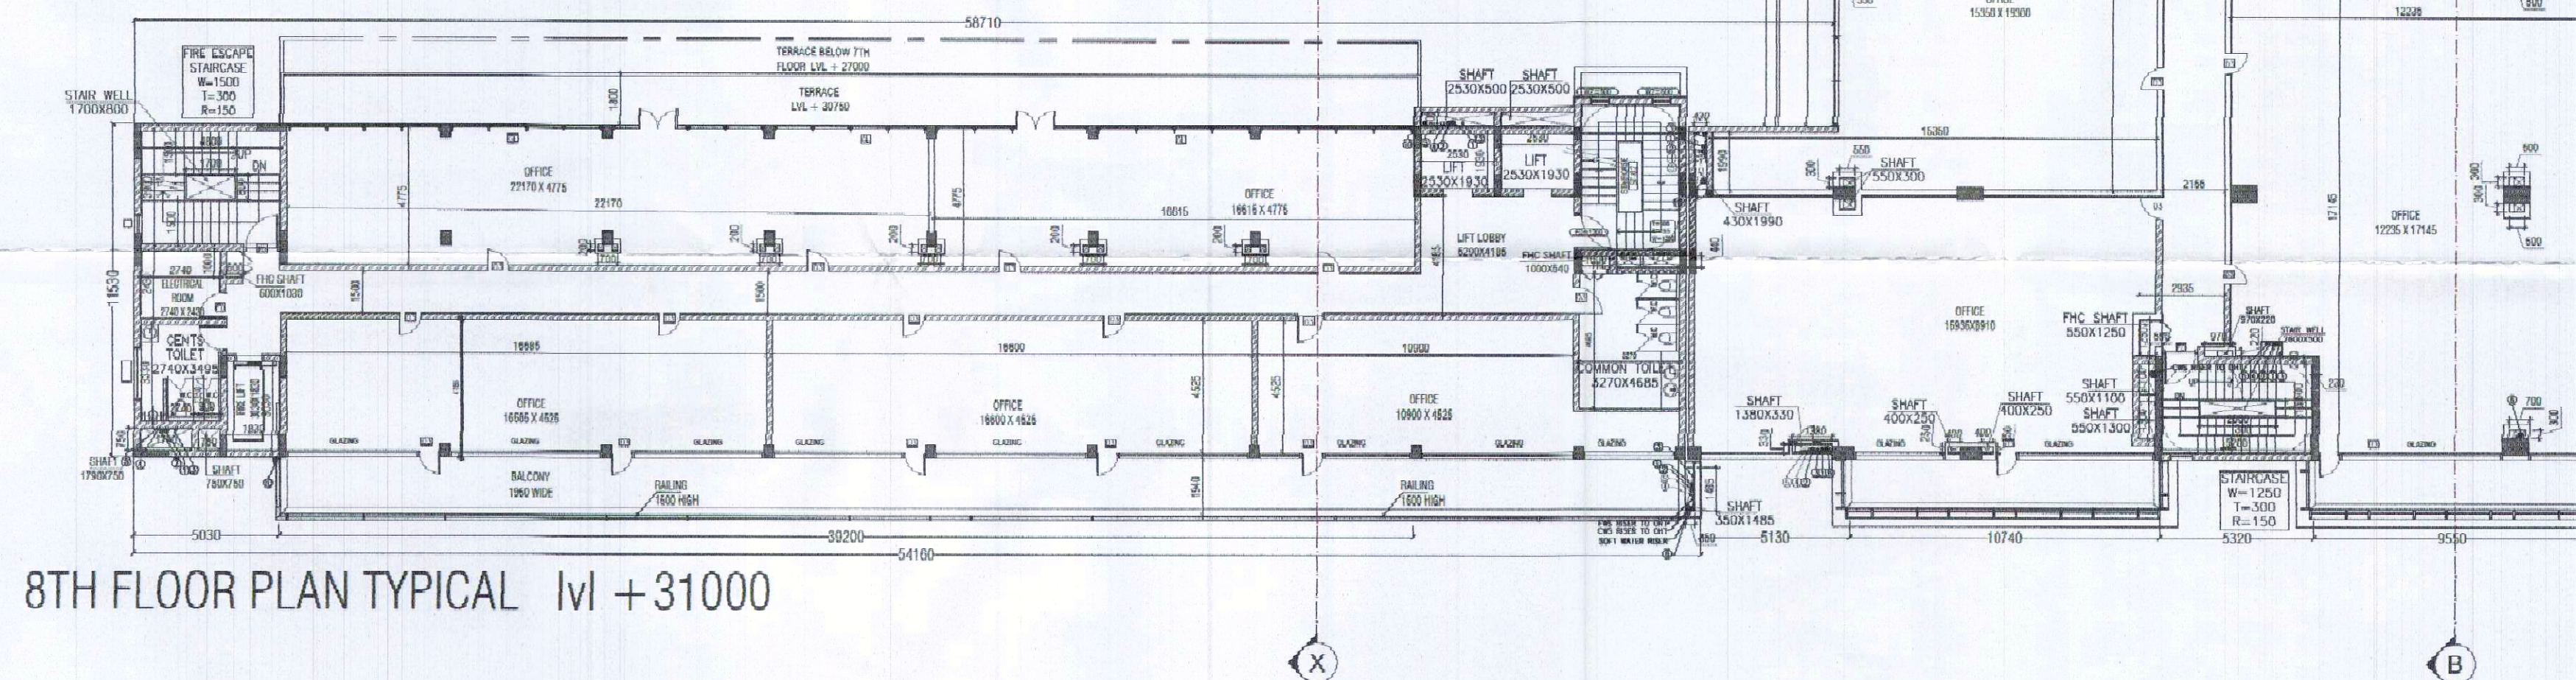

8TH FLOOR CARPET AREA						
C1	=	1	X	5.354	X	0.636 = 3.405 SQM.
C2	=	1	X	1.945	X	4.569 = 8.887 SQM.
C3	=	1	X	5.200	X	5.35 = 27.820 SQM.
C4	=	1	X	17.502	X	10.805 = 189.109 SQM.
C5	=	1	X	3.585	X	2.18 = 7.815 SQM.
C6	=	1	X	17.310	X	1.965 = 34.014 SQM.
C7	=	1	X	10.890	X	6.158 = 67.061 SQM.
C8	=	1	X	21.662	X	12.217 = 264.645 SQM.
C-8	=	1	X	10.414	X	0.55 = 5.728 SQM.
C9	=	1	X	0.778	X	0.515 = 0.401 SQM.
C10	=	1	X	9.106	X	3.33 = 30.323 SQM.
C11	=	1	X	3.790	X	5.242 = 19.867 SQM.
C12	=	1	X	11.003	X	14.282 = 157.145 SQM.
C13	=	1	X	11.832	X	8.471 = 100.229 SQM.
C14	=	1	X	2.205	X	4.32 = 9.526 SQM.
C15	=	1	X	8.900	X	3.295 = 29.326 SQM.
C16	=	1	X	9.580	X	4.01 = 38.416 SQM.
C17	=	1	X	0.745	X	2.55 = 1.900 SQM.
C18	=	1	X	3.575	X	3.364 = 12.026 SQM.
C19	=	1	X	44.520	X	4.525 = 201.453 SQM.
C20	=	1	X	38.935	X	4.804 = 187.044 SQM.
C21	=	1	X	0.795	X	4.06 = 3.228 SQM.
8TH FLOOR TOTAL CARPET AREA						= 1399.365 SQM.

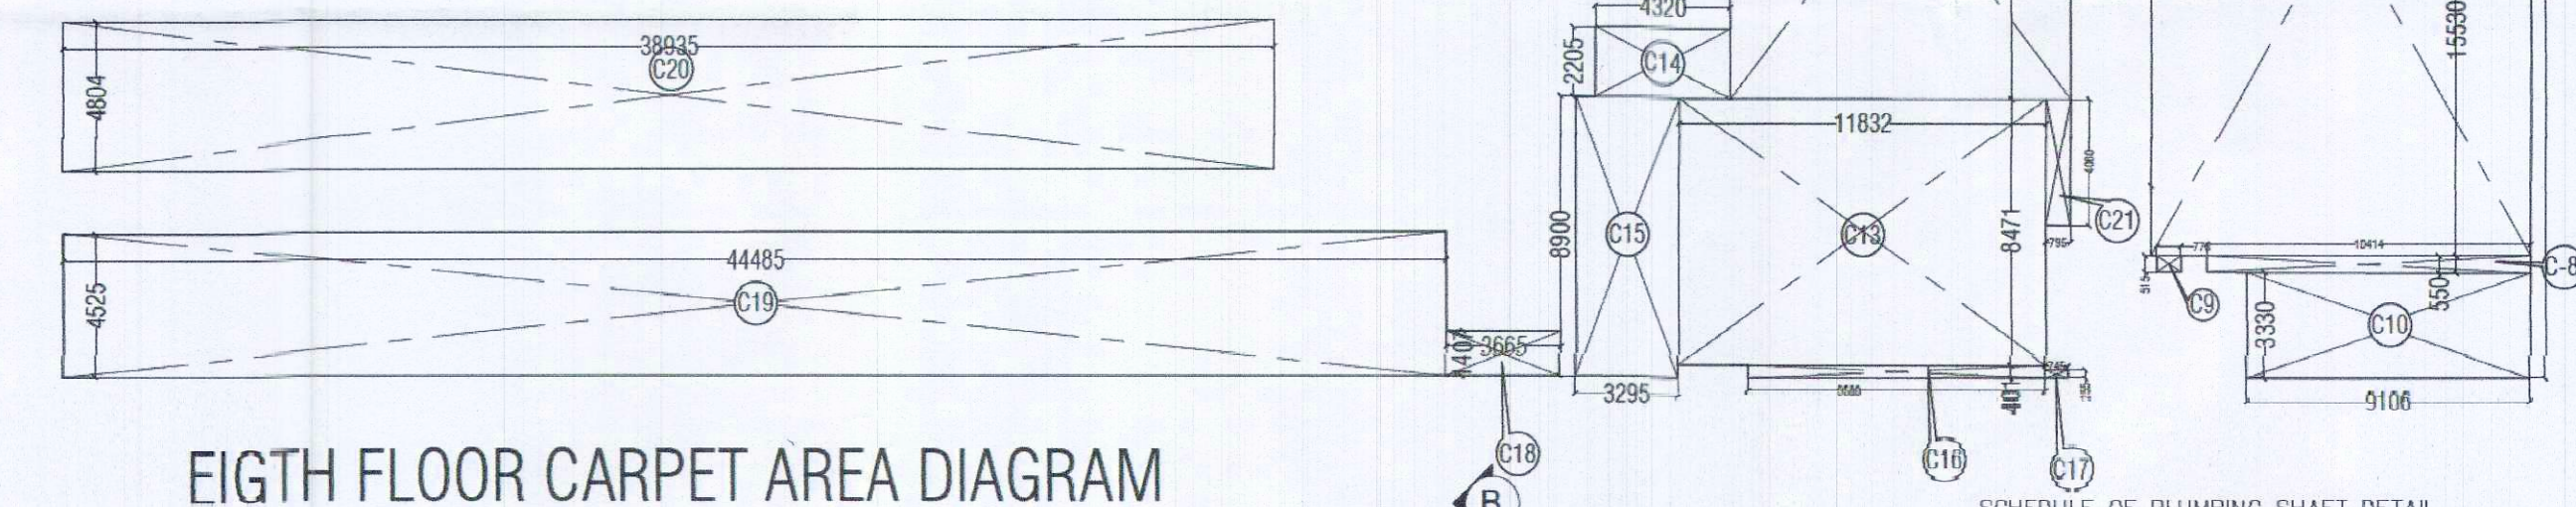

AS BUILT BUILDING PLANS OF COMMERCIAL COLONY MEASURING 2.46825 ACRES (LICENCE NO. 278 OF 2007 DATED 17.12.2007 & LICENSE NO. 157 OF 2022 DATED 01.10.2022) UNDER TOD POLICY IN SECTOR 61 , GURGAON MANESAR URBAN COMPLEX BEING DEVELOPED BY ERA RESORTS PVT.LTD.