


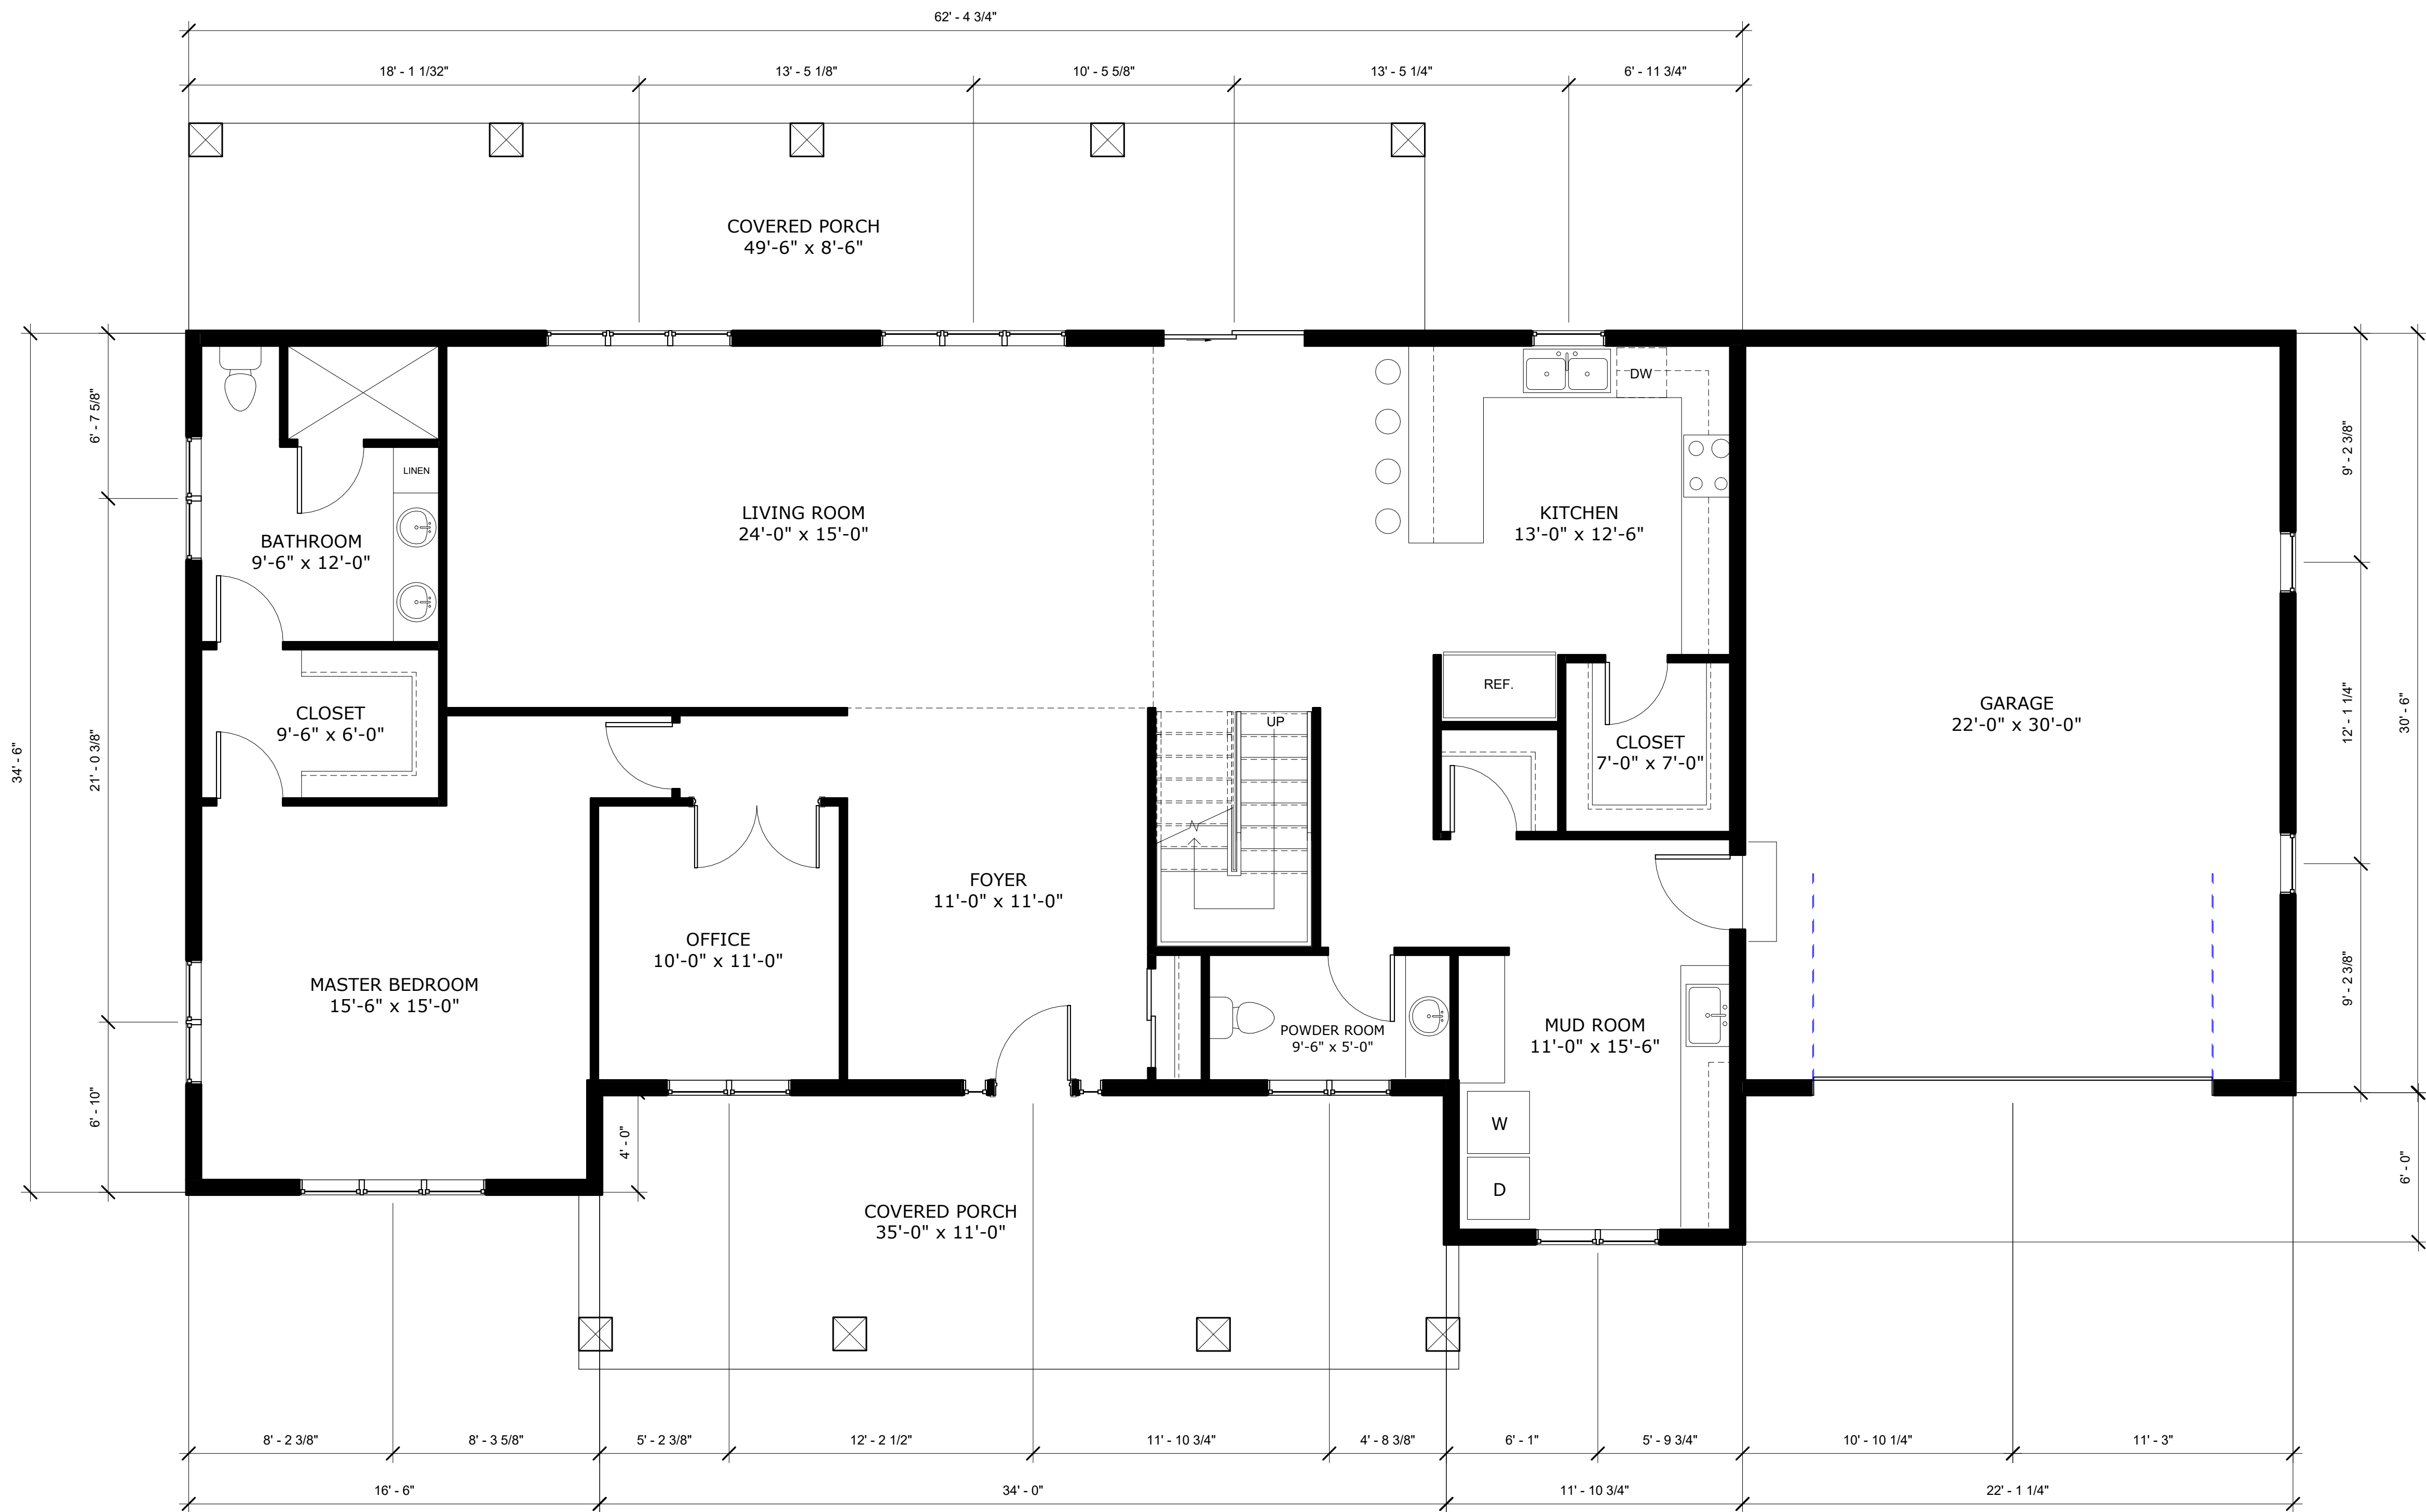

① First Floor
1/4" = 1'-0"

MAIN FLOOR - 2,060 SQ. FT.
DECK - 810 SQ. FT.



GEHL HOMES LLC

130 E MOREY RD.
NORTH PRAIRIE, WI
53153

262-719-4195

WWW.GEHLHOMES.COM

DATE: 3-14-2025

These architectural drawings are the exclusive property of Gehl Homes LLC and are protected under U.S. copyright law. Unauthorizd use, reproduction or distribution of these plans is strictly prohibited. These drawings are intended solely for use by Gehl Homes LLC for the specified project and may not be utilized by any other builder or for any other project without prior written consent.




Owner

Enter address here

A100

First Floor Plan

NOT FOR CONSTRUCTION

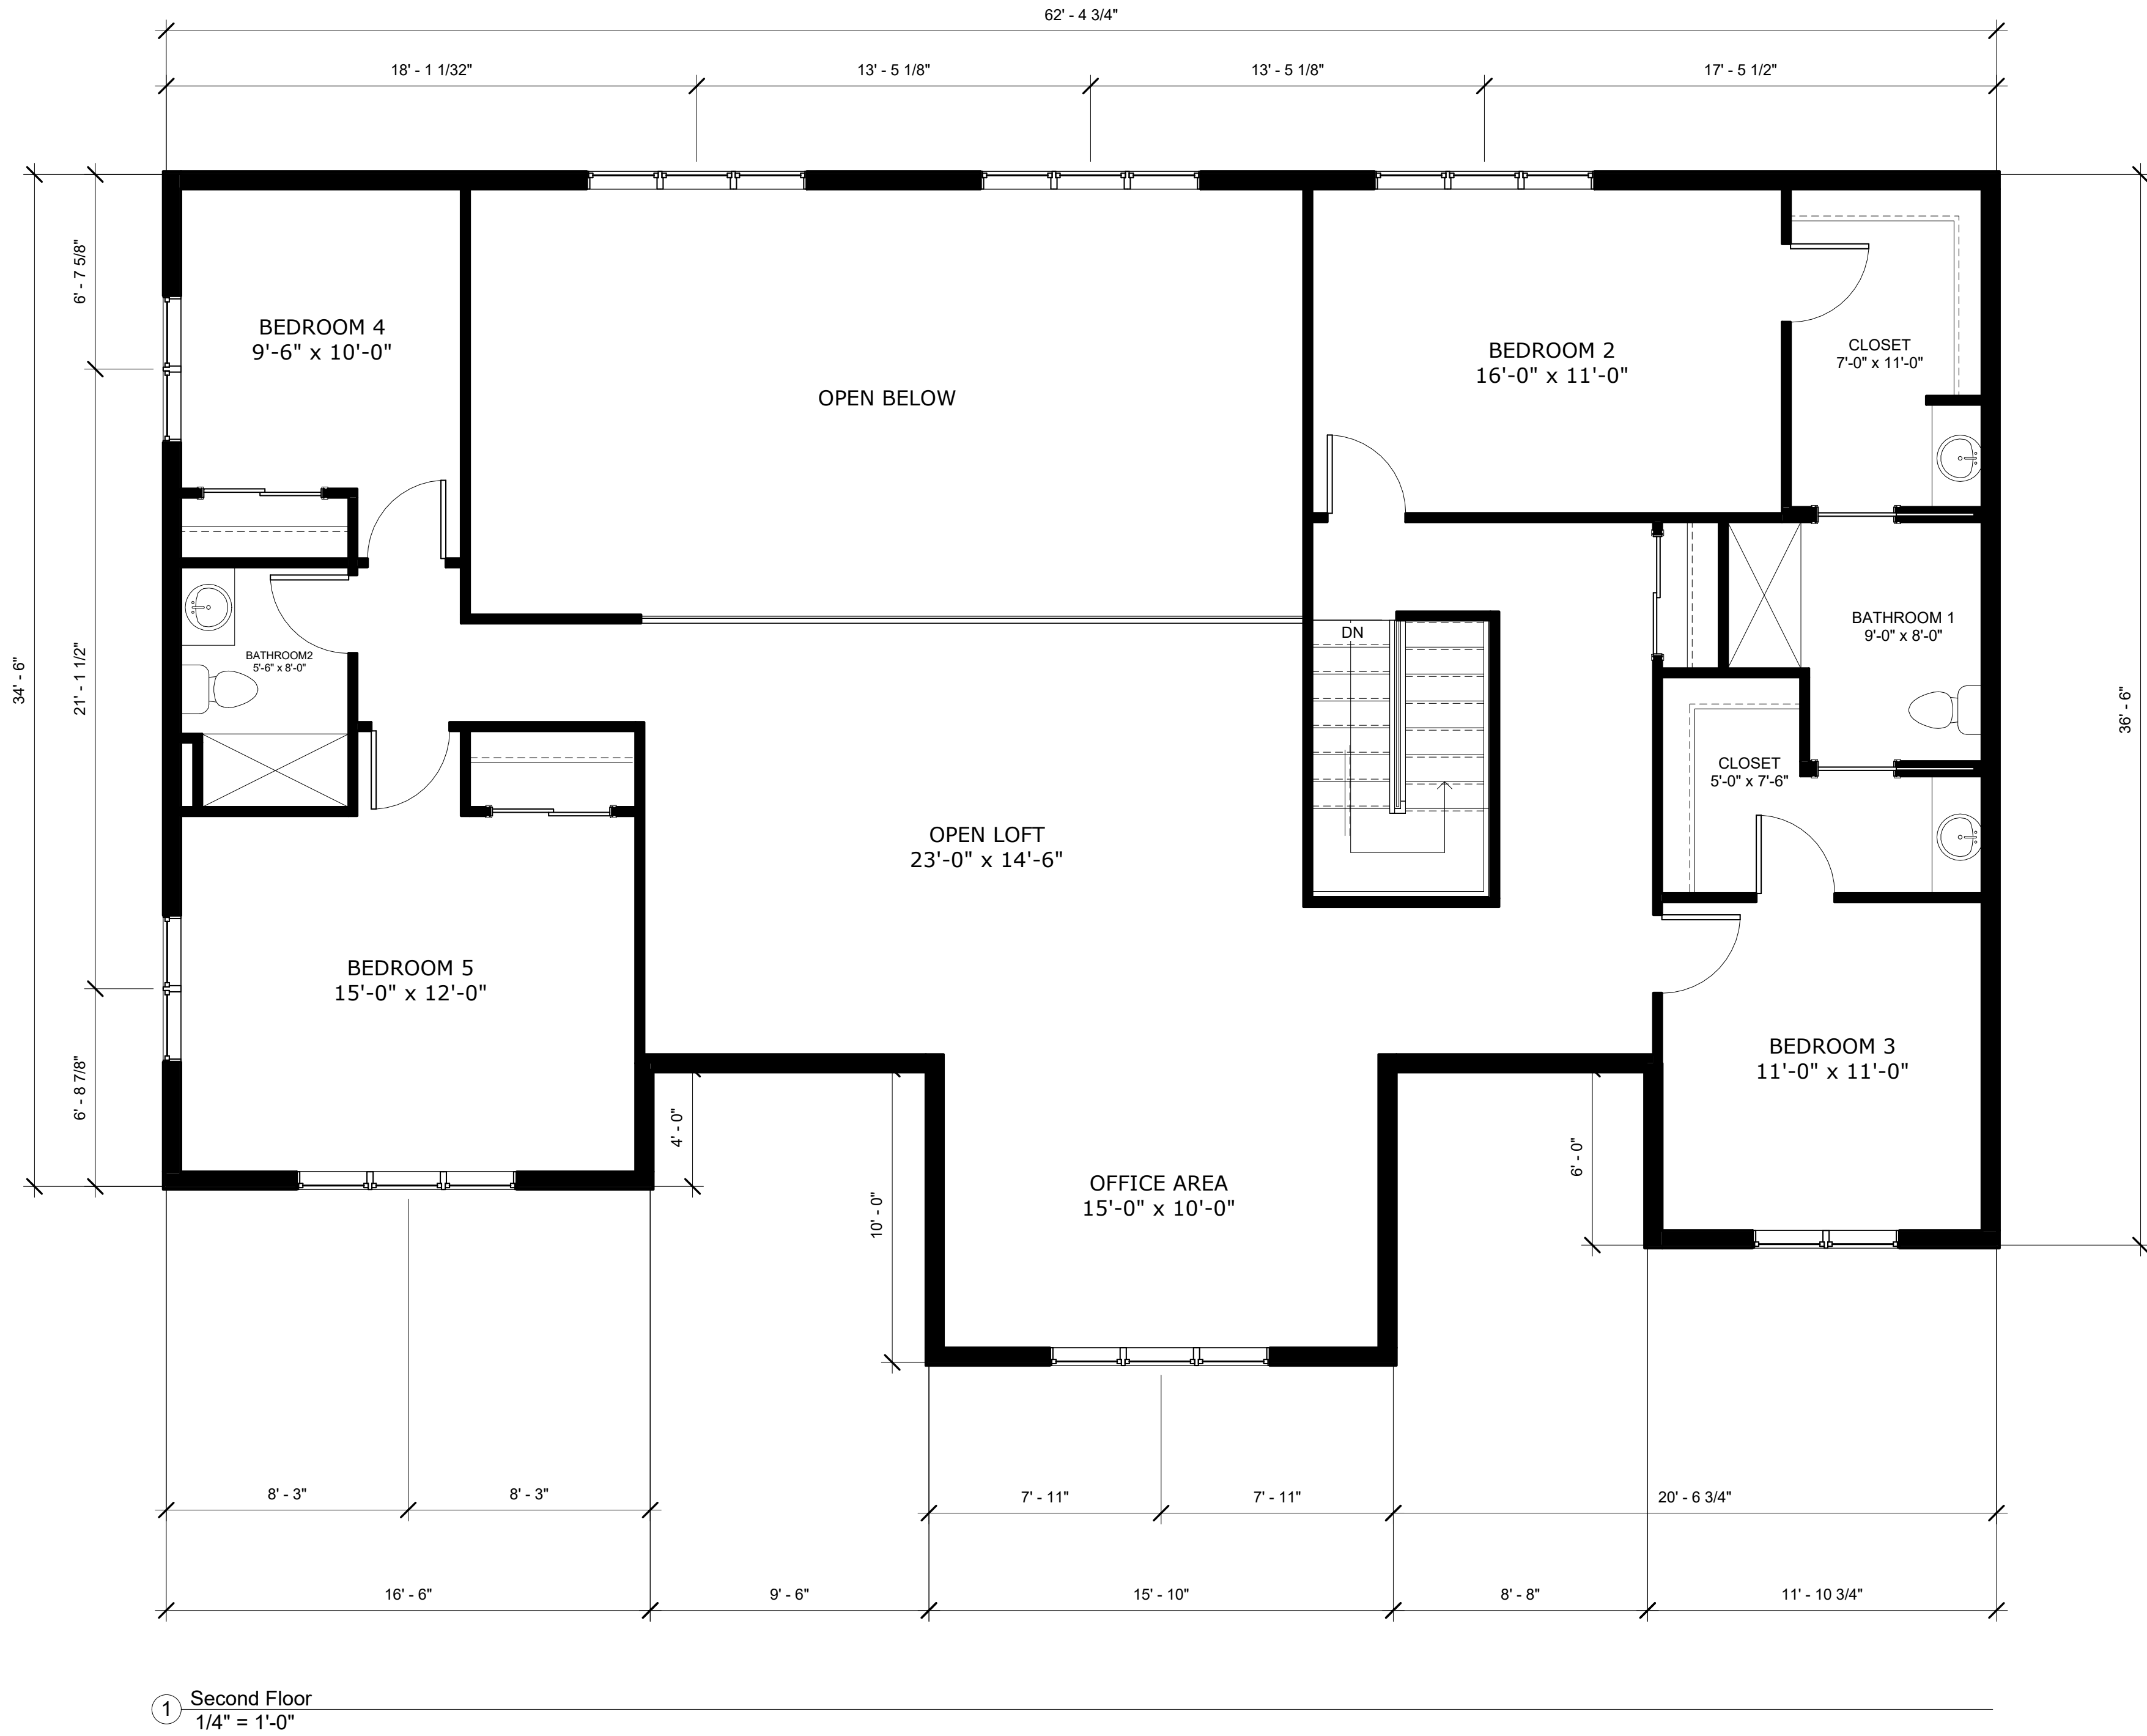

① Second Floor
1/4" = 1'-0"

2ND FLOOR: 1,790 SQ. FT.

NOT FOR CONSTRUCTION



GEHL HOMES LLC

130 E MOREY RD.
NORTH PRAIRIE, WI
53153

262-719-4195

WWW.GEHLHOMES.COM

DATE: 3-14-2025

These architectural drawings are the exclusive property of Gehl Homes LLC and are protected under U.S. copyright law. Unauthorizd use, reproduction or distribution of these plans is strictly prohibited. These drawings are intended solely for use by Gehl Homes LLC for the specified project and may not be utilized by any other builder or for any other project without prior written consent.




Owner

Enter address here

A101

Second Floor Plan

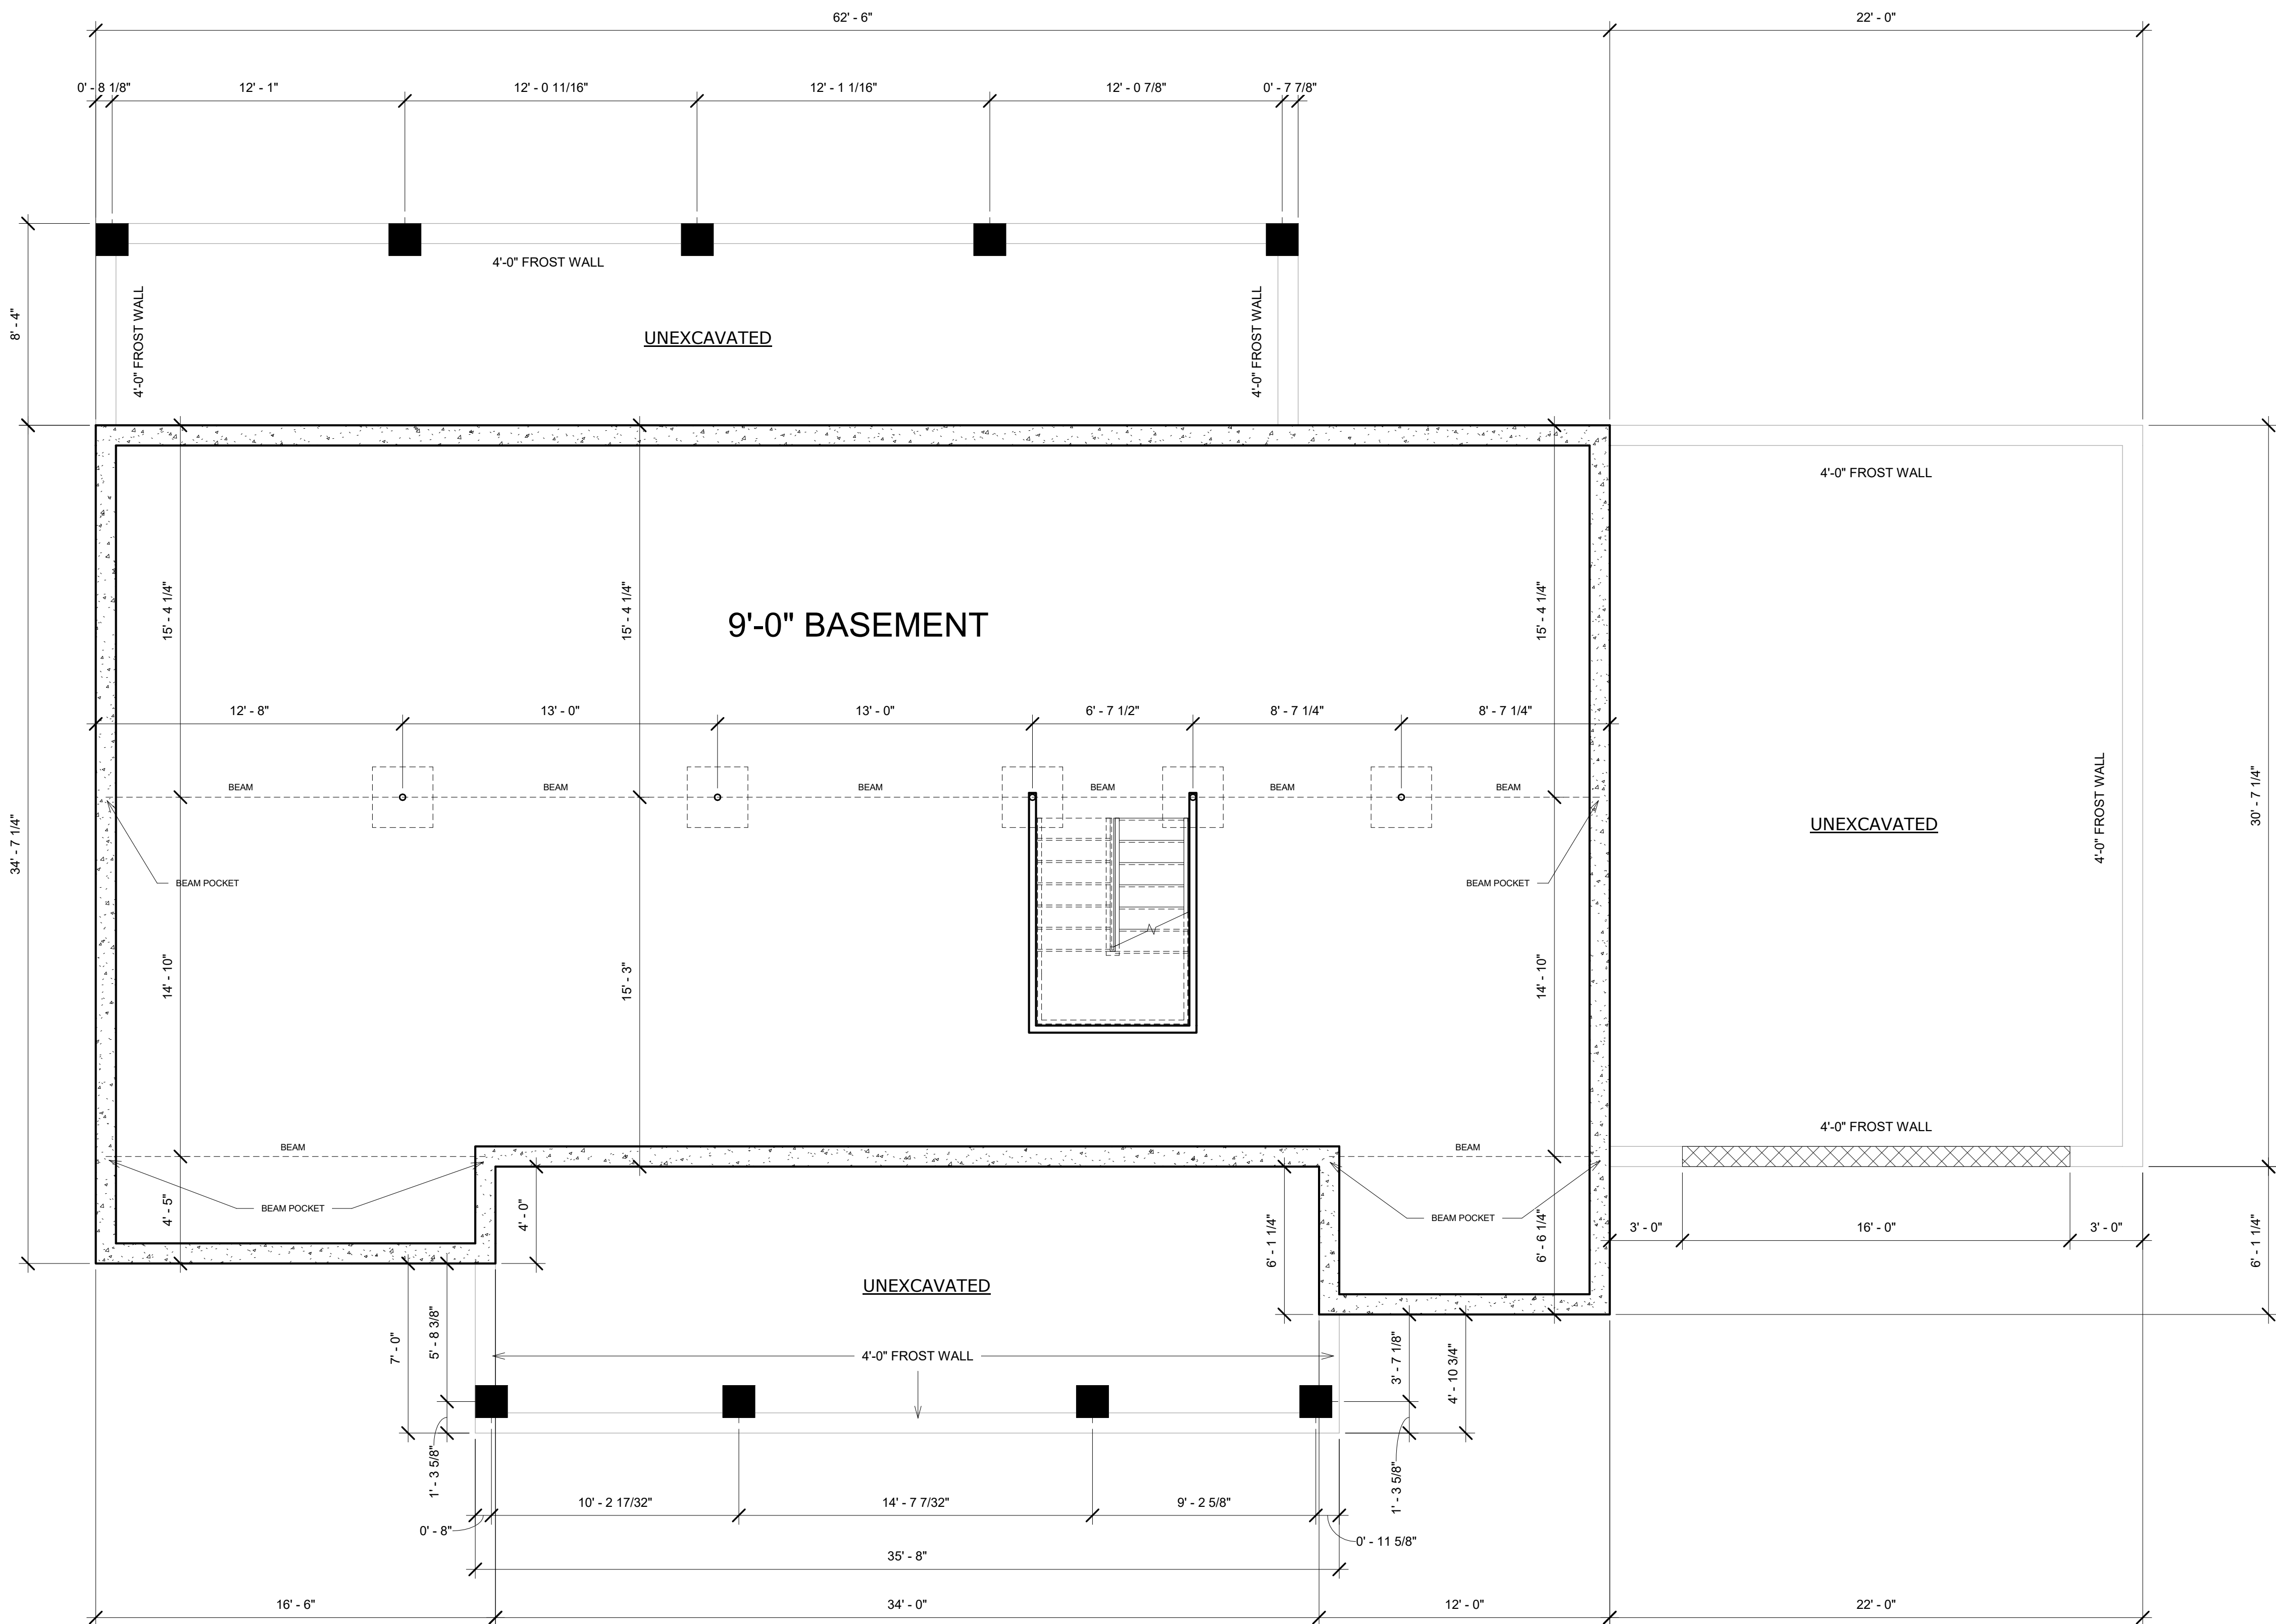

1 Basement
1/4" = 1'-0"

NOT FOR CONSTRUCTION

These architectural drawings are the exclusive property of Gehl Homes LLC and are protected under U.S. copyright law. Unauthorized use, reproduction or distribution of these plans is strictly prohibited. These drawings are intended solely for use by Gehl Homes LLC for the specified project and may not be utilized by any other builder or for any other project without prior written consent.



Owner

Enter address here

A102

Basement Plan




GEHL HOMES LLC

130 E MOREY RD.
NORTH PRAIRIE, WI
53153


262-719-4195

WWW.GEHLHOMES.COM

DATE: 3-14-2025

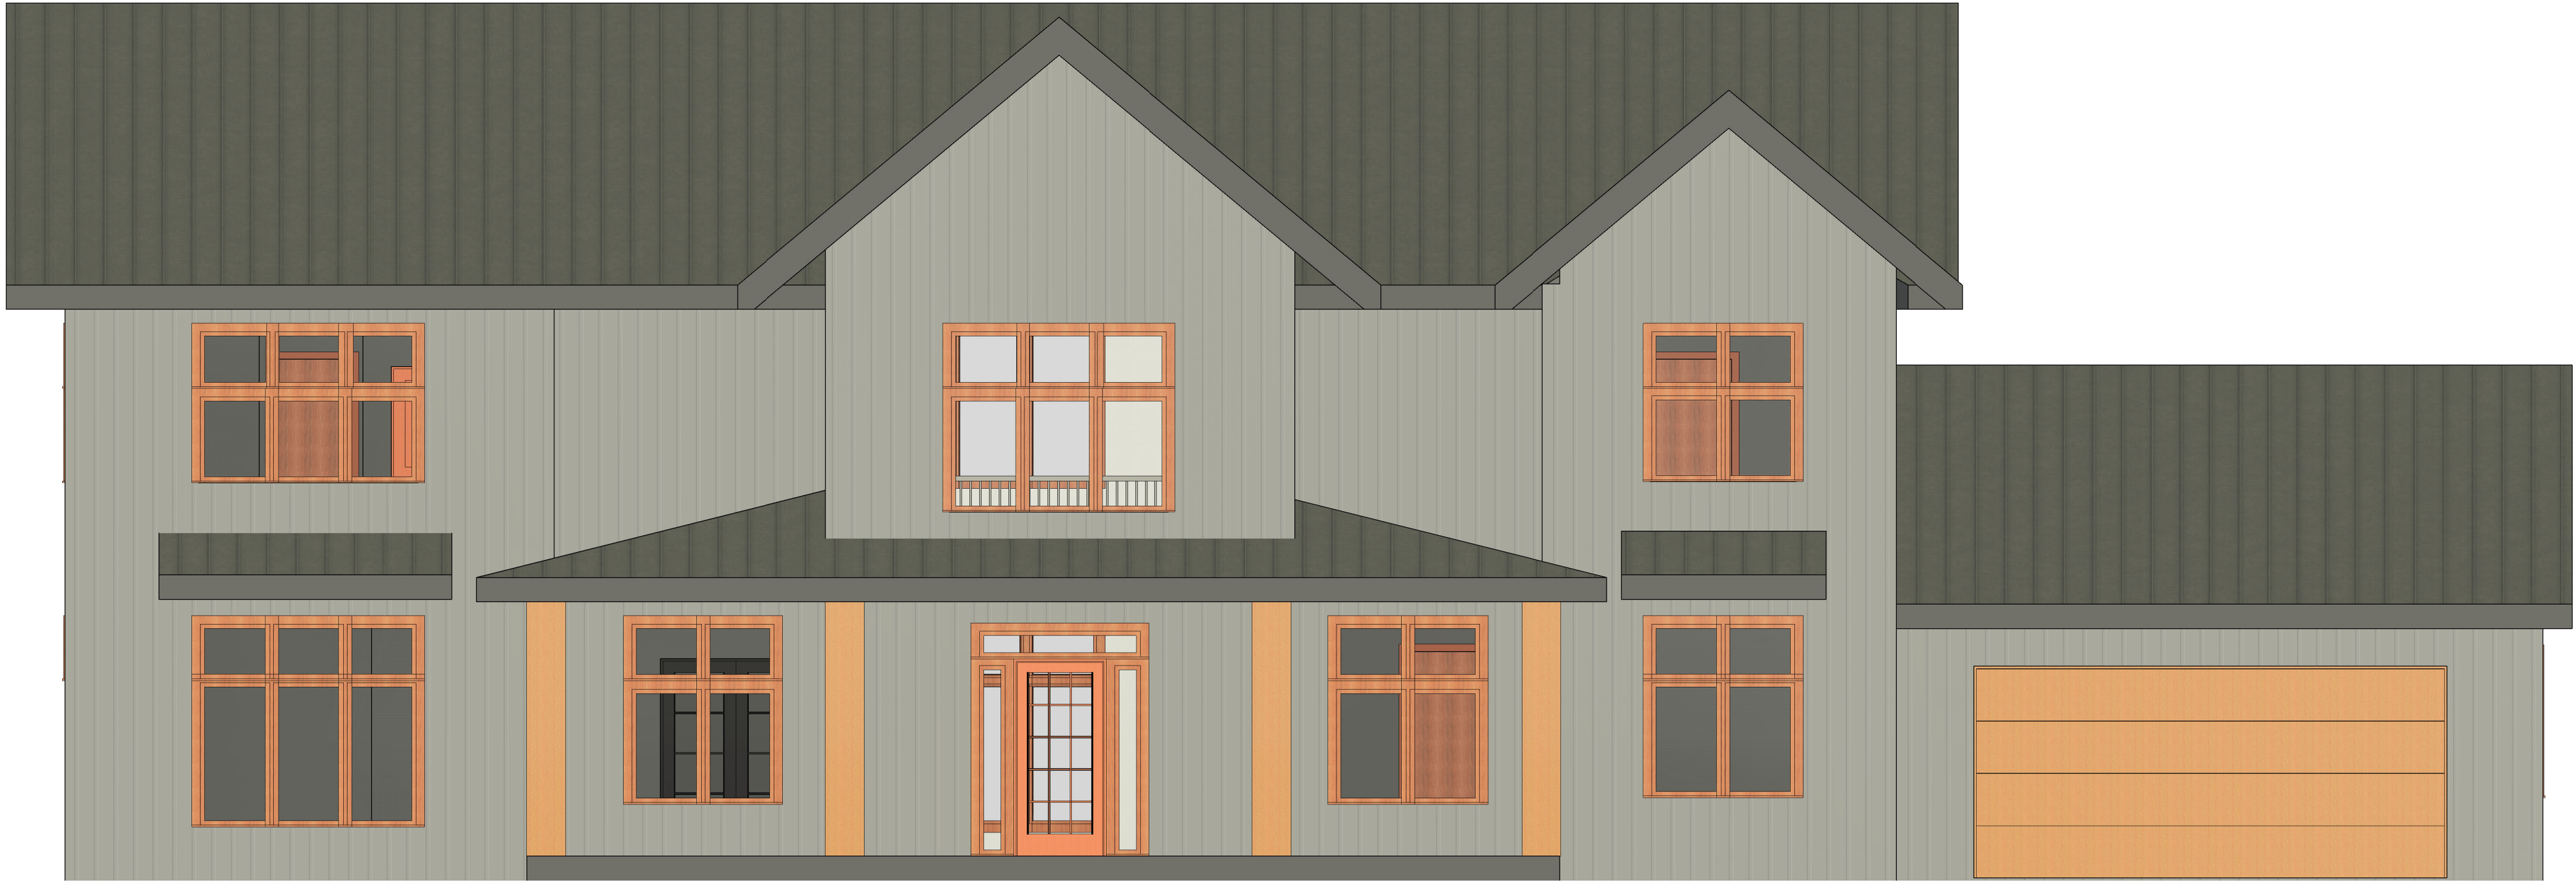

① FRONT ELEVATION

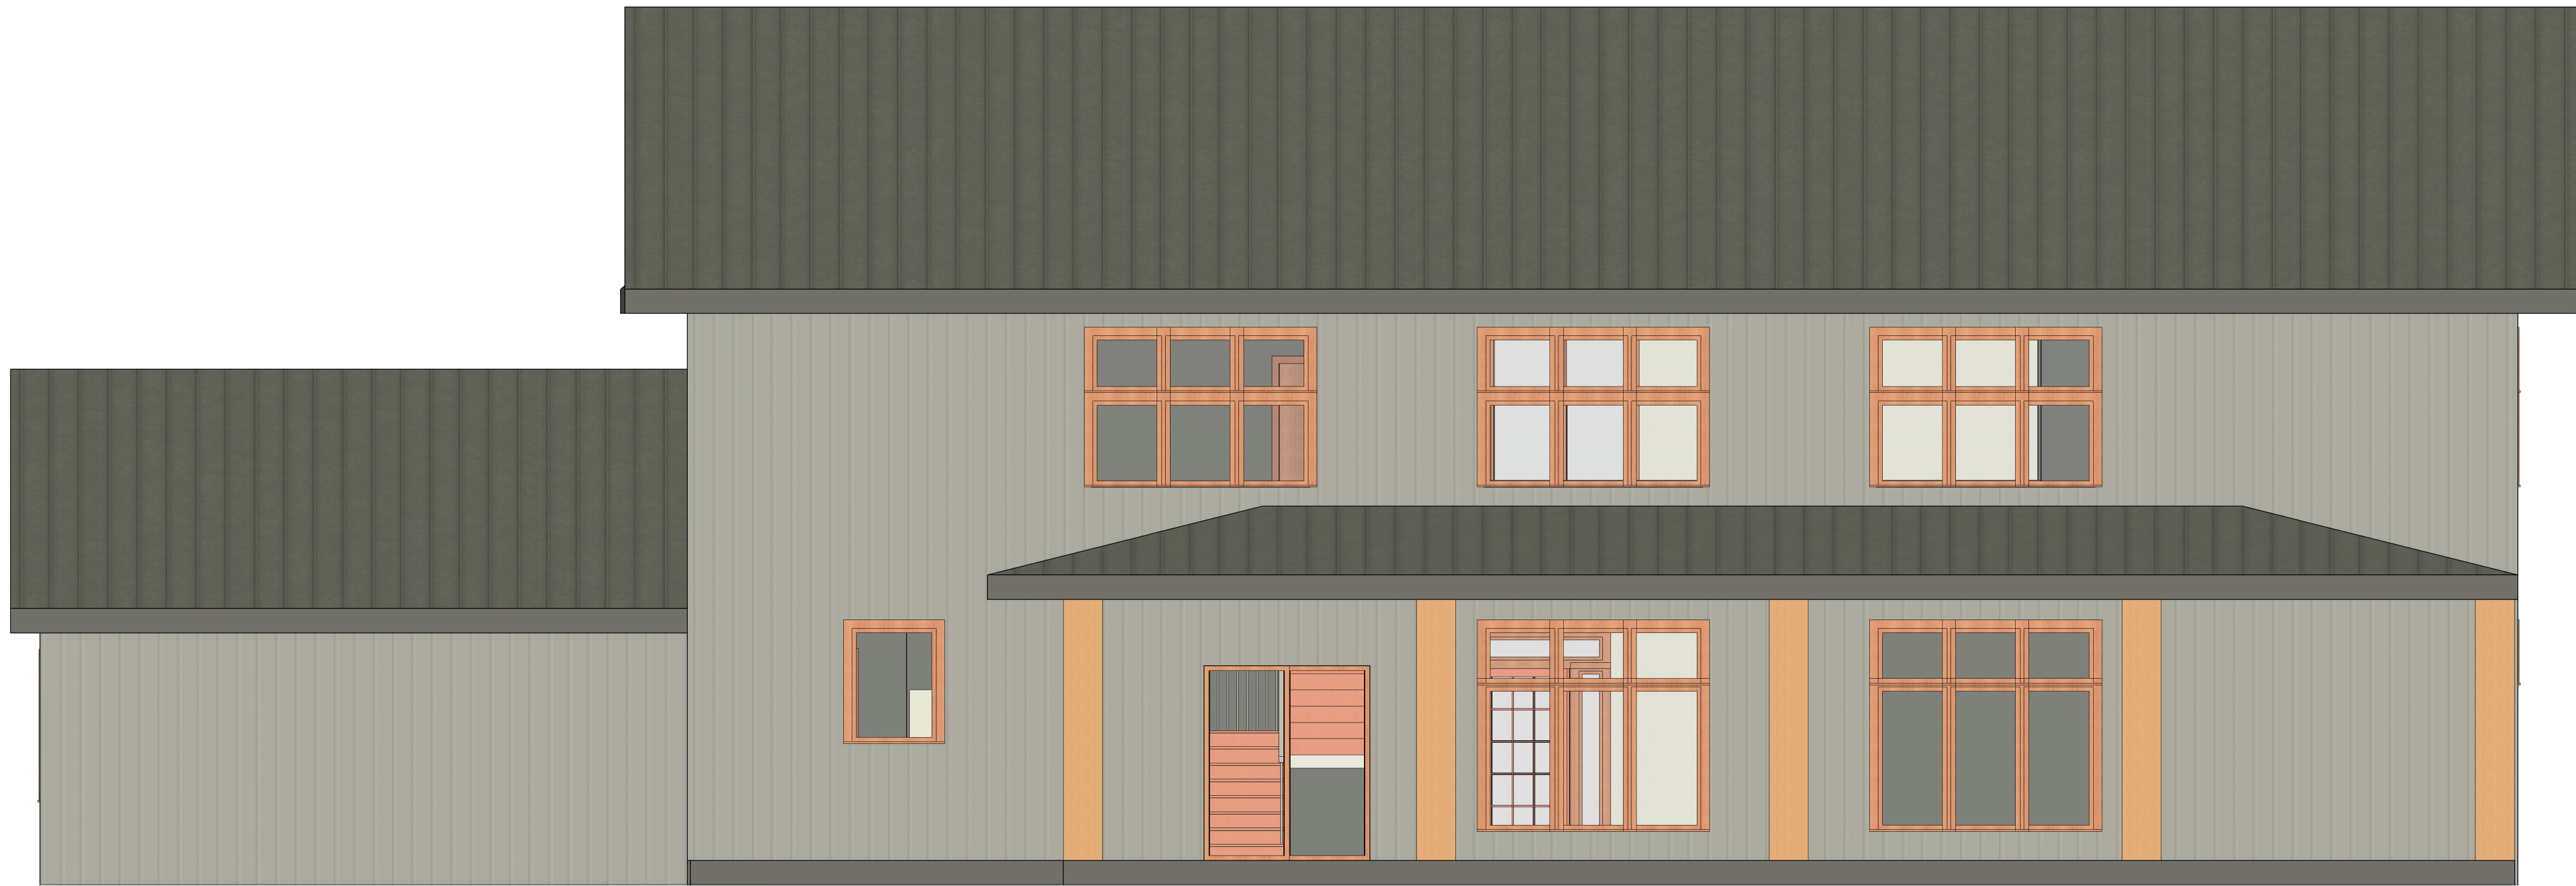

② BACK ELEVATION

NOT FOR CONSTRUCTION

A103
ELEVATION 1

Owner
Enter address here



These architectural drawings are the exclusive property of Gehl Homes LLC and are protected under U.S. copyright law. Unauthorised use, reproduction or distribution of these plans is strictly prohibited. These drawings are intended solely for use by Gehl Homes LLC for the specified project and may not be utilized by any other builder or for any other project without prior written consent.


WWW.GEHLHOMES.COM

262-719-4195

130 E MOREY RD.
NORTH PRAIRIE, WI
53153

GEHL HOMES LLC



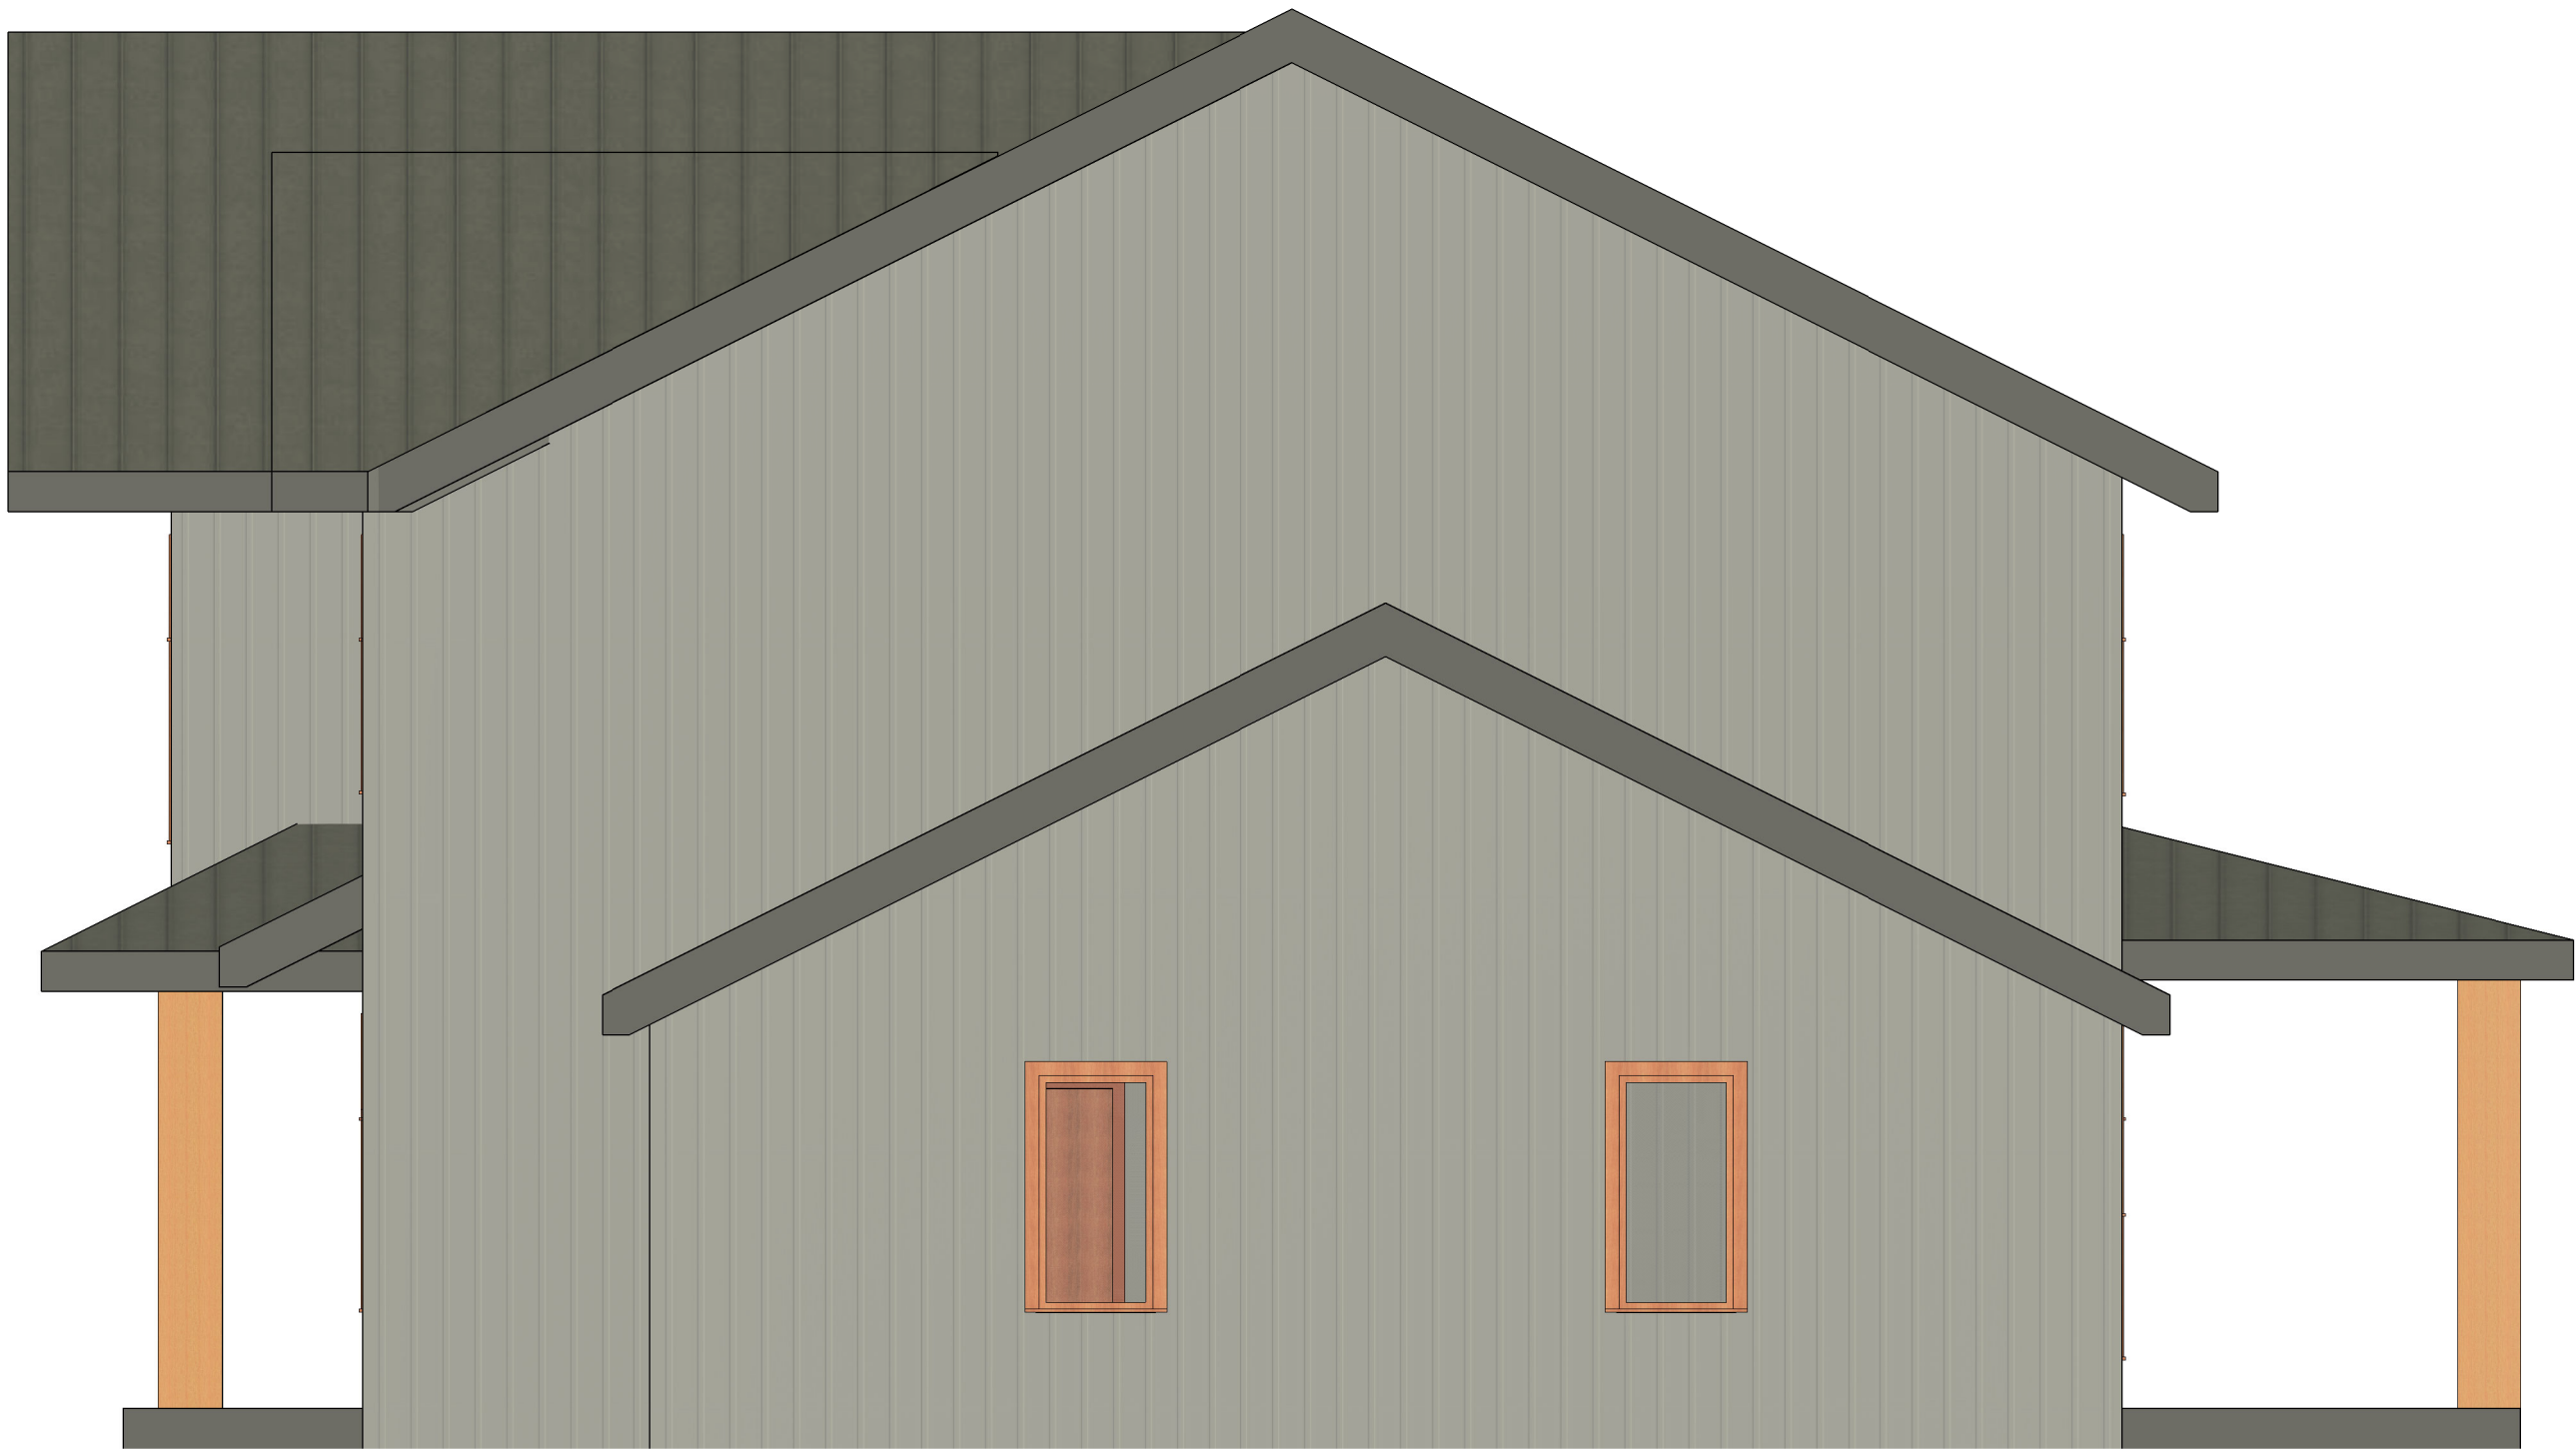

① SIDE ELEVATION 1



② SIDE ELEVATION 2

NOT FOR CONSTRUCTION

These architectural drawings are the exclusive property of Gehl Homes LLC and are protected under U.S. copyright law. Unauthorised use, reproduction or distribution of these plans is strictly prohibited. These drawings are intended solely for use by Gehl Homes LLC for the specified project and may not be utilized by any other builder or for any other project without prior written consent.



Owner
Enter address here

A104
ELEVATION 2



GEHL HOMES LLC

130 E MOREY RD.
NORTH PRAIRIE, WI
53153

262-719-4195

WWW.GEHLHOMES.COM

DATE: 3-14-2025





GEHL HOMES LLC

130 E MOREY RD.
NORTH PRAIRIE, WI
53153

262-719-4195

WWW.GEHLHOMES.COM

DATE: 3-14-2025

These architectural drawings are the exclusive property of Gehl Homes LLC and are protected under U.S. copyright law. Unauthorised use, reproduction or distribution of these plans is strictly prohibited. These drawings are intended solely for use by Gehl Homes LLC for the specified project and may not be utilized by any other builder or for any other project without prior written consent.



Gehl Homes

Owner

Enter address here

A105

3D RENDERING