


Revision:
 B 15/02/2023 CB New Kitchen Layout
 C 22/02/2023 CB new layout
 D 21/03/2023 CB Layout updated and coordinated with 3D model

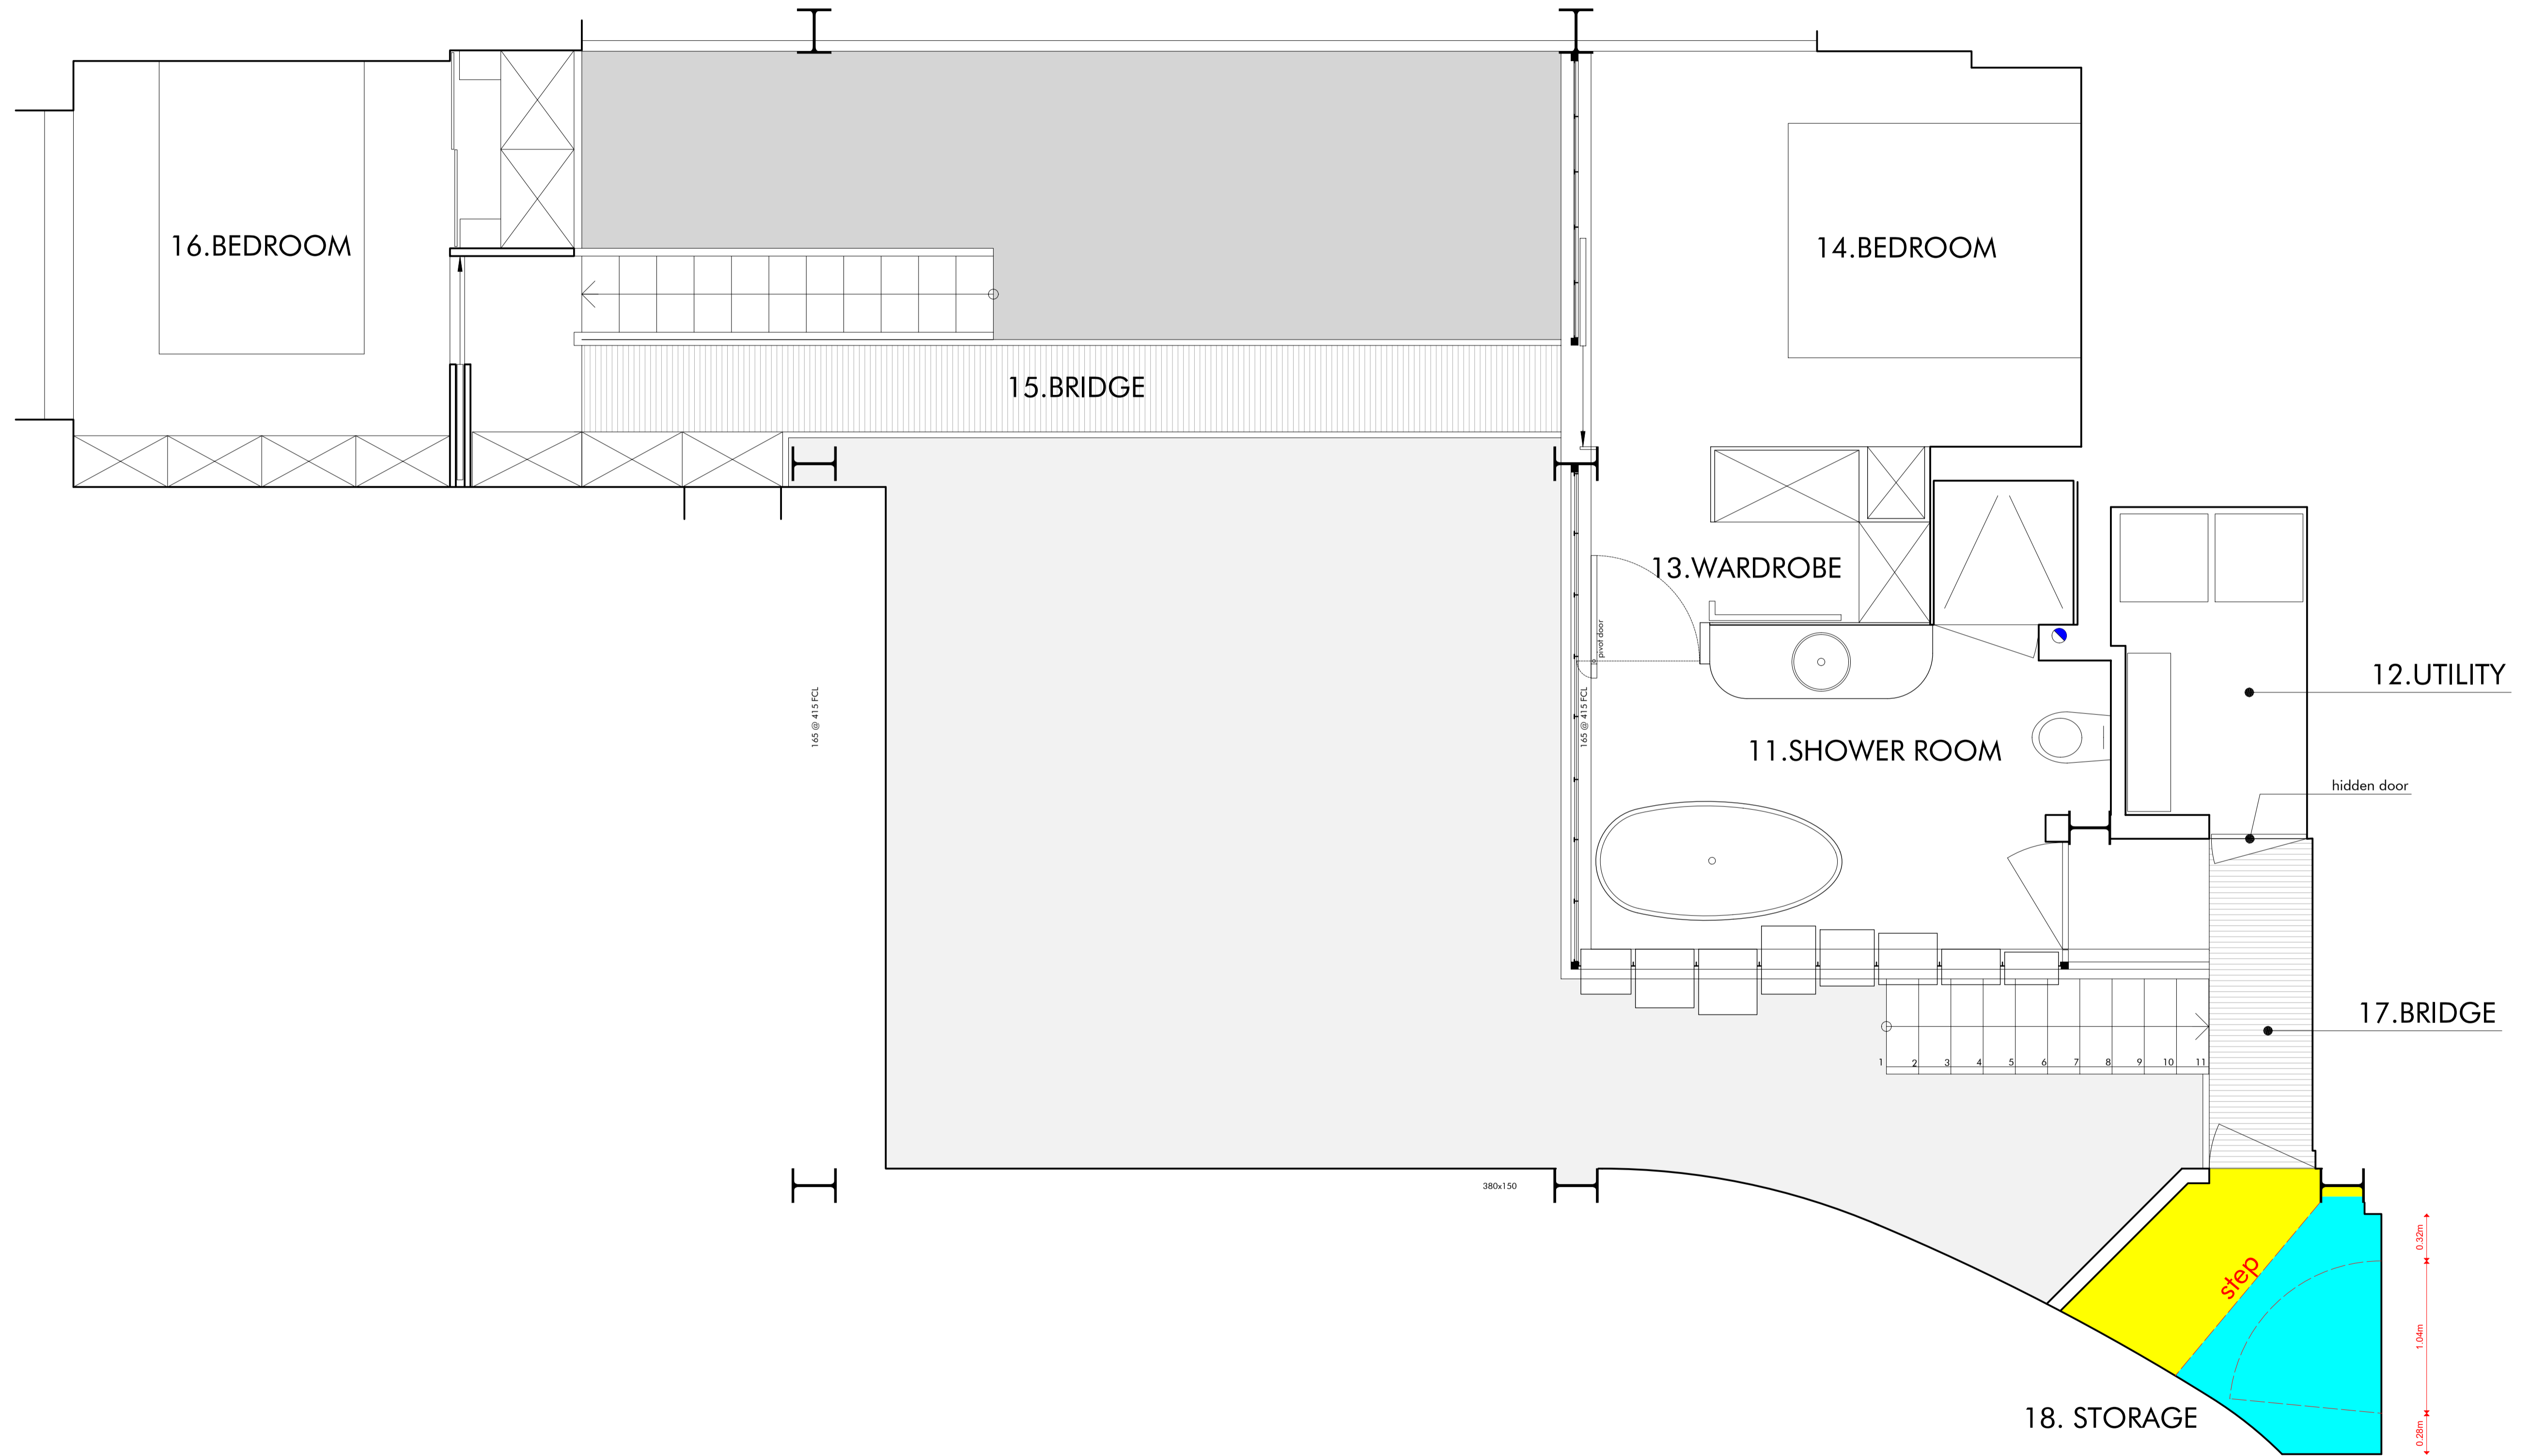

1 Level 1
 102 scale 1:25@A1

0 0.1 0.5 1