

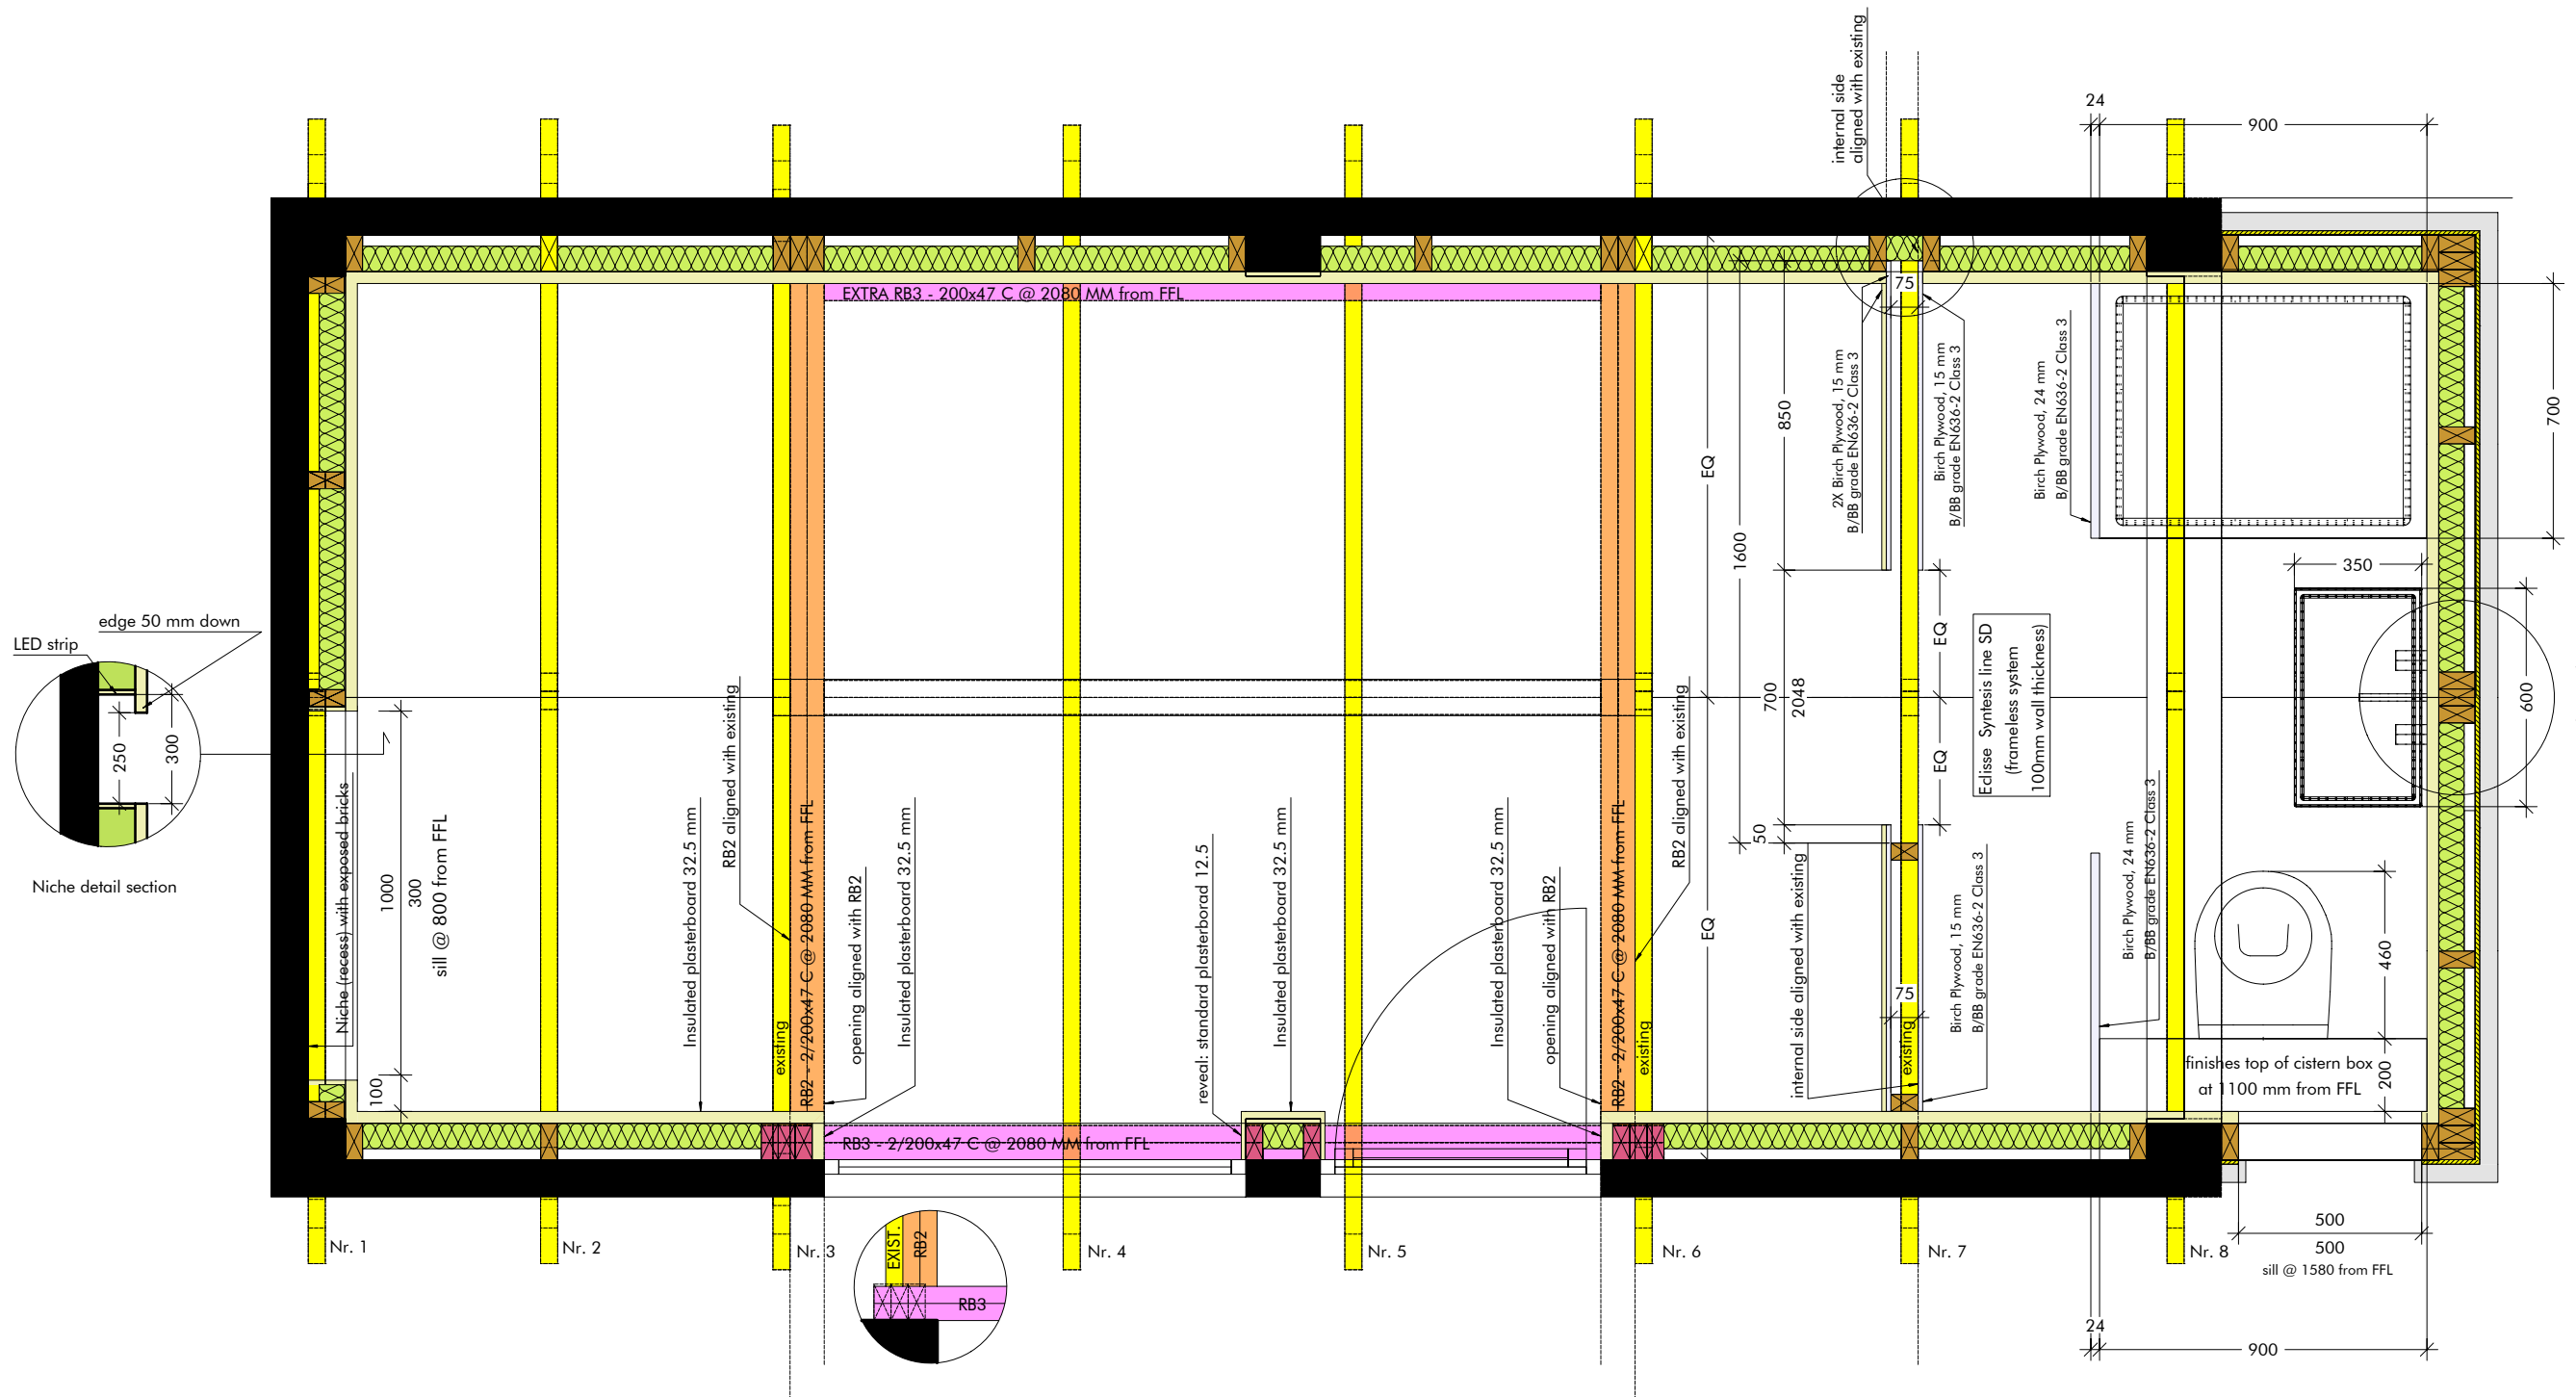
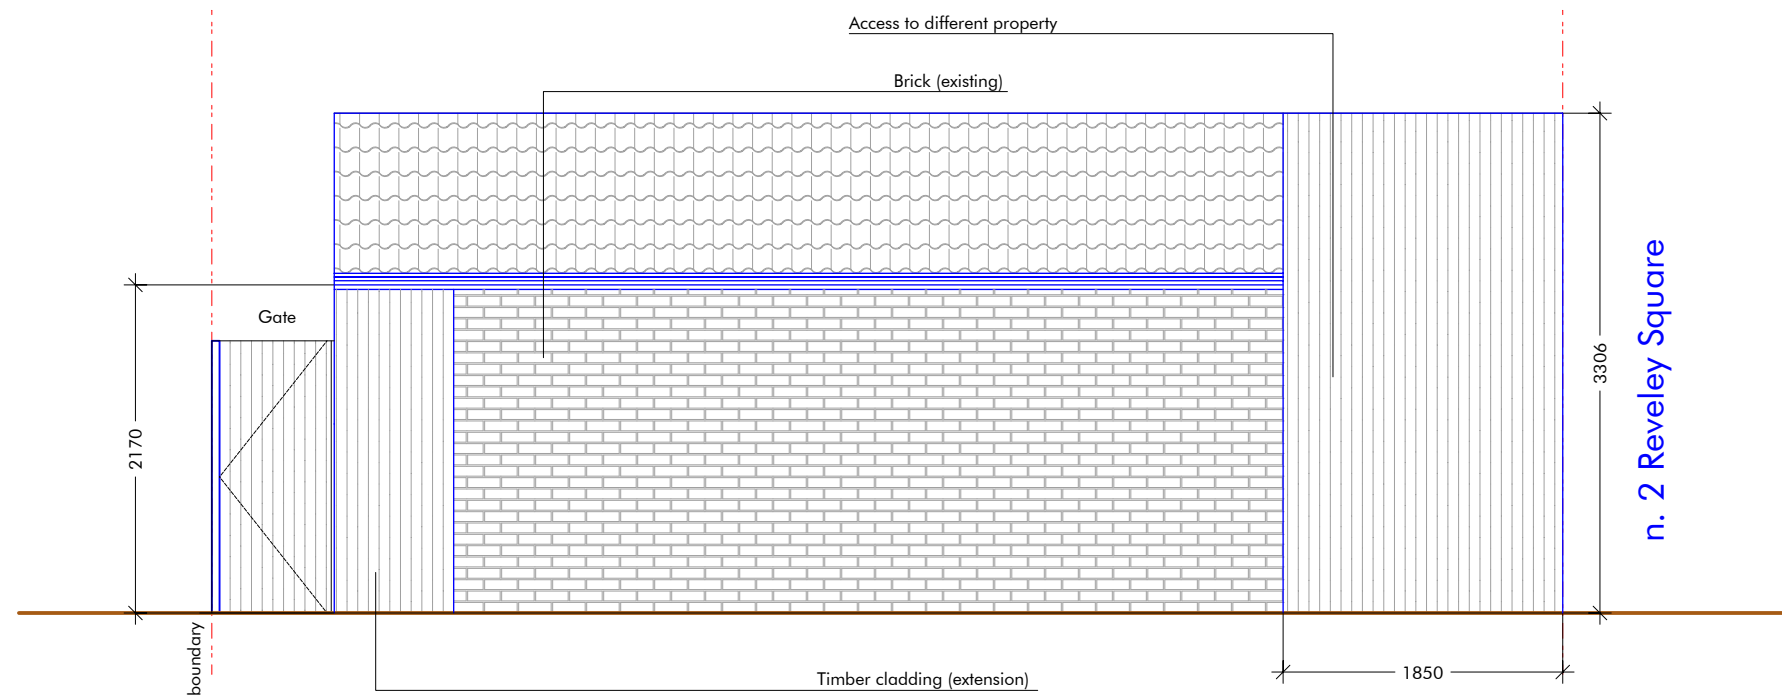
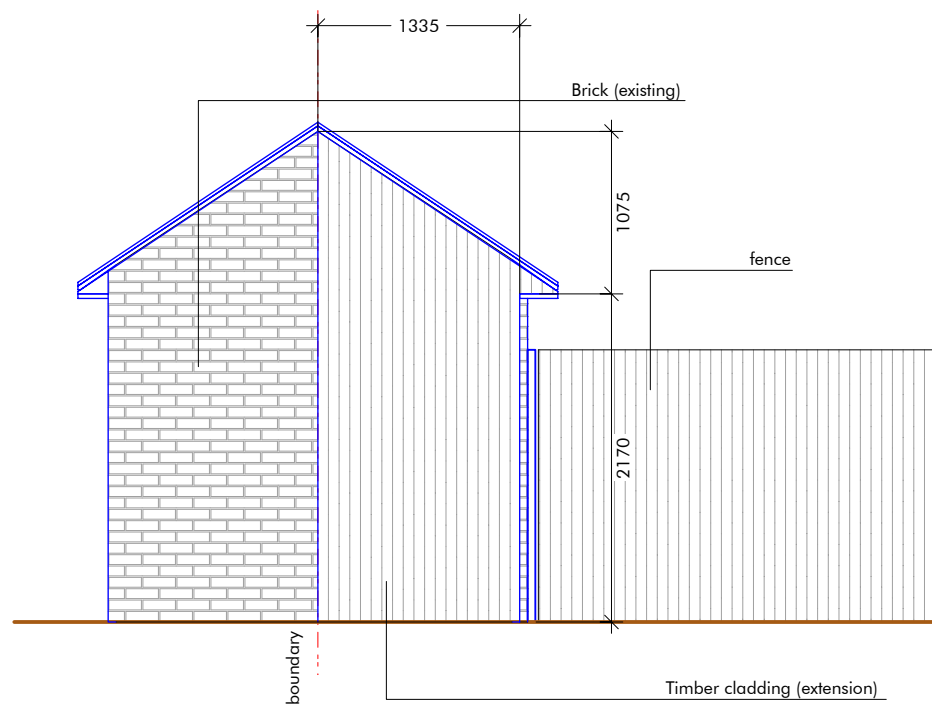


PLEASE NOTE THAT
WITH THE CURRENT POSITION
OF THE TRIPLE STUDS
THERE IS NO ROOM TO RUN
PIPES FEEDING WATER AND DRAINAGE

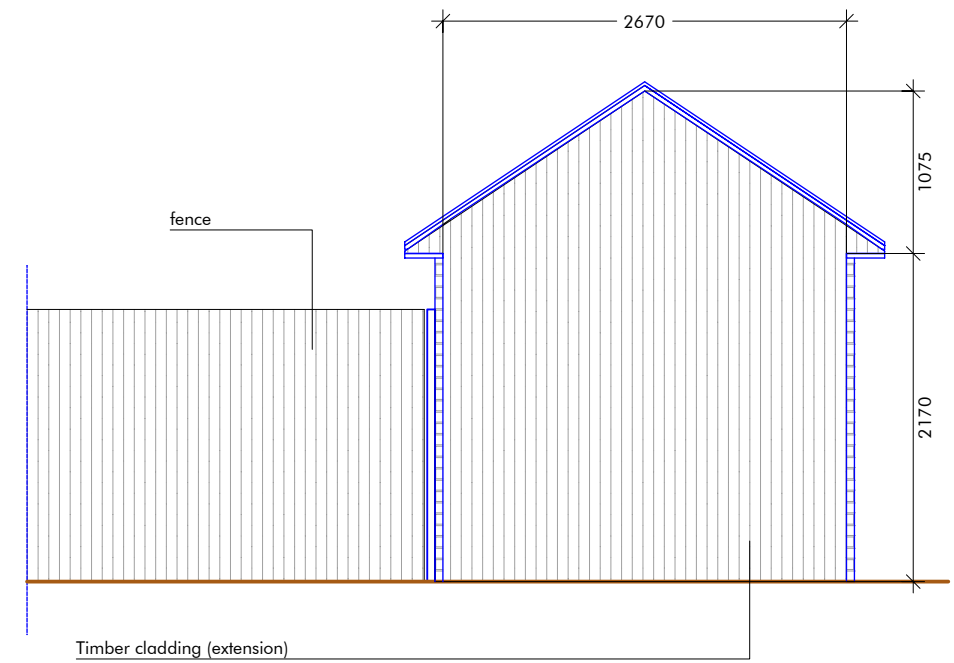



PLEASE NOTE THAT WITH THE CURRENT POSITION OF THE TRIPLE STUDS THERE IS NO ROOM TO RUN PIPES FEEDING WATER AND DRAINAGE

n. 2 Reveley Square

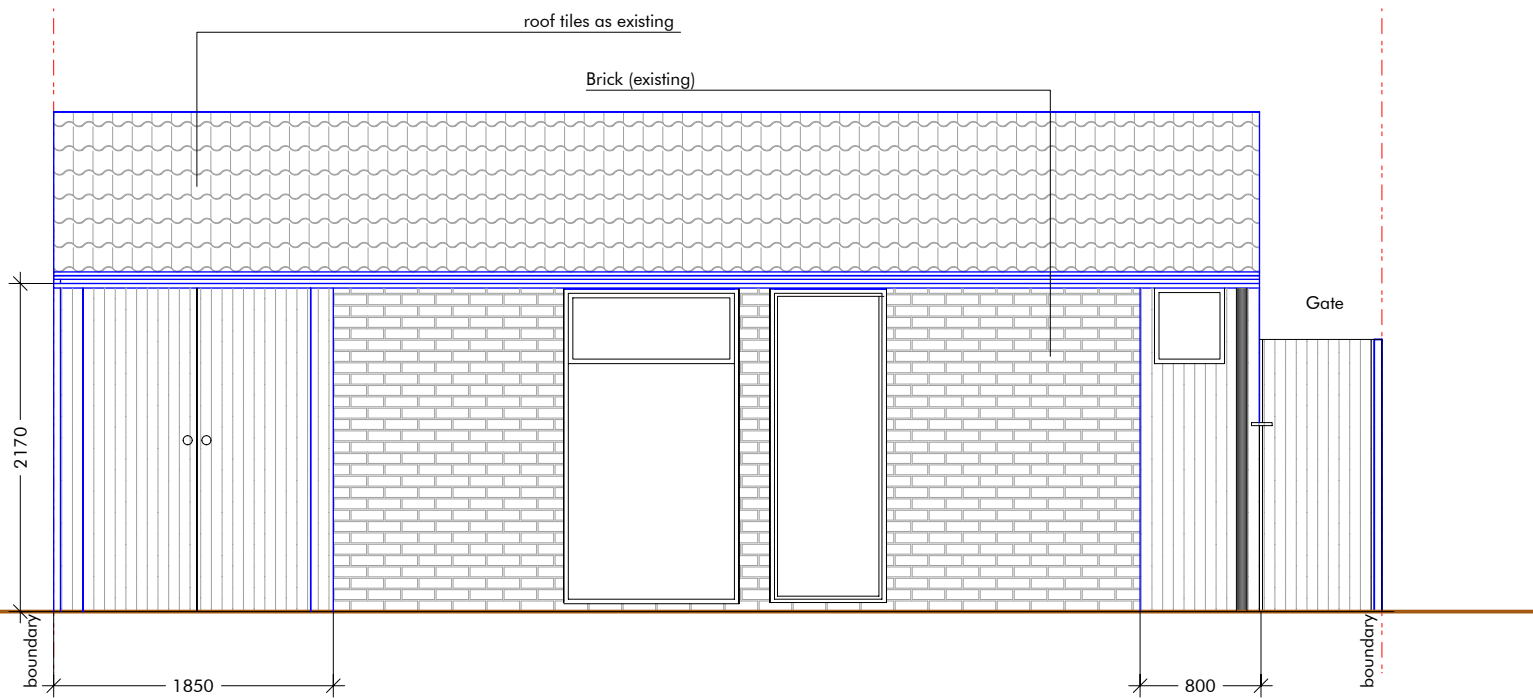



n. 2 Reveley Square

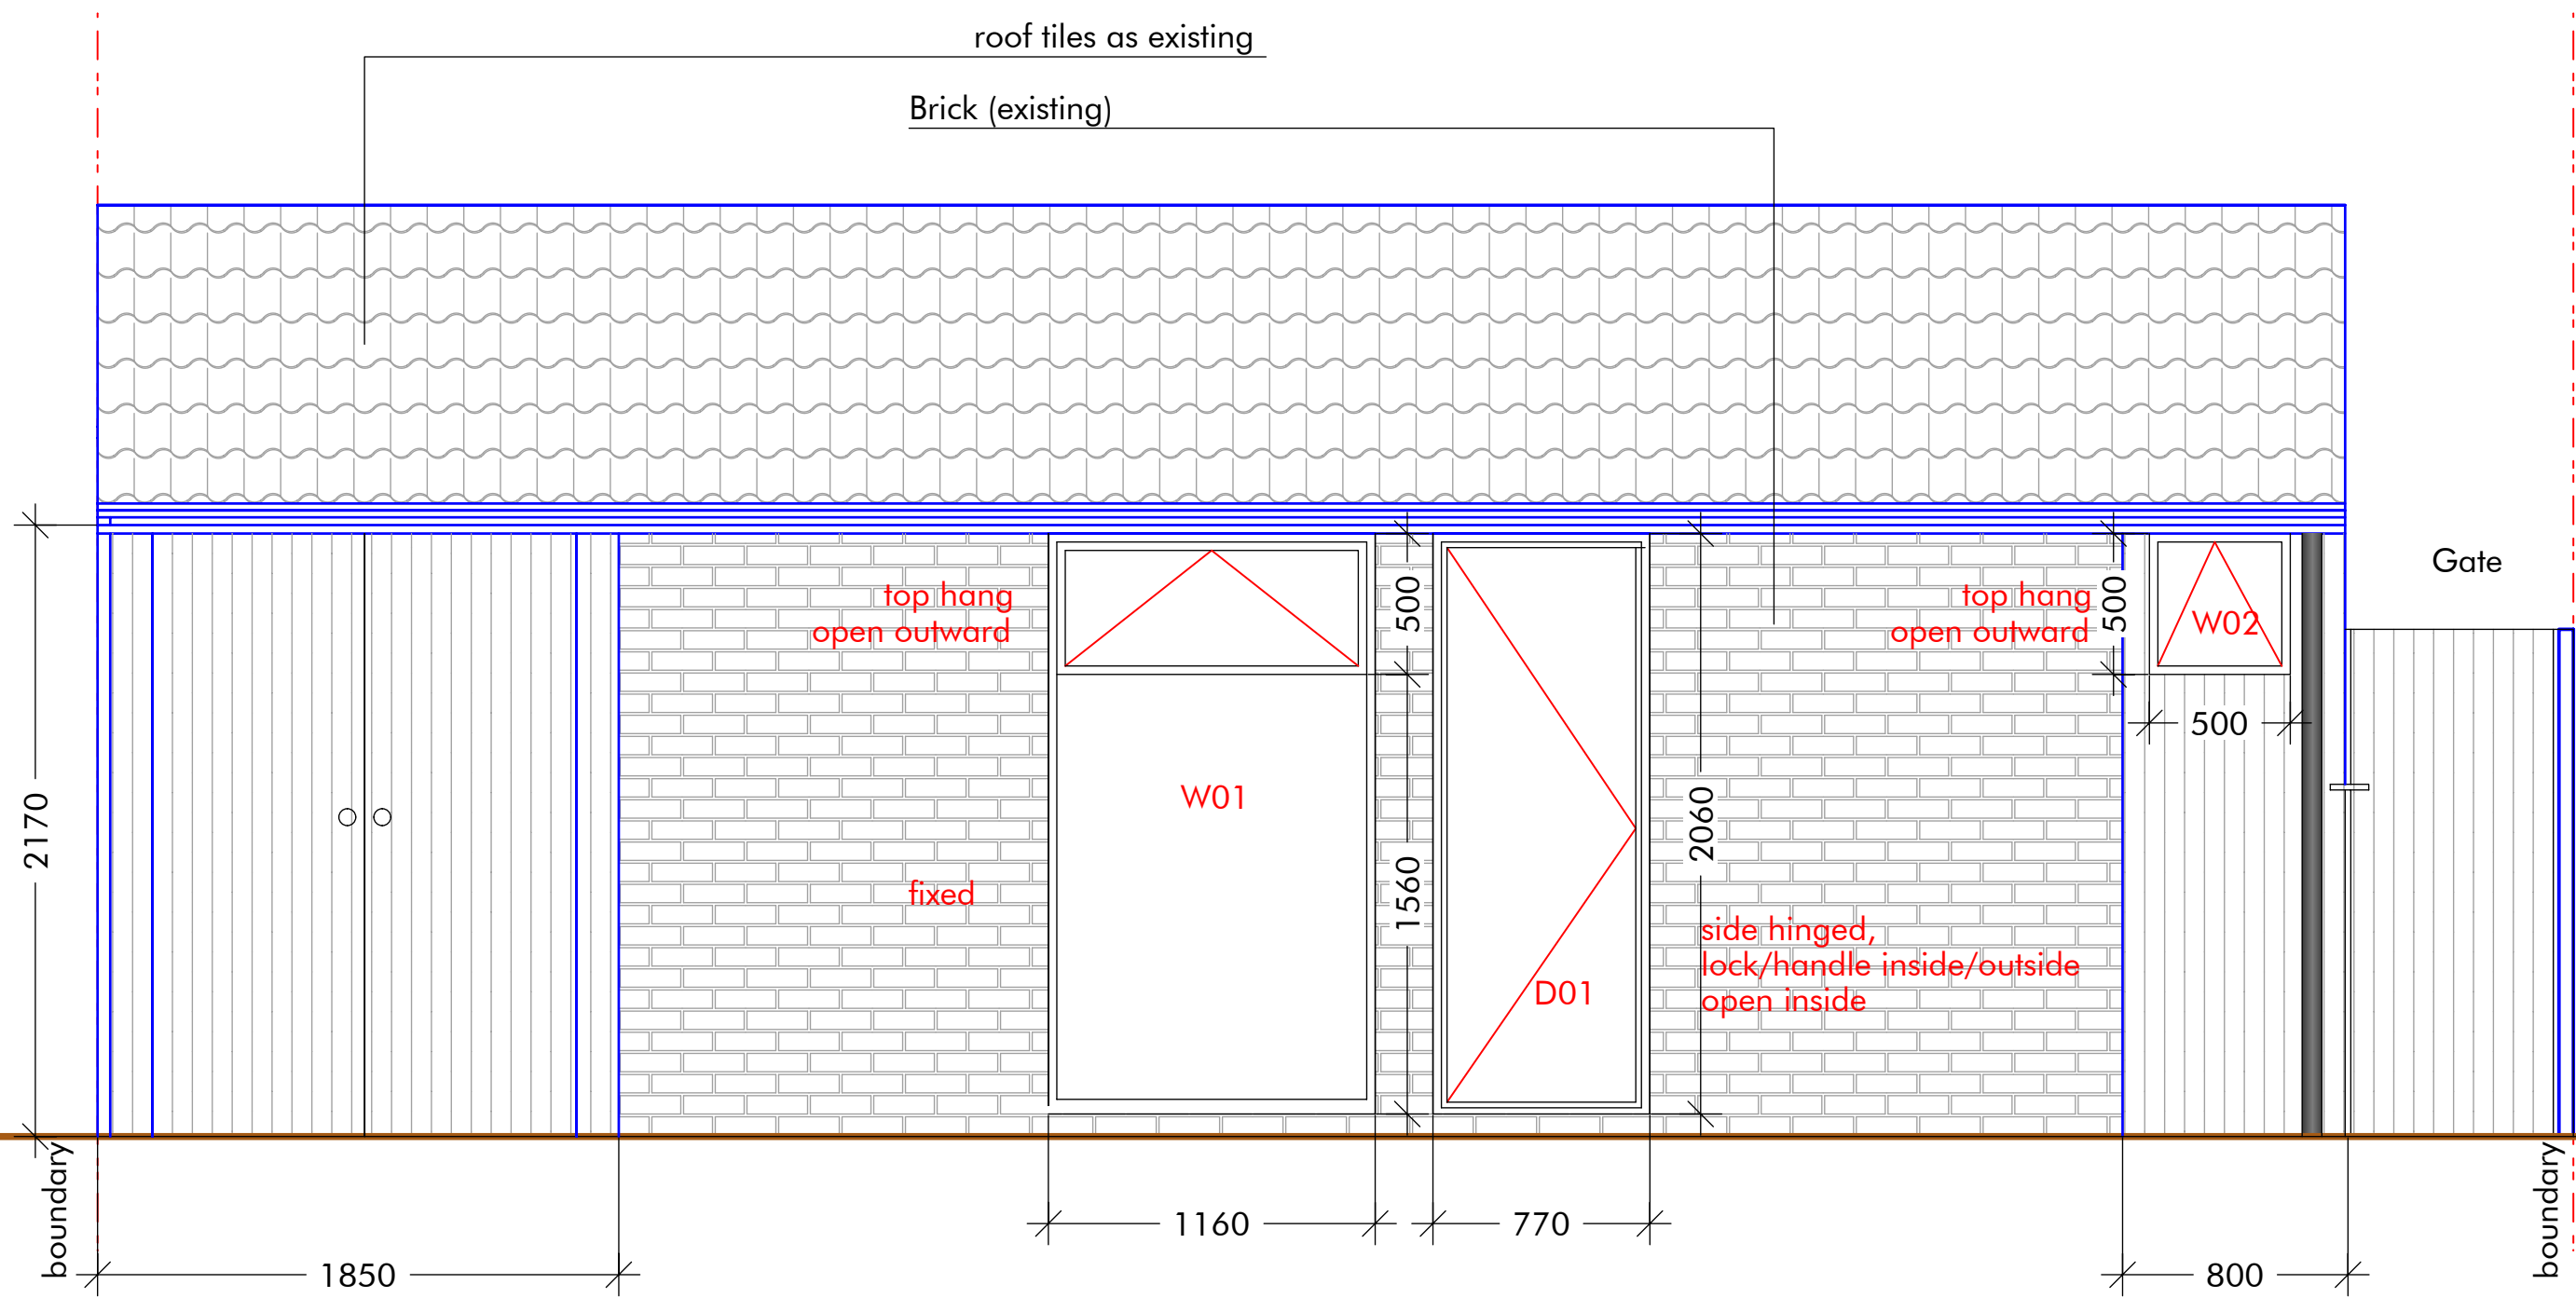

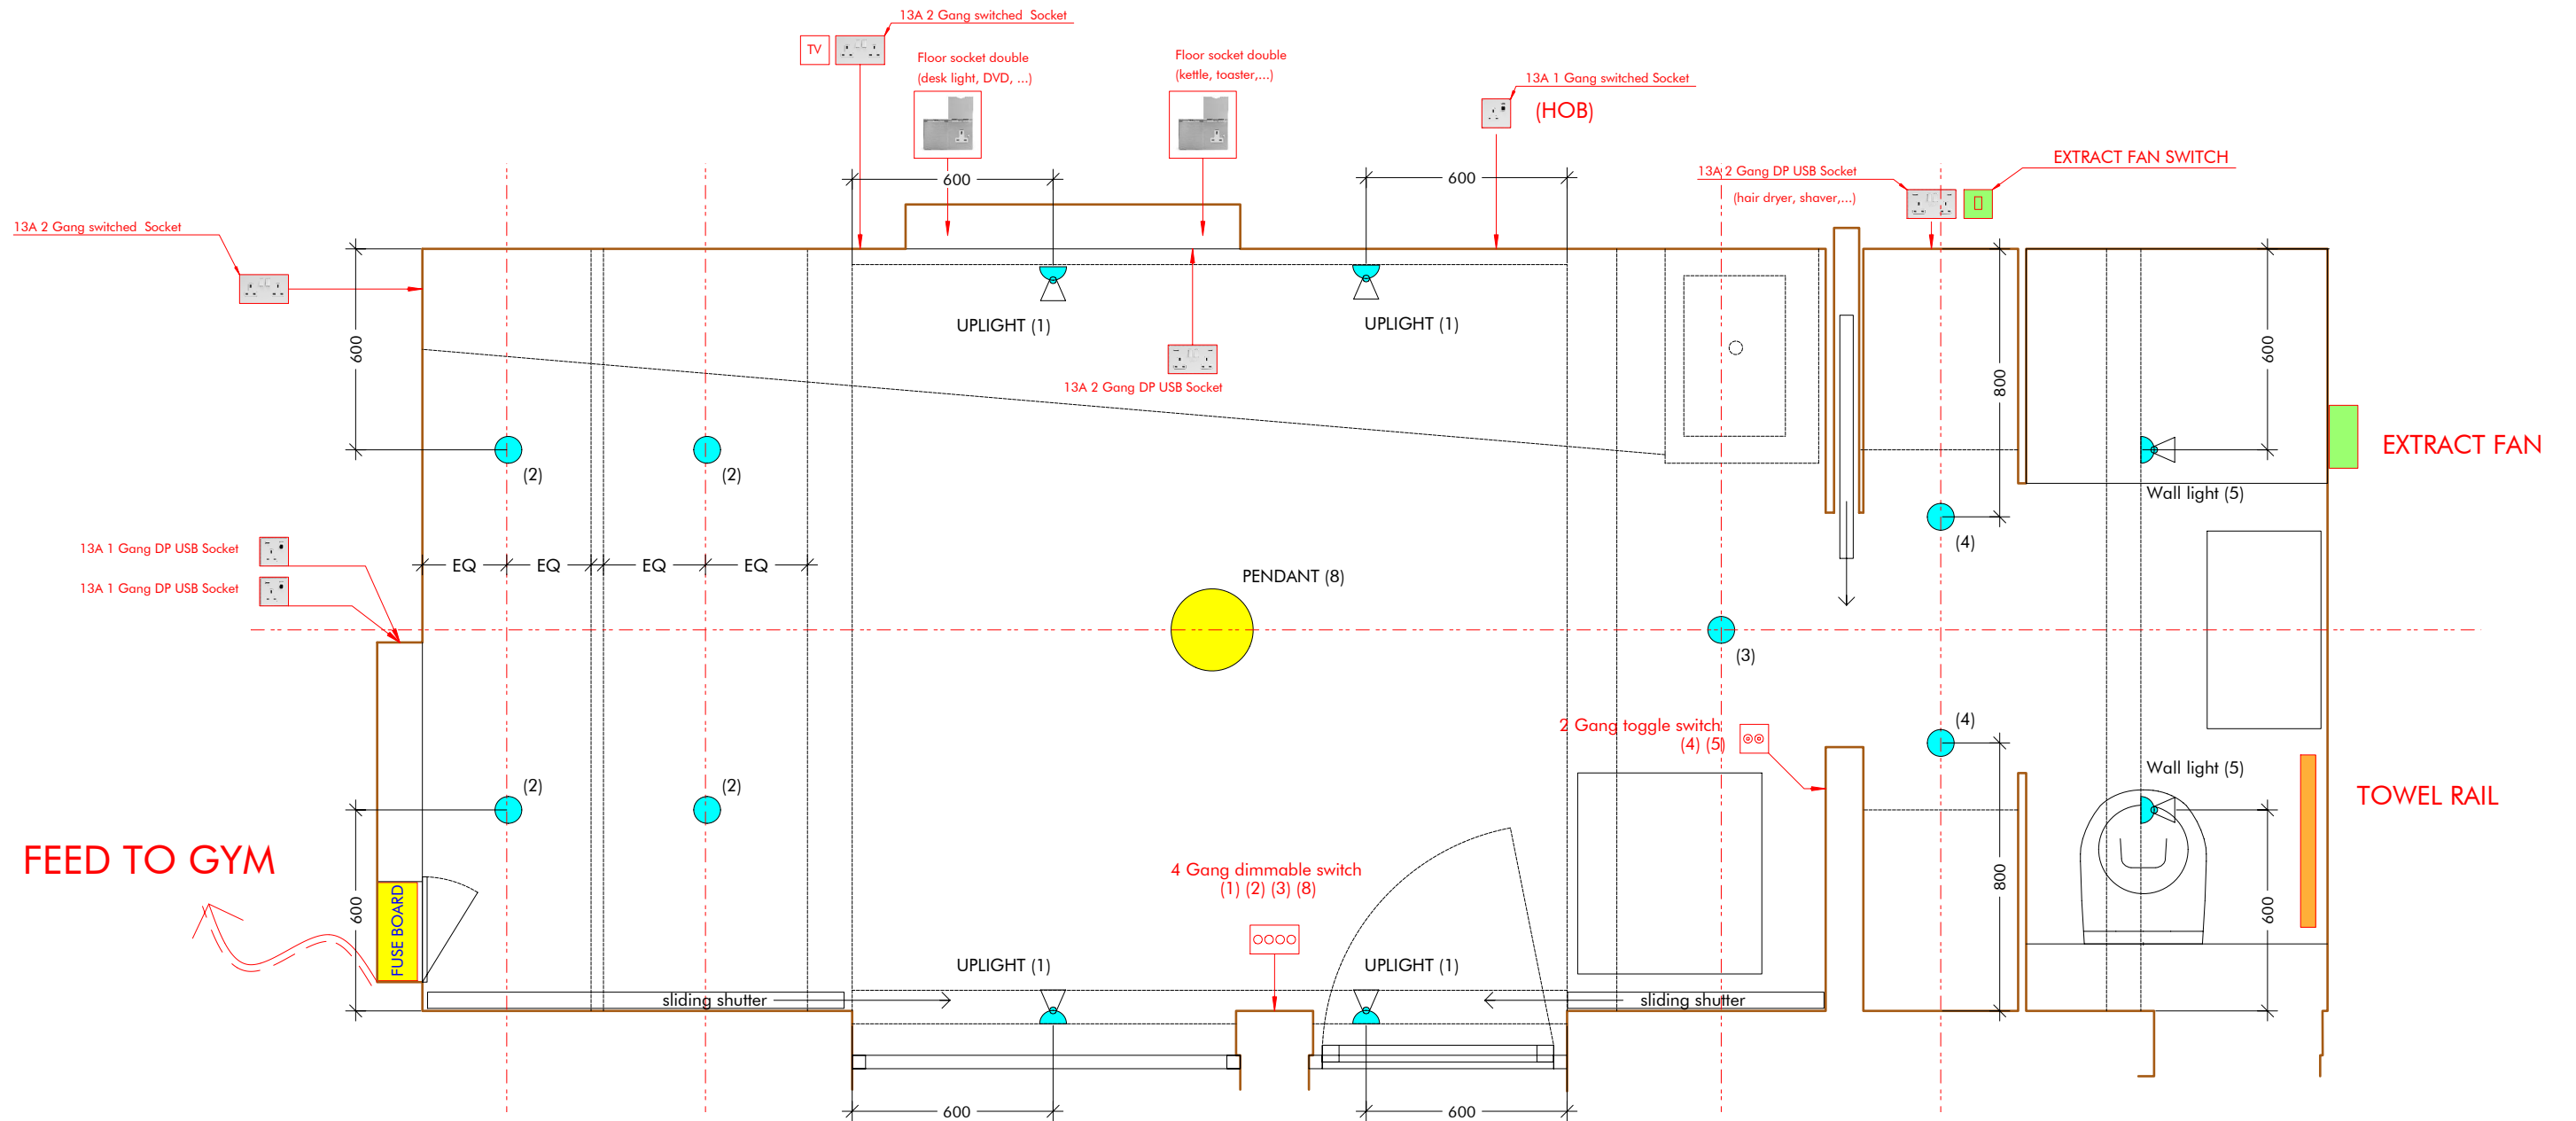


PLAN

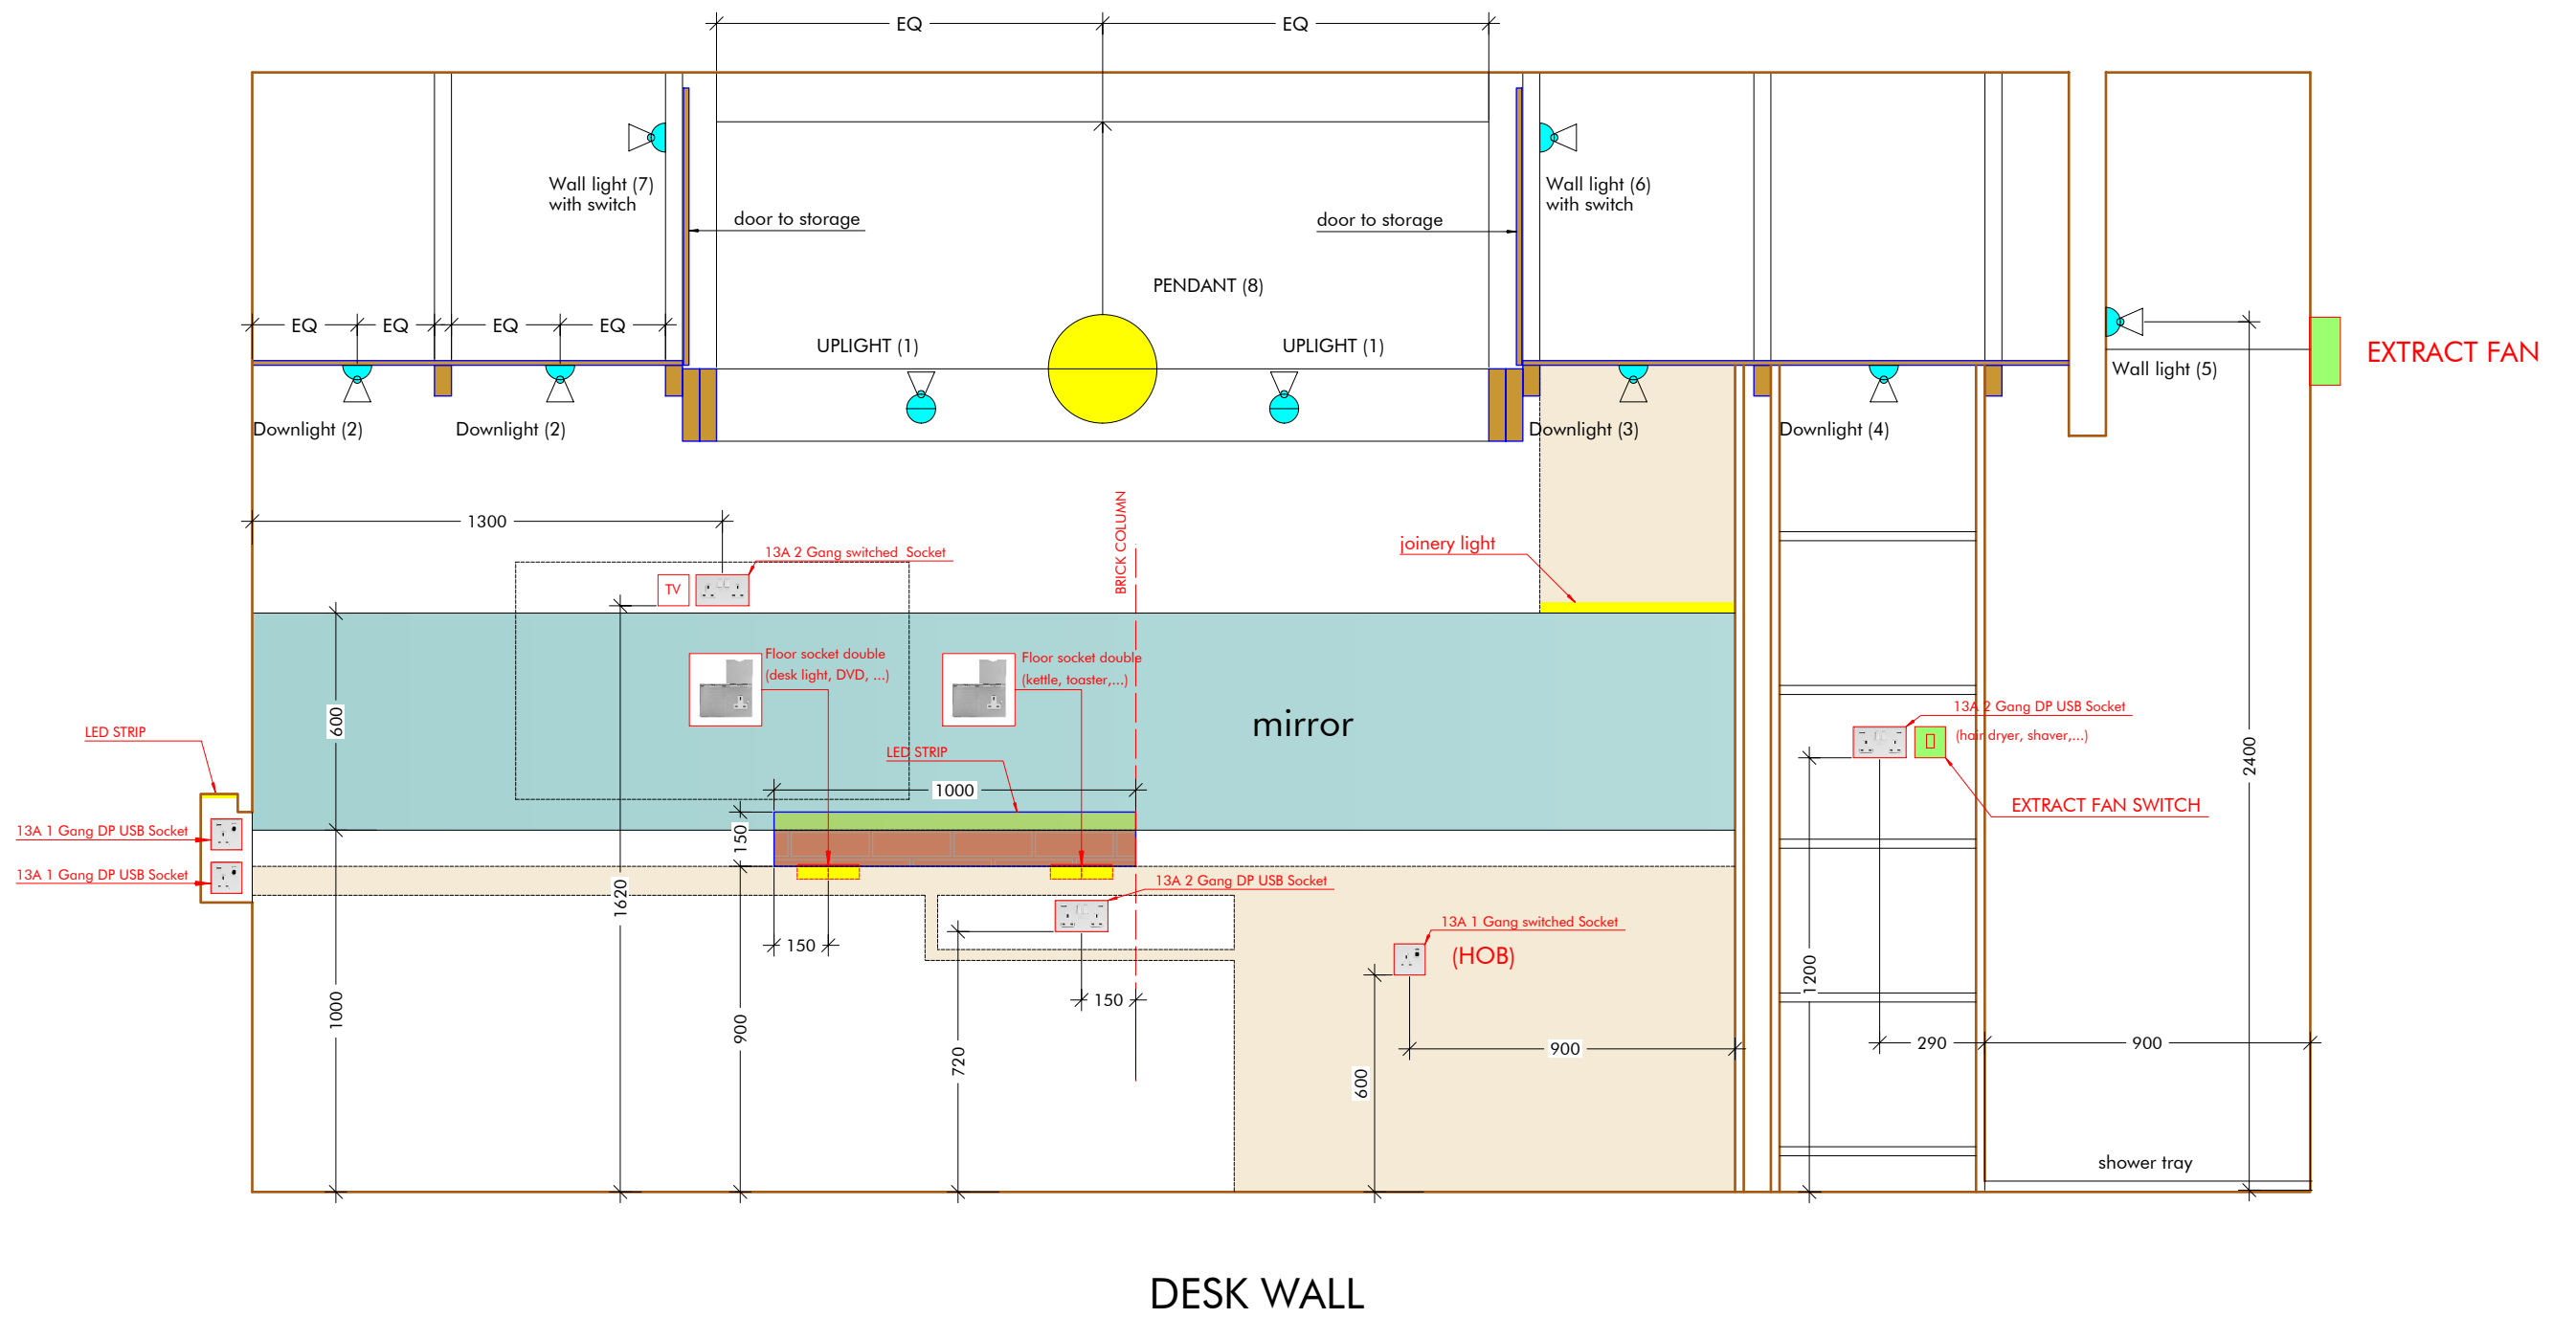


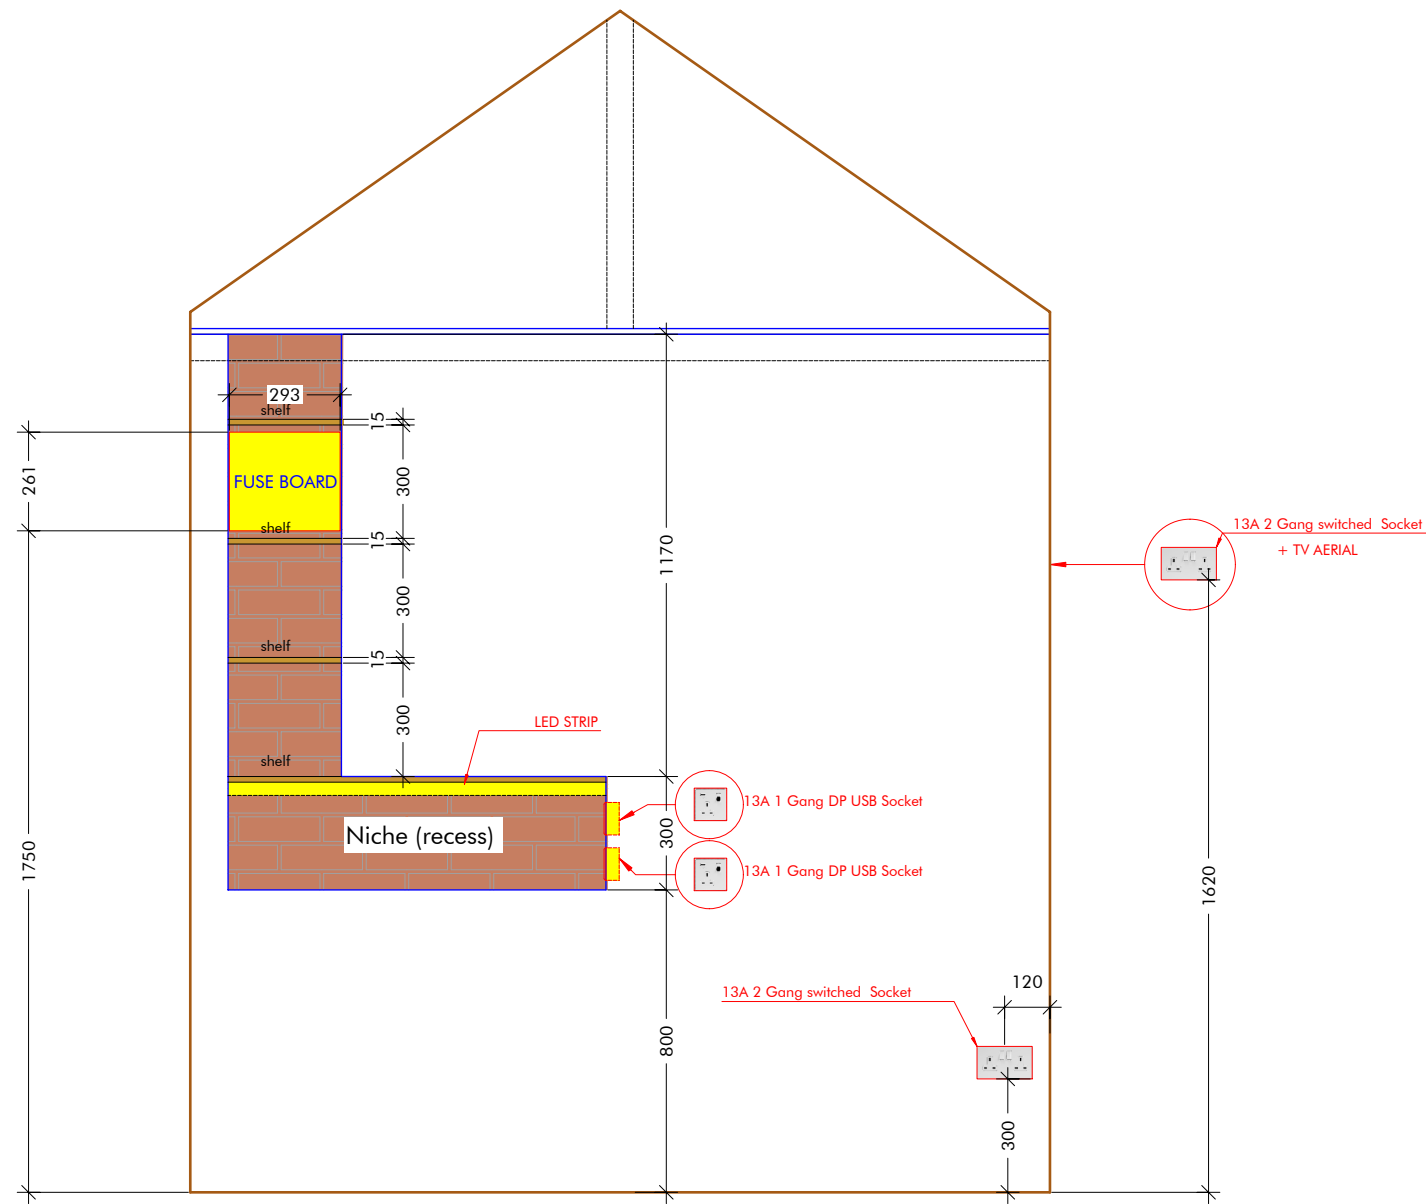


SOFA WALL (CABINET OPEN)

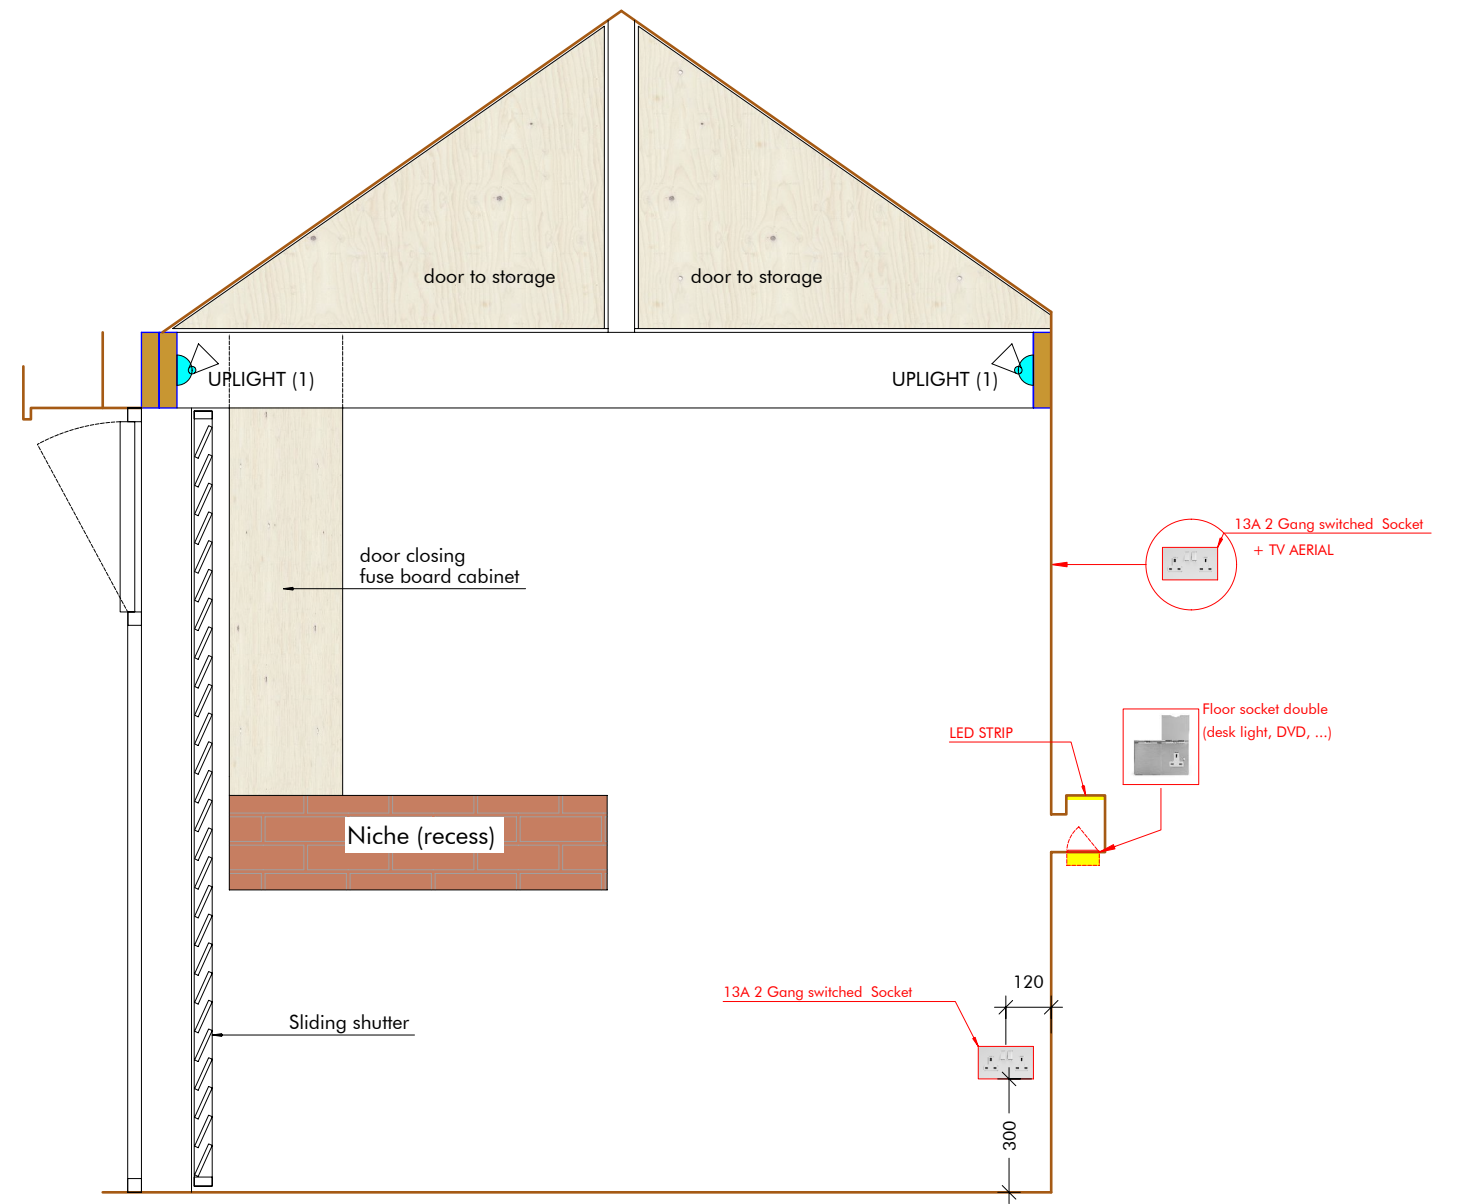

SOFA WALL (CABINET CLOSED)

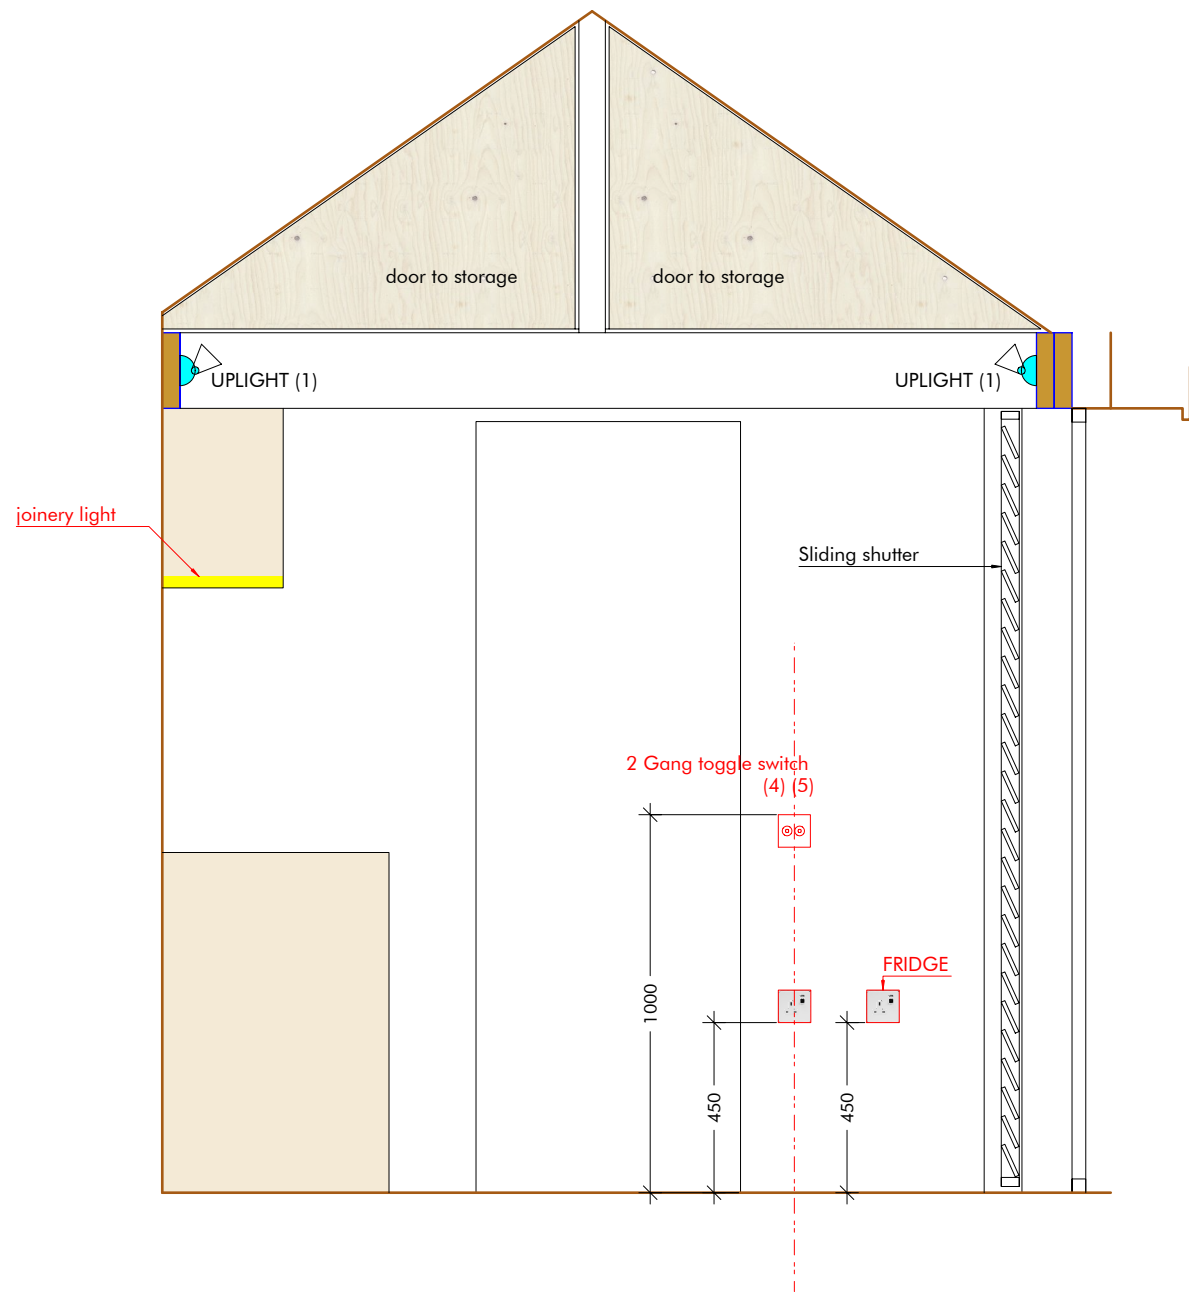

DOOR TO SHOWER ROOM

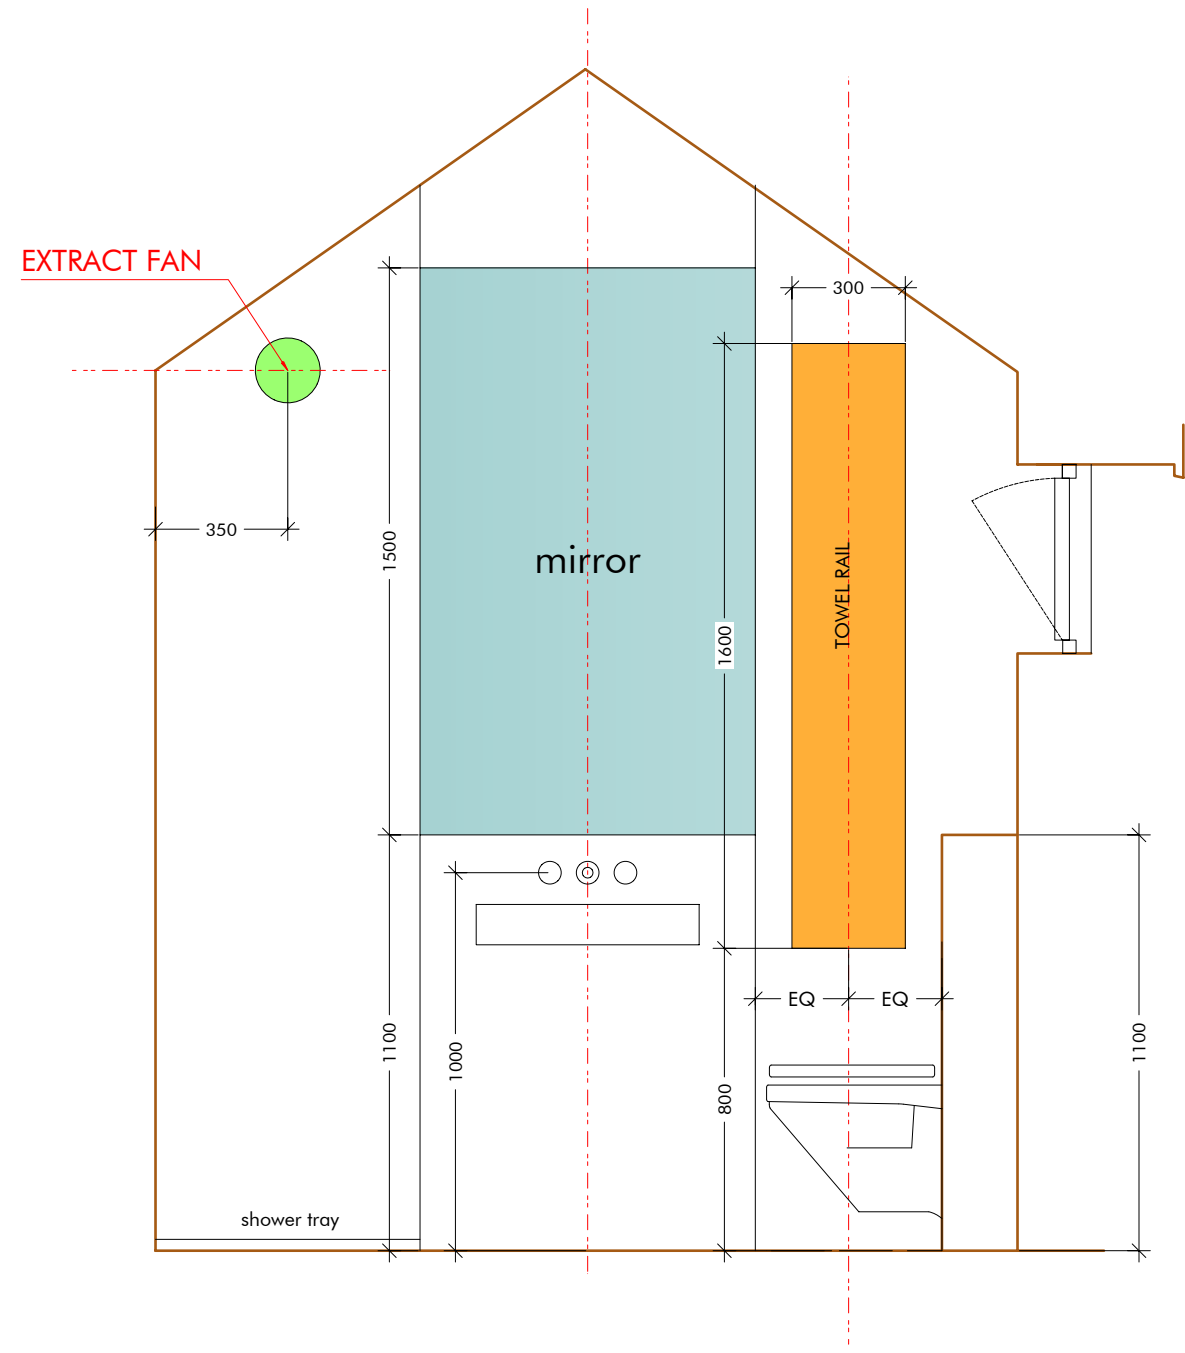

SHOWER ROOM