



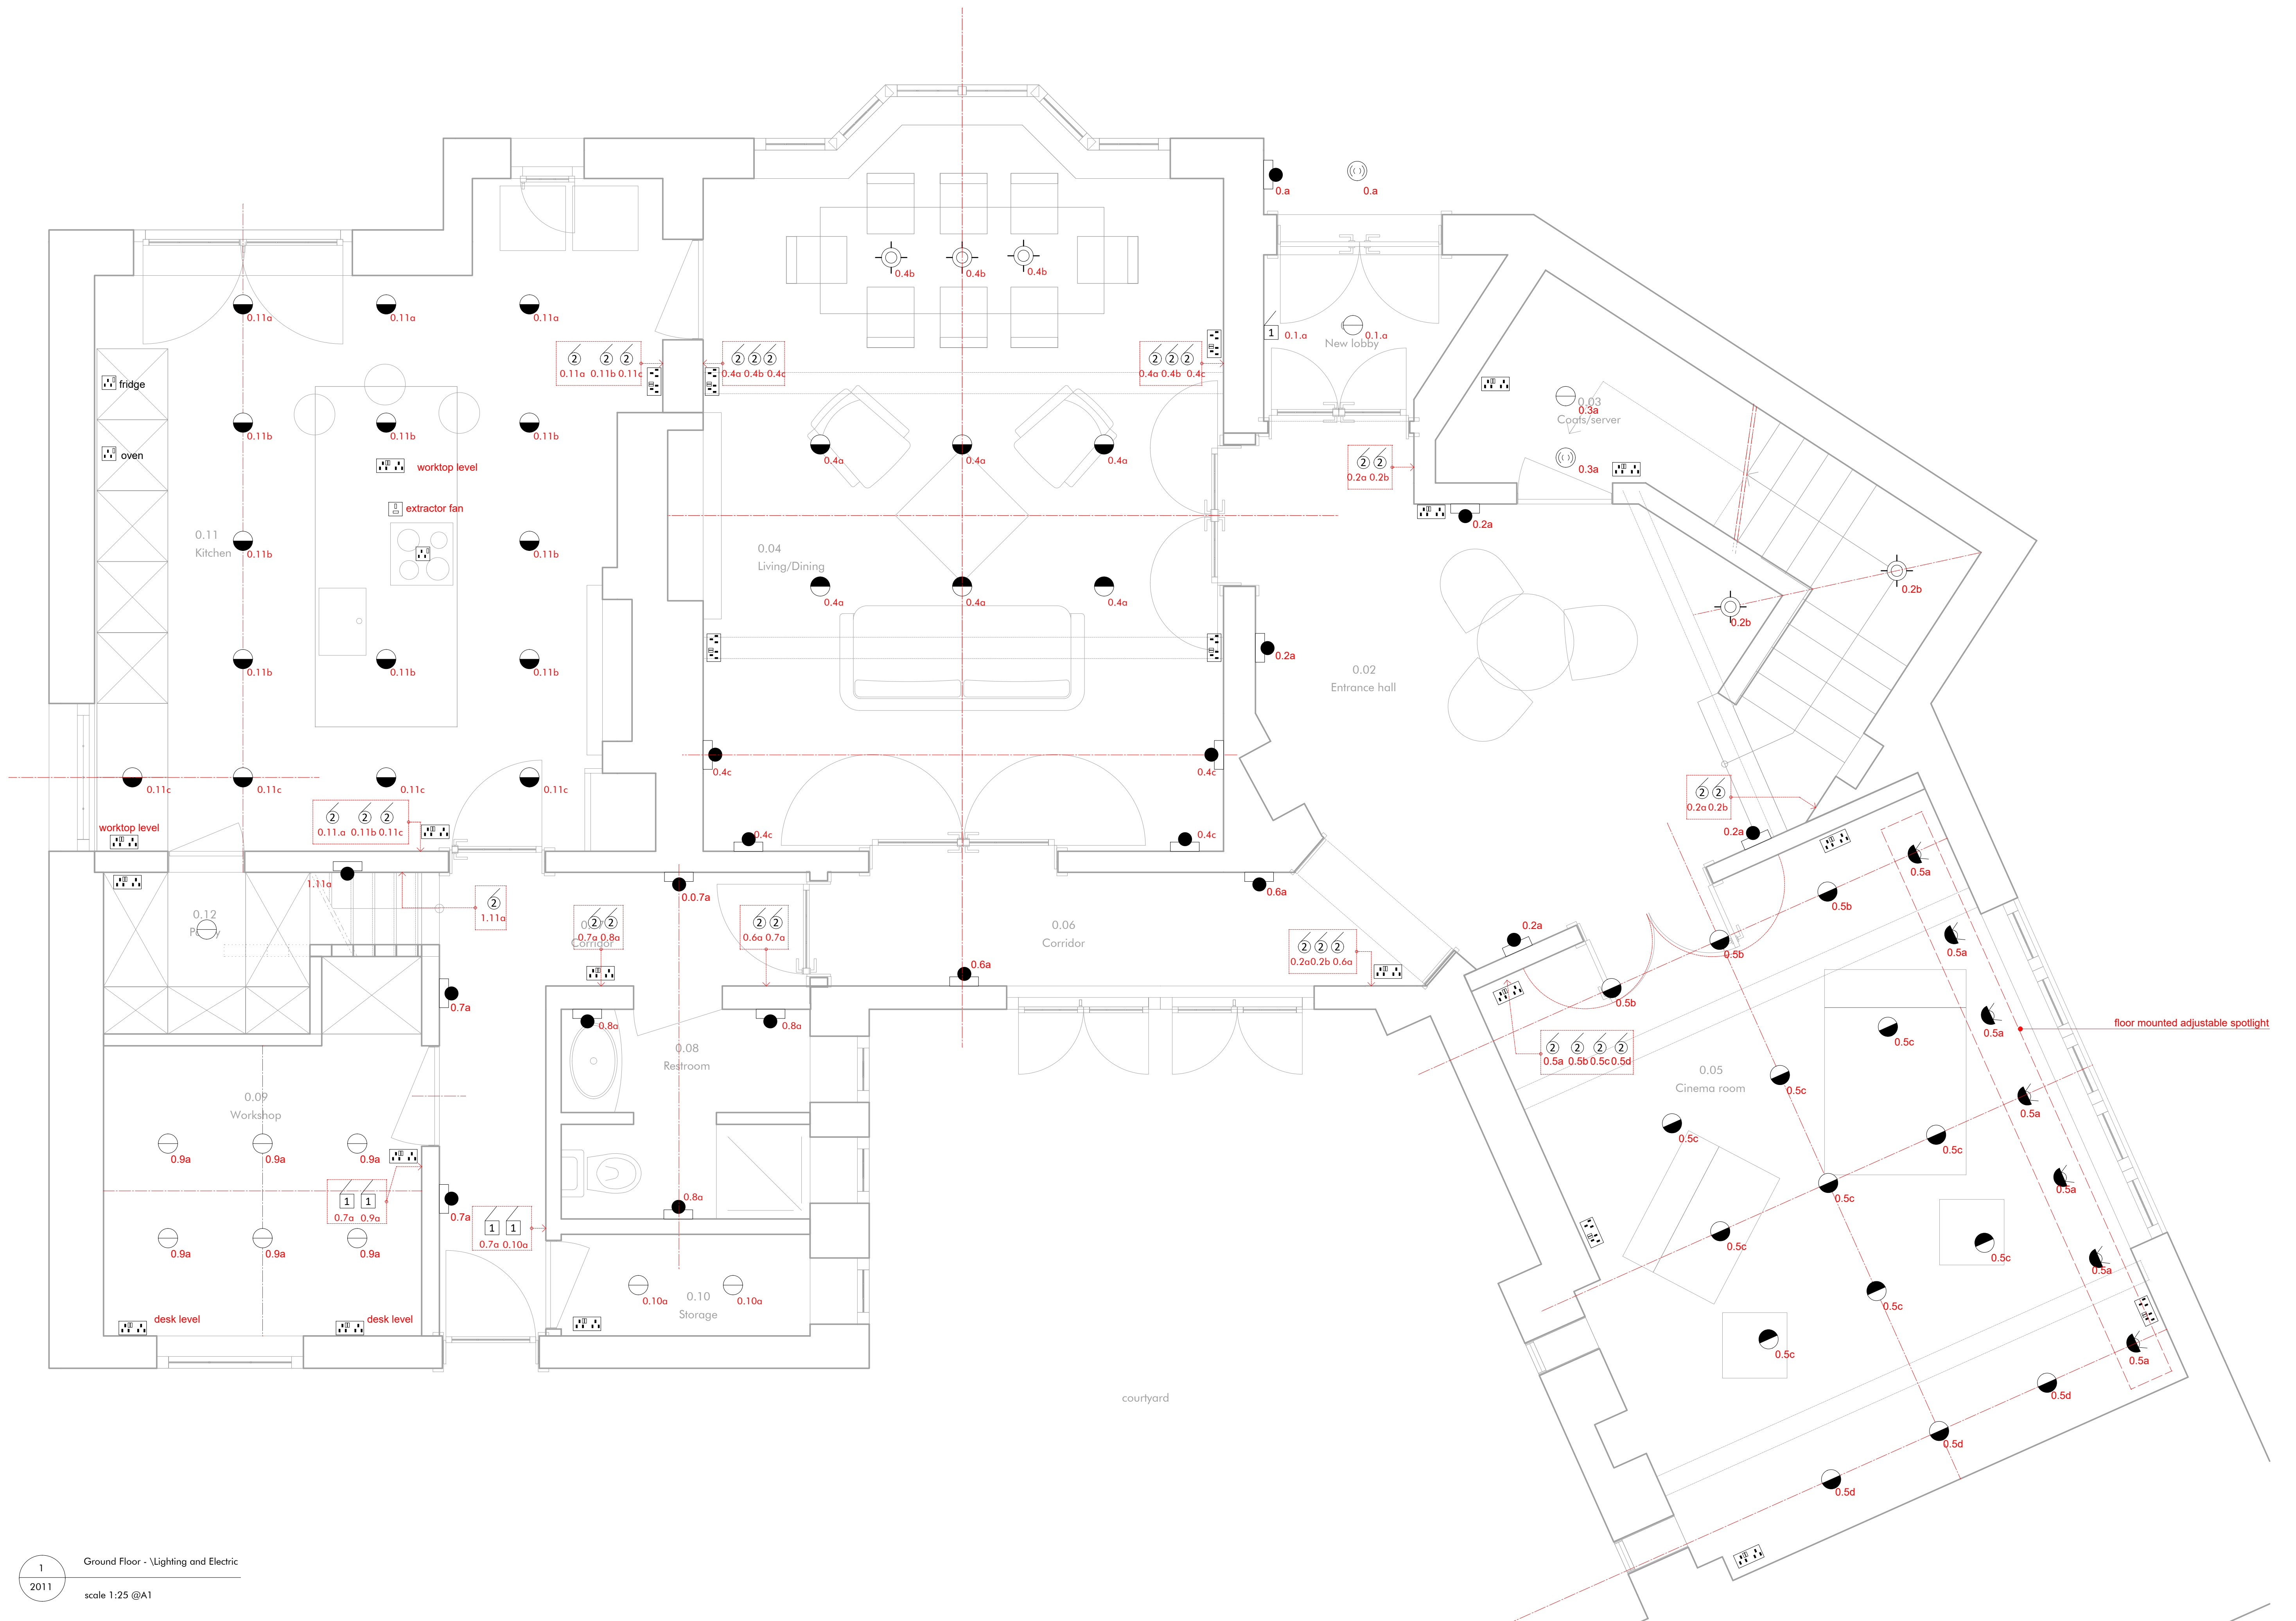


1
2011

Ground Floor - Lighting and Electric

scale 1:25 @A1

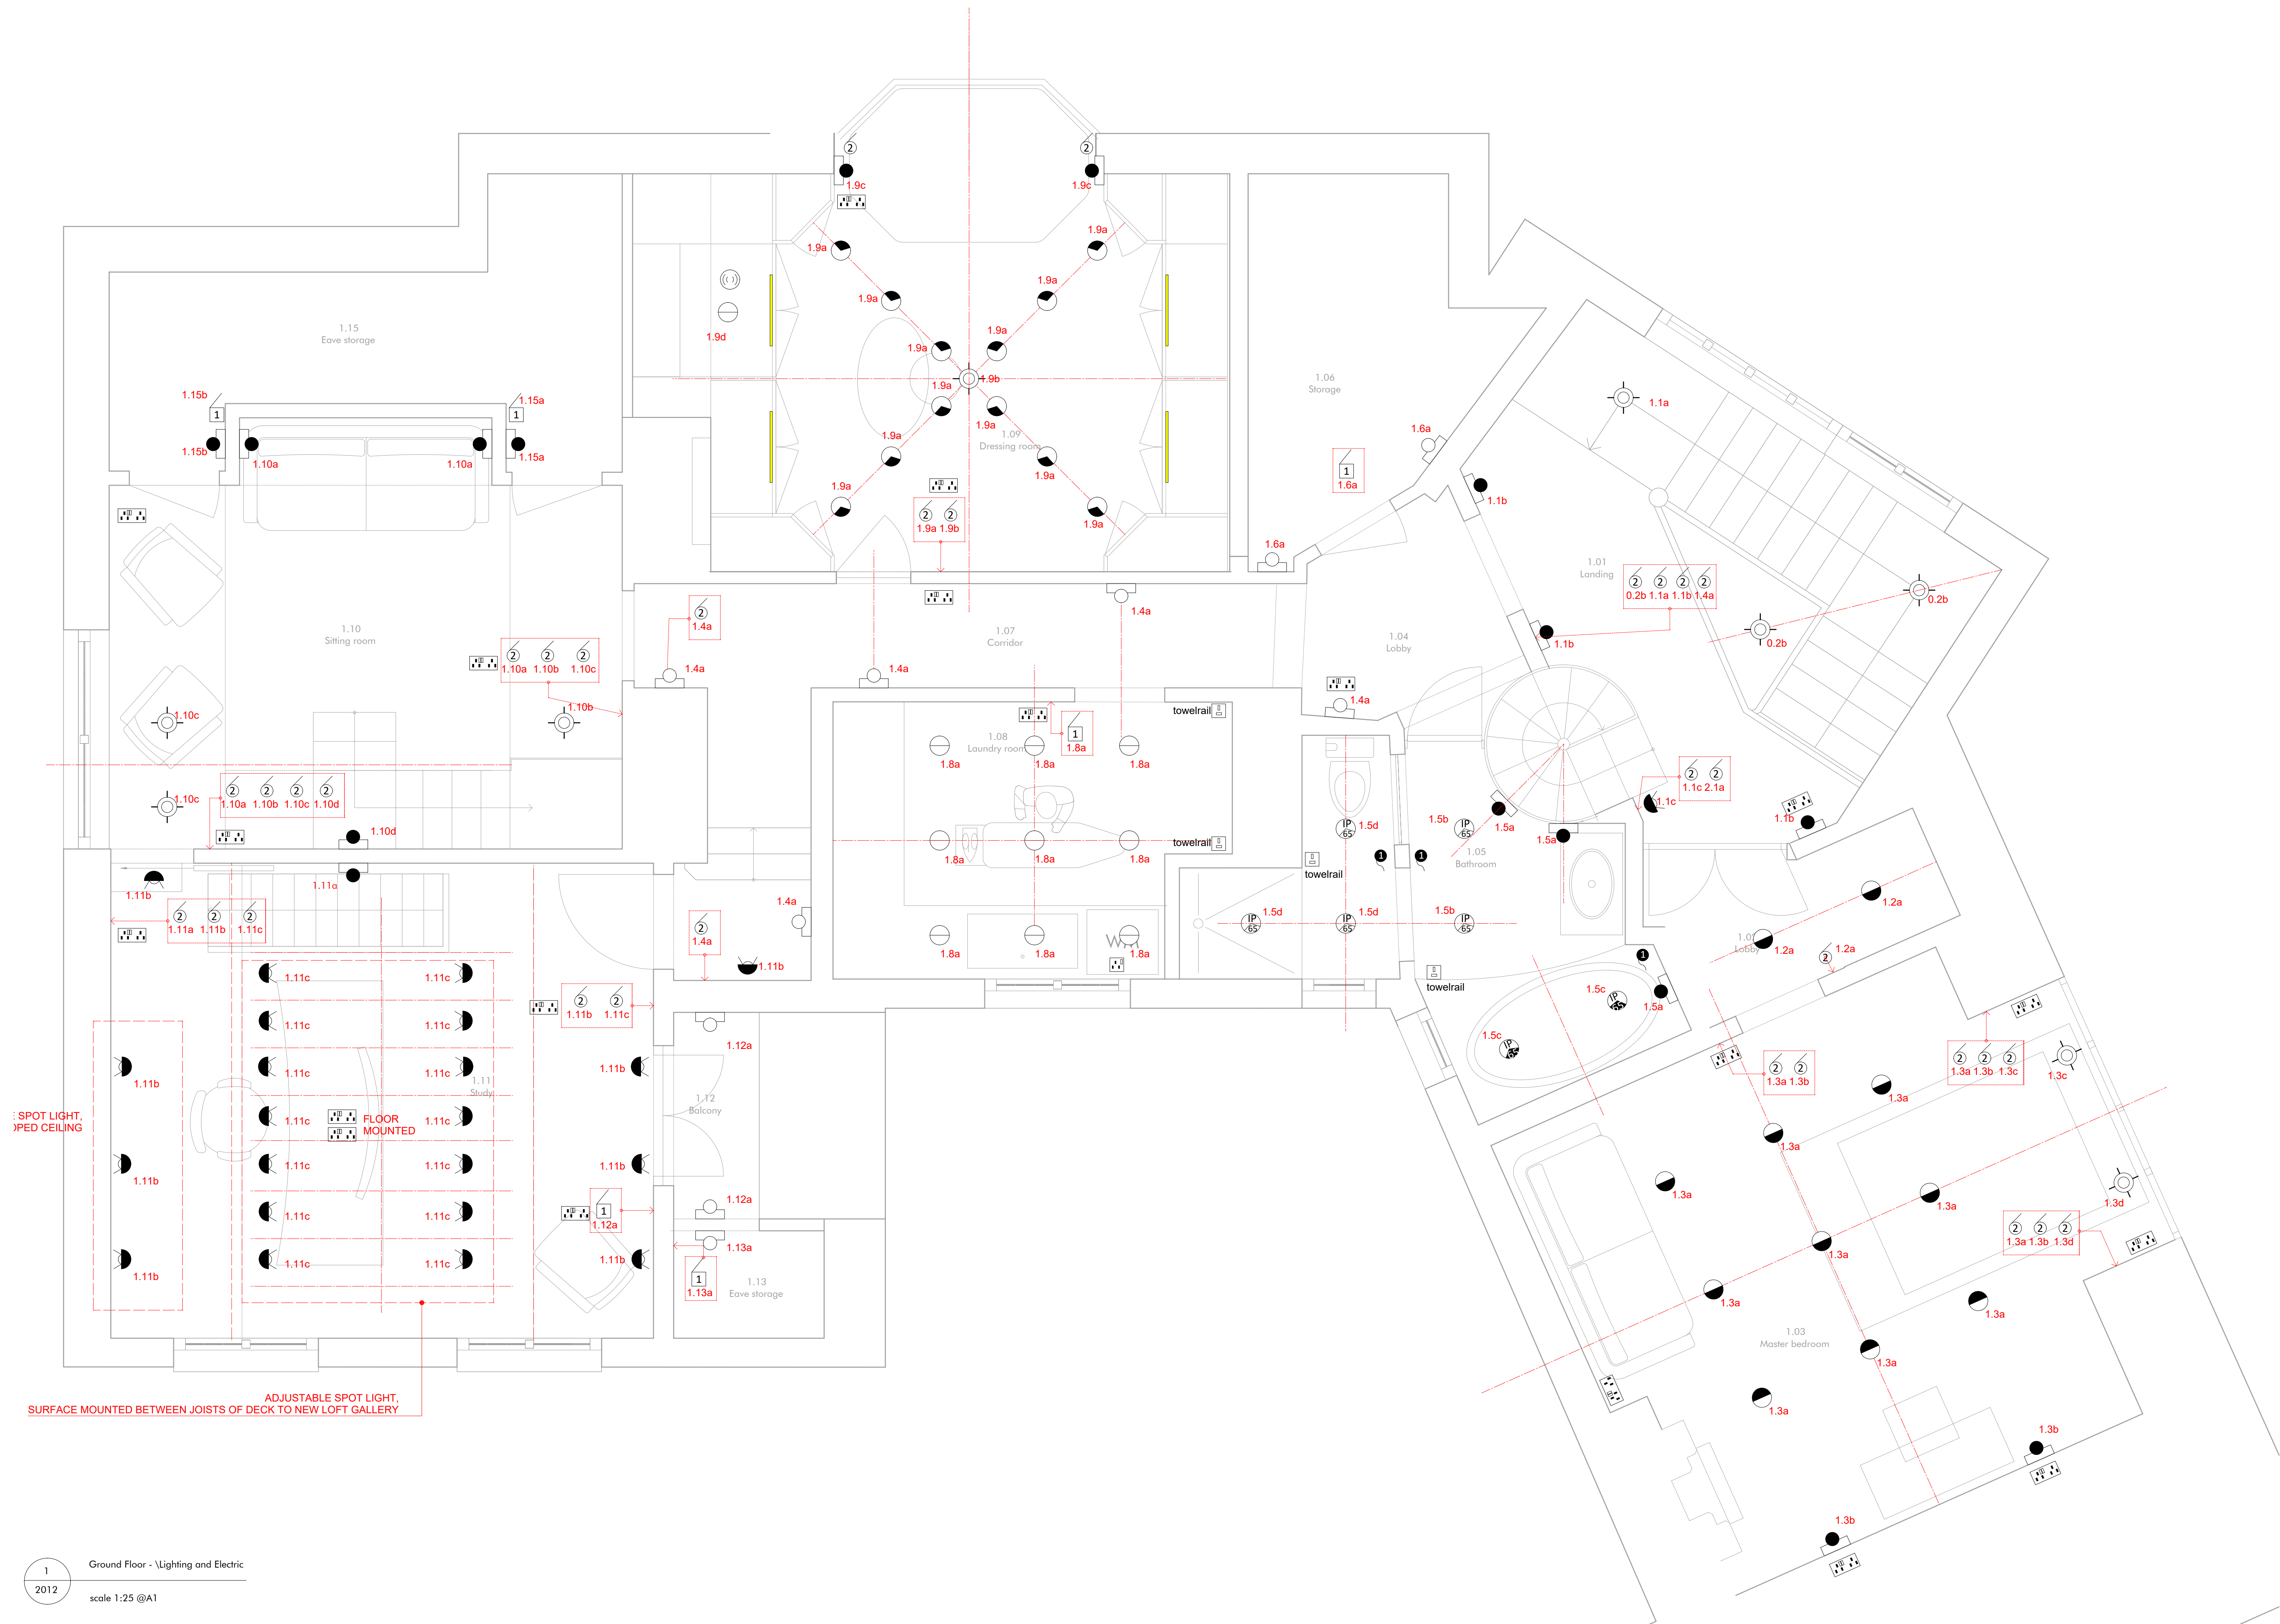

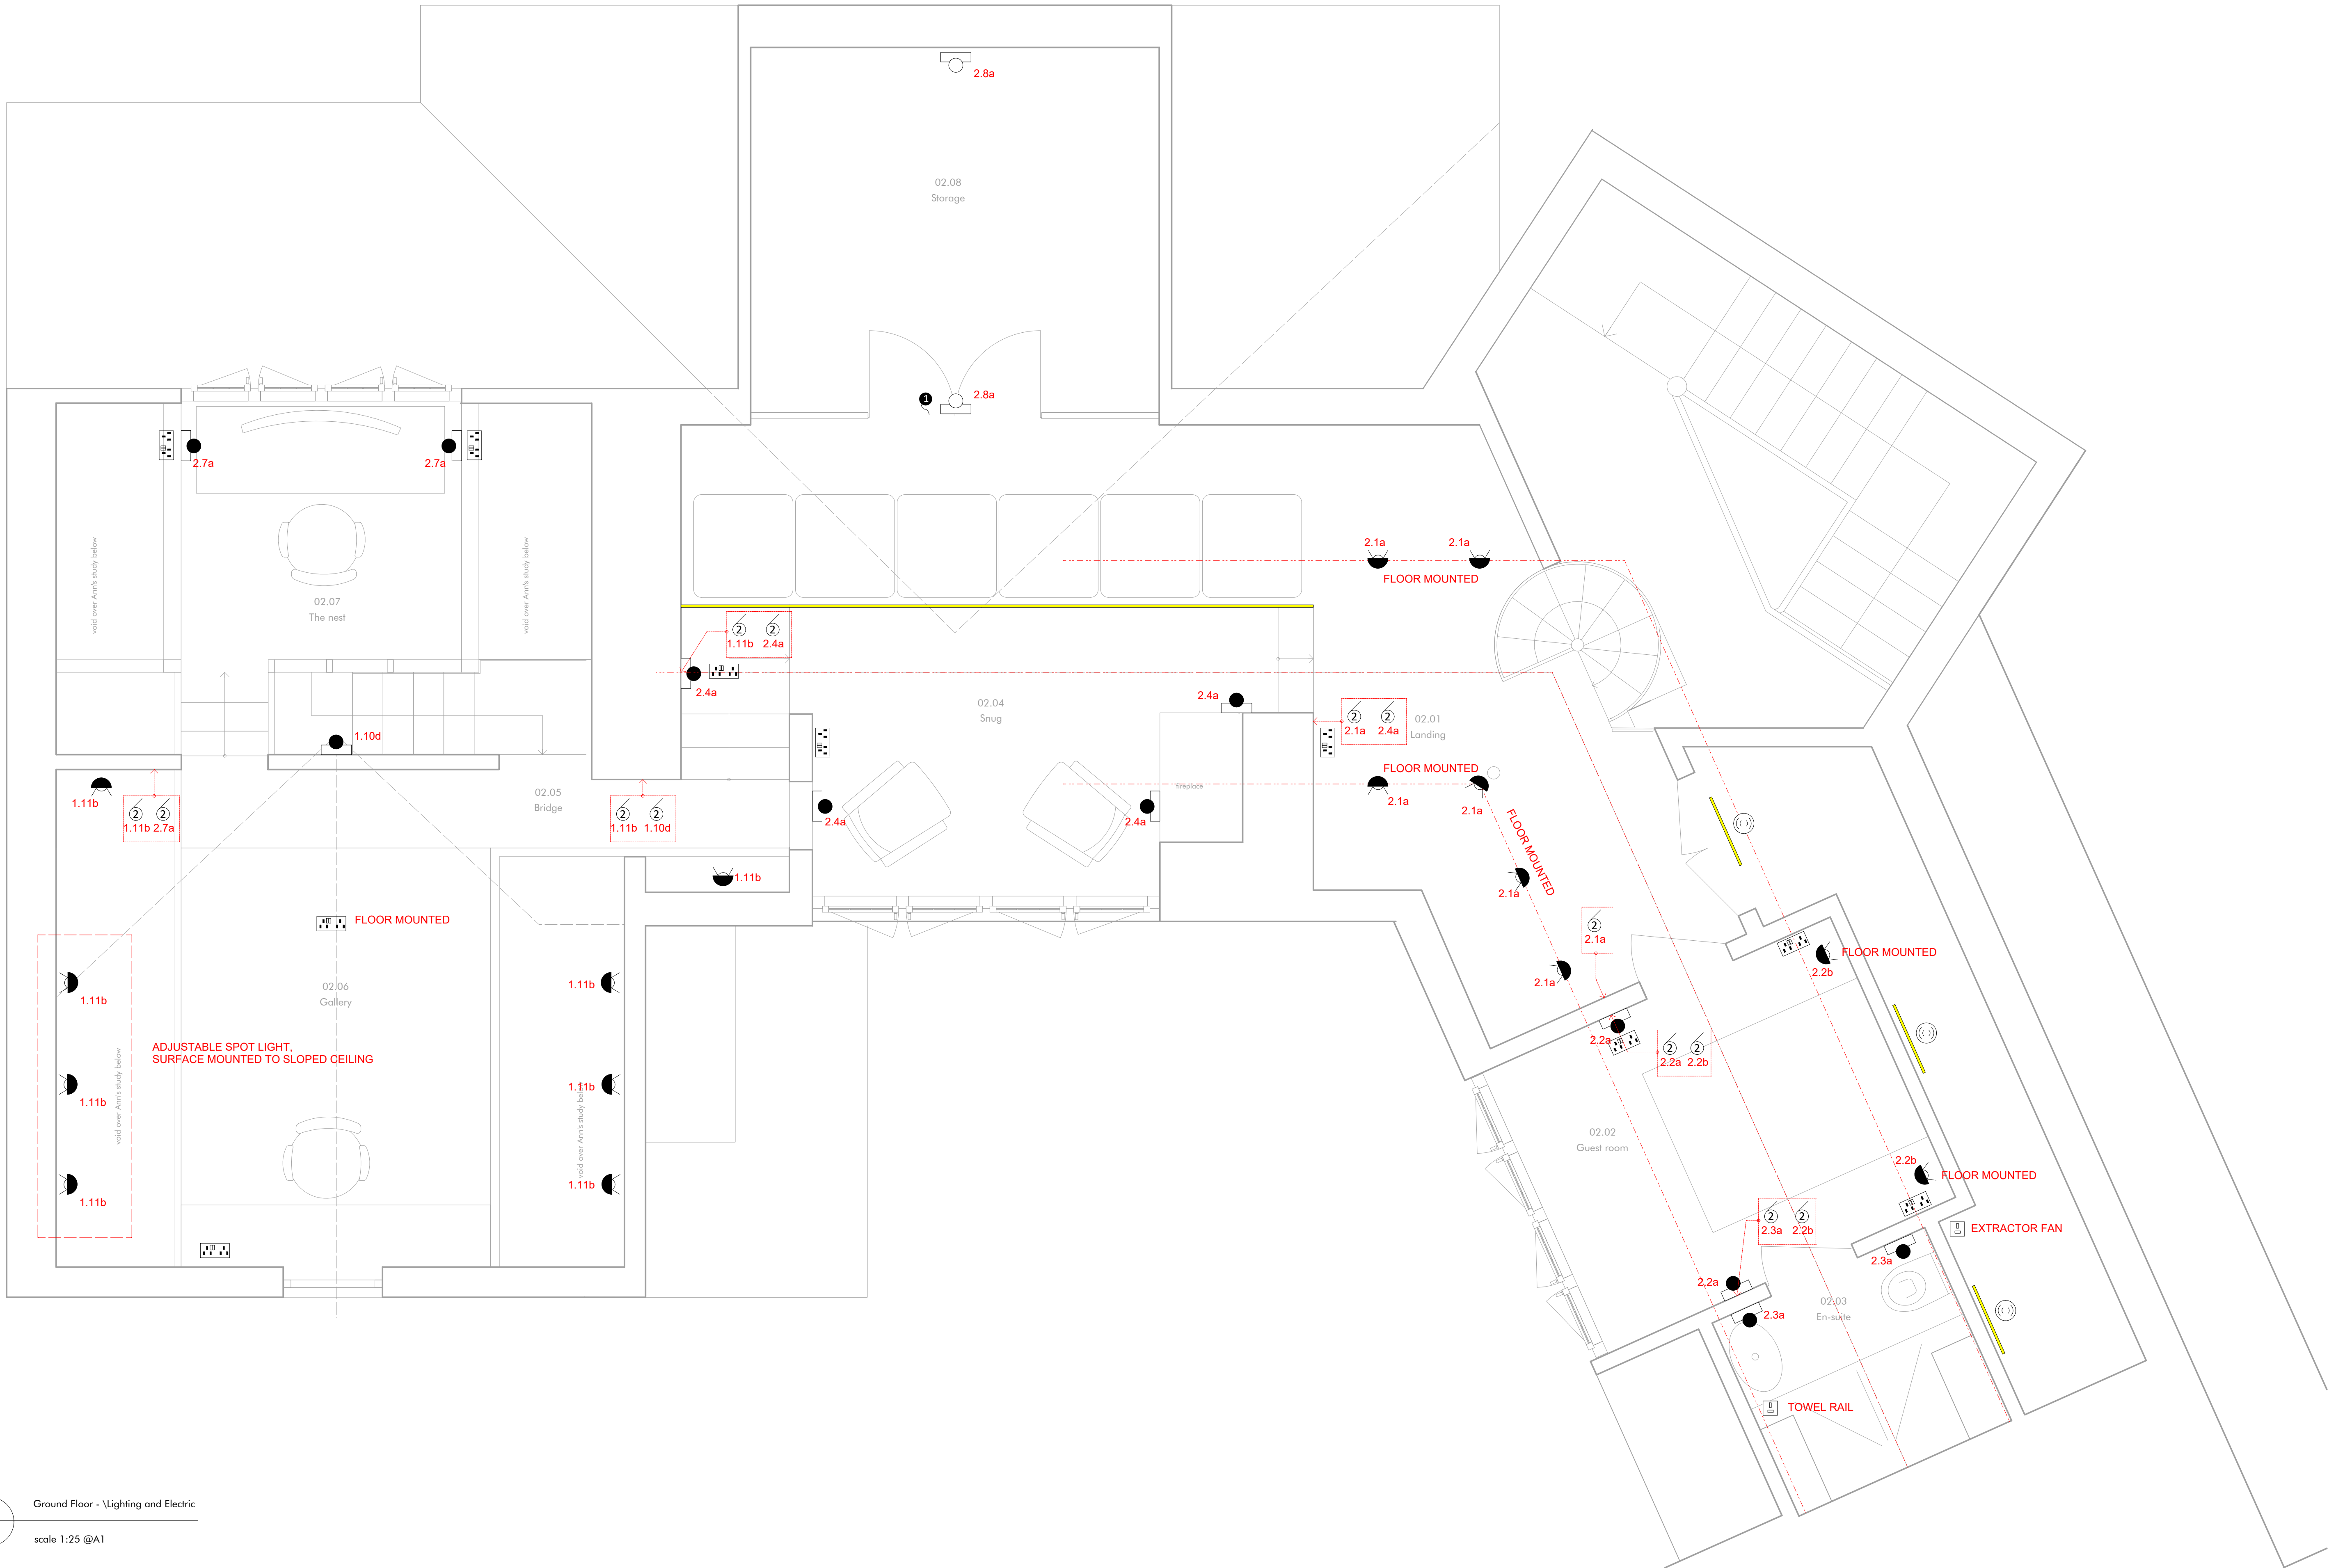

1
2013
Ground Floor - \Lighting and Electric
scale 1:25 @A1