


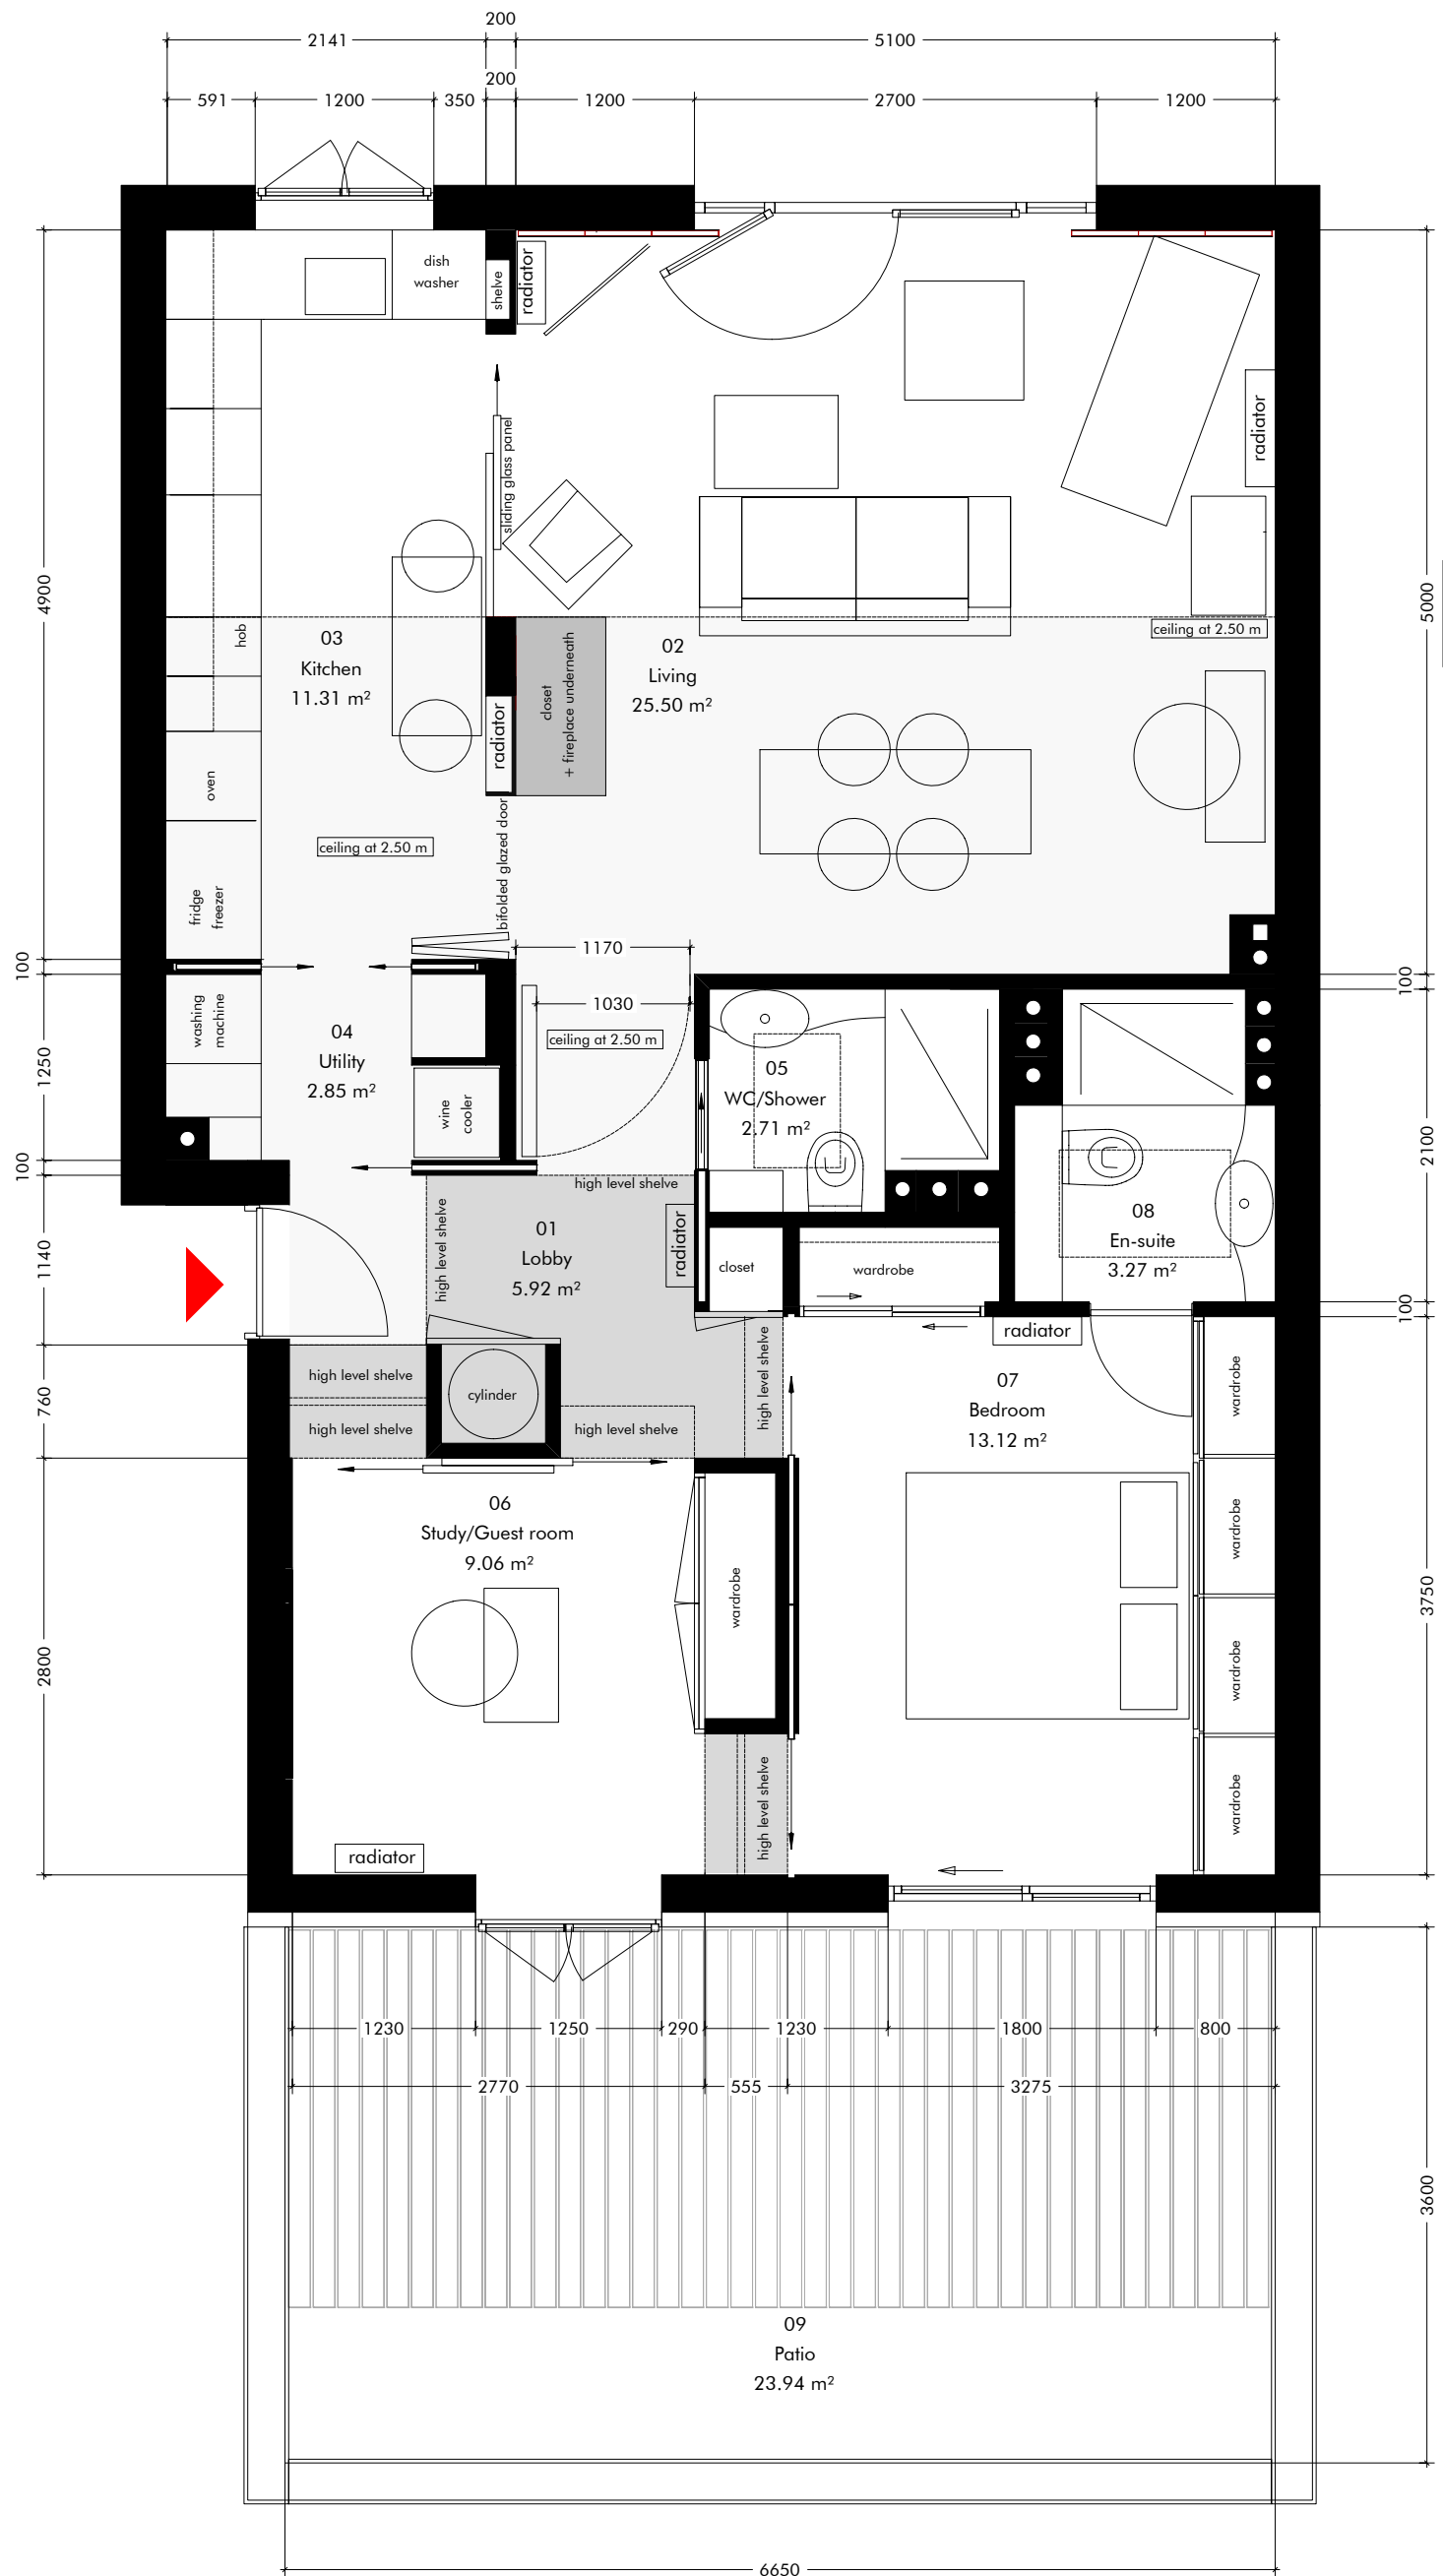

Flat 2
78 m²