



# Level B

51.60 m<sup>2</sup>

## 3.2.1

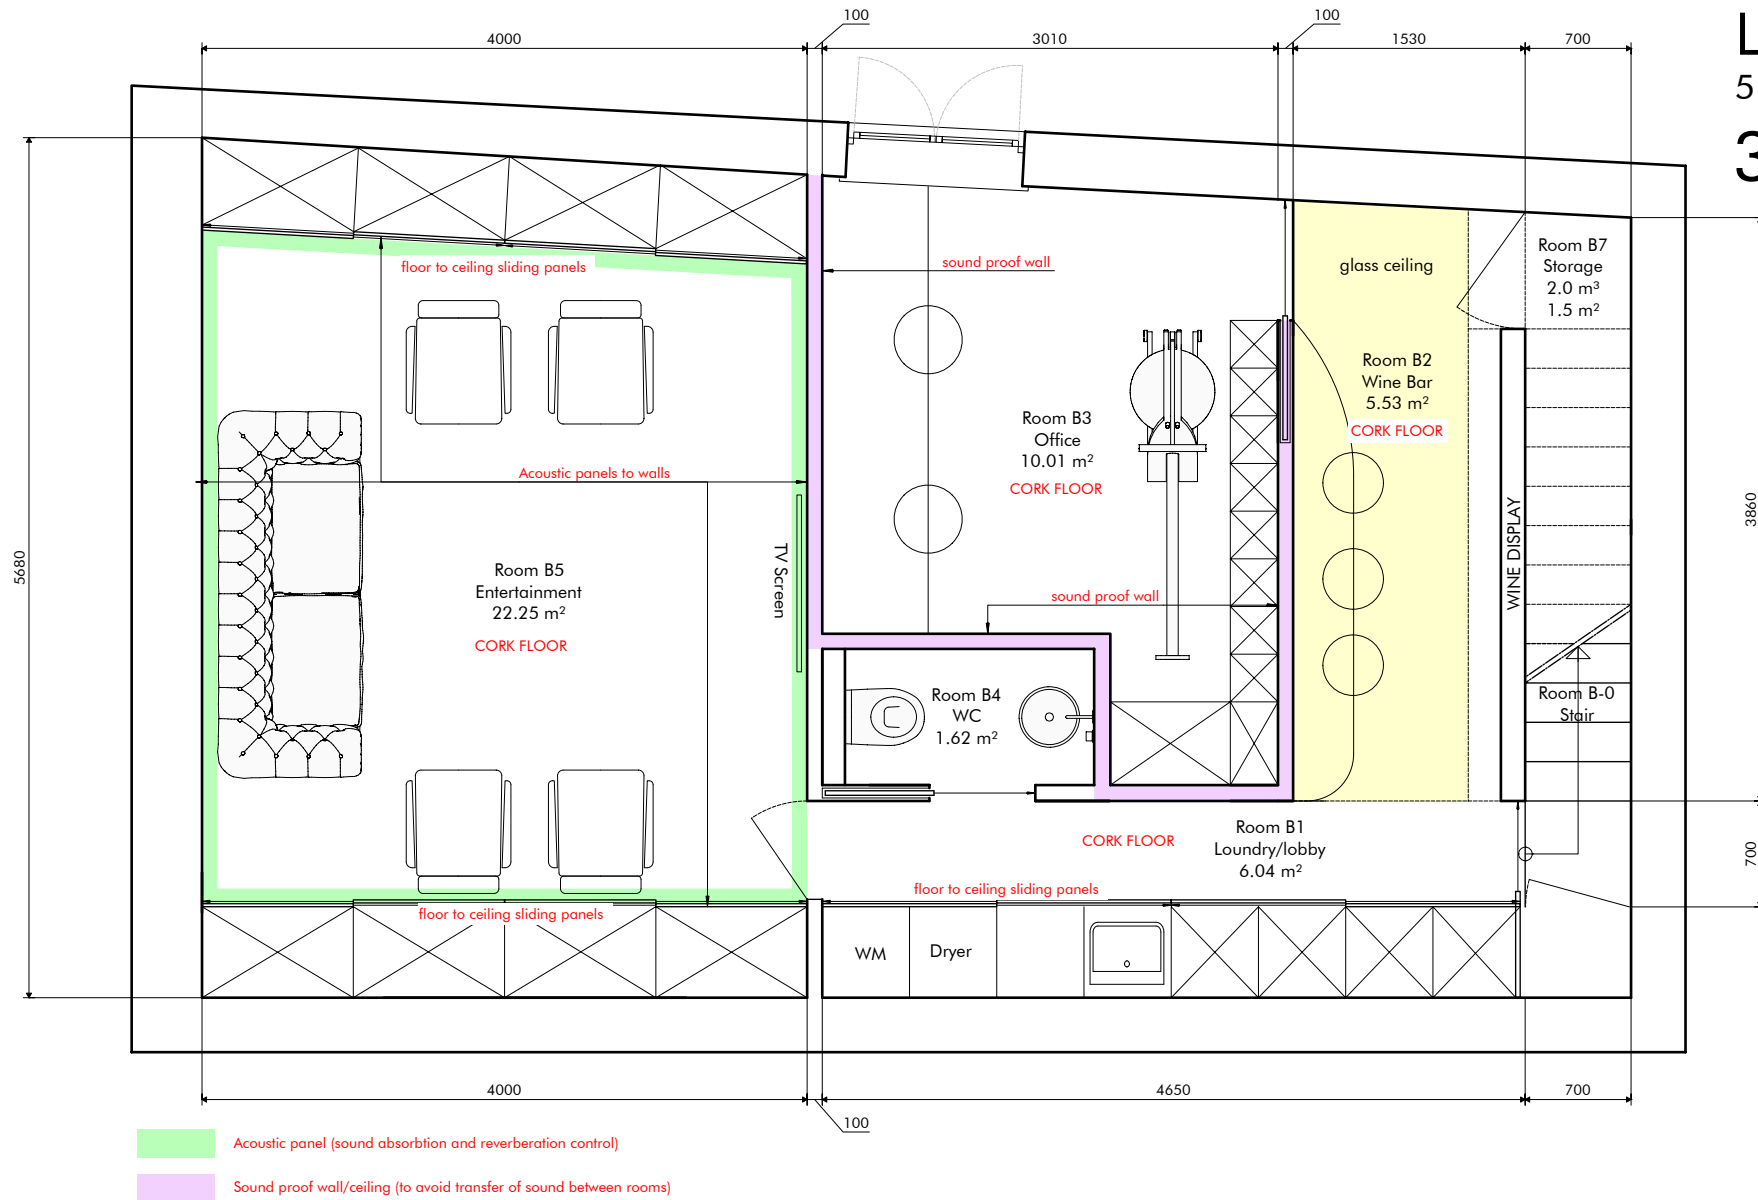

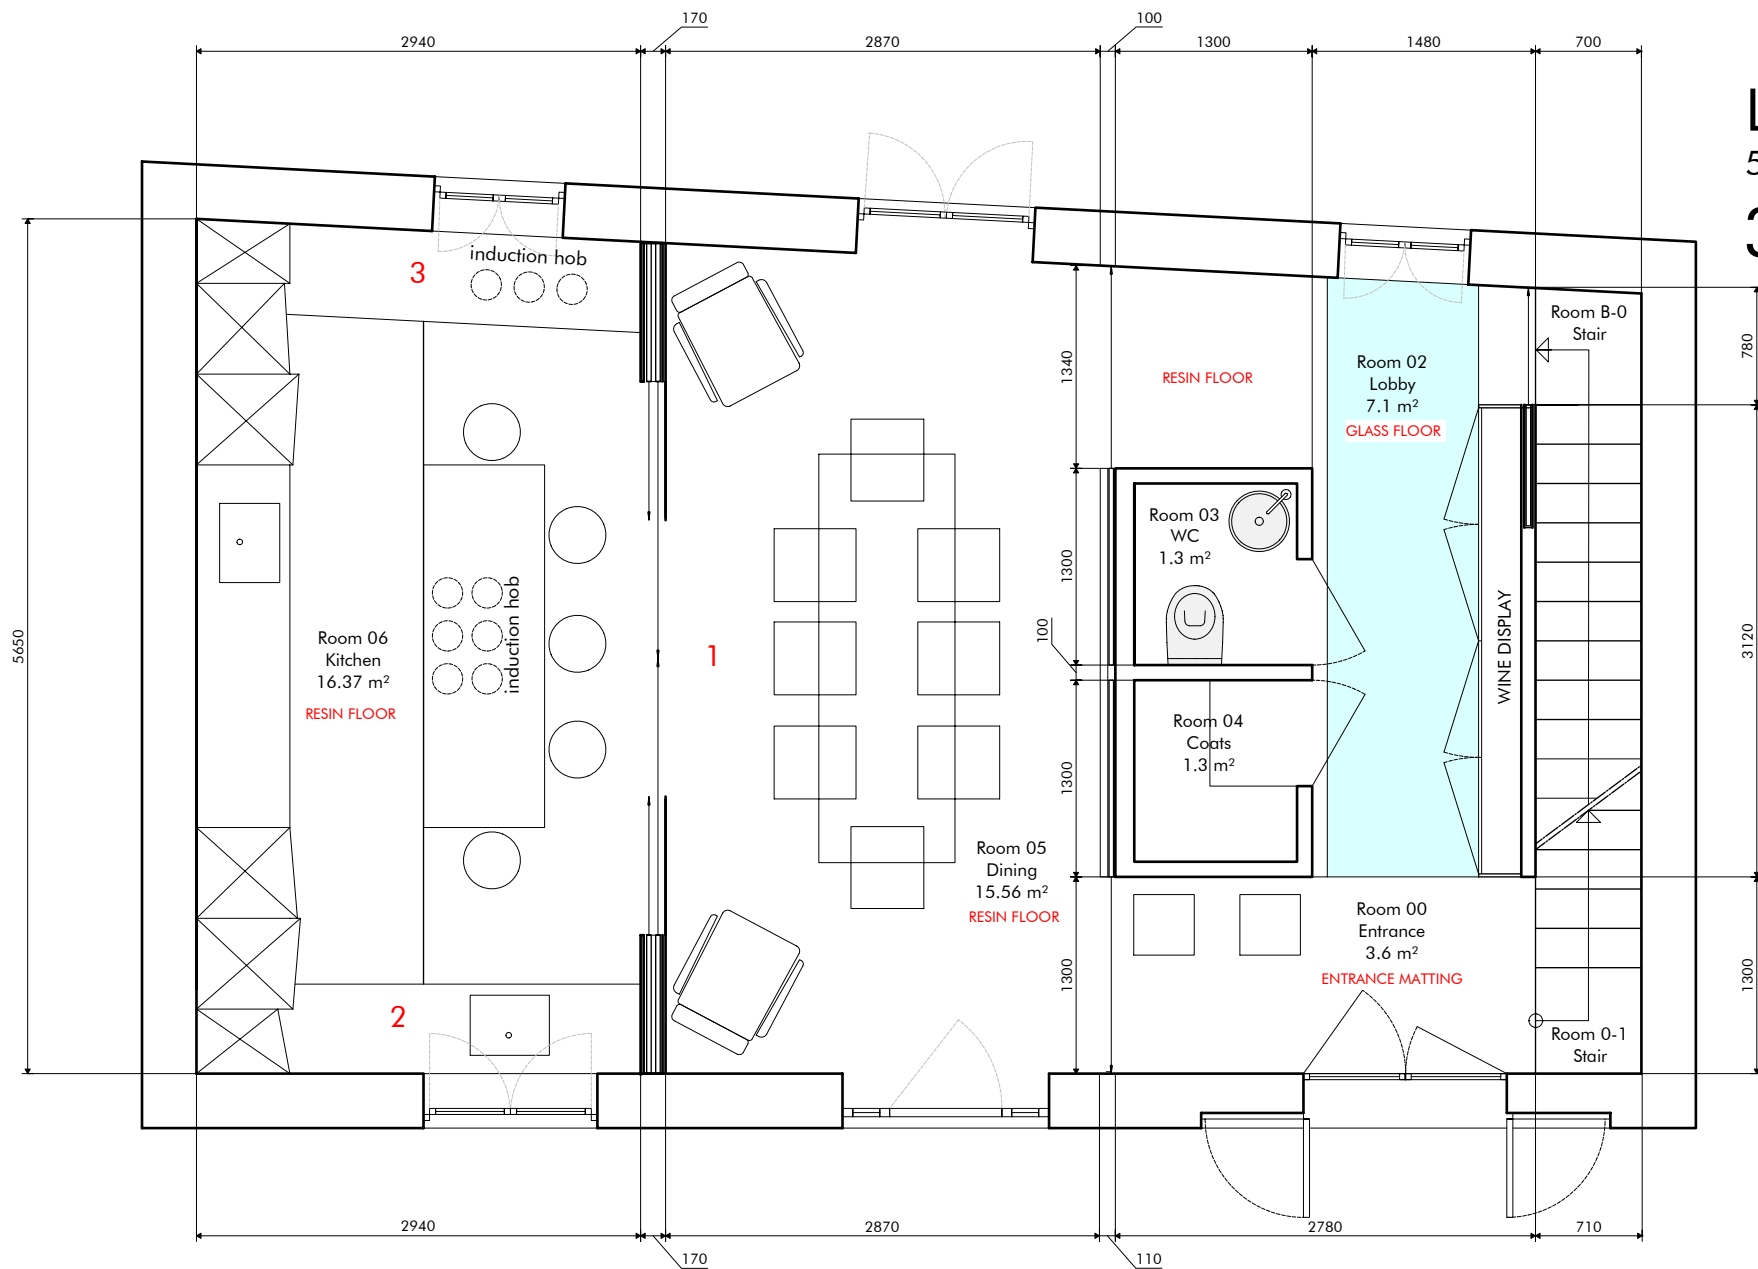


1. New set of sliding panel to allow separation between kitchen and dining area
2. New cabinet with washing basing facing window
3. New cab inets with cooking area next to window and dedicated extraction


# Level 1

51.60 m<sup>2</sup>


## 3.2.1

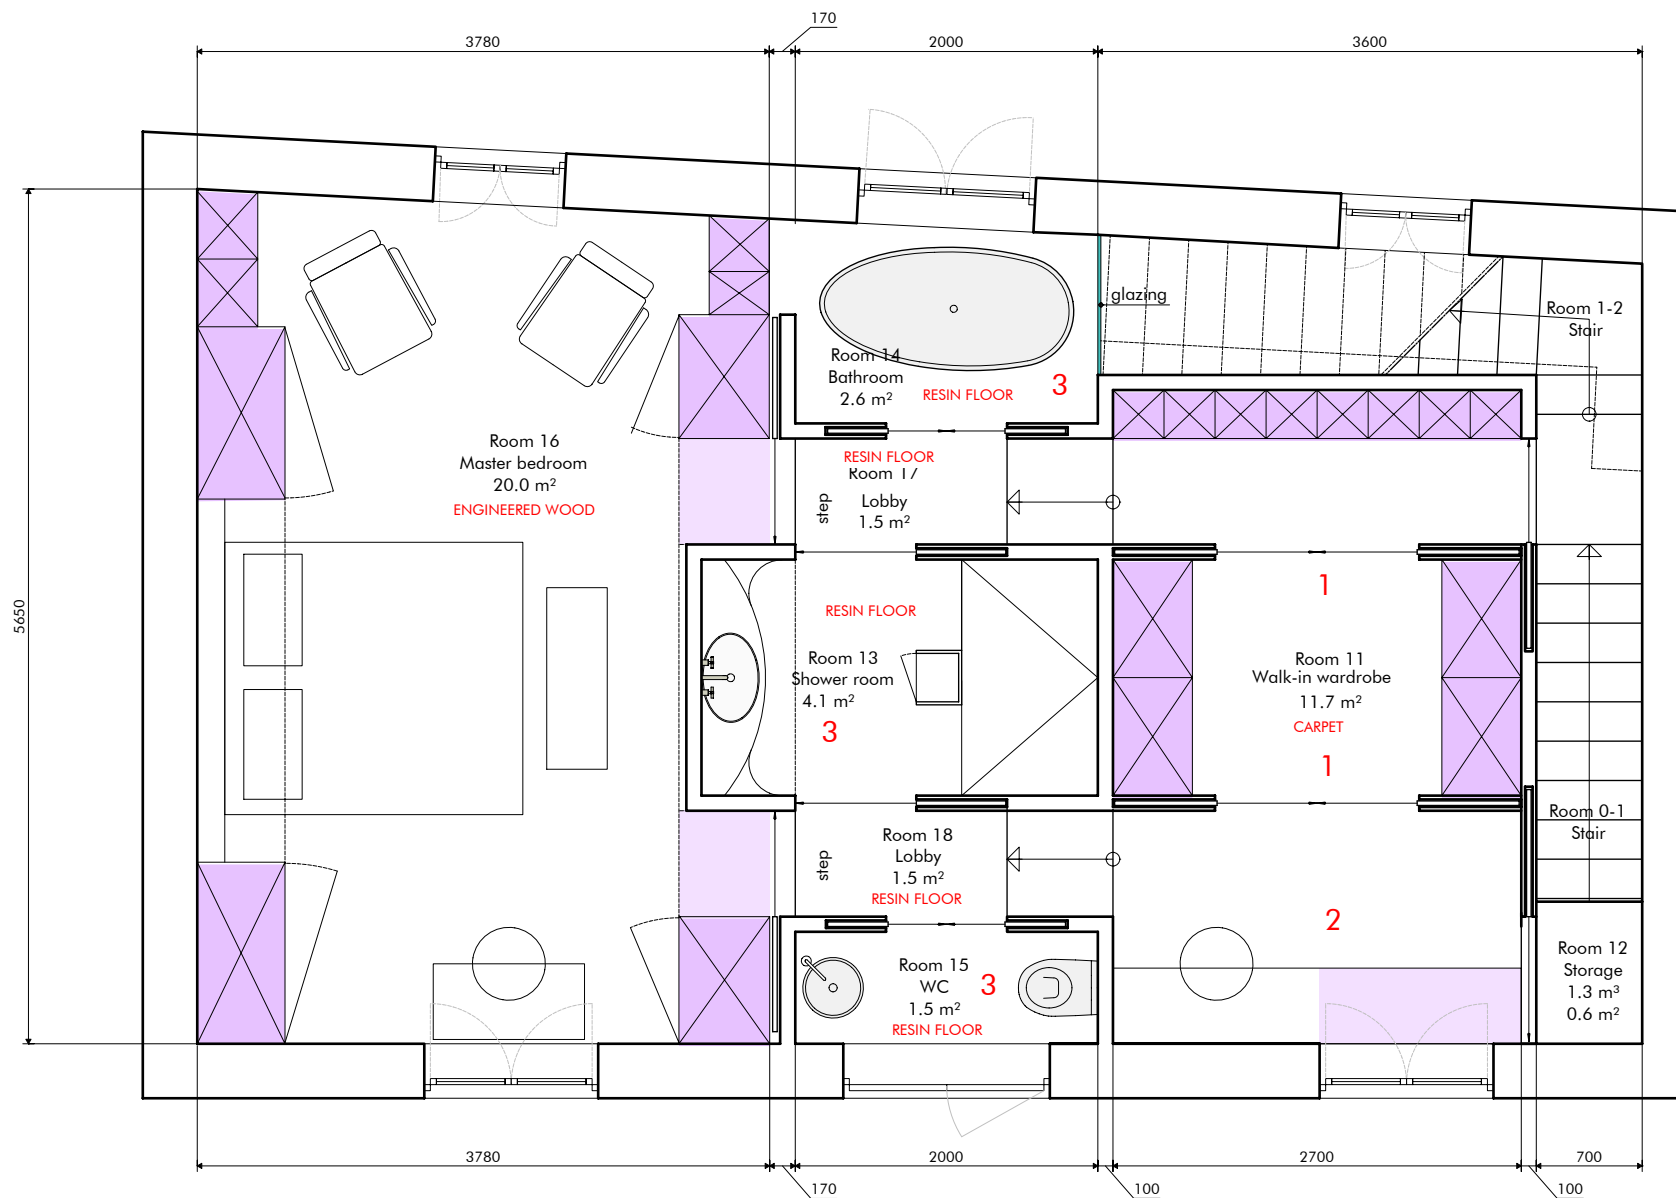

1. New set of sliding panel to enclose walk-in wardrobe
2. New enclosed dressing table (possibly used occasionally as home office)
3. Enlarged bathroom area
4. Optimised cabinets (14 m<sup>3</sup>)

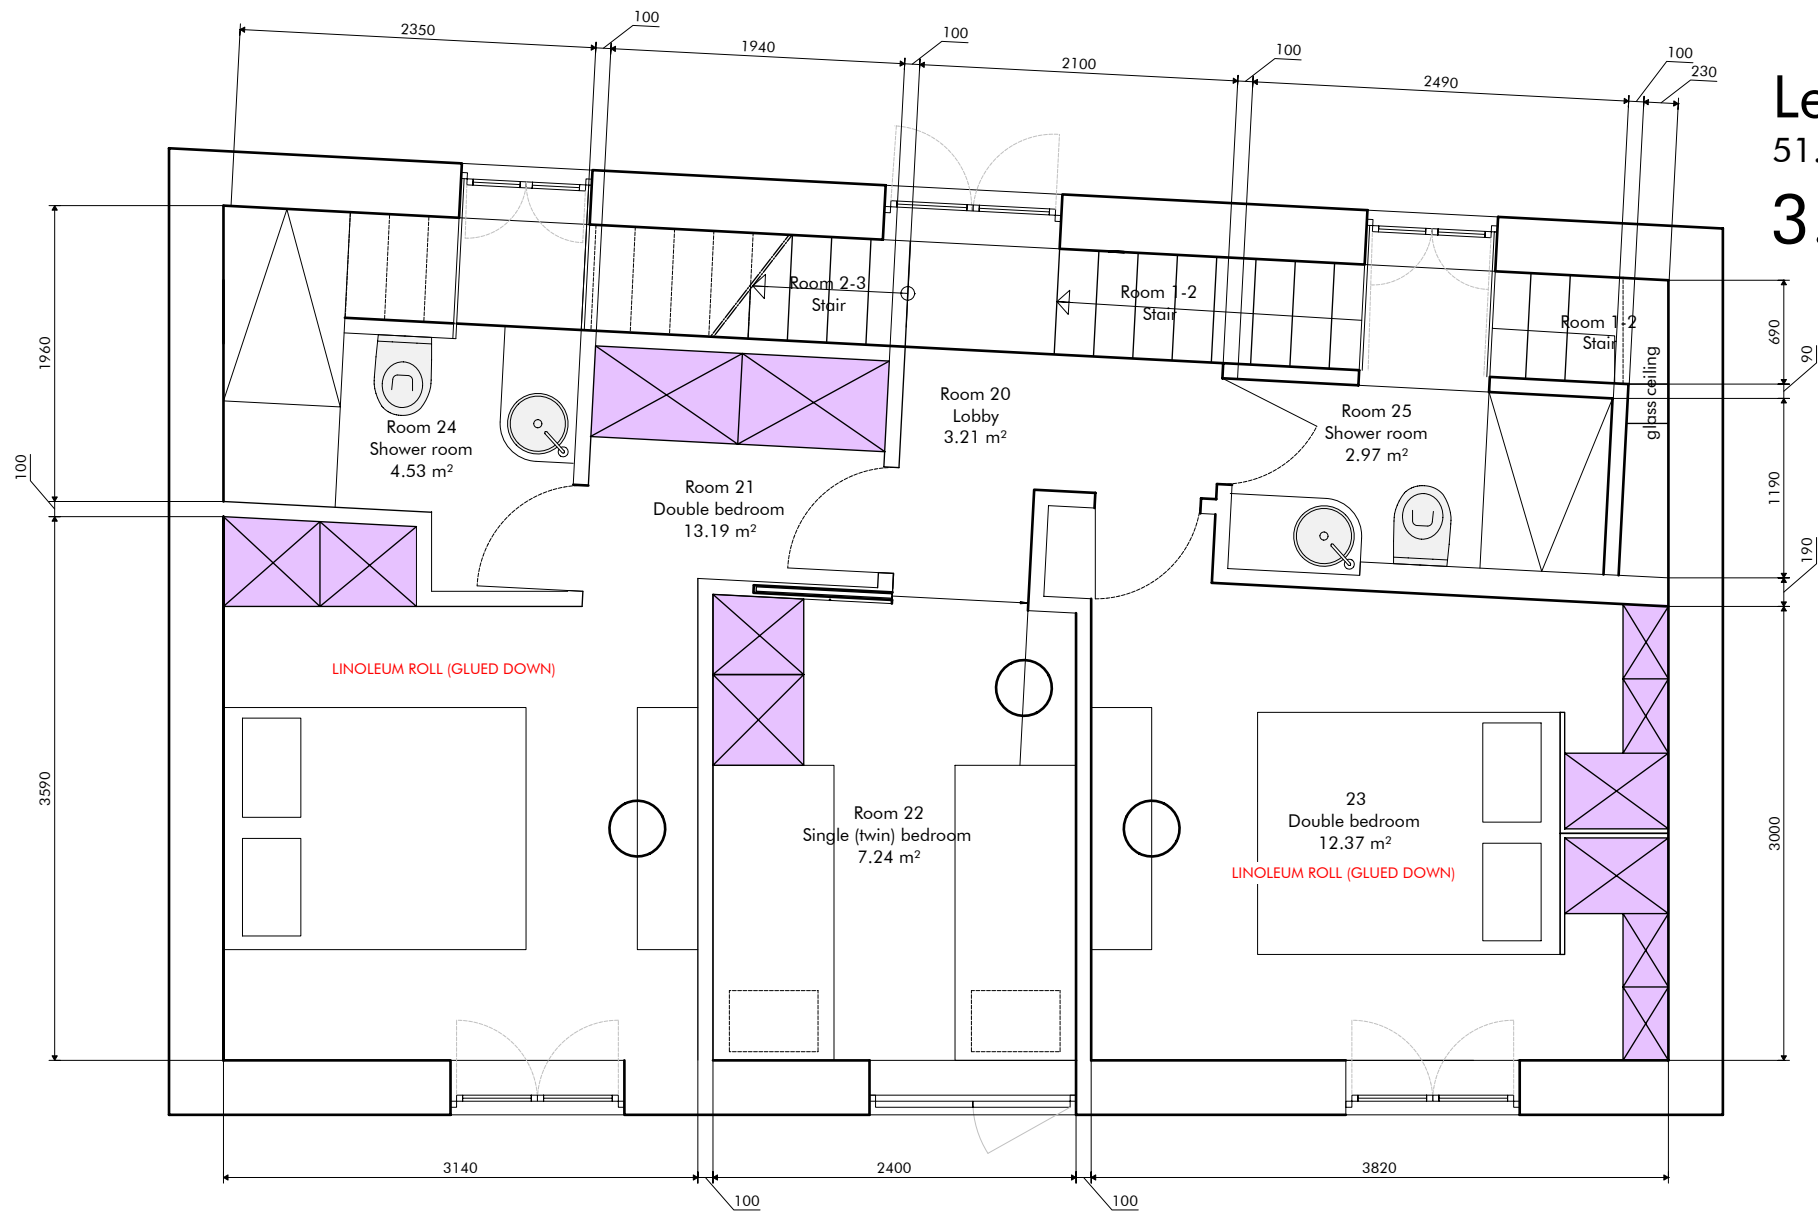

1. Maximised beddroms' footprint
2. Fully equipped en-suite shower room
3. Fully equipped en-suite shower room
4. Increased cabinets capacity (from m<sup>3</sup> 8,6 to 9.5 m<sup>3</sup>)

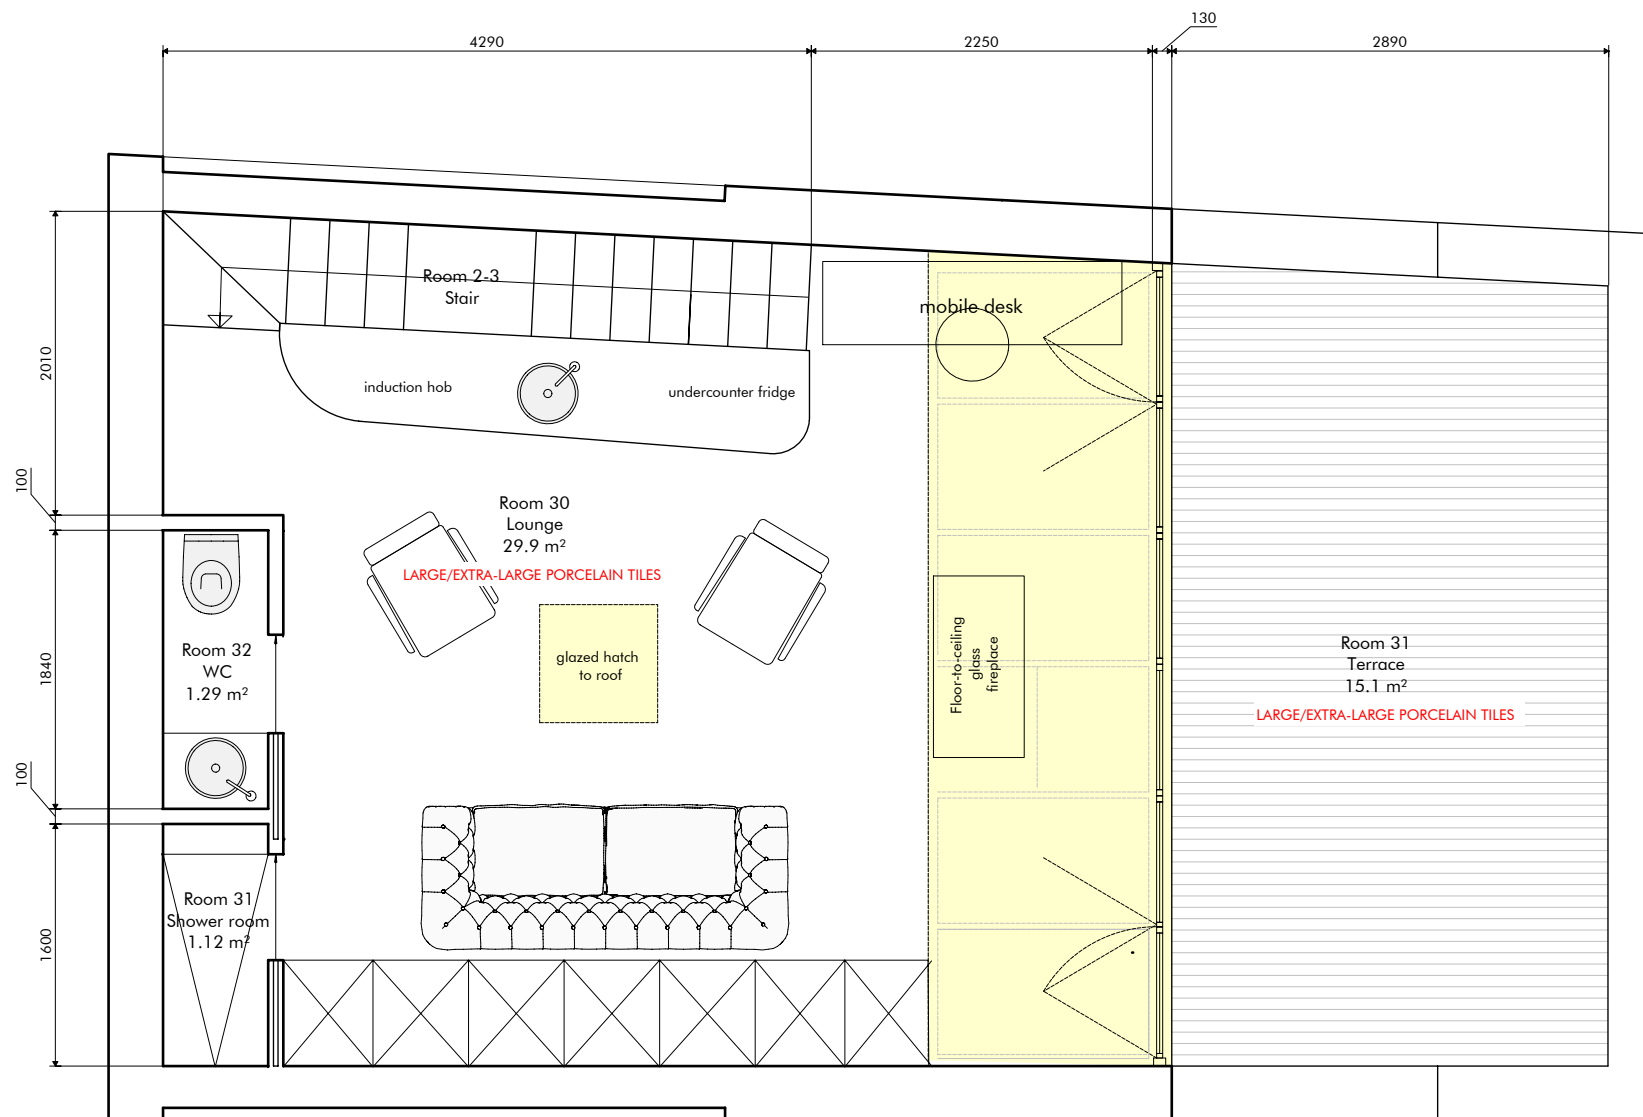

Level 3  
36.00 m<sup>2</sup>  
3.2.1