



Level B

51.60 m²


3.3.1

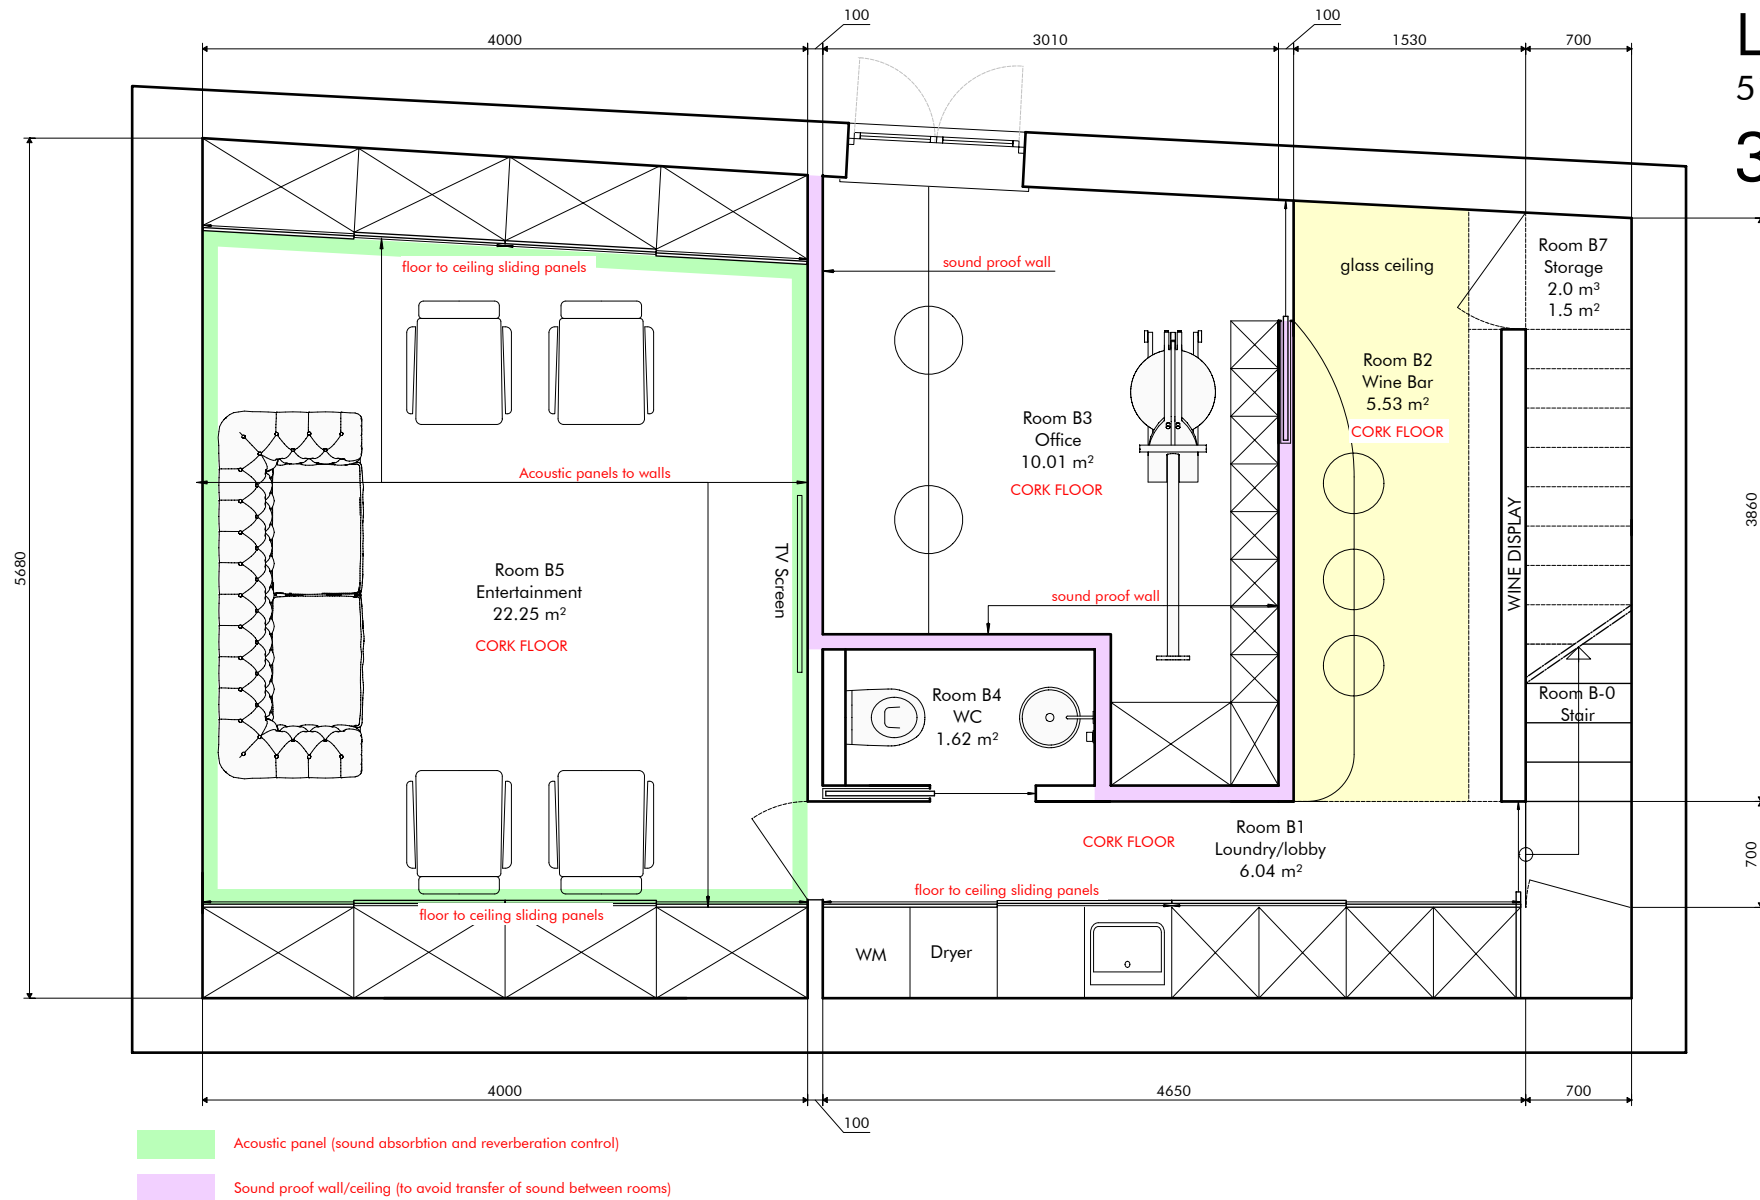

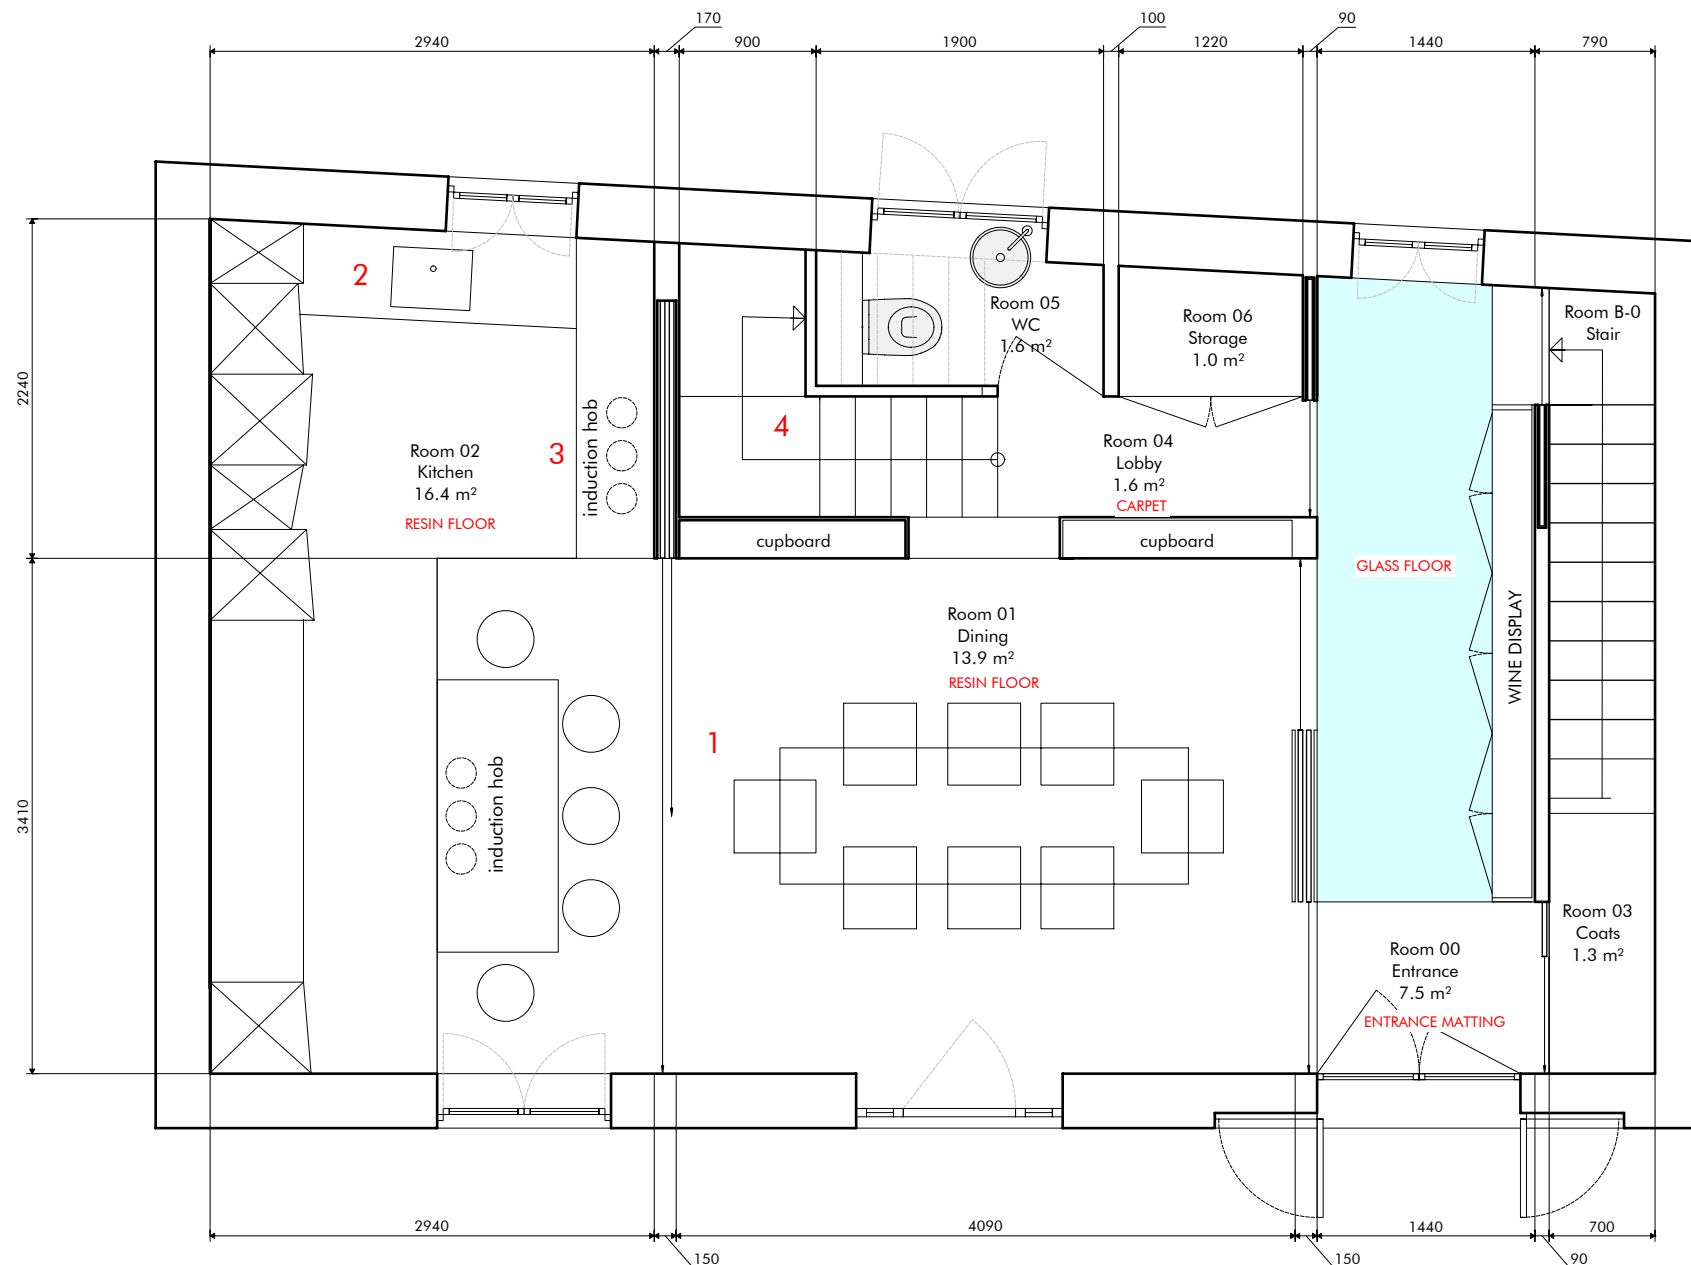


Level 0
51.60 m²
3.3.1


1. Sliding panel to allow separation between kitchen and dining area
2. Cabinet with washing basing facing window
3. Cabinets with cooking area next to window and dedicated extraction
4. Restyling of existing stair

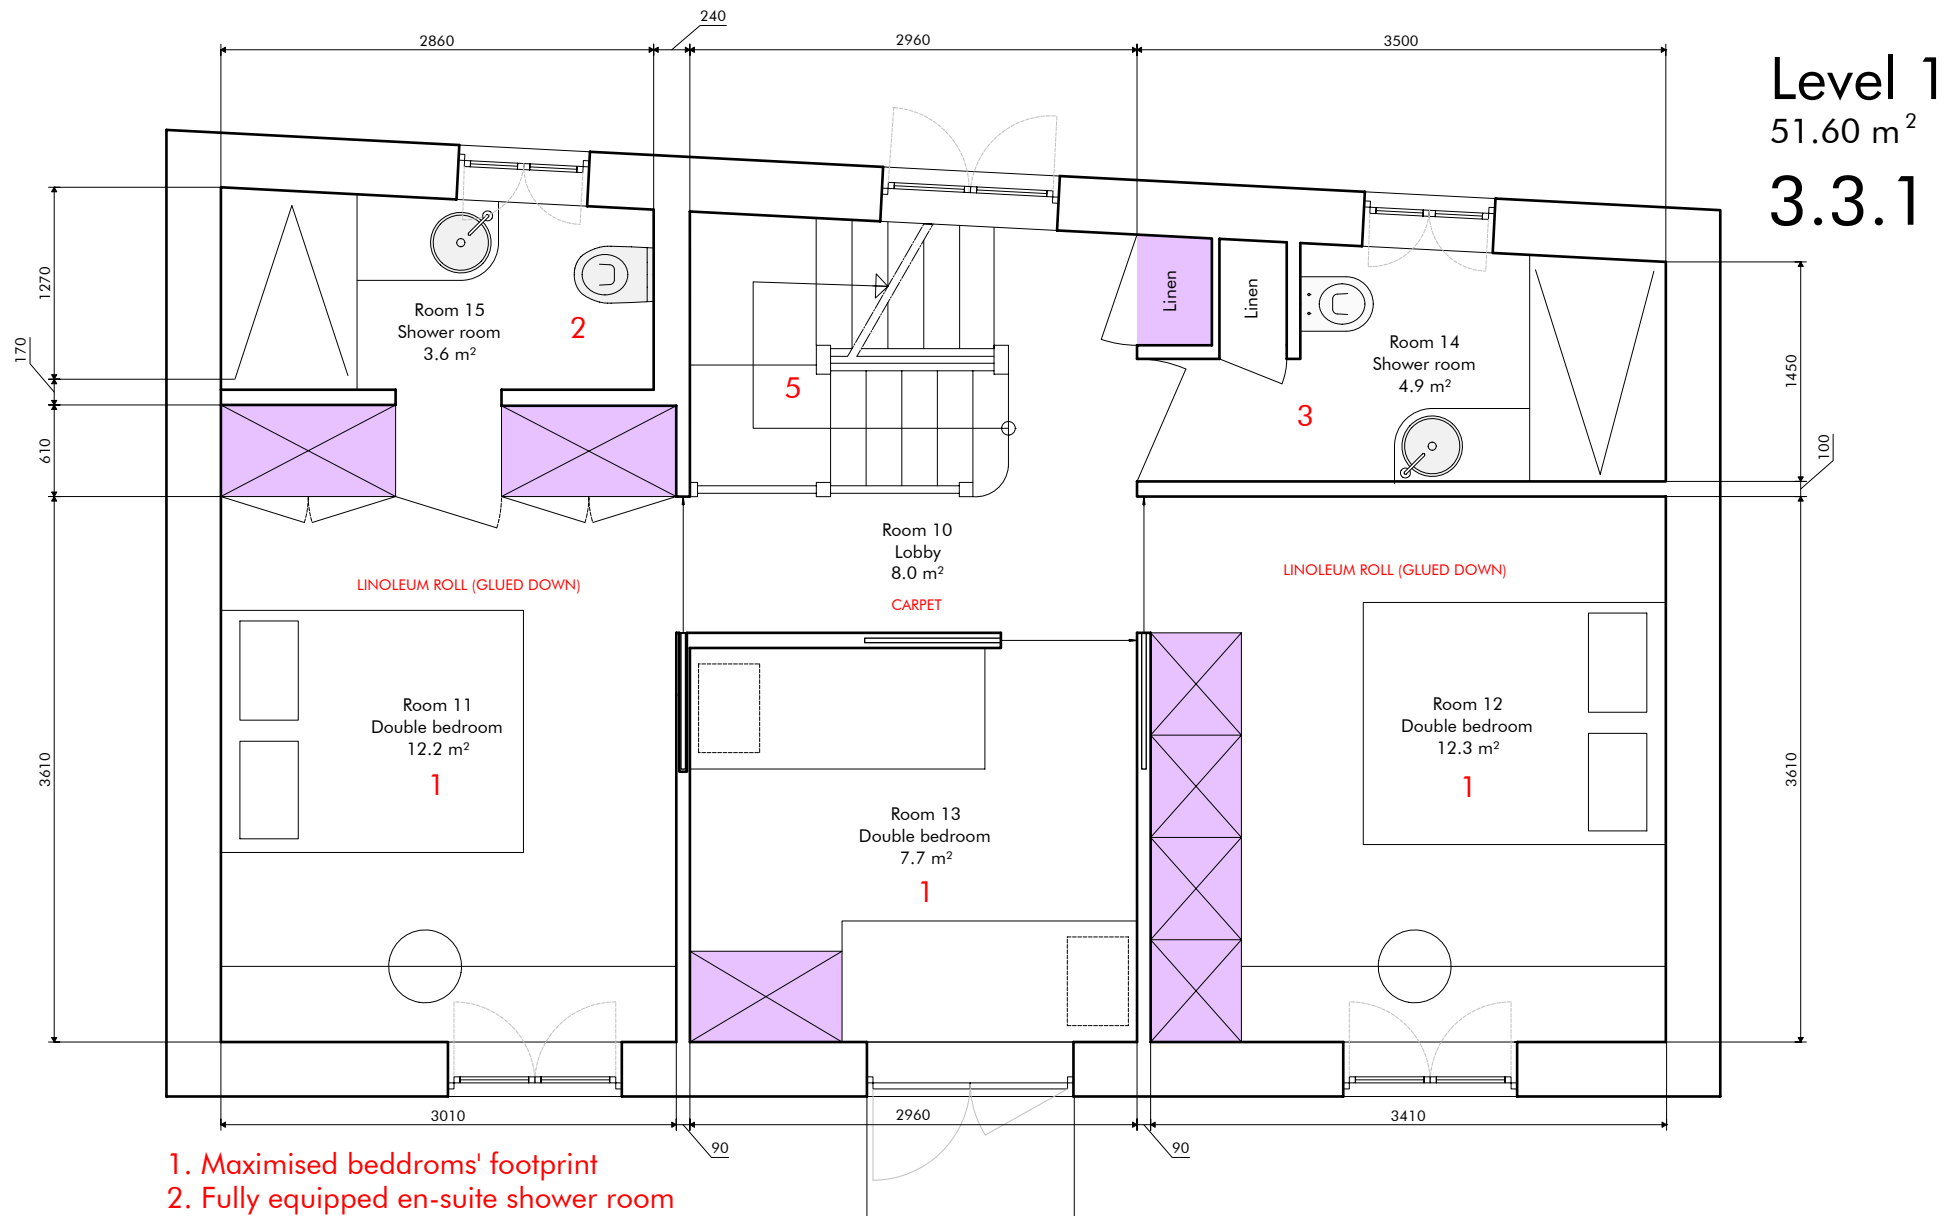

1. Maximised beddroms' footprint
2. Fully equipped en-suite shower room
3. Fully equipped en-suite shower room
4. Same cabinet capacity as Option 3.2 (9.5 m³)
5. Restyling of existing stair

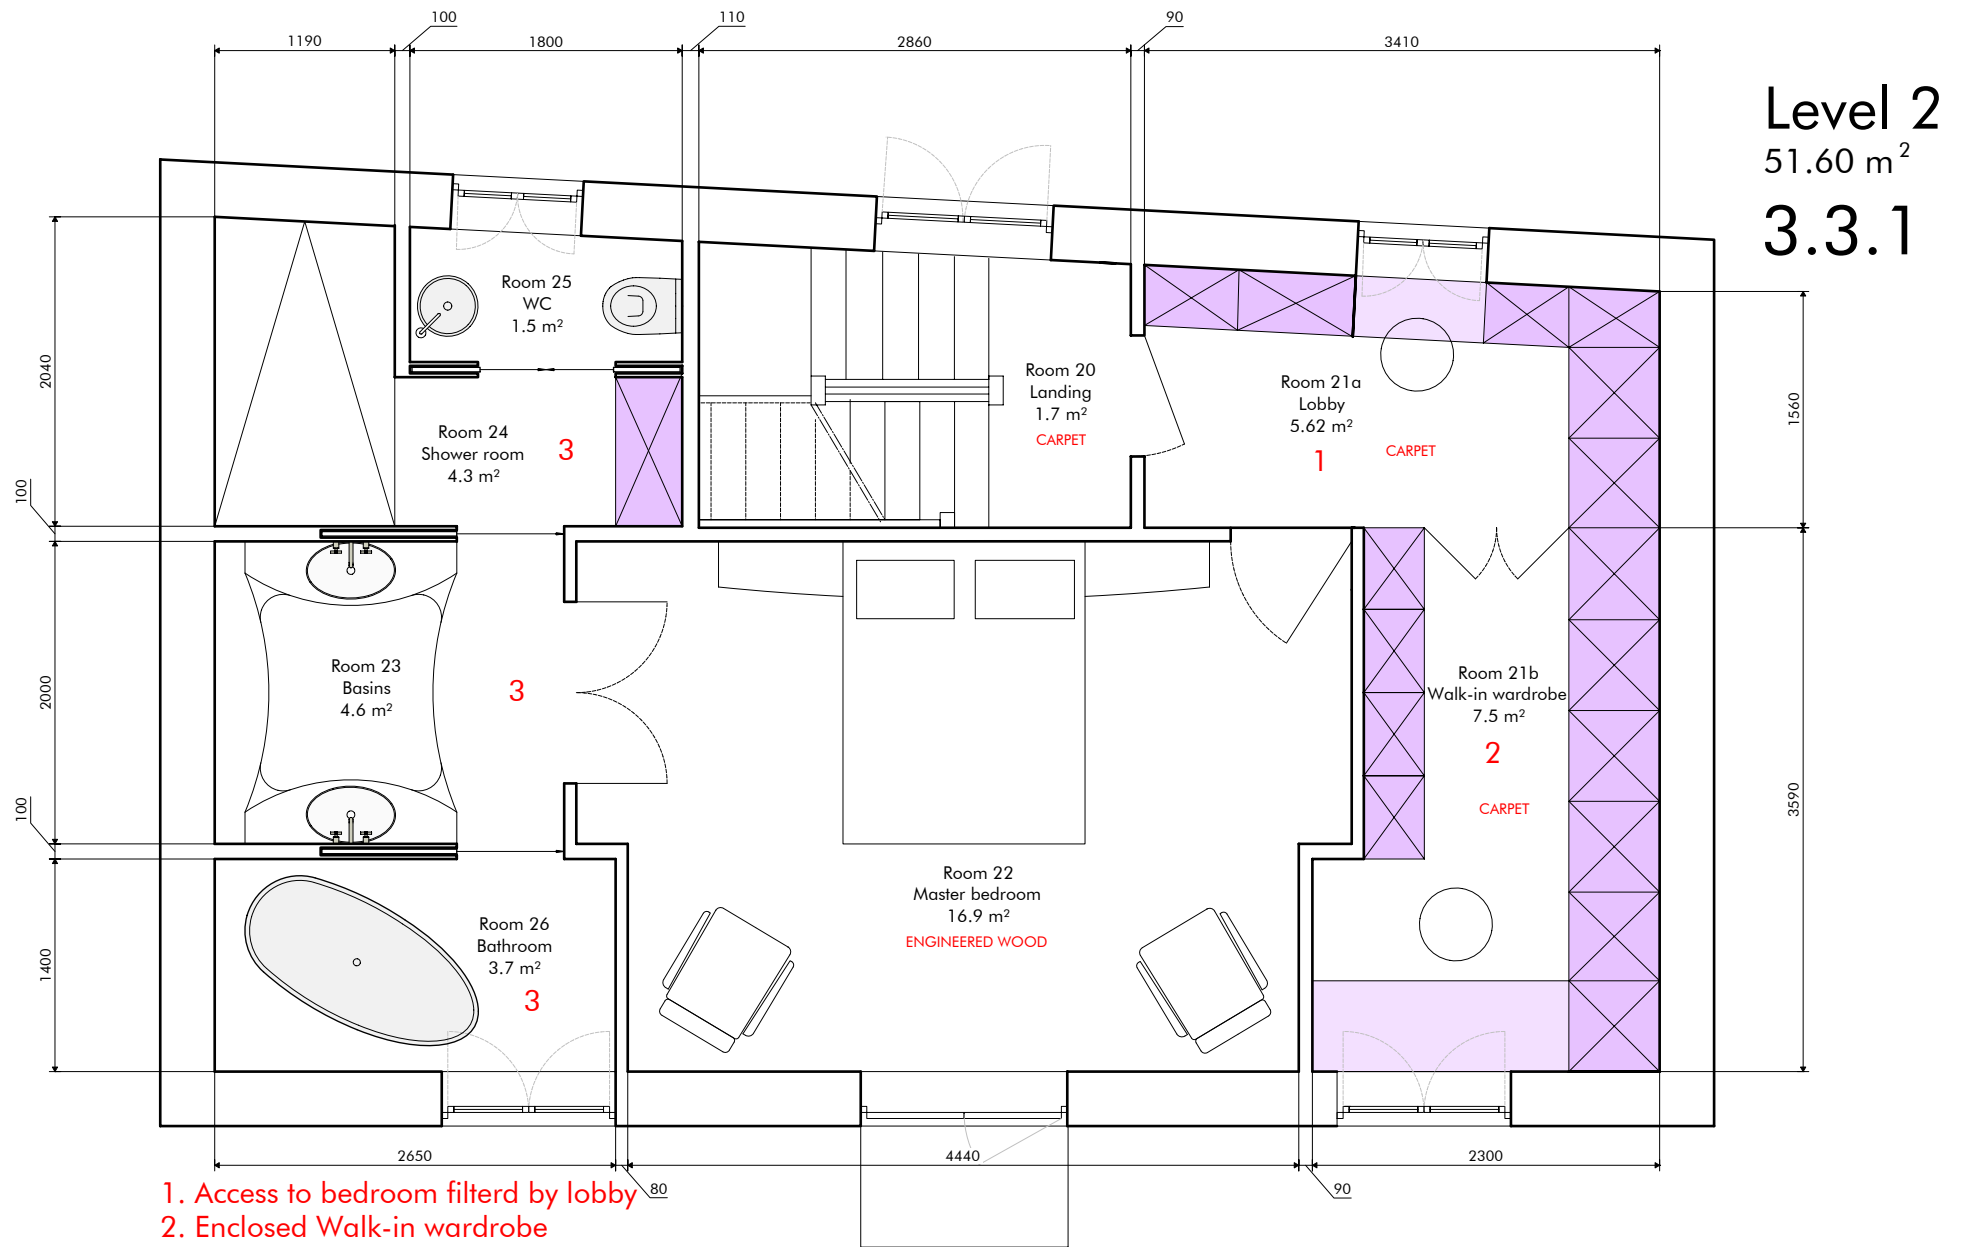

1. Access to bedroom filtered by lobby
2. Enclosed Walk-in wardrobe
3. Enlarged bathroom area
4. Same cabinets capacity as Option 3.2 (14 m³)
5. Restyling of existing stair

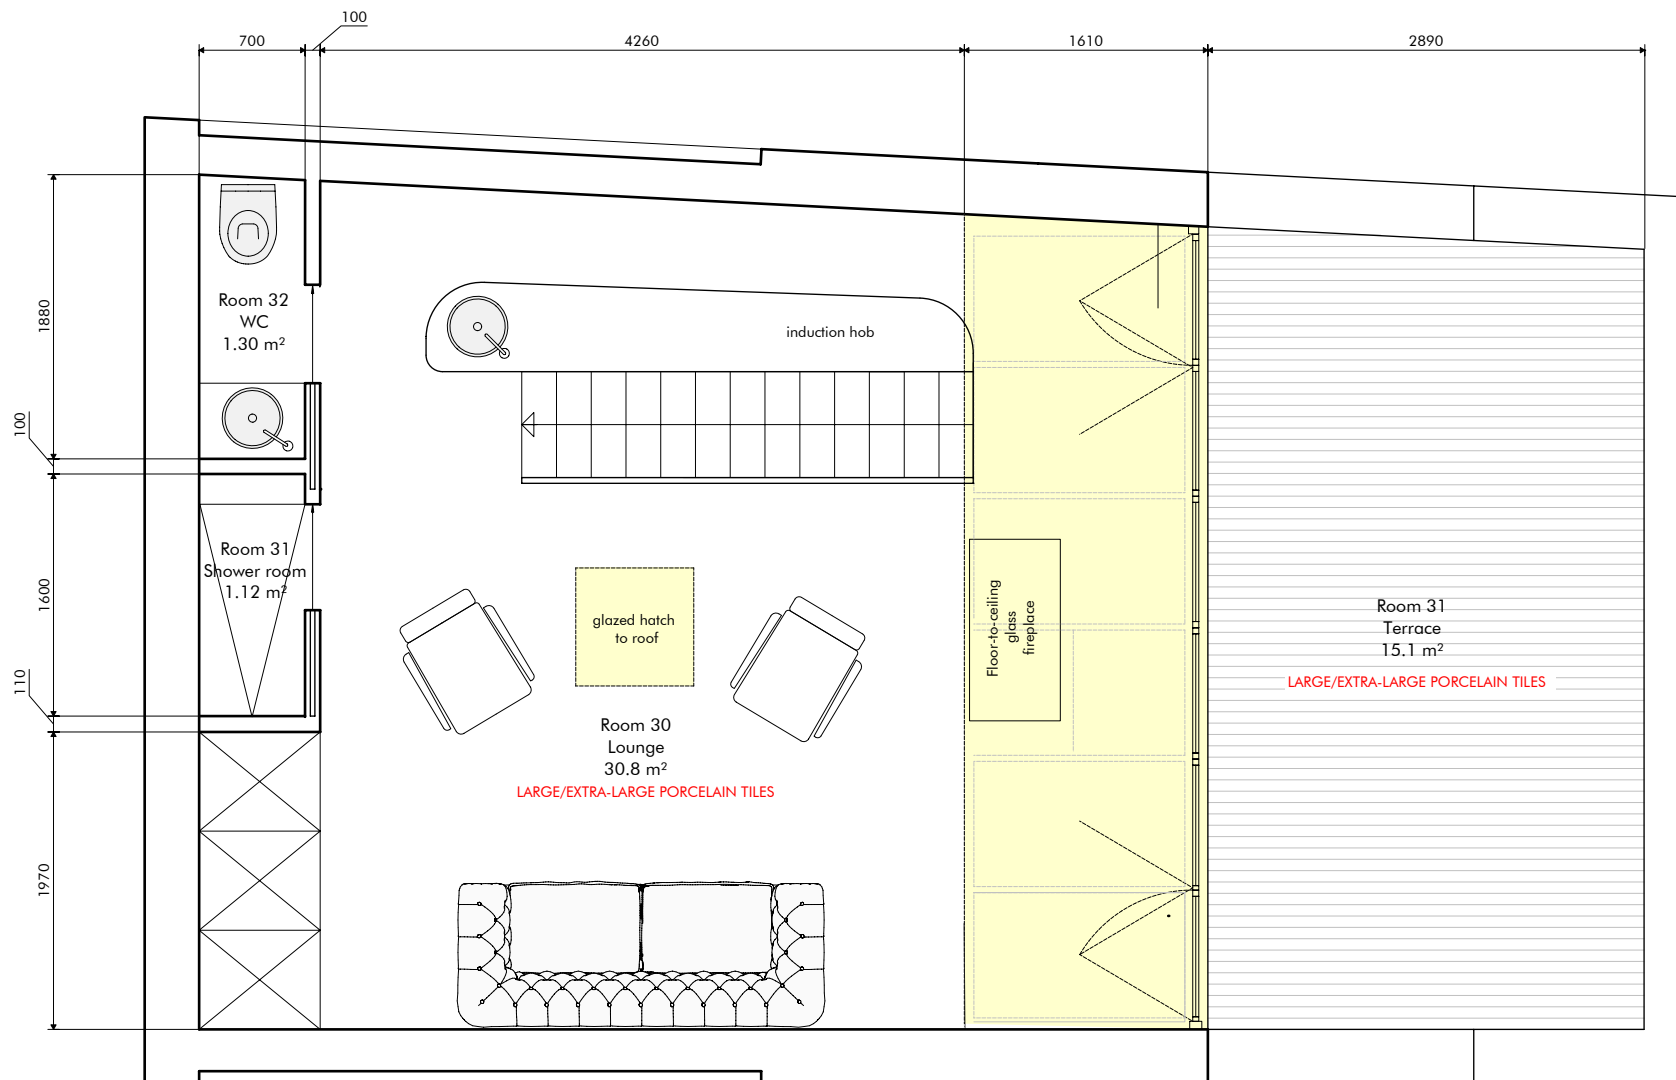

Level 3
36.00 m²
3.3.1