



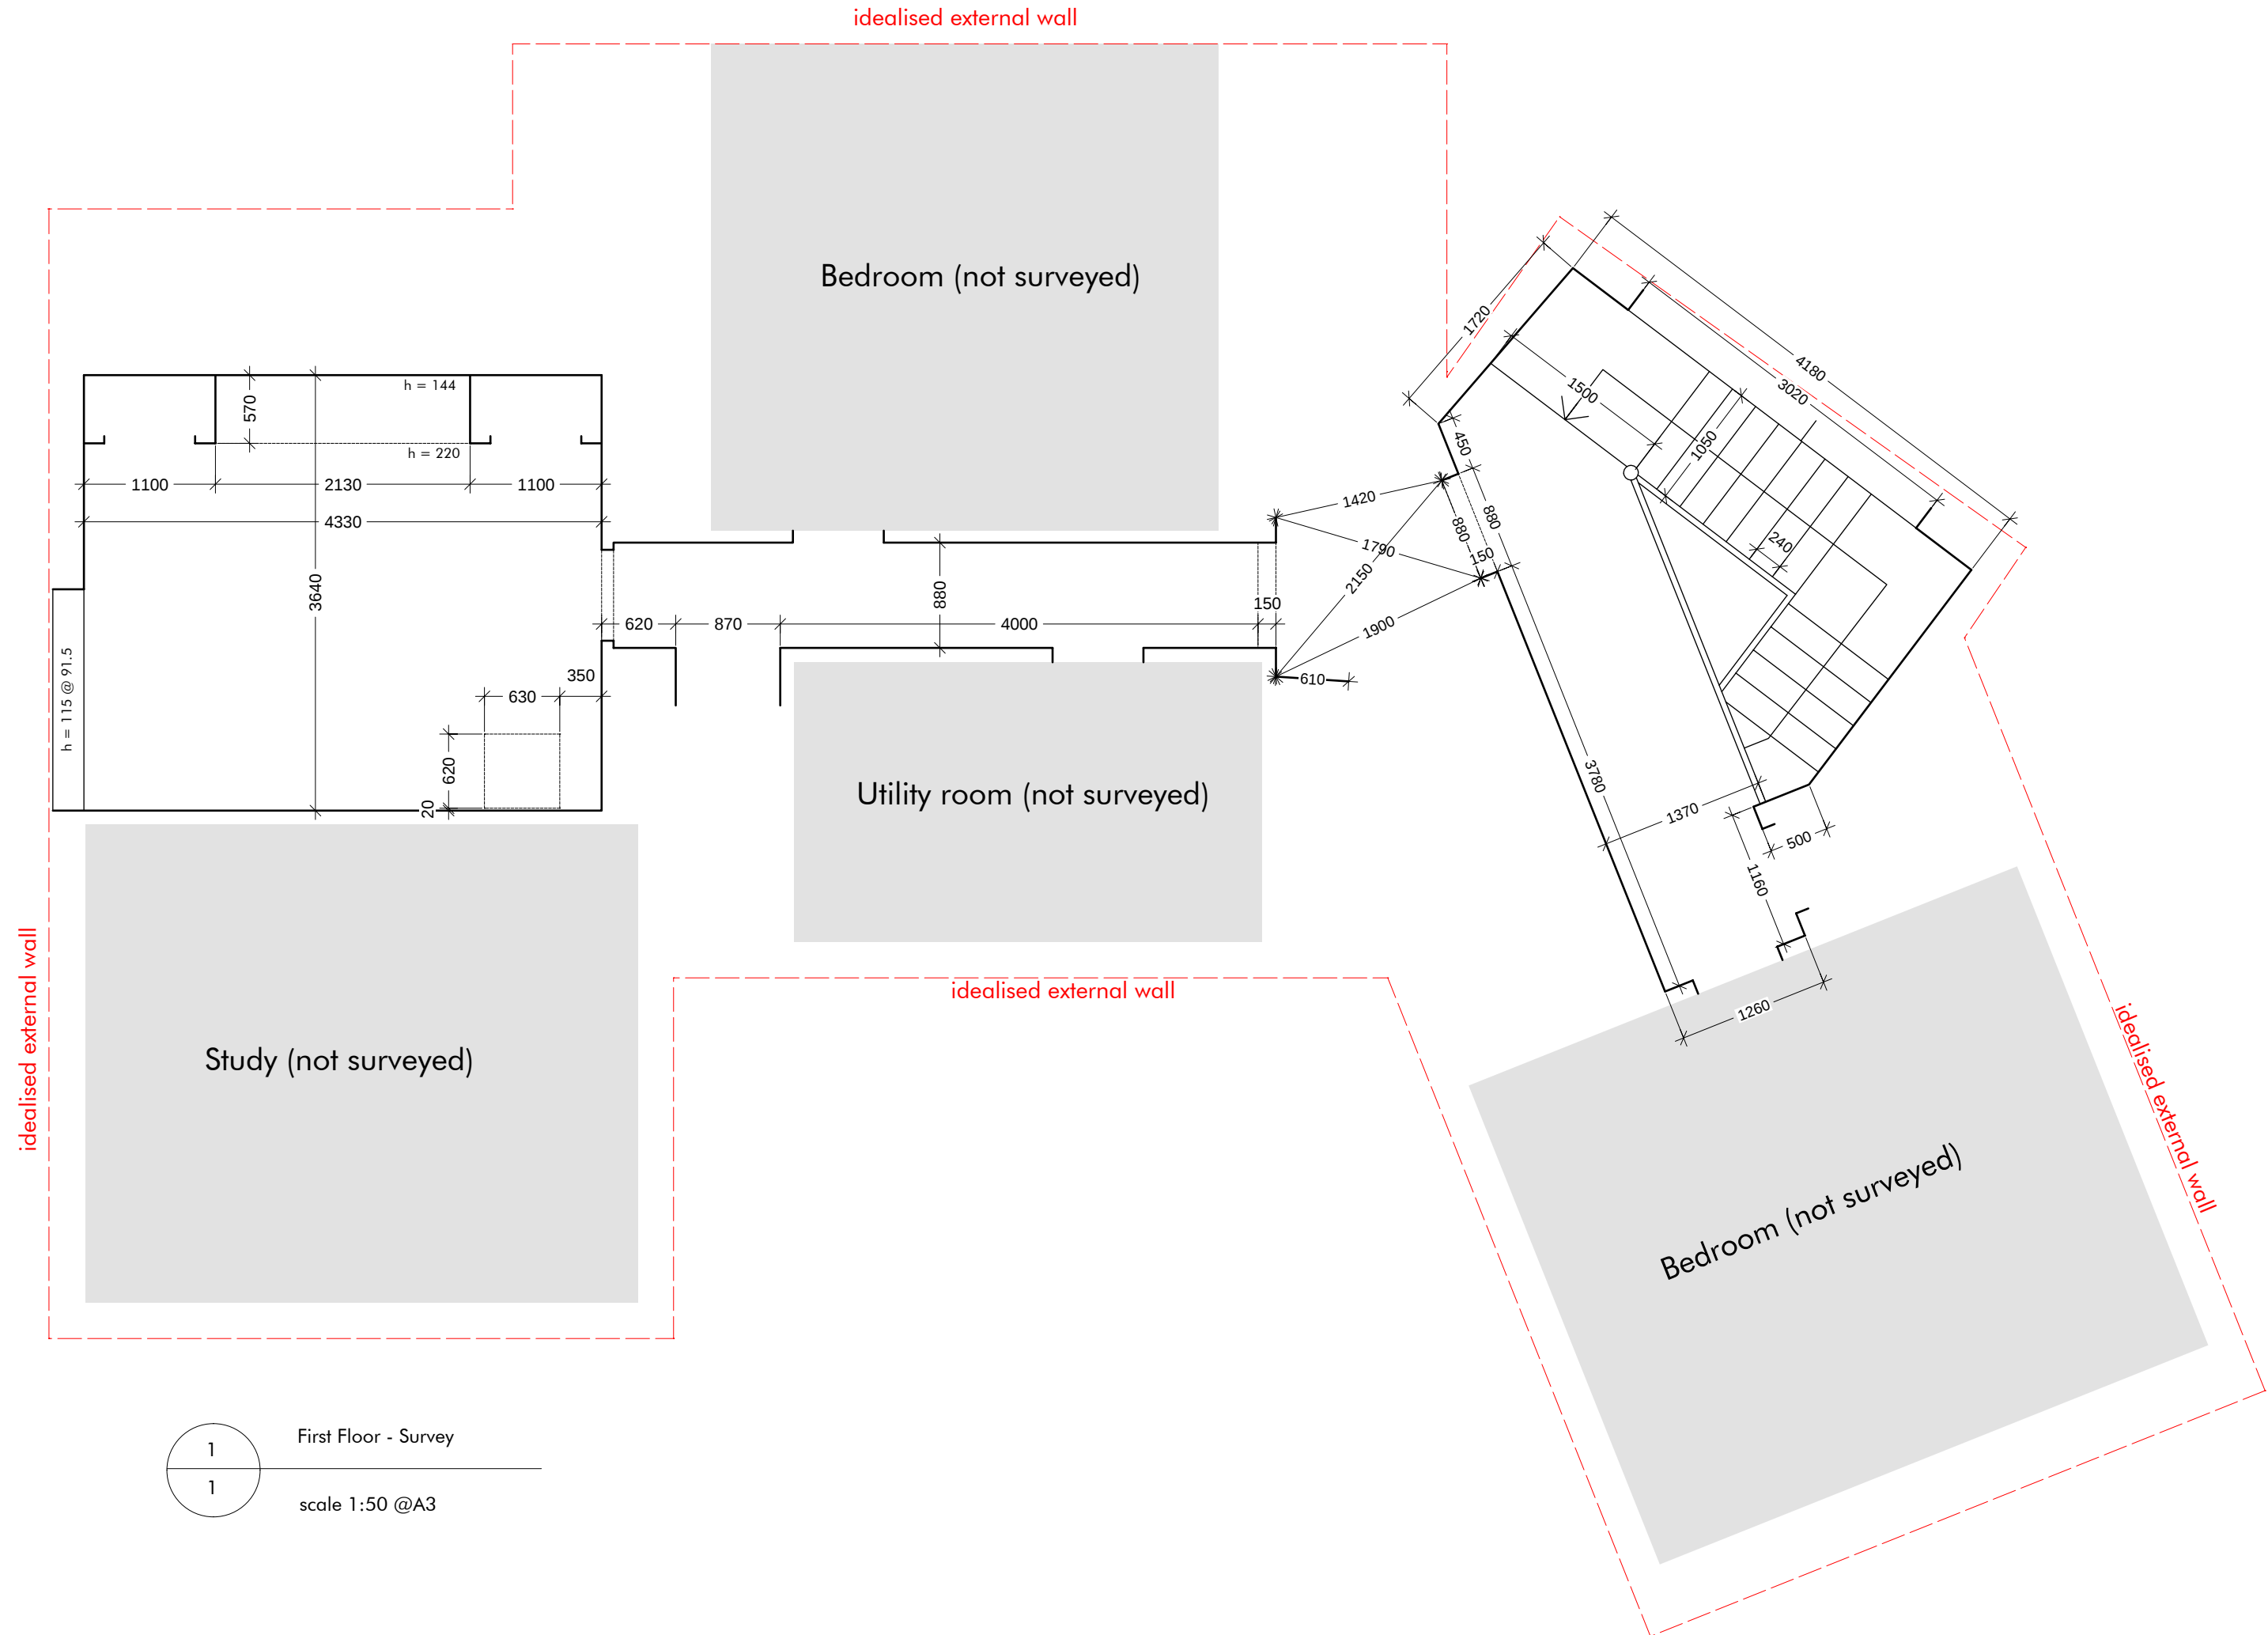


1
1
First Floor - Survey
scale 1:50 @A3

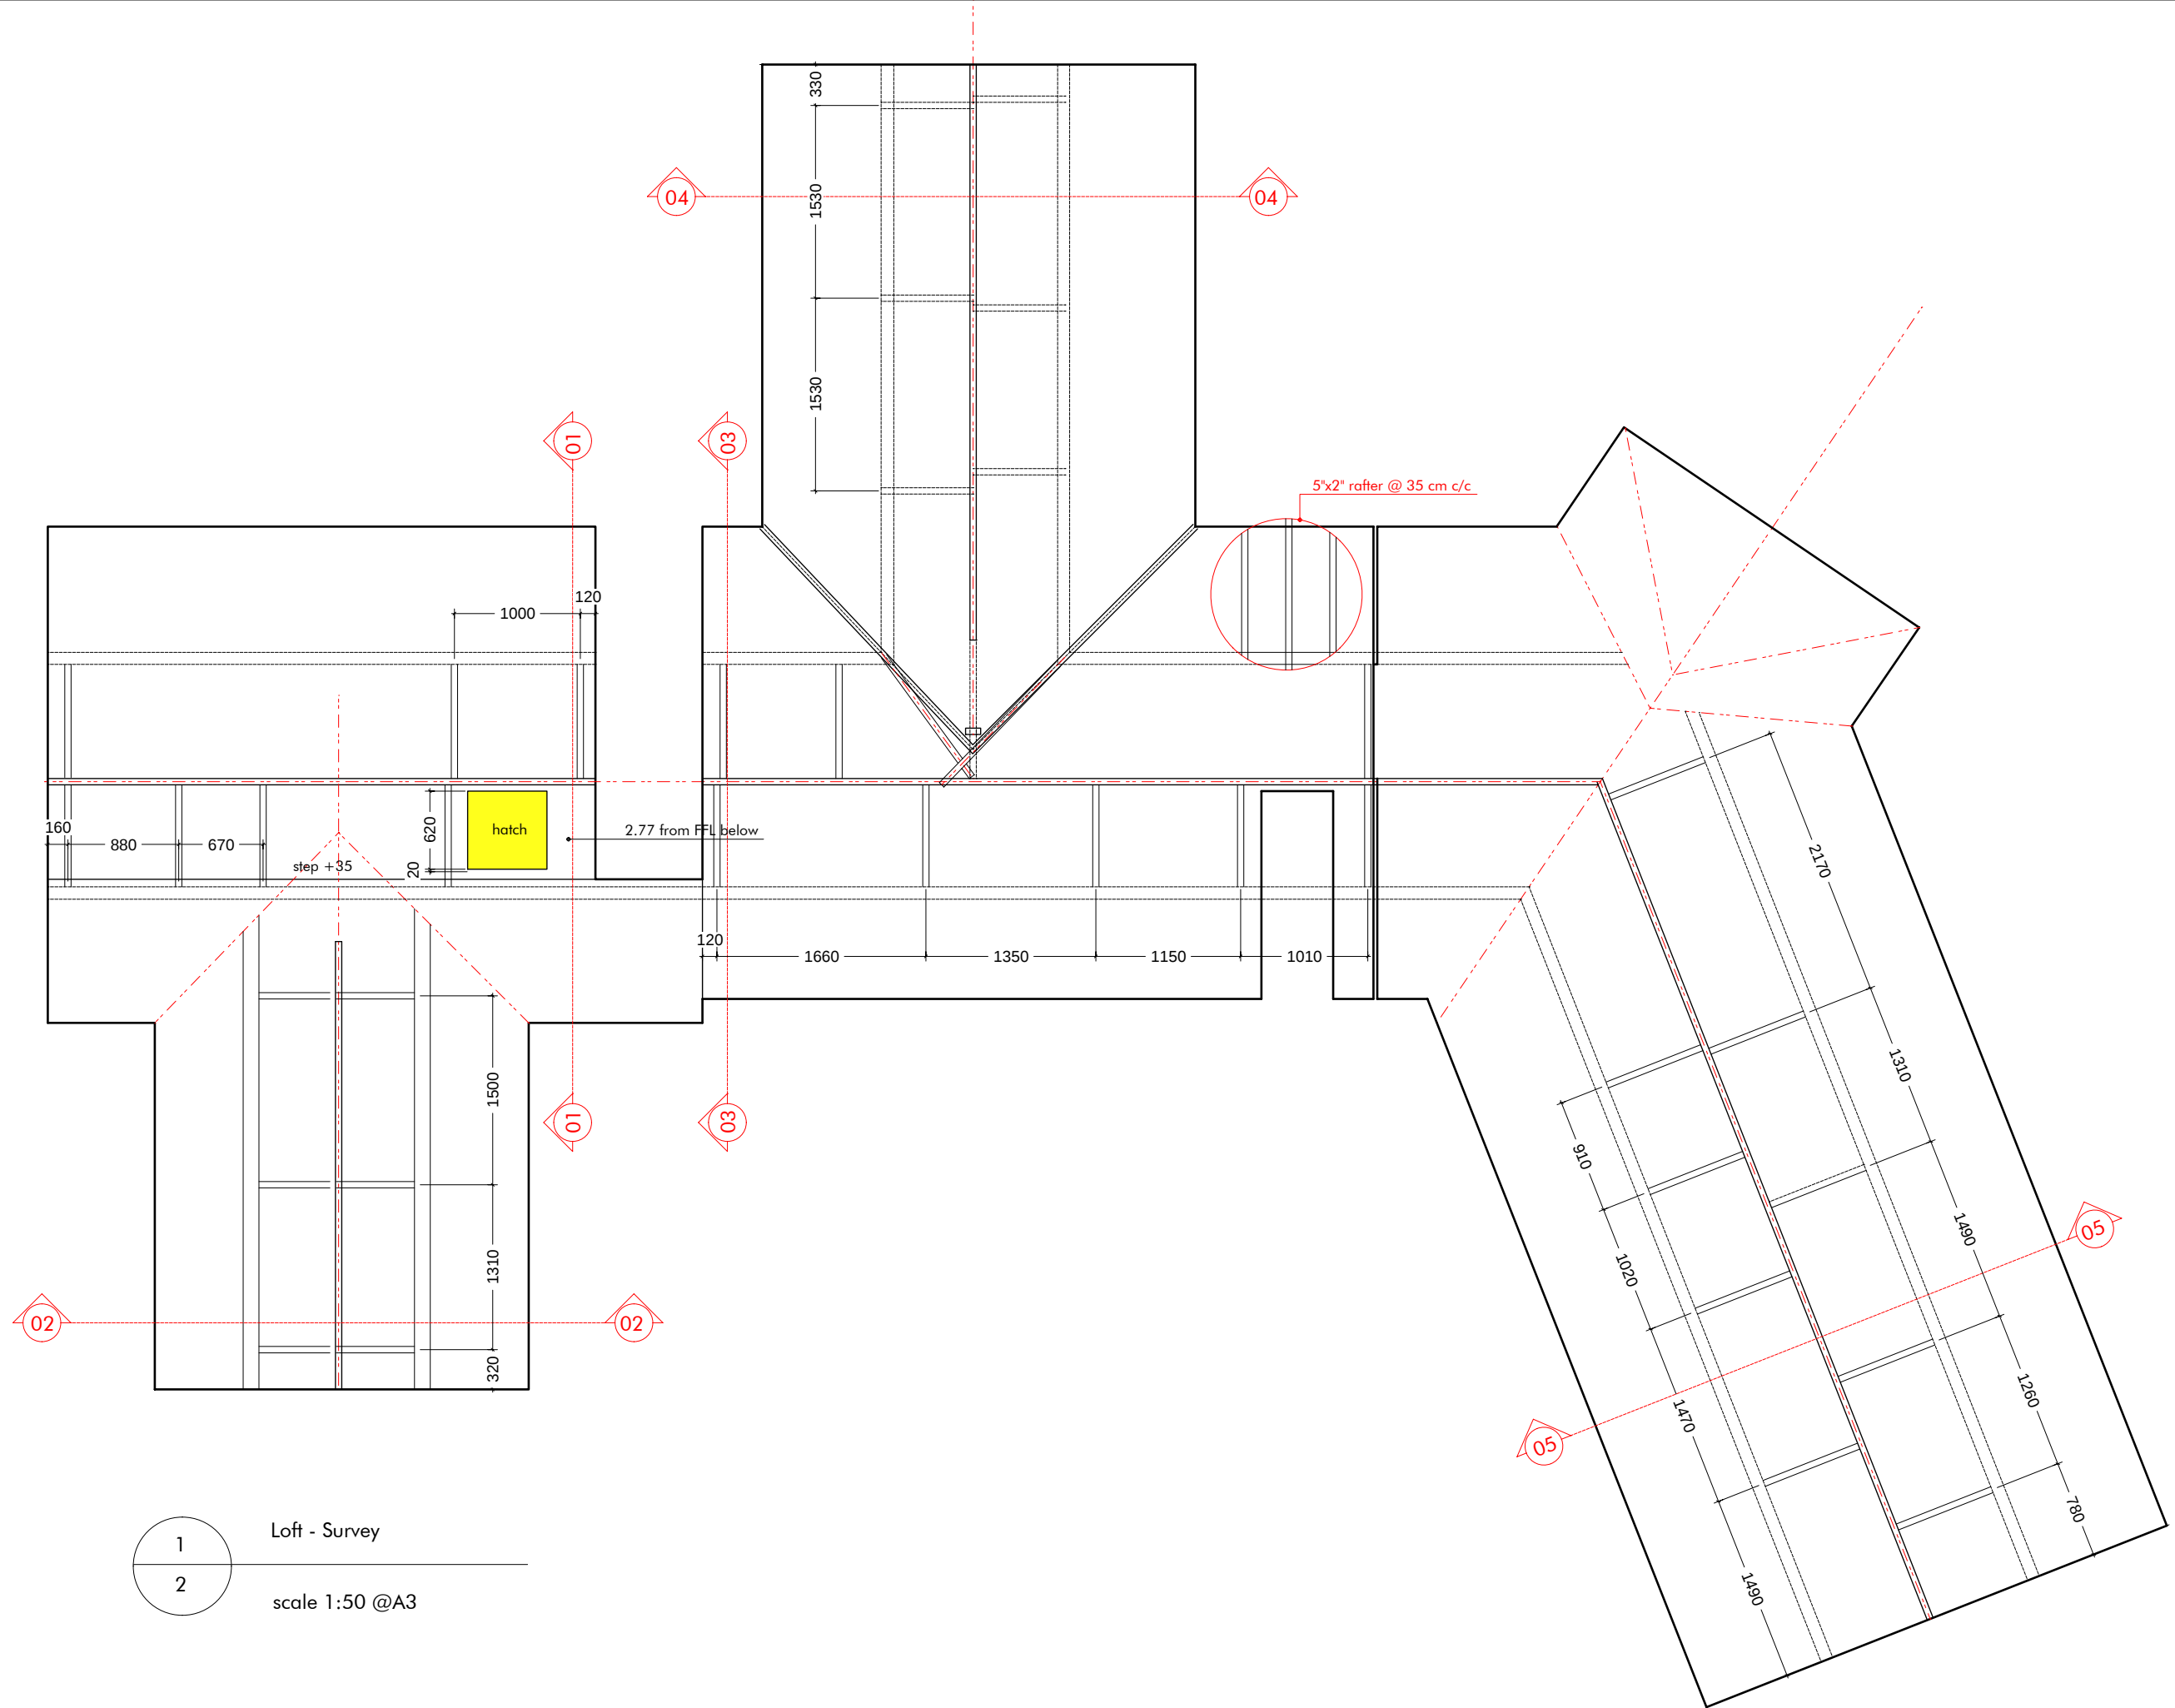


1 Loft - Survey
2 scale 1:50 @A3

Section 01

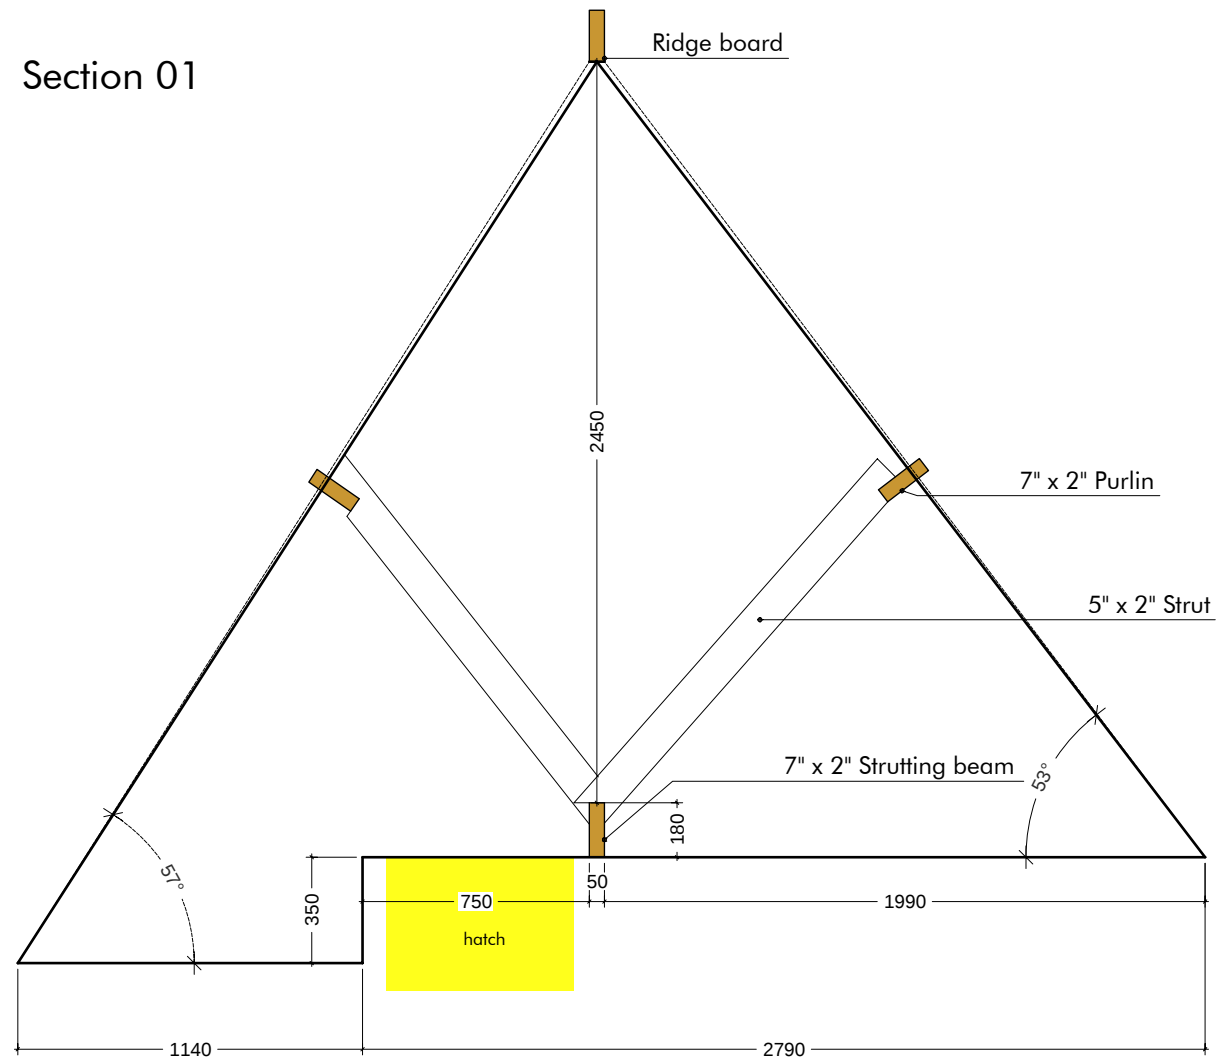


1
3
Section 01 - Survey
scale 1:25 @A3


Section 02

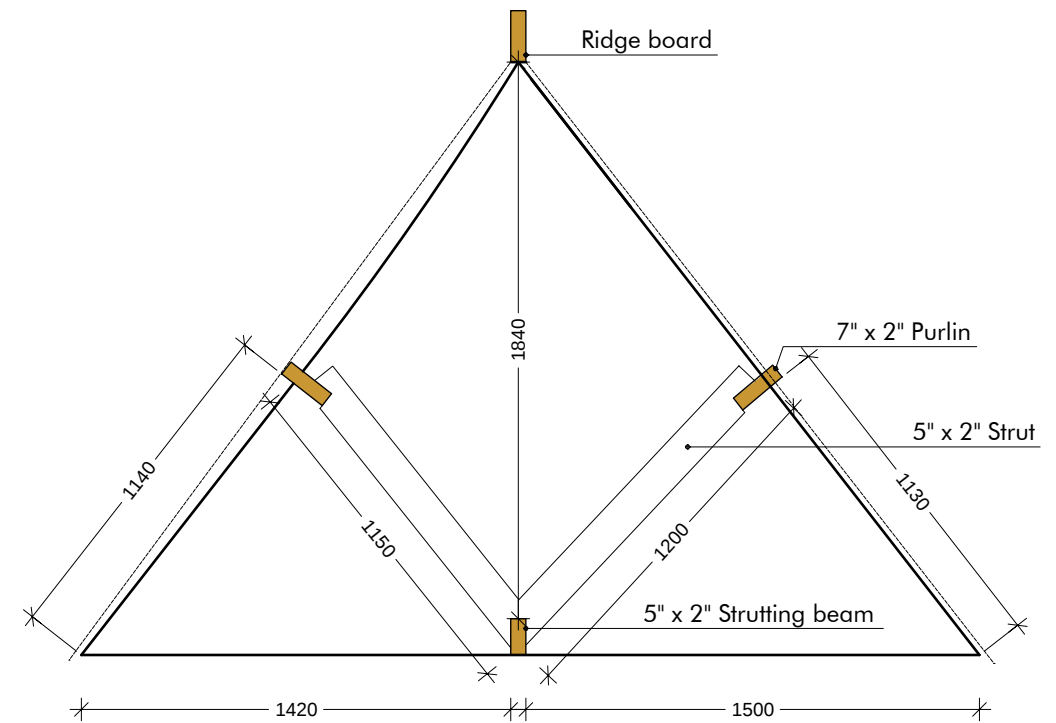

2
3
Section 02 - Survey
scale 1:25 @A3

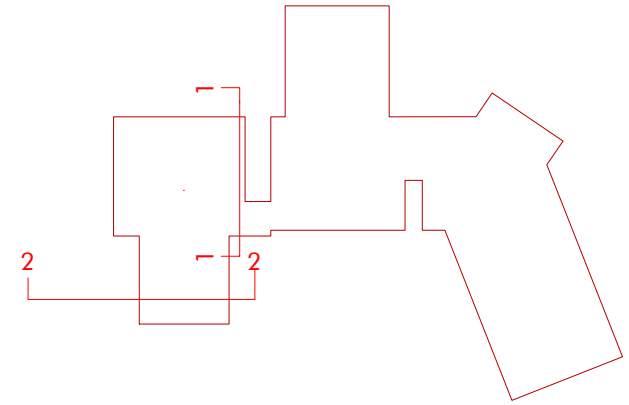

Section 03

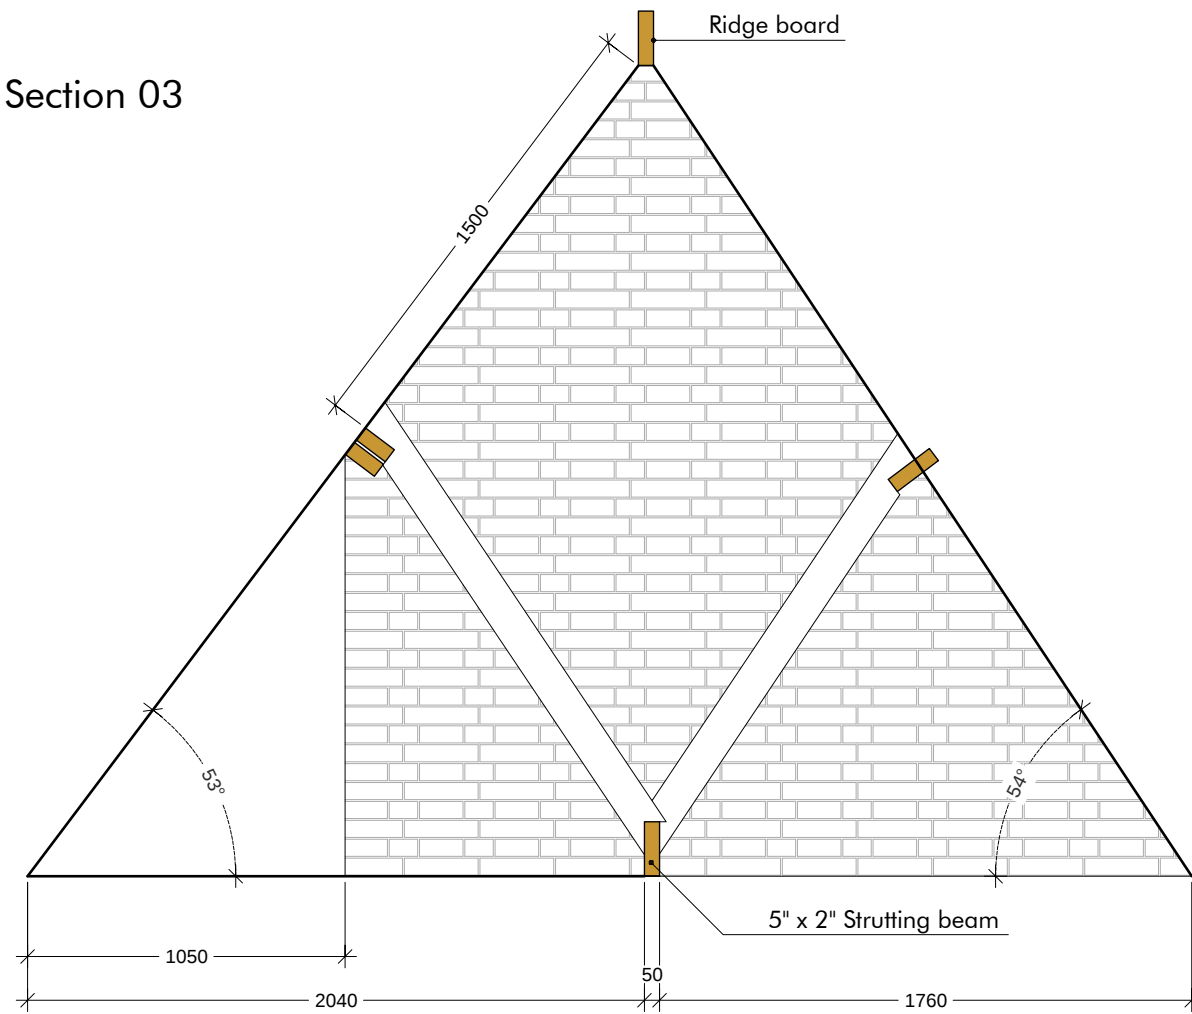


1
4

Section 03 - Survey

scale 1:25 @A3


Section 04

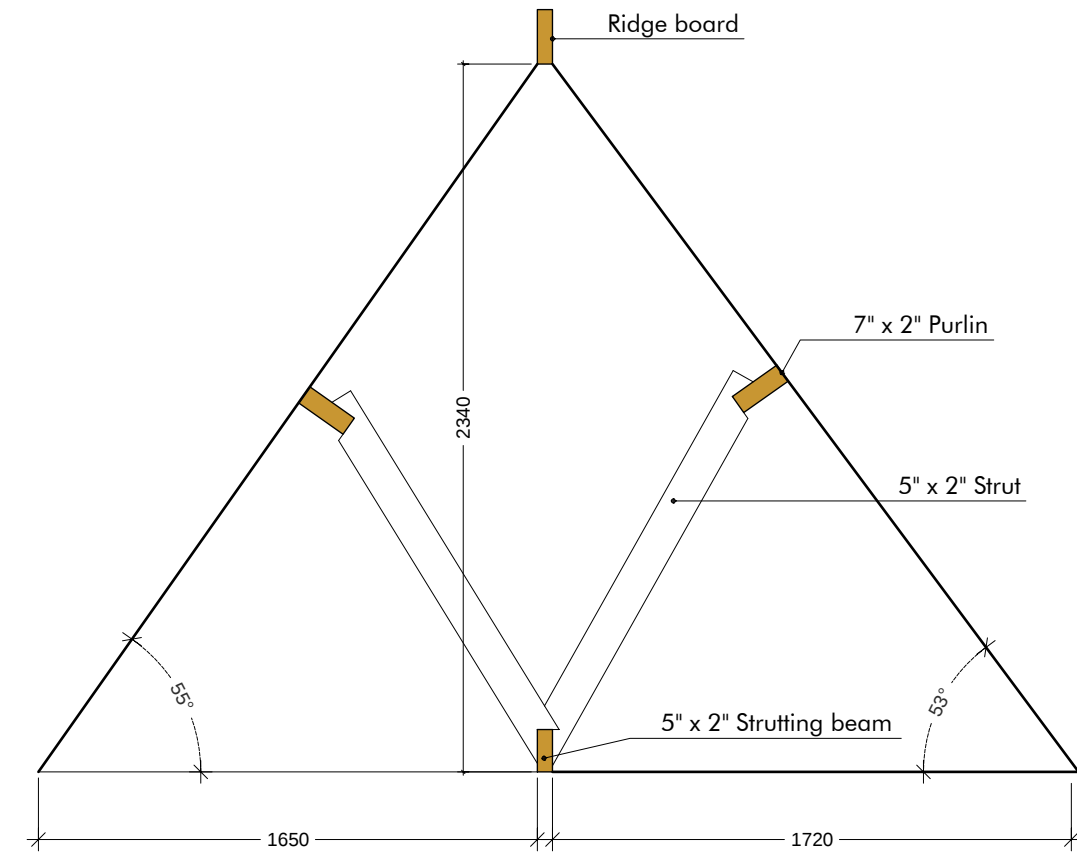


2
4

Section 04 - Survey

scale 1:25 @A3

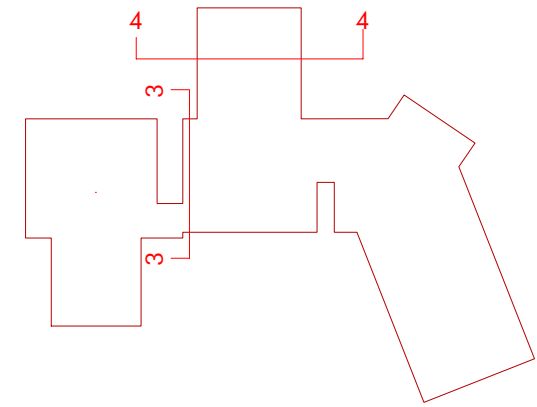


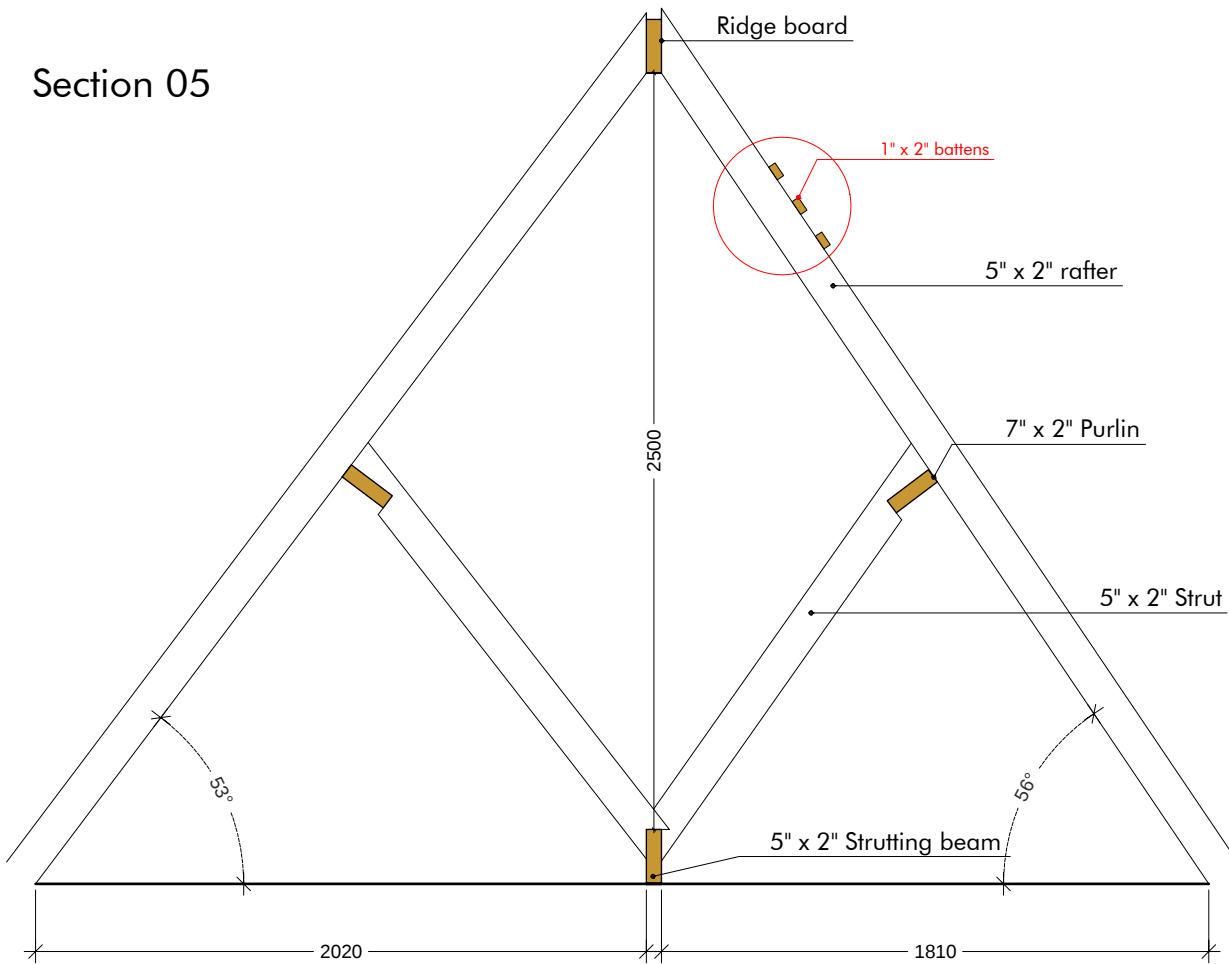

1
5

Section 05 - Survey


scale 1:25 @A3

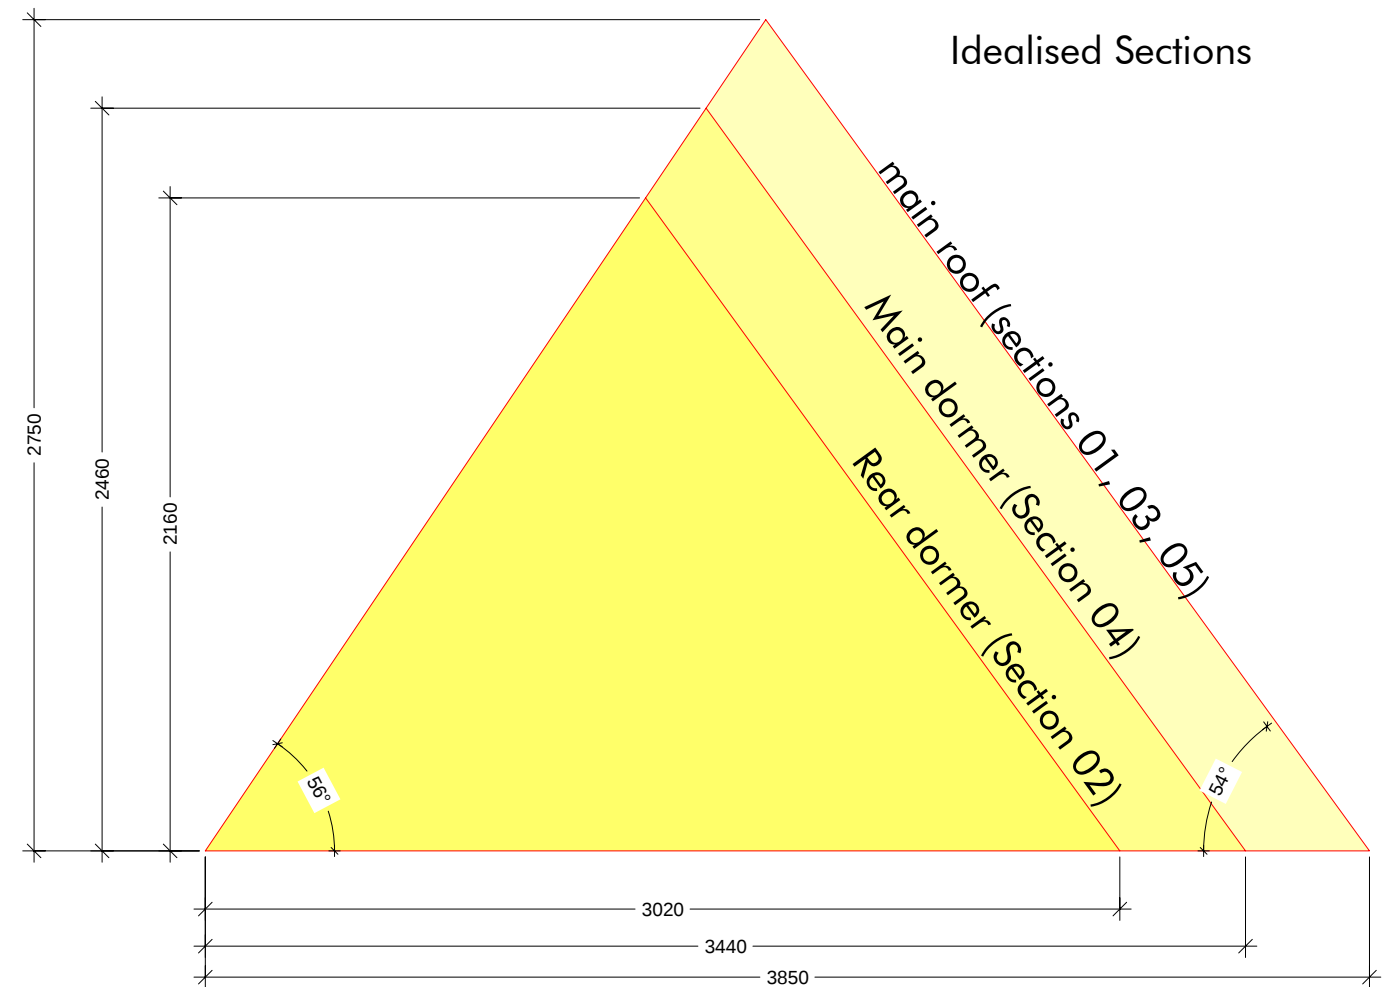

2
5

Idealised Sections




scale 1:25 @A3

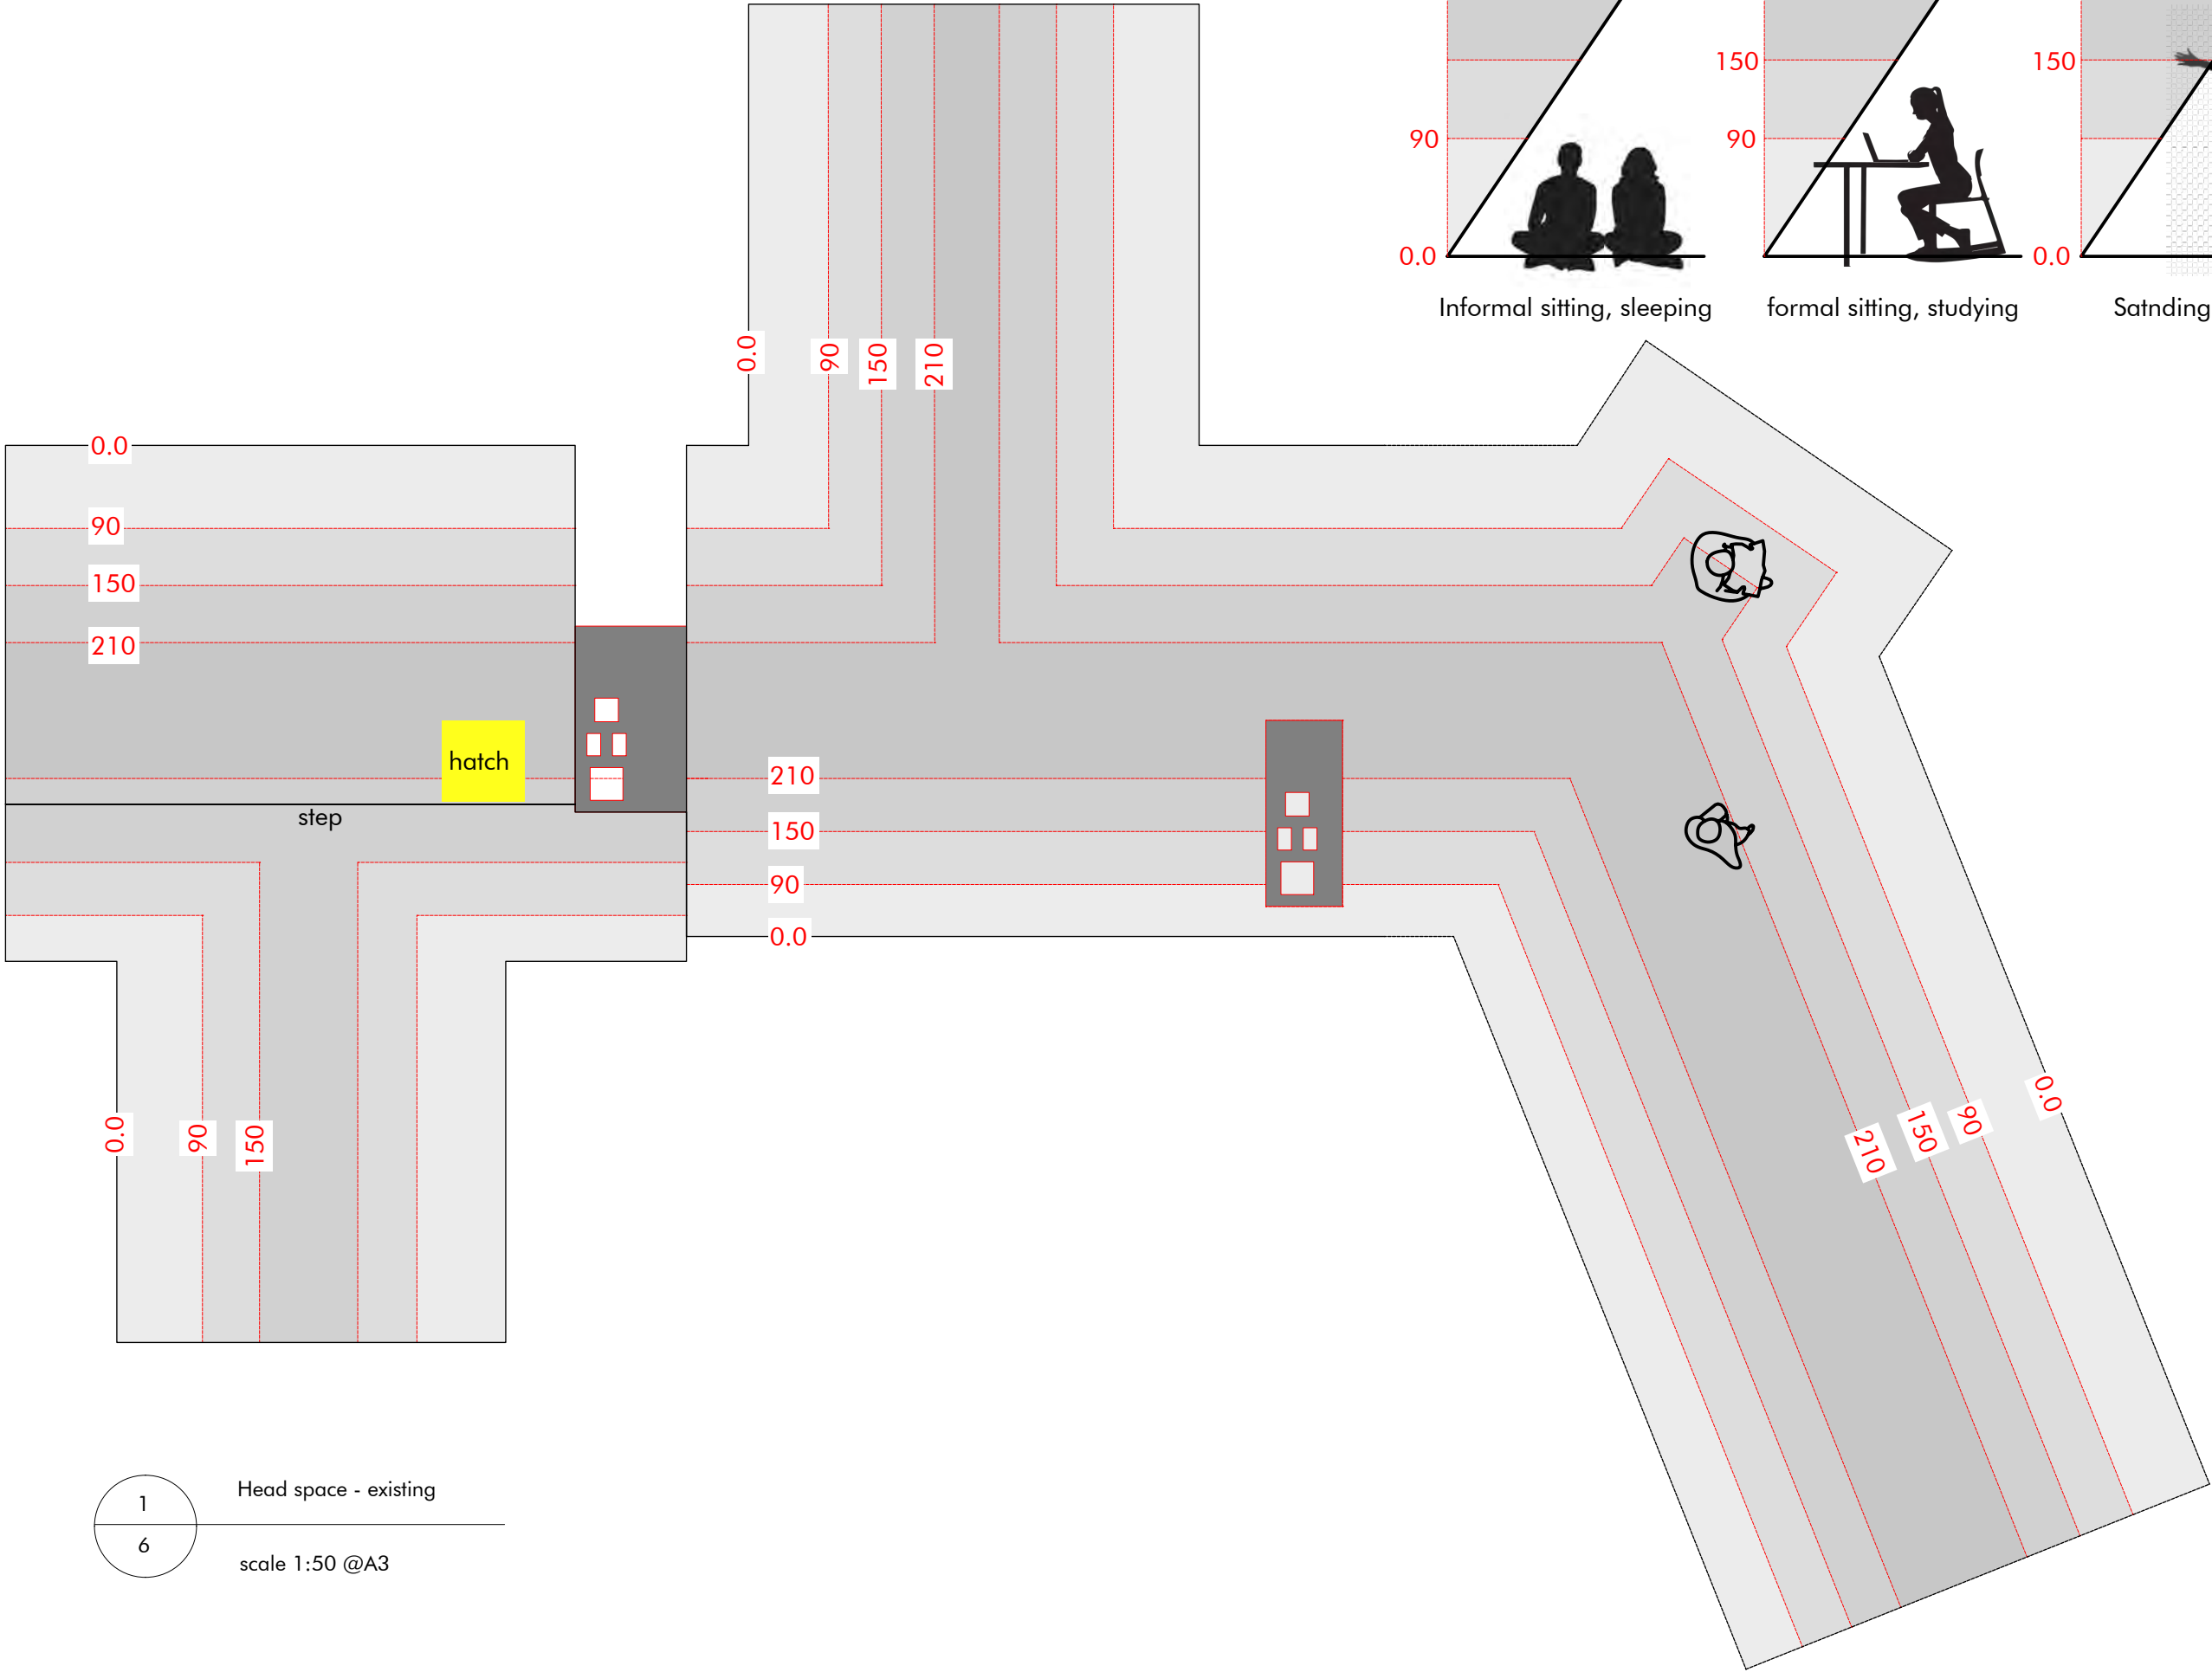


1
6

Head space - existing

scale 1:50 @A3

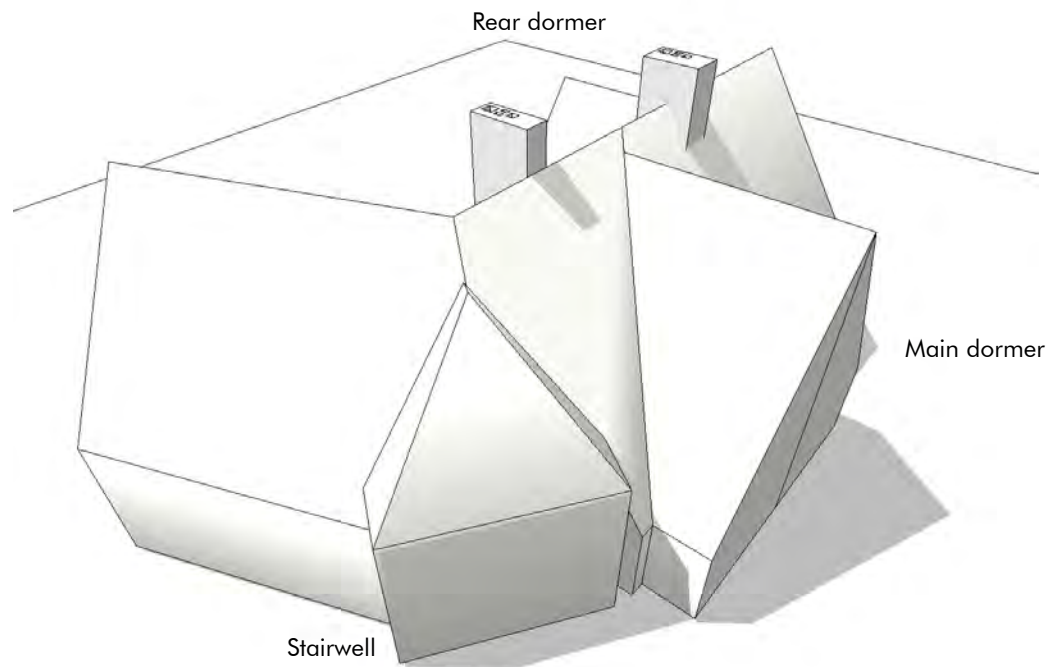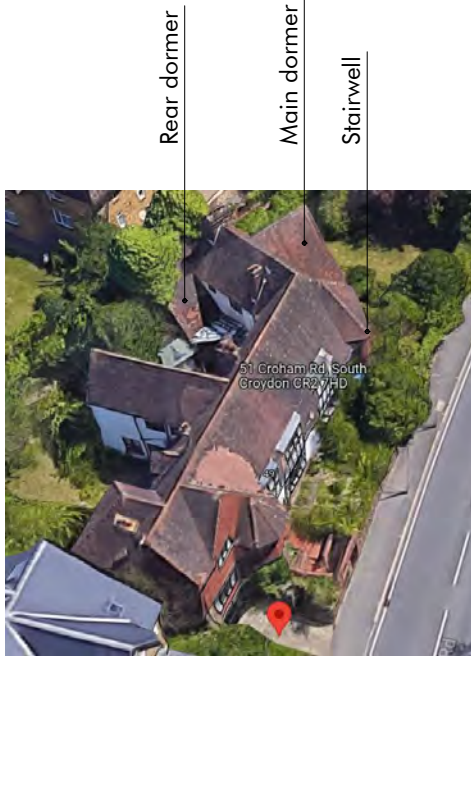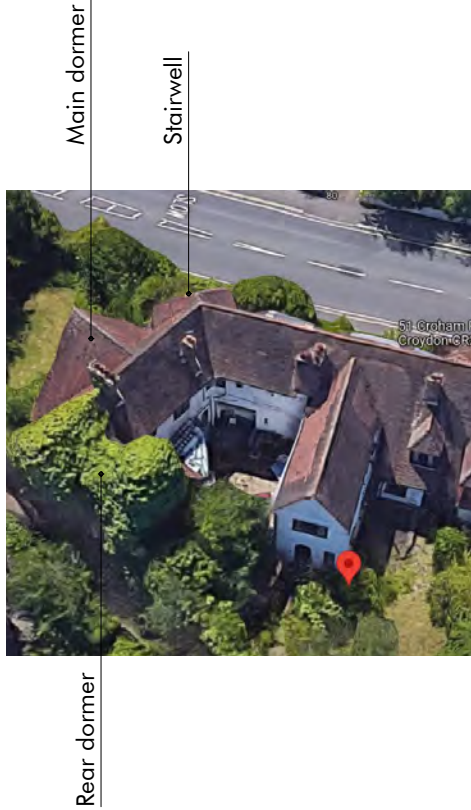

3D as existing (Idealised Volume)

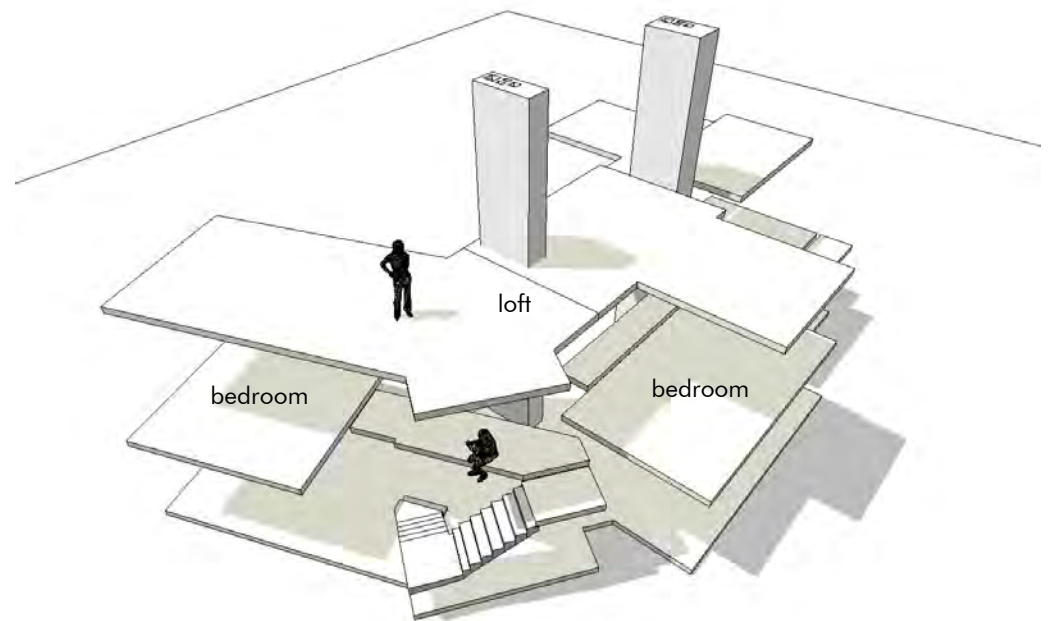

Floors (idealised footprint)