KNOW ALL MEN BY THESE PRESENTS; that the City of Hankinson does hereby certify that it is the owner/proprietor of that part of the Northeast Quarter of the Northwest Quarter  $(NE_A^{\frac{1}{2}}NW_A^{\frac{1}{2}})$  of Section 13, Township 130 North, Range 50 West of the 5th Principal Meridian, City of Hankinson, Richland County, North Dakota described as follows:

BEGINNING at the iron monument marking the North Quarter Corner of said Section 13 (Land Survey Monument Record No. 2126); thence on an assumed bearing of South 00°22'22" West, on and along the east line of the said Northwest Quarter of Section 13, a distance of 60.00 feet to the northeast corner of that certain tract described and recorded as Document No. 360231, said Document on file in the Office of the County Recorder in and for said County and State; thence South 89°45'55" West, on a line that is parallel with and 60 feet distant, southerly, measured at a right angle, from the north line of the said Northwest Quarter of Section 13, said line also being the north line of the tract described in Document No. 360231, a distance of 17.94 feet to the northwest corner of said tract described in Document No. 360231; thence South 00° 16'04" West, on and along the west line of said tract described in Document No. 3601231, a distance of 996.50 feet to the iron monument marking the southwest corner of said tract described in Document No. 360231; thence North 89°26'50" East, on and along the south line of said tract described in Document No. 360231, a distance of 16.11 feet to the southeast corner of said tract described in Document No. 360231, said corner point being on the east line of the said Northwest Quarter of Section 13; thence South 00°22'22" West, on and along the said east line of the Northwest Quarter of Section 13, a distance of 23.63 feet to its intersection with a line that is 1080 feet distant, southerly, (measured at a right angle) and parallel with the north line of the said Northwest Quarter of Section 13; thence South 89°45'55" West, on and along last said parallel line, a distance of 50.40 feet to its intersection with the easterly line of Jones Second Addition to the City of Hankinson, said easterly line being 66 feet easterly of the east line of Block 1 of said Jones Second Addition; thence North 00°19'34" West, along said east line of Jones Second Addition a distance of 23.35 feet to the northeast corner of Jones Second Addition: thence South 89\*26'50" West, on and along the north line of said Jones Second Addition (said line being 40 feet distant, northerly, of the north line of Blocks 1 & 2, Jones Second Addition, a distance of 1205.42 feet to its intersection with a line that is parallel with and 1406 feet distant, easterly, measured at a right angle, from the west line of the Northwest Quarter of Section 13; thence North 00°10'06" East, on said line that is parallel with and 1406 feet distant from the west line of the Northwest Quarter of Section 13, a distance of 1063.37 feet to its intersection with the north line of the said Northwest Quarter of Section 13; thence North 89°45'55" East, on and along the north line of the said Northwest Quarter of Section 13, a distance of 1259.82 feet to the point of beginning, EXCEPTING THEREFROM that certain tract described and recorded in Book 111 of Deeds on page 790. The above described tract contains 28.18 acres. more or

AND THAT we have caused the herein described tract of land to be surveyed and laid out into Lots, Blocks, and Outlots as shown on the attached Plat, and that we hereby designate the attached Plat for future identification as Prairie Pines Addition; that we dedicate and donate to the public for street and utility purposes the areas identified as Main Avenue, 6th Street NE, 92 Street SE, 3rd Avenue NE, Pine Drive, Prairie Drive North, and Prairie Drive South, and that we further dedicate for utility and drainage purposes the utility and drainage easements as identified and shown on the said attached Plat.

IN WITNESS THEREOF, we have hereunto set our hands:

CITY OF HANKINSON, Owger of all of Prairie Pines Addition

Kristin Kelley, Auditor City of Hankinson

STATE OF NORTH DAKOTA)

COUNTY OF RICHLAND

\_day of Homeny 2018, before me a Notary Public personally appeared Loren Hovel and Kristin Kelley, known to me to be the Mayor and Auditor, respectively, of the City of Hankinson, and the persons who executed the within and foregoing certificate, and acknowledged to me that they executed the same.

Kally Ghrnuche Notary Public, Richland County, North Dakota

KARLY STEINWEHR Notary Public State of North Dakota ly Commission Expires July 17, 2019

## SURVEYORS CERTIFICATE

I, Kent G. Thoreson, a Registered Land Surveyor under the laws of the State of North Dakota, do hereby certify that I, at the request of the owners and acting in their behalf, made the survey and prepared the attached Plat of PRAIRIE PINES ADDITION, a part of the Northeast Quarter of the Northwest Quarter (NE1/4NW1/4) of Section 13, Township 130 North, Range 50 West of the 5th Principal Meridian, City of Hankinson, Richland County, that the attached plat is a correct representation of said survey, that all distances are correctly shown on said Plat in feet and decimals of feet; that the monuments for the quidance of future surveys have been correctly placed in the ground as designated on said attached Plat; that the outside boundary lines are correctly designated on said attached plat; that there are no wetlands or public highways to be designated other than as shown thereon; that no part of this Plat lies in the 100 year flood plain of a river or stream as 

North Dakota Registration No. 5774

STATE OF NORTH DAKOTA) County of Richland

On this 5th day of TEBRUAN, 2018, before me a Notary Public, personally appeared Kent G. Thoreson, known to me to be the person described in and who executed the within and foregoing Certificate and acknowledged to me that he executed the same.

n Notary Public, Richland County, North Dakota

IMETHY R. PEARSON Notary Public State of North Dakota My Commission Expires Sept. 11, 201

Current Taxes and special assessments and delinquent taxes and Special assessments or installments of special assessments paid and TRANSFER ACCEPTED this // day of // lbully 2018.

**Document Number: 360912** RECORDER'S OFFICE, RICHLAND COUNTY, ND 2/16/2018 12:45 PM I CERTIFY THAT THIS INSTRUMENT WAS FILED FOR RECORD THIS DATE



## PRAIRIE PINES ADDITION

TO THE CITY OF HANKINSON

A PART OF THE NORTHEAST QUARTER OF THE NORTHWEST QUARTER OF SECTION 13, TOWNSHIP 130 NORTH, RANGE 50 WEST OF THE 5TH P.M.

CITY OF HANKINSON, RICHLAND COUNTY, NORTH DAKOTA PLAT LIMITS 14 13/ 1406.03 Rec. No. 309

= CORNER MARKED WITH A 5/8" x 18" SOLID IRON PIN

NOTE = THIS SURVEY WAS BASED ON AN ASSUMED MERIDIAN

A RED PLASTIC CAP MARKED "RLS 2958"

= EXISTING IRON MONUMENT WITH A WITH

O = EXISTING OR FOUND CORNER MONUMENT

REC. = RECORD OR ORGINAL DISTANCE

MEA. = MEASURED DISTANCE THIS SURVEY

Δ = STEEL FENCE POST

WITH ORANGE PLASTIC CAP MARKED "RLS 5774"

PLANNING COMMISSION APPROVAL

By motion duly passed by the City Planning Commission of Hankinson, North Dakota, on the 5<sup>th</sup> day of Feb , 2018, the attached Plat of PRAIRIE PINES ADDITION to said City was approved and accepted.

BY Kristin Kelley, Secretary Planning Commission City of Hankinson

STATE OF NORTH DAKOTA)

COUNTY OF RICHLAND

\_\_, 2018, before me a Notary Public personally appeared Loren Hovel and Kristin Kelley, known to me to be the President and Secretary, respectively, of the Planning Commission City of Hankinson, and the persons who executed the within and foregoing certificate, and acknowledged to me that they executed

Notary Public, Richland County, North Dakota

KARLY STEINWEHR Notary Public **State of North Dakota** © Commission Expires July 17, 201

CITY COUNCIL APPROVAL

County Auditor.

By resolution duly passed by the City Council of Hankinson, North Dakota on the \_\_\_\_\_ day of \_\_\_\_\_\_, 2018, the attached Plat of PRAIRIE PINES ADDITION to said City was duly approved and accepted and the Plat ordered filed in the Office of the County Recorder in and for said Richland County, North Dakota, a copy of the same to be filed in the Office of

Blinkell

STATE OF NORTH DAKOTA)

COUNTY OF RICHLAND \_, 2018, before me a Notary Public personally appeared Loren Hovel and Kristin Kelley, known to me to be the Mayor and Auditor, respectively, of the City of Hankinson, and the persons who executed the within and foregoing certificate, and acknowledged to me that they executed the same.

Notary Public, Richland County, North Dakota

KARLY STEINWEHR Notary Public State of North Dakota y Commission Expires July 17, 20 Document #360912

CITY OF HANKINSON PLAT #295

Interstate Engineering, Inc.

P.O. Box 667

1999 4th St. N.

Wahpeton, ND 58074-0667

Ph (701) 642-5521


Fax (701) 642-5215

www.interstateeng.com

Offices in North Dakota, Minnesota, Montana and South Dakota

W1700018

Page: 1 of 1 2/16/2018 12:45 PM \$50.00

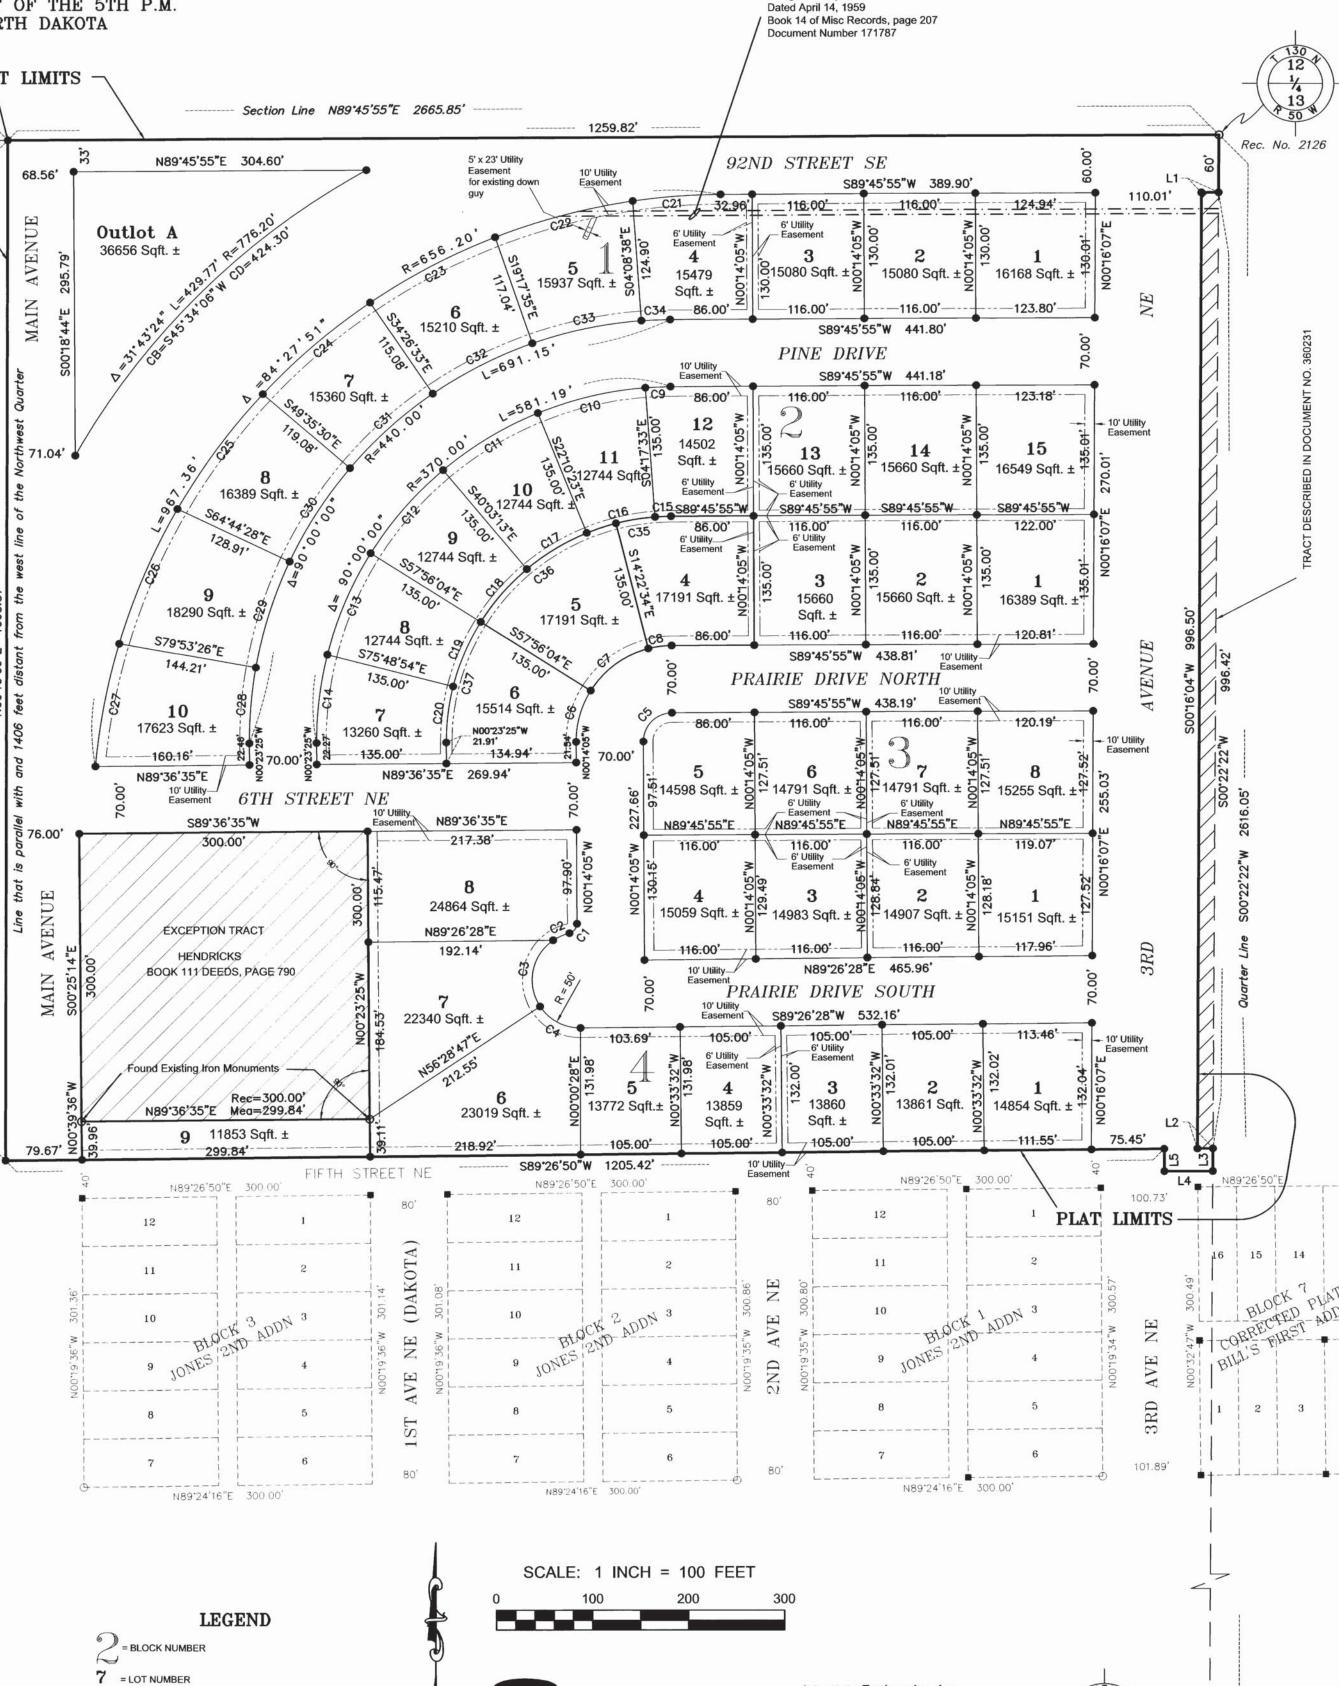

INTERSTATE

Professionals you need, people you trust.

5' Right of Way Easement