


FLOOR PLAN NOTES

2. WINDOW ROUGH OPENING DIMENSIONS ARE TO BE PROVIDED BY WINDOW MANUFACTURER.
4. MATERIALS / FINISH SELECTIONS ARE TO BE PROVIDED BY THE OWNER / GENERAL CONTRACTOR.

GENERAL PROJECT NOTES

1. EGRESS WINDOWS @ ALL BEDROOMS PER LOCAL CODE.
7. GENERAL CONTRACTOR TO DEFINE INTERIOR WALL FINISH.

First Floor

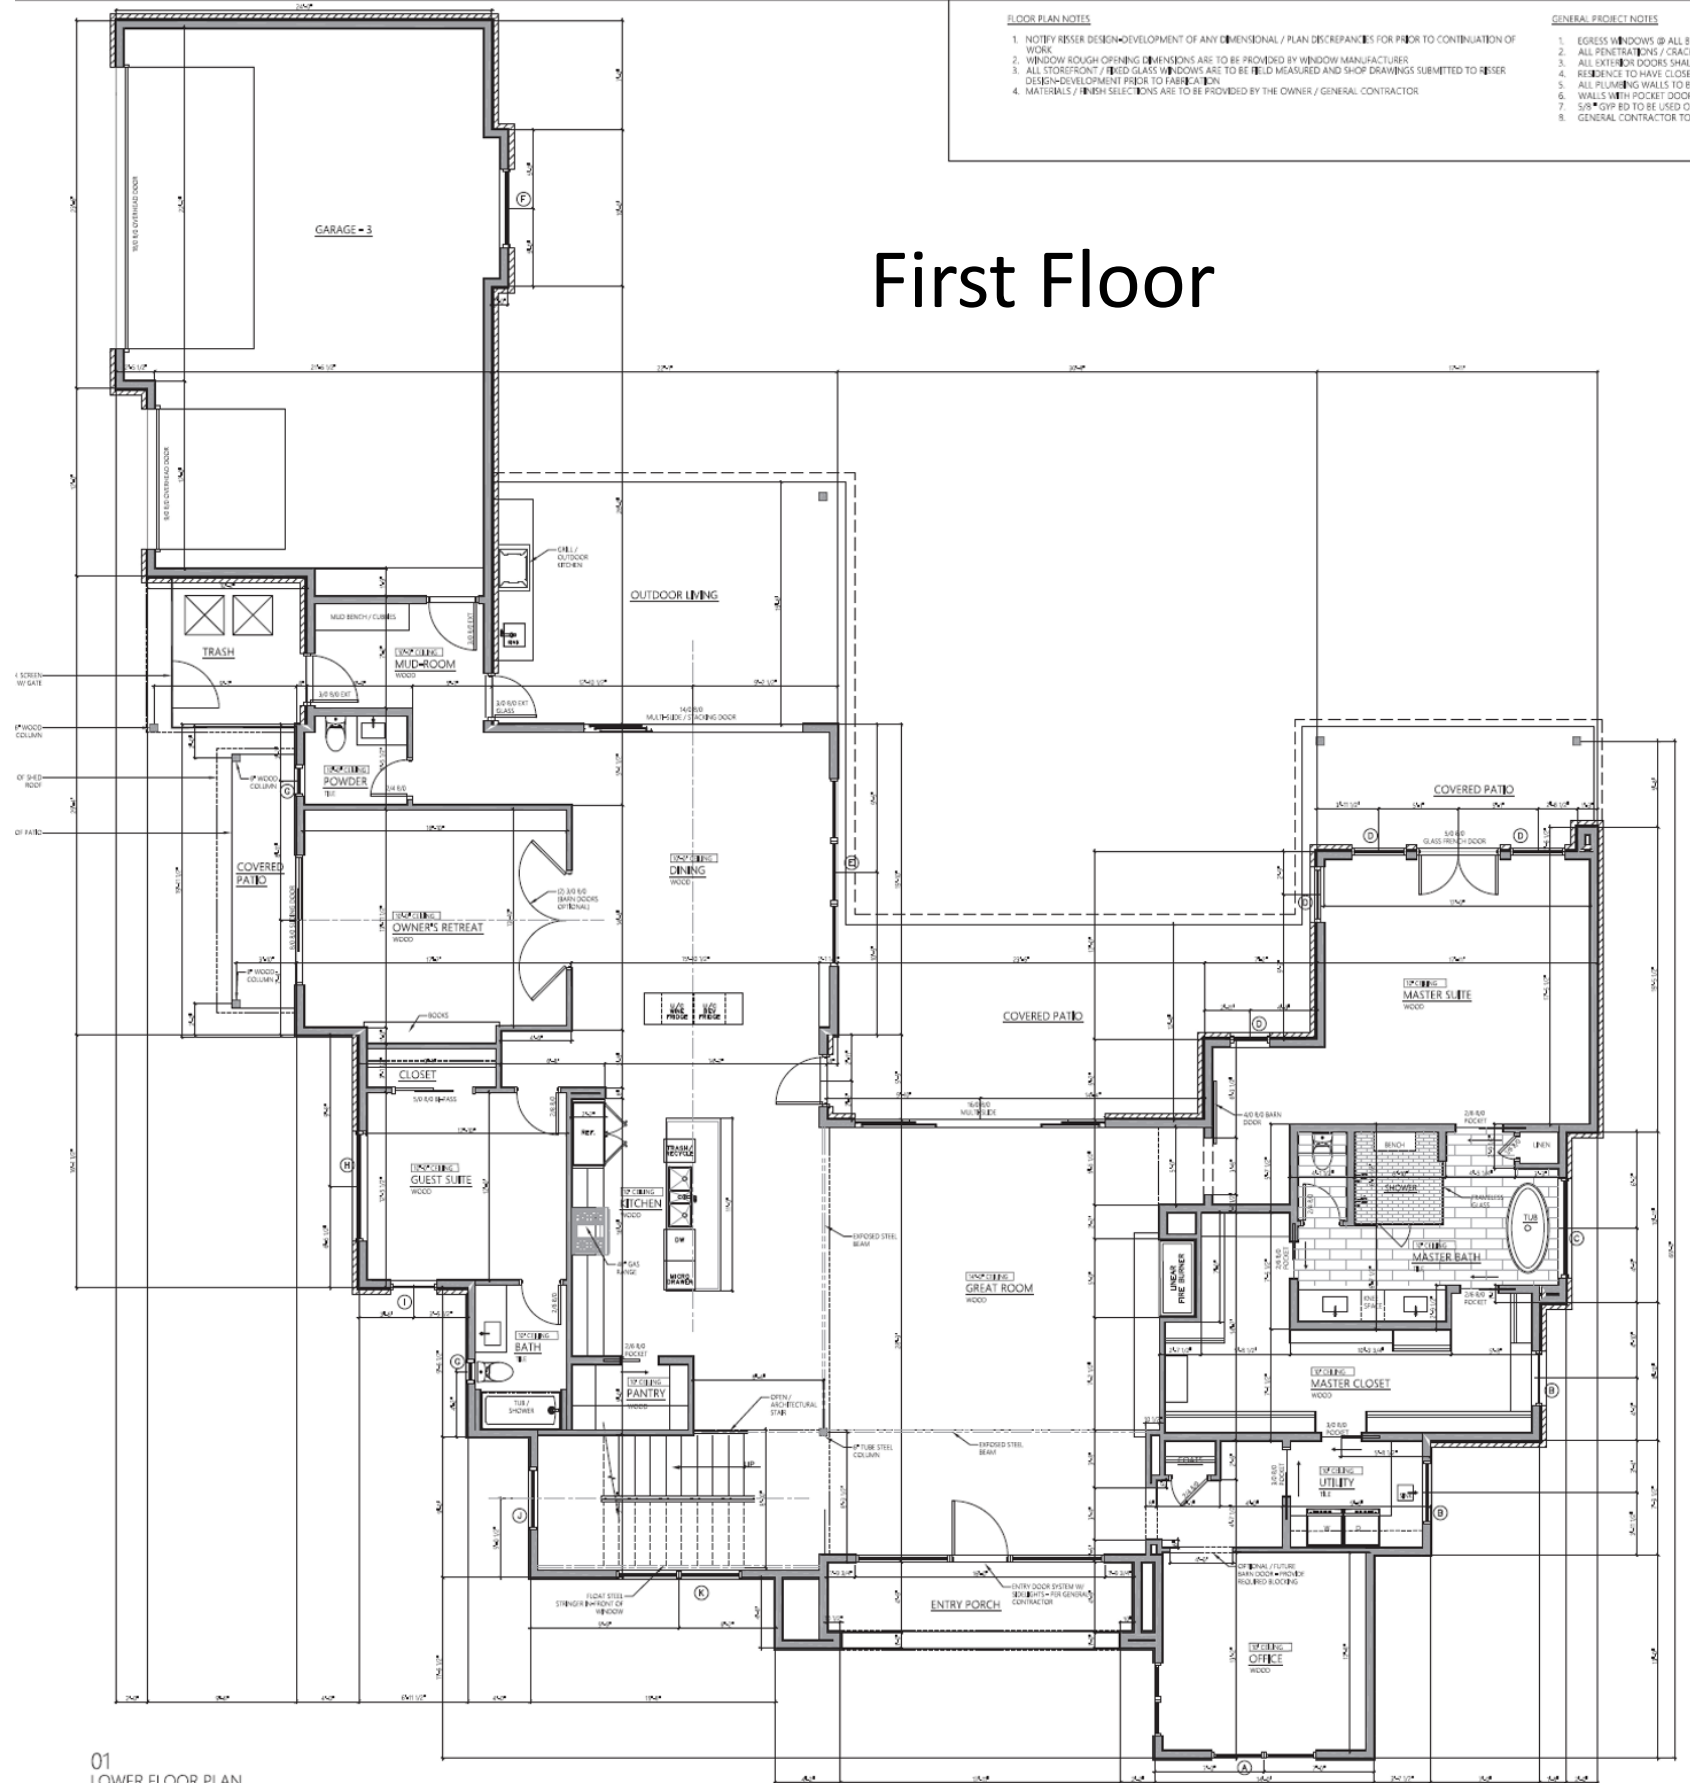

01 LOWER FLOOR PLAN

SCALE

Second Floor

